


Start: Early May  
Finish: Sept.

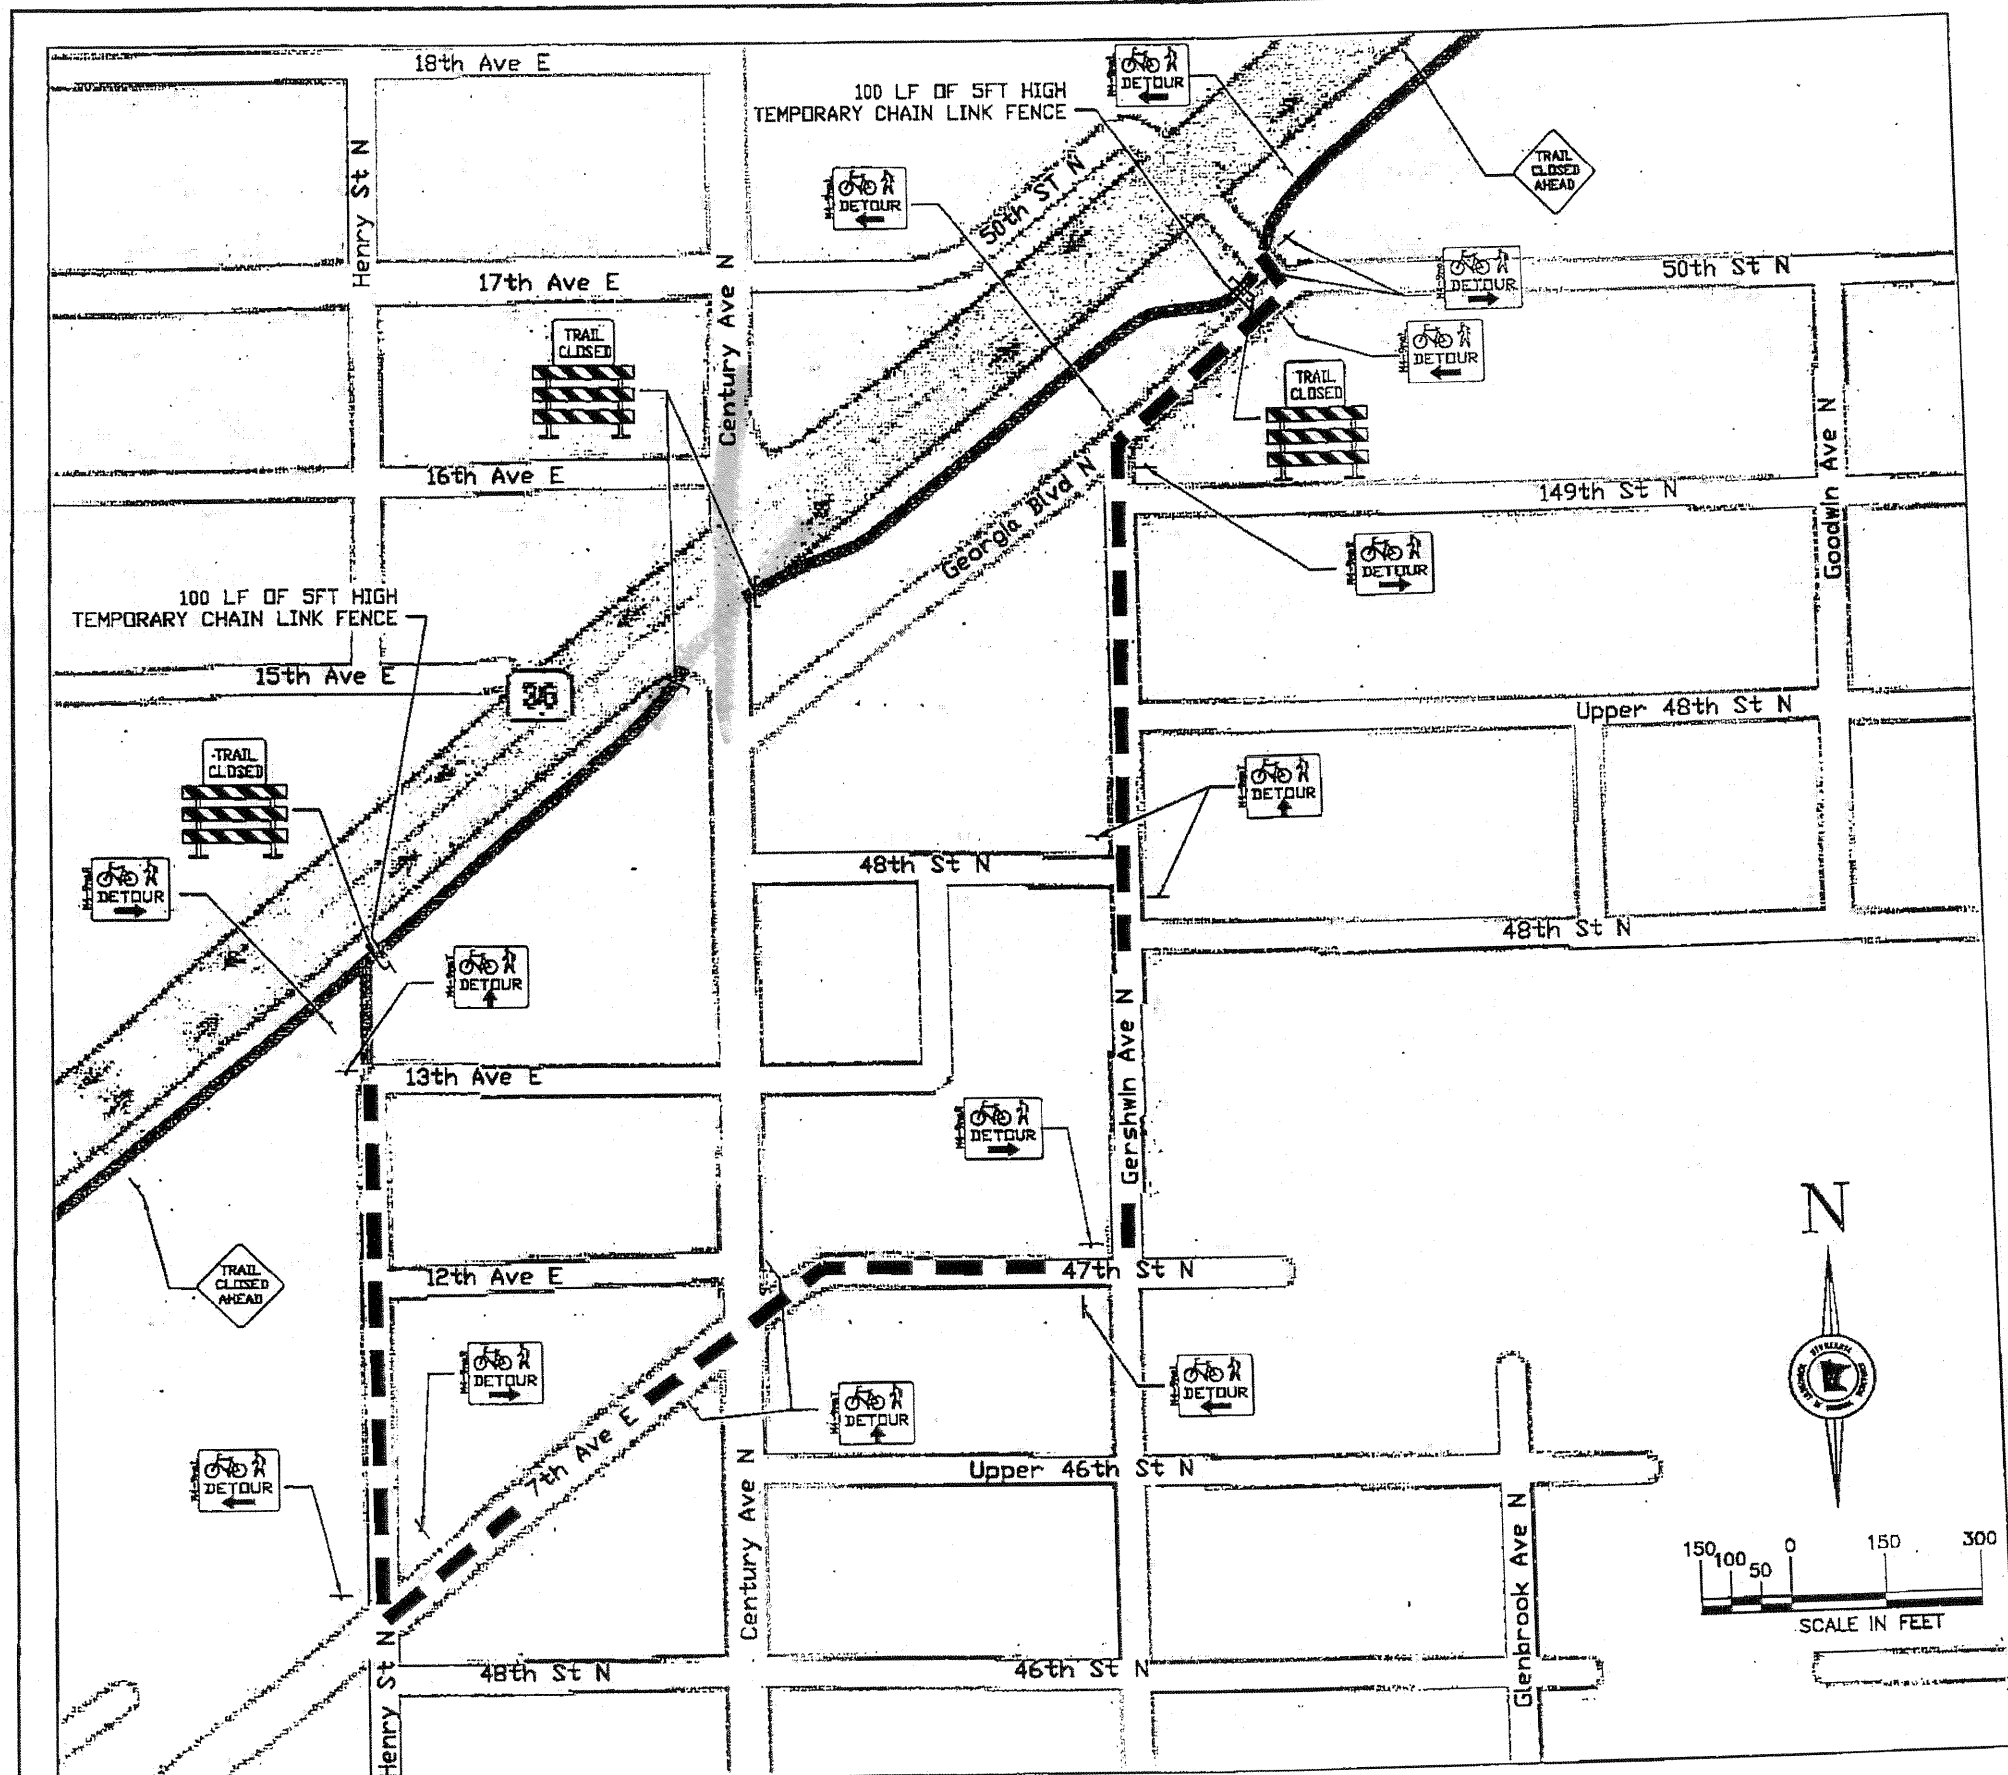

**ESTIMATED BIKE TRAIL TRAFFIC CONTROL SIGN TABULATION**

SIGN	SIGN NO.	SIZE	COLOR	NO.
	R9-9A	24 x 18	BL ON WH	4
	W20-3A	36 x 36	BL ON OA	2
	TYPE III L OR R	6' MIN	OR ON WH	4
	M4-9mbR	30 X 24	BL ON DR	6
	M4-9mbL	30 X 24	BL ON DR	5
	M4-9mbT	30 X 24	BL ON DR	5
TEMPORARY CHAIN LINK FENCE	SFT X 100LF			2

- NOTES:
- ALL TRAFFIC CONTROL DEVICES SHALL CONFORM TO THE MINNESOTA MANUAL OF UNIFORM TRAFFIC CONTROL DEVICES (MNMUTCD) INCLUDING THE TEMPORARY TRAFFIC CONTROL ZONE LAYOUTS FIELD MANUAL.
  - ALL ORANGE SIGNS SHALL BE MADE OF "HIGH PERFORMANCE FLUORESCENT SIGN SHEETING" OR AN APPROVED SUBSTITUTE.
  - CONSTRUCTION ZONE SIGNING WILL BE THE RESPONSIBILITY OF THE CONTRACTOR AND WILL INCLUDE BUT NOT BE LIMITED TO THE SIGNS IDENTIFIED ON THIS SHEET. THE NUMBER AND LOCATION OF THE ADDITIONAL SIGNS WILL BE DETERMINED BY THE CONTRACTOR OPERATIONS.
  - DETOUR SIGNS SHALL NOT BE FURNISHED AND INSTALLED OR PLACED ON EXISTING STOP SIGN POSTS AND THEY SHALL NOT OBSTRUCT THE VIEW OF EXISTING STOP SIGNS.
  - DETOUR SIGNS LOCATED WITHIN GRASSED BOULEVARDS SHALL NOT BE MOUNTED ON "H" FRAMES WITH SAND BAGS. SIGN POSTS SHALL BE DRIVEN INTO GROUND.

**IMPORTANT NOTE**  
ALL NECESSARY EASEMENTS, PERMITS AND RIGHTS OF WAY FOR THE PROJECT SHALL BE SECURED BY THE OWNER OR SPONSOR UNLESS OTHERWISE SPECIFIED. BEFORE CONSTRUCTION WORK IS COMMENCED VERIFY ALL DIMENSIONS AND LOCATIONS ON THE JOB. REPORT ALL DISCREPANCIES TO MANAGEMENT RESOURCES.  
**DO NOT SCALE DRAWINGS**

CALL BEFORE YOU DIG  
  
GOPHER STATE ONE CALL  
TWIN CITY AREA 454-0002  
MILWAUKEE FREE 1-800-252-1166

**BIKE TRAIL TRAFFIC CONTROL SITE PLAN**

BIKE TRAIL TRAFFIC CONTROL

CERTIFIED BY: *Gancey Stum*

REG. NO. 26301 DATE 12/21/09

STATE PROJ. NO. 92-090-45, 6227-70 (T.H. 120)

SHEET NO. C8 OF C27 SHEETS