


Appendix C: Preliminary Plan and Profile Alignment Sheet

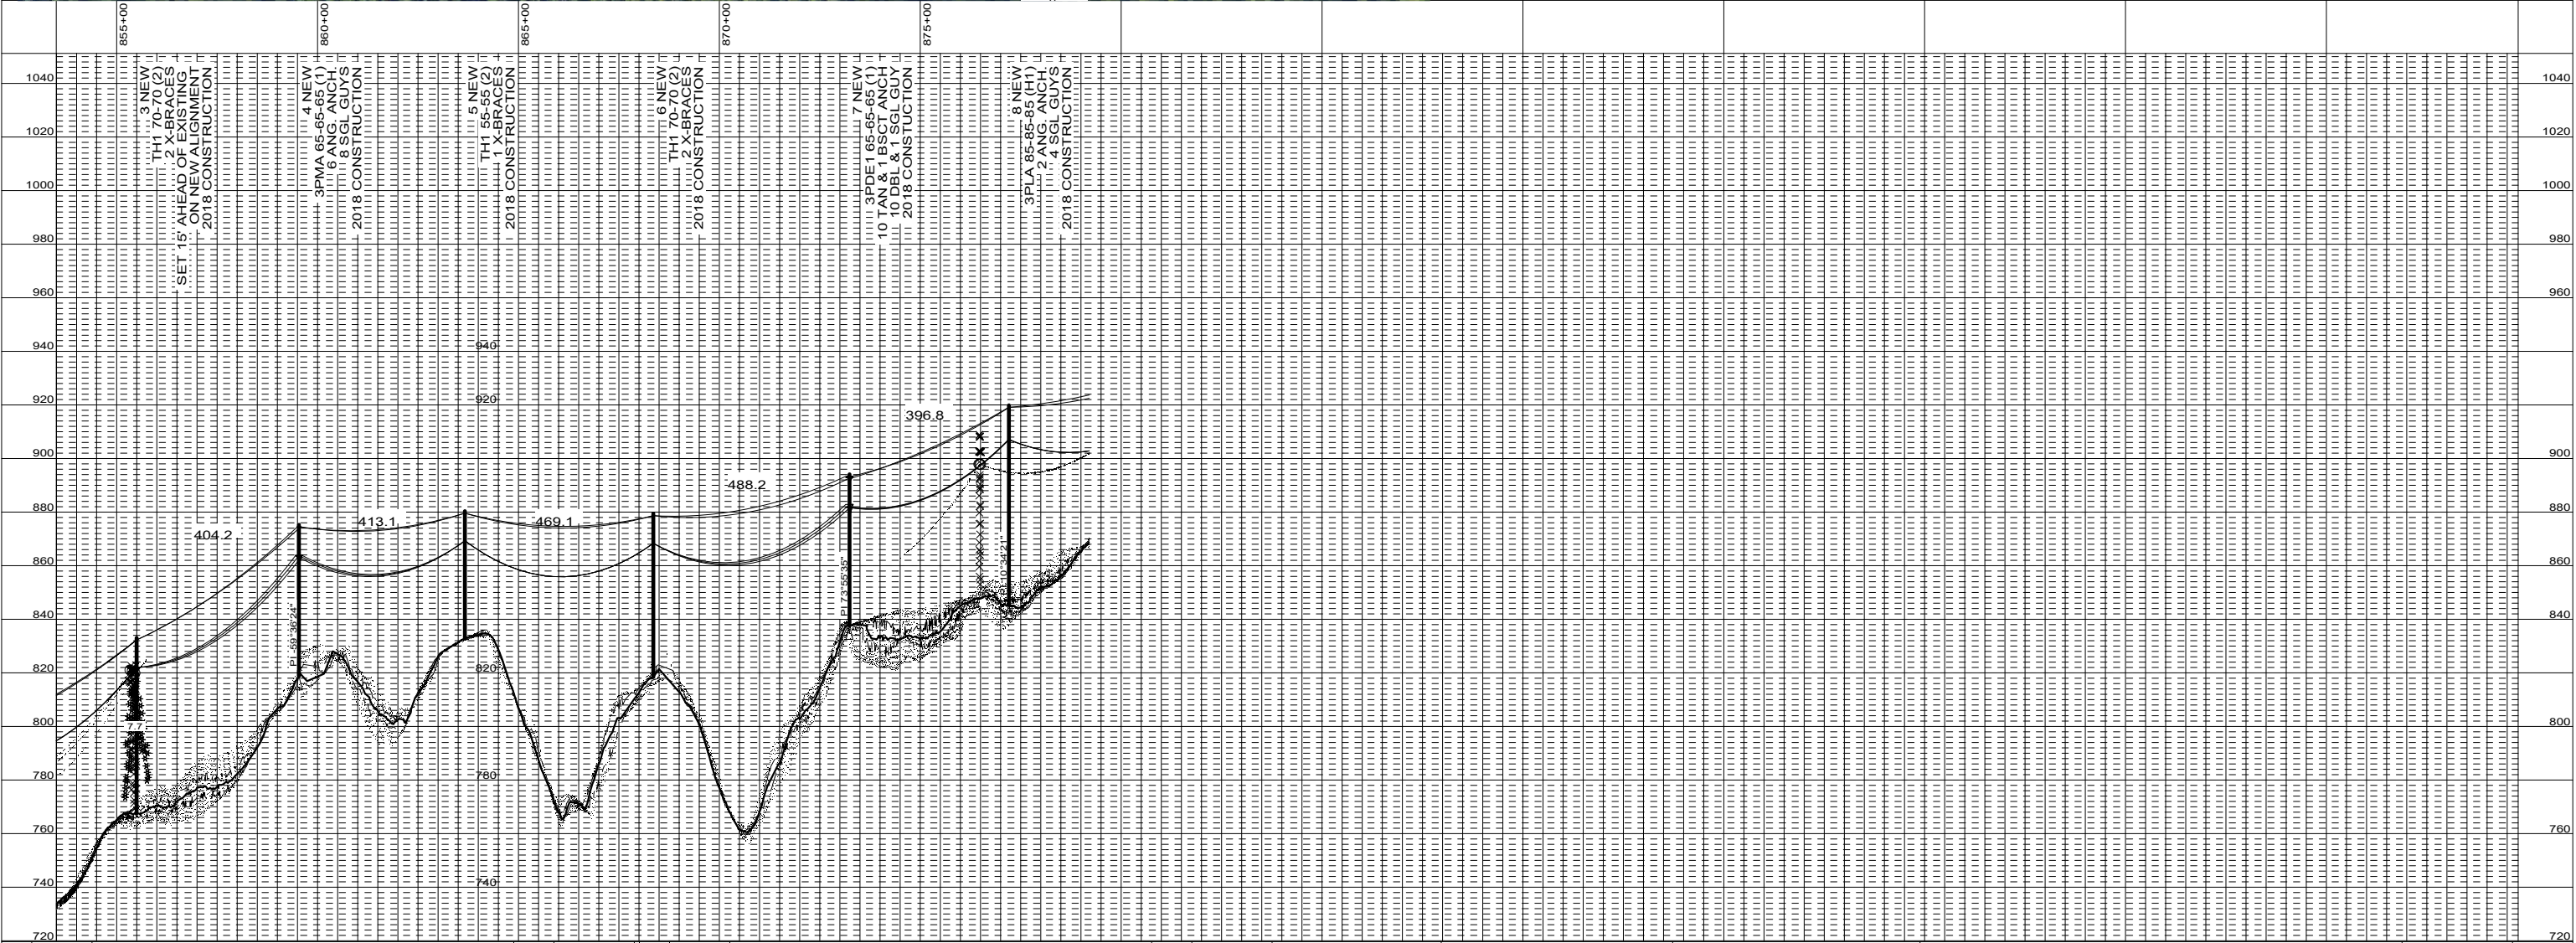

NO.	DATE	REVISION DESCRIPTION	BY	APPROVED	NO.	DATE	REVISION DESCRIPTION	BY	APPROVED	DRAWN: CHECKED: APPROVED:		115 KV FOND DU LAC - HIBBARD LINE NO. 15			SHEET	1 OF 1	REV.
		HWY 210 CROSSING - ISSUED FOR LAWCON REVIEW - NOT FOR CONSTR								NOT FOR CONSTRUCTION							
										200.0 FT. - HORIZ. SCALE 30.0 FT. - VERT. SCALE							

FILE:

MICROFILMED		CODE		
/	/	0142	2200	1140