
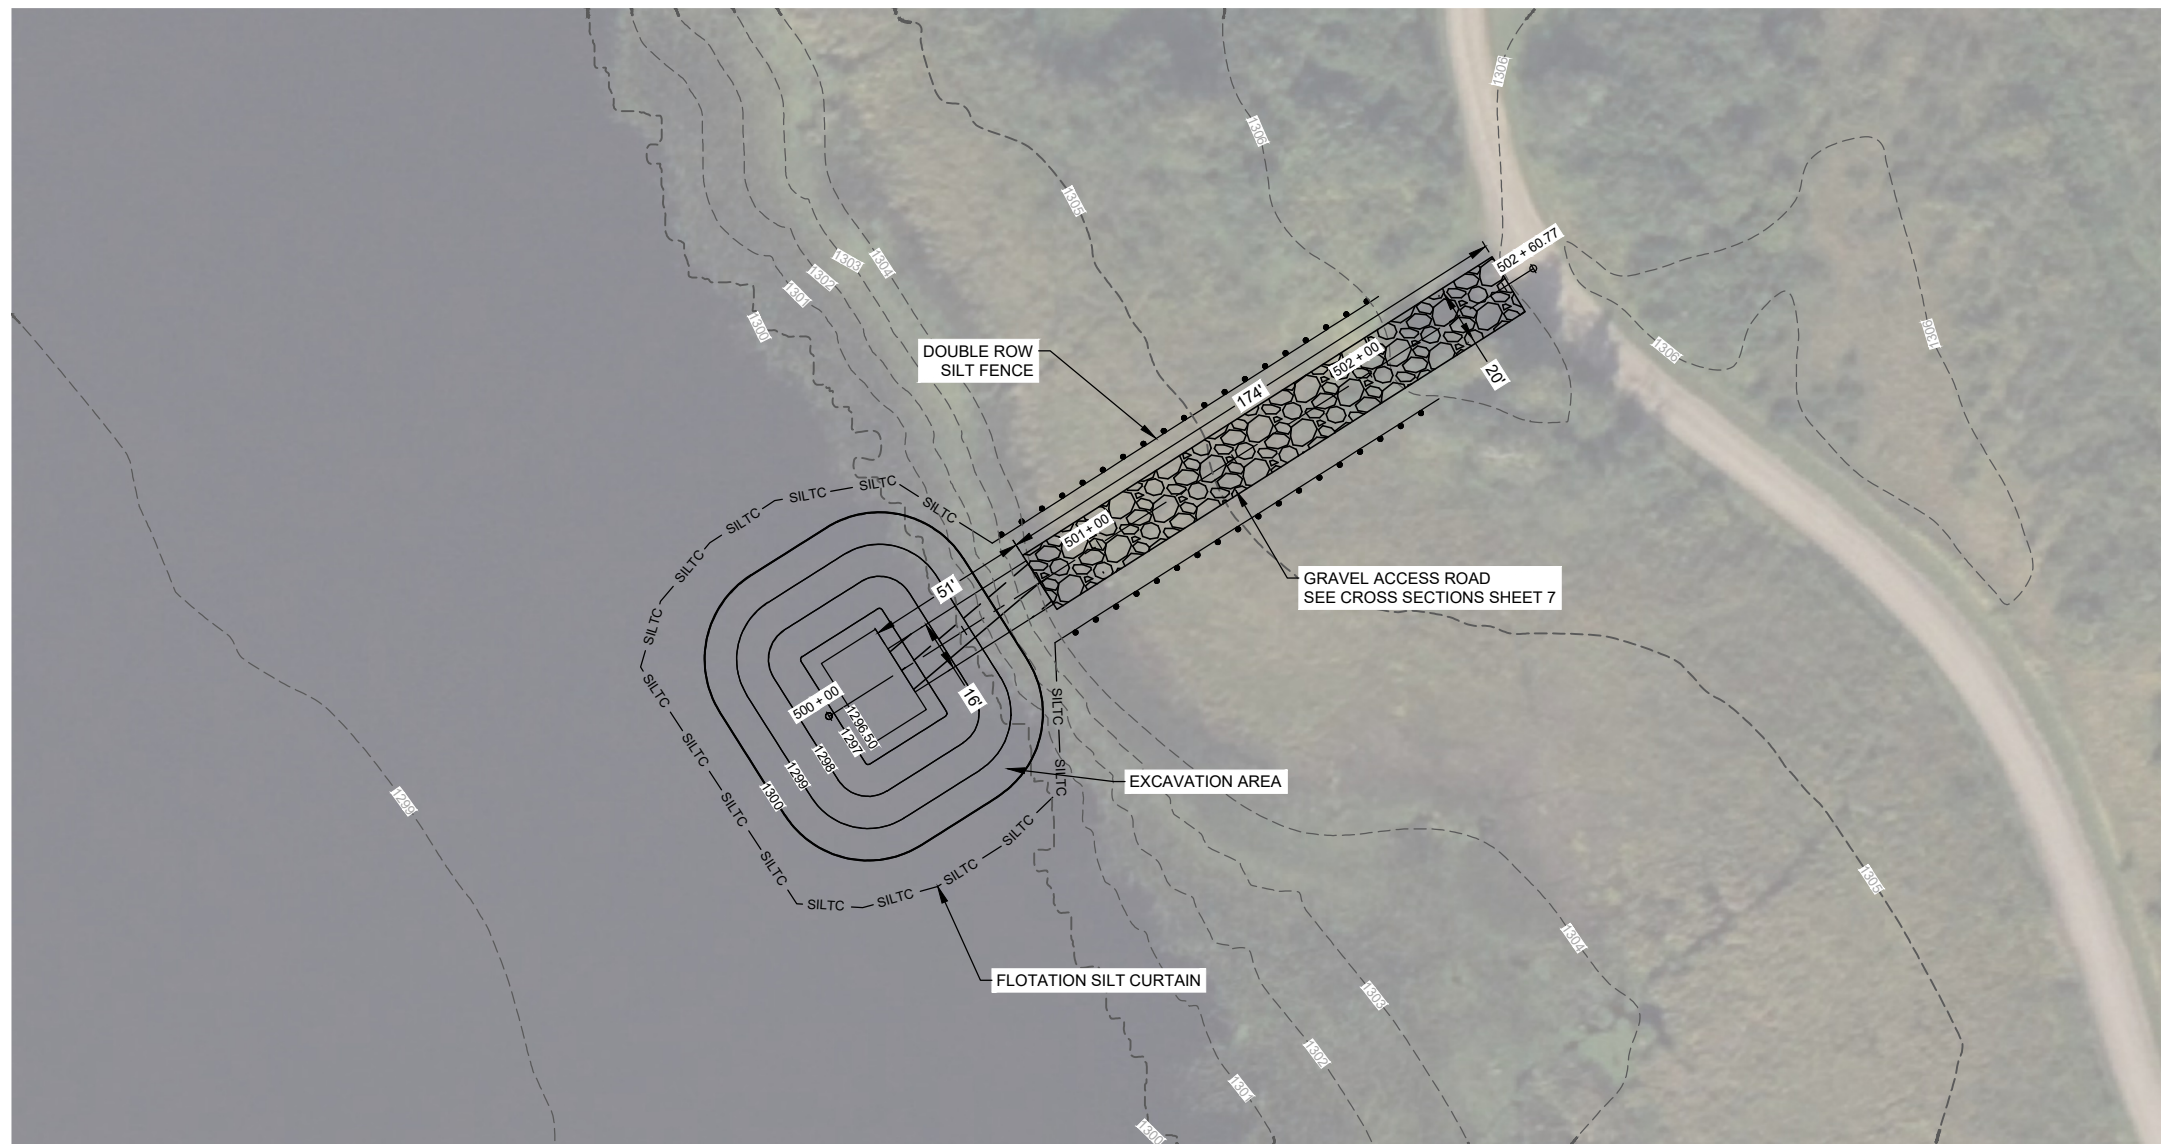


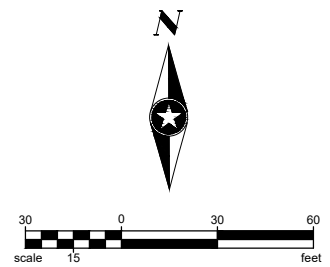


PROJECT NO.

DATE:
02/10/2026


**CEDAR LAKE
BOAT LAUNCH LOCATION**

Save: 3/9/2026 1:52 PM aorleskie Plot: 3/9/2026 1:53 PM X:\O\MM\LAN\186096\5-final-dsgn\51-drawings\10-Civil\cad\dwg\exhibit1 Exhibit.dwg

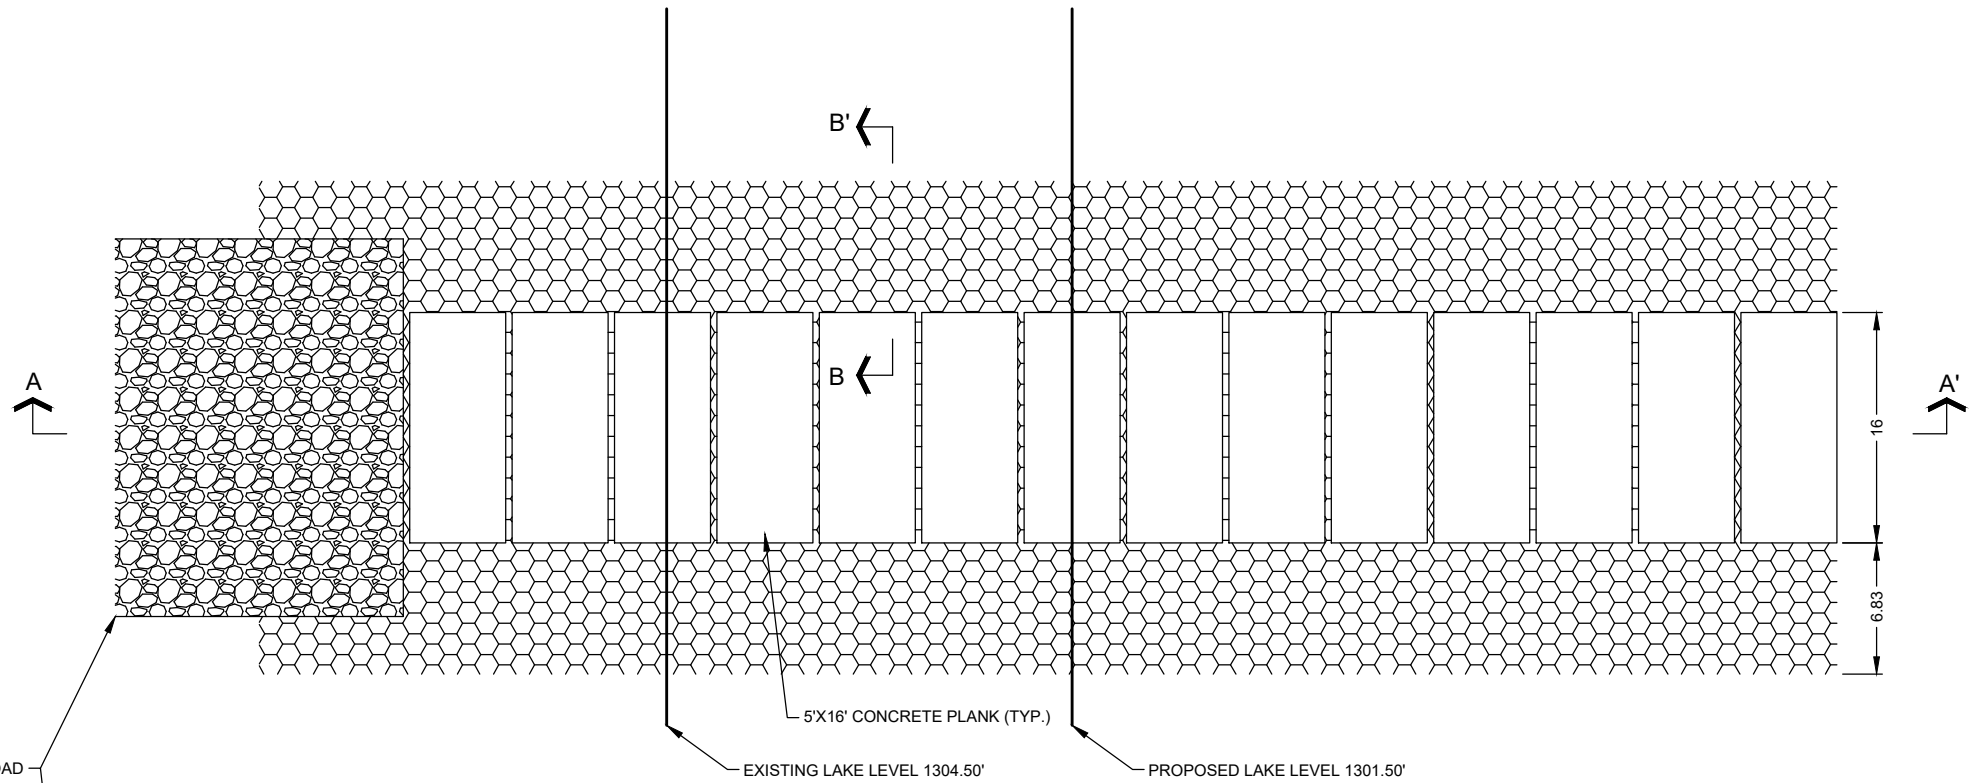


NOTES:


1. 32 CONCRETE PLANKS AND BREAK-AWAY CONNECTORS
2. CONCRETE PLANKS
16' LONG x 5' WIDE x 5" THICK
3. 1.5" MINUS COARSE AGGREGATE FILTER (100% CRUSHED). MNDOT 3149.2G2

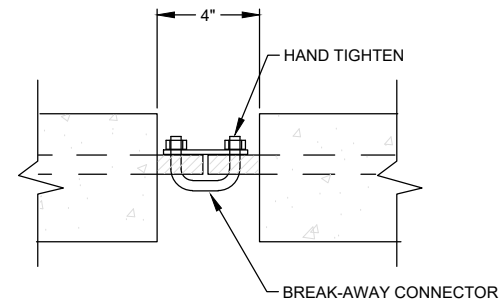

CONNECTOR DETAIL - 5' X 16' CONCRETE PLANK

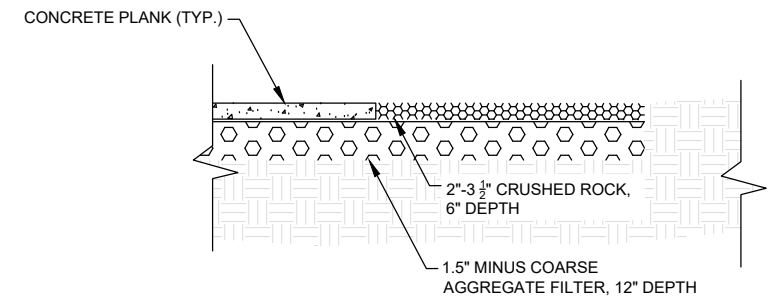

B - B'

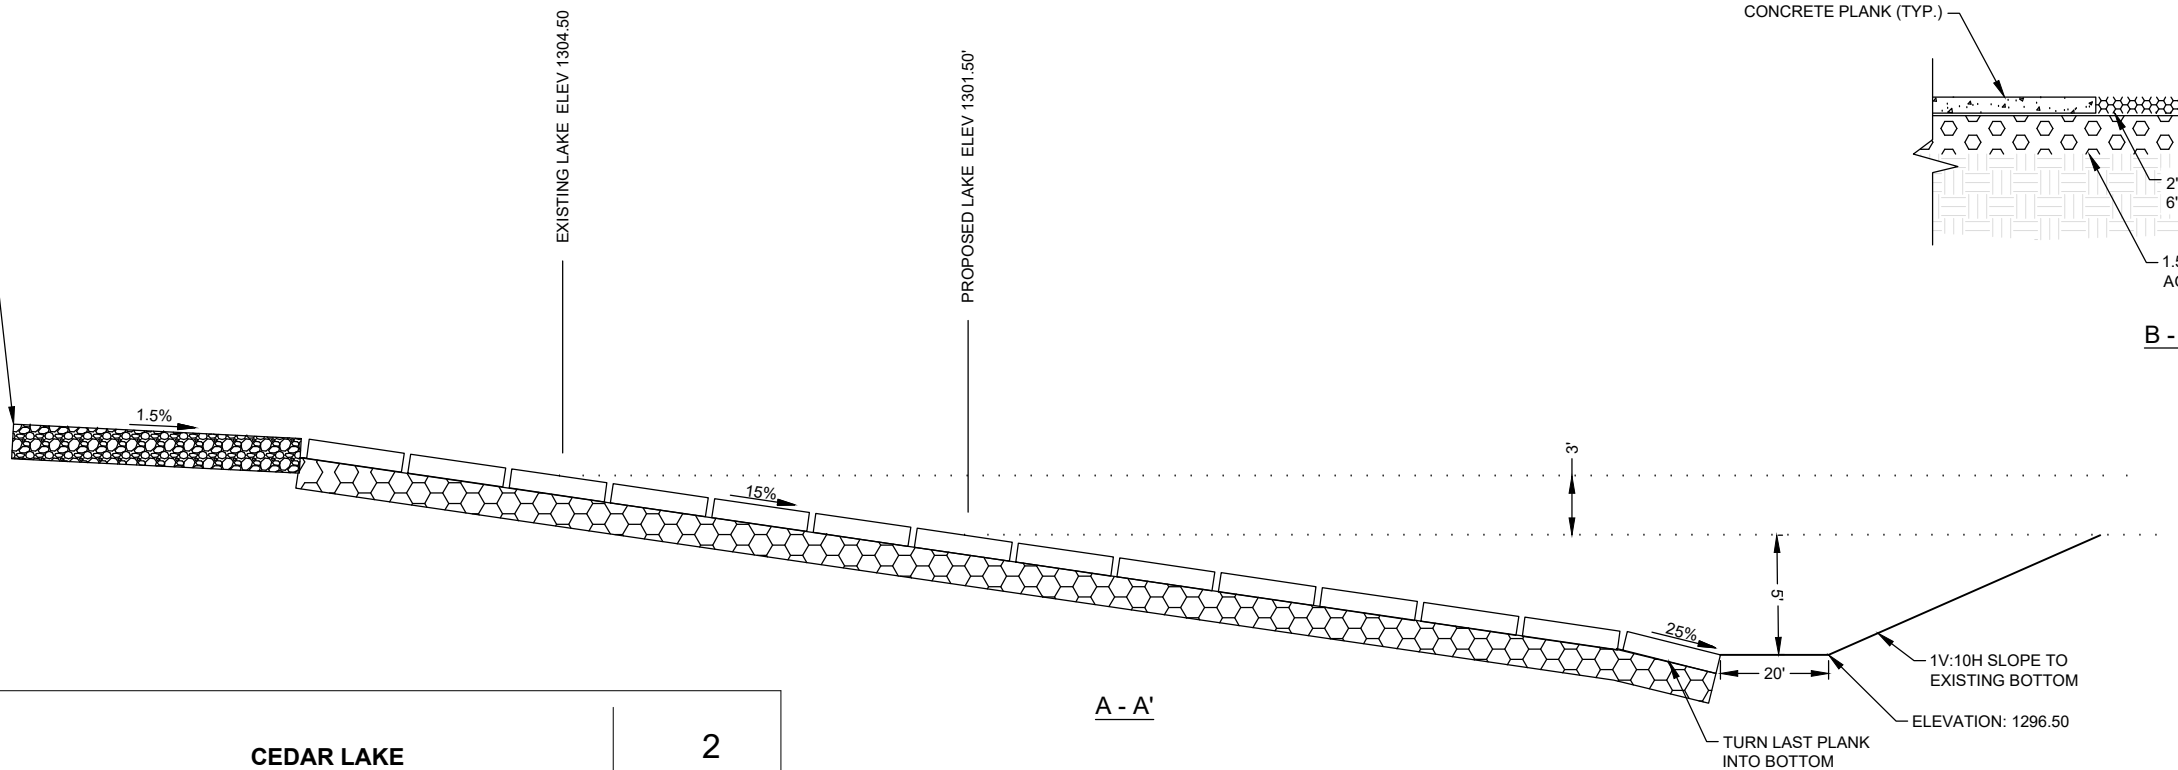

A - A'



PROJECT NO.

DATE:
02/10/2026

**CEDAR LAKE
RESTORATION EXHIBIT**

2
of 7

Save: 3/9/2026 1:52 PM aorleskie Plot: 3/9/2026 1:53 PM X:\O\MM\LAN\186096\5-final-dsgn\51-drawings\10-Civil\cad\dwg\exhibit\1 Exhibit.dwg

DESIGN GUIDELINES: (SEE MNDOT SPEC. 2573.3C AND 3886)								
SILT FENCE			FLOTATION SILT CURTAIN			EROSION CONTROL BLANKET INSTALLATION		
Revised: Jan. 2013 SEH Plate No. ERO-15			Revised: Oct. 2011 SEH Plate No. ERO-14			Revised: Oct. 2011 SEH Plate No. ERO-11		




PROJECT NO.
DATE:
02/10/2026


CEDAR LAKE
RESTORATION EXHIBIT

Save: 3/9/2026 1:42 PM aorfeskie Plot: 3/9/2026 1:53 PM X:\KOI\MN\L\AN\186096\5-final-dsgn\51-drawings\10-Civil\cad\dvg\exhibit\MN186096EX02.dwg


OFF CHANNEL BREACH

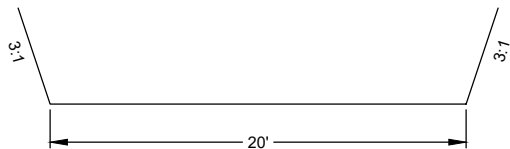


GRAVEL ROAD TYPICAL SECTION

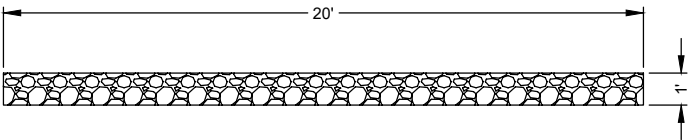

DAM BREACH MAIN CHANNEL

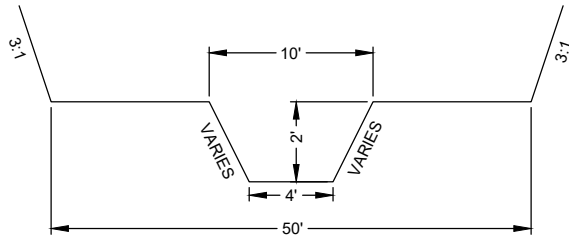

CHANNEL CLEANOUT TYPICAL SECTION

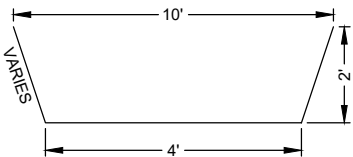

SEH Project	MN186096
Drawn By	-
Designed By	-
Checked By	-

Rev. #	Plan Revision Issue Description	Date
1		

Rev. #	Sheet Revision Issue Description	Date
1		




I HEREBY CERTIFY THAT THIS PLAN WAS PREPARED BY ME OR UNDER MY DIRECT SUPERVISION AND THAT I AM A DULY LICENSED LICENSE PROFESSIONAL UNDER THE LAWS OF THE STATE OF STATE.

LICENSE NAME XX
DATE XX-XX-XX
LICENSE NO. LICENSE NO.

CEDAR LAKE
CLOQUET, MINNESOTA

CHANNEL RESTORATION
TYPICAL SECTIONS

Save: 3/9/2026 1:42 PM aorleskie Plot: 3/9/2026 1:54 PM X:\O\MINN\AN\186096\5-final-dsgn\51-drawings\10-Civil\cad\dwg\exhibit\MN186096EX02.dwg

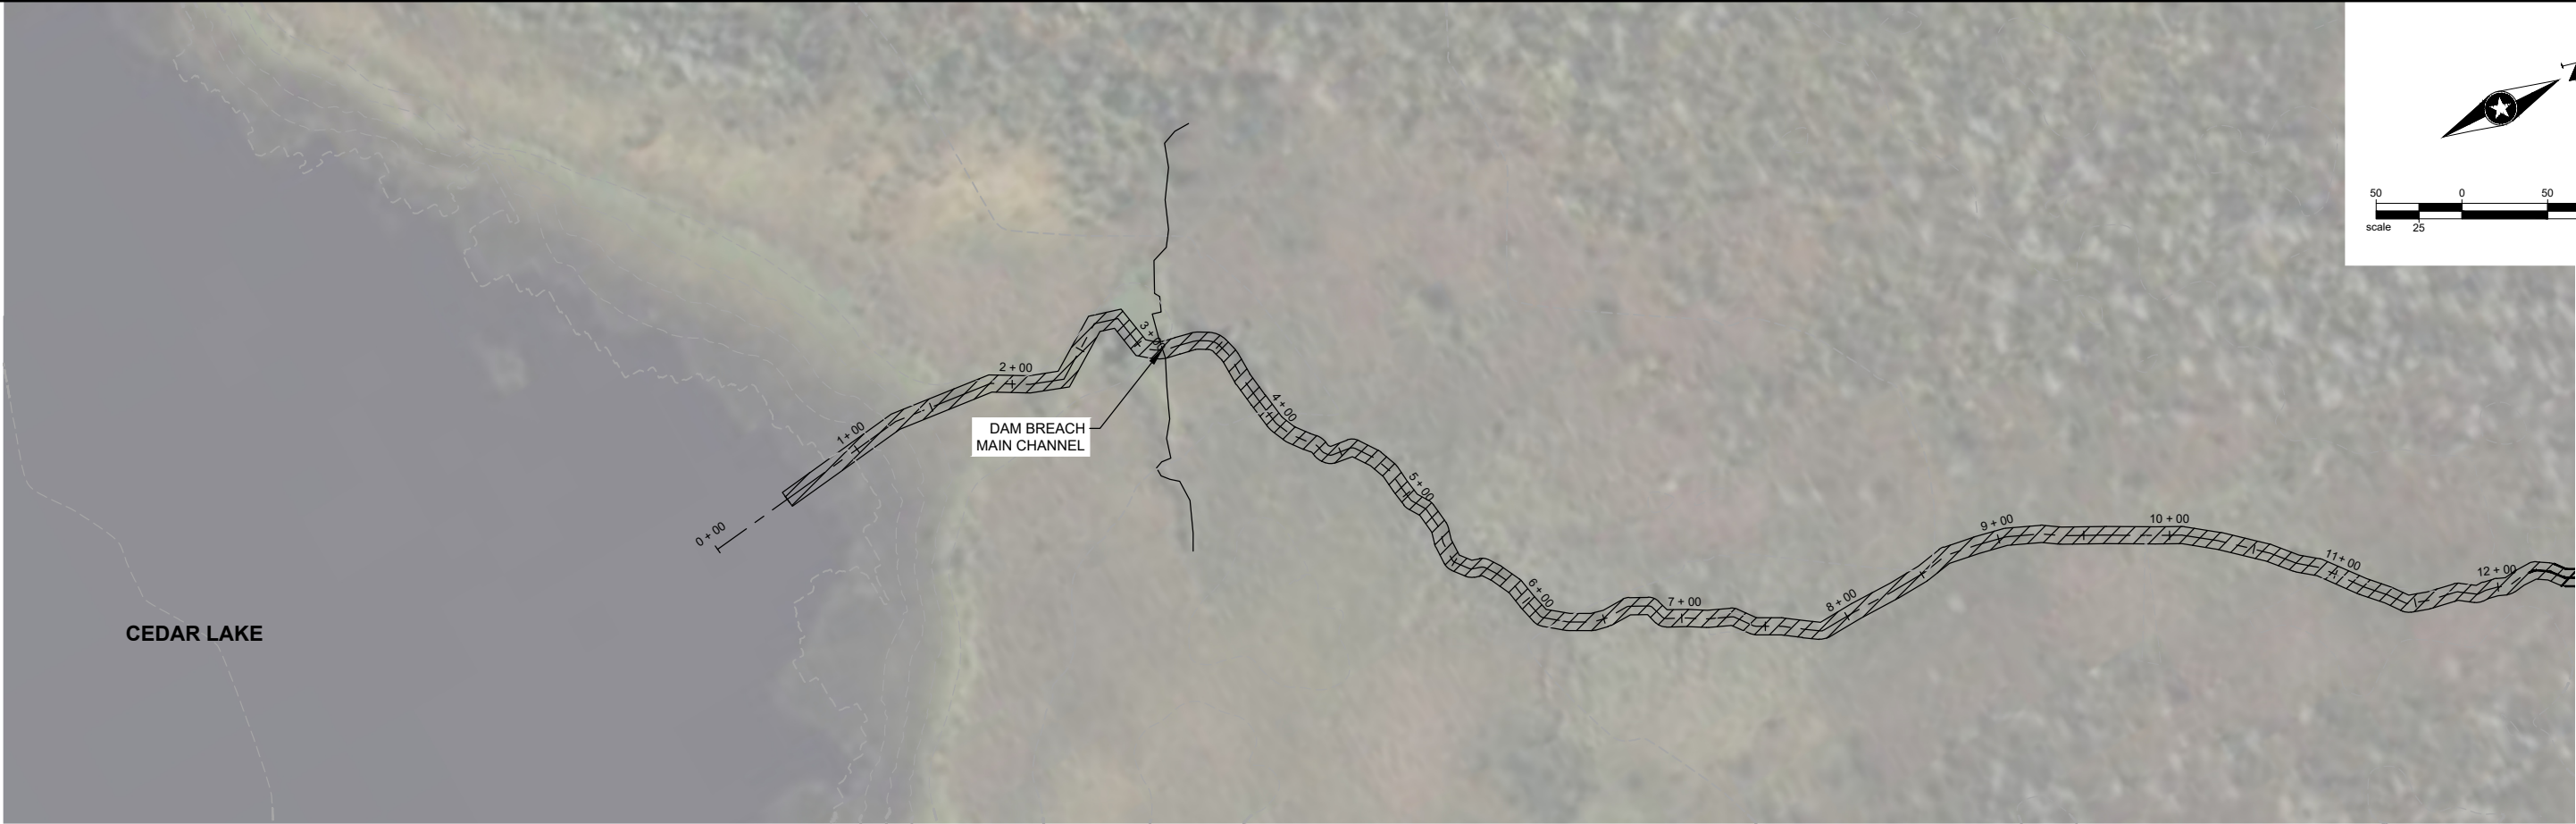

 CHANNEL MAINTENANCE AREA



SEH Project	MN186096	Rev. #	Plan Revision Issue Description	Date	Rev. #	Sheet Revision Issue Description	Date
Drawn By	--	.			.		
Designed By	--	.			.		
Checked By	--	.			.		





I HEREBY CERTIFY THAT THIS PLAN WAS PREPARED BY ME OR UNDER MY DIRECT SUPERVISION AND THAT I AM A DULY LICENSED LICENSE PROFESSIONAL UNDER THE LAWS OF THE STATE OF STATE.

LICENSE NAME XX
DATE XX-XX-XX

LICENSE NO. LICENSE NO.

CEDAR LAKE
CLOQUET, MINNESOTA

CHANNEL RESTORATION
PLAN AND PROFILE

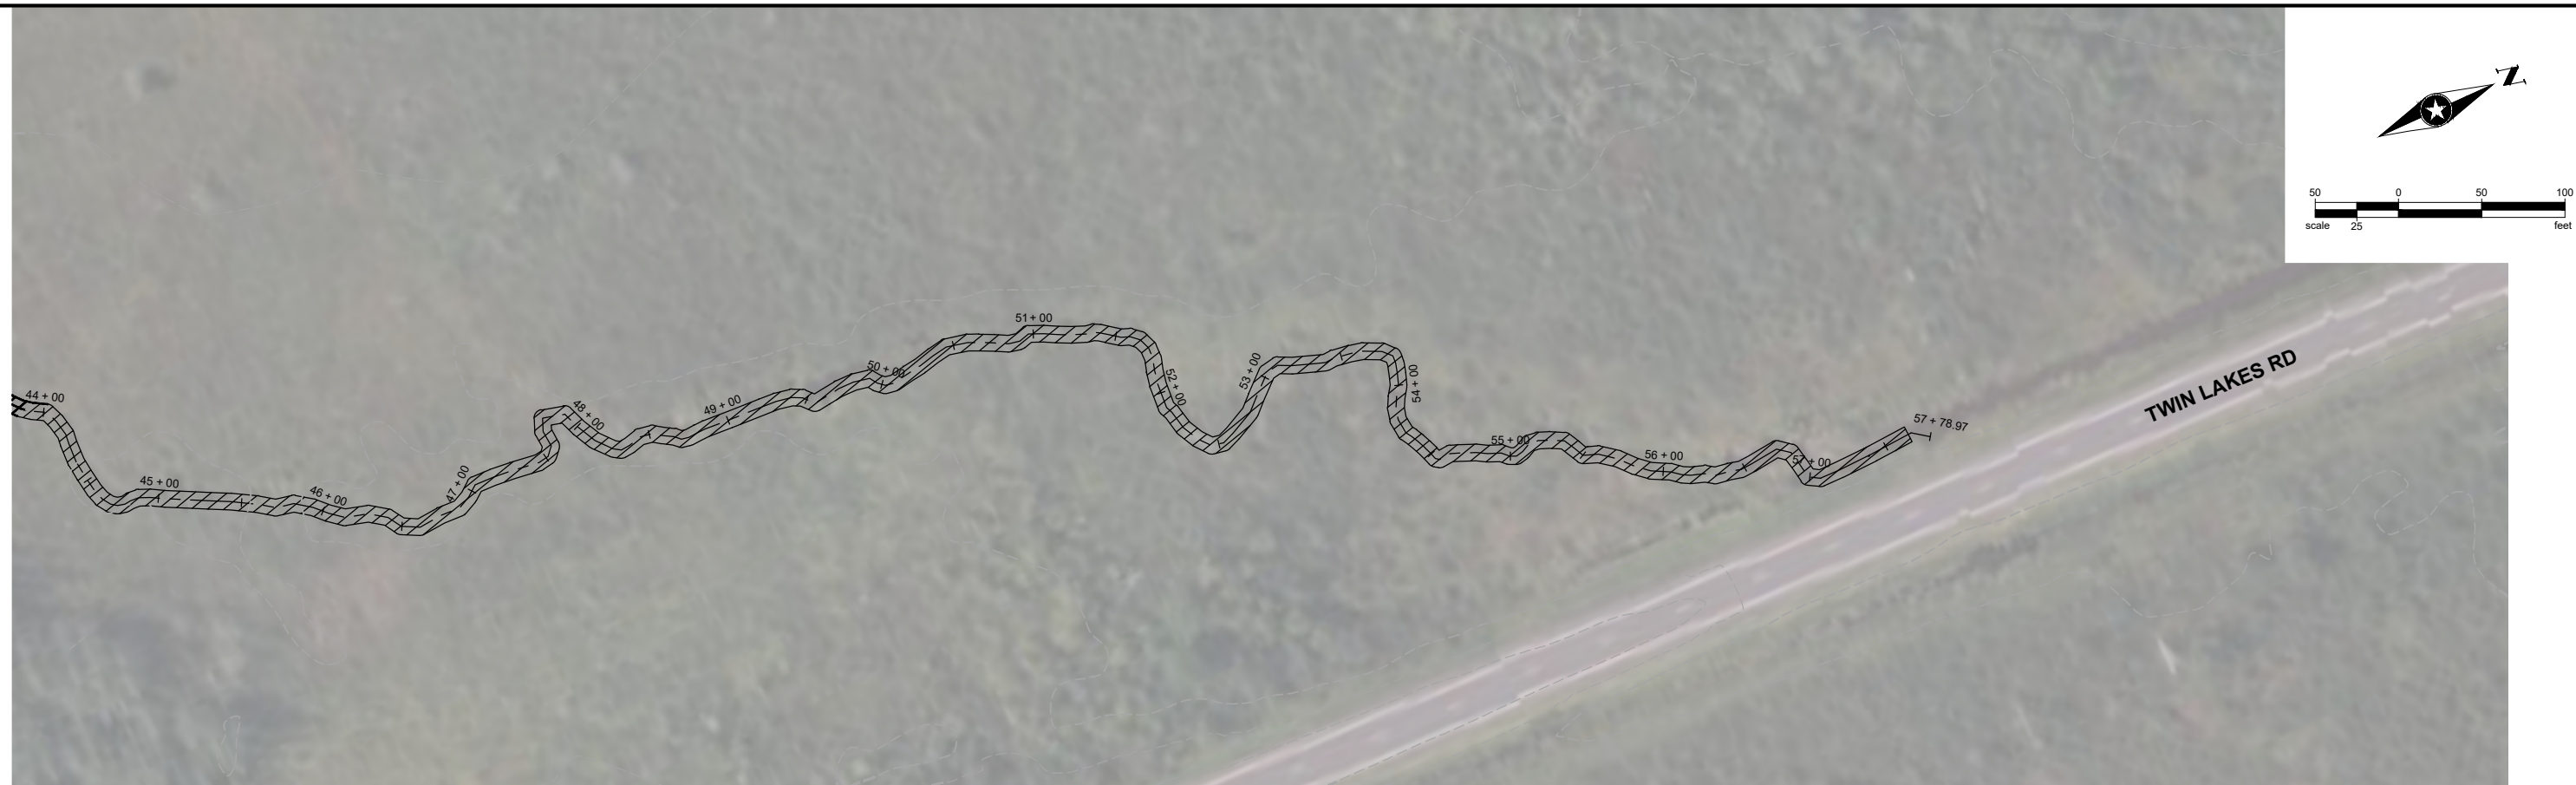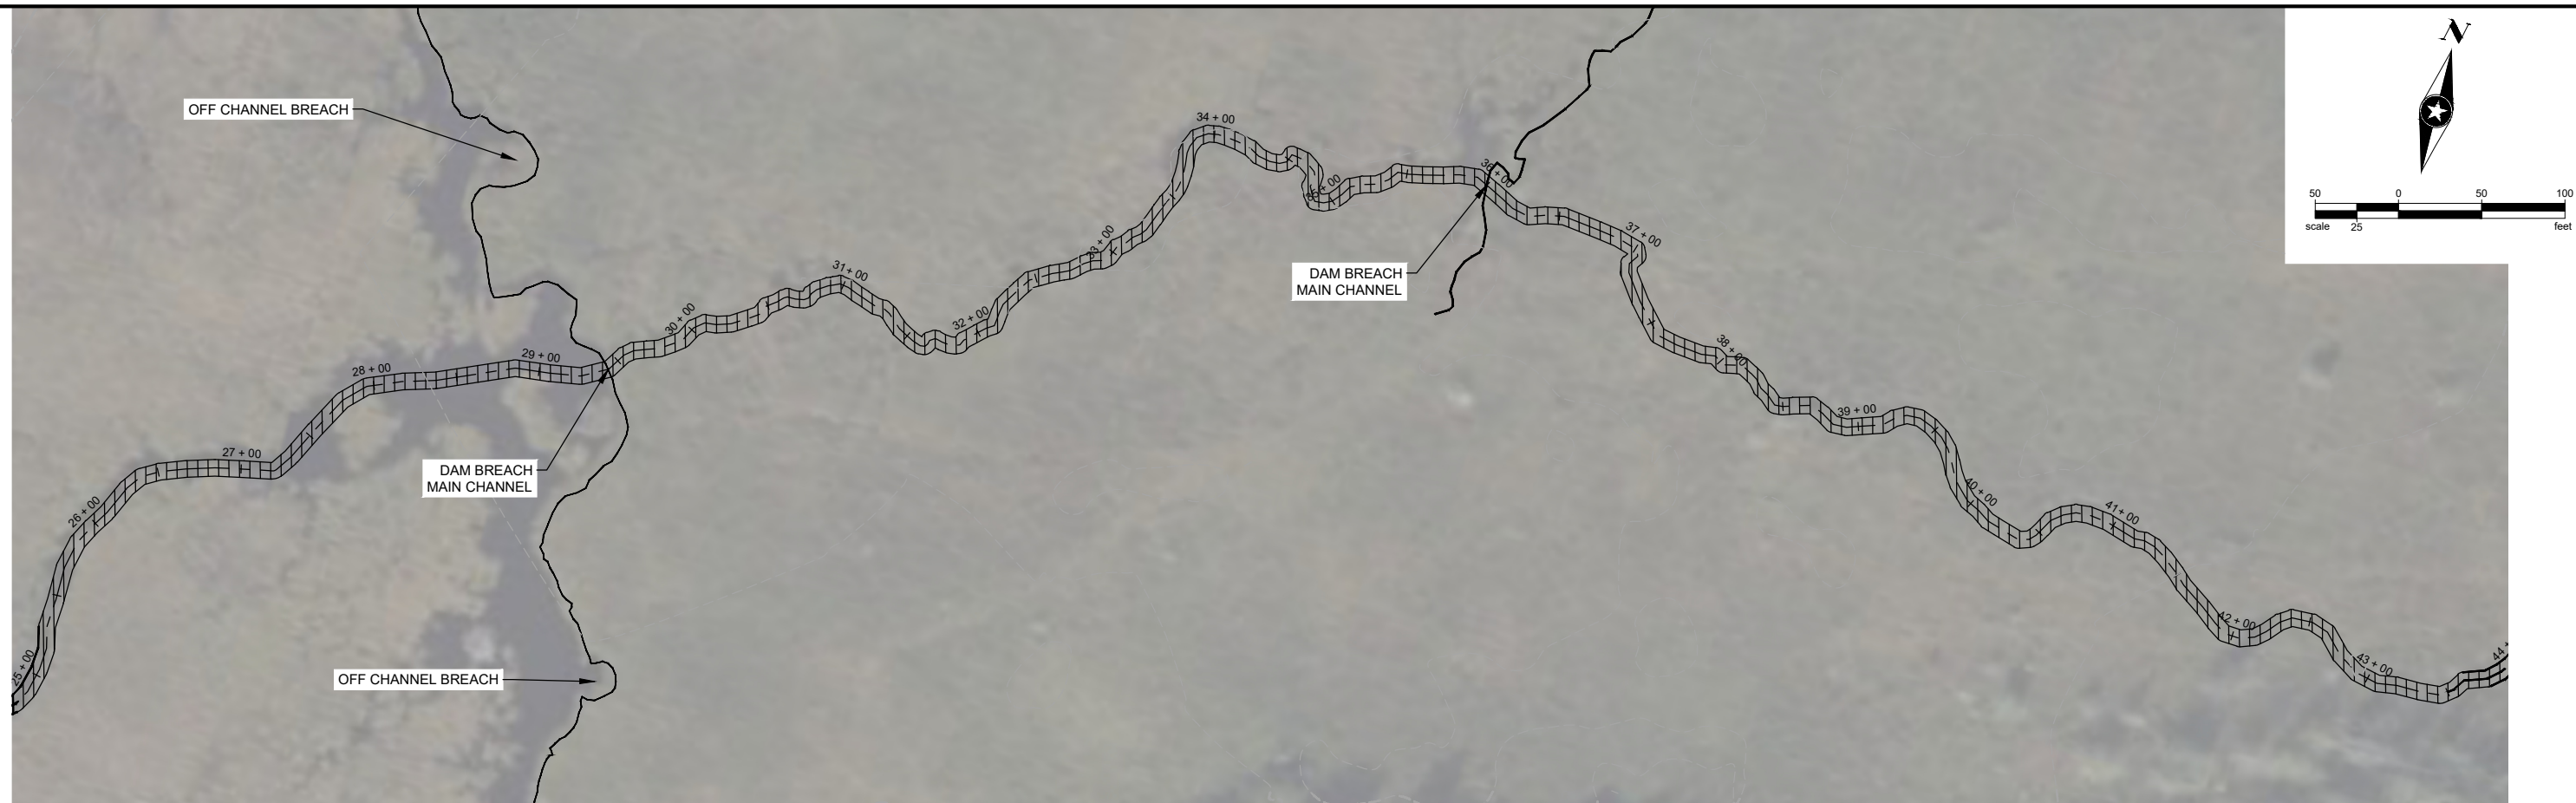

SEH Project	MN186096	Rev.#	Plan Revision Issue Description	Date	Rev.#	Sheet Revision Issue Description	Date	 I HEREBY CERTIFY THAT THIS PLAN WAS PREPARED BY ME OR UNDER MY DIRECT SUPERVISION AND THAT I AM A DULY LICENSED LICENSE PROFESSIONAL UNDER THE LAWS OF THE STATE OF STATE.
Drawn By	--	.	.	.	.	.	.	
Designed By	--	.	.	.	.	.	.	
Checked By	--	.	.	.	.	.	.	
LICENSE NAME: XX DATE: XX-XX-XX LICENSE NO. LICENSE NO								

Save: 3/9/2026 1:42 PM aadleskie Plot: 3/9/2026 1:54 PM X:\KOMMMNL\1860665-final-dsgn\51-drawings\10-Civil\lead.dwg exhibit\WN1860665-X02.dwg

