



Appendix A.1: Tailings Basin Features Site Plan

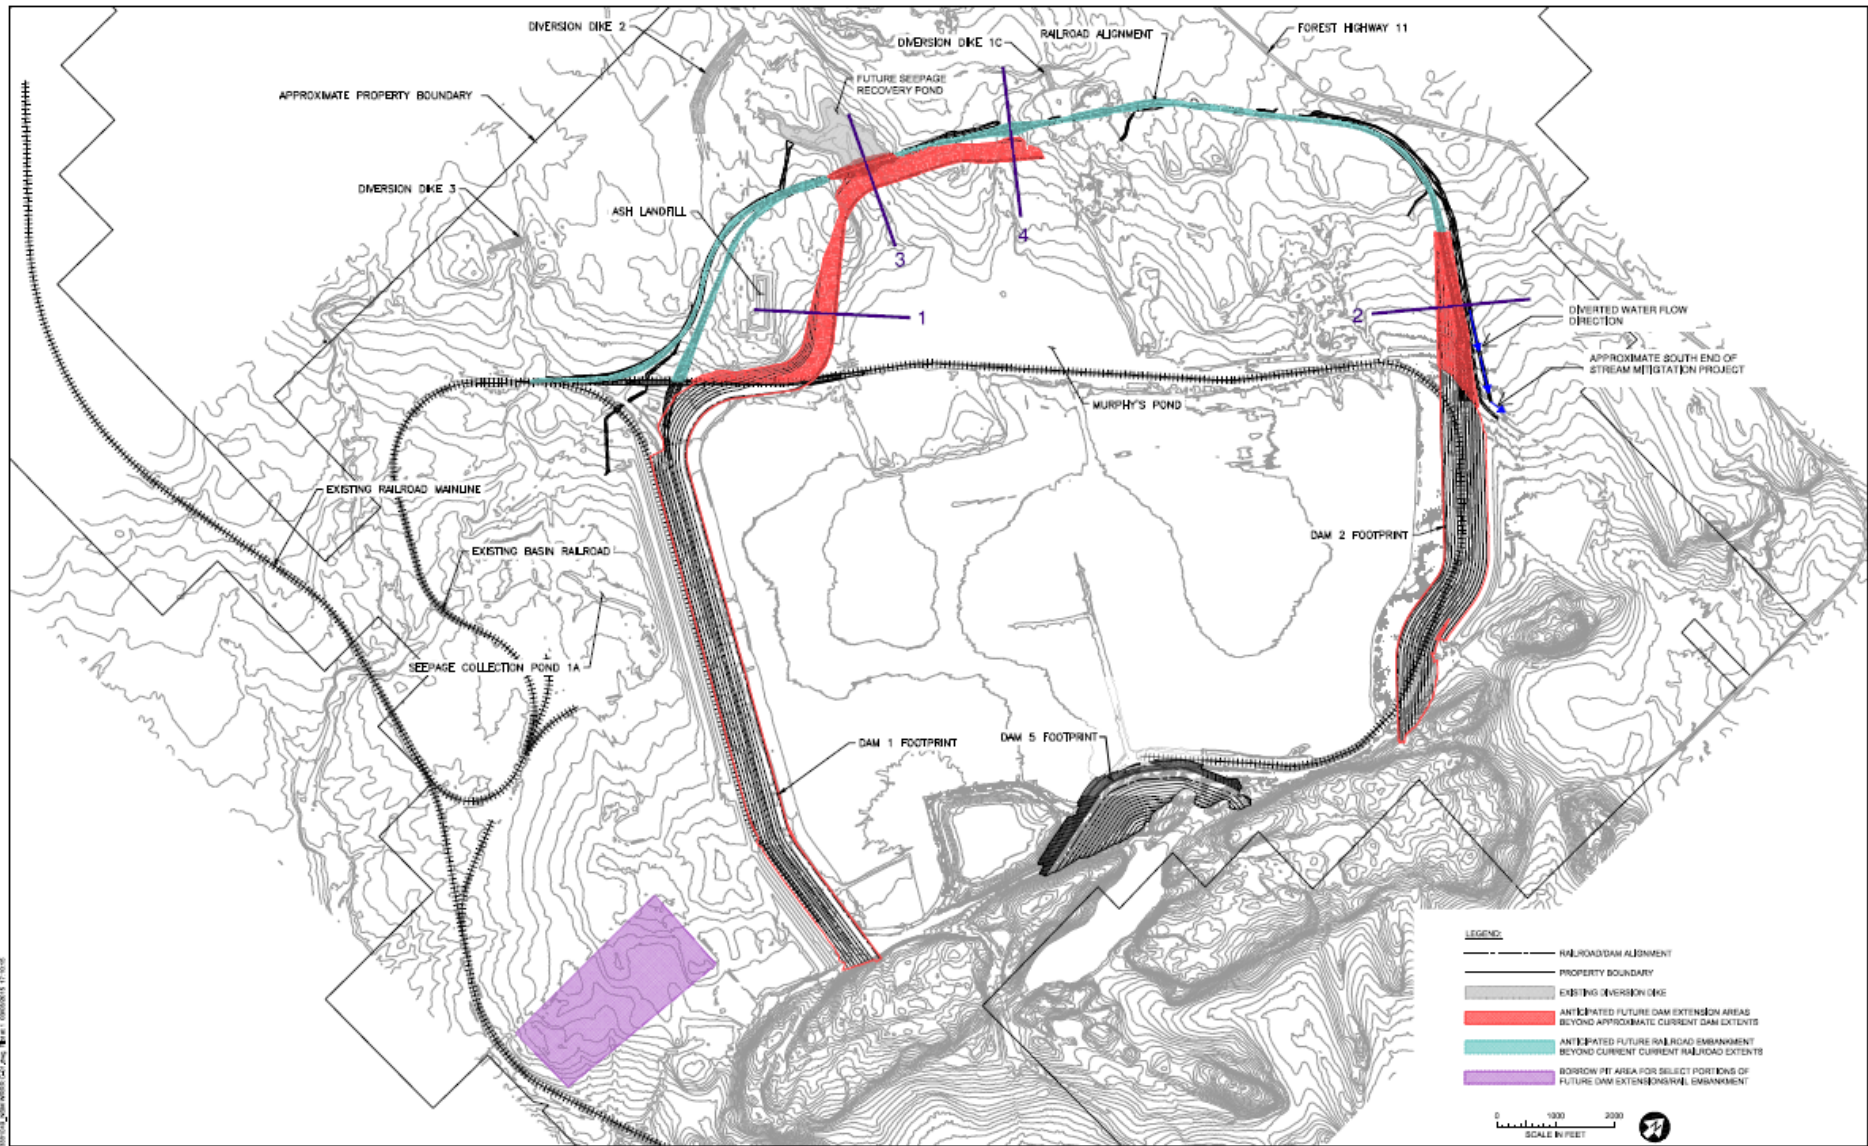

- LEGEND:**
- RAILROAD/DAM ALIGNMENT
 - PROPERTY BOUNDARY
 - EXISTING DIVERSION DIKE
 - ANTICIPATED FUTURE DAM EXTENSION AREAS BEYOND APPROXIMATE CURRENT DAM EXTENTS
 - ANTICIPATED FUTURE RAILROAD EMBANKMENT BEYOND CURRENT RAILROAD EXTENTS
 - BORROW PIT AREA FOR SELECT PORTIONS OF FUTURE DAM EXTENSIONS/RAIL EMBANKMENT

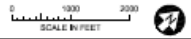

FILE: H:\2023\23380086\MILEPOST 7\DWG\PLT\SCALE 1:10000.DWG (1/17/2023 2:21 PM)
 PLOT: H:\2023\23380086\MILEPOST 7\DWG\PLT\SCALE 1:10000.DWG (1/17/2023 2:21 PM)
 PLOTTER: HP DesignJet T1100e (PCL6) (1/17/2023 2:21 PM)
 PLOTTER DRIVER: HP DesignJet T1100e (PCL6) (1/17/2023 2:21 PM)

NO.	BY	CHK.	APP.	DATE	REVISION DESCRIPTION

NO.	BY	CHK.	APP.	DATE	REVISION DESCRIPTION

BARR ENGINEERING CO.
 3128 14TH AVENUE EAST
 MINNEAPOLIS, MN 55414
 P: 763.229.1100
 F: 763.229.1101
 WWW.BARR-ENG.COM

NORTHSHORE MINING COMPANY
 SILVER BAY, MINNESOTA

MILEPOST 7 TAILINGS BASIN
 WEST RIDGE RAILROAD

BARR PROJECT NO.	23380086
CLIENT PROJECT NO.	
DWG. No.	
REV. No.	A

OVERALL
 BASIN EXTENTS