

- Expansion Project**

 - Facility Boundary
 - Total Final Pit Limit
 - Proposed Stockpile Footprint
 - Area Evaluated for Additional Stockpiles
 - Proposed Pit Limit Expansion
 - Existing Permitted Stockpile
 - Area Outside Pit
- Current Permit to Mine Boundaries**

 - Current Permit to Mine Pit Limit
 - Existing Permitted Stockpile Area Outside Pit
 - Current Permit to Mine Pit/Stockpile Area Not Intended for Use in Expansion Project
 - Current Permit to Mine Tailings Pond Area Not Intended for Use in Expansion Project
- Legend**

 - Railroad
 - City Boundary
 - County
 - Streams
 - Waterbodies


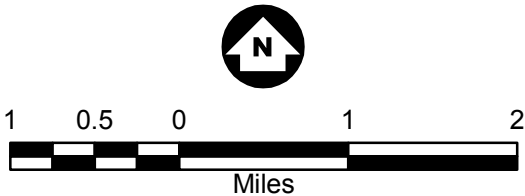


Figure 5-1
PROJECT LOCATION
COUNTY HIGHWAY MAP
Keetac Project
US Steel Corp.
Keewatin, MN

Barr Footer: Date: 8/27/2008 11:04:25 AM File: I:\Client\Keetac\2331335 Line 1\Workers\Scoping EAW\Maps\Report\Maps\EAW_11x17\Figure 5-2 Project Location USGS Quad Map.mxd User: am2

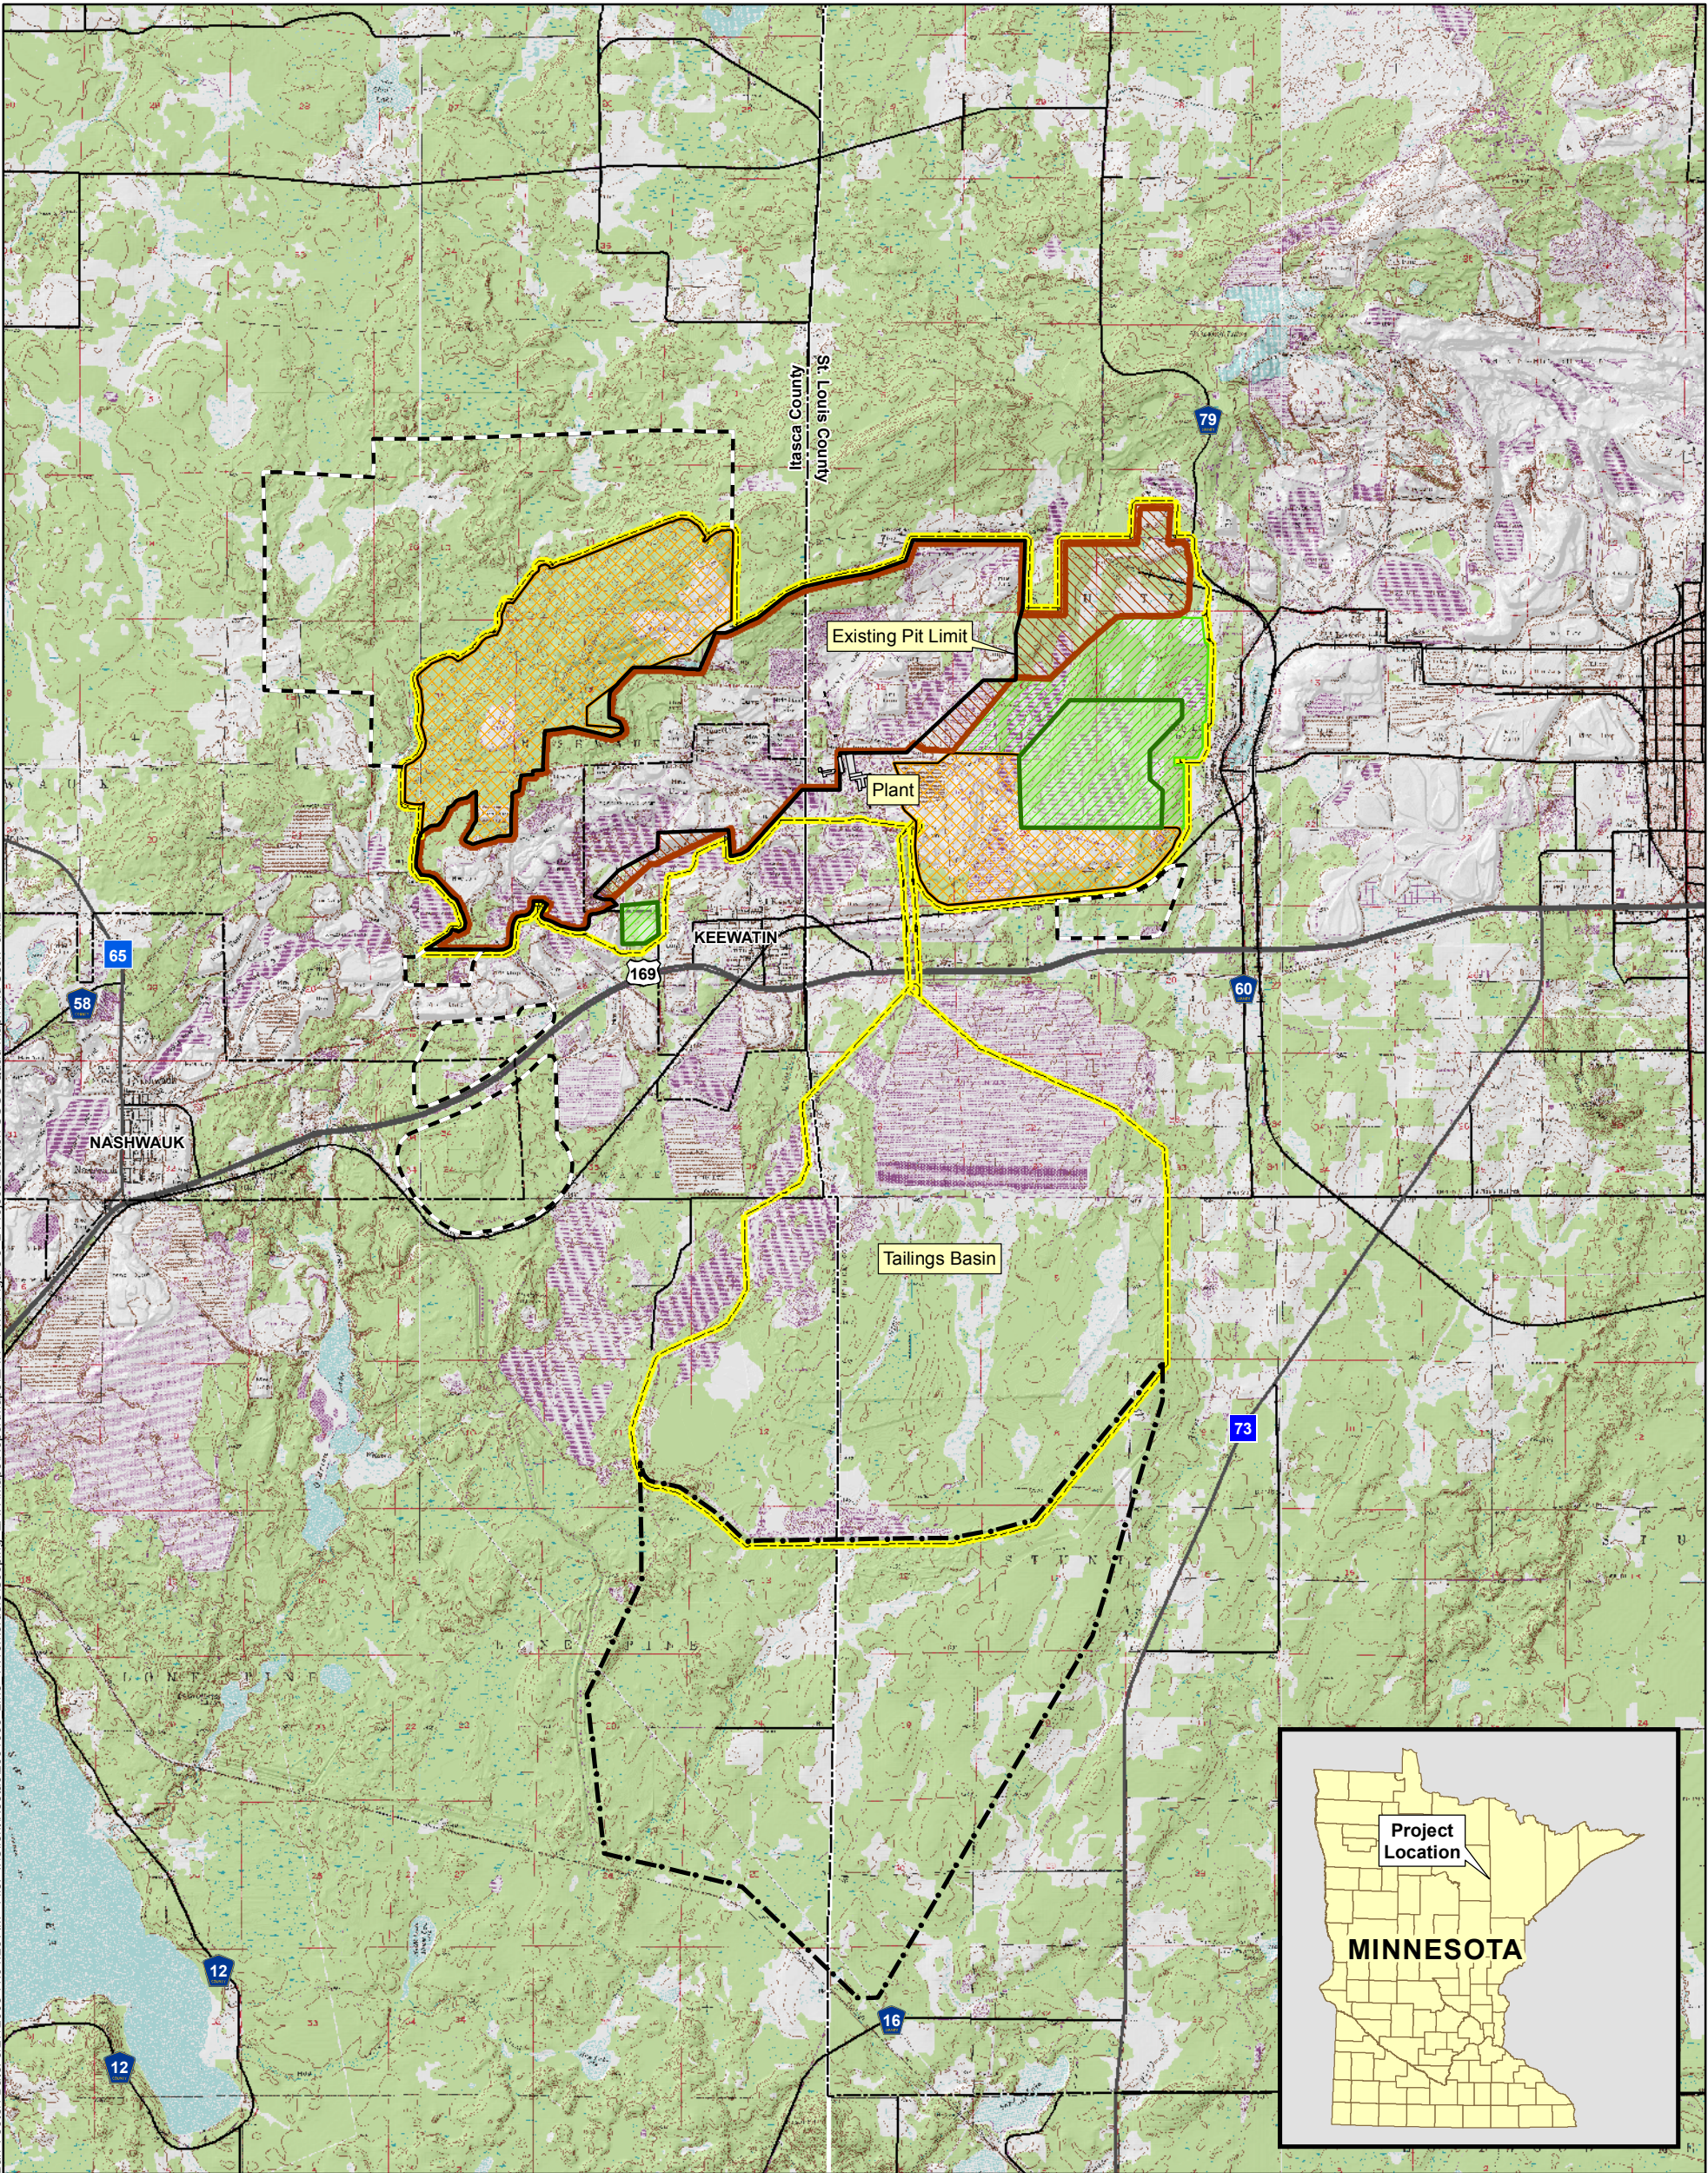

Expansion Project

- Facility Boundary
- Total Final Pit Limit
- Proposed Stockpile Footprint
- Area Evaluated for Additional Stockpiles
- Proposed Pit Limit Expansion
- Existing Permitted Stockpile Area Outside Pit

- Railroad
- City Boundary
- County Boundary

Current Permit to Mine Boundaries

- Current Permit to Mine Pit Limit
- Existing Permitted Stockpile Area Outside Pit
- Current Permit to Mine Pit/Stockpile Area Not Intended for Use in Expansion Project
- Current Permit to Mine Tailings Pond Area Not Intended for Use in Expansion Project


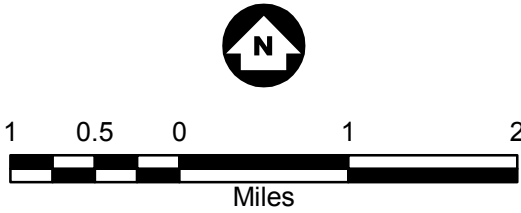


Figure 5-2
PROJECT LOCATION
USGS QUADRANGLE MAP
Keetac Project
US Steel Corp.
Keewatin, MN

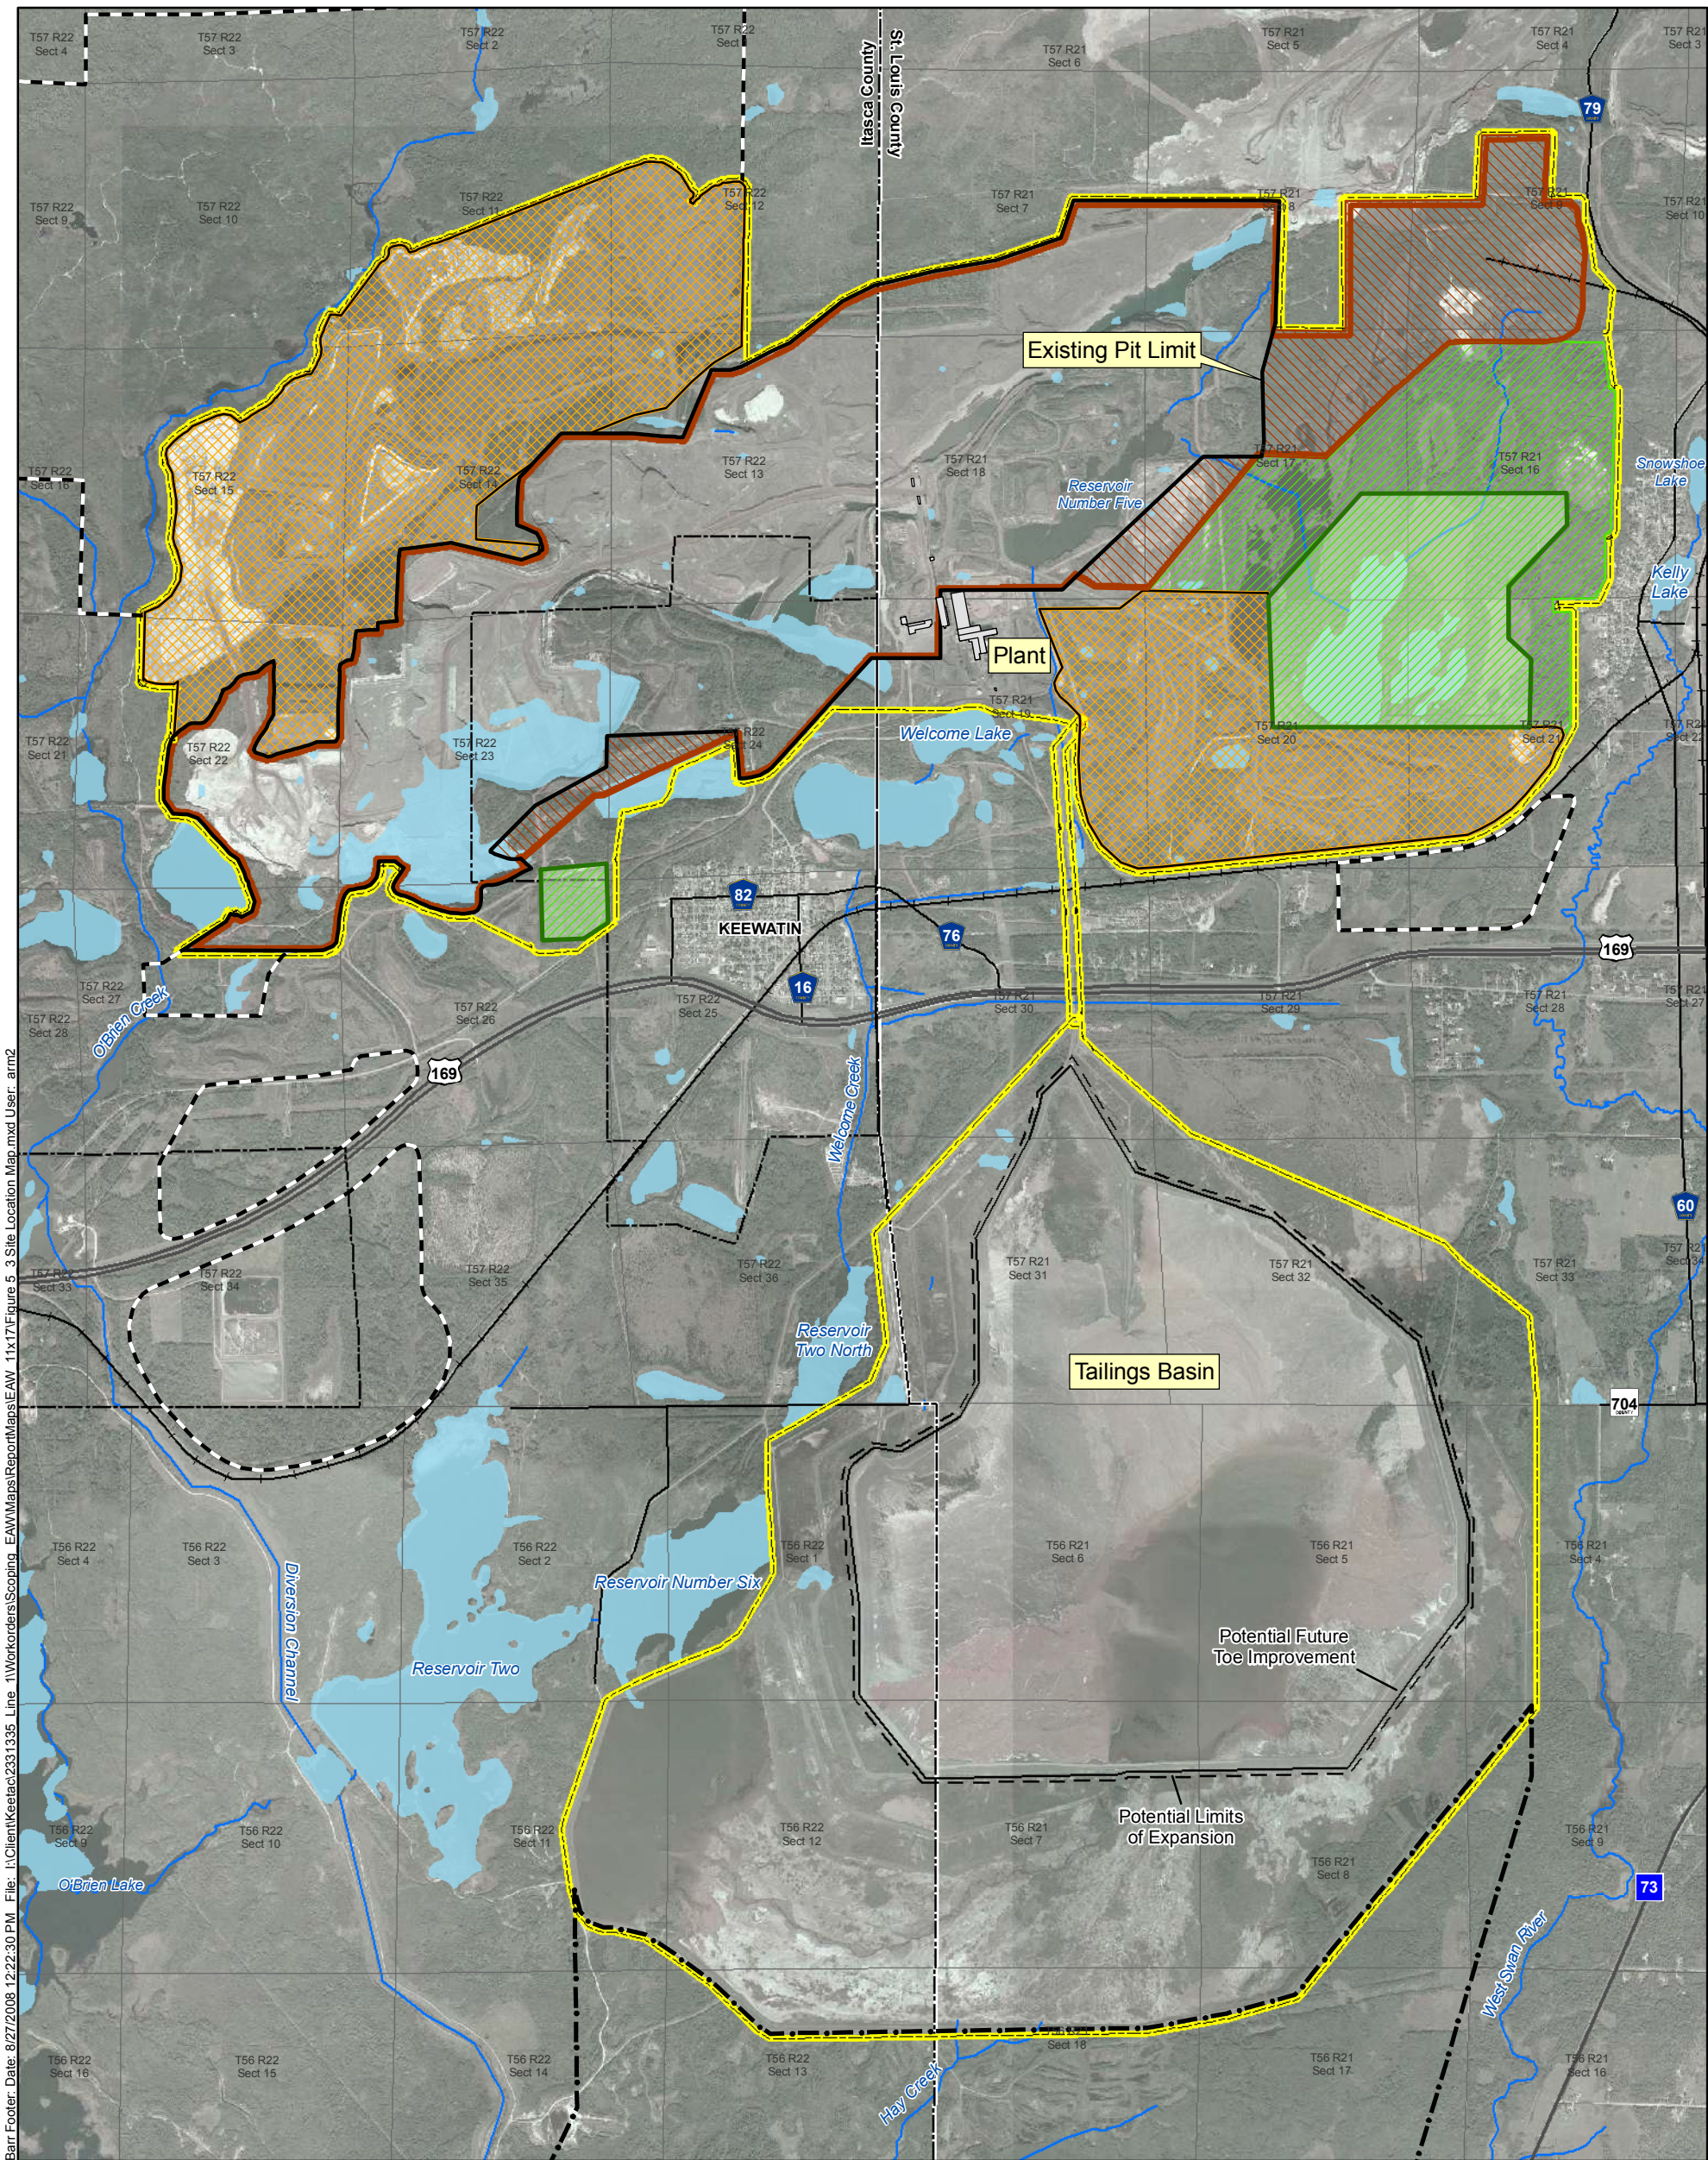

Expansion Project

- Facility Boundary
- Total Final Pit Limit
- Proposed Stockpile Footprint
- Area Evaluated for Additional Stockpiles
- Proposed Pit Limit Expansion
- Existing Permitted Stockpile Area Outside Pit

Current Permit to Mine Boundaries

- Current Permit to Mine Pit Limit
- Existing Permitted Stockpile Area Outside Pit
- Current Permit to Mine Pit/Stockpile Area Not Intended for Use in Expansion Project
- Current Permit to Mine Tailings Pond Area Not Intended for Use in Expansion Project

- City Boundary
- County Boundary
- Sections
- Streams
- Waterbodies


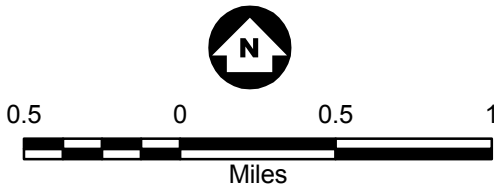


Figure 5-3
SITE LOCATION MAP
Keetac Project
US Steel Corp.
Keewatin, MN

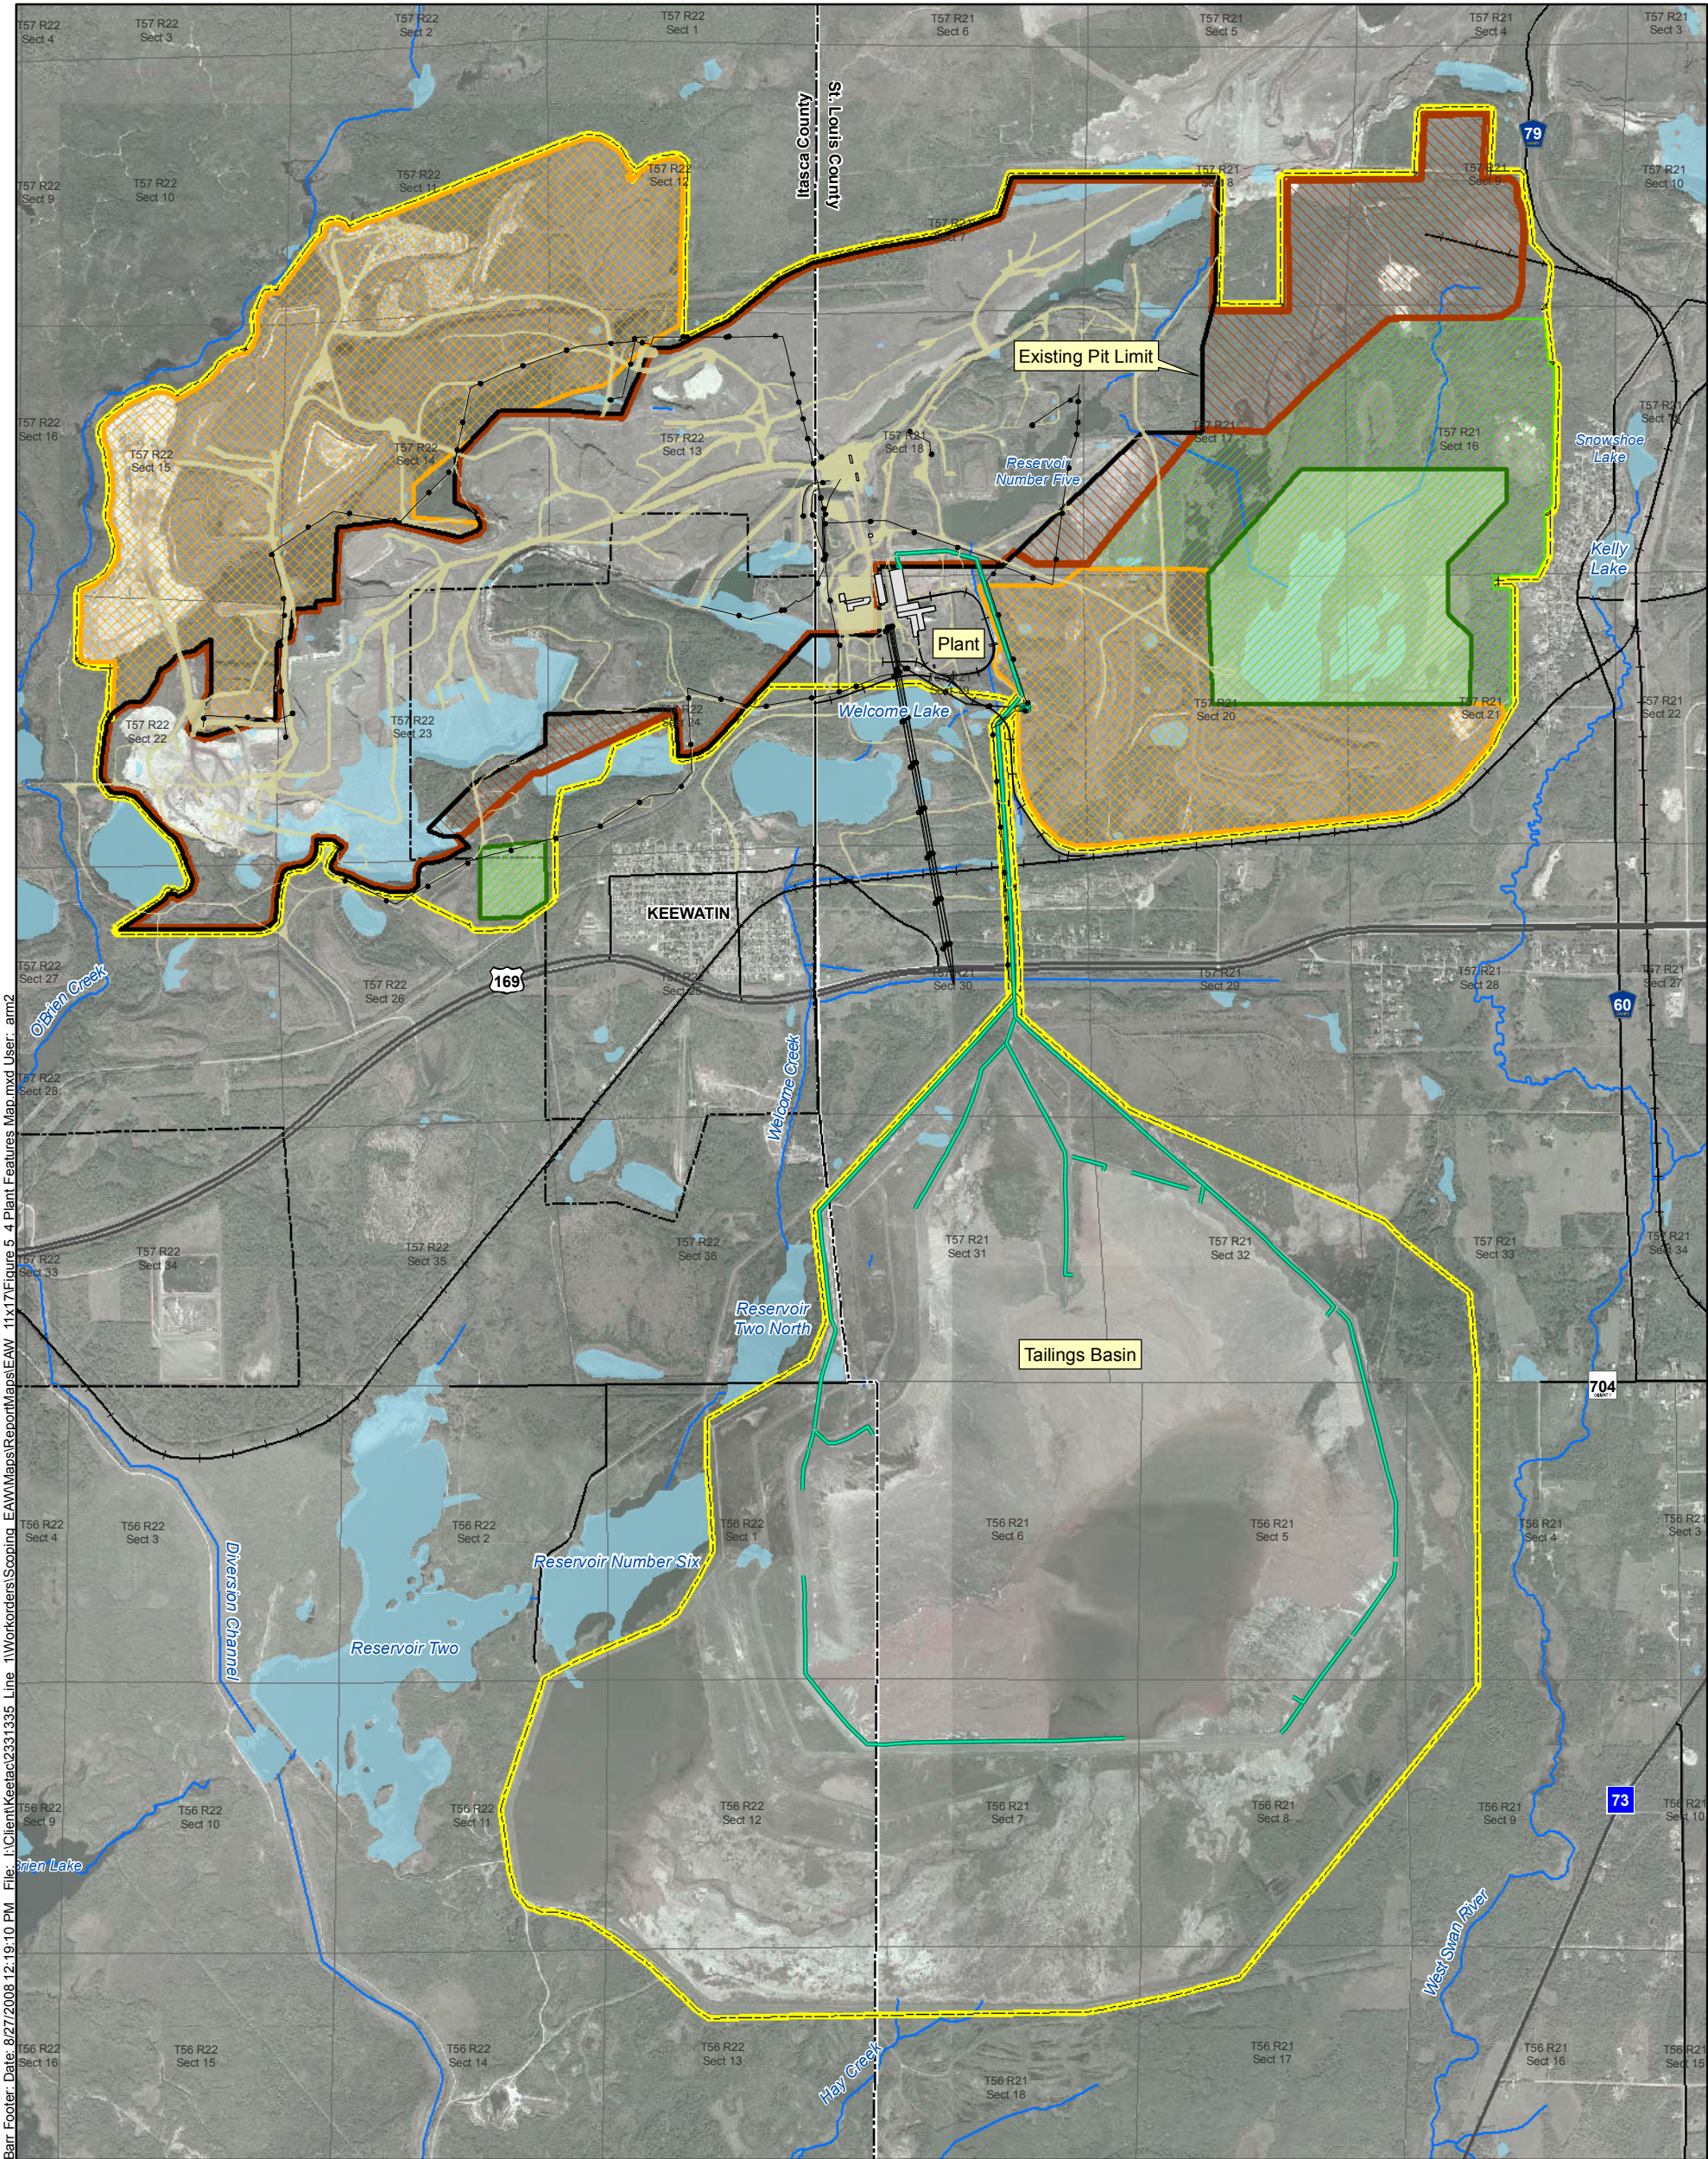

Barr Footer: Date: 8/27/2008 12:19:10 PM File: I:\Client\Keetac\2331335 Line 1\Workorders\Scoping_EAW\Maps\Report\Map.mxd User: am2

Expansion Project

- Facility Boundary
- Total Final Pit Limit
- Proposed Pit Limit Expansion
- Current Permit to Mine Pit Limit
- Existing Permitted Stockpile Area Outside Pit
- Area Evaluated for Additional Stockpiles
- Proposed Stockpile Footprint

- Powerlines
- Tailsings Pipeline
- Access Roads
- Railroad
- City Boundary
- County Boundary
- Sections
- Streams
- Waterbodies


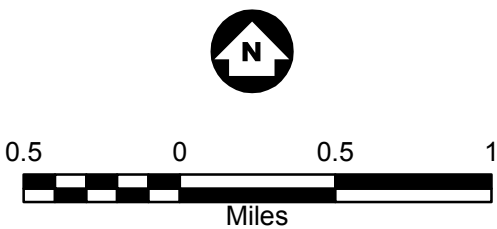


Figure 5-4
PLANT FEATURES MAP
Keetac Project
US Steel Corp.
Keewatin, MN

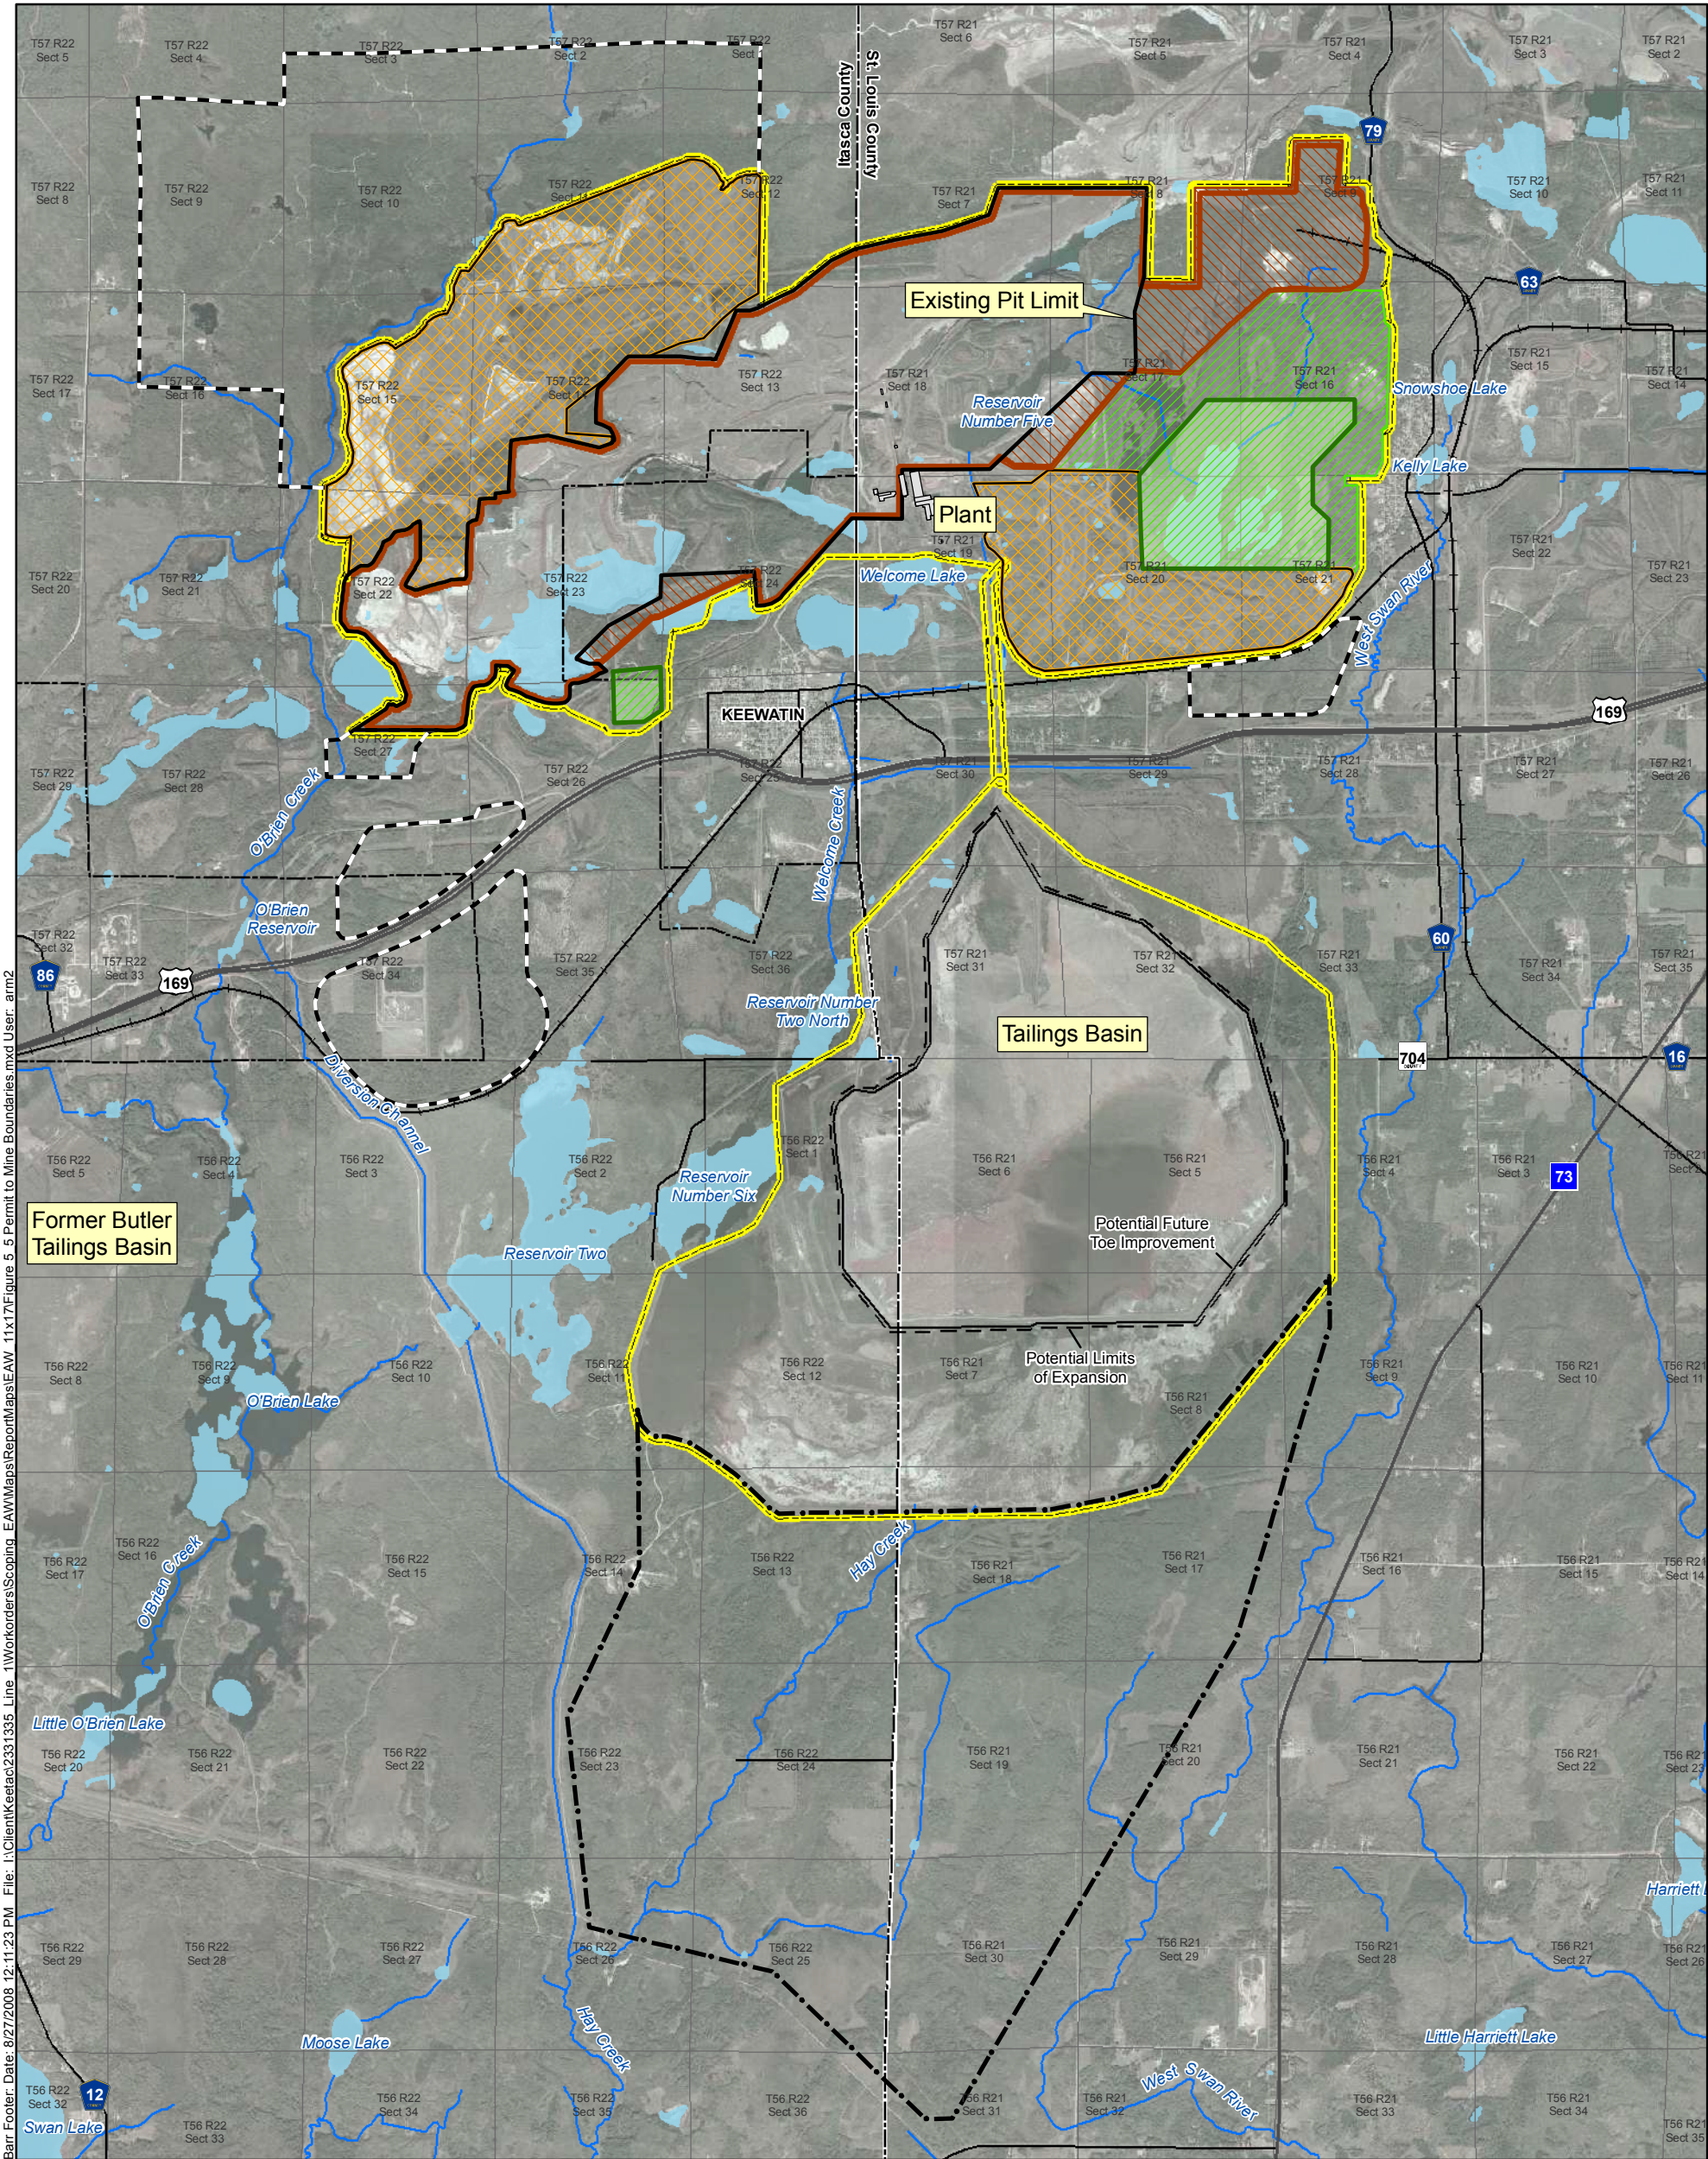

Barr Footer: Date: 8/27/2008 12:11:23 PM File: I:\Client\Keetac\2331335 Line 1\Workorder\Scoping EAW\Map\Report\Map\EA\ 11x17\Figure 5-5 Permit to Mine Boundaries.mxd User: am2

Expansion Project

- Facility Boundary
- Total Final Pit Limit
- Proposed Stockpile Footprint
- Area Evaluated for Additional Stockpiles
- Proposed Pit Limit Expansion
- Existing Permitted Stockpile Area Outside Pit

Current Permit to Mine Boundaries

- Current Permit to Mine Pit Limit
- Existing Permitted Stockpile Area Outside Pit
- Current Permit to Mine Pit/Stockpile Area Not Intended for Use in Expansion Project
- Current Permit to Mine Tailings Pond Area Not Intended for Use in Expansion Project

- City Boundary
- County Boundary
- Sections
- Railroad
- Streams
- Waterbodies

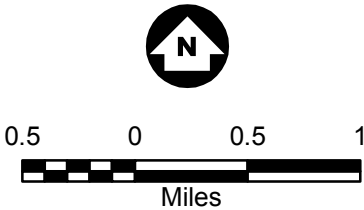


Figure 5-5
PERMIT TO MINE
BOUNDARIES
Keetac Project
US Steel Corp.
Keewatin, MN