


Bar Footer Date: 7/30/2008 10:24:43 AM File: I:\Client\Mesabi Nugget\EA\Map\Preparation\Map\EA\VEAW_Report\2008_07_11_FigureUpdate\Figure 6.6 Plant Area.mxd User: jja

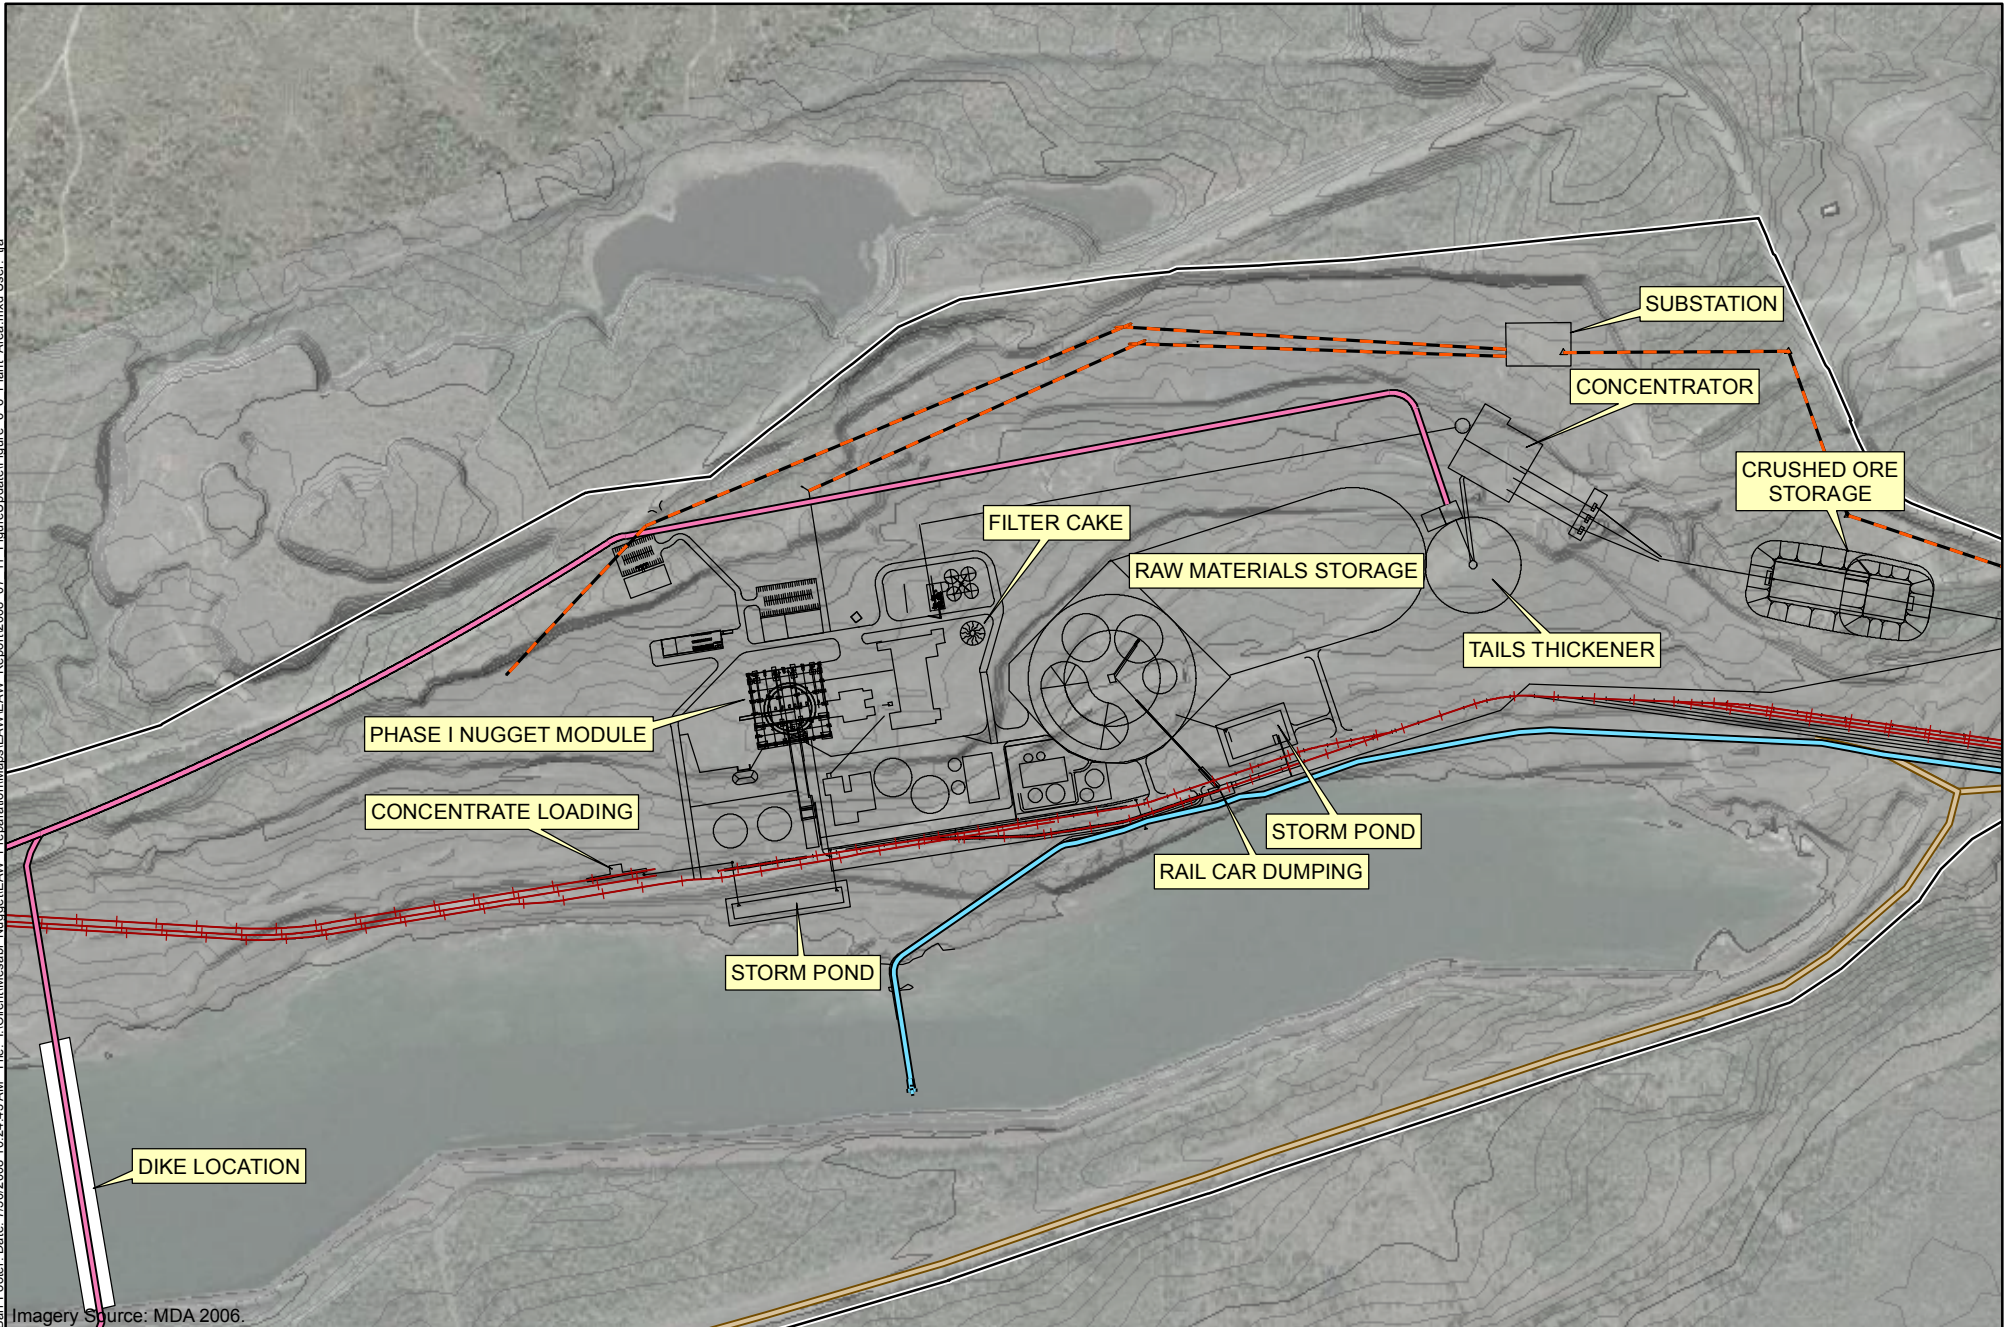

Imagery Source: MDA 2006.

- Project Boundary
- Plant Features
- Haul Roads
- Proposed Railroad
- Existing Railroads
- Proposed Transmission Line
- Water Line
- Tailings Pipe Line

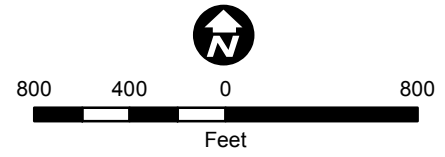


Figure 6-6
PLANT AREA
Mesabi Nugget
Hoyt Lakes, Minnesota