


NOTE:
 FLOWS SHOWN ARE FOR
 NORMAL OPERATING CONDITIONS.

LEGEND
 GPM m³/HR.

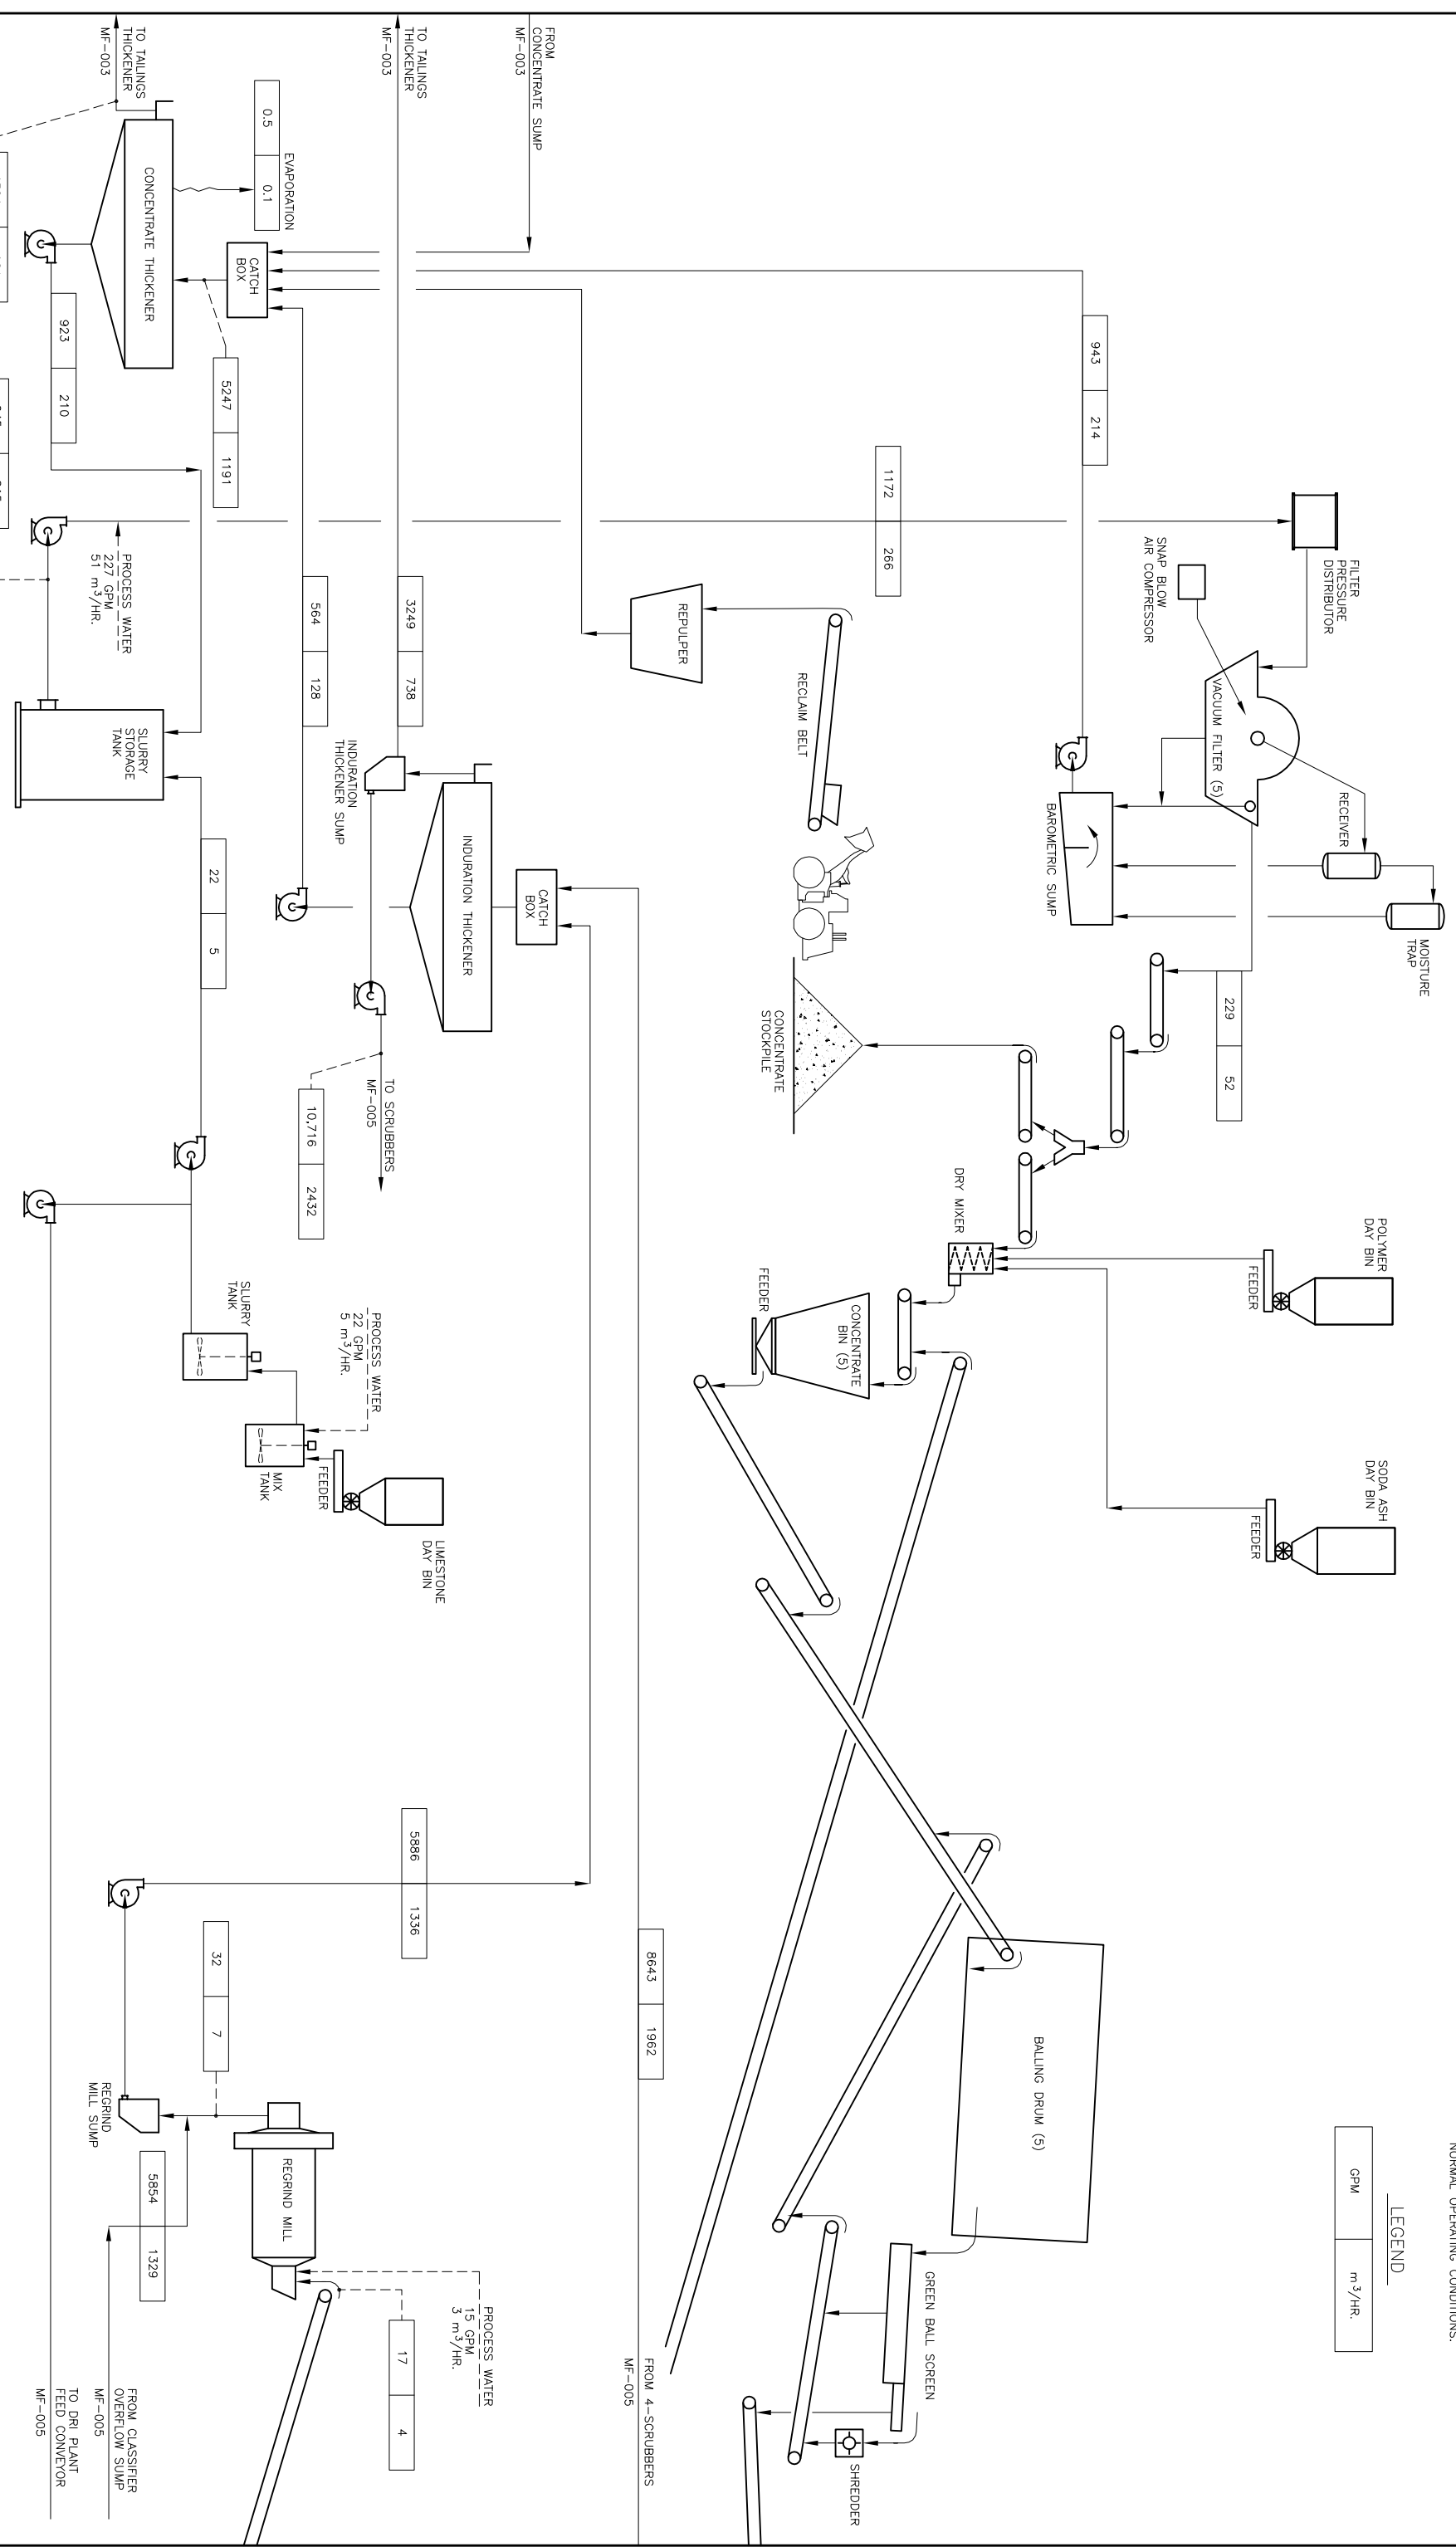

NO.		BY	CHK	APP	DATE	REVISION	DESCRIPTION	
I HEREBY CERTIFY THAT THIS PLAN WAS PREPARED BY ME OR UNDER MY DIRECT SUPERVISION AND THAT I AM A FULL REGISTERED PROFESSIONAL ENGINEER UNDER THE LAWS OF THE STATE OF MINNESOTA.								
DATE		REG. NO.						
CLIENT		BARR ENGINEERING CO. 555 WEST 27TH STREET HIBBING, MN 55746 Ph: 1-800-225-1986 Fax: (218) 267-3460 www.barr.com						
BID								
CONSTRUCTION								
RELEASED TO/FOR		A	B	C	0	1	2	3
DATE RELEASED								
Scale		NONE						
Date		2/10/05						
Drawn		JDPetrick						
Checked								
Designed								
Approved								
Project Name		MINNESOTA STEEL INDUSTRIES HIBBING, MINNESOTA						
Project No.		IRON ORE PROCESSING PLANT NASHWAUK, MINNESOTA						
Figure No.		WATER USE FLOW SHEET PELLET PLANT						
DWG. No.		MF-004						
REV. No.		A						