


Barr Footer: Date: 6/13/2005 2:48:14 PM File: I:\Client\BRMIS_LEA\Map\Map\EW\Figures\Figure 05-2 USGS Map.mxd User: g0

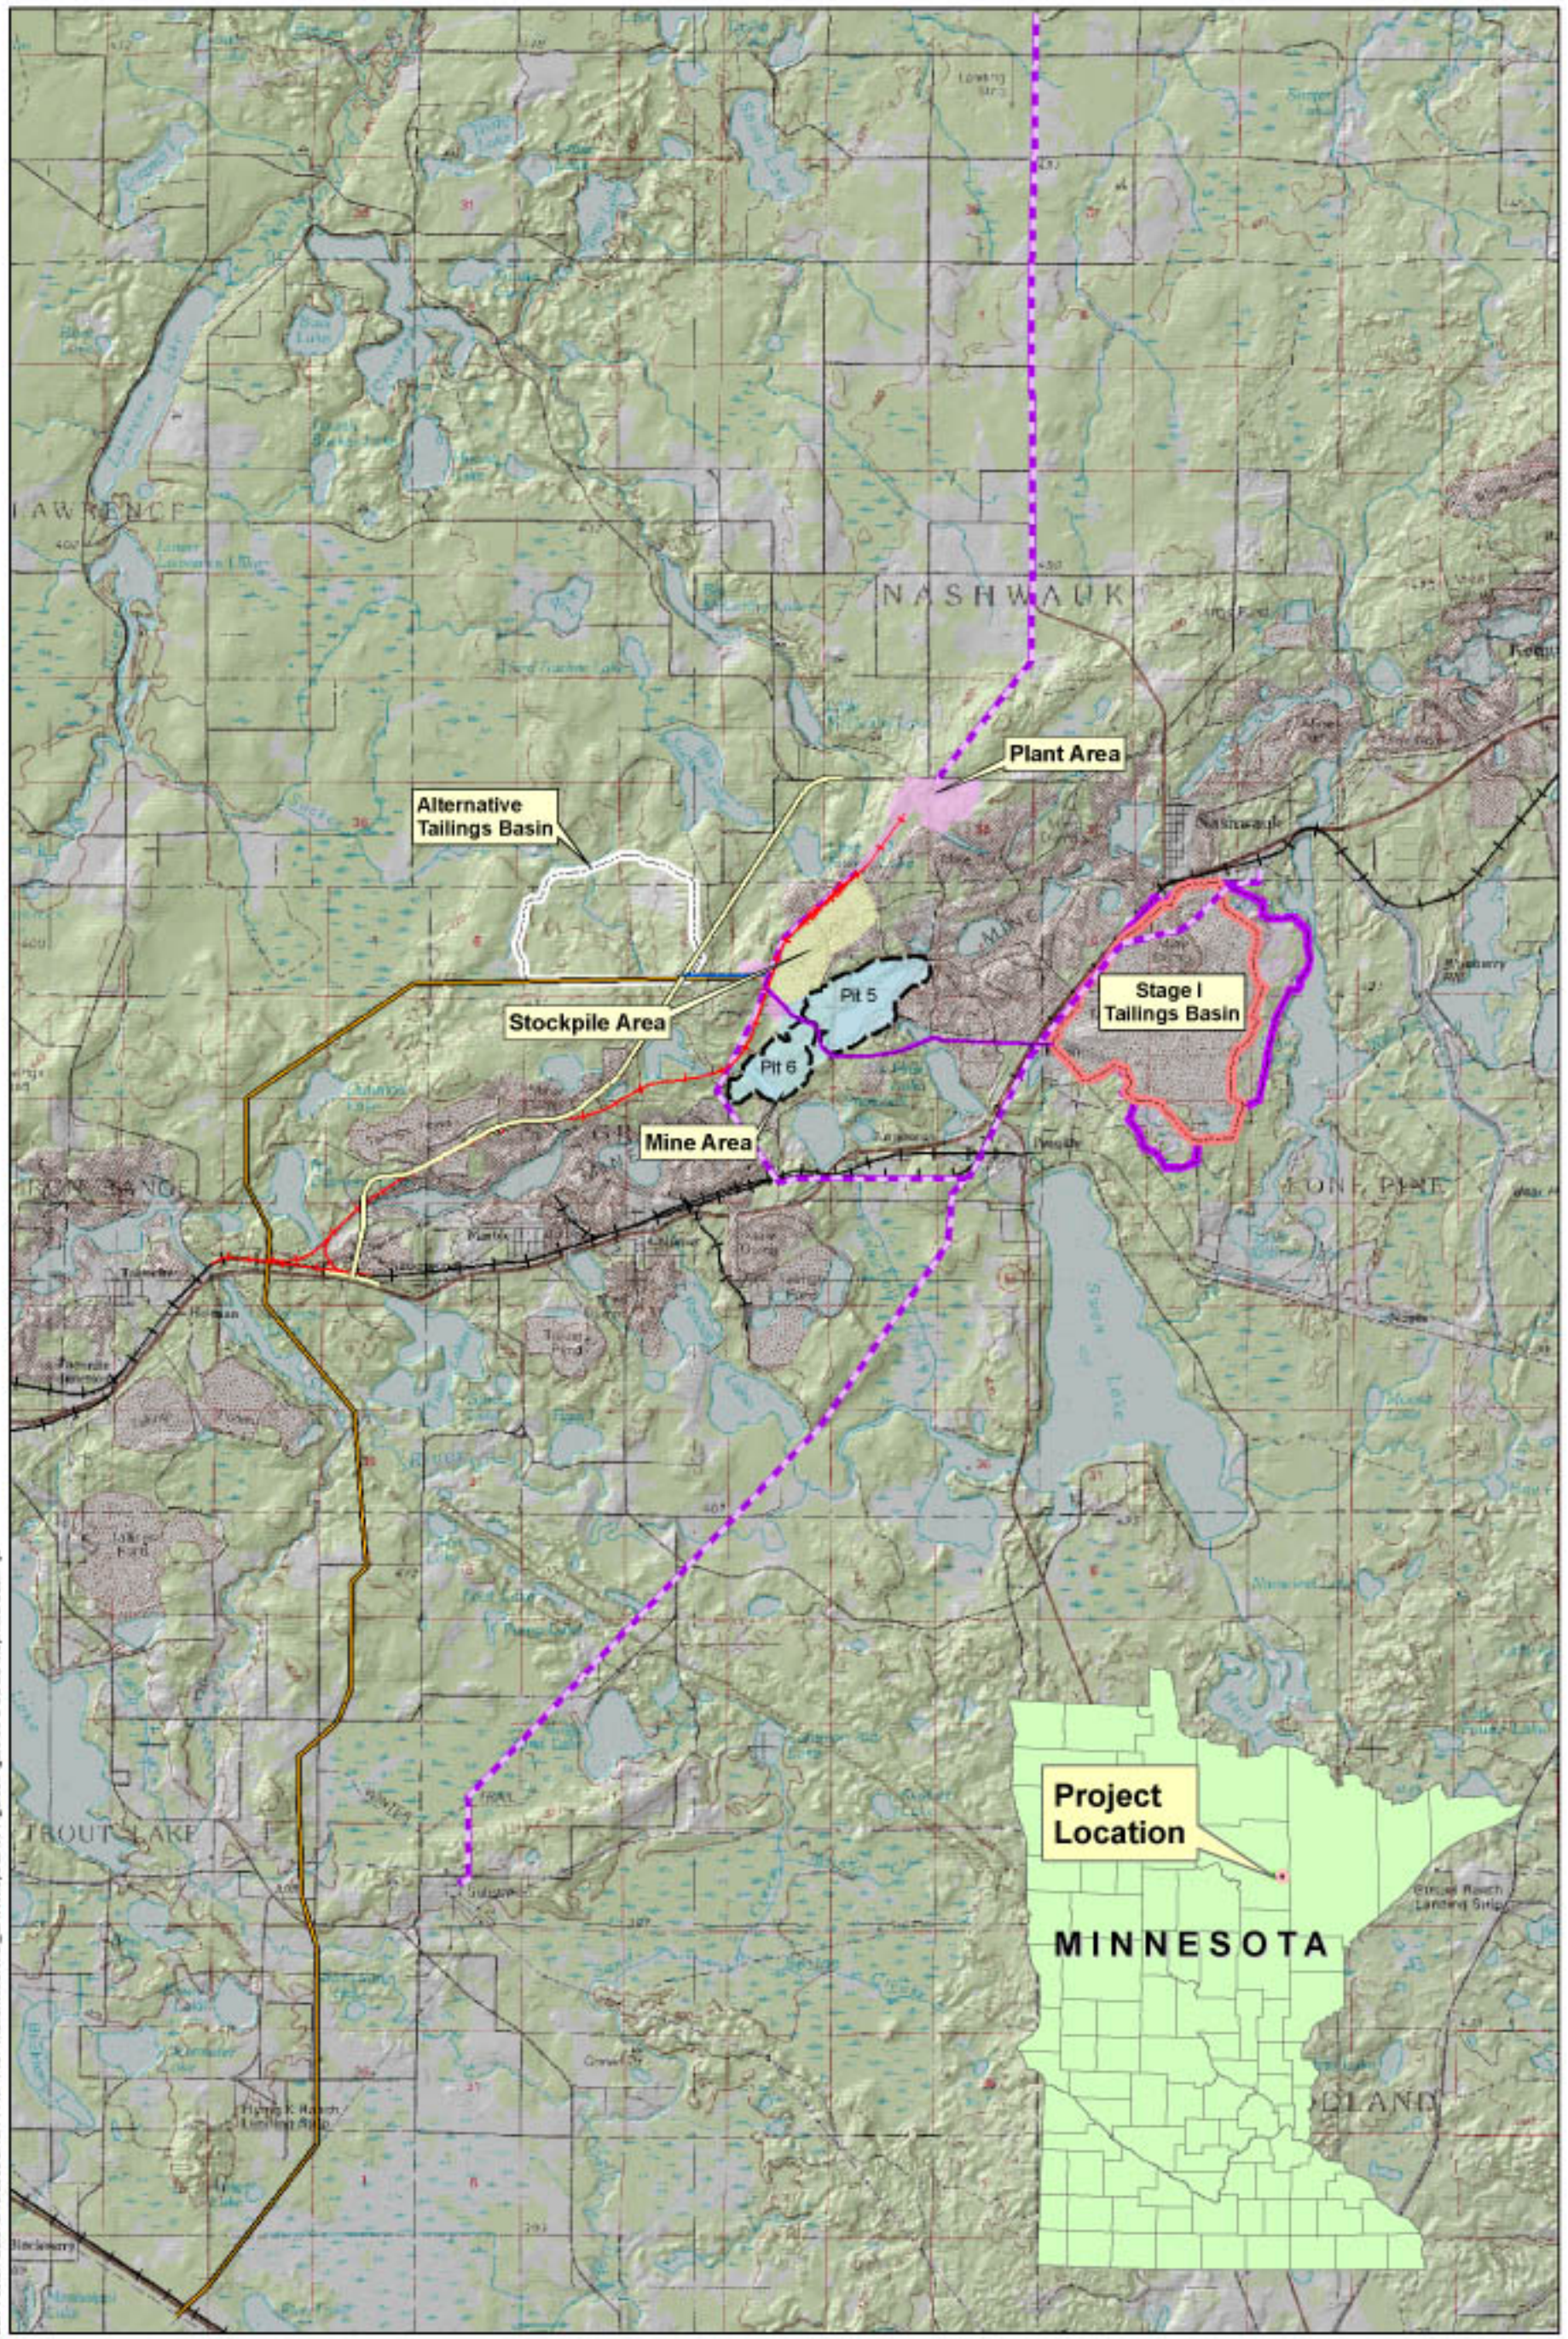

- Mine Area
 - Plant Area
 - Stockpile Area
 - Alternative Tailings Basin
 - Existing Stage I Tailings Basin
 - Expanded Stage I Tailings Basin
 - Project Mine Pits
 - Alternative Tailings Pipeline
 - Stage I Tailings Pipeline
 - Approximate Powerline Alignment**
 - Preferred Gas Pipeline Alignment*
 - New Road*
 - New Railroad*
 - Existing Railroads
- *Source: SEH
**Option 1, Minnesota Power

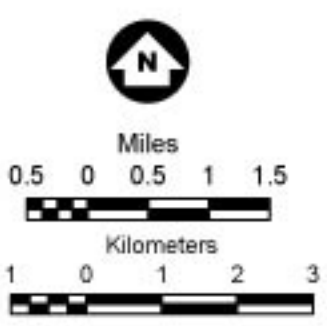


Figure 5-2
PROJECT LOCATION
USGS 1:100,000 Scale Map
Minnesota Steel Industries
Nashwauk, Minnesota