

Barri Footer Date: 11/22/2004 12:23:54 PM File: I:\Client\Polymet\Case\EMW\_Draft\HydrometProcessPlanDiagram.mxd User: tp

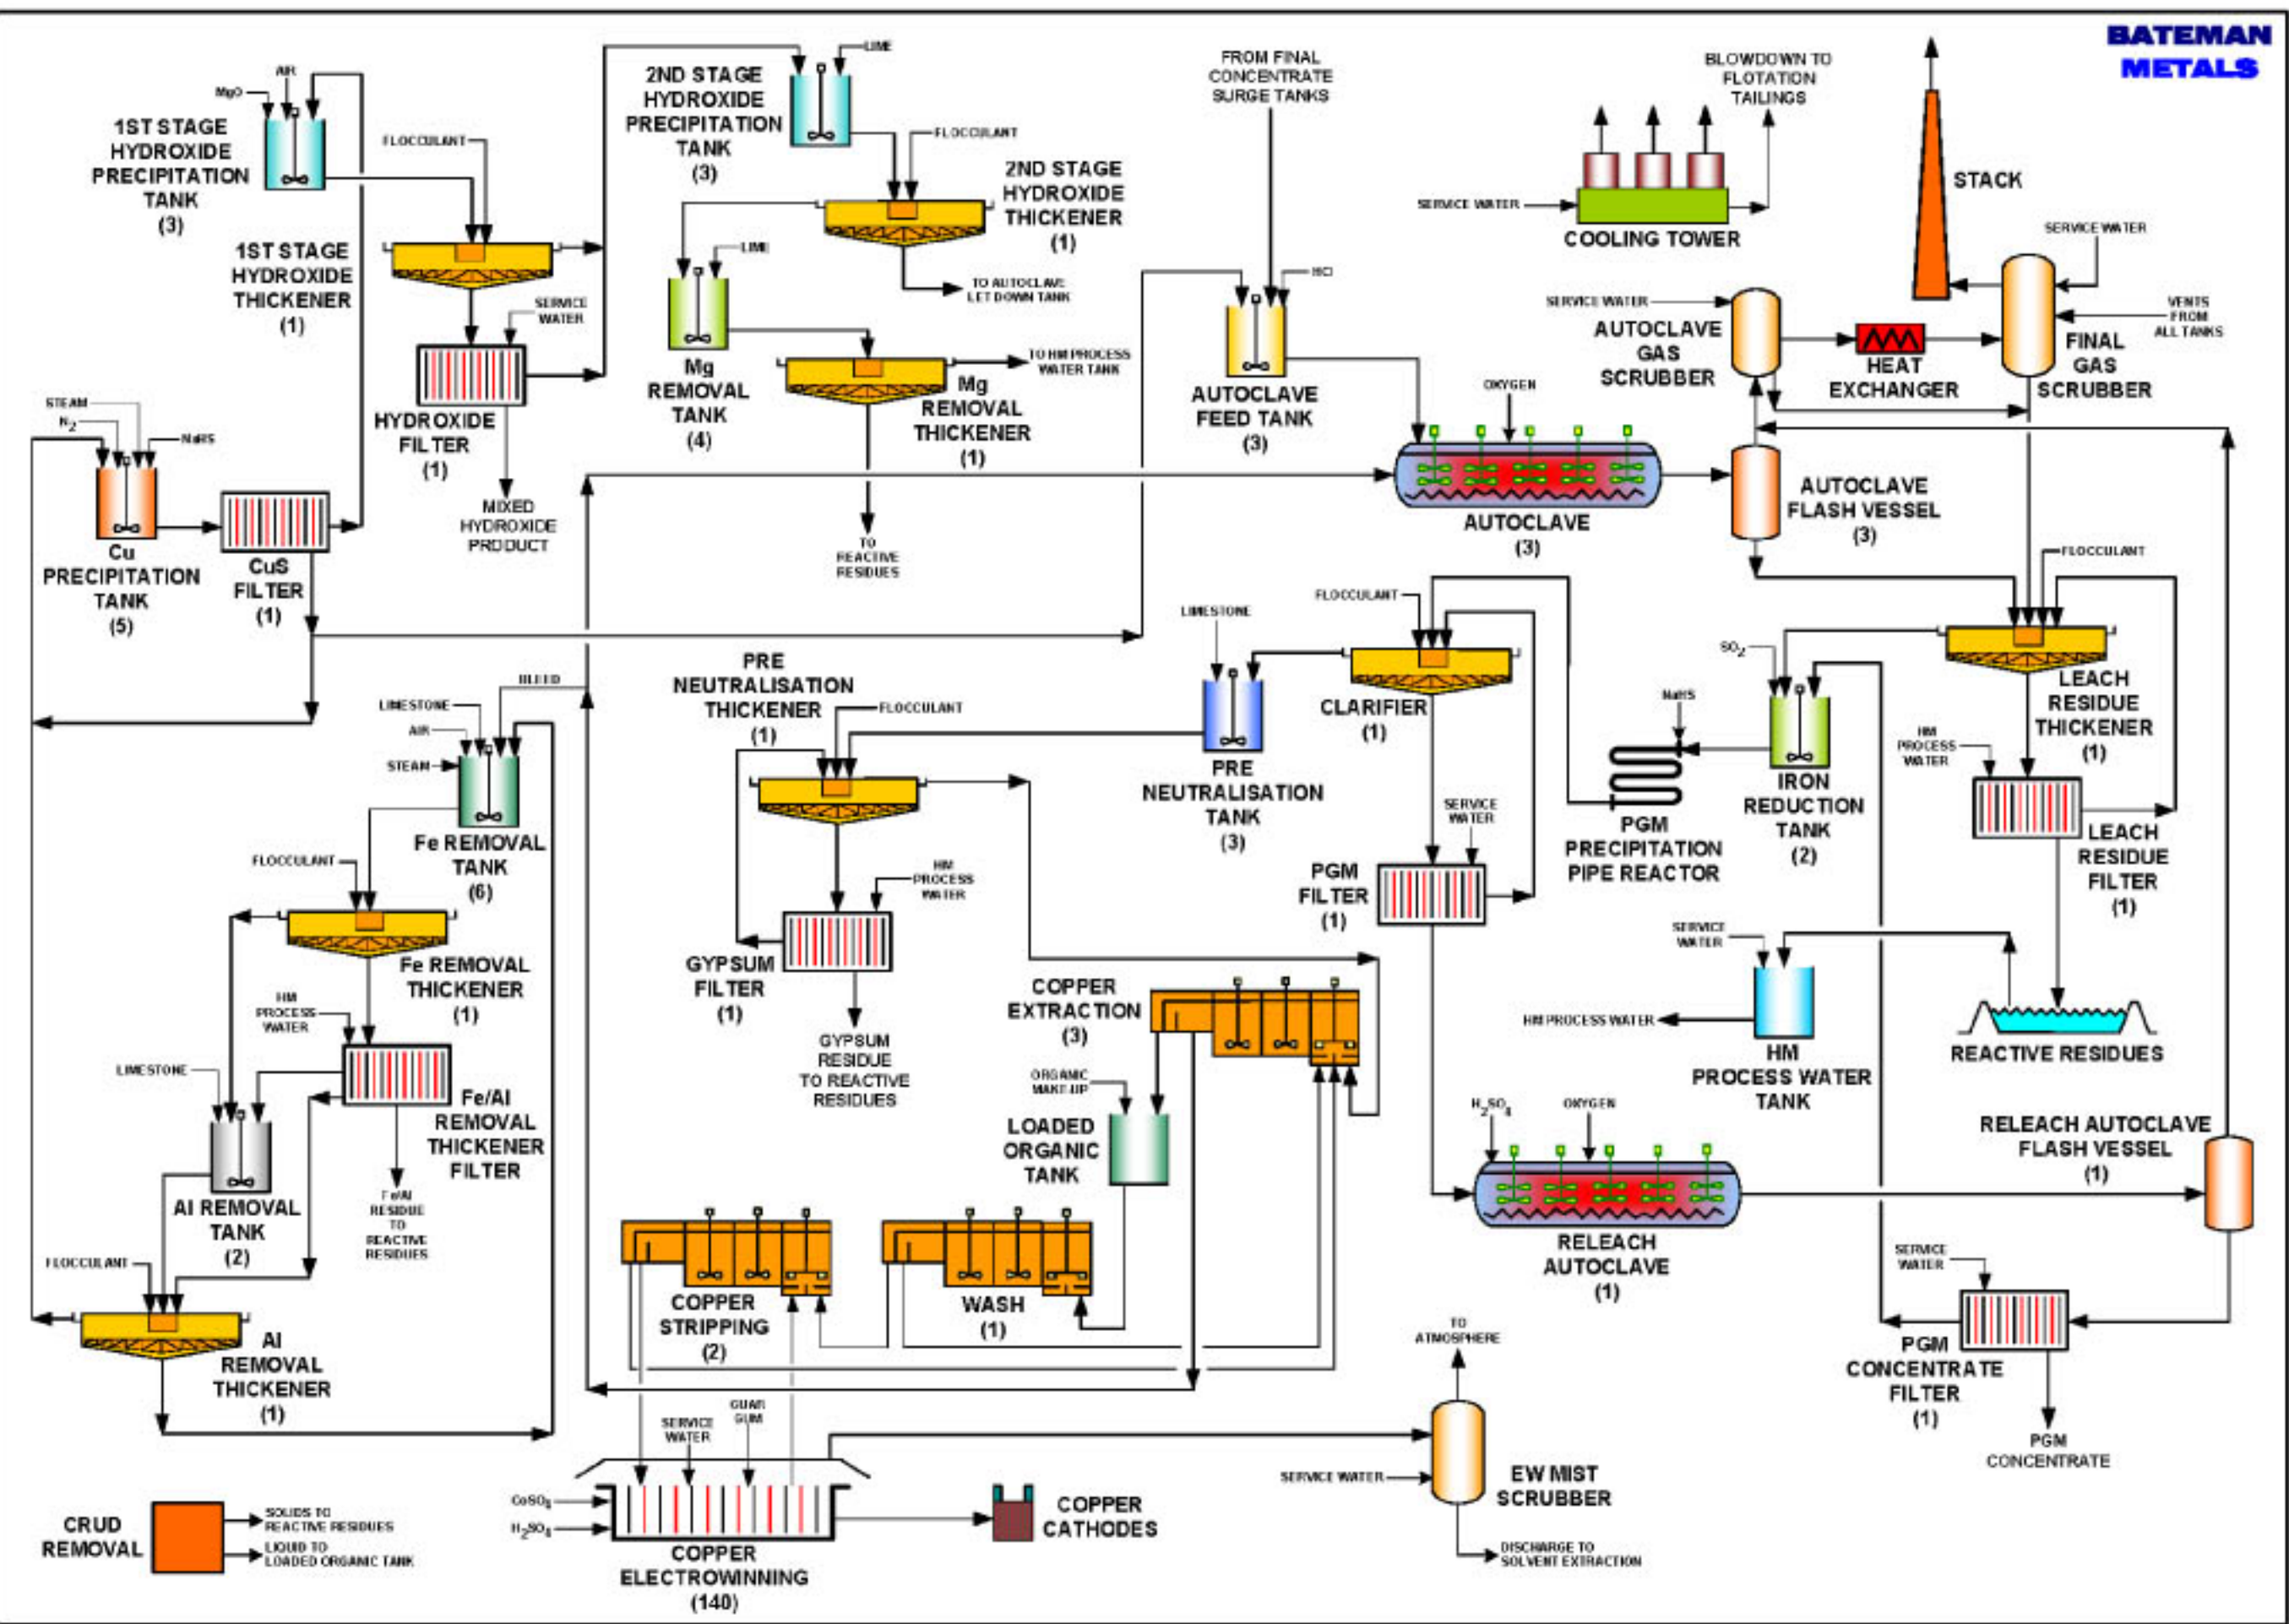


Figure 6-3  
HYDROMET PROCESS  
PLANT SCHEMATIC  
DIAGRAM