


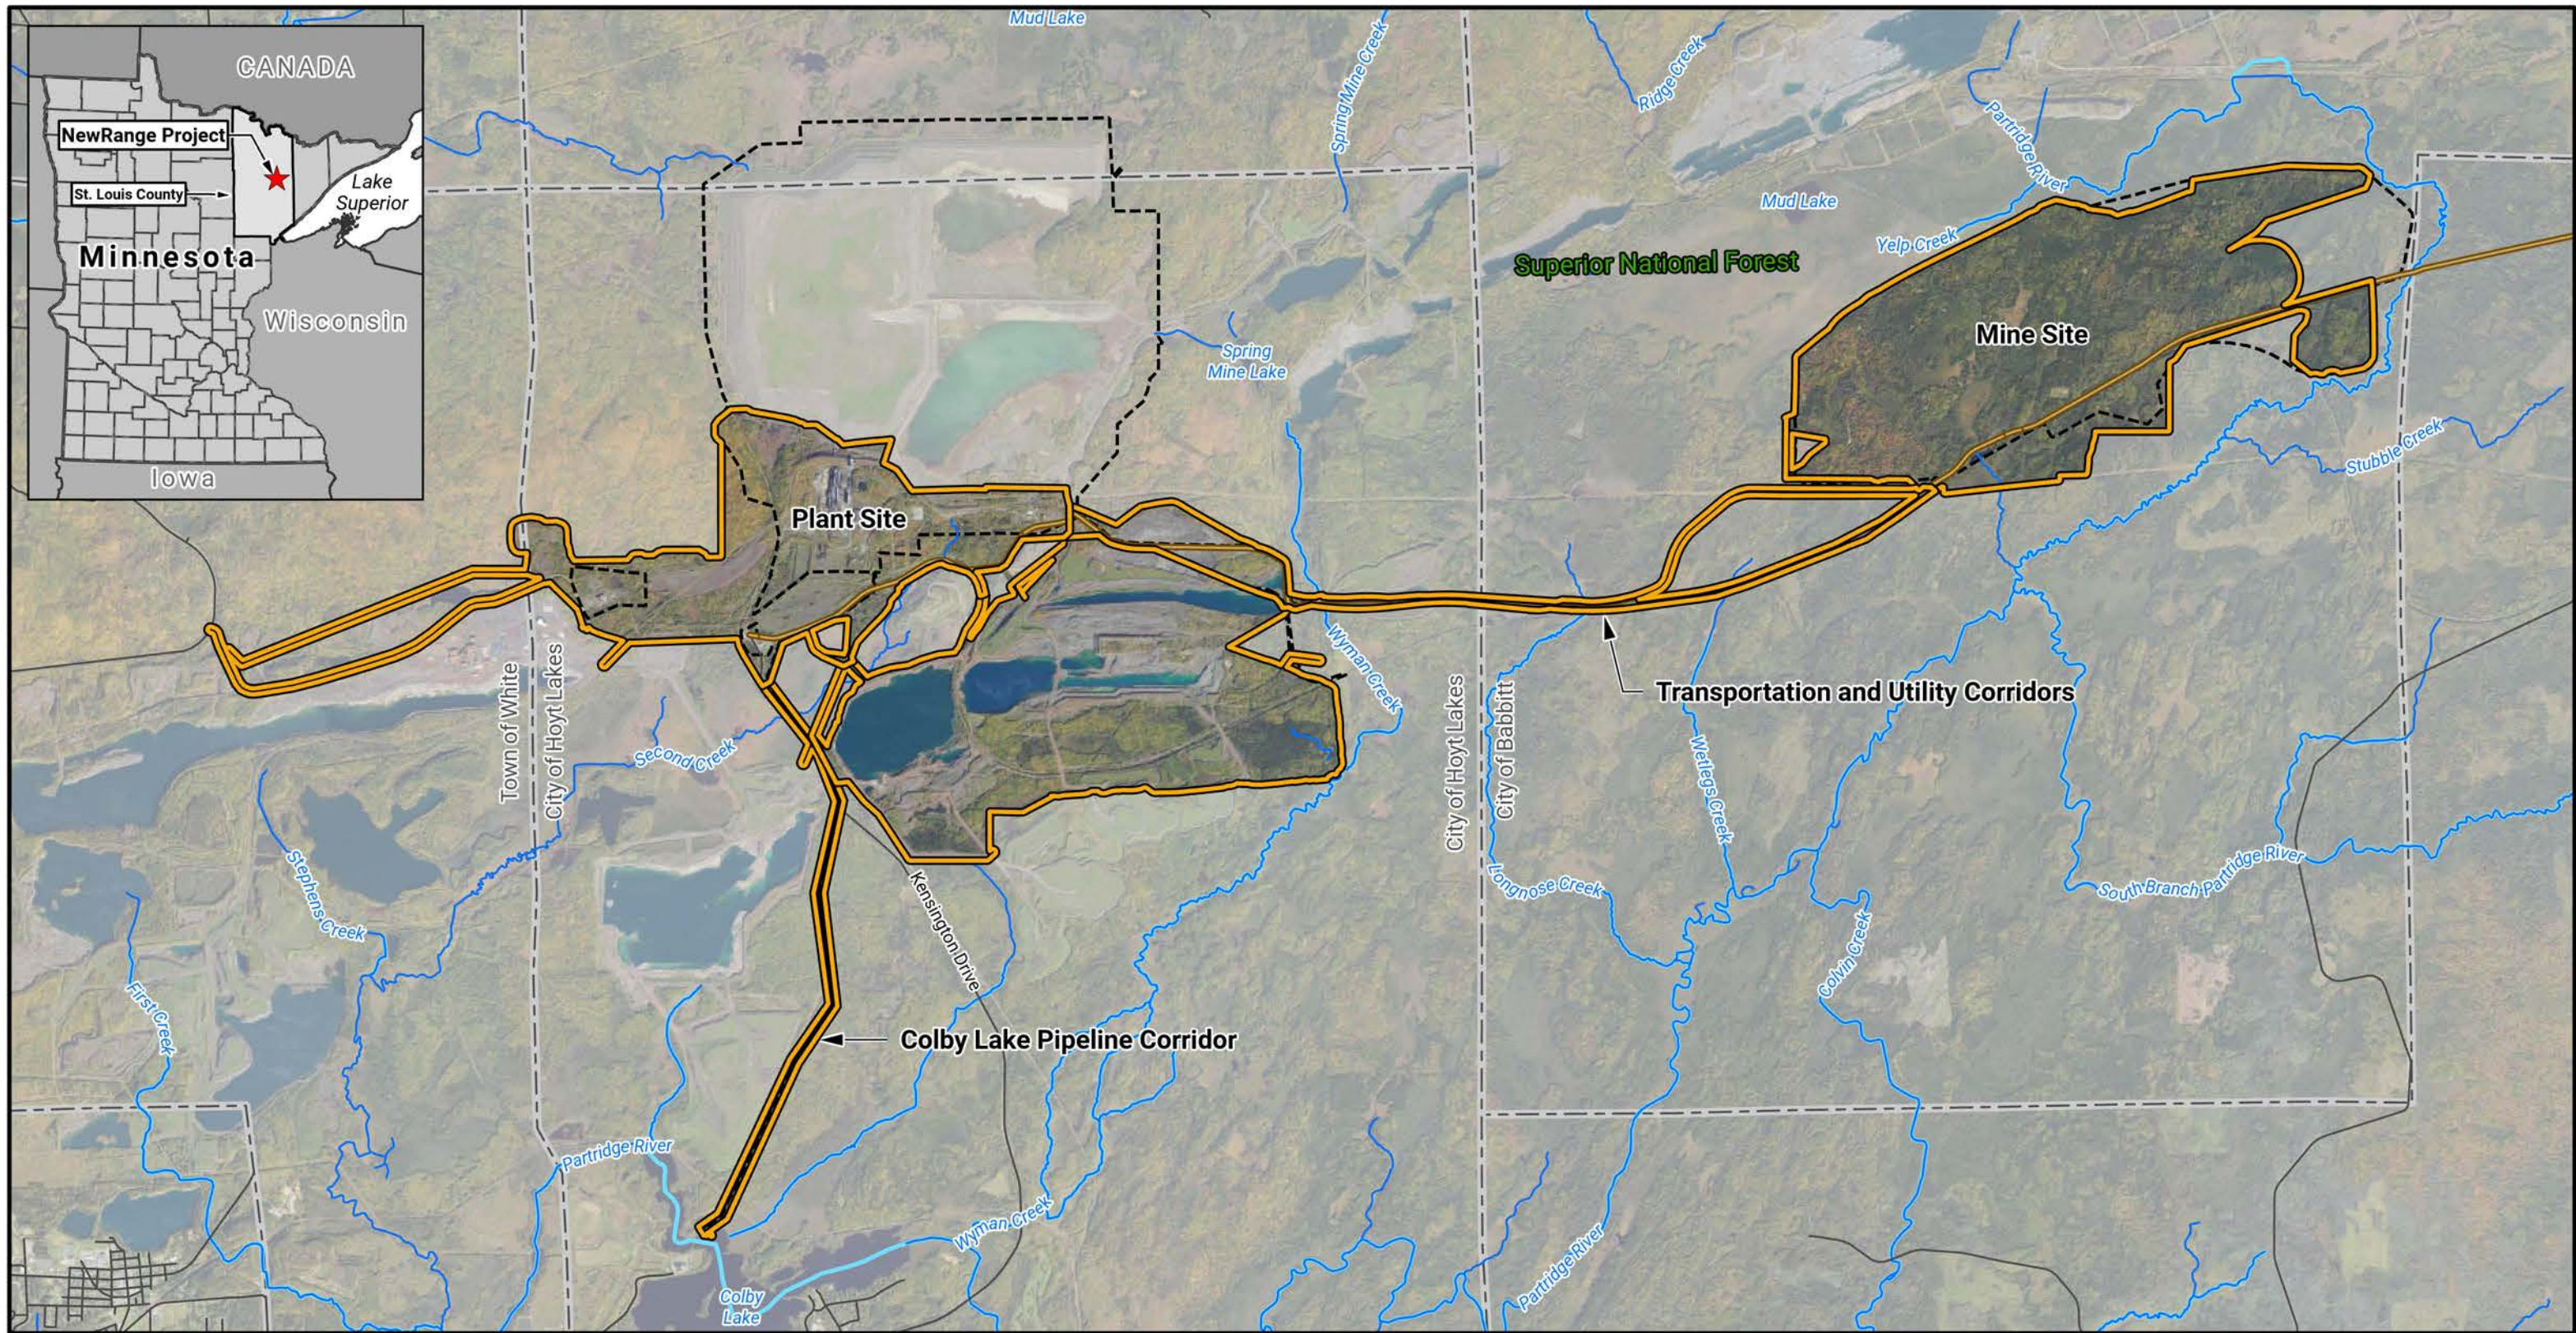

Head Office & NorthMet Project Office
6500 Kensington Dr
Hoyt Lakes, MN USA 55750

Sunrise Project Office
23 Commerce Road
Babbitt, MN USA 55706

FIGURE 1
OVERALL NORTHMET PROJECT
AREA COMPARISON

NAD 1983 2011 StatePlane Minnesota North FIPS 2201 Ft US

DATE: July 29, 2026 DRAWN BY: Foth, BJW1

- Legend**
- Current Proposed NorthMet Project Area
 - 2015 NorthMet FEIS Project Area
 - Site Roads
 - Roads
 - Public Waters Inventory (PWI) Watercourse
 - National Hydrography Dataset (NHD) Flowline
 - Municipal Boundary

