


Upper Lightning Lake Water Level Management  
Environmental Assessment Worksheet

Attachment C  
Existing Ground Profile

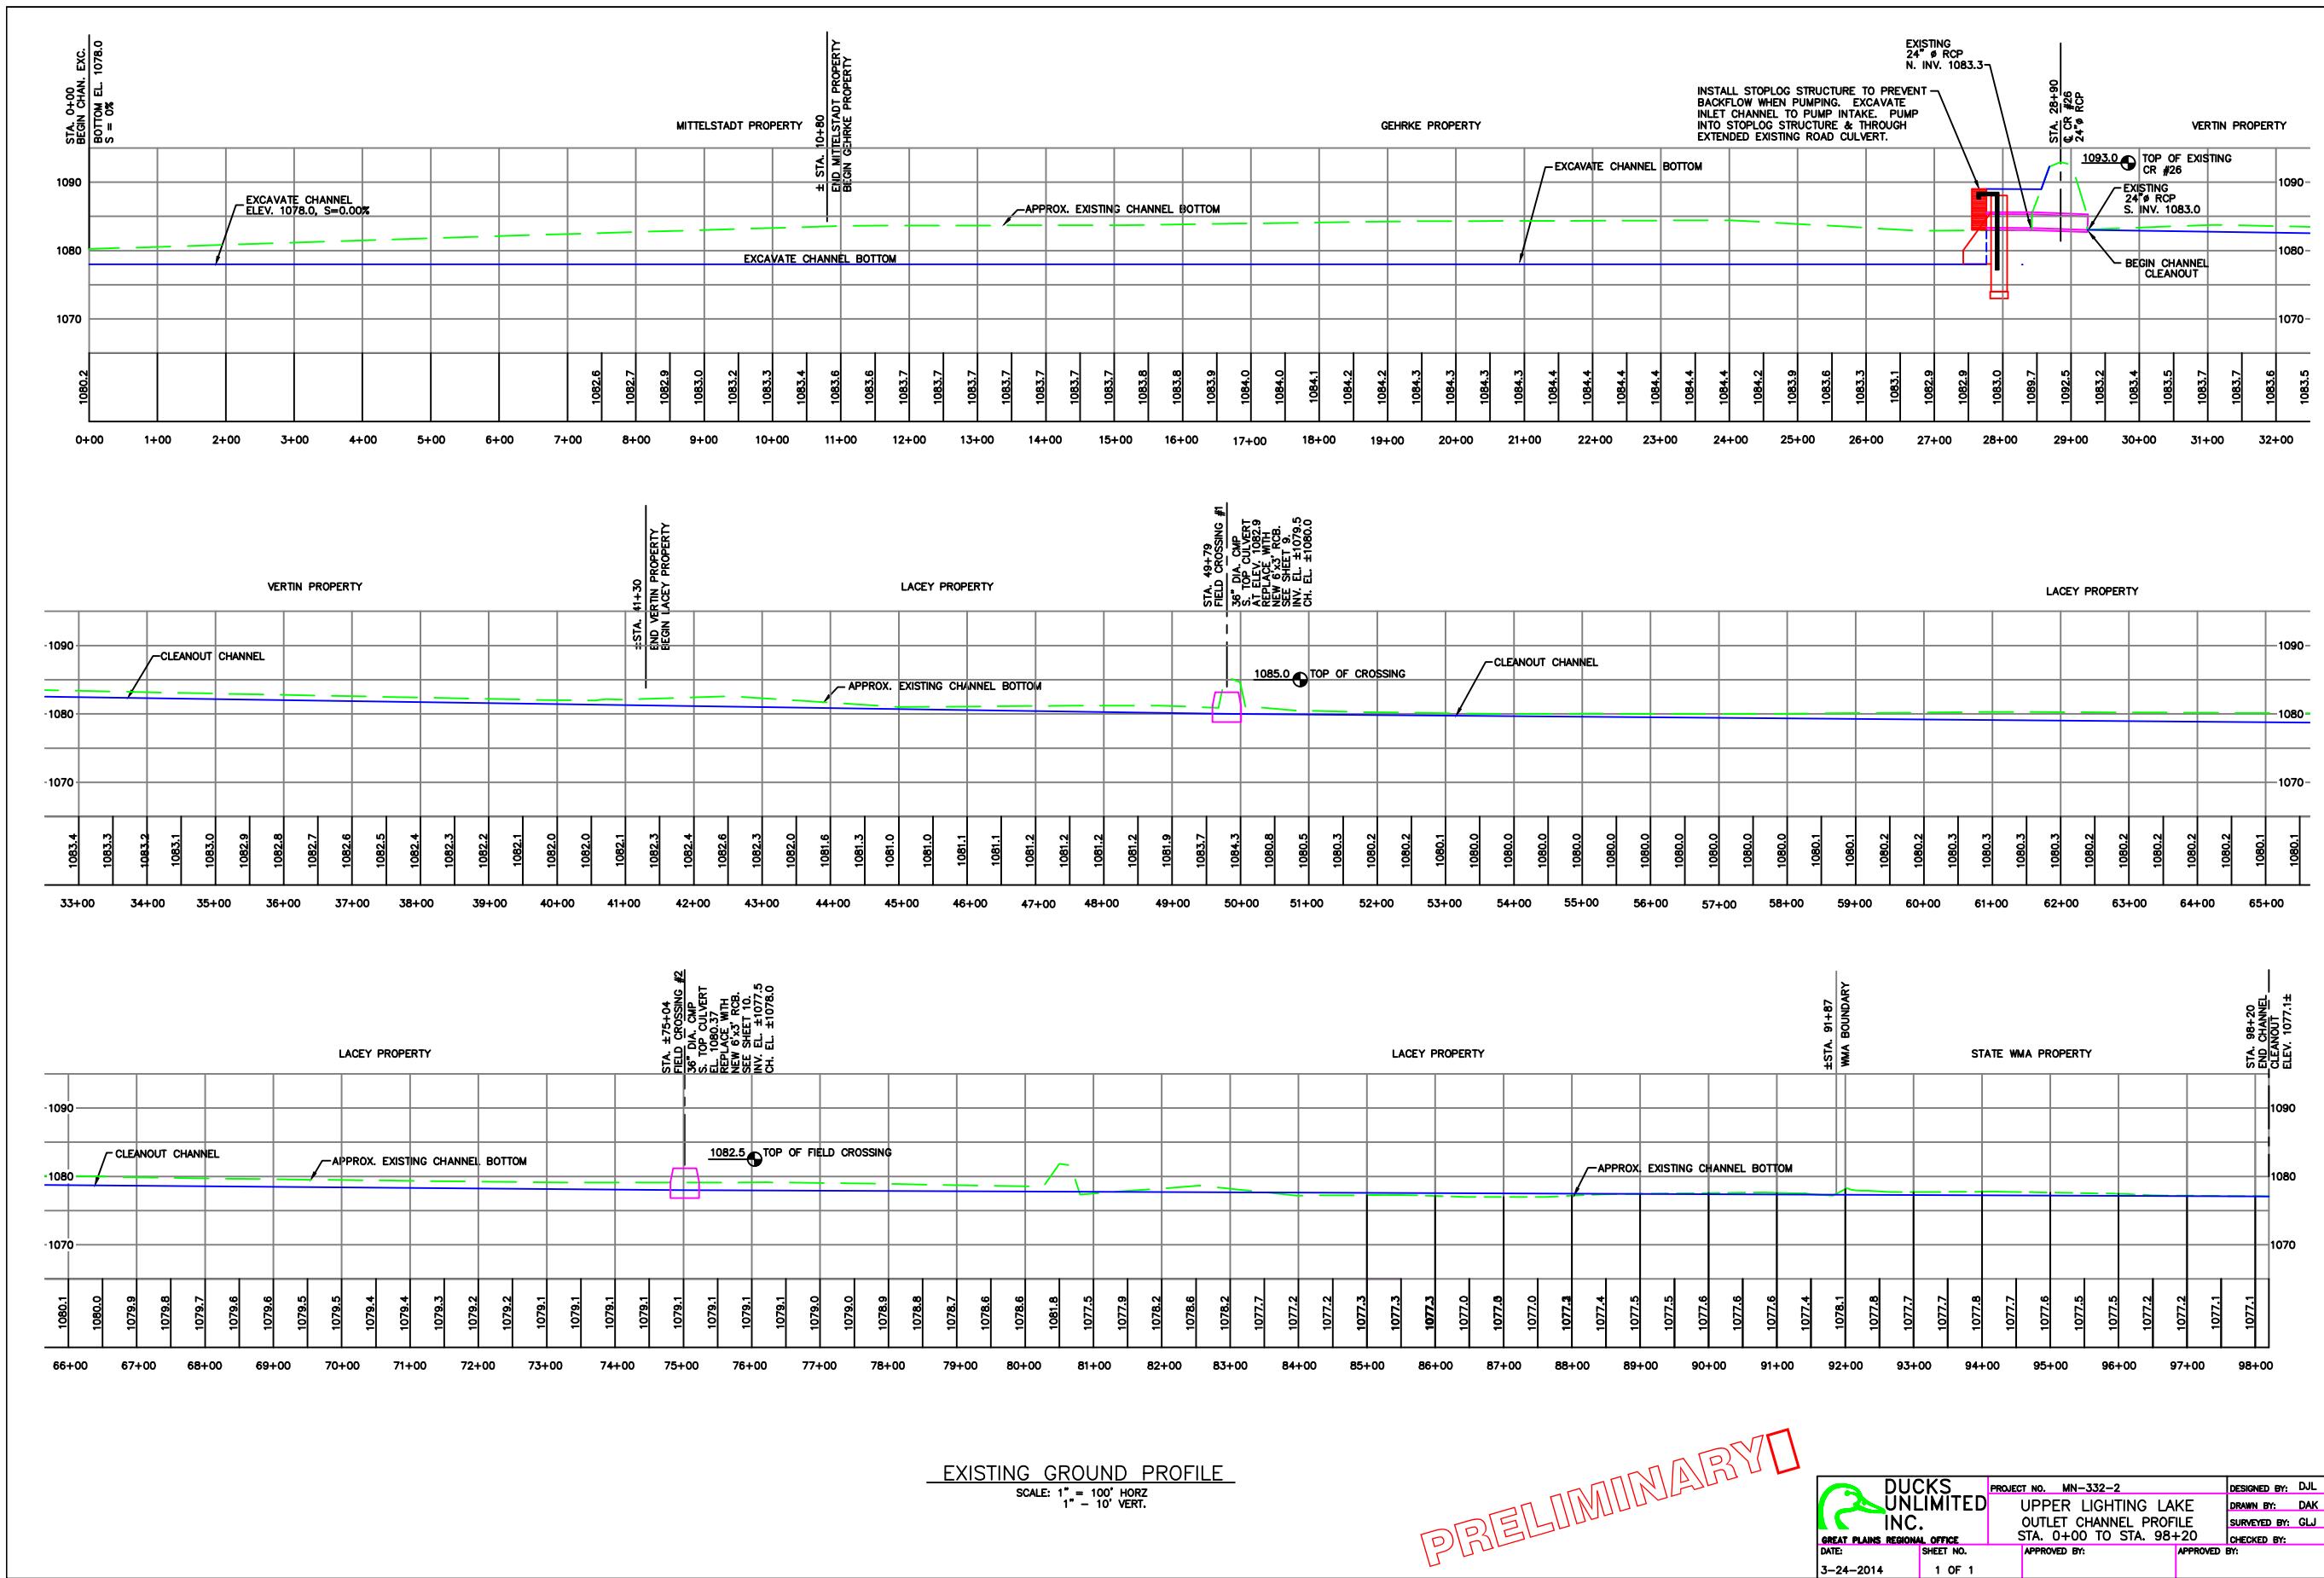

### EXISTING GROUND PROFILE

SCALE: 1" = 100' H.O.  
1" = 10' V.E.

# PRELIMINARY



PROJECT NO. MN-332-2	DESIGNED
UPPER LIGHTING LAKE	DRAWN BY
OUTLET CHANNEL PROFILE	SURVEYED
STA. 0+00 TO STA. 98+20	CHECKED
APPROVED BY: _____	APPROVED BY: _____