



- ① FOR SNOWMOBILE TRAILS - 20'  
FOR ATV ONLY TRAILS - 14'
- ② FOR SNOWMOBILE TRAILS - 16'  
FOR ATV ONLY TRAILS - 12'
- ③ PLACE ADDITIONAL AGGREGATE SURFACING  
AS DIRECTED IN THE FIELD.

**NEW TRAIL TYPICAL SECTION**

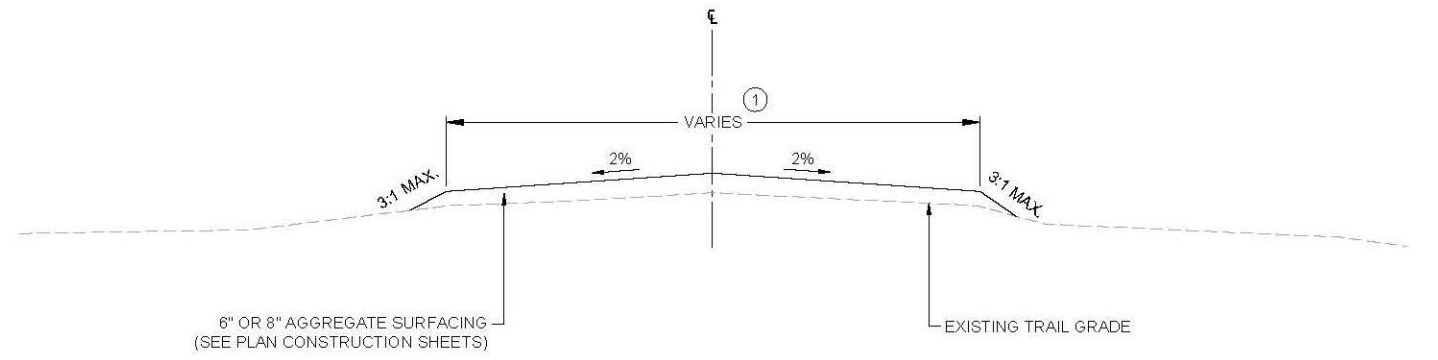

- NOTES:  
PLACE ADDITIONAL AGGREGATE SURFACING AS  
DIRECTED IN THE FIELD.
- ① FOR SNOWMOBILE TRAILS - 16'  
FOR ATV ONLY TRAILS - 12'

**AGGREGATE SURFACING TYPICAL SECTION**

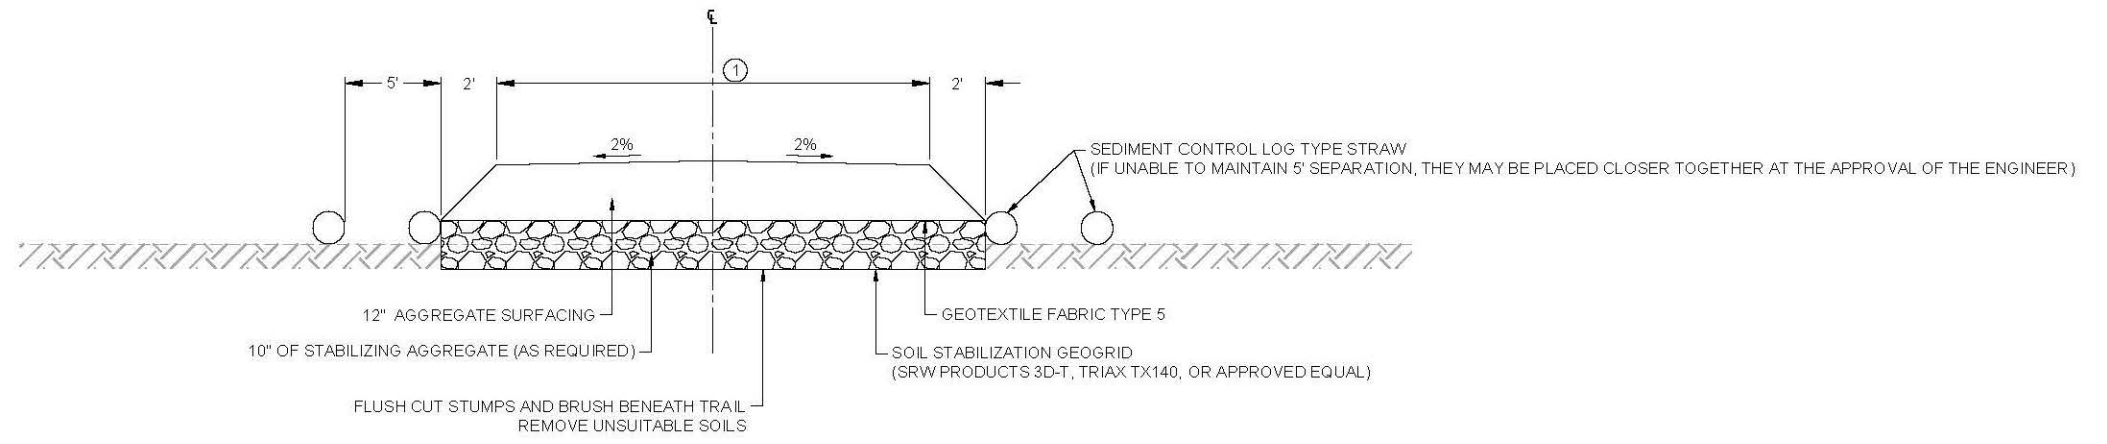

- ① FOR SNOWMOBILE TRAILS - 16'  
FOR ATV ONLY TRAILS - 12'

**WETLAND FILL TYPICAL SECTION**

SEH Project	Rev.#	Revision Issue Description	Date	Rev.#	Revision Issue Description	Date
Drawn By	AJK					
Designed By	JJC					
Checked By	JJC					

I HEREBY CERTIFY THAT THIS PLAN WAS PREPARED BY ME OR UNDER MY DIRECT SUPERVISION AND THAT I AM A DULY LICENSED PROFESSIONAL ENGINEER UNDER THE LAWS OF THE STATE OF MINNESOTA.

JASON J. CHOPP, PE  
DATE: \_\_\_\_\_ LICENSE NO. 52865