

Profile View - 2014 Proposed Alignment-01

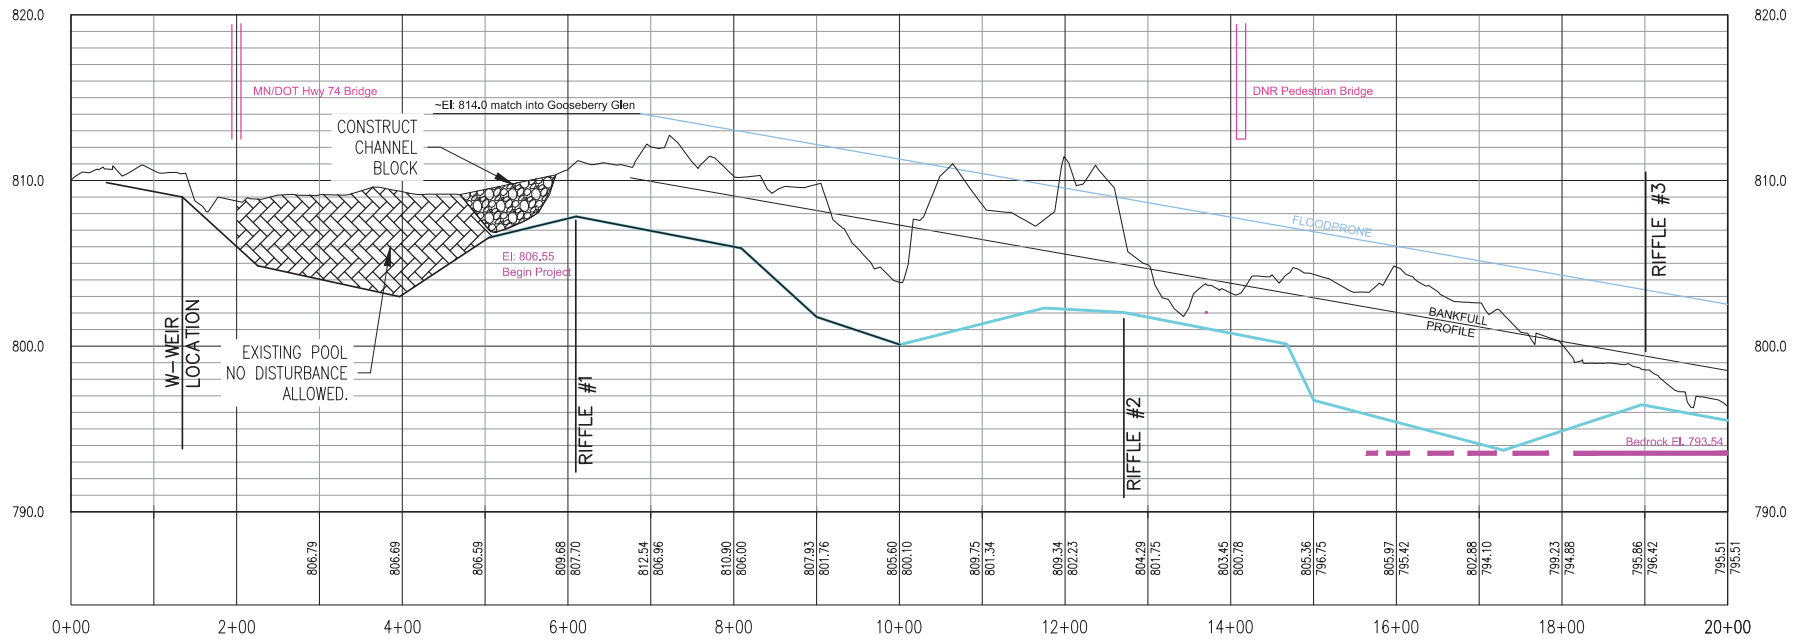


Figure 8: New Channel Profile



HEREBY CERTIFY THAT THIS PLAN, SPECIFICATION OR REPORT WAS PREPARED BY ME OR UNDER MY DIRECT SUPERVISION, AND THAT I AM A DULY LICENSED PROFESSIONAL ENGINEER UNDER THE LAWS OF THE STATE OF MINNESOTA

Name: Steve Kummer
 Lic Number: 44296 Date: 1.28.2015

Operations Services Division
 Safety Facilities
 Materials Equipment
 Field Operations Information Management

DNR Division of Eco/Waters
 Relocation of Whitewater River
 Whitewater State Park
 Winona County Section: 20 Near Elba
 Township: 107 N Range: 10 W

Revisions	
Date	By

New Channel Profile
 Survey: XX XX/XX Designed: K.Zylkovicz 3/14
 Drawn: XX XX/XX Drawn: C.Rice 3/14
 Checked: XX XX/XX Checked: S.Kummer 3/14
 Horiz datum: NAD 83 (96 ADJ) Vert datum: NAVD 88

Sheet: 5
 Req Number: 8E013
 File Number: SPK.00280.00.20.11