



O. I. M. CO.
SE - NW

O. I. M. CO.
SW - NE

O. I. M. CO.
SE - NE

20
T59N R14W

O. I. M. CO.
NE - SW

O. I. M. CO.
NW - SE

O. I. M. CO.
NE - SE

GRAHAM
STRIPPING
DUMP

D. M. & I. R. Ry.

O. I. M. CO.
SE - SW

VIVIAN
SW - SE

STATE
SE - SE

GRAHAM
SW - SW

WENTWORTH NO. 1 RE
SE - SW

SHAFT

NO. 2
OPEN PIT

NO. 2
SHAFT

MAYAS
LOADING

MINE
RAMP

M. H. ALWORTH ET. AL.
NW - NE

M. H. ALWORTH ET. AL.
NE - NE

STATE
NW - NW

STATE
NE - NW

HURON RES.
SE-SE SEC. 20-59-14

GRAHAM NO. 2
SW-SW SEC. 21-59-14

WENTWORTH NO. 1
SE-SW SEC. 21-59-14

ESTIMATED
MAR 24 1953
SCHOOL OF MINES
UNIVERSITY OF MINN.

ESTIMATED
MAR 24 1953
SCHOOL OF MINES
UNIVERSITY OF MINN.


ESTIMATED
MAR 24 1953
SCHOOL OF MINES
UNIVERSITY OF MINN.

PACIFIC ISLE MINING CO.

GRAHAM MINE

SW-SW SEC. 21-59-14

SCALE 1"=50' DATE 1-1-57

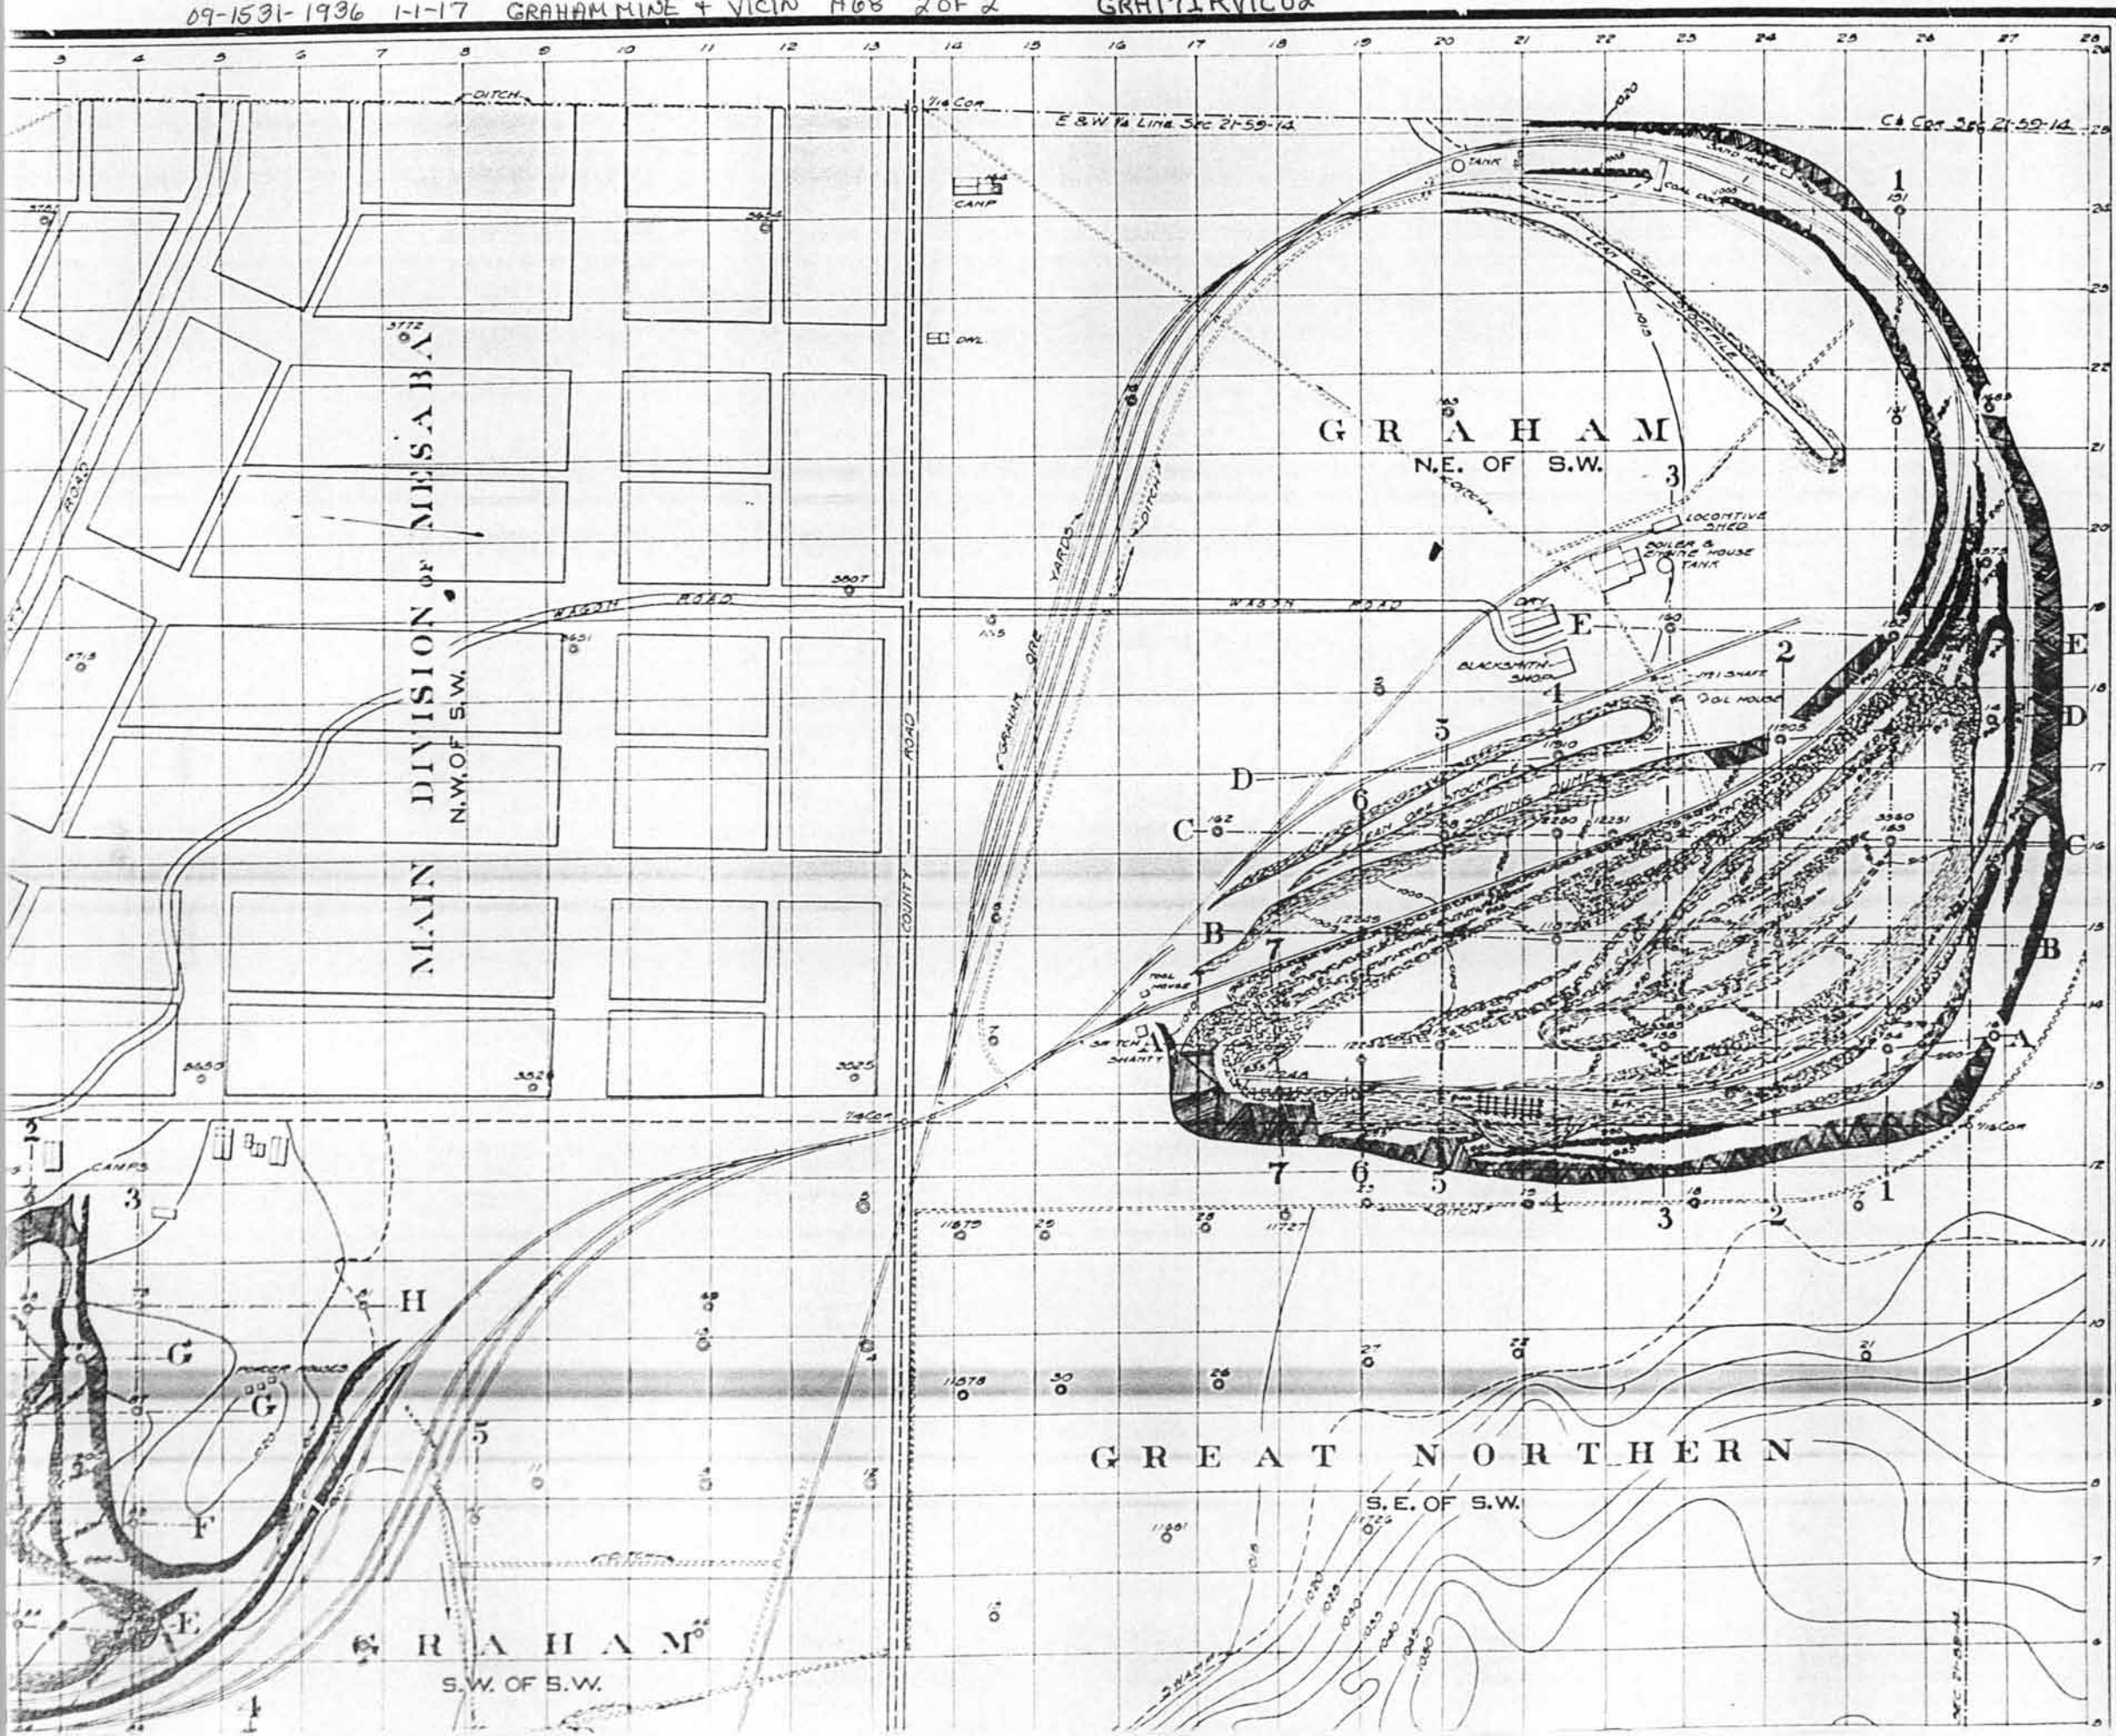

LEGEND

920 FT. LEVEL _____	940 FT. LEVEL _____
940 FT. LEVEL _____	FT. LEVEL _____
ROCK RAISE SHAFT SLICING SAND	

SCALE

ENGINEERING DEPT.
MEABAY, MINN.

ELEV. OF COLLAR
102.00 R.I. DATUM.

JAN. 1918. A.H.H.

