



STATE OF MINNESOTA
 DEPT. OF CONSERVATION
 E.R.A. RAISES, DRIFTS
 AND
 TEST PITS
 PROJECT S69-B20-266

SCALE 1"=40'

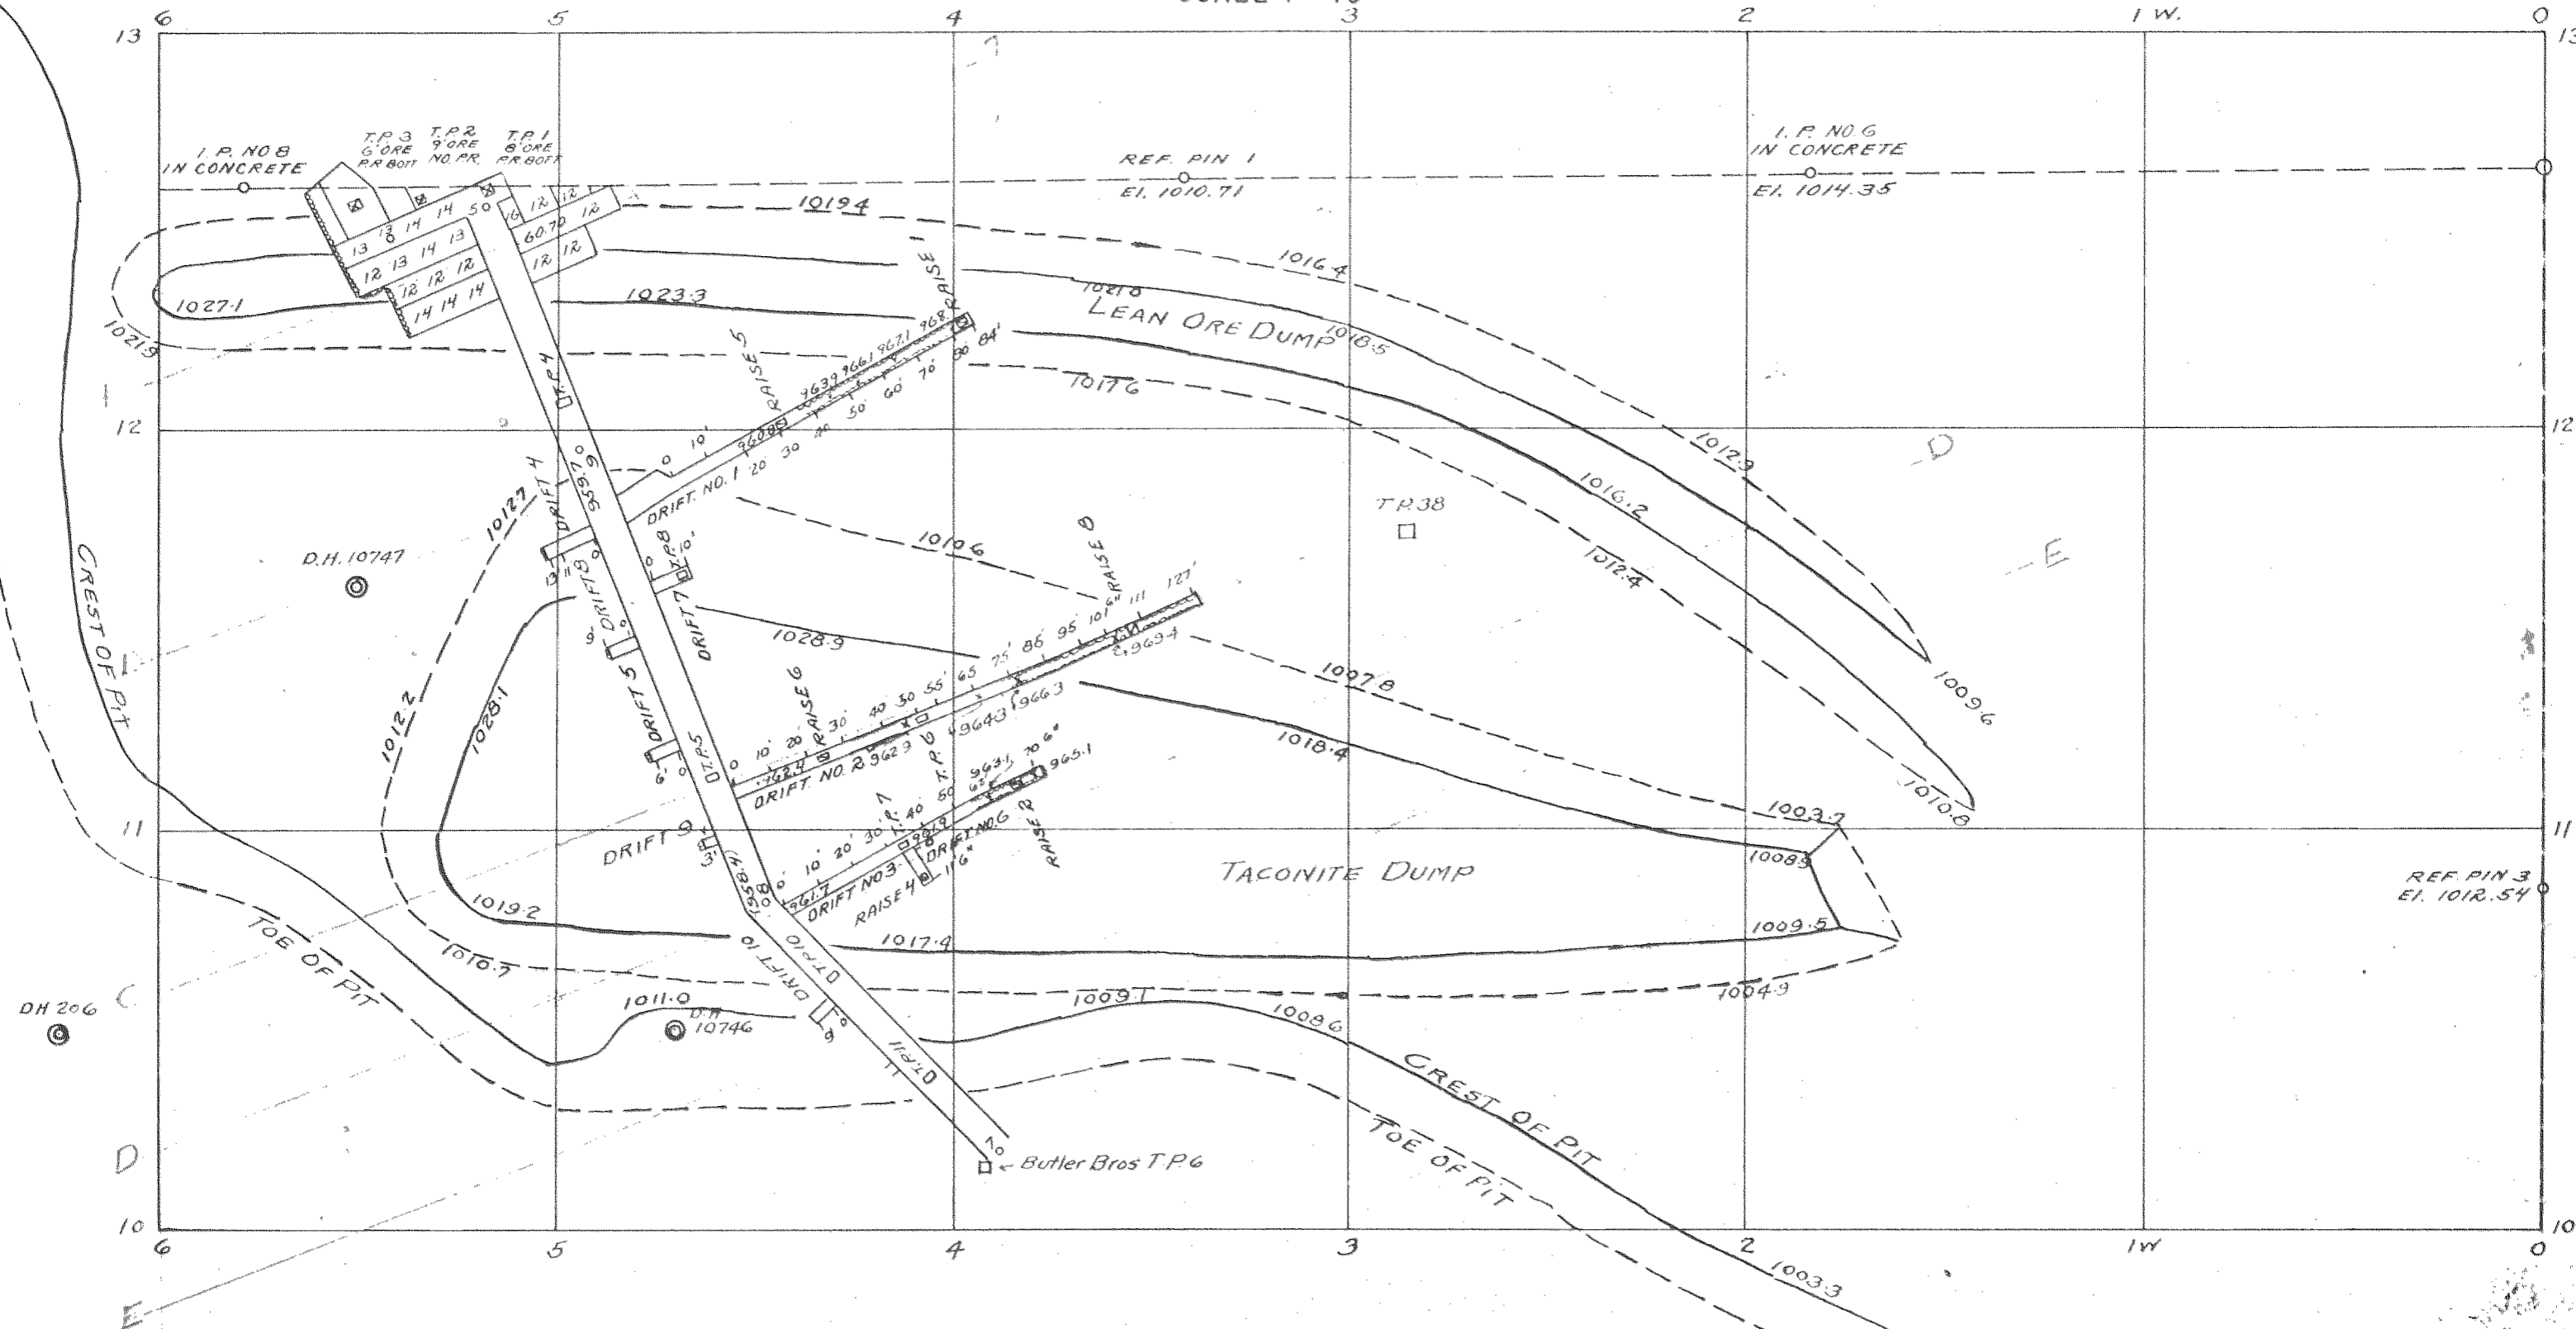


SMITH MINE
 S.W. 1/4 - NW. 1/4 SEC. 2-57-21


Section Thru Main Drift

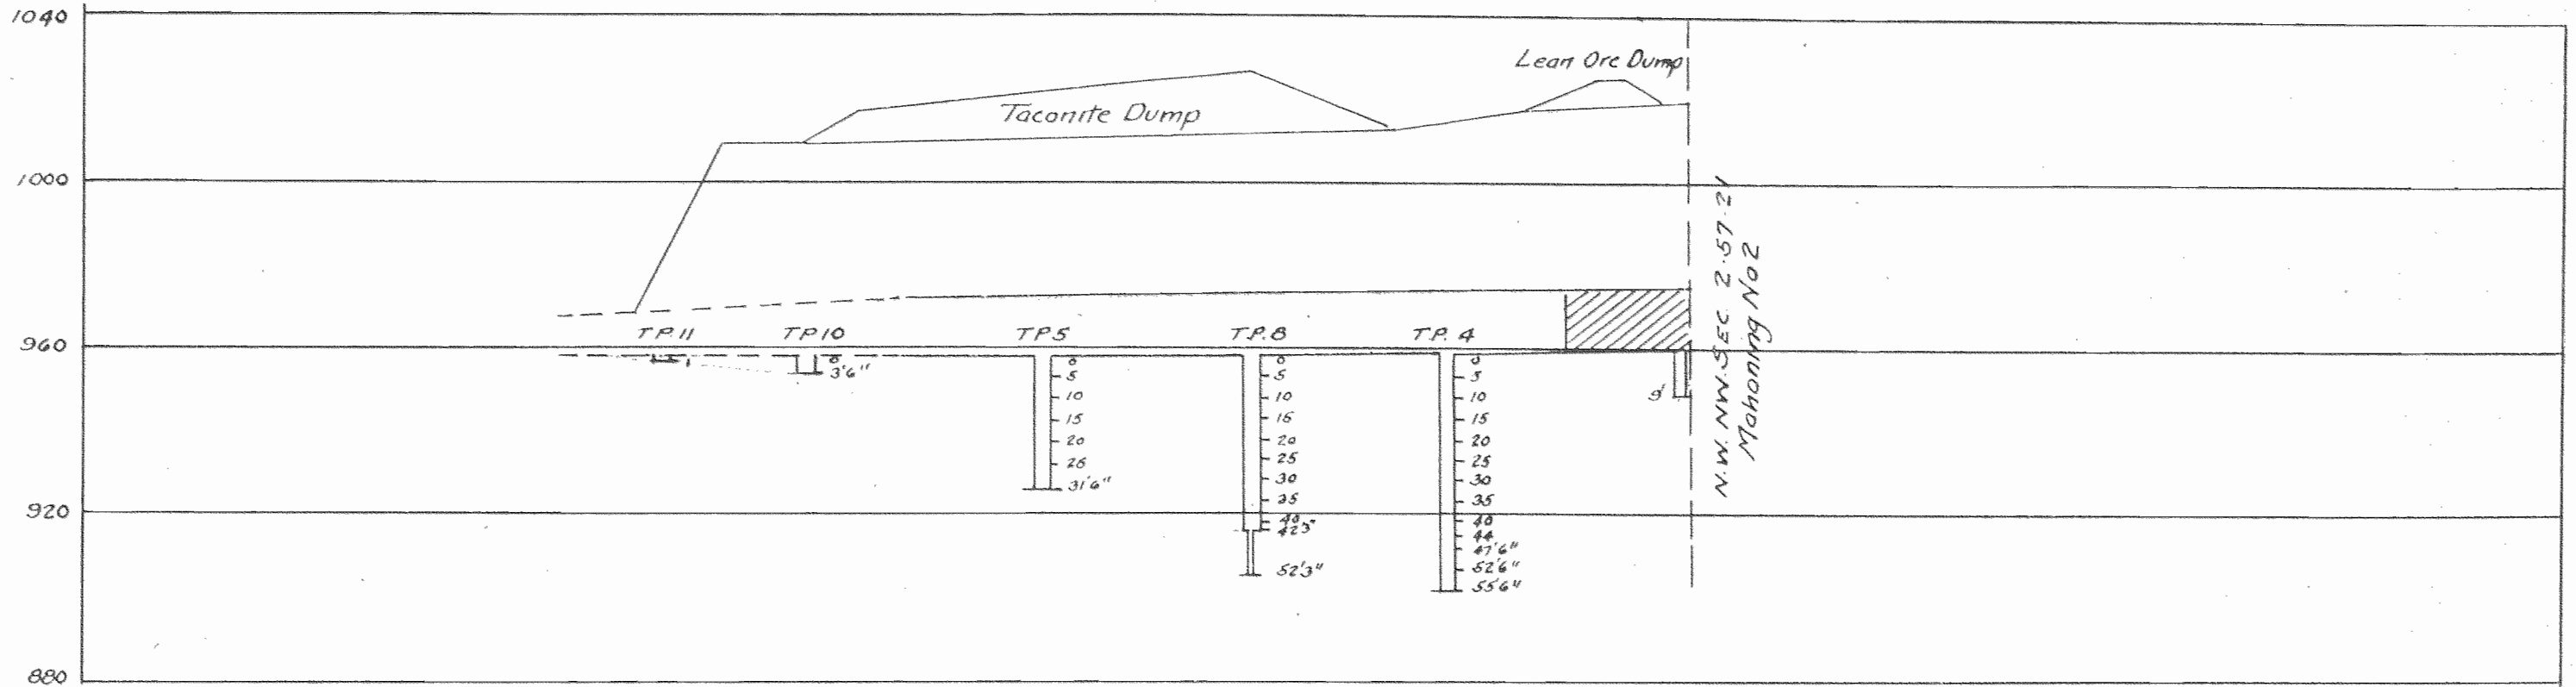


Section A 49' Looking Northwest

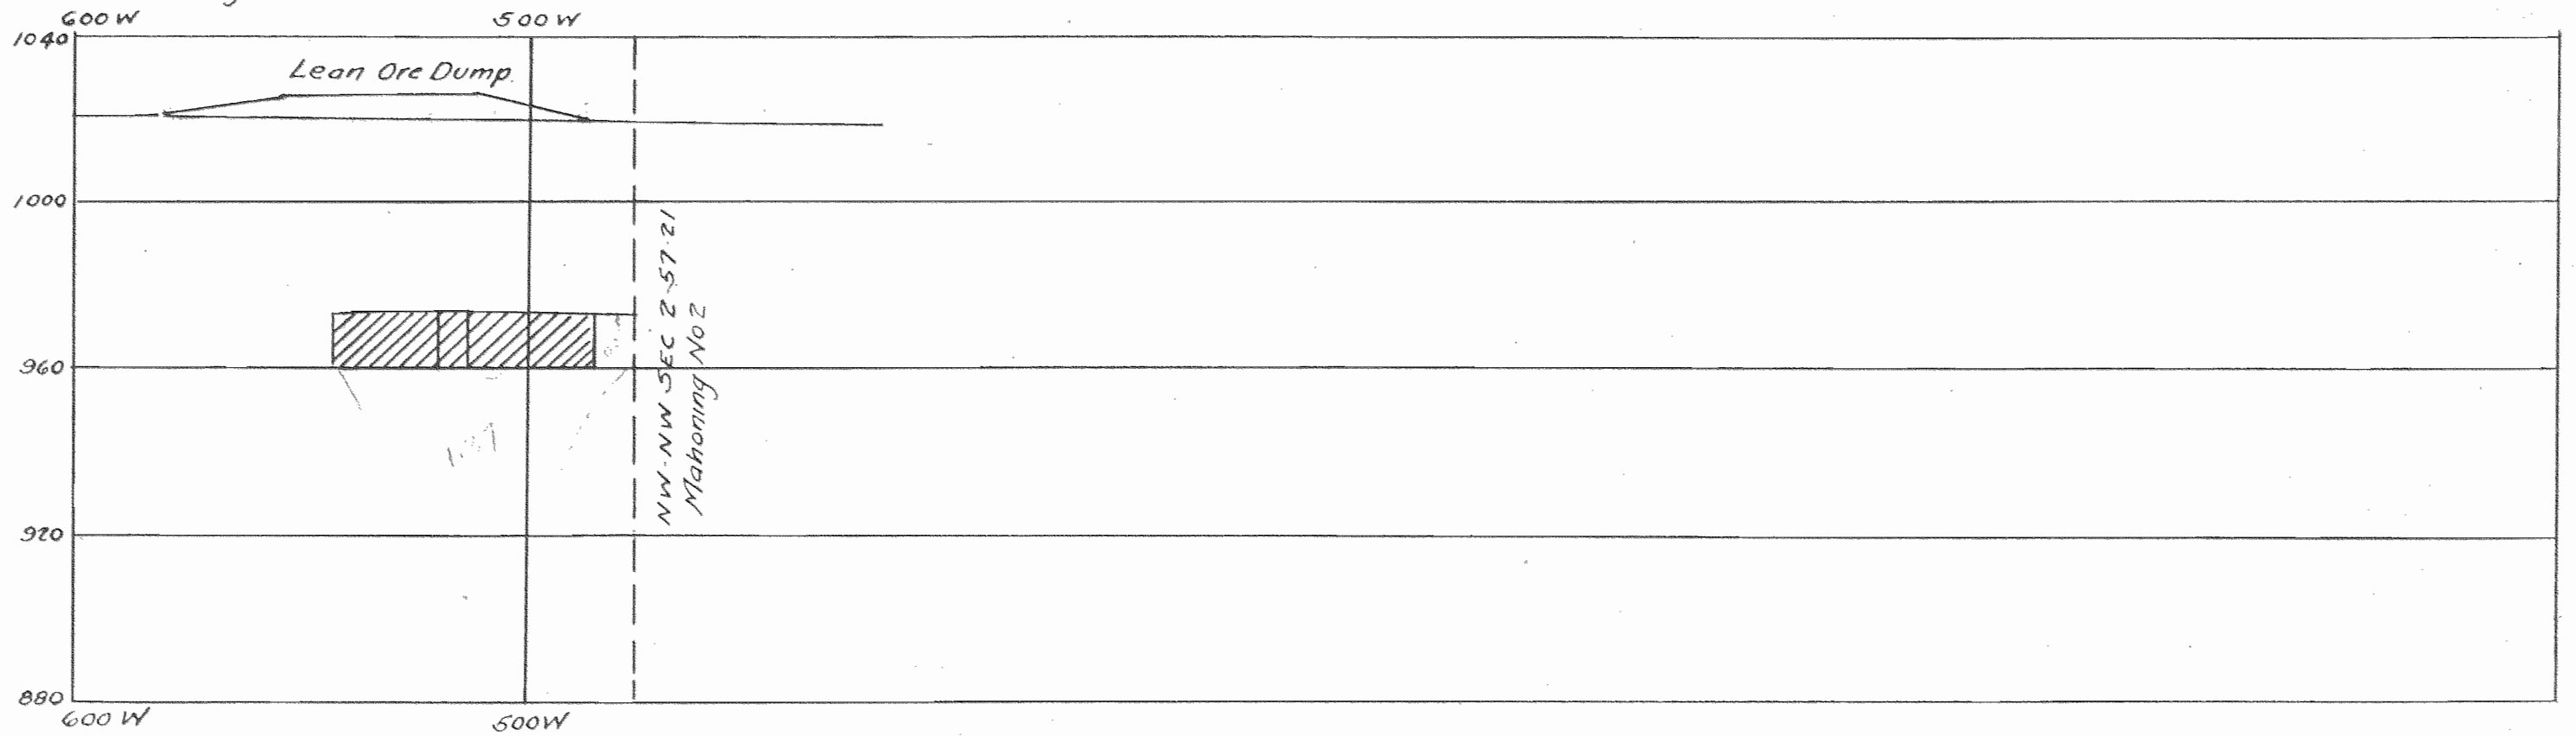


Section B 73'
Looking Northwest

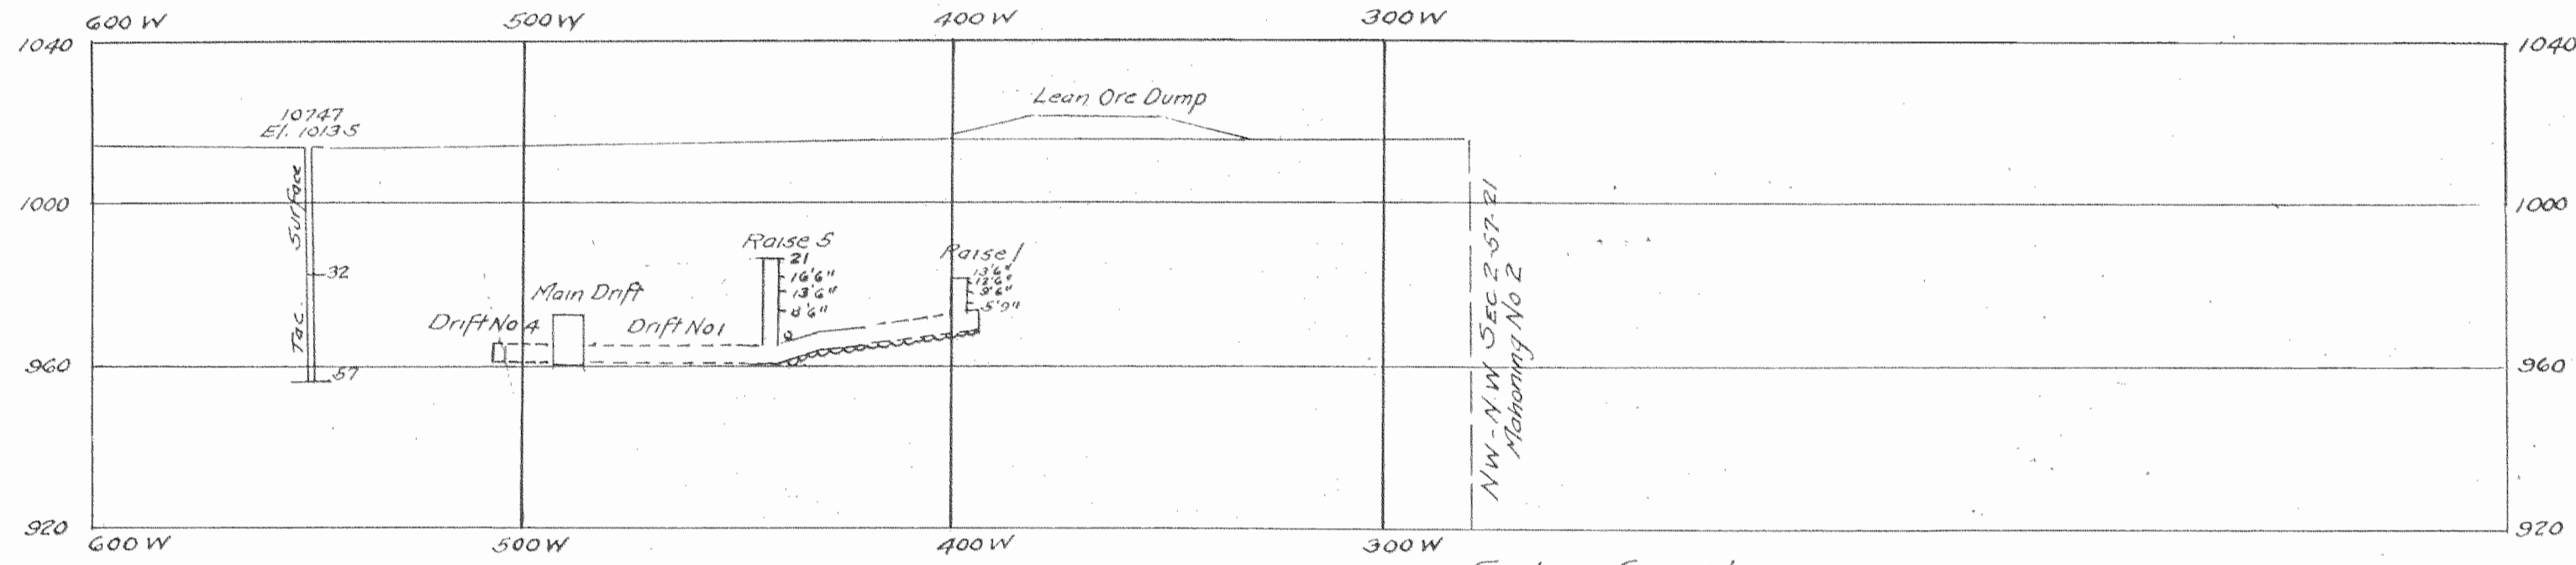



Section C 58'
Looking Northwest

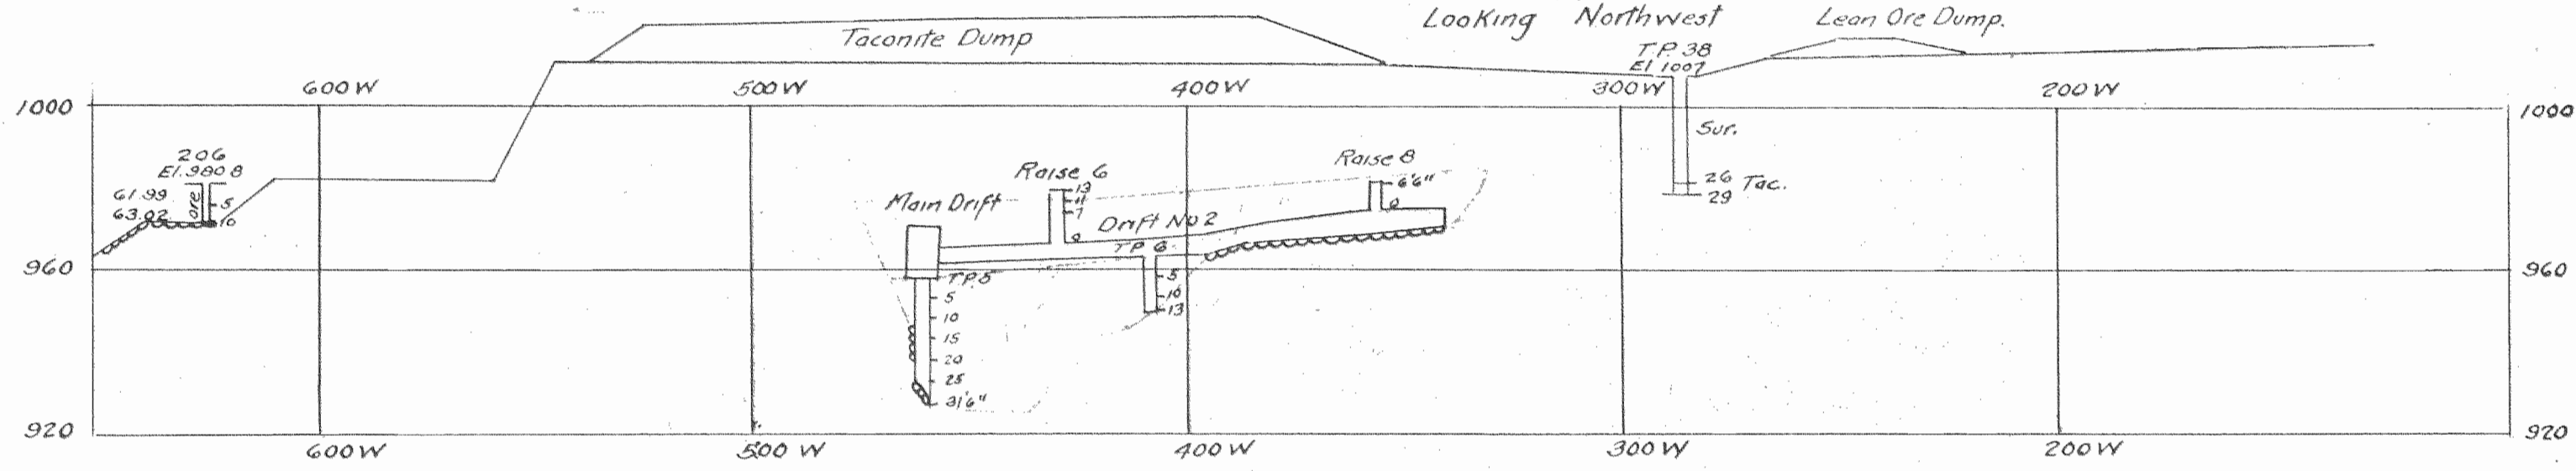


Section D 36'
Looking Northwest

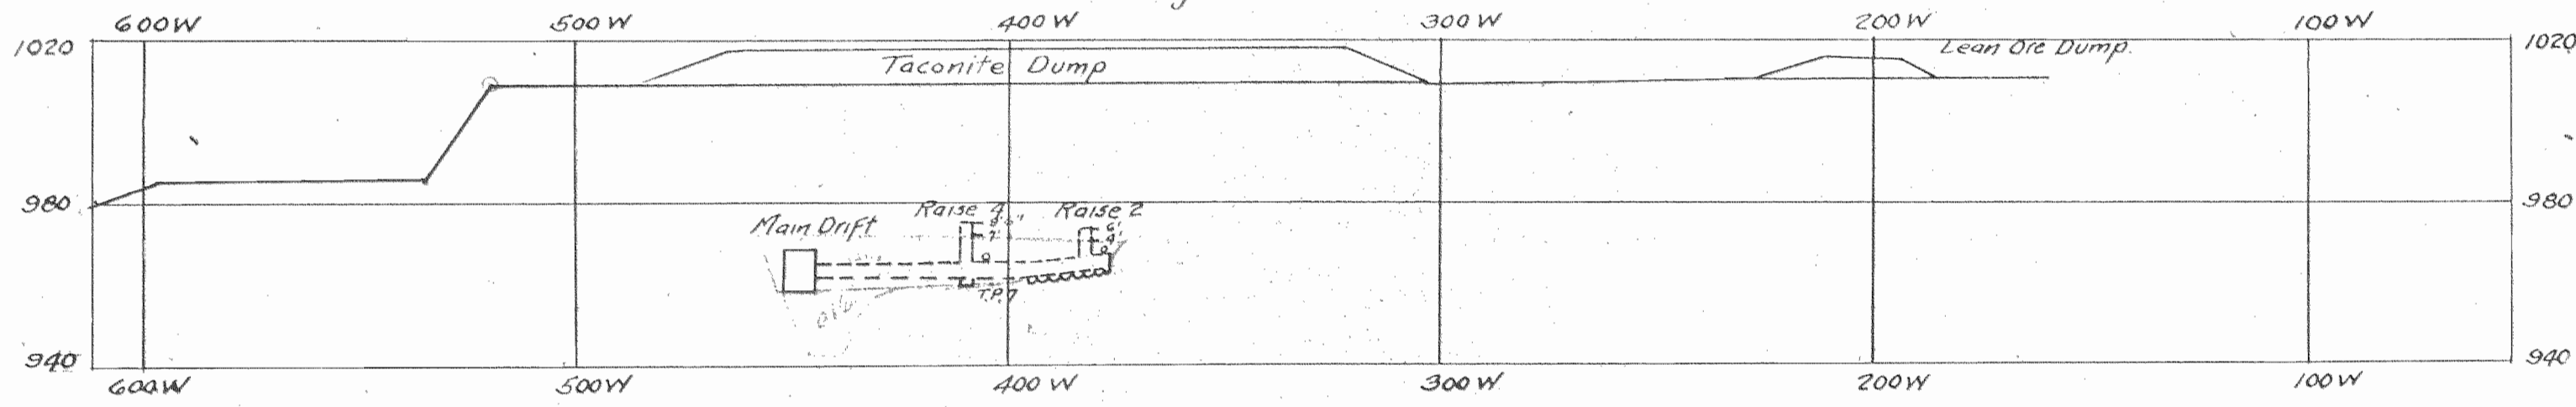

Section E 57'
Looking Northwest

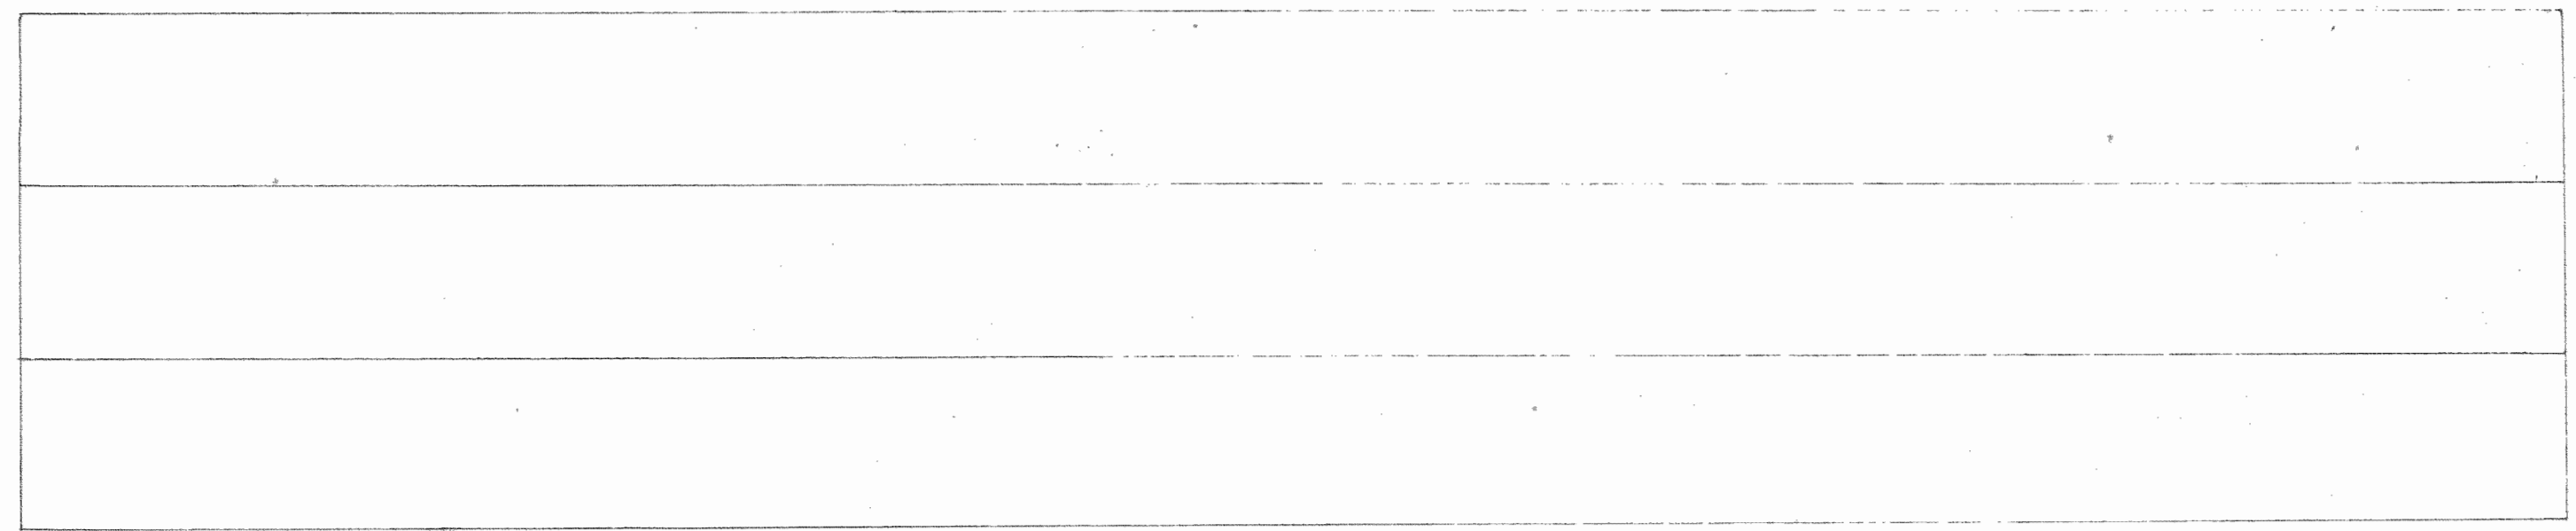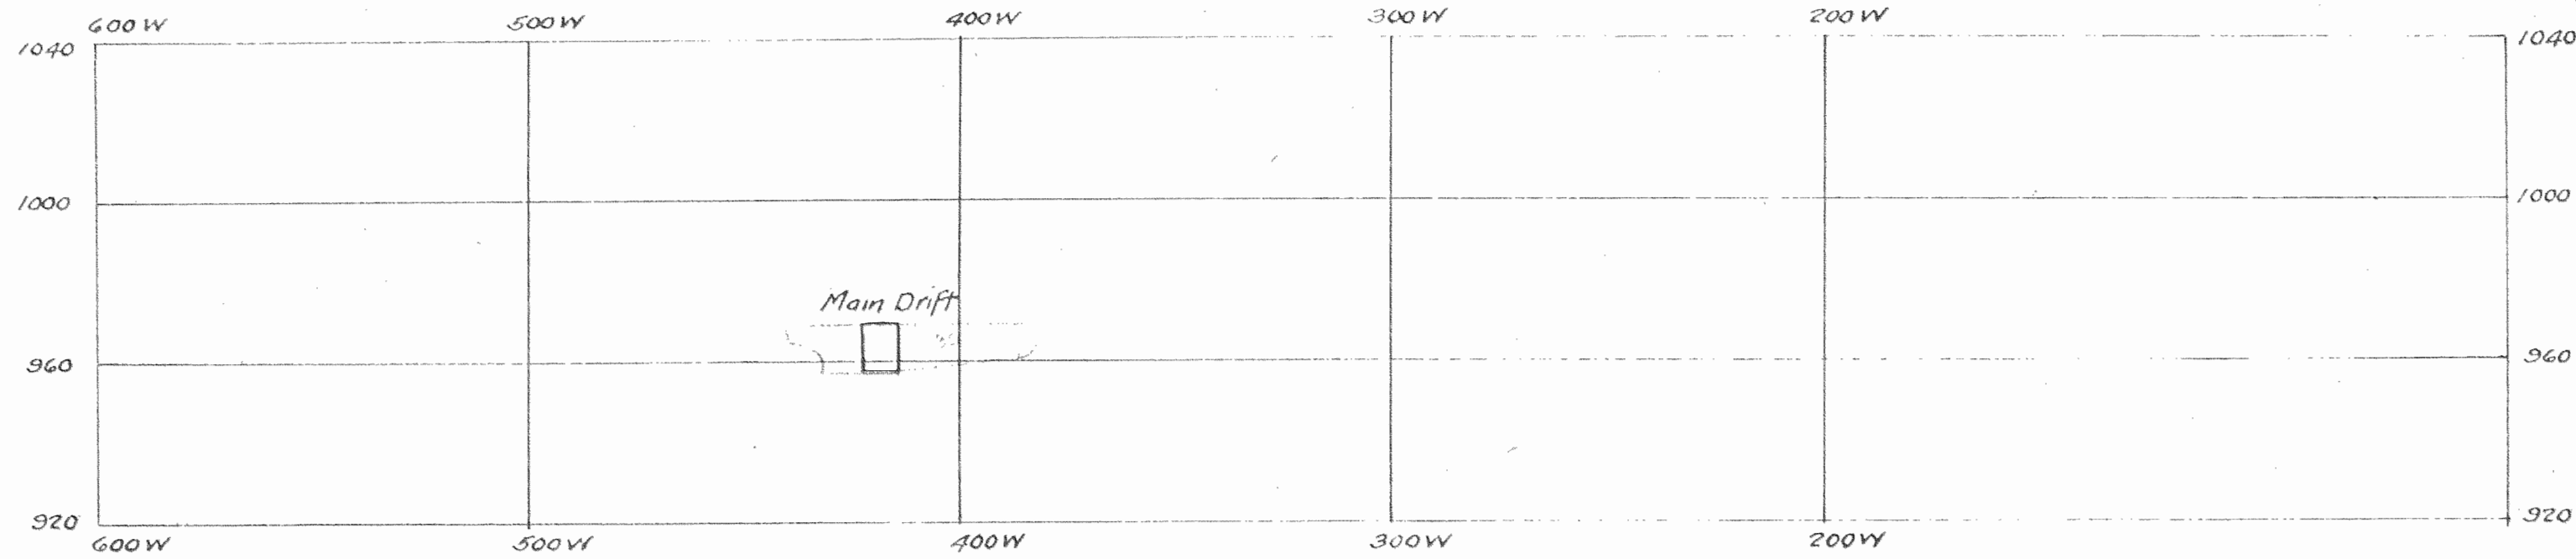

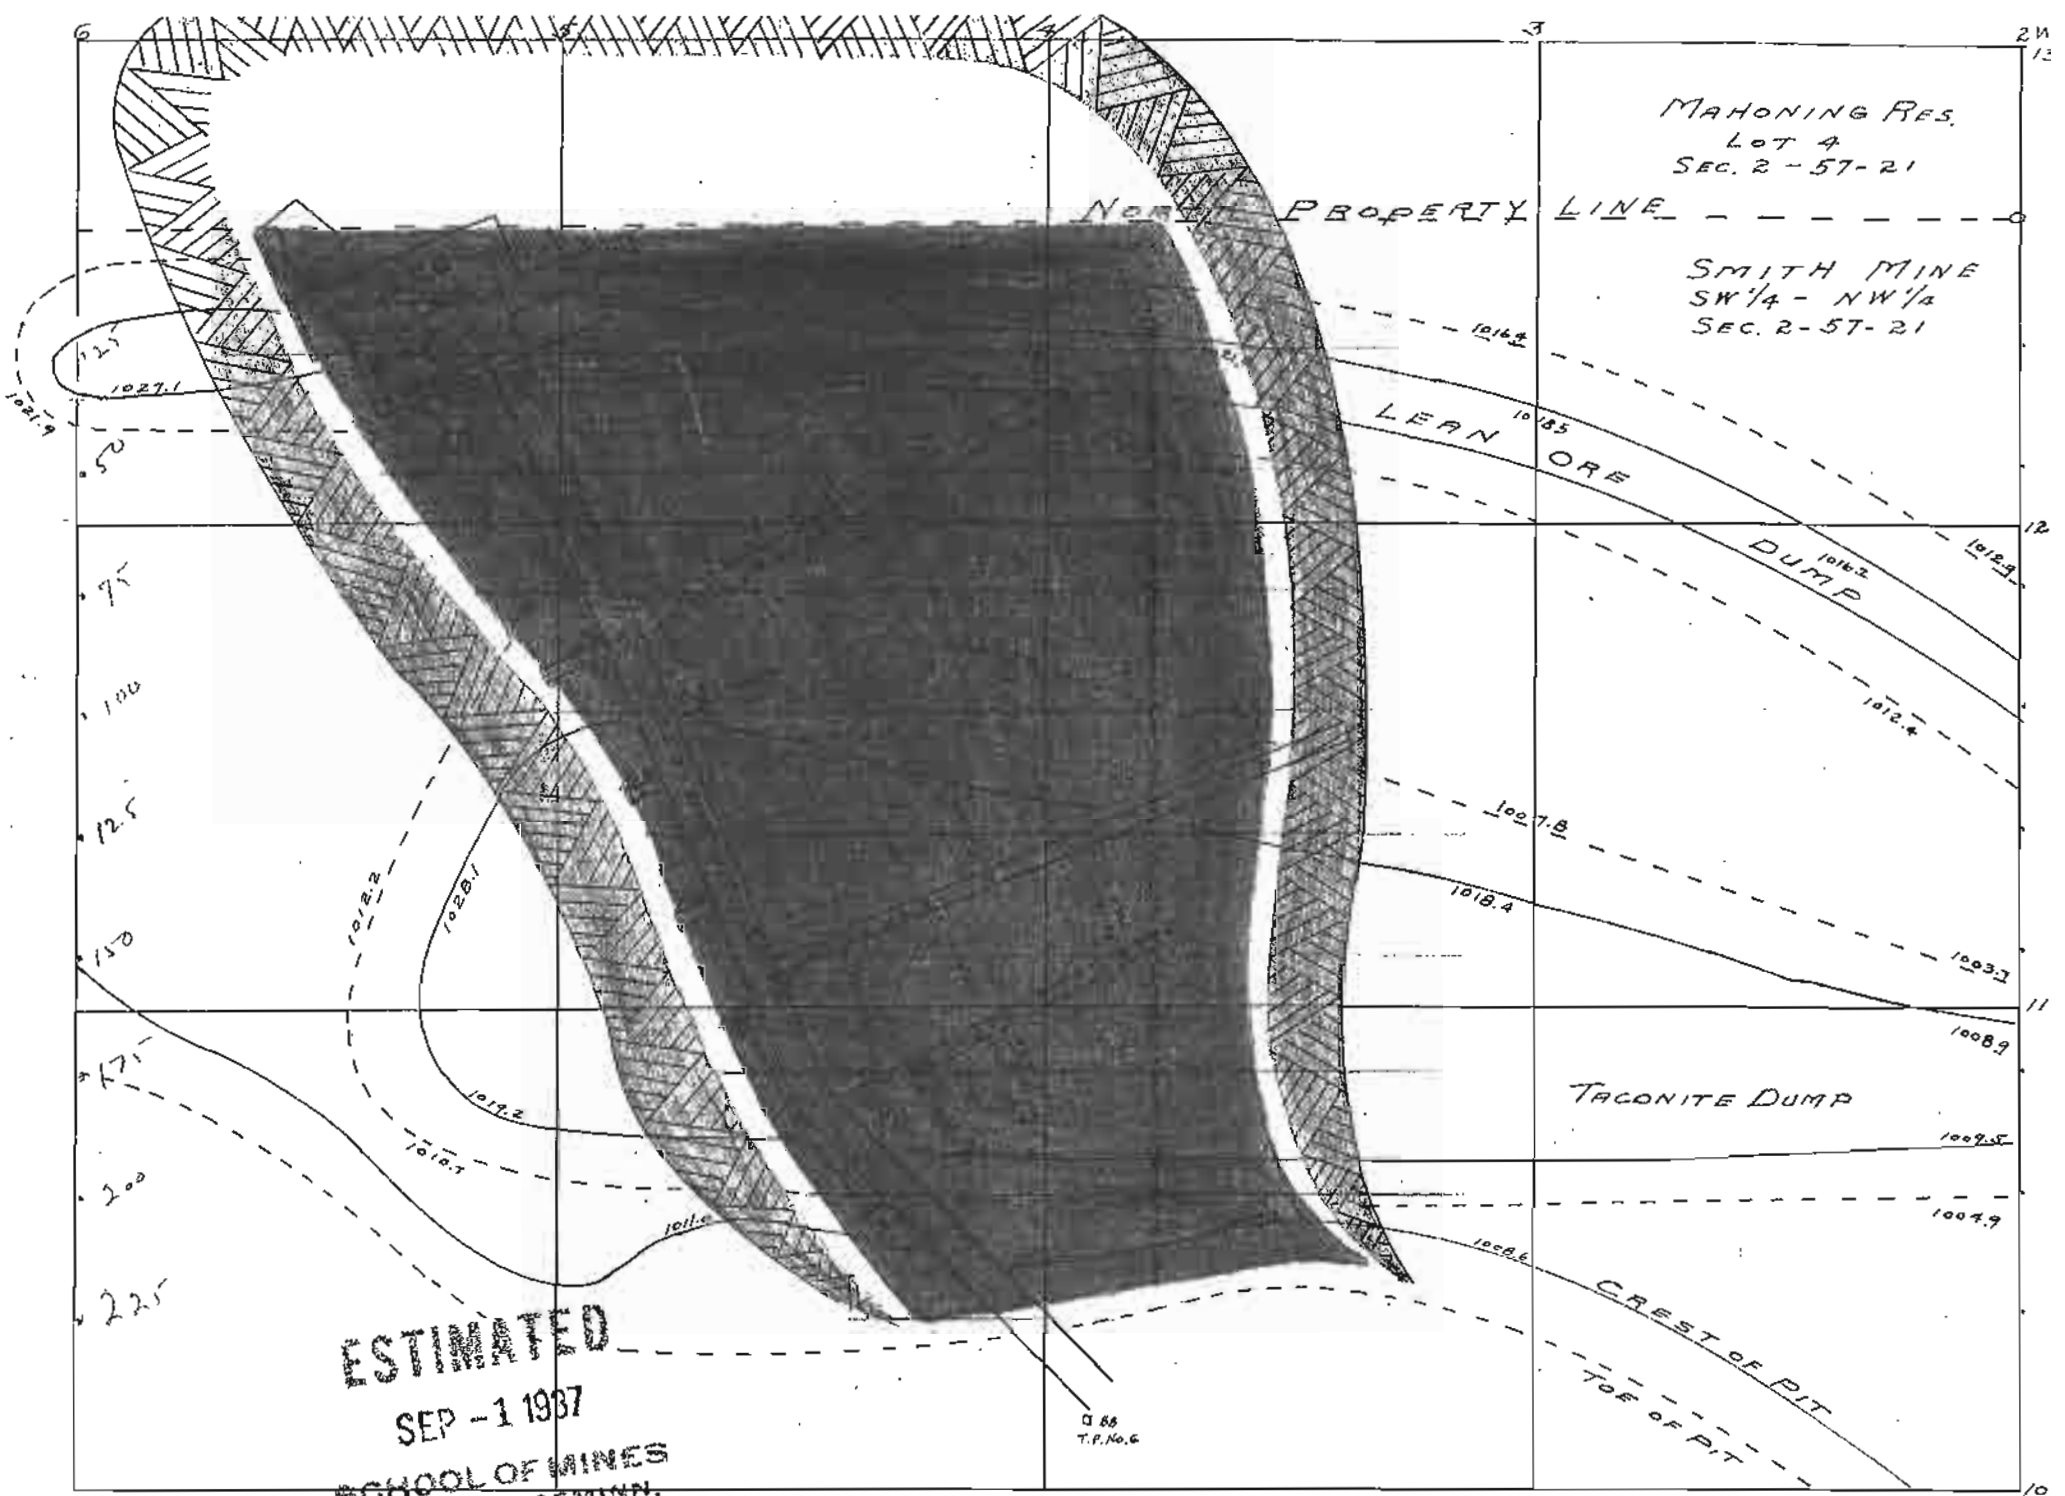

MAHONING RES.
 LOT 4
 SEC. 2-57-21

SMITH MINE
 SW 1/4 - NW 1/4
 SEC. 2-57-21

NORTH PROPERTY LINE - - - - -

LEAN ORE
 DUMP

TACONITE DUMP

CREST OF PIT
 TOE OF PIT

ESTIMATED
 SEP - 1 1937
 SCHOOL OF MINES
 UNIVERSITY OF MINN.

58
 T.P. No. 6

Dept. of Revenue 9-12-07
 Doc. file 30-14
 Smith

