




PICKANDS MATHER & CO.


MAP OF
GILBERT PROJECT
AND VICINITY

SEA LEVEL DATUM FOR ELEVATIONS
ENGINEERING DEPARTMENT
WINNEBAGO, MINNESOTA
FEBRUARY 14, 1961

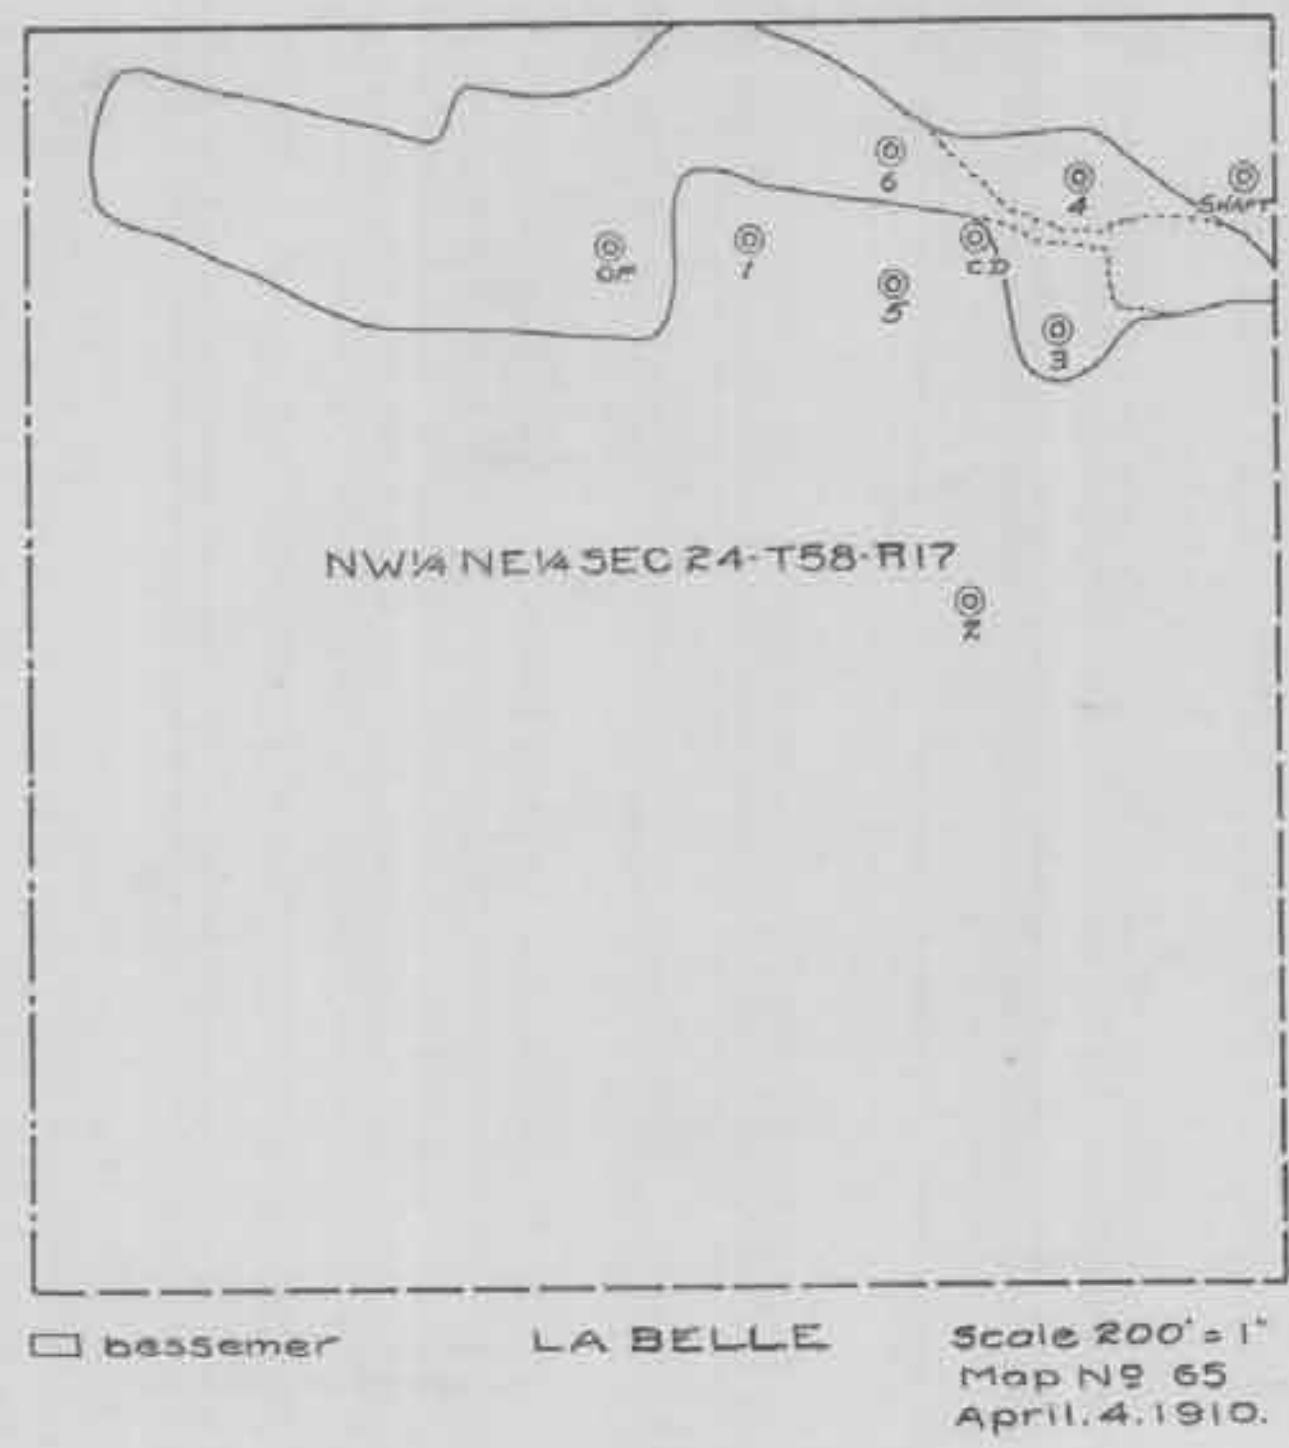



E.P.K.
M.S.H.


W.R. Appleby
Dean.

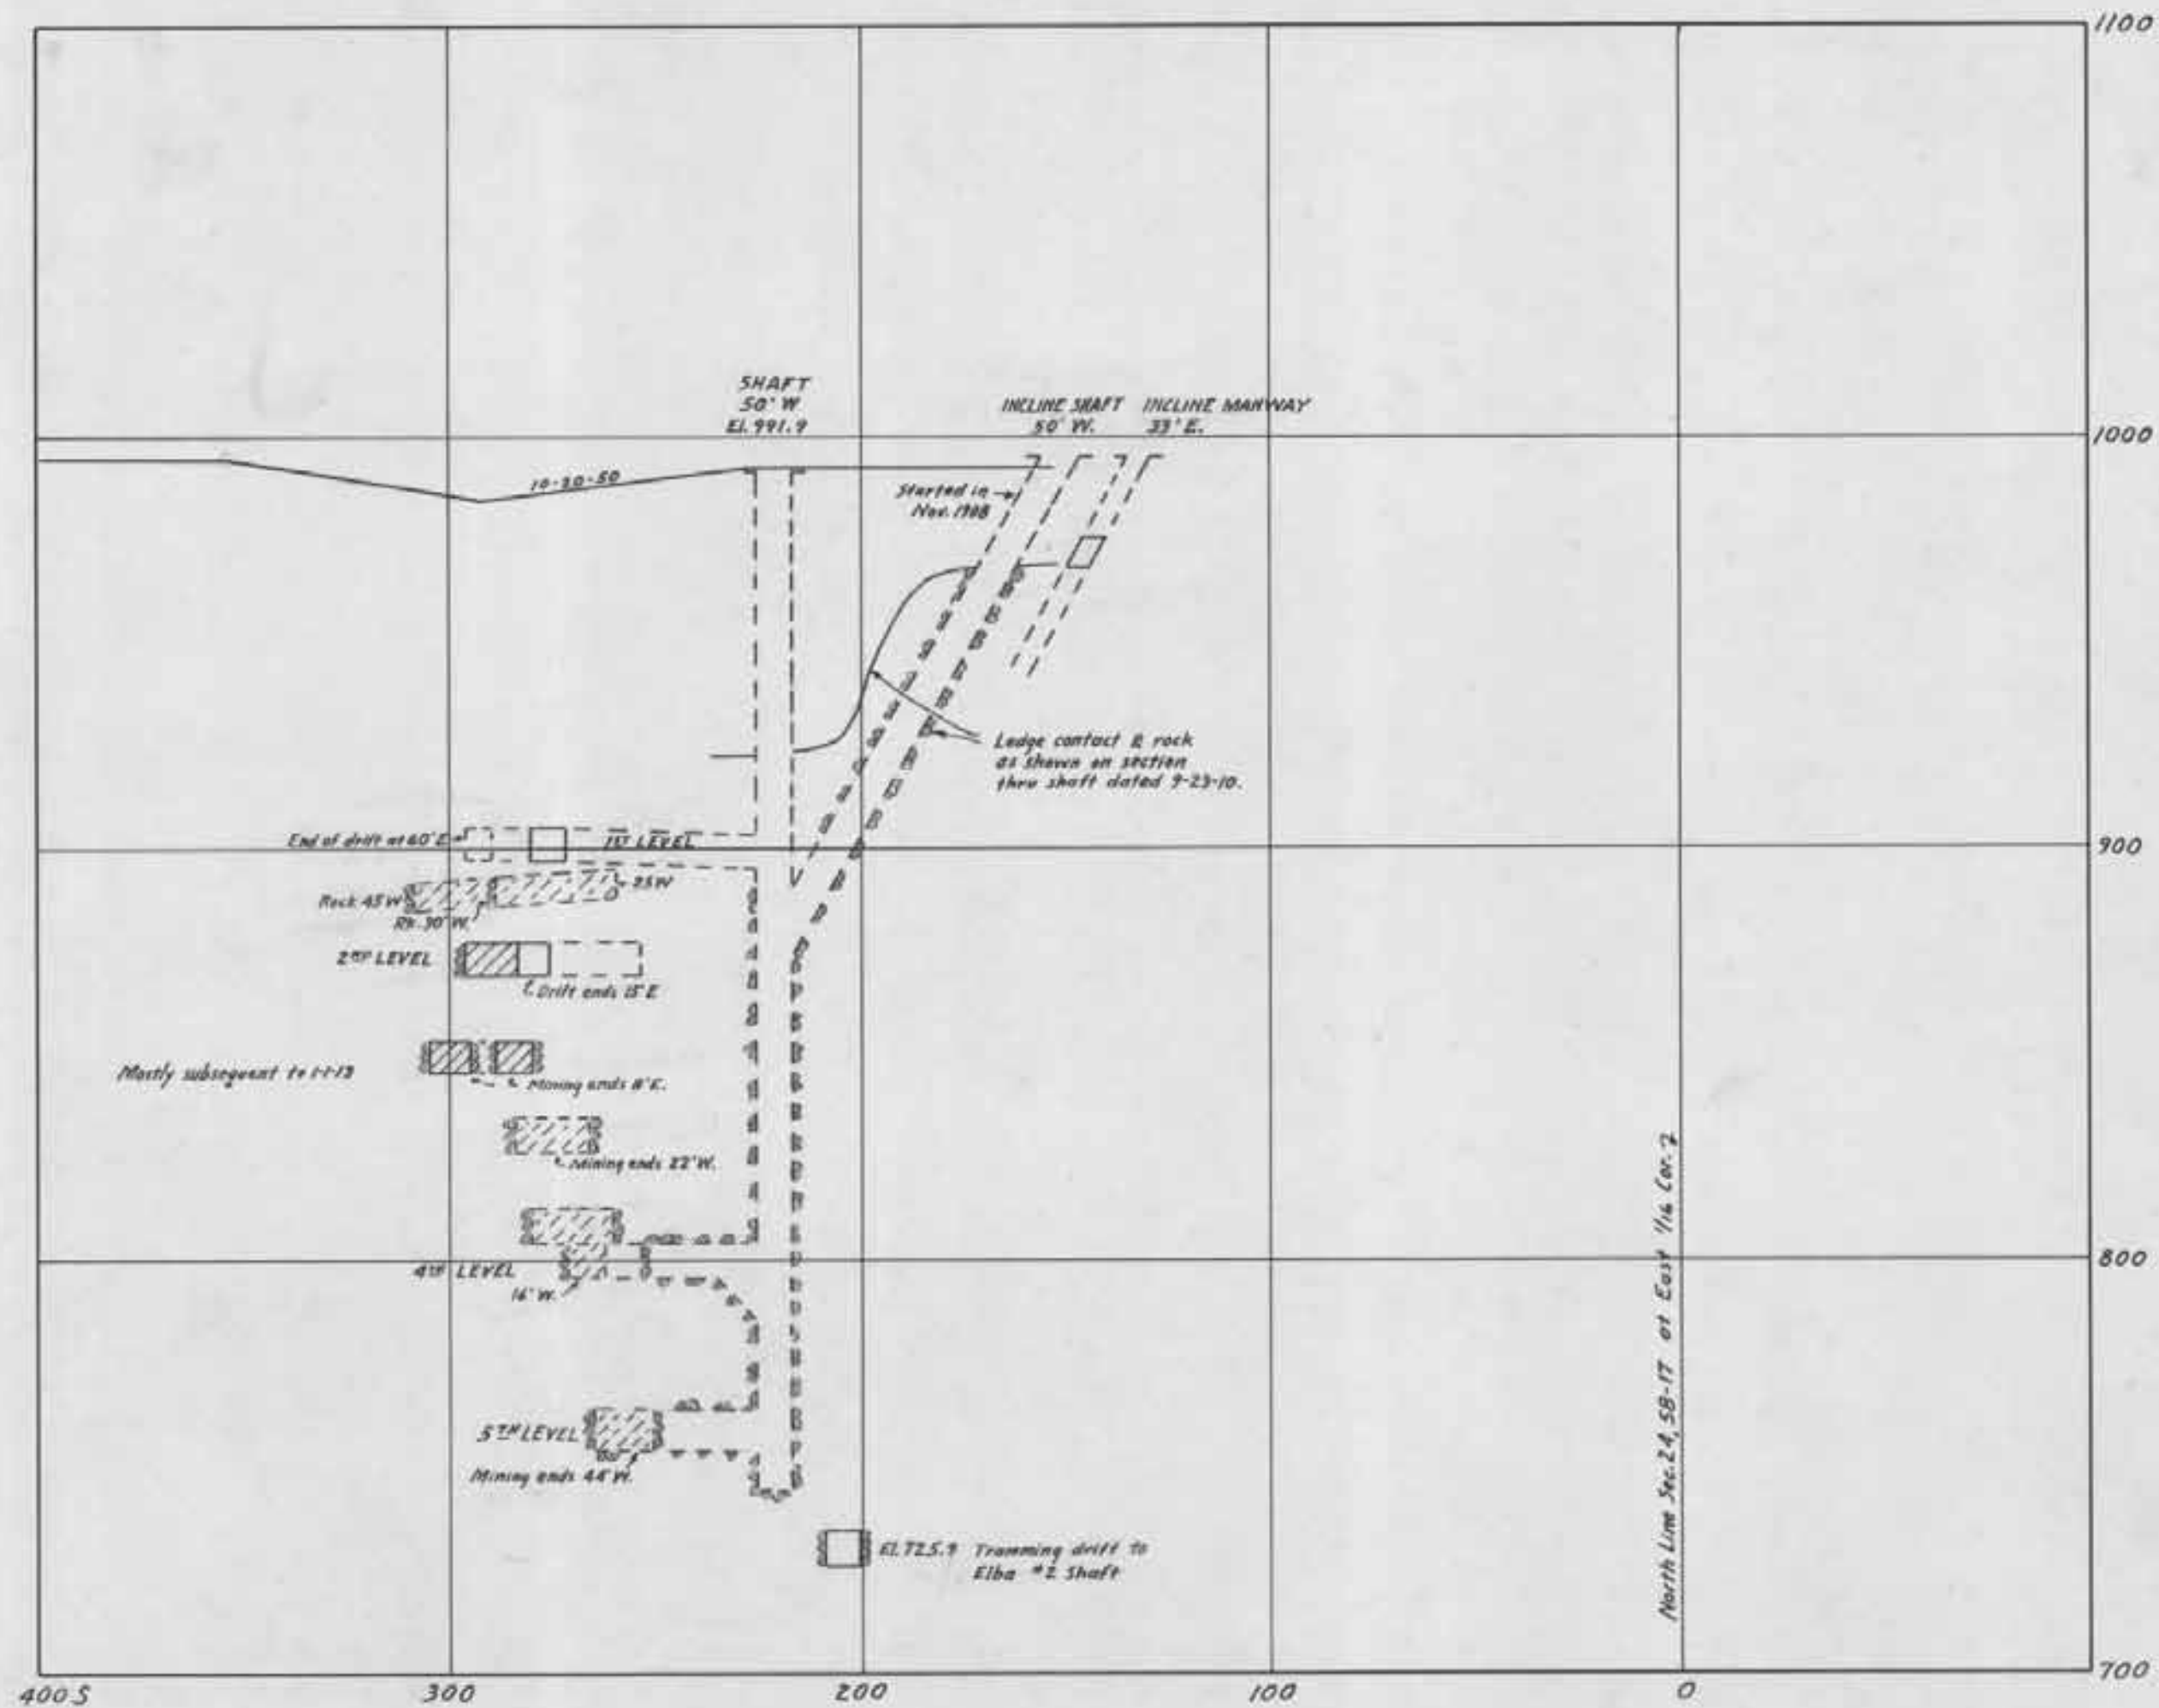


800 W

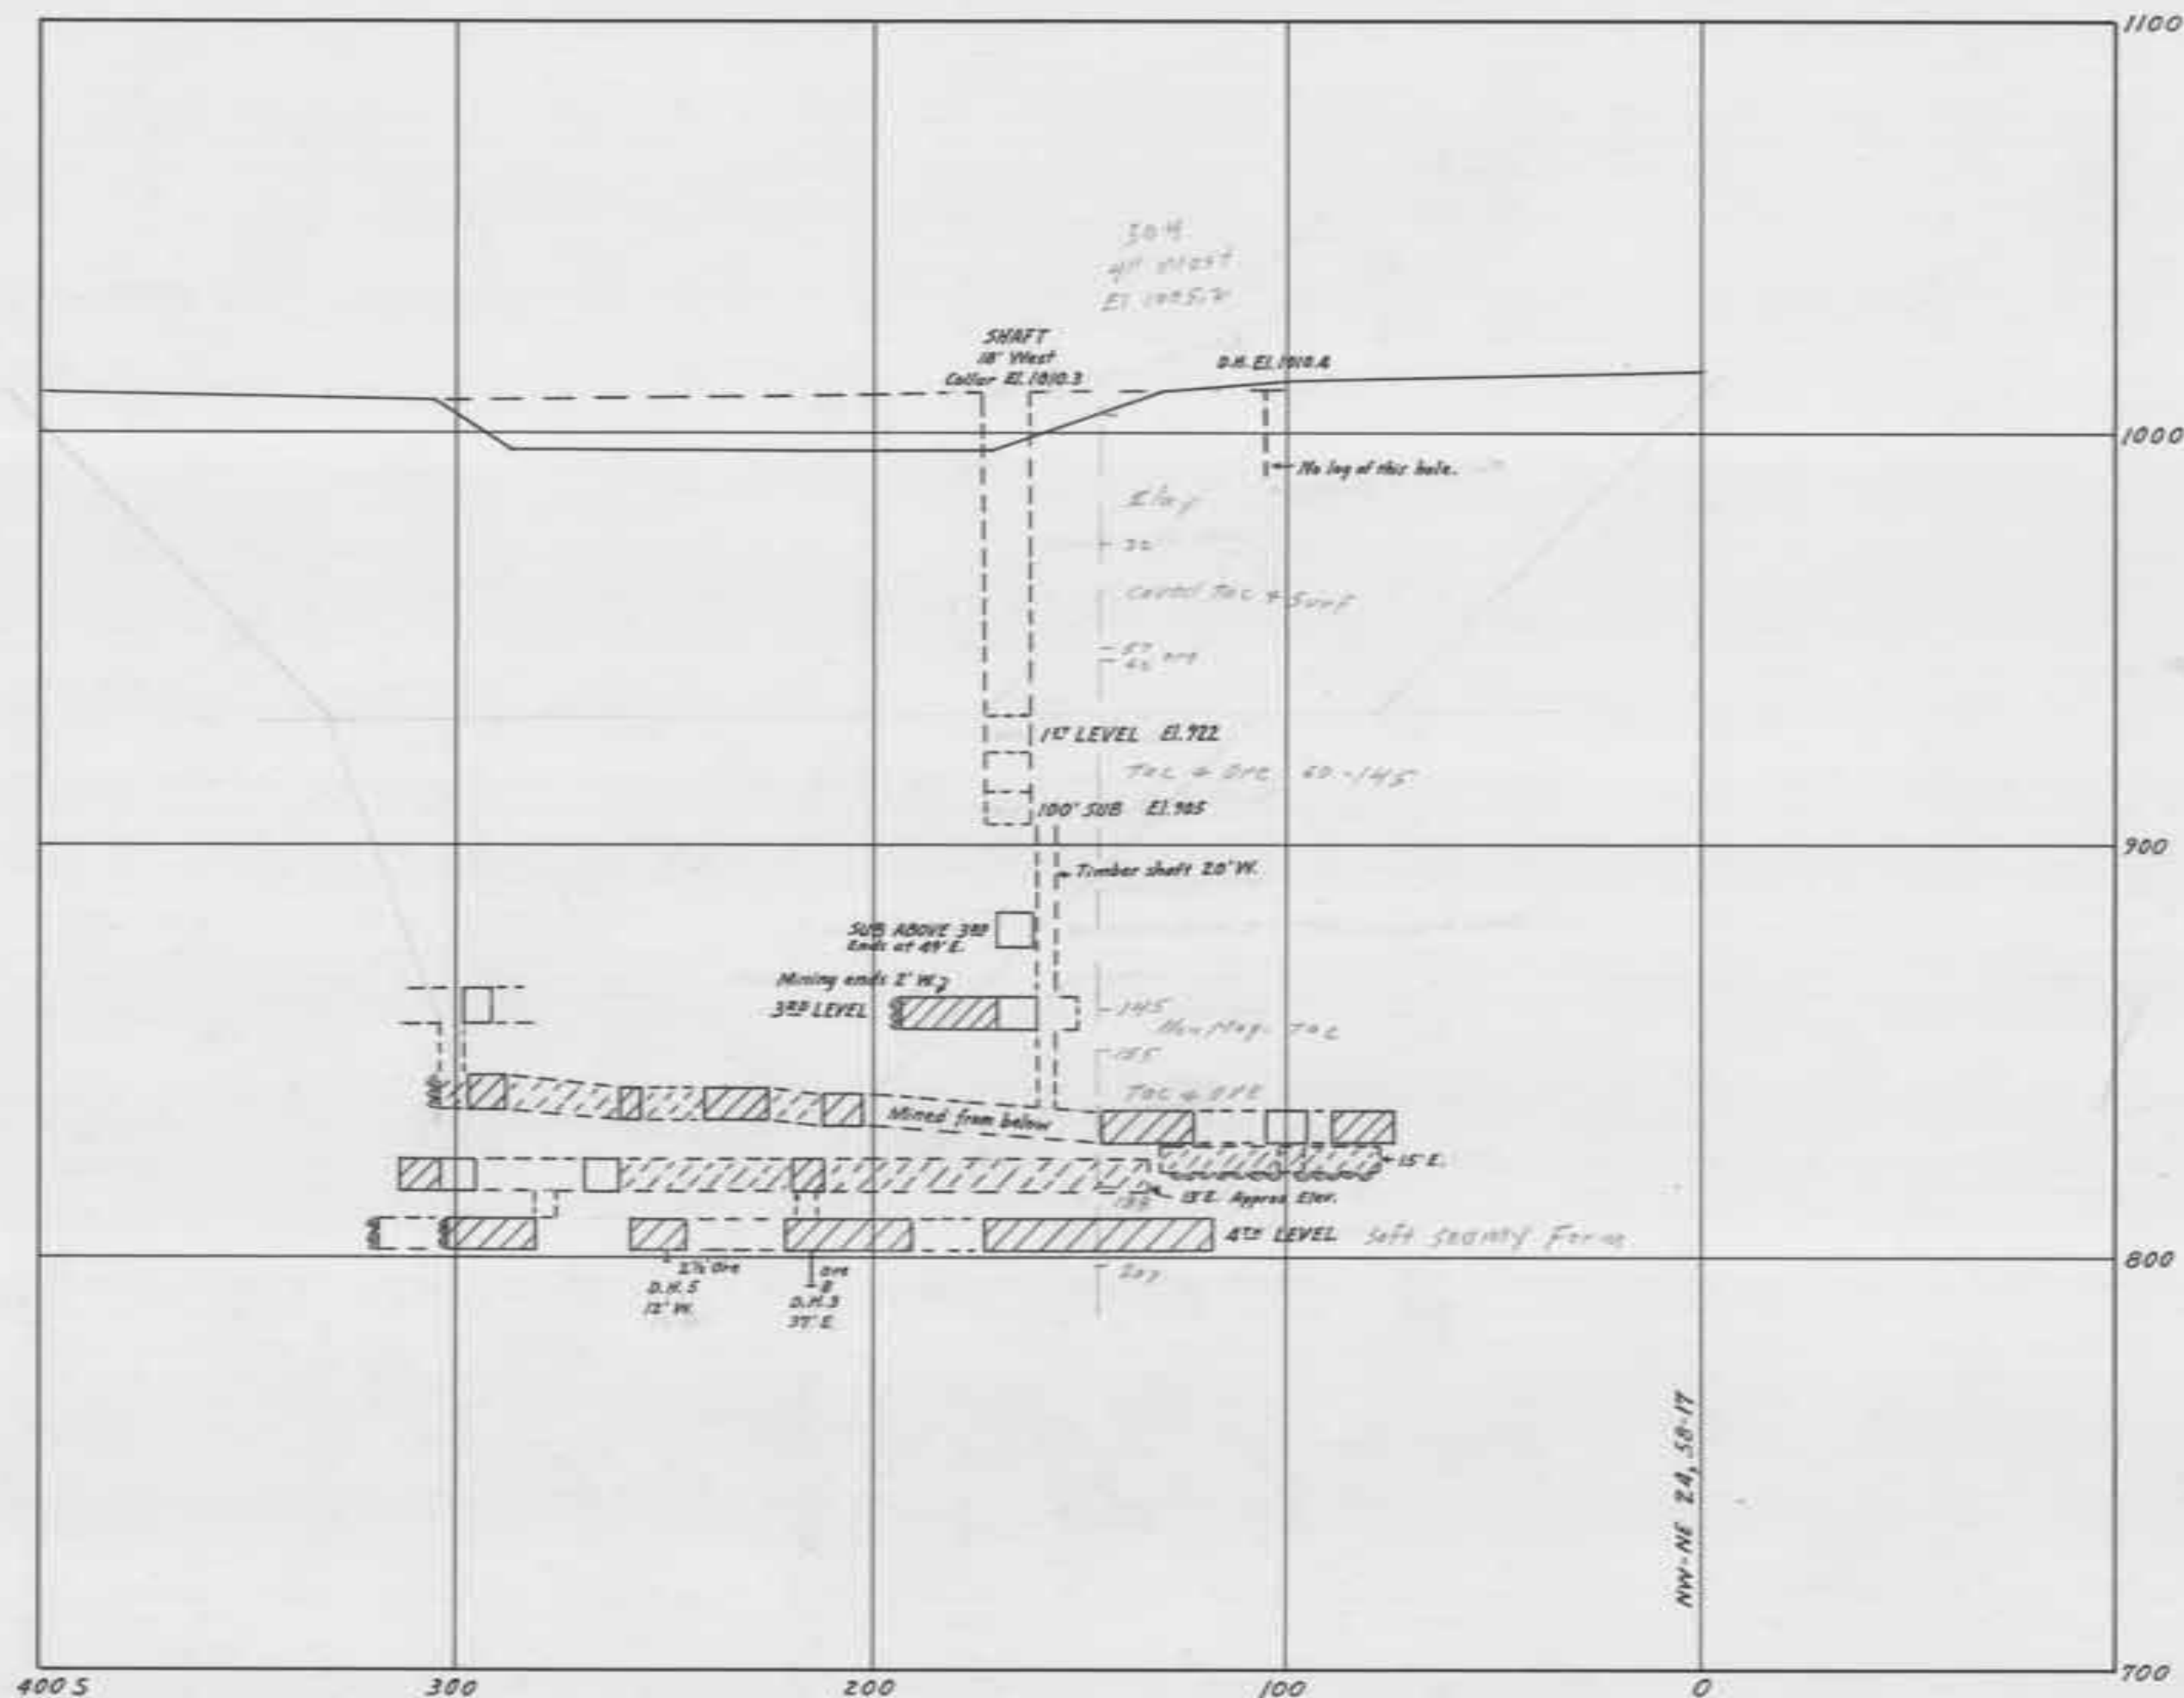

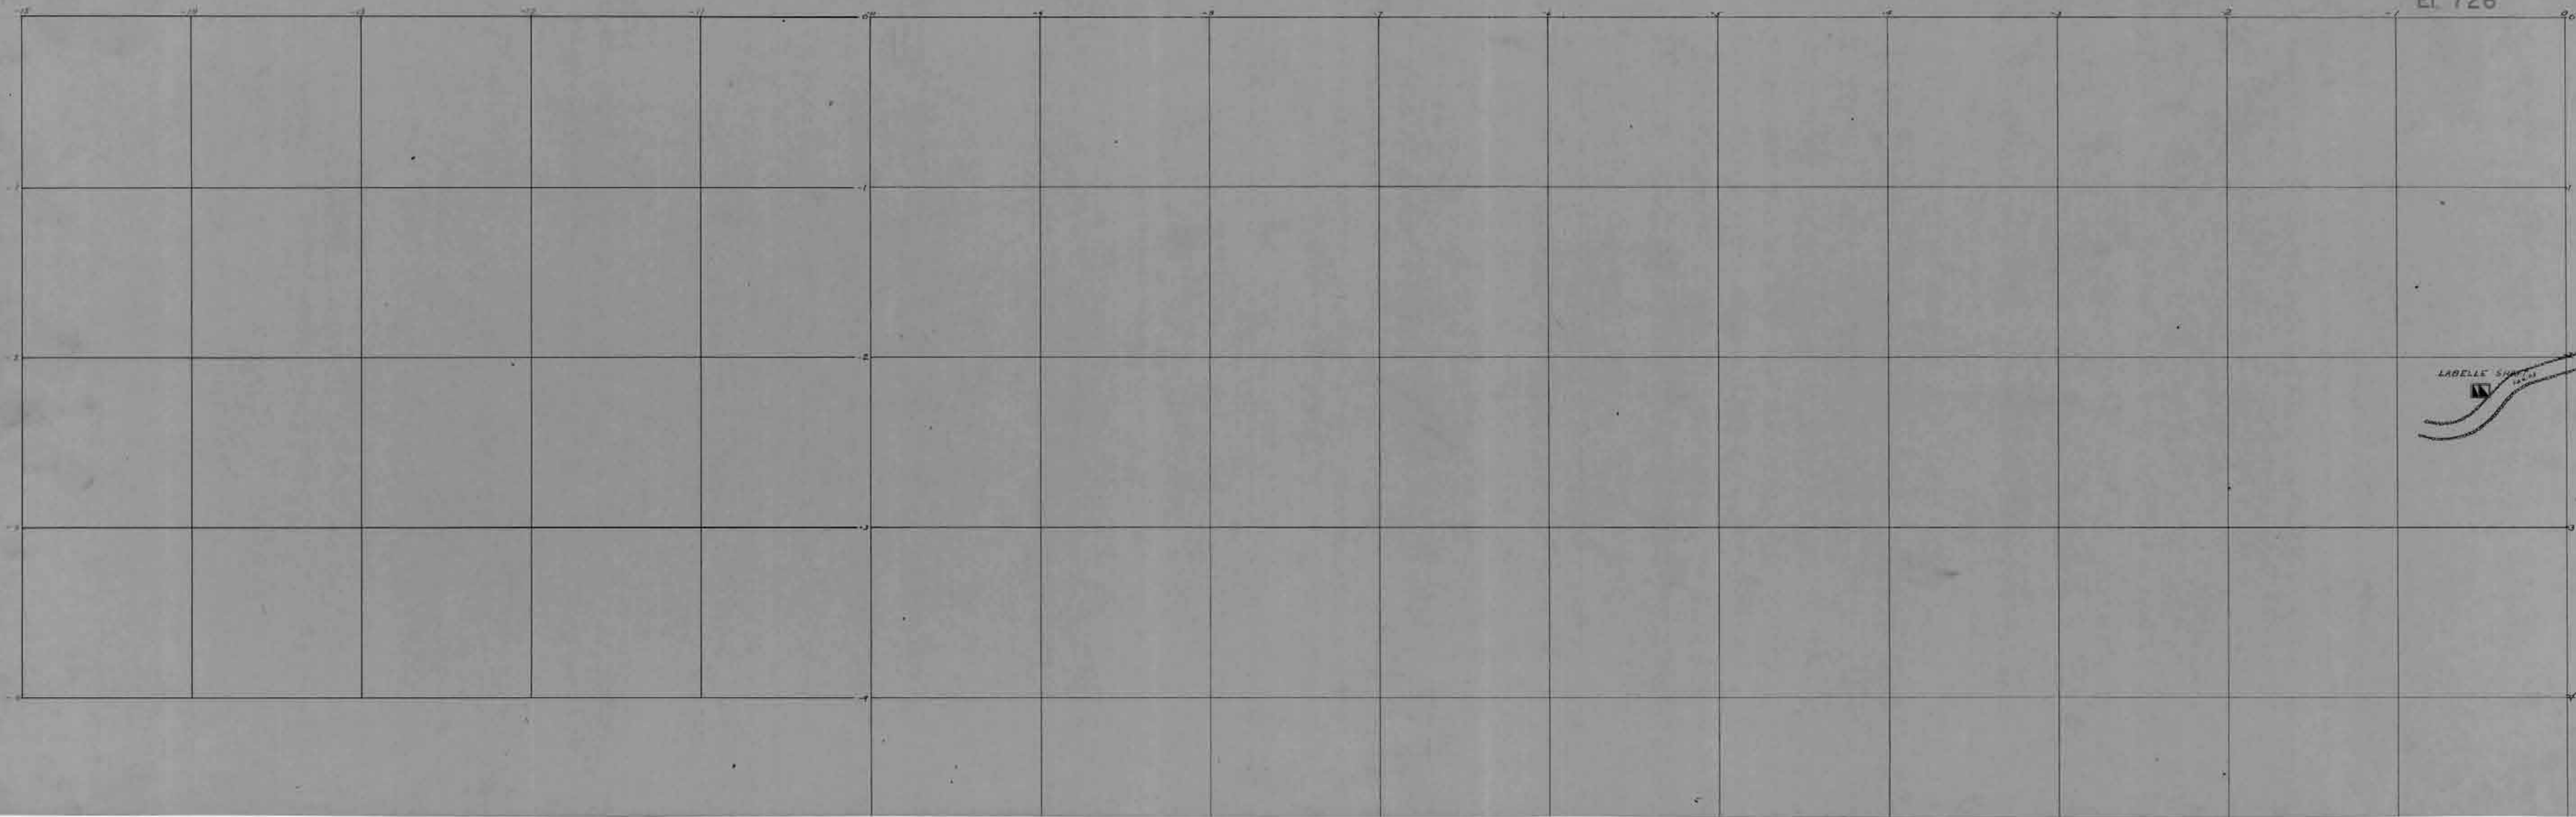

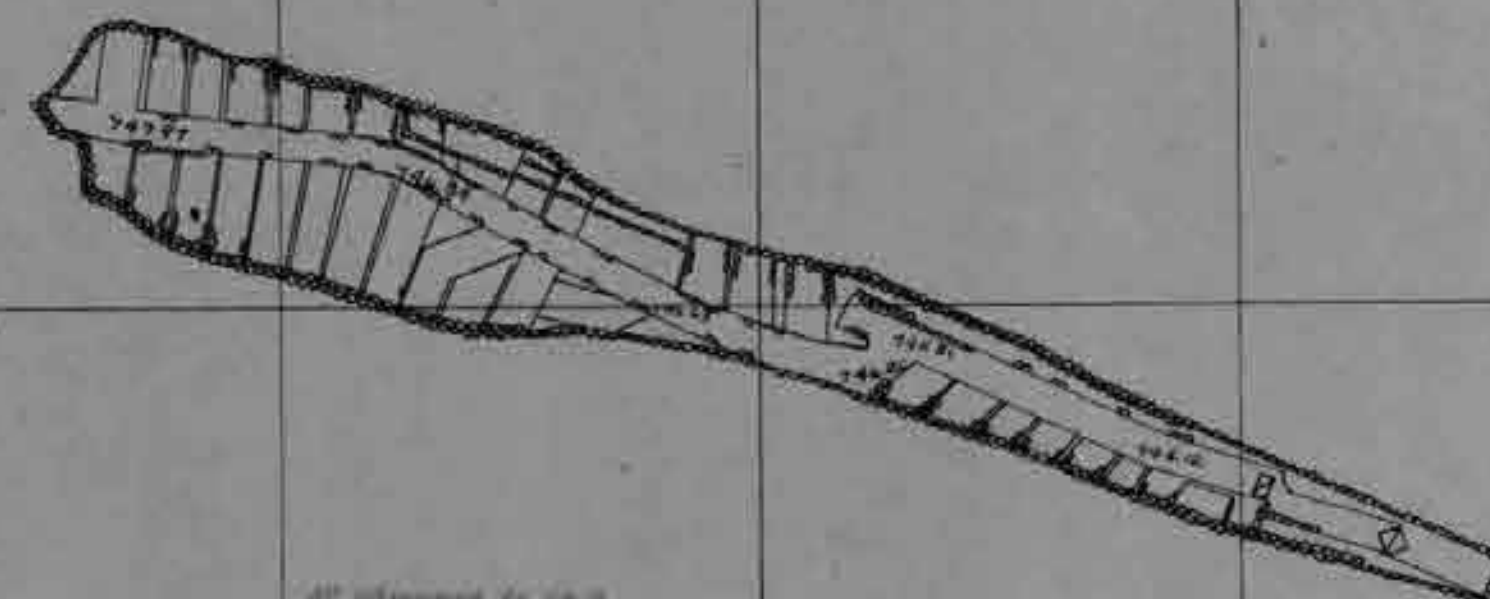


EL. 756 5TH LEVEL

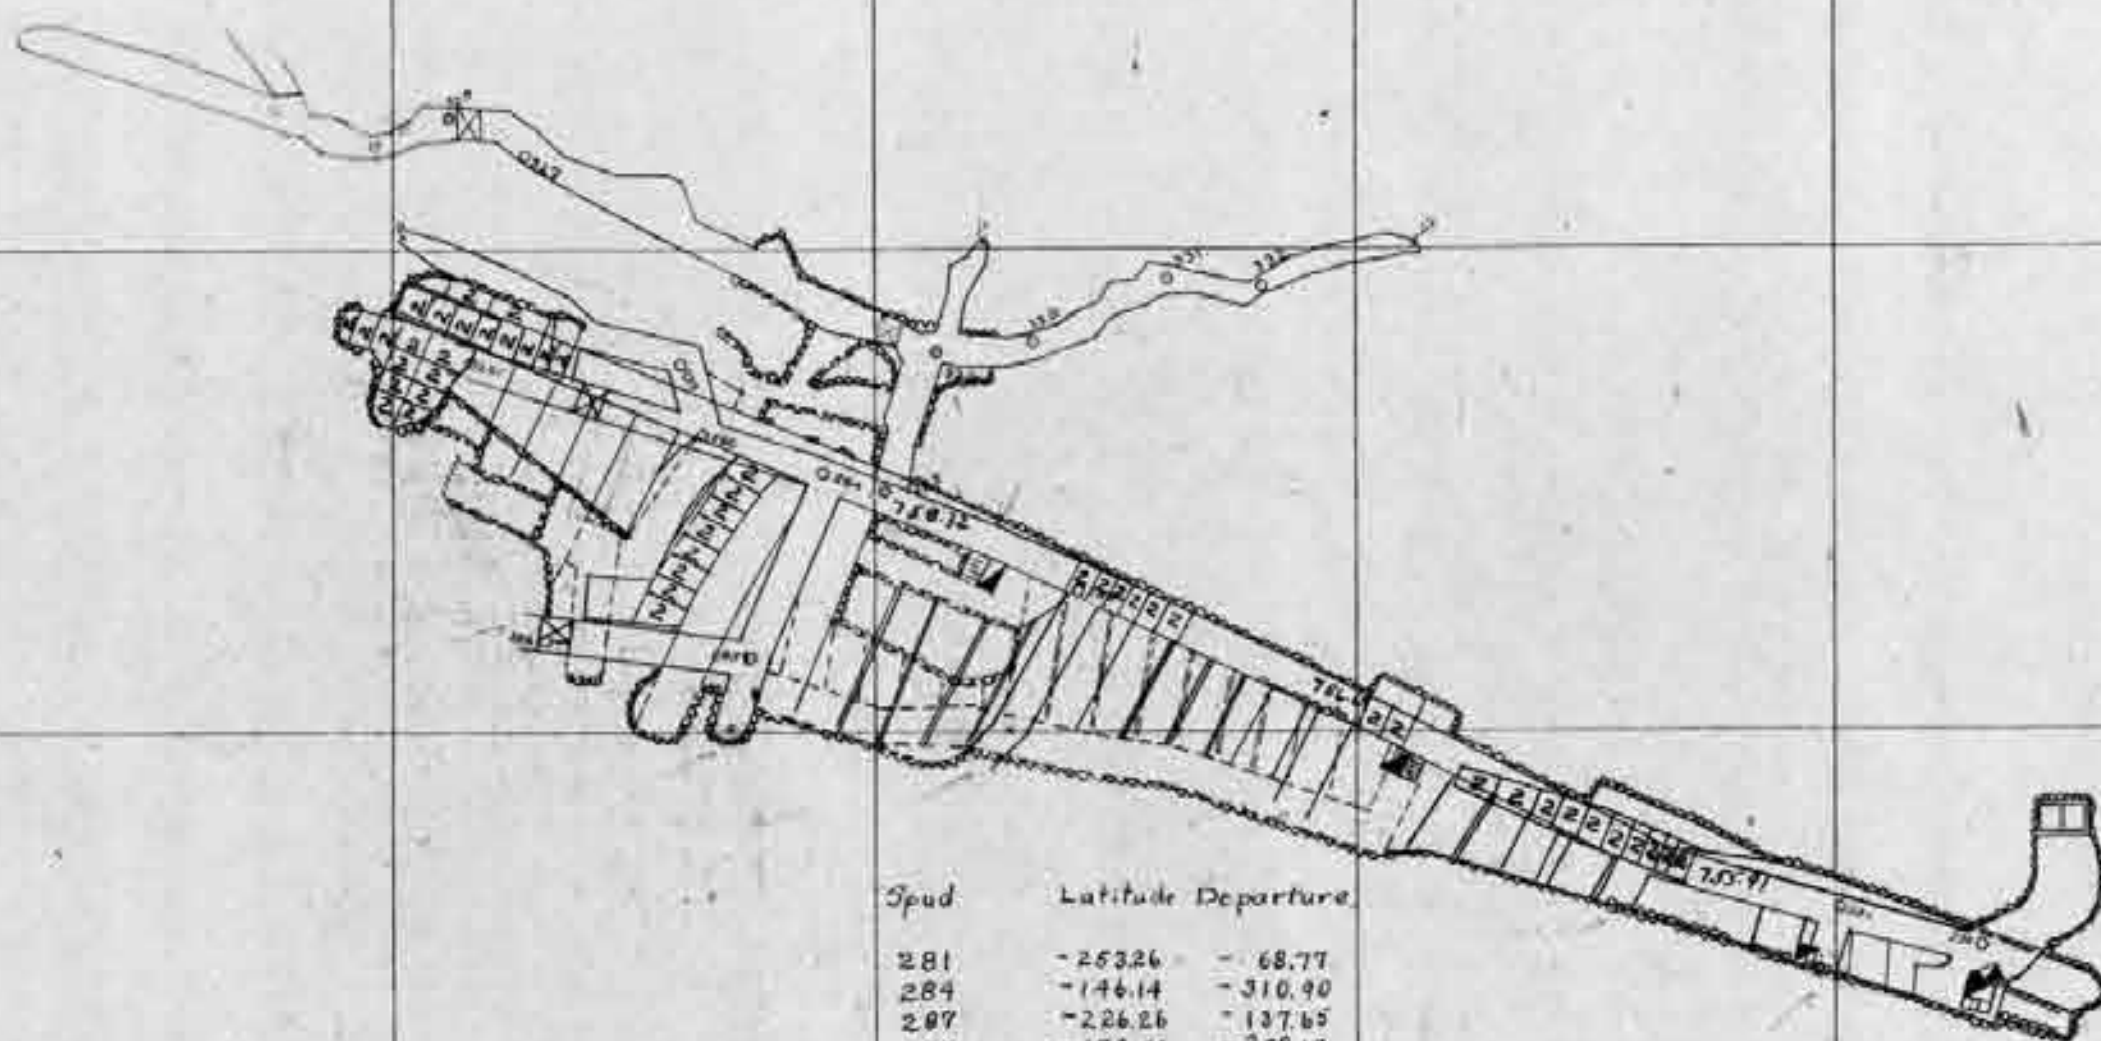



Spud	Latitude	Departure
281	-253.26	-68.77
284	-144.14	-310.90
287	-226.26	-137.65
288	-170.34	-258.13
290	-245.02	-68.54
291	-236.84	-96.67

El. 754.


5th Level

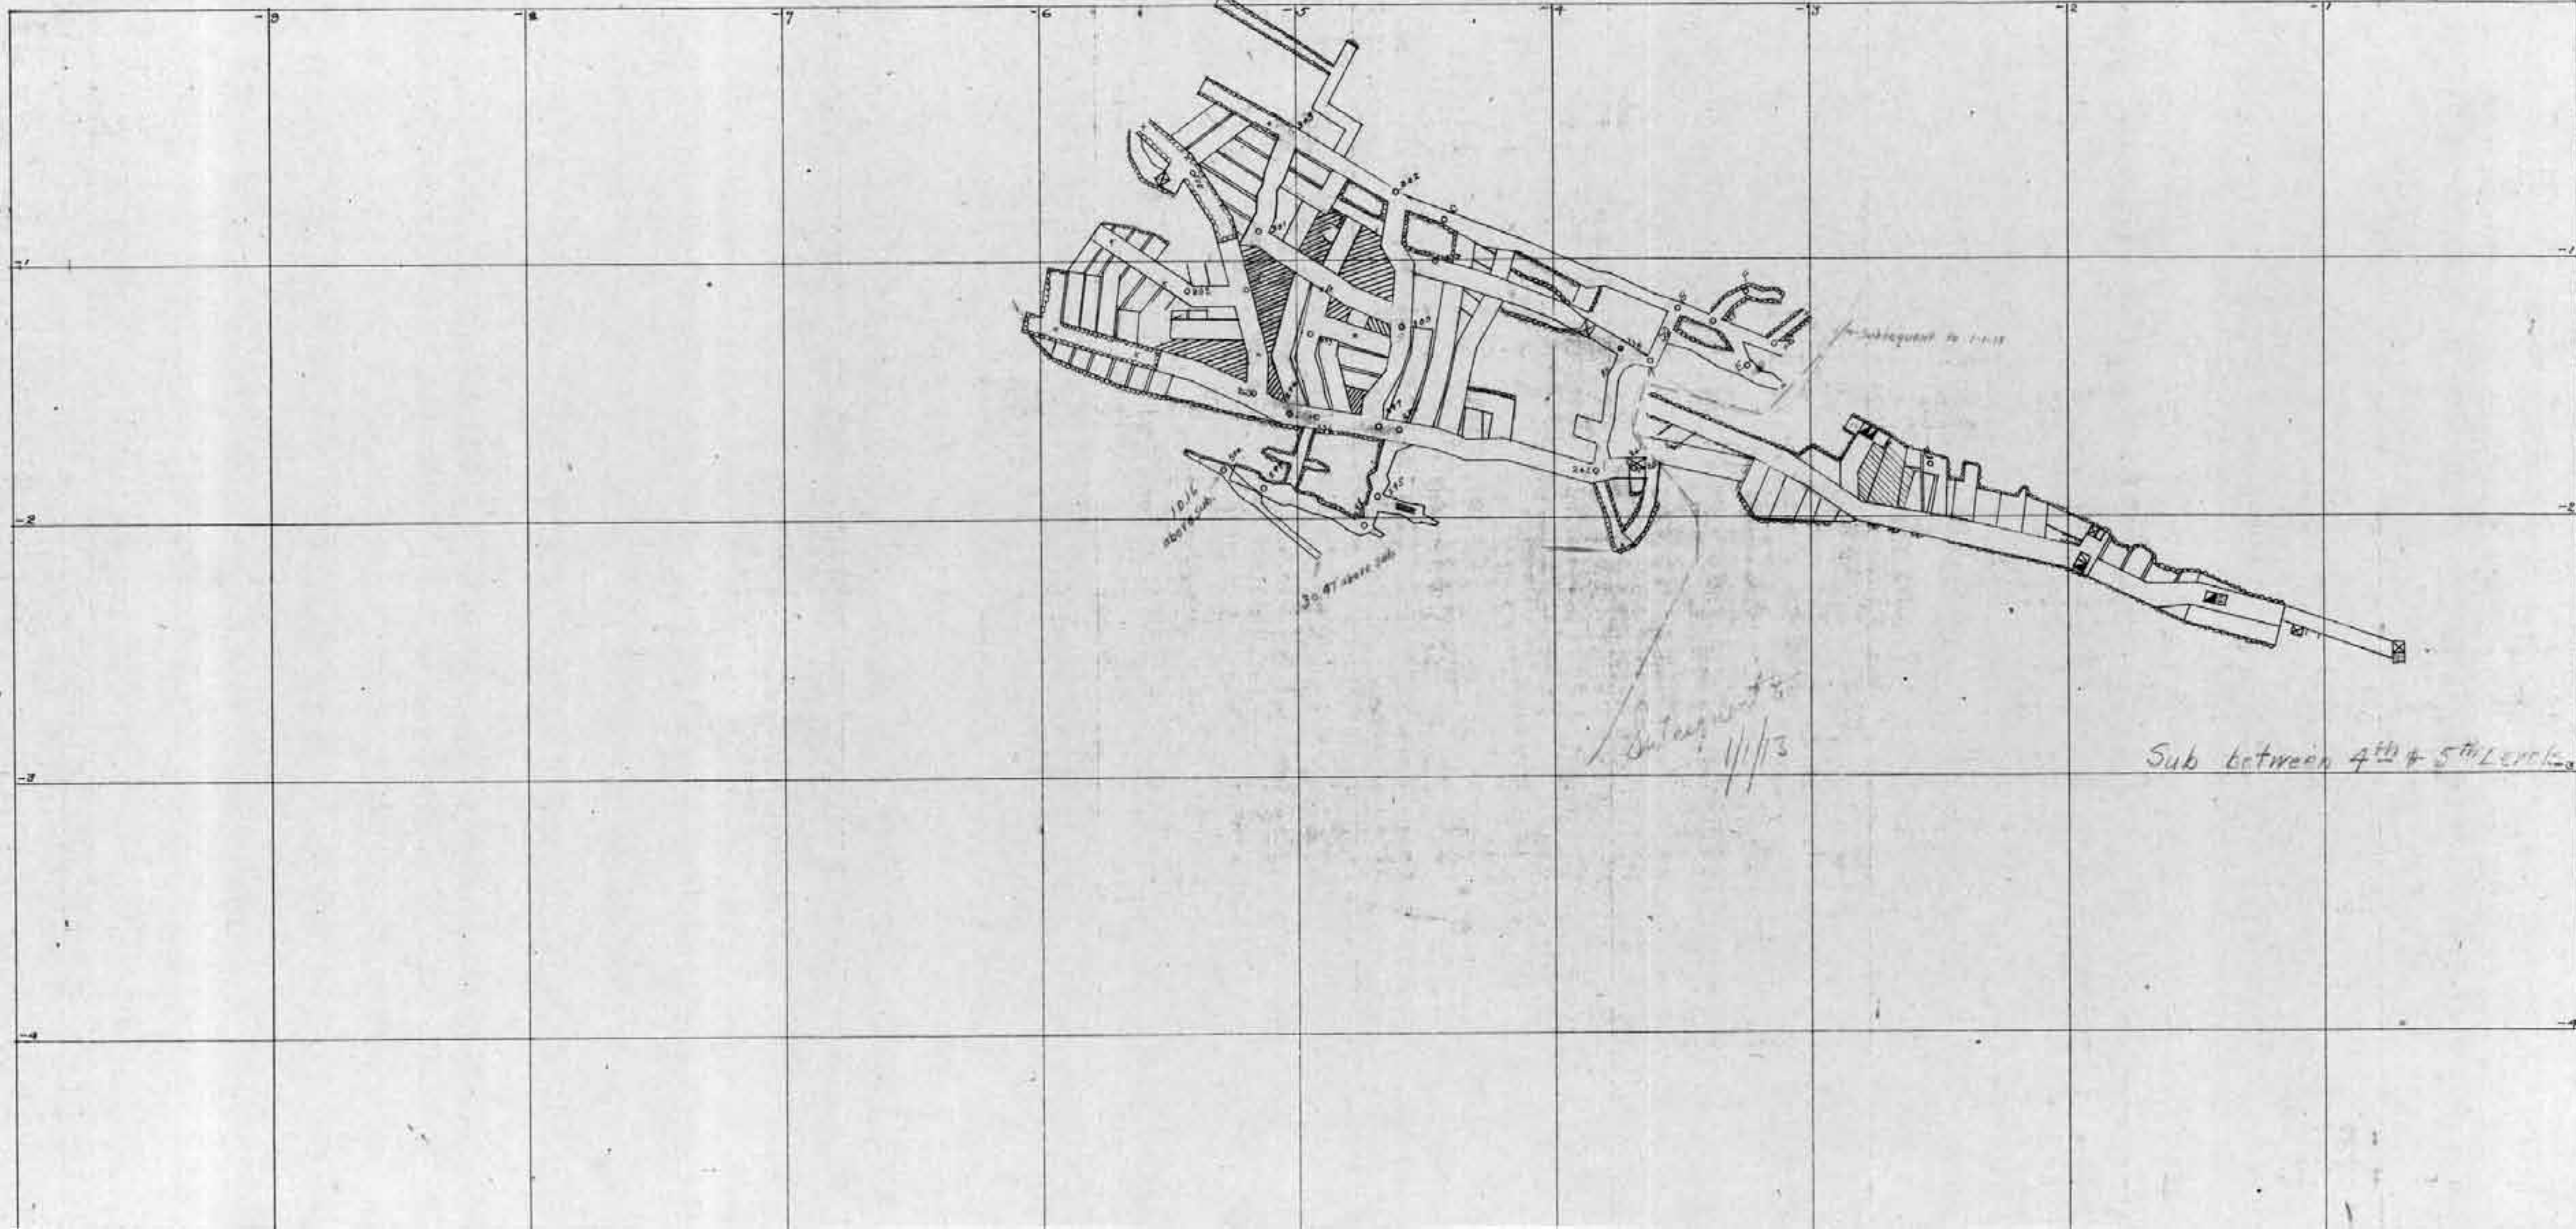

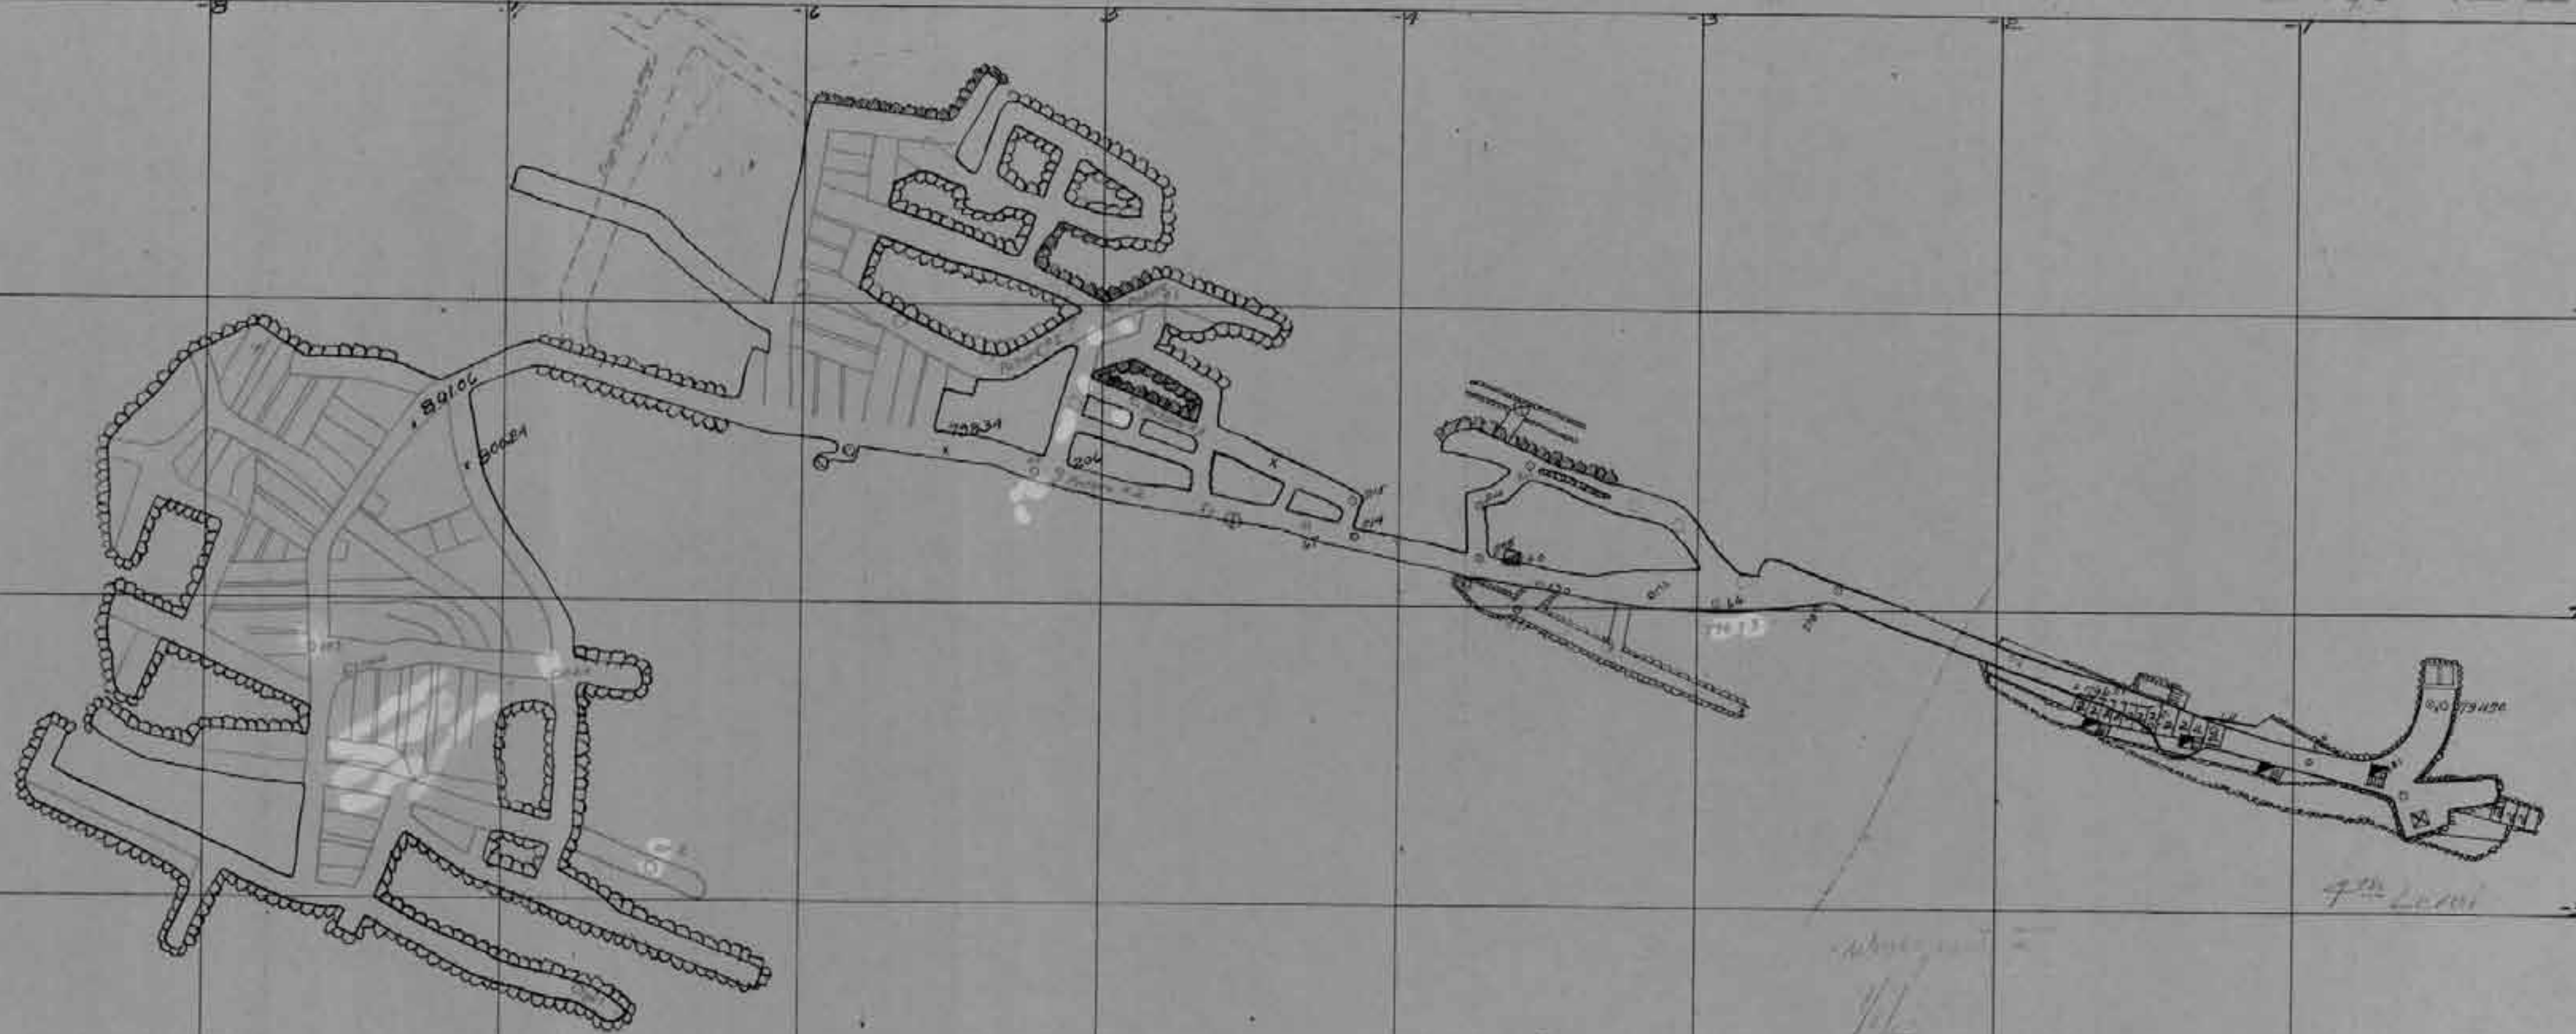


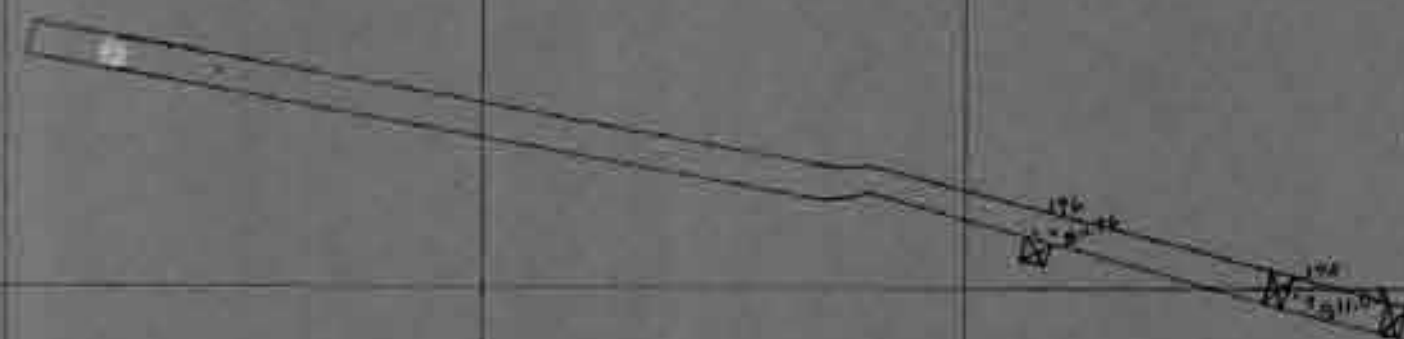



5th between 3rd & 4th Levels

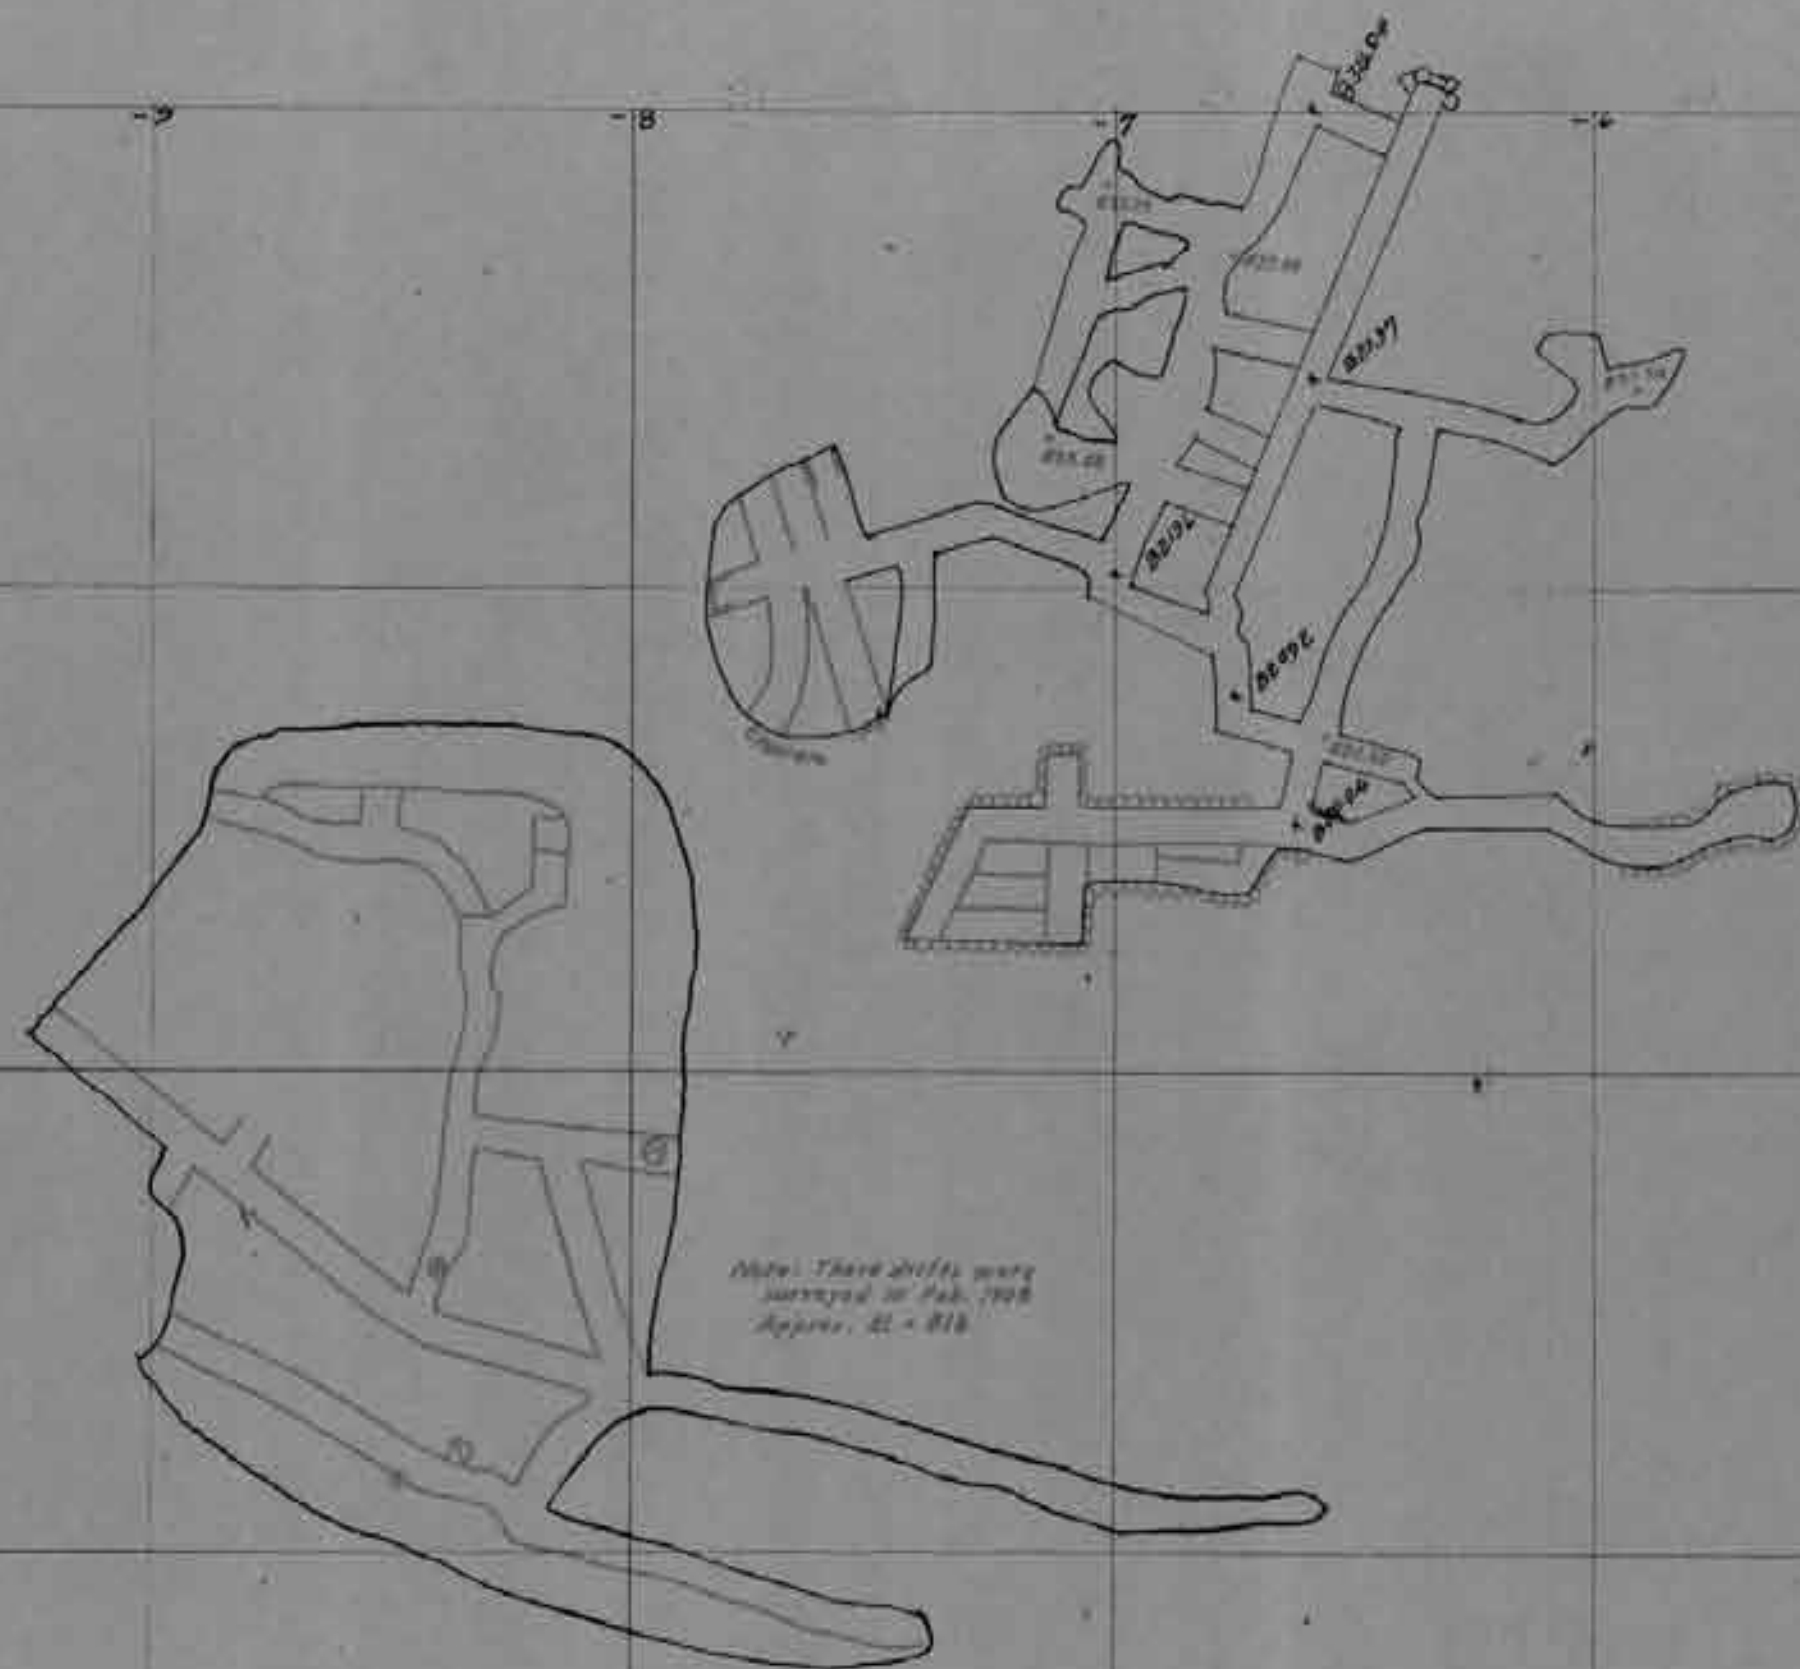




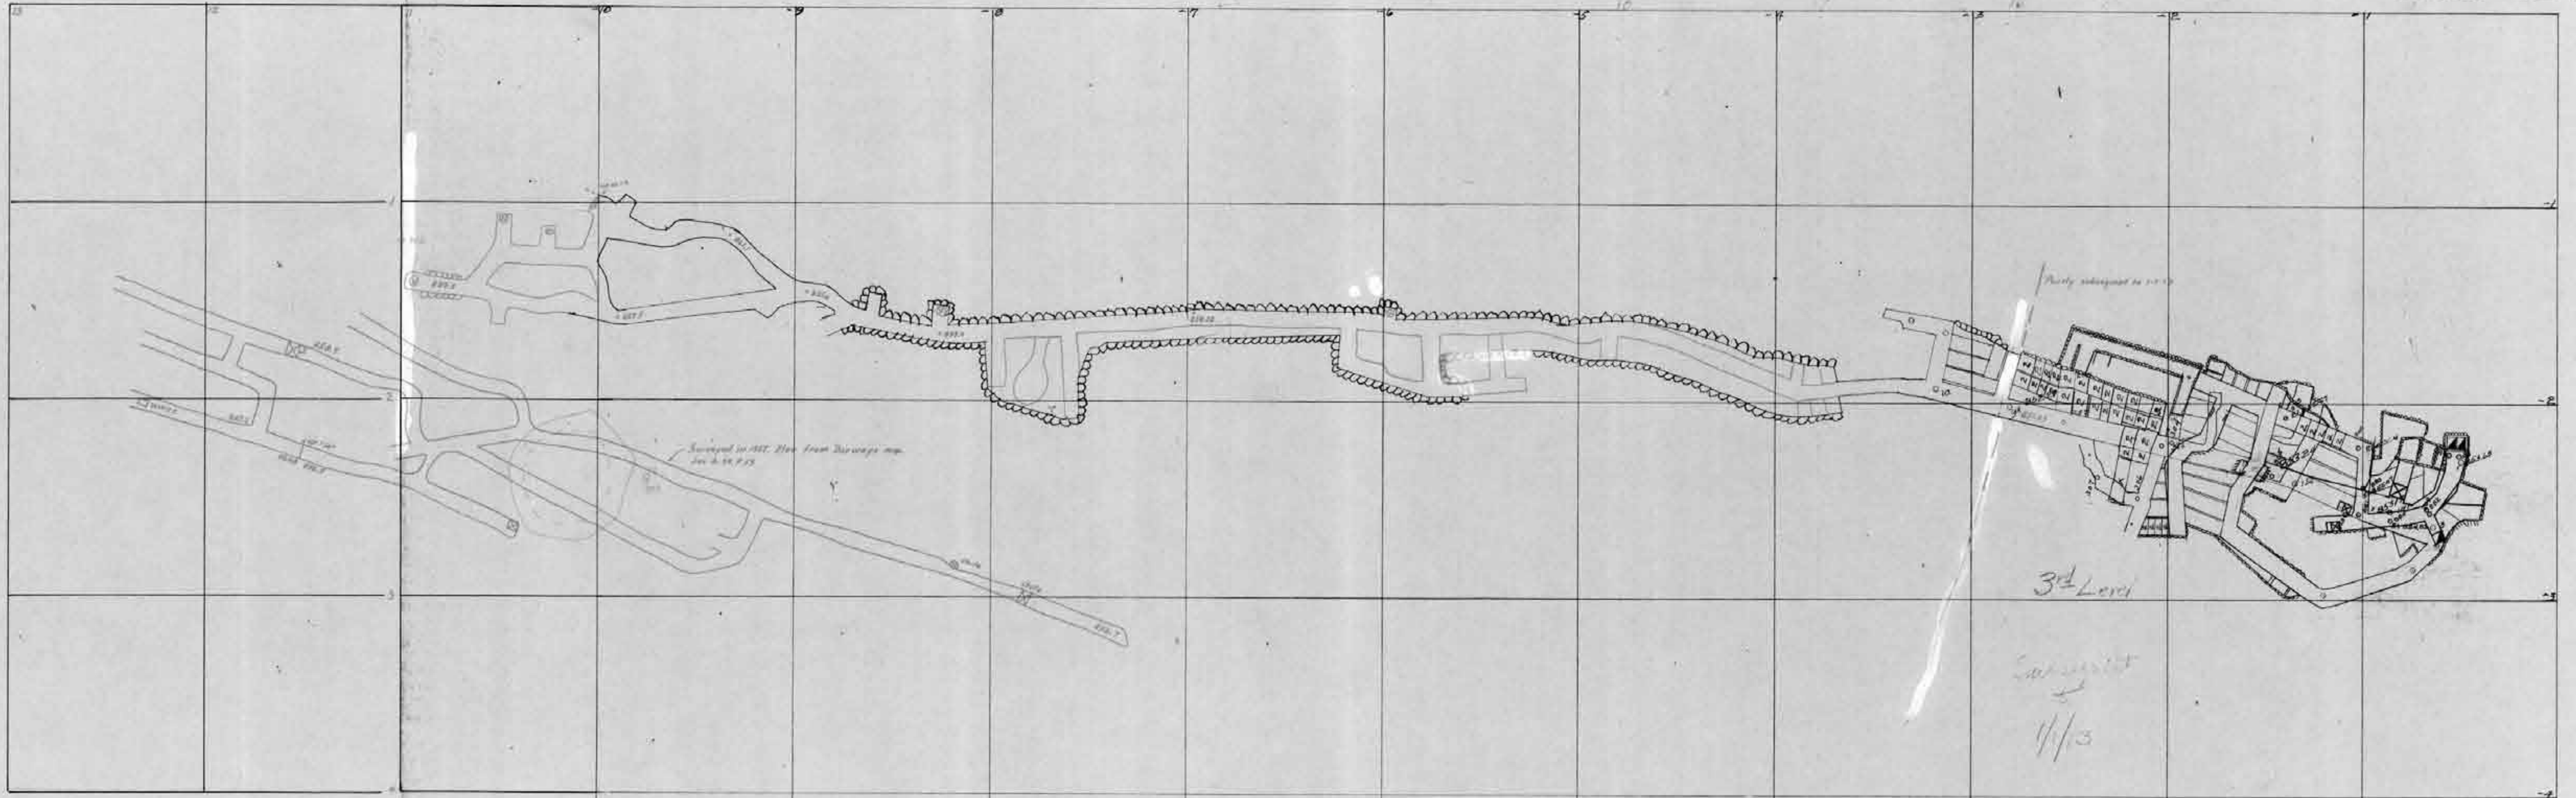


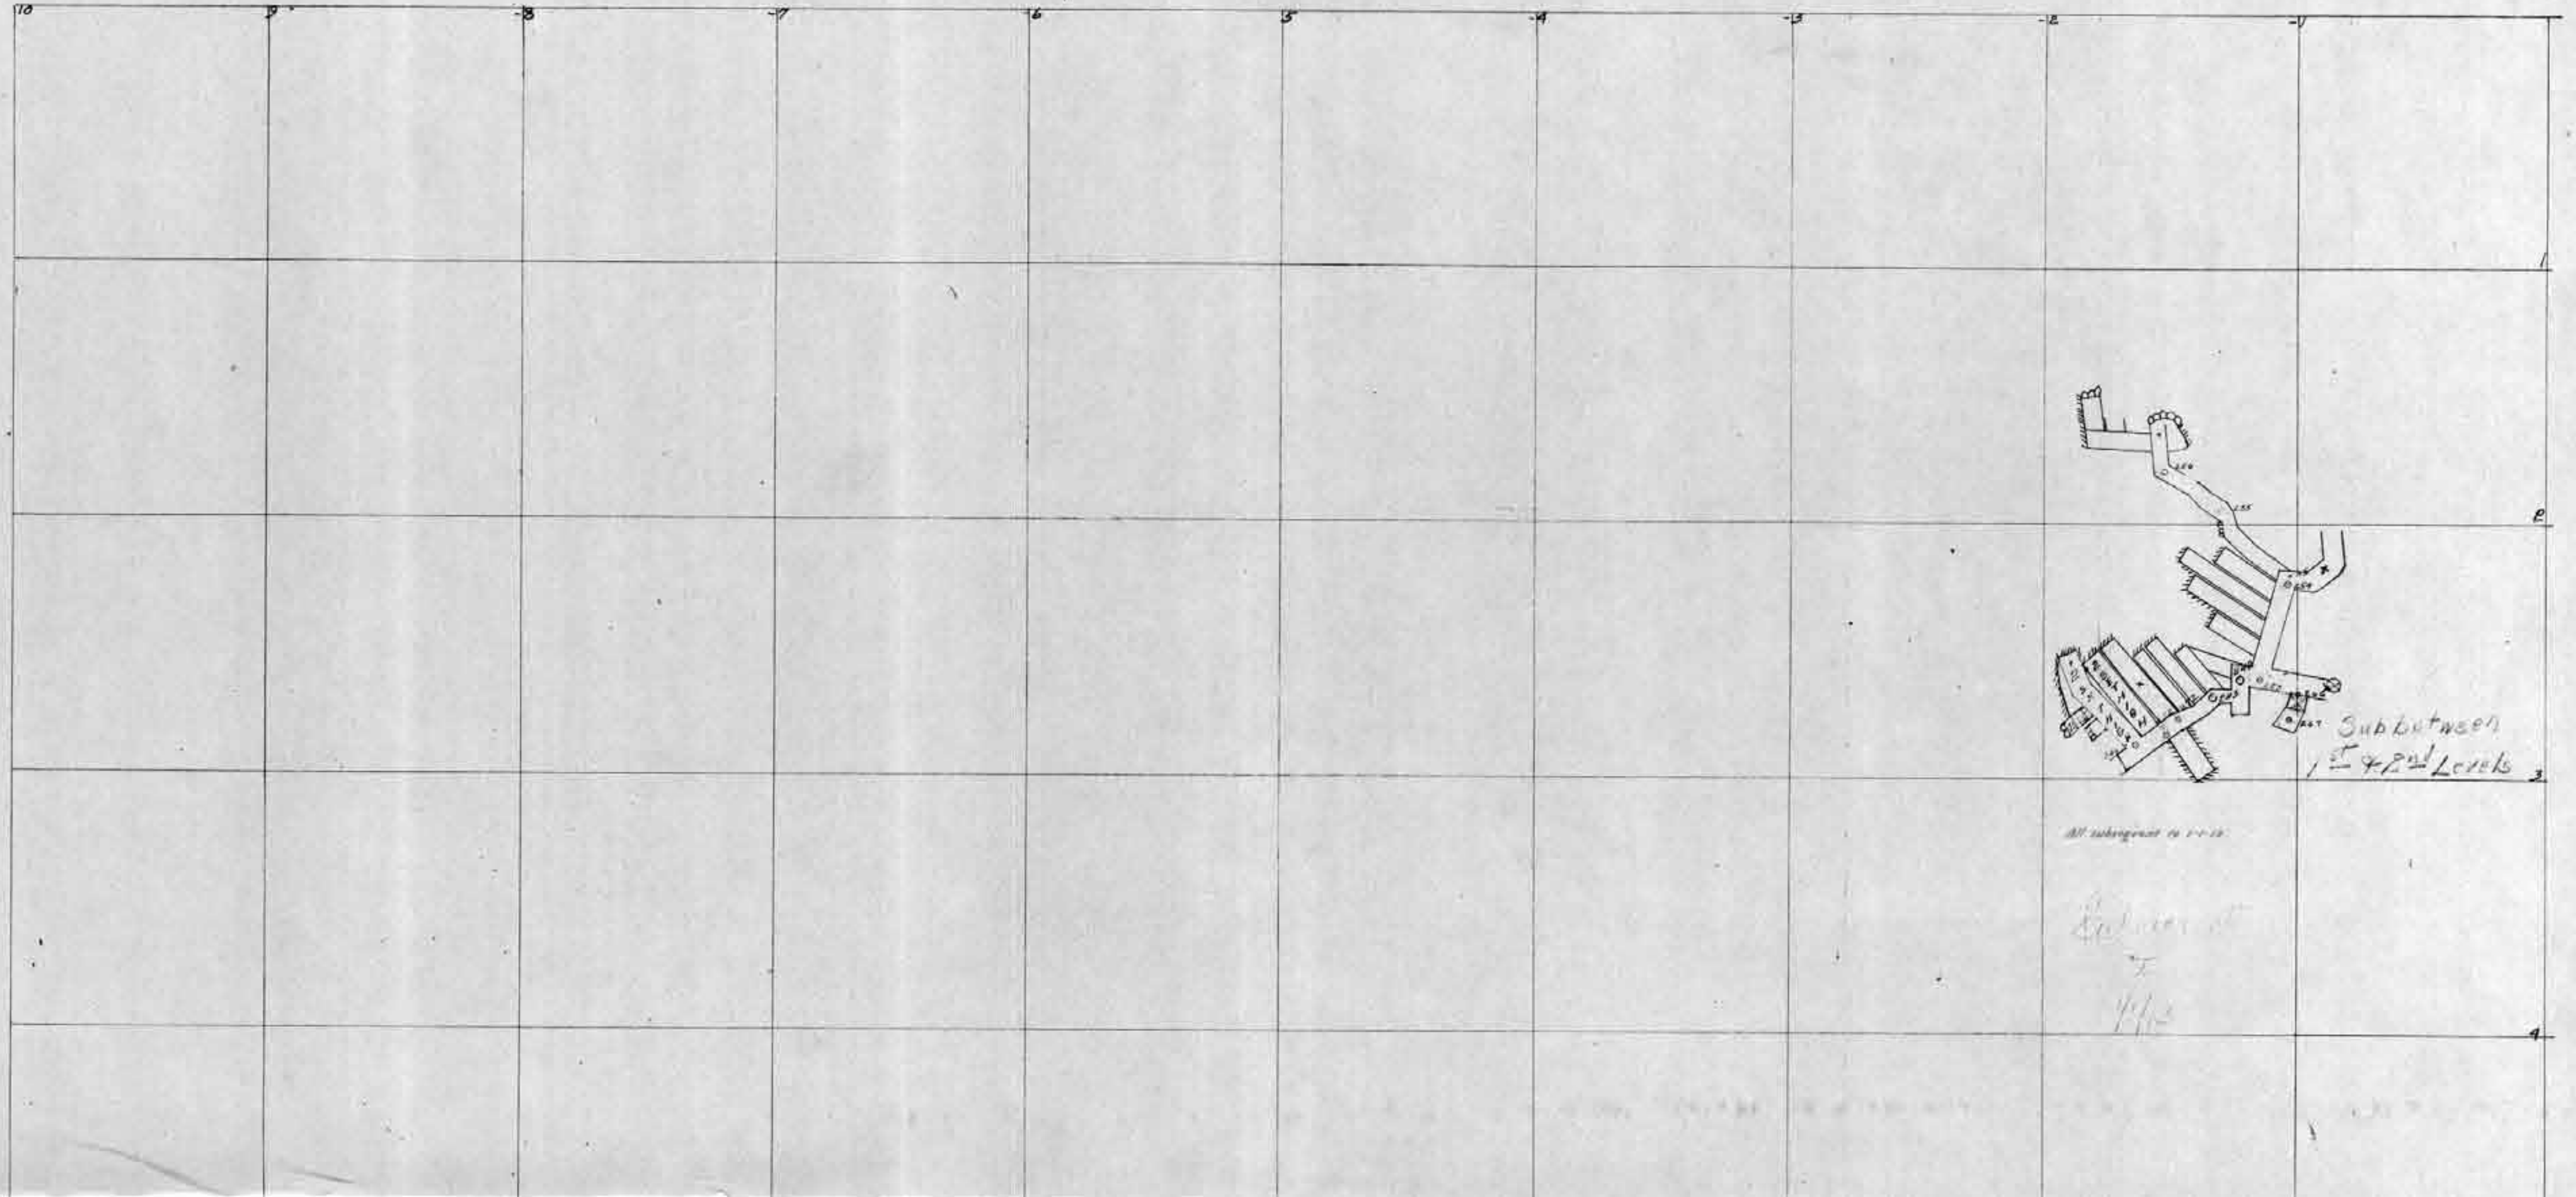

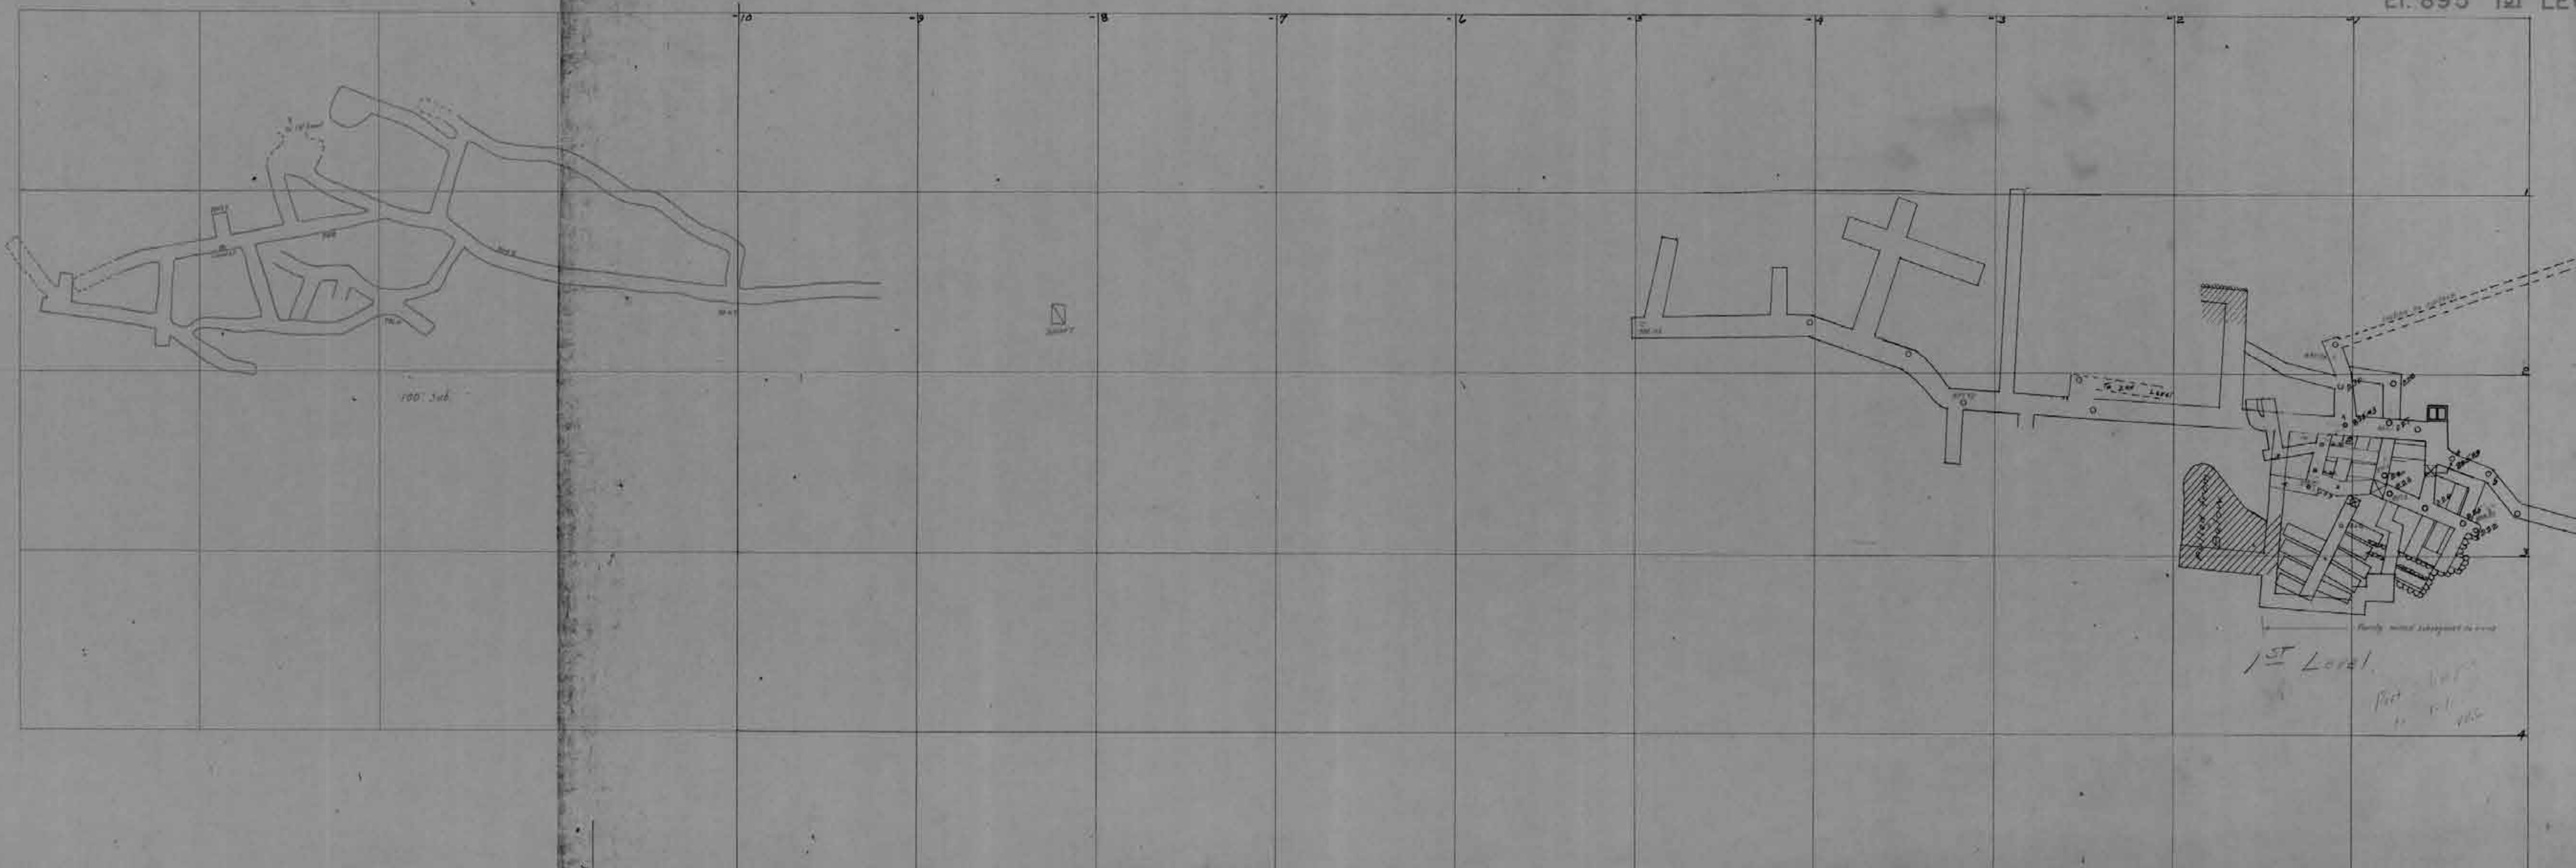

1st Level
Part 1-11
4/15/50

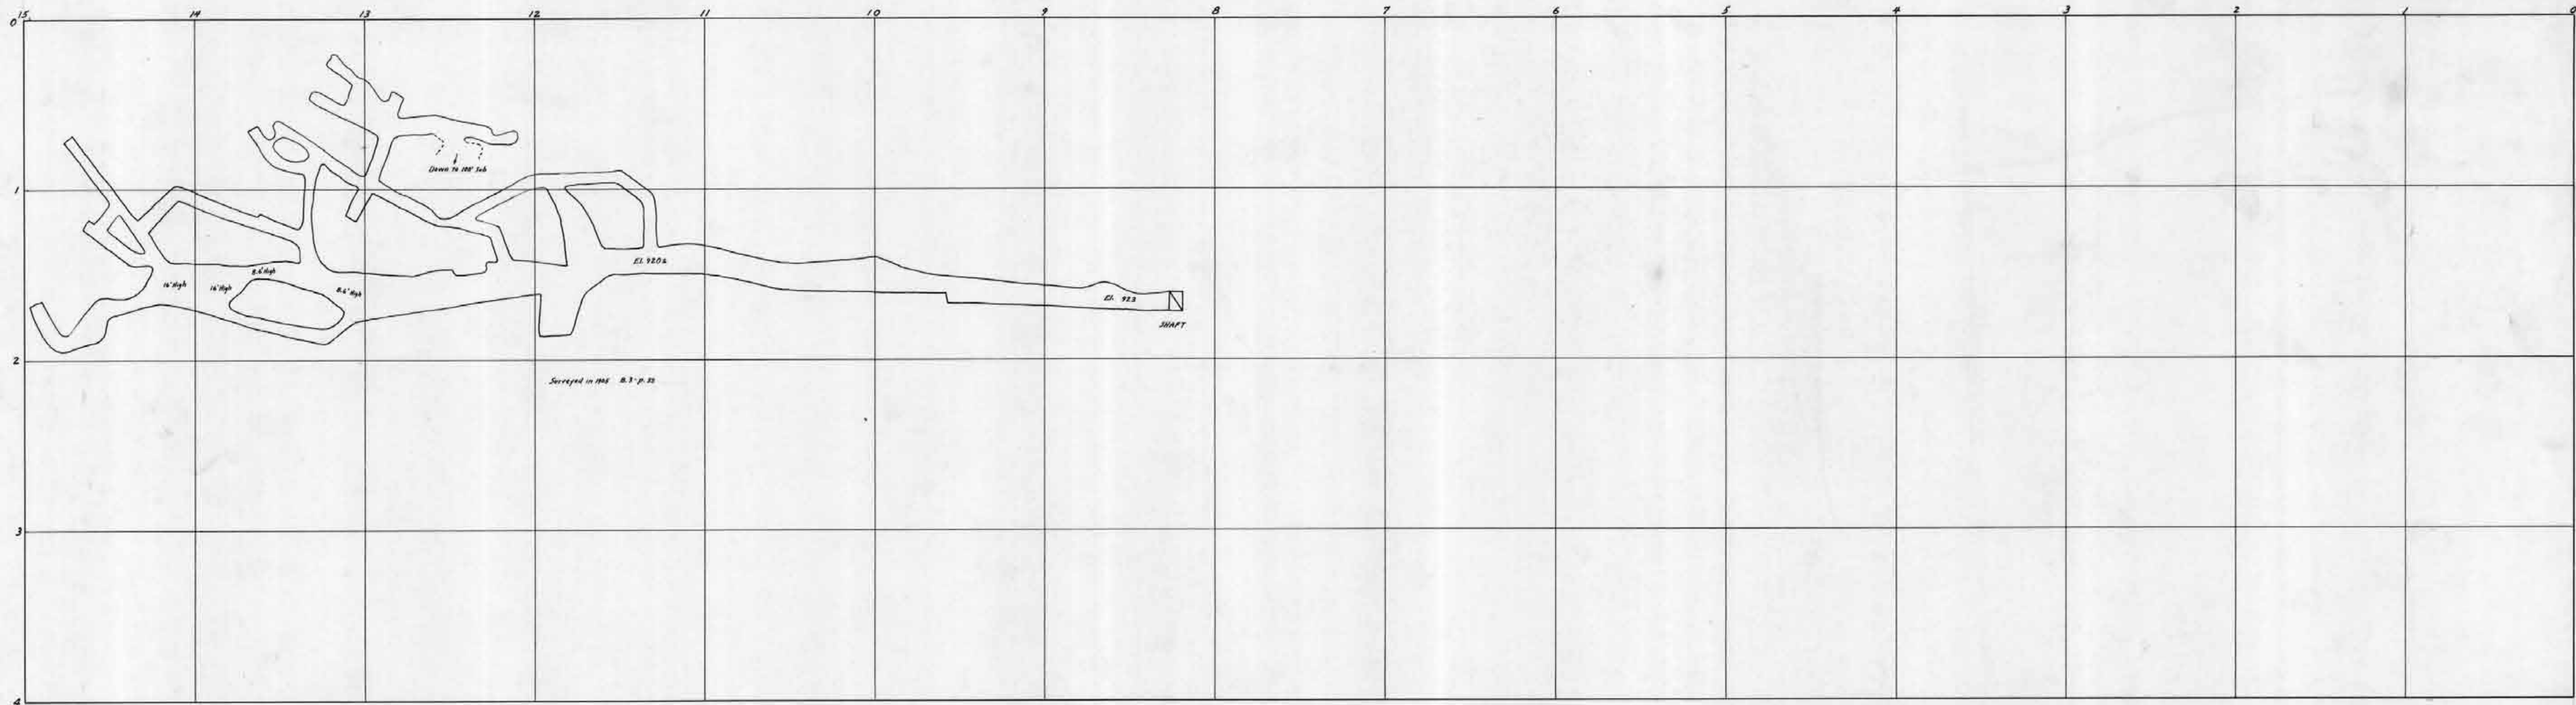

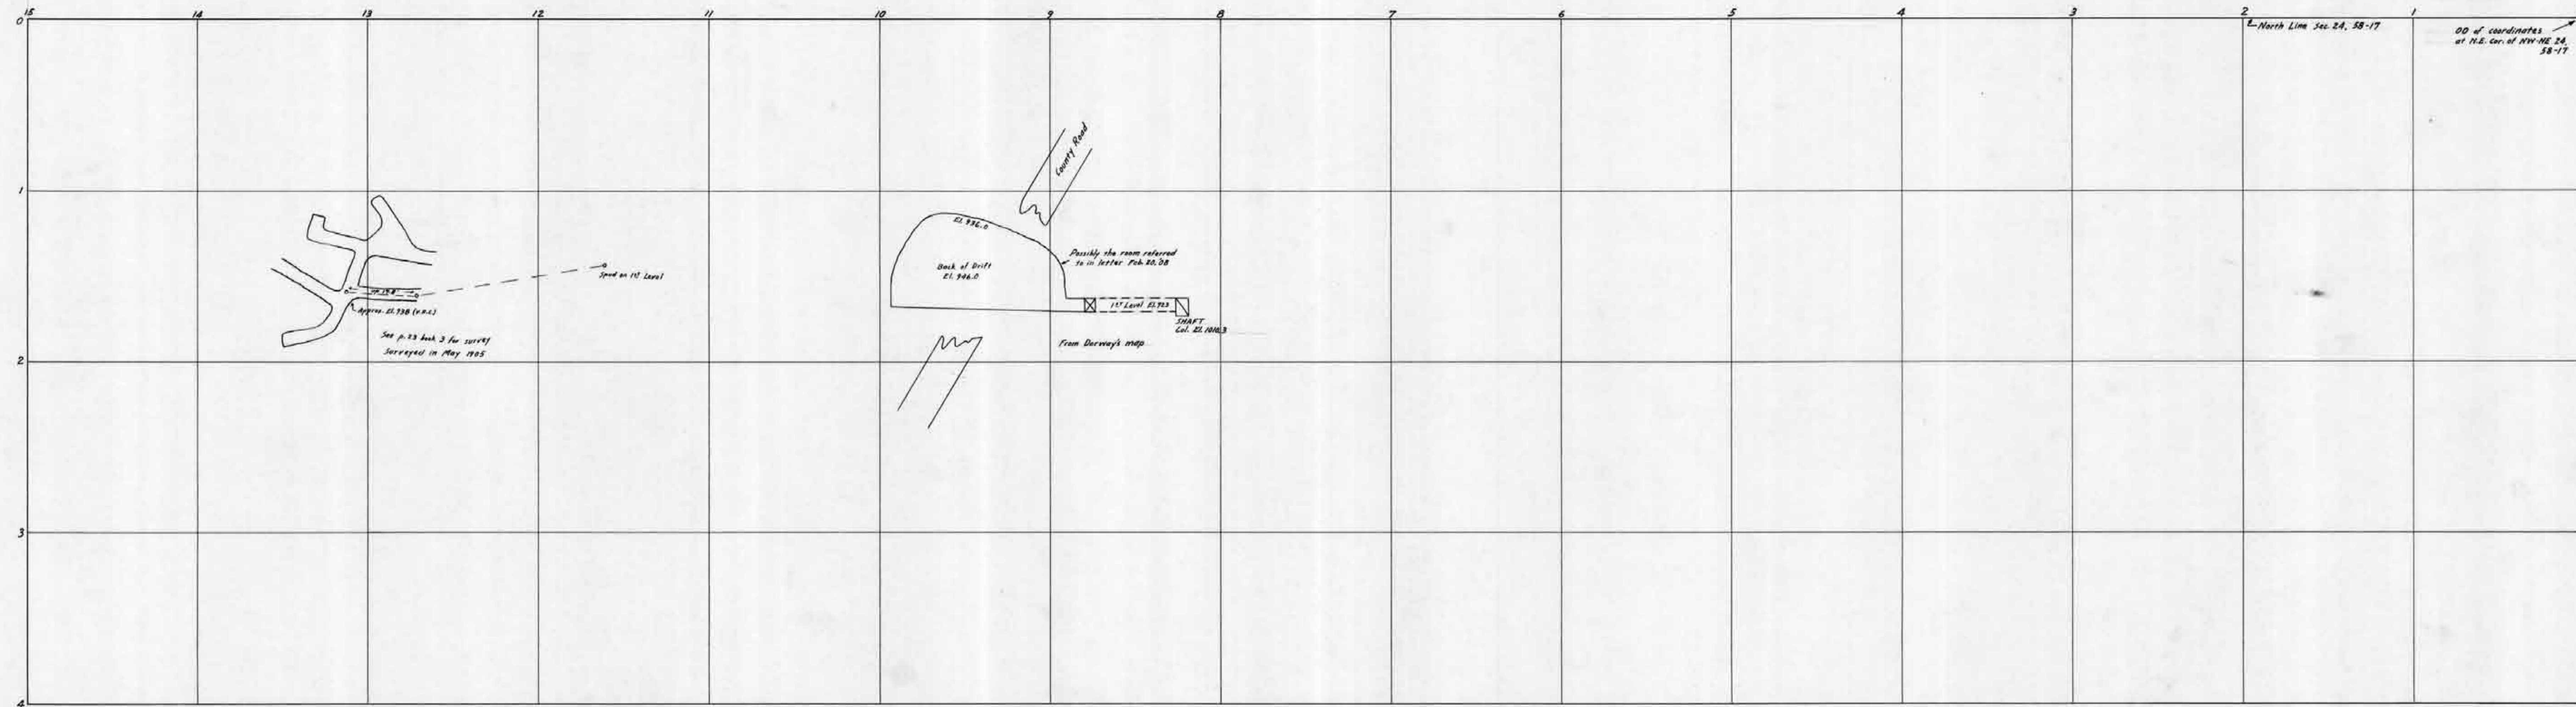

R.M.D.&F.
S.W.-S.E.
SEC. 13-55-17

J.C. WILLIAMS
S.E.-N.E.
SEC. 13-55-17

O.I.M. CO.
S.W.-S.W.
SEC. 18-55-18

M.D.&F.
N.W.-S.E.
SEC. 13-55-17

CORSICA
N.E.-S.E.
SEC. 13-55-17

O.I.M. CO.
N.W.-S.W.
SEC. 18-55-18


LEASED TO THE CORSICA CO.
THAT PART OF THE SOUTH HALF
OF THE S.W.-S.W. SEC. 18-55-18
OF SEC. 18-55-18 IS SAID TO THE
SOUTH HALF AND THE S.W. QUARTER
OF SEC. 18-55-18.

CORSICA
S.W.-S.W.
SEC. 18-55-18

O.I.M. CO.
N.W.-N.W.
SEC. 18-55-18

CORSICA
S.E.-N.E.
SEC. 13-55-17

LA BELLE
N.W.-N.E.
SEC. 24-55-17

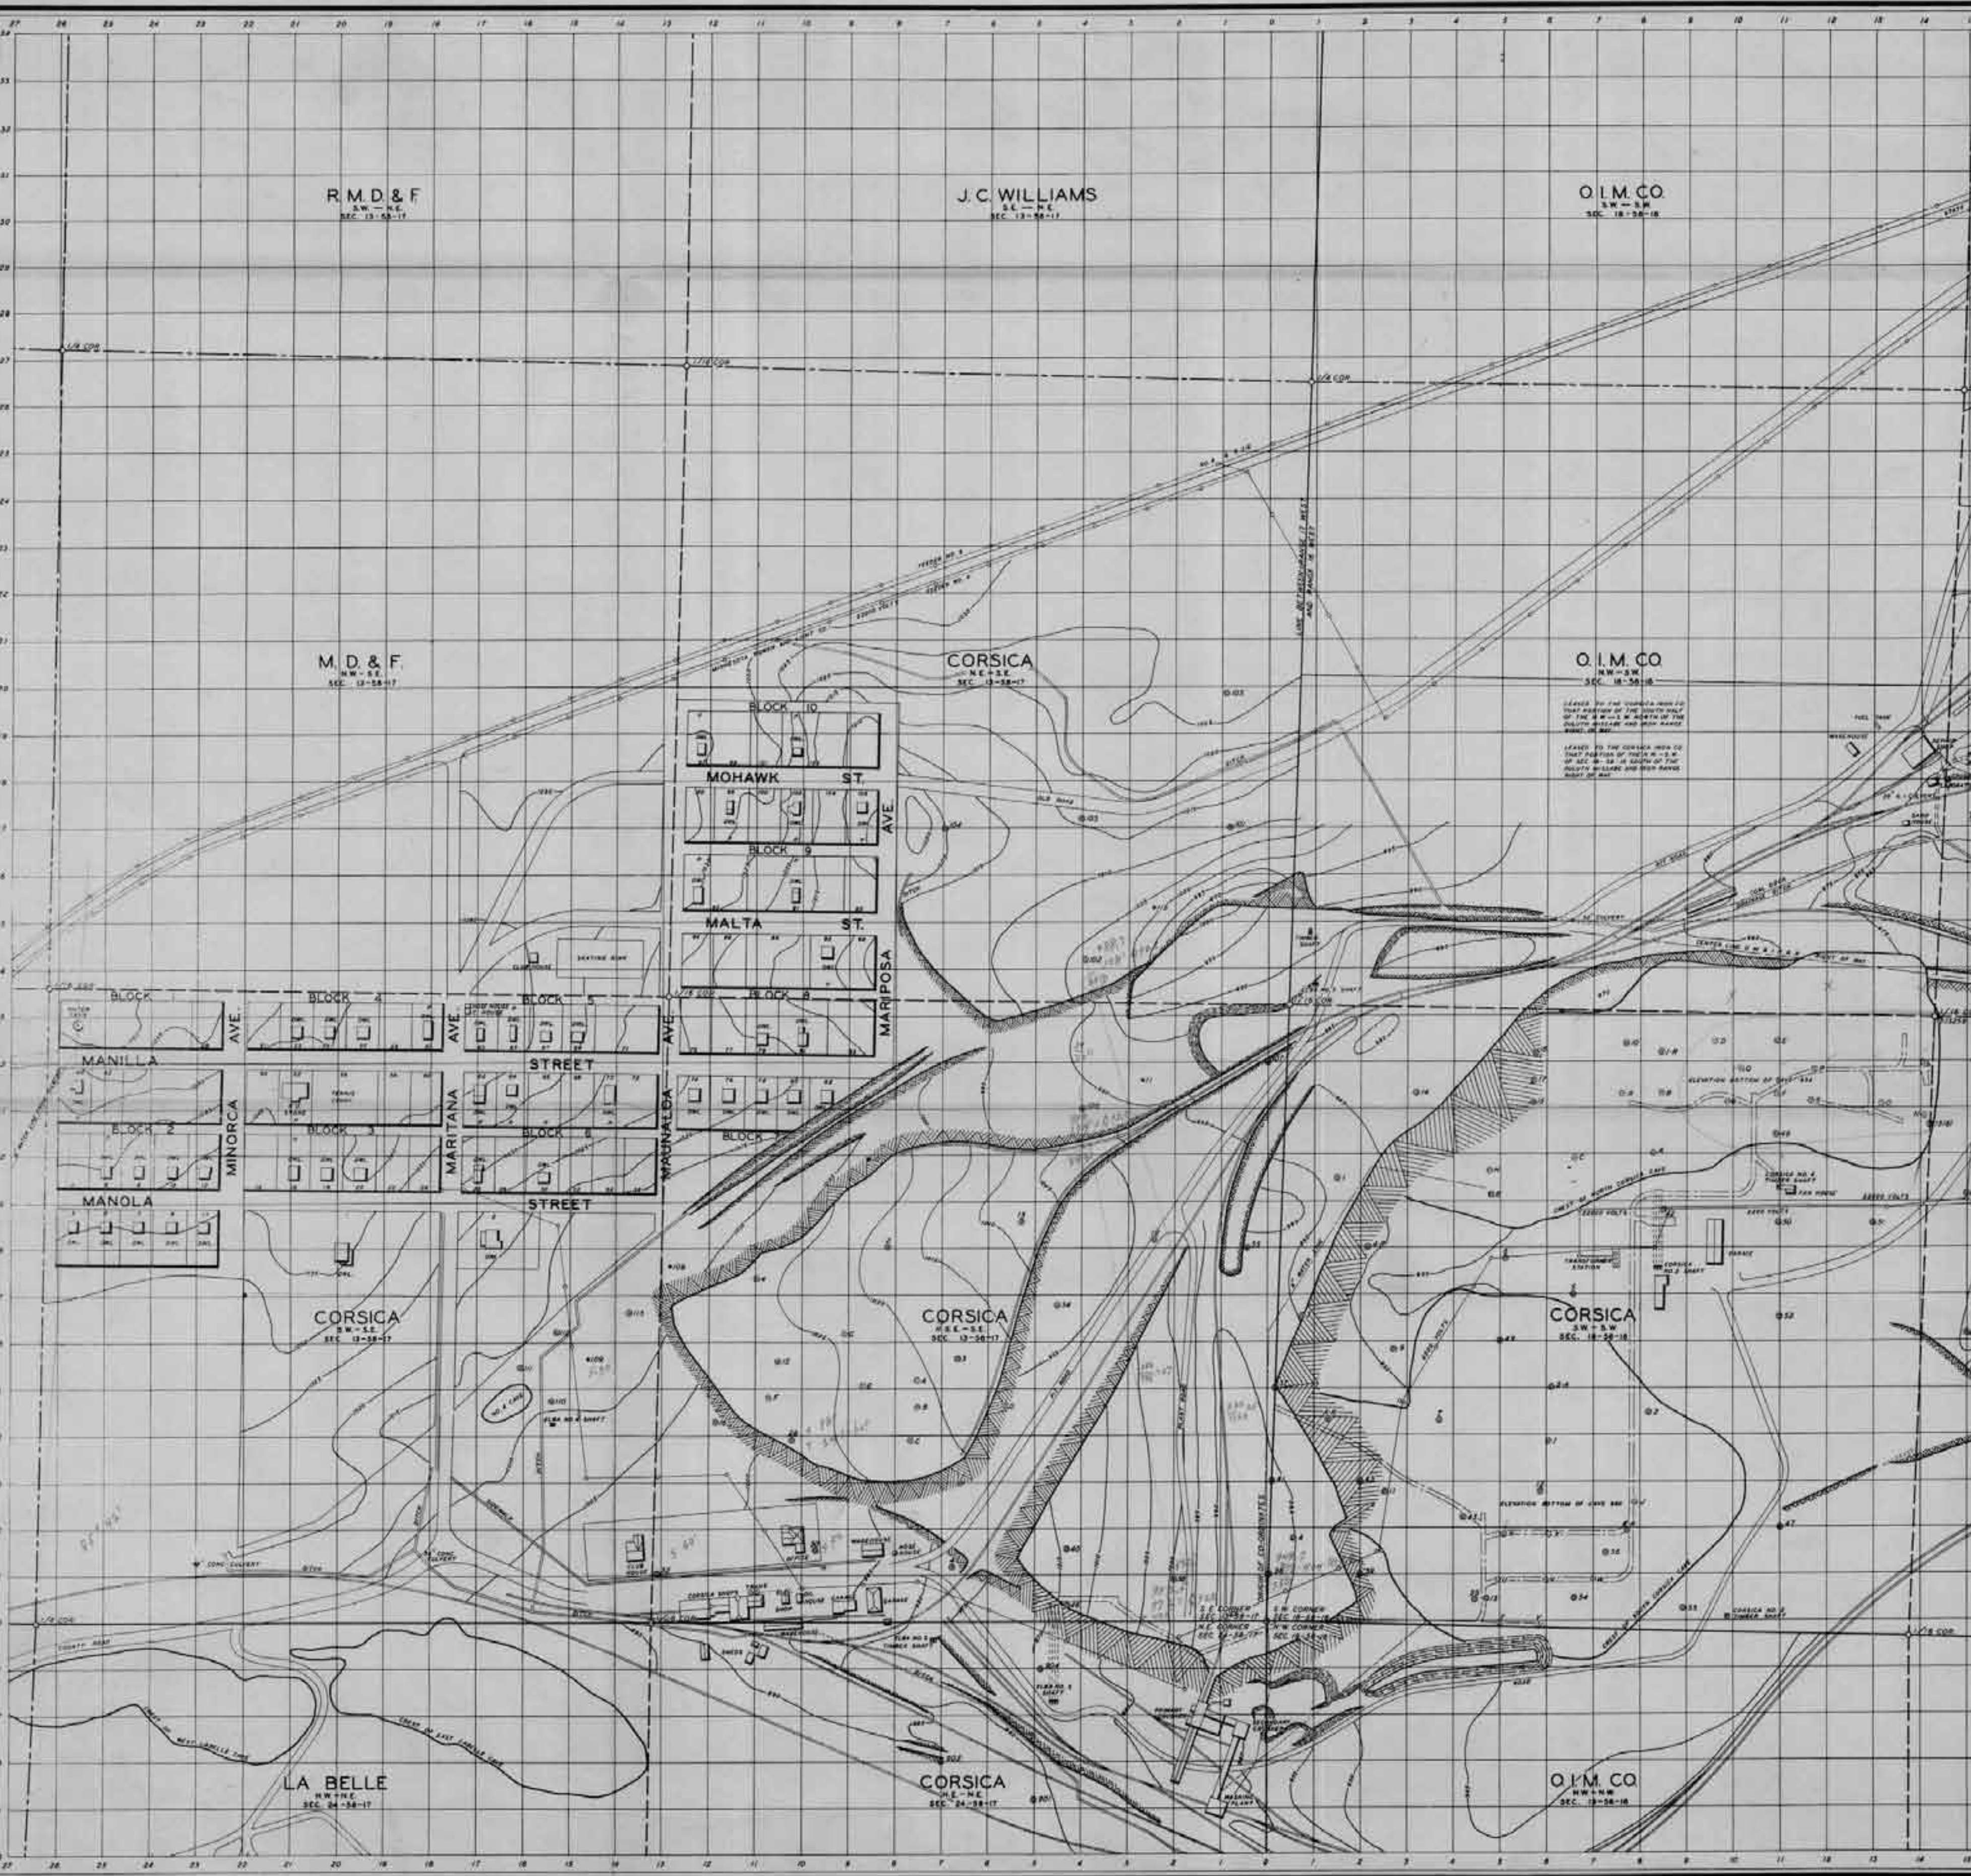

GENERAL SURFACE MAP
OF THE
NORTH 1/2 OF SEC. 24 T58N R17W
ROBINSON & FLINN EVELETH, MINN.

SCALE OF FEET



BC

BC

OUT

ELIA MINE

IP



Miner

N 1/2 Sec 24-58-17

N.E. Cor. Sec. 24-58-17

Extension of Elba Orebody

Timber Shaft

Hoisting Shaft

N 1/2

La Belle Mine Caves

La Belle Mine Caves

500'

South Boundary of Lease

John Skule Sr.

J. Glatch

Tommy Glatch

Ed Skule

John Skule Jr.

17 x 8 = 136

La Belle Mine Quarters North

Face Out

Out

Jos. Ind. her.

Out

Mohor

1205