


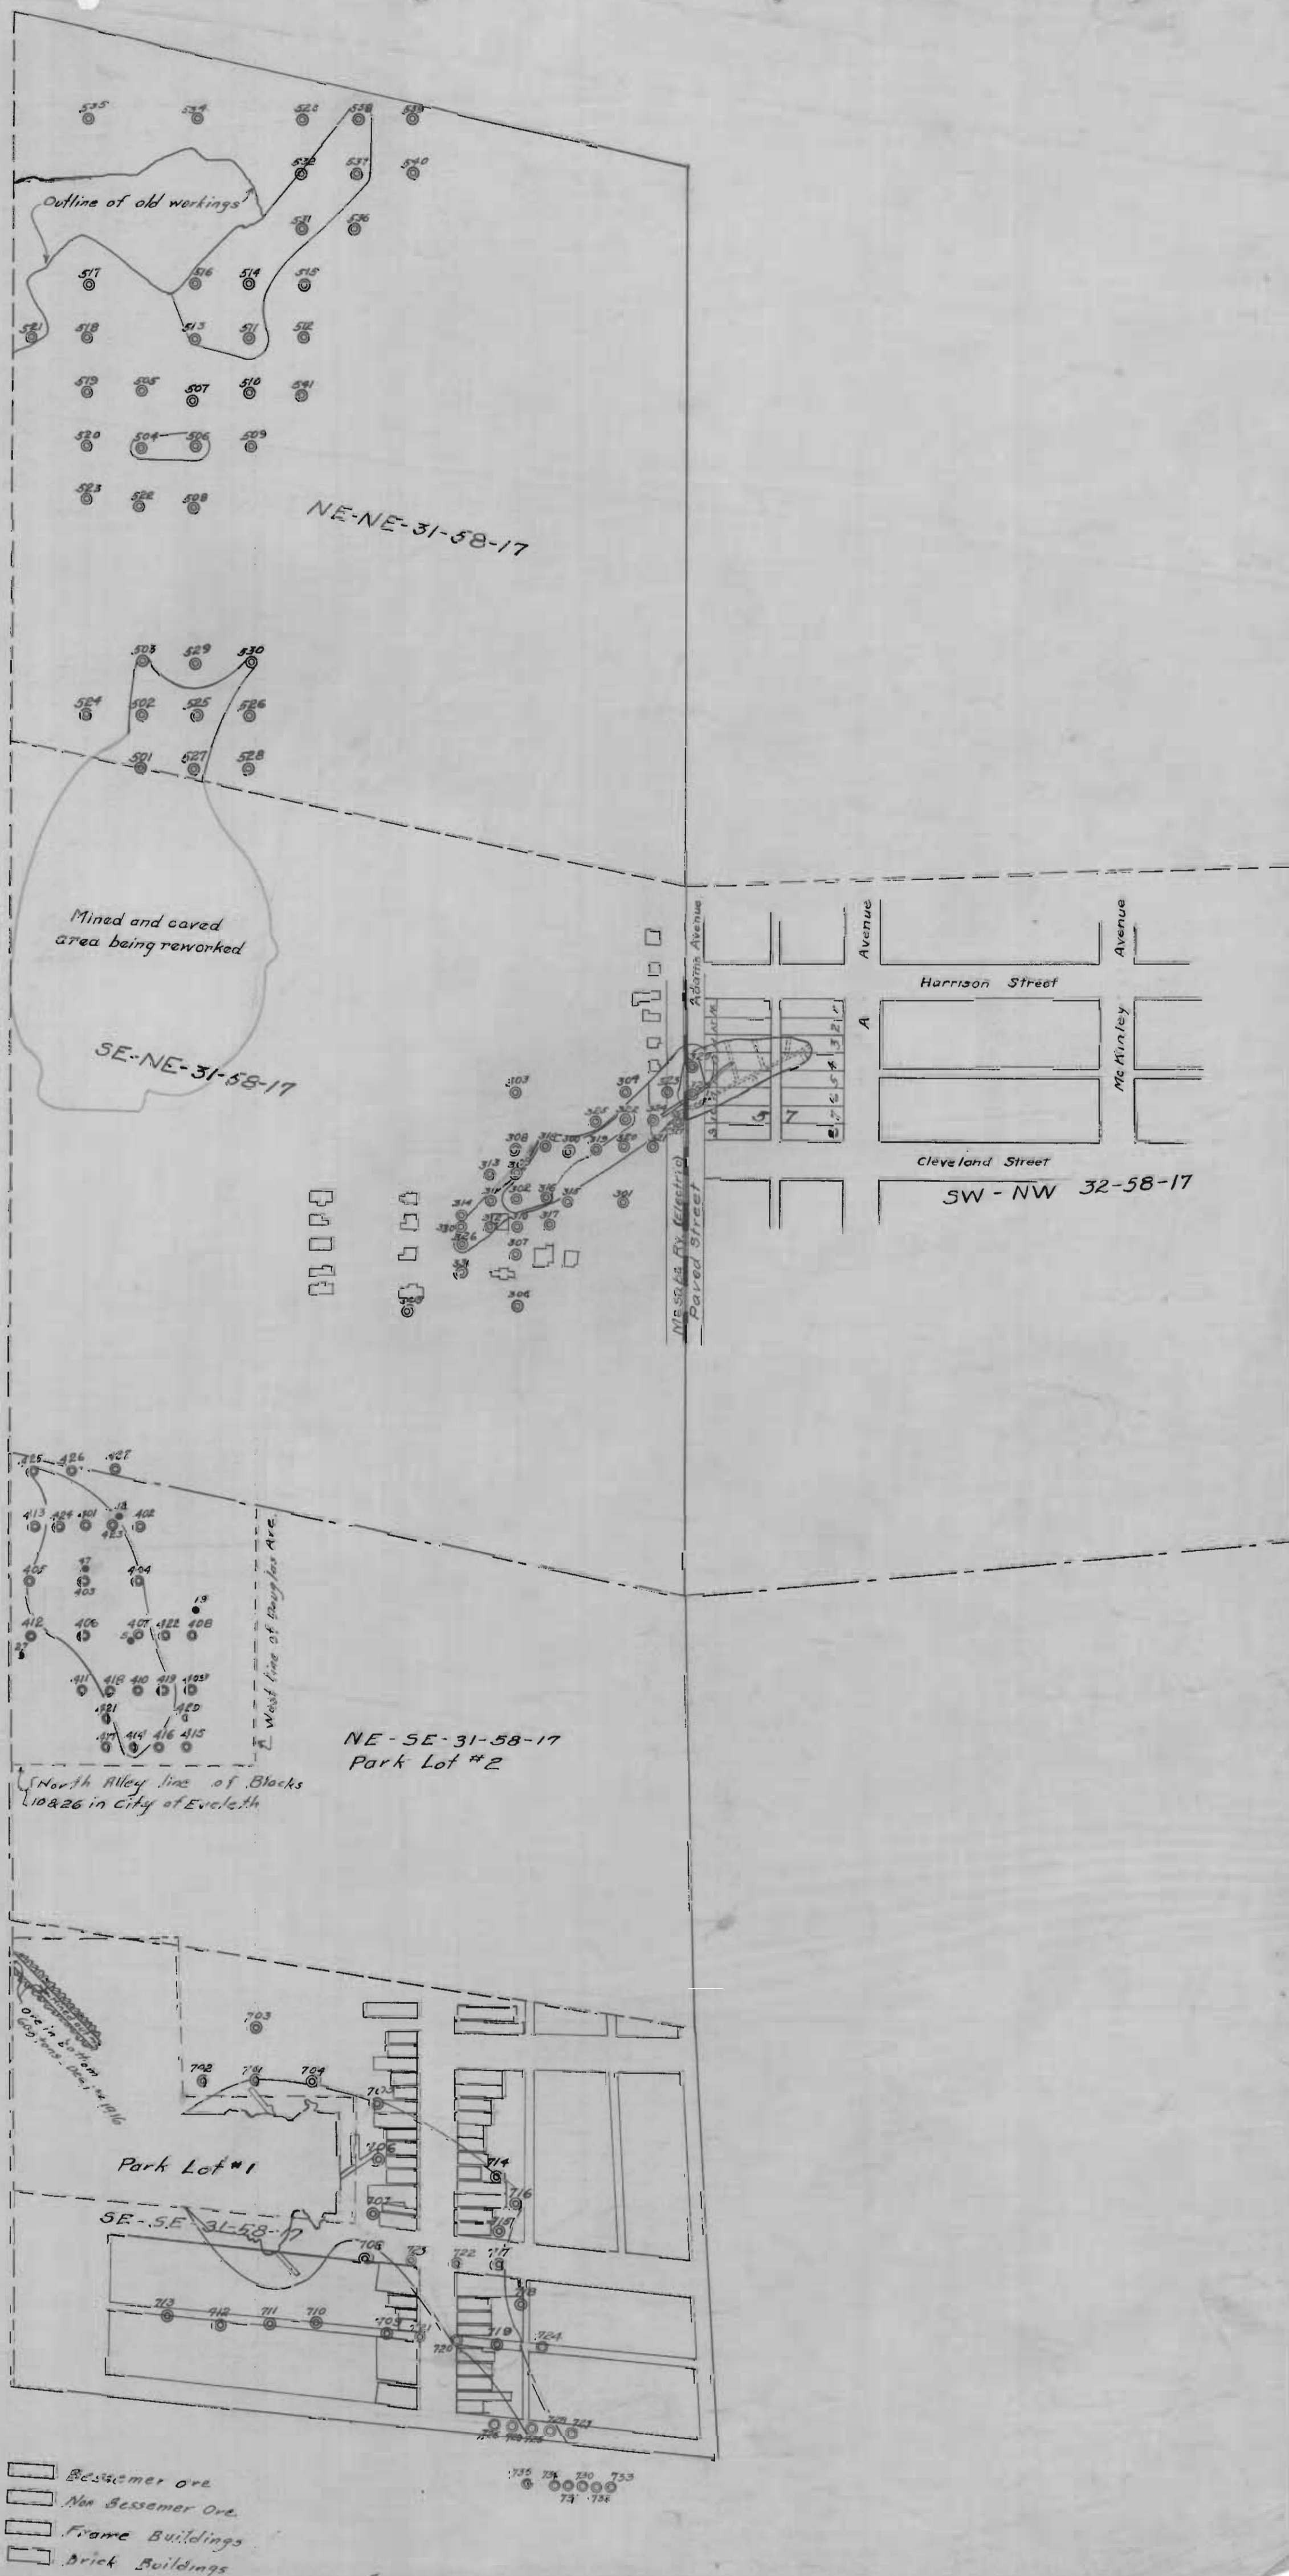


Scale 200' = 1"

Map No 527

Jan 17 1916


Revised Sept 23 1918

Revised Oct 18 1924

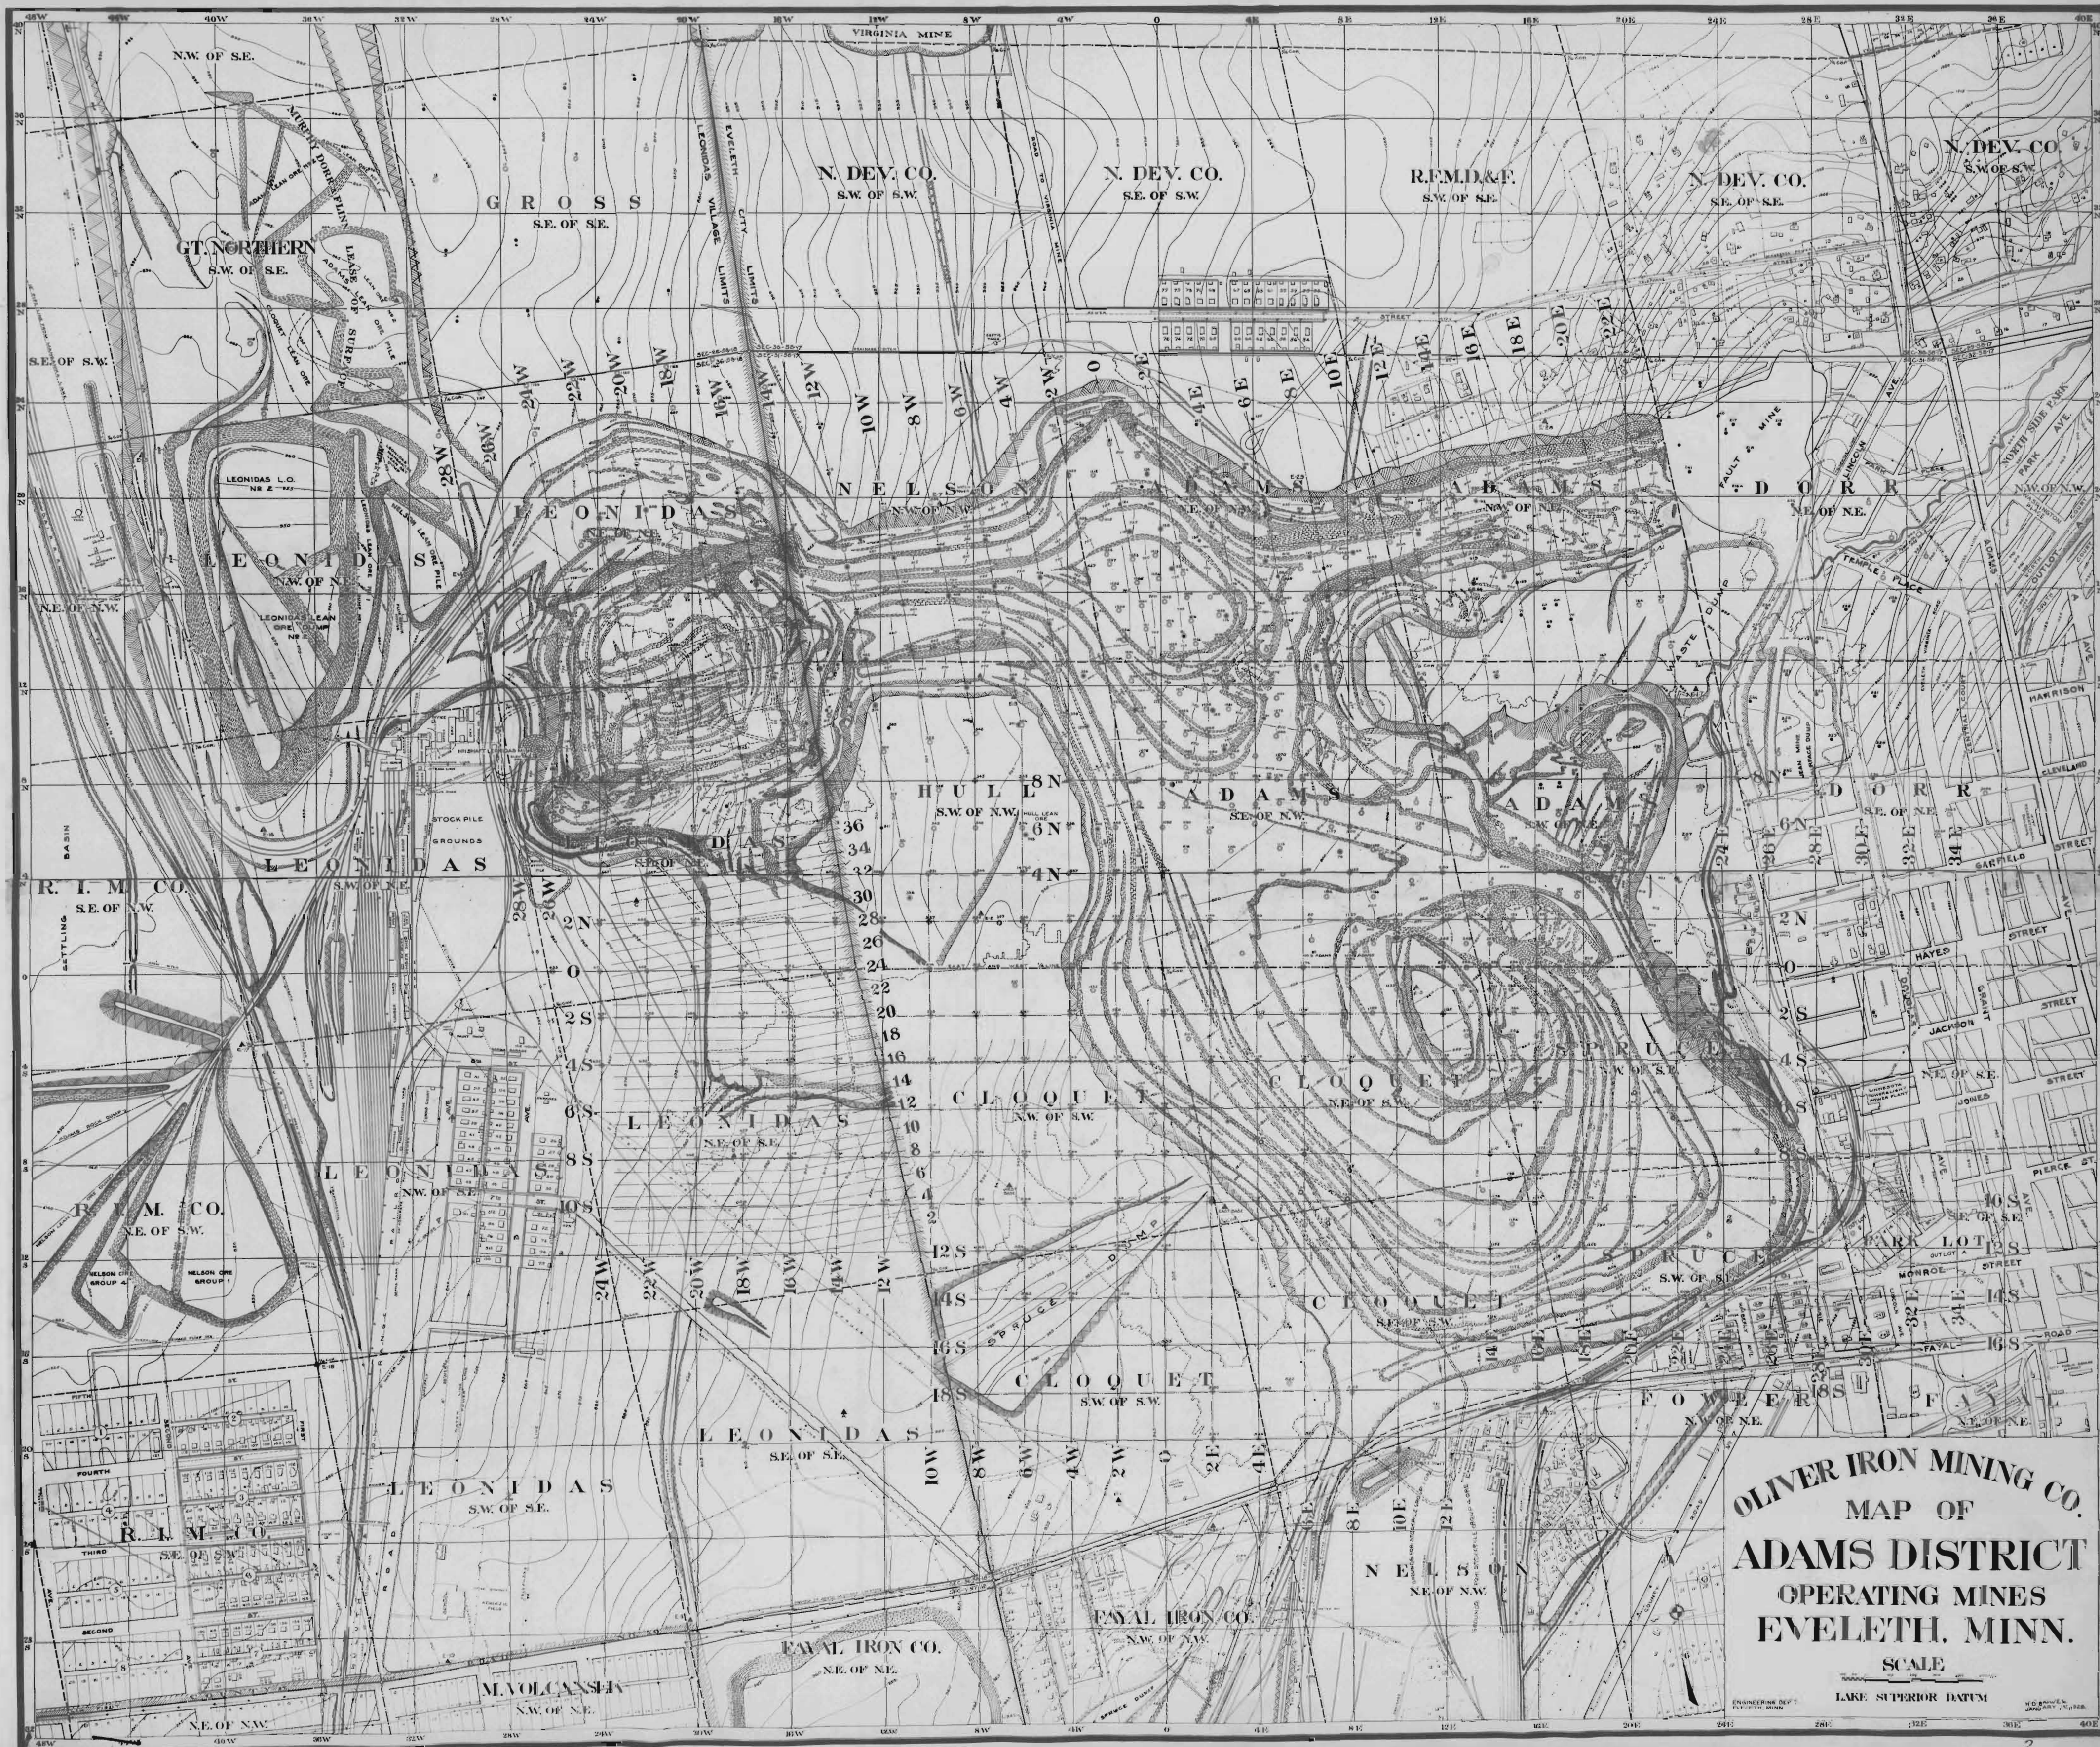


OLIVER IRON MINING CO.
MAP OF
ADAMS DISTRICT
OPERATING MINES
EVELETH, MINN.

SCALE
LAKE SUPERIOR DATUM

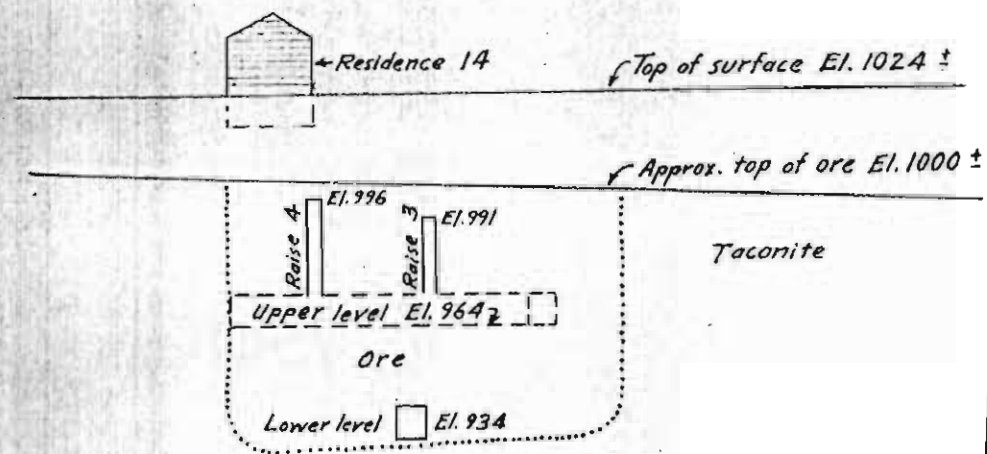

CROSS-SECTION A-A
LOOKING NORTHEAST
SCALE: 1" = 50'

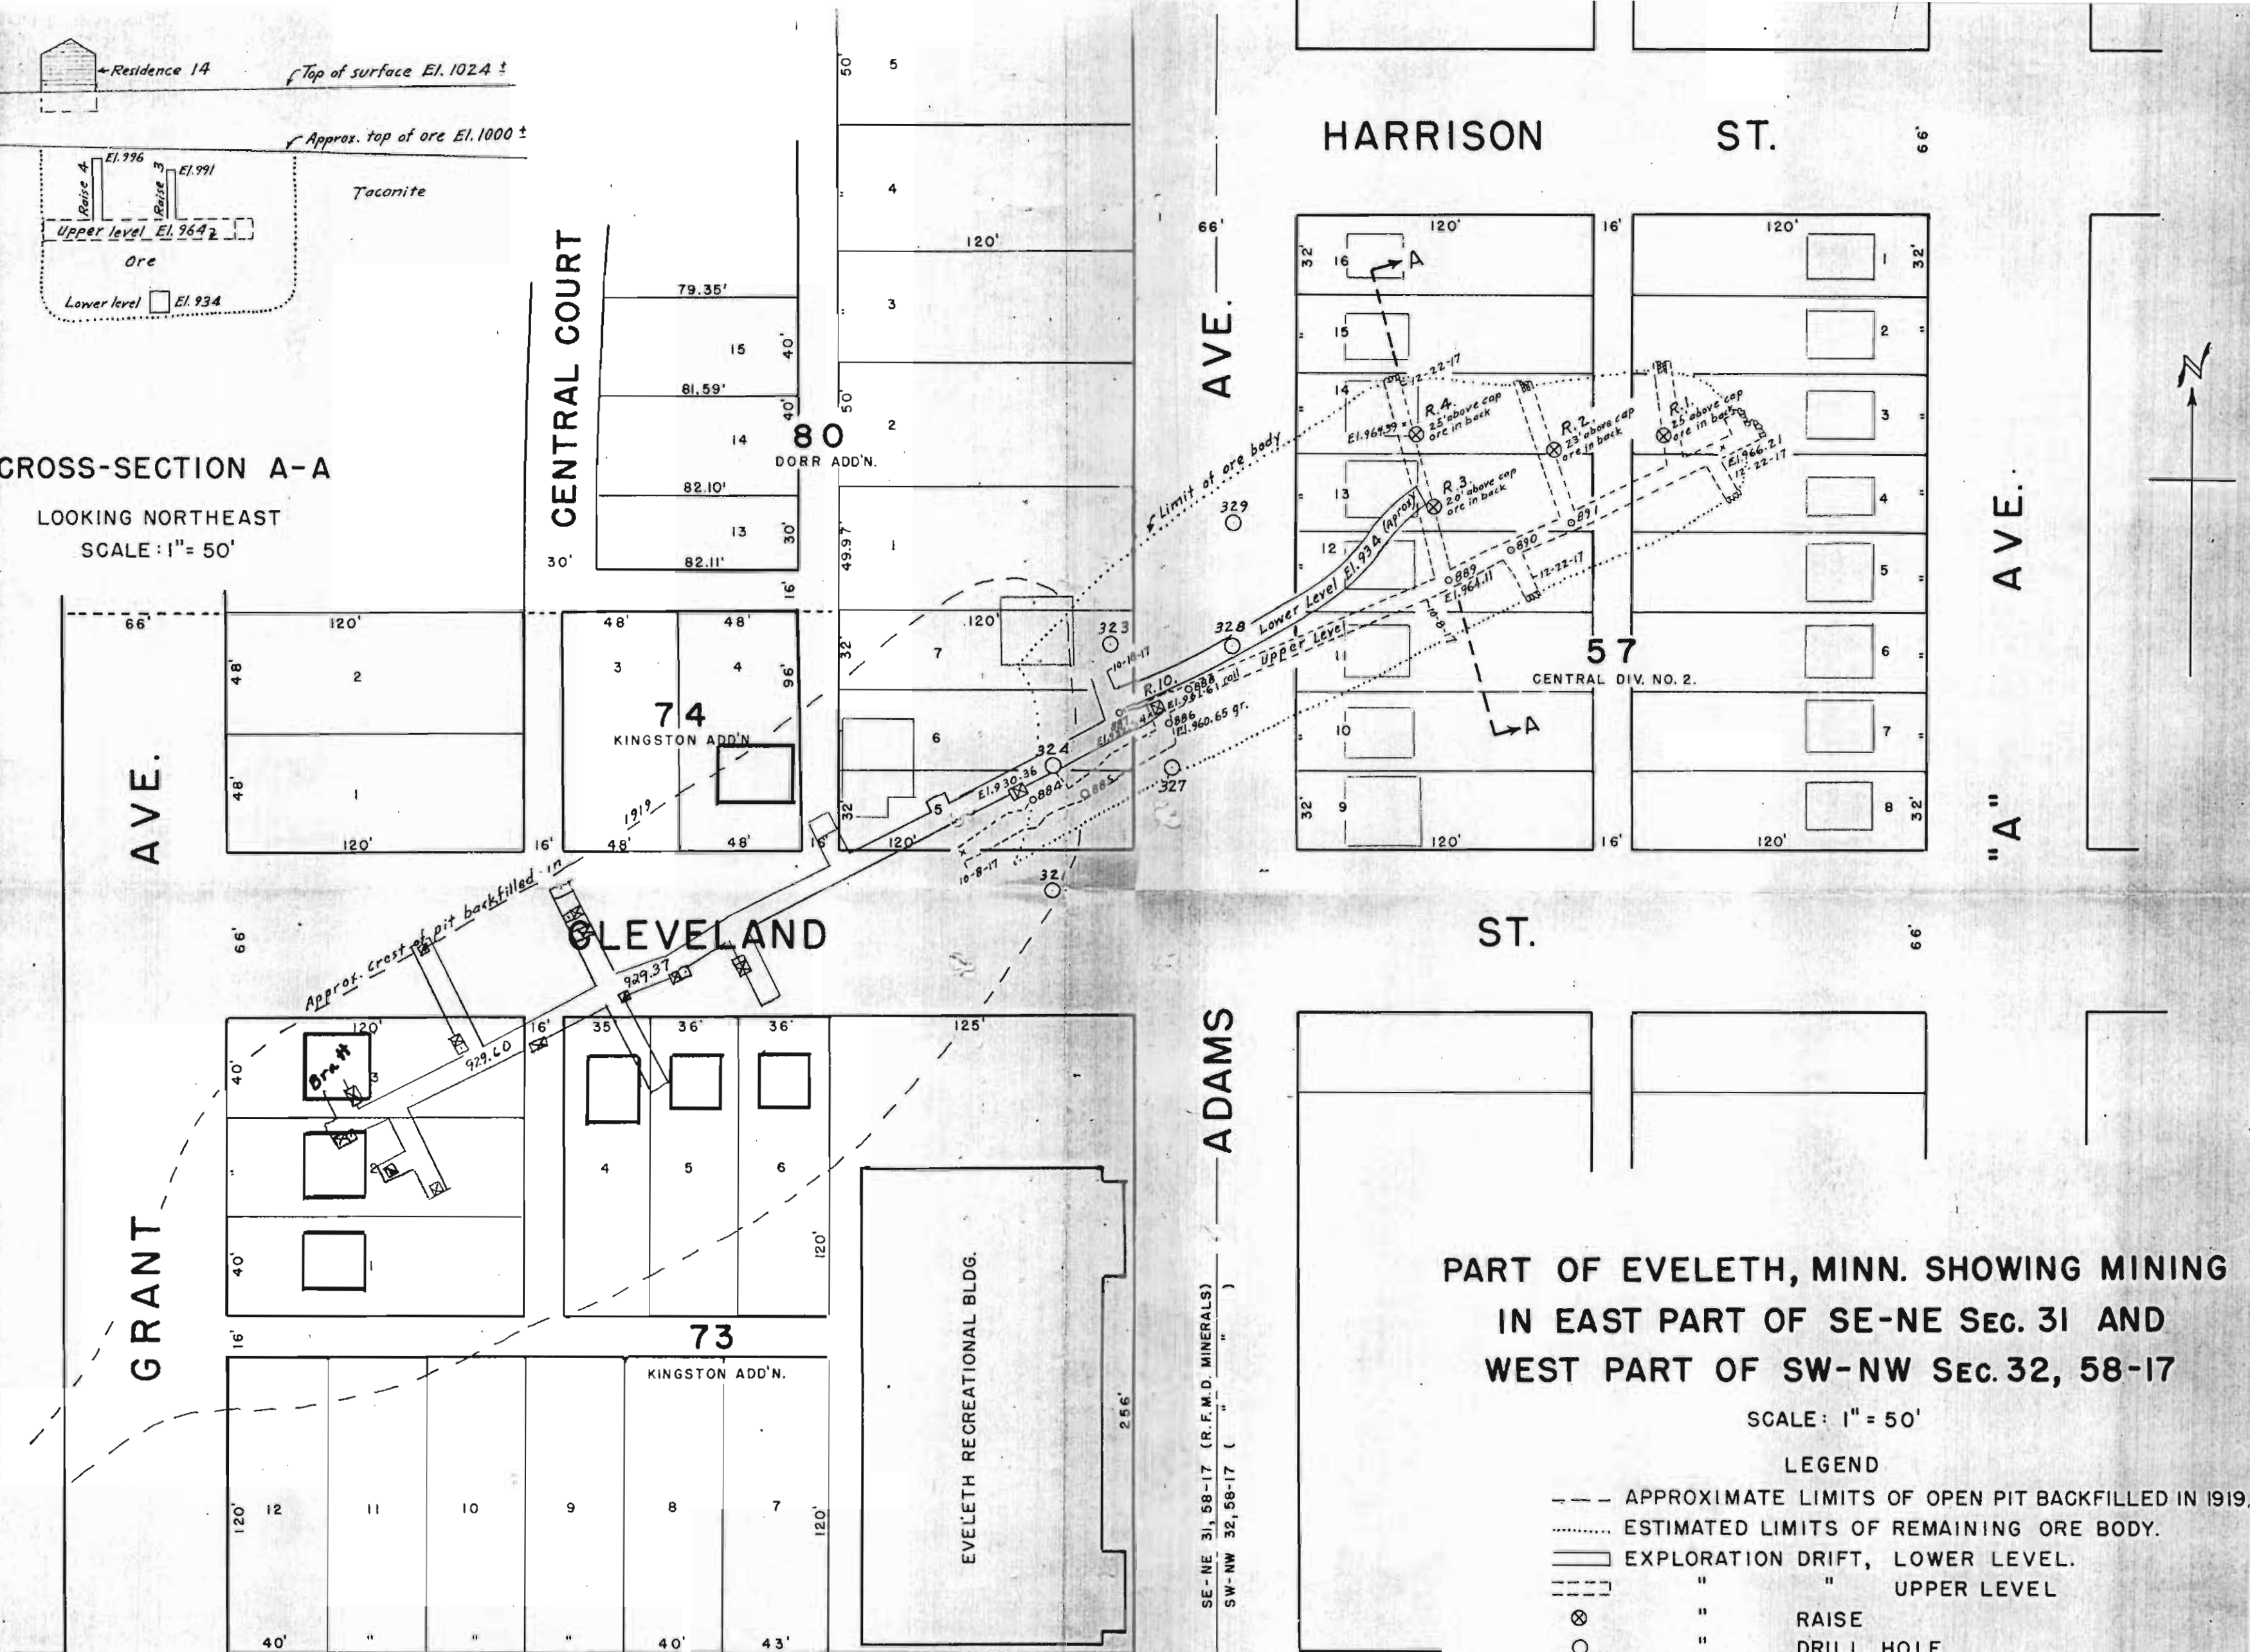

PART OF EVELETH, MINN. SHOWING MINING
IN EAST PART OF SE-NE SEC. 31 AND
WEST PART OF SW-NW SEC. 32, 58-17

SCALE: 1" = 50'

LEGEND

- APPROXIMATE LIMITS OF OPEN PIT BACKFILLED IN 1919.
- ESTIMATED LIMITS OF REMAINING ORE BODY.
- EXPLORATION DRIFT, LOWER LEVEL.
- - - " " UPPER LEVEL
- ⊗ " RAISE
- " DRILL HOLE
- RESIDENCE, APPROXIMATE LOCATION.

SURFACE MAP

EAST 1/2 OF THE EAST 1/2 OF SEC 31-58-17

Corrected to 12-1-17

AUG 1911

SCALE 1"=100'-1"

WMKS

Non-Green circles and numbers denote location of holes as taken from D.H. Co. map of 7/5/03



6	62	ST
5		
4		
3		
2		
1		
6		
5		
4		
3		
2		
1		
6		
5		
4		
3		
2		
1		
6		
5		
4		
3		
2		
1		

HARRISON

CLEVELAND

ADAMS AVENUE

GARFIELD ST

ST

HAYES ST

ST

JACKSON ST


ST

LINCOLN AVE

DOUGLAS AVE

GRANT AVE

ADAMS AVE

 

Fault Pt. 16 mi
July 16/17

