


MAP
AJAX MINE

SCALE 1"=40'



NORTH.

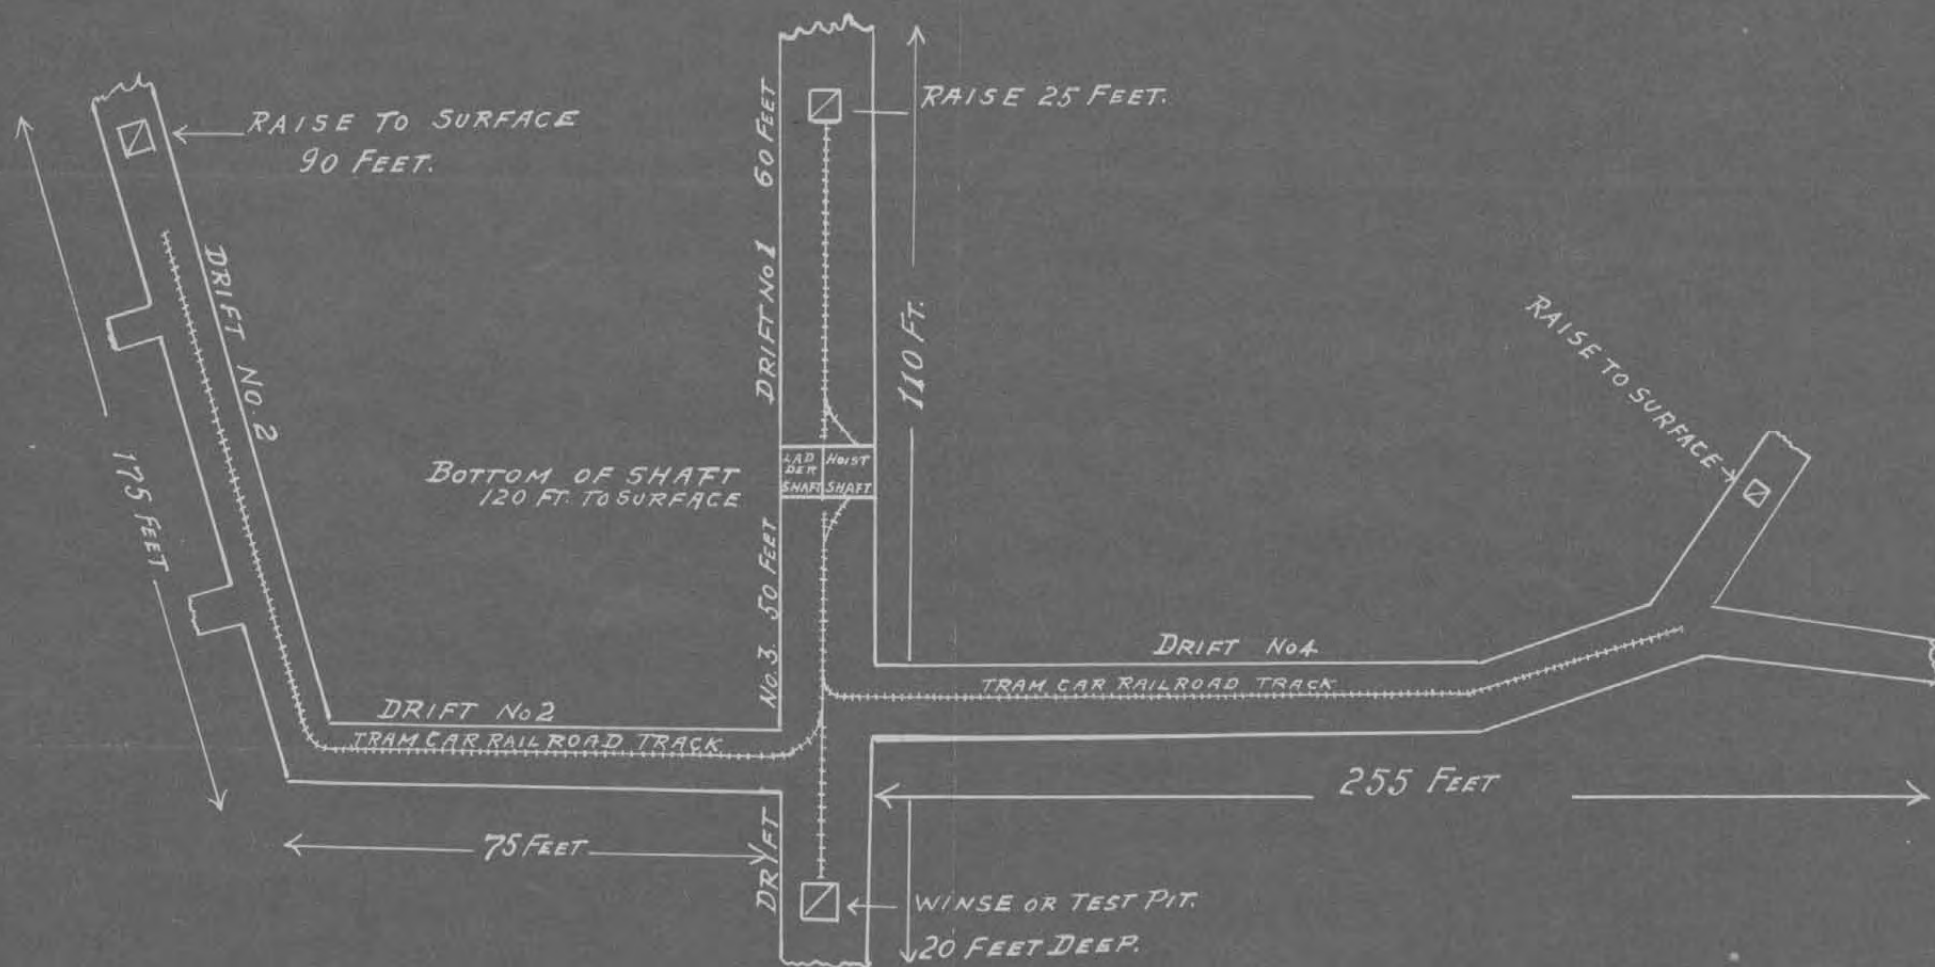

UNDERGROUND DRIFTINGS AJAX MINE.
100 FEET BELOW SURFACE
MARCH 20. 1918.




100' LEVEL A
80' LEVEL B
120' LEVEL C

MAP
OF
AJAX MINE

100 FOOT LEVEL	ELEV. - 944
120 FOOT LEVEL	ELEV. - 924
SUB LEVEL	ELEV. - 955

SCALE 1" = 40'

ELEVATION OF SHAFT COLLAR ——— 1045
October 4 1918

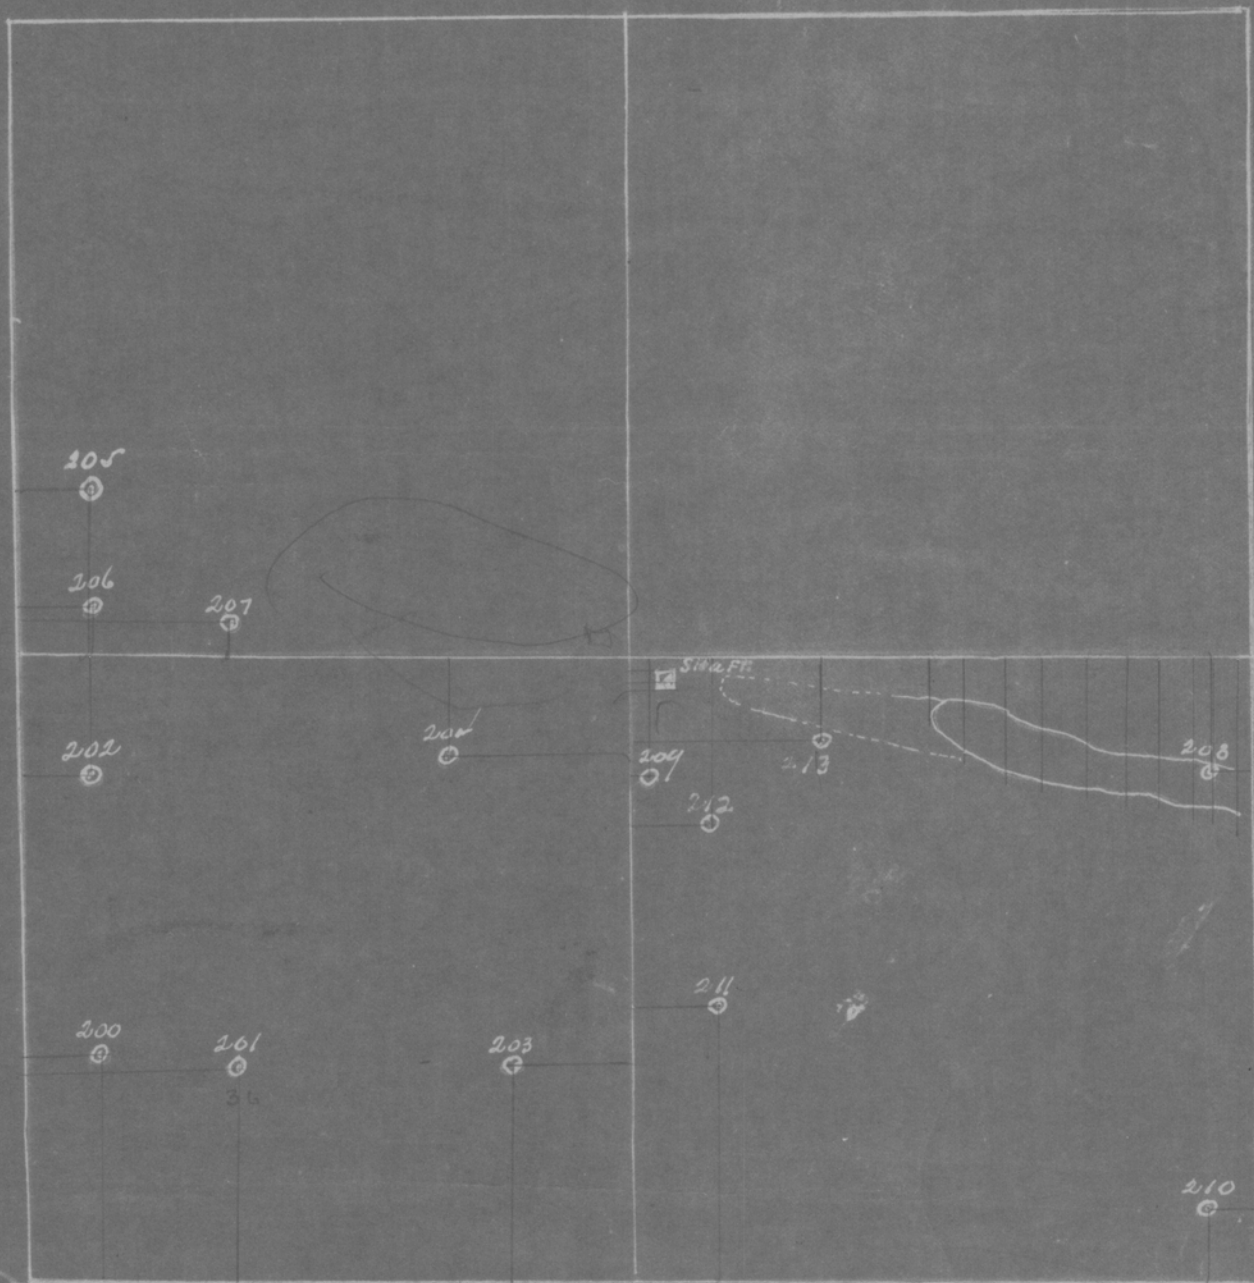


Scale 1" = 400'

Exploration on N.W. 1/4 Sec. 1 T58. R16.

Copy

Chas. B. Aske
Duluth Minn.

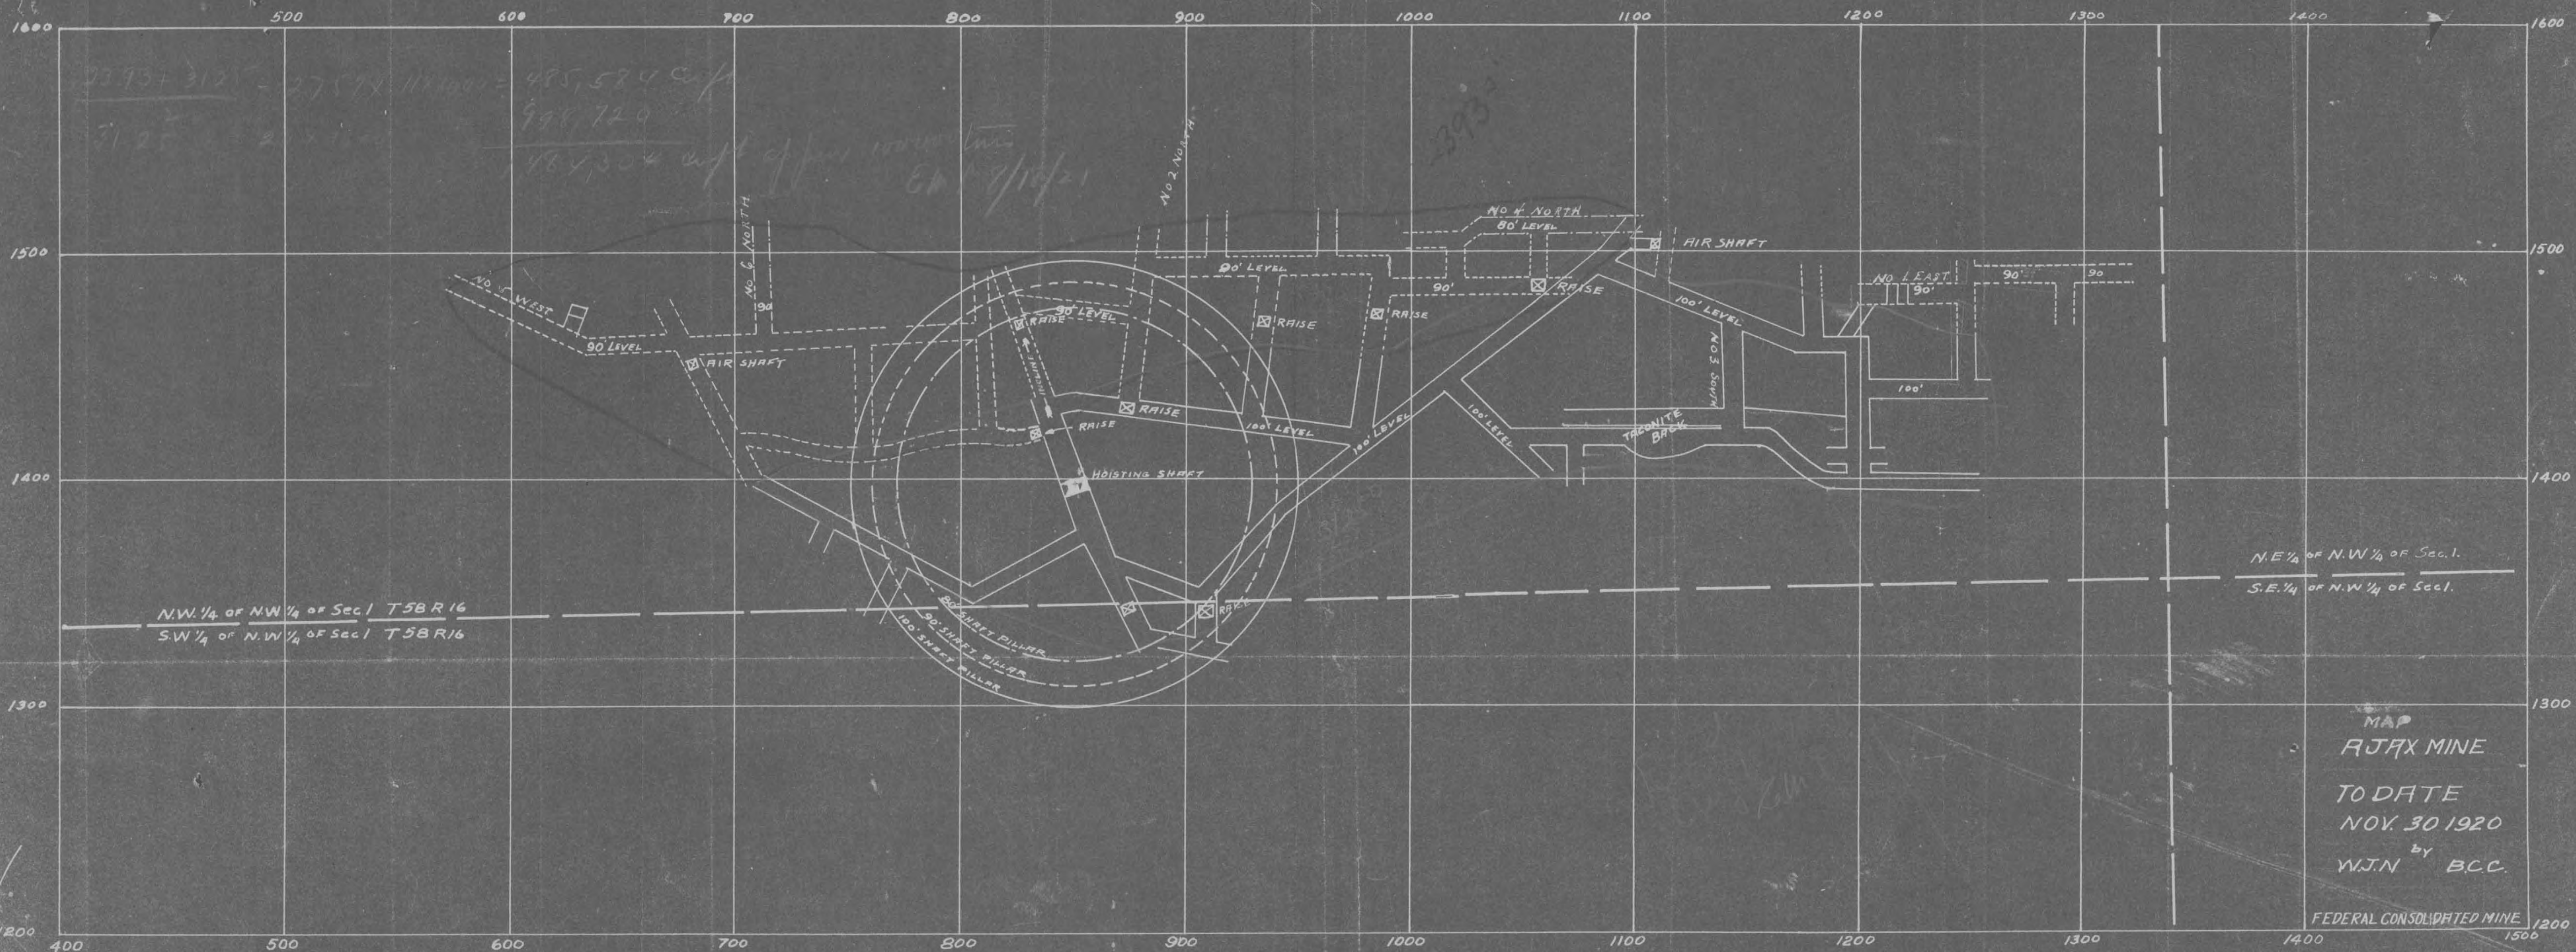

23.73 + 31.25 = 27.57 x 111.100 = 485,584 cft
31.25 = 2 x 111.100 = 222,200
485,584 cft of fuel 1000 lbs
E.A. 7/10/21

393


N.E. 1/4 of N.W. 1/4 of Sec. 1.
S.E. 1/4 of N.W. 1/4 of Sec. 1.

MAP
AJAX MINE
TO DATE
NOV. 30 1920
by
W.J.N. B.C.C.

FEDERAL CONSOLIDATED MINE



Log-Map of Drill Holes
 on
 NW 1/4 Sec 1 Twp. 58 Rng. 16
 Holes Nos 211, 212 & 213
 Drilled By
 Osterberg & Johnson 1917

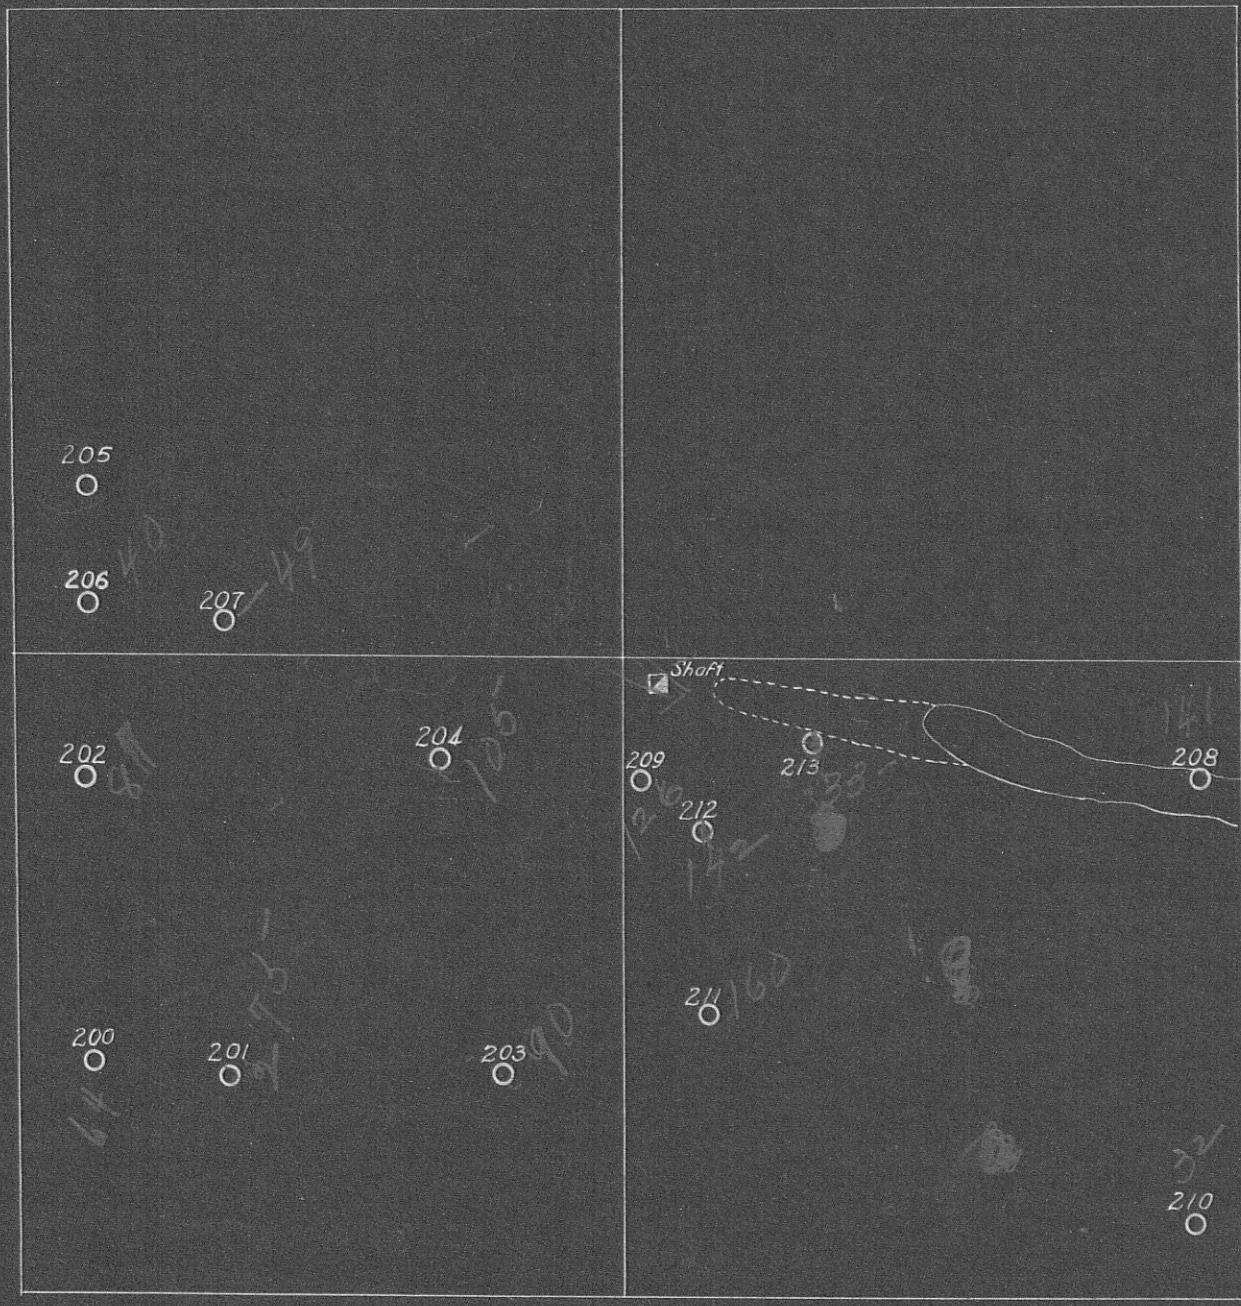

Scale 1" = 400'

Exploration on NW 1/4 Sec 1 T58 R16

Chas B Aske
 Duluth, Minn.

Copy