

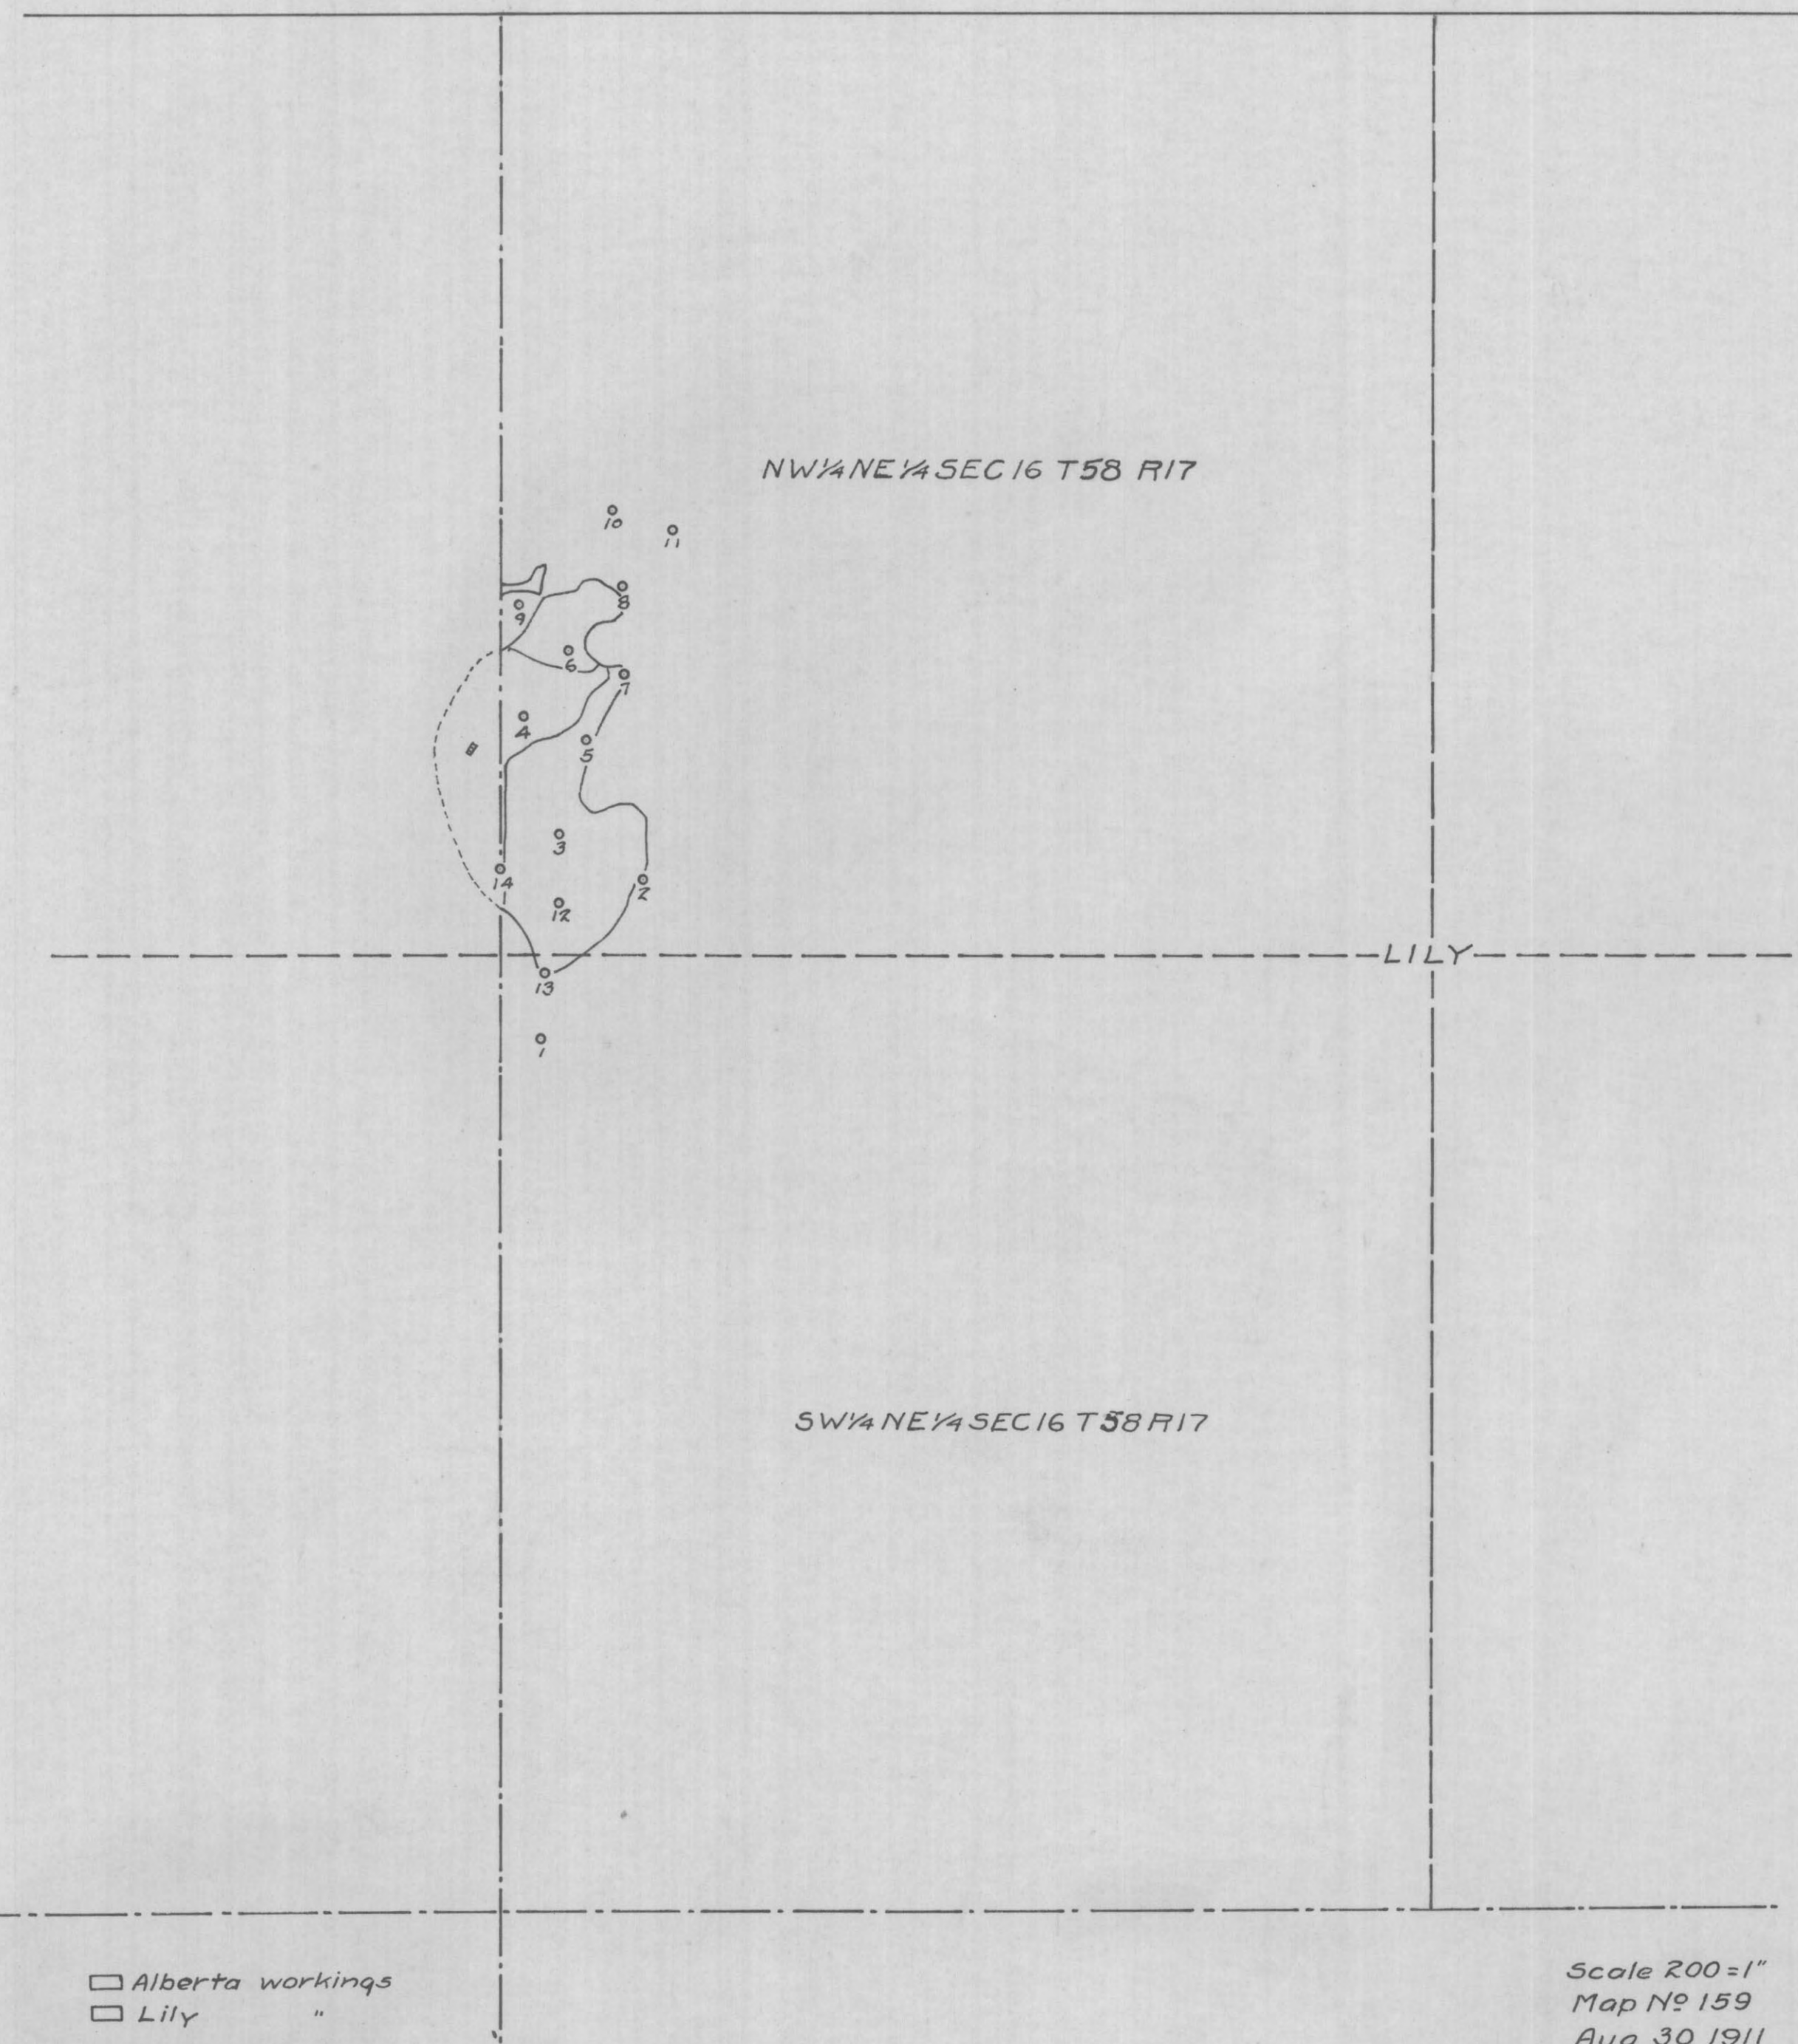


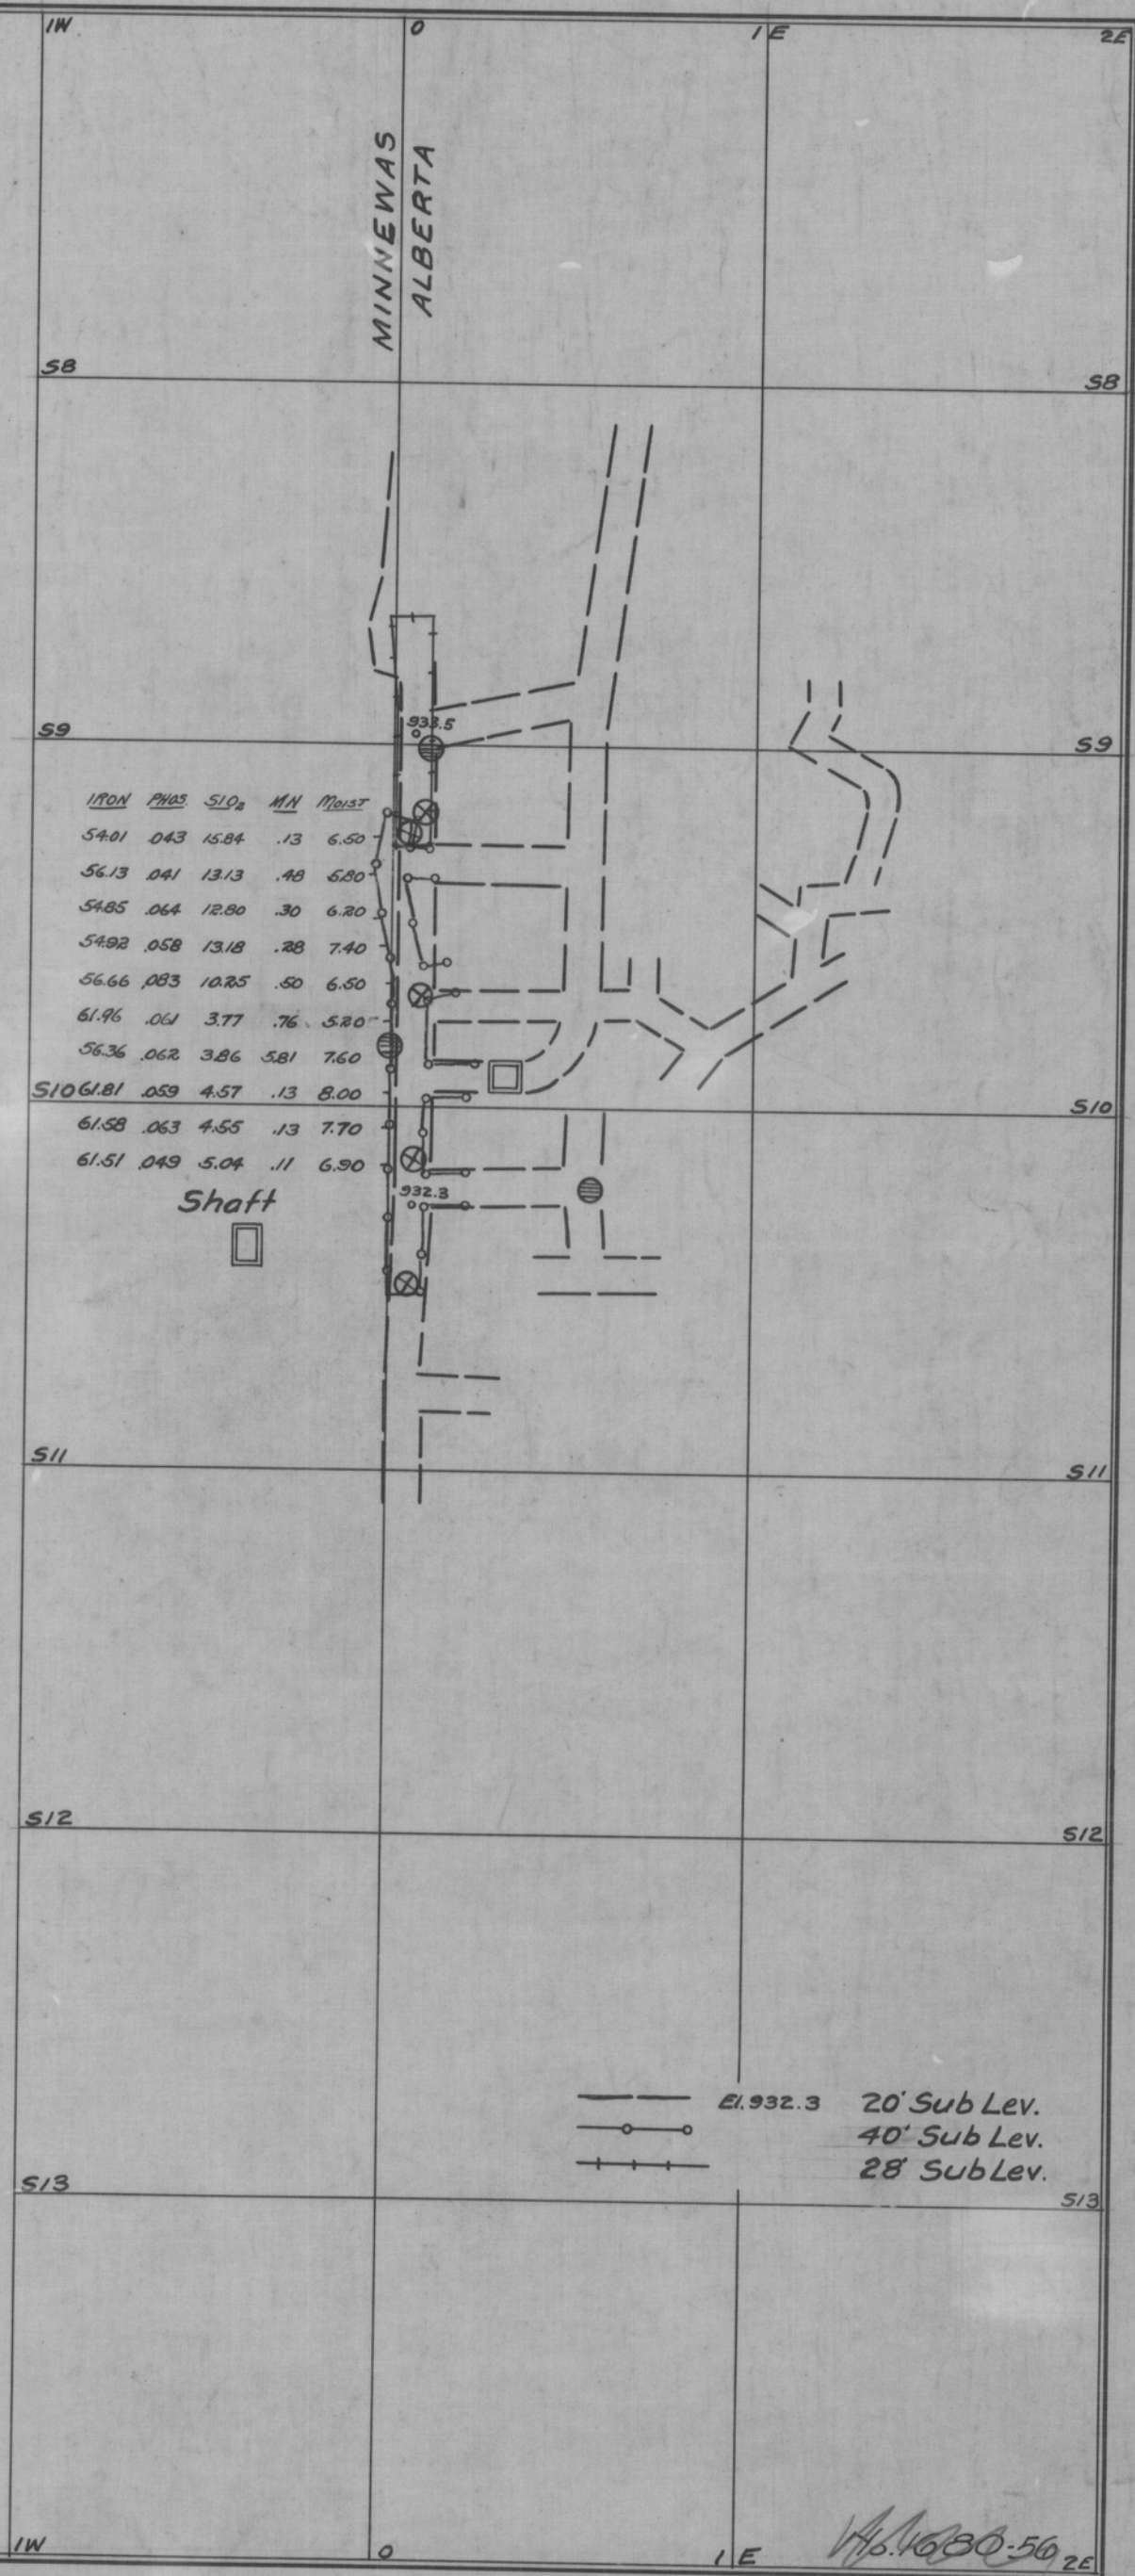

E. P. M.
M. S. K.
W. R. Appleby
Hear.

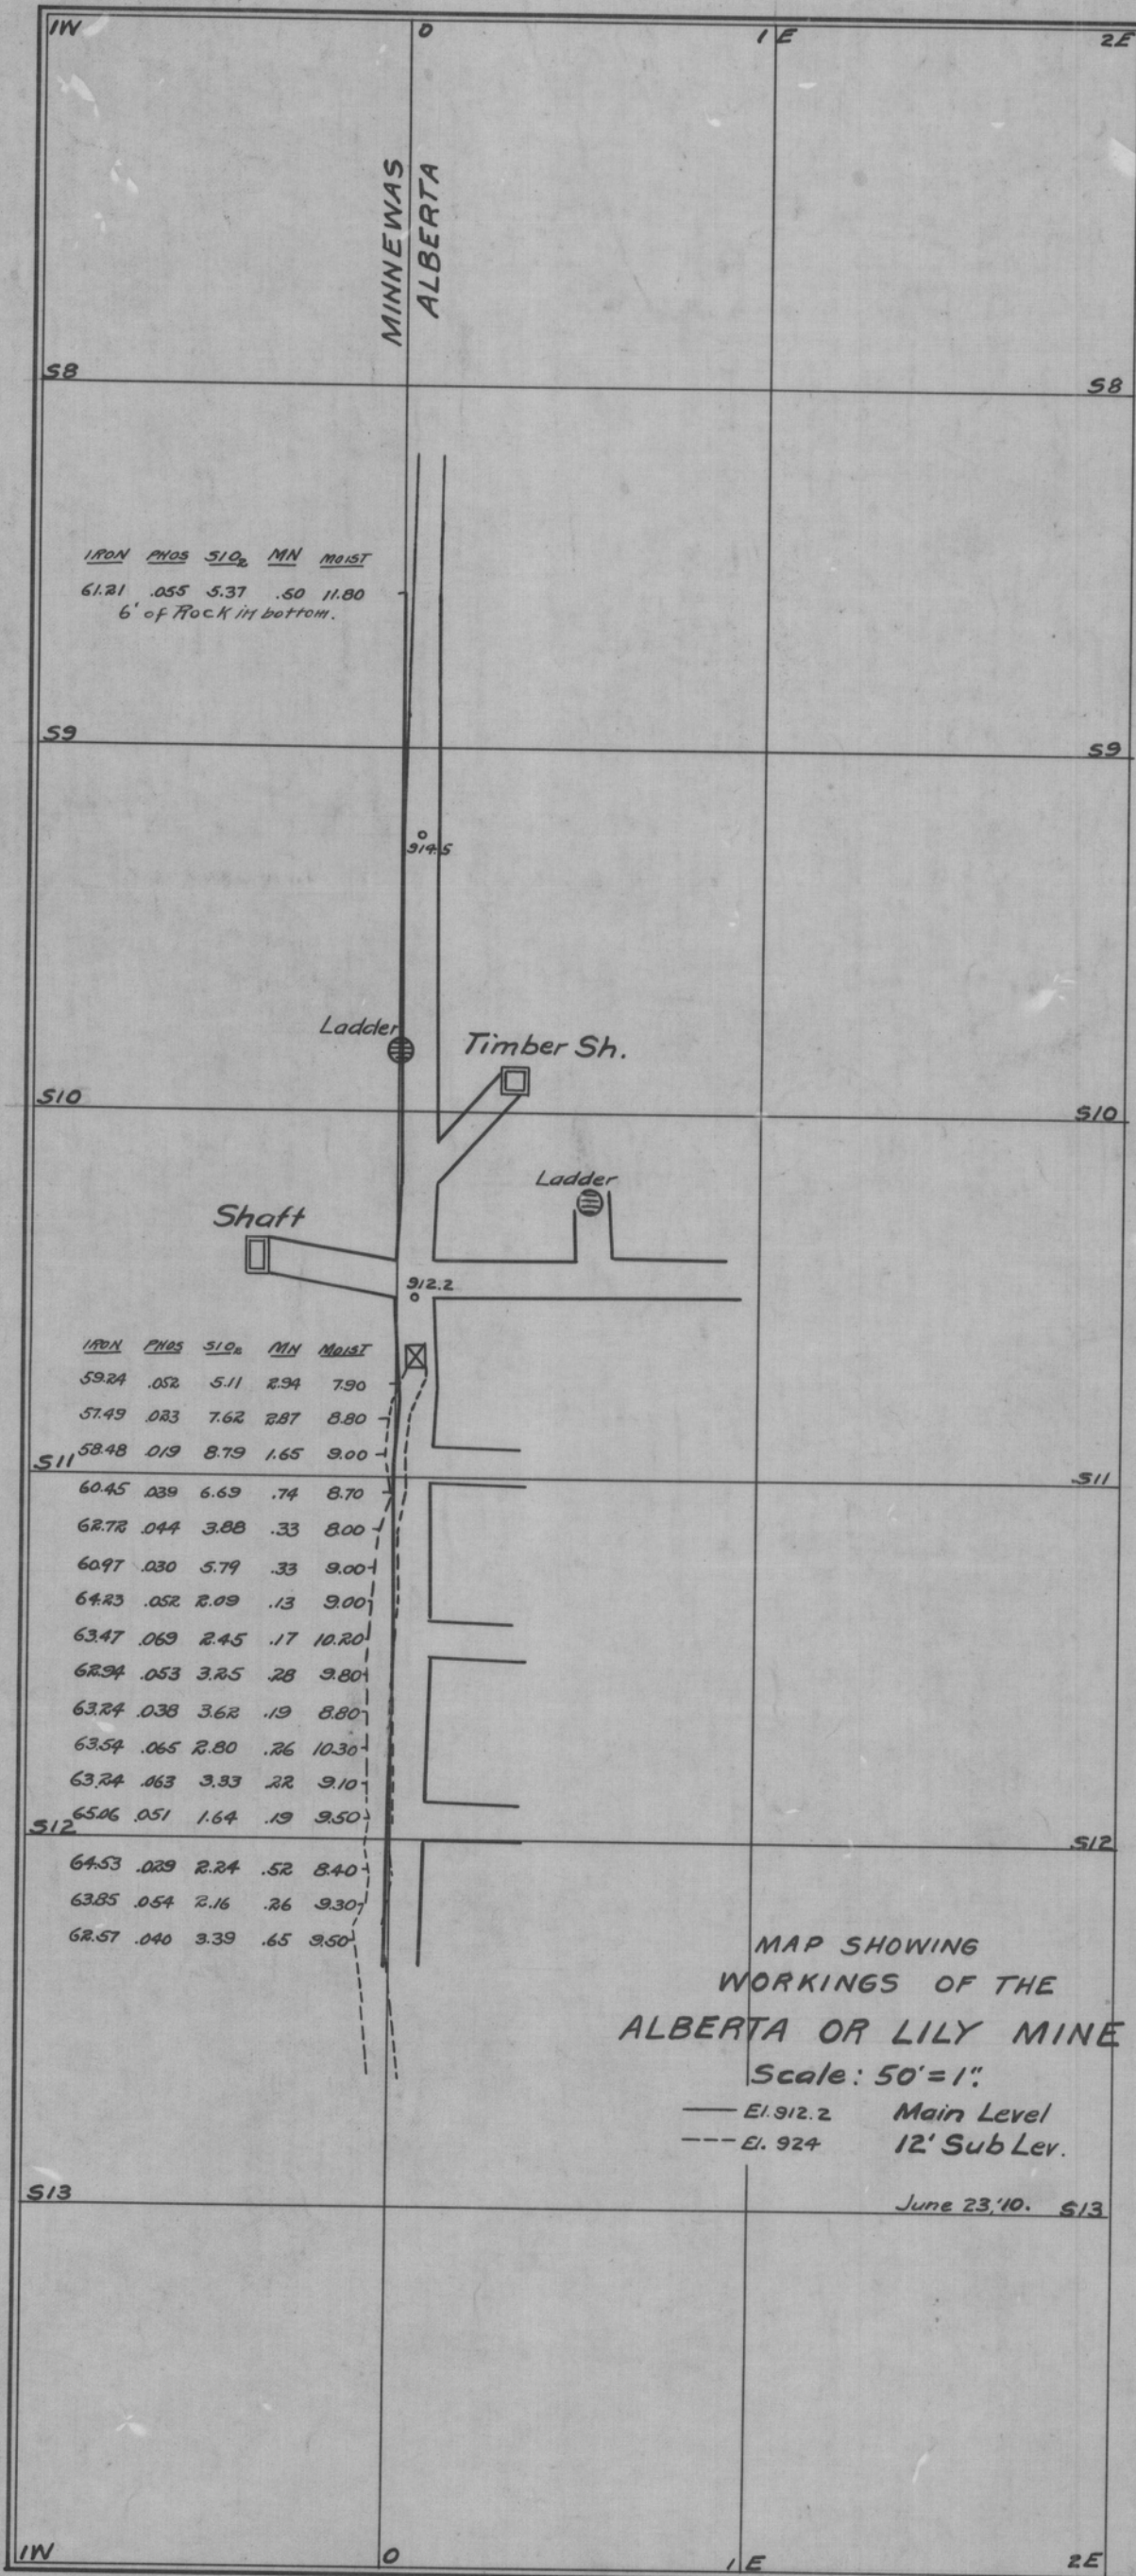

NO. 1680 CASE 1 DWR. 40 OPT. 2 FILE 24

FILE NO. 7-2401-17, SECT. B, DWR/CPT. 31

DRAWING NO. 1680
ORIGINAL CASE 1 DWR. 40 OPT. 2
PRINTED CASE 1 DWR. 40 OPT. 2
SCALE 1" = 50'
DATE 10/10/10

MINNEWAS
ALBERTA

IRON PHOS SIO₂ MN MOIST
61.21 .055 5.37 .50 11.80
6' of Rock in bottom.

914.5

Ladder

Timber Sh.

S10

S10

Ladder

Shaft

912.2

IRON PHOS SIO₂ MN MOIST
59.24 .052 5.11 2.94 7.90
57.49 .083 7.62 2.87 8.80
58.48 .019 8.79 1.65 9.00

S11

S11

60.45 .039 6.69 .74 8.70
62.72 .044 3.88 .33 8.00
60.97 .030 5.79 .33 9.00
64.23 .052 2.09 .13 9.00
63.47 .069 2.45 .17 10.20
62.94 .053 3.25 .28 9.80
63.24 .038 3.62 .19 8.80
63.54 .065 2.80 .26 10.30
63.24 .063 3.33 .22 9.10
65.06 .051 1.64 .19 9.50

S12

S12

64.53 .029 2.24 .52 8.40
63.85 .054 2.16 .26 9.30
62.57 .040 3.39 .65 9.50

S13

S13

MAP SHOWING
WORKINGS OF THE
ALBERTA OR LILY MINE
Scale: 50' = 1"

— El. 912.2 Main Level
--- El. 924 12' Sub Lev.

June 23, '10.


1W

0

1E

2E

Box K

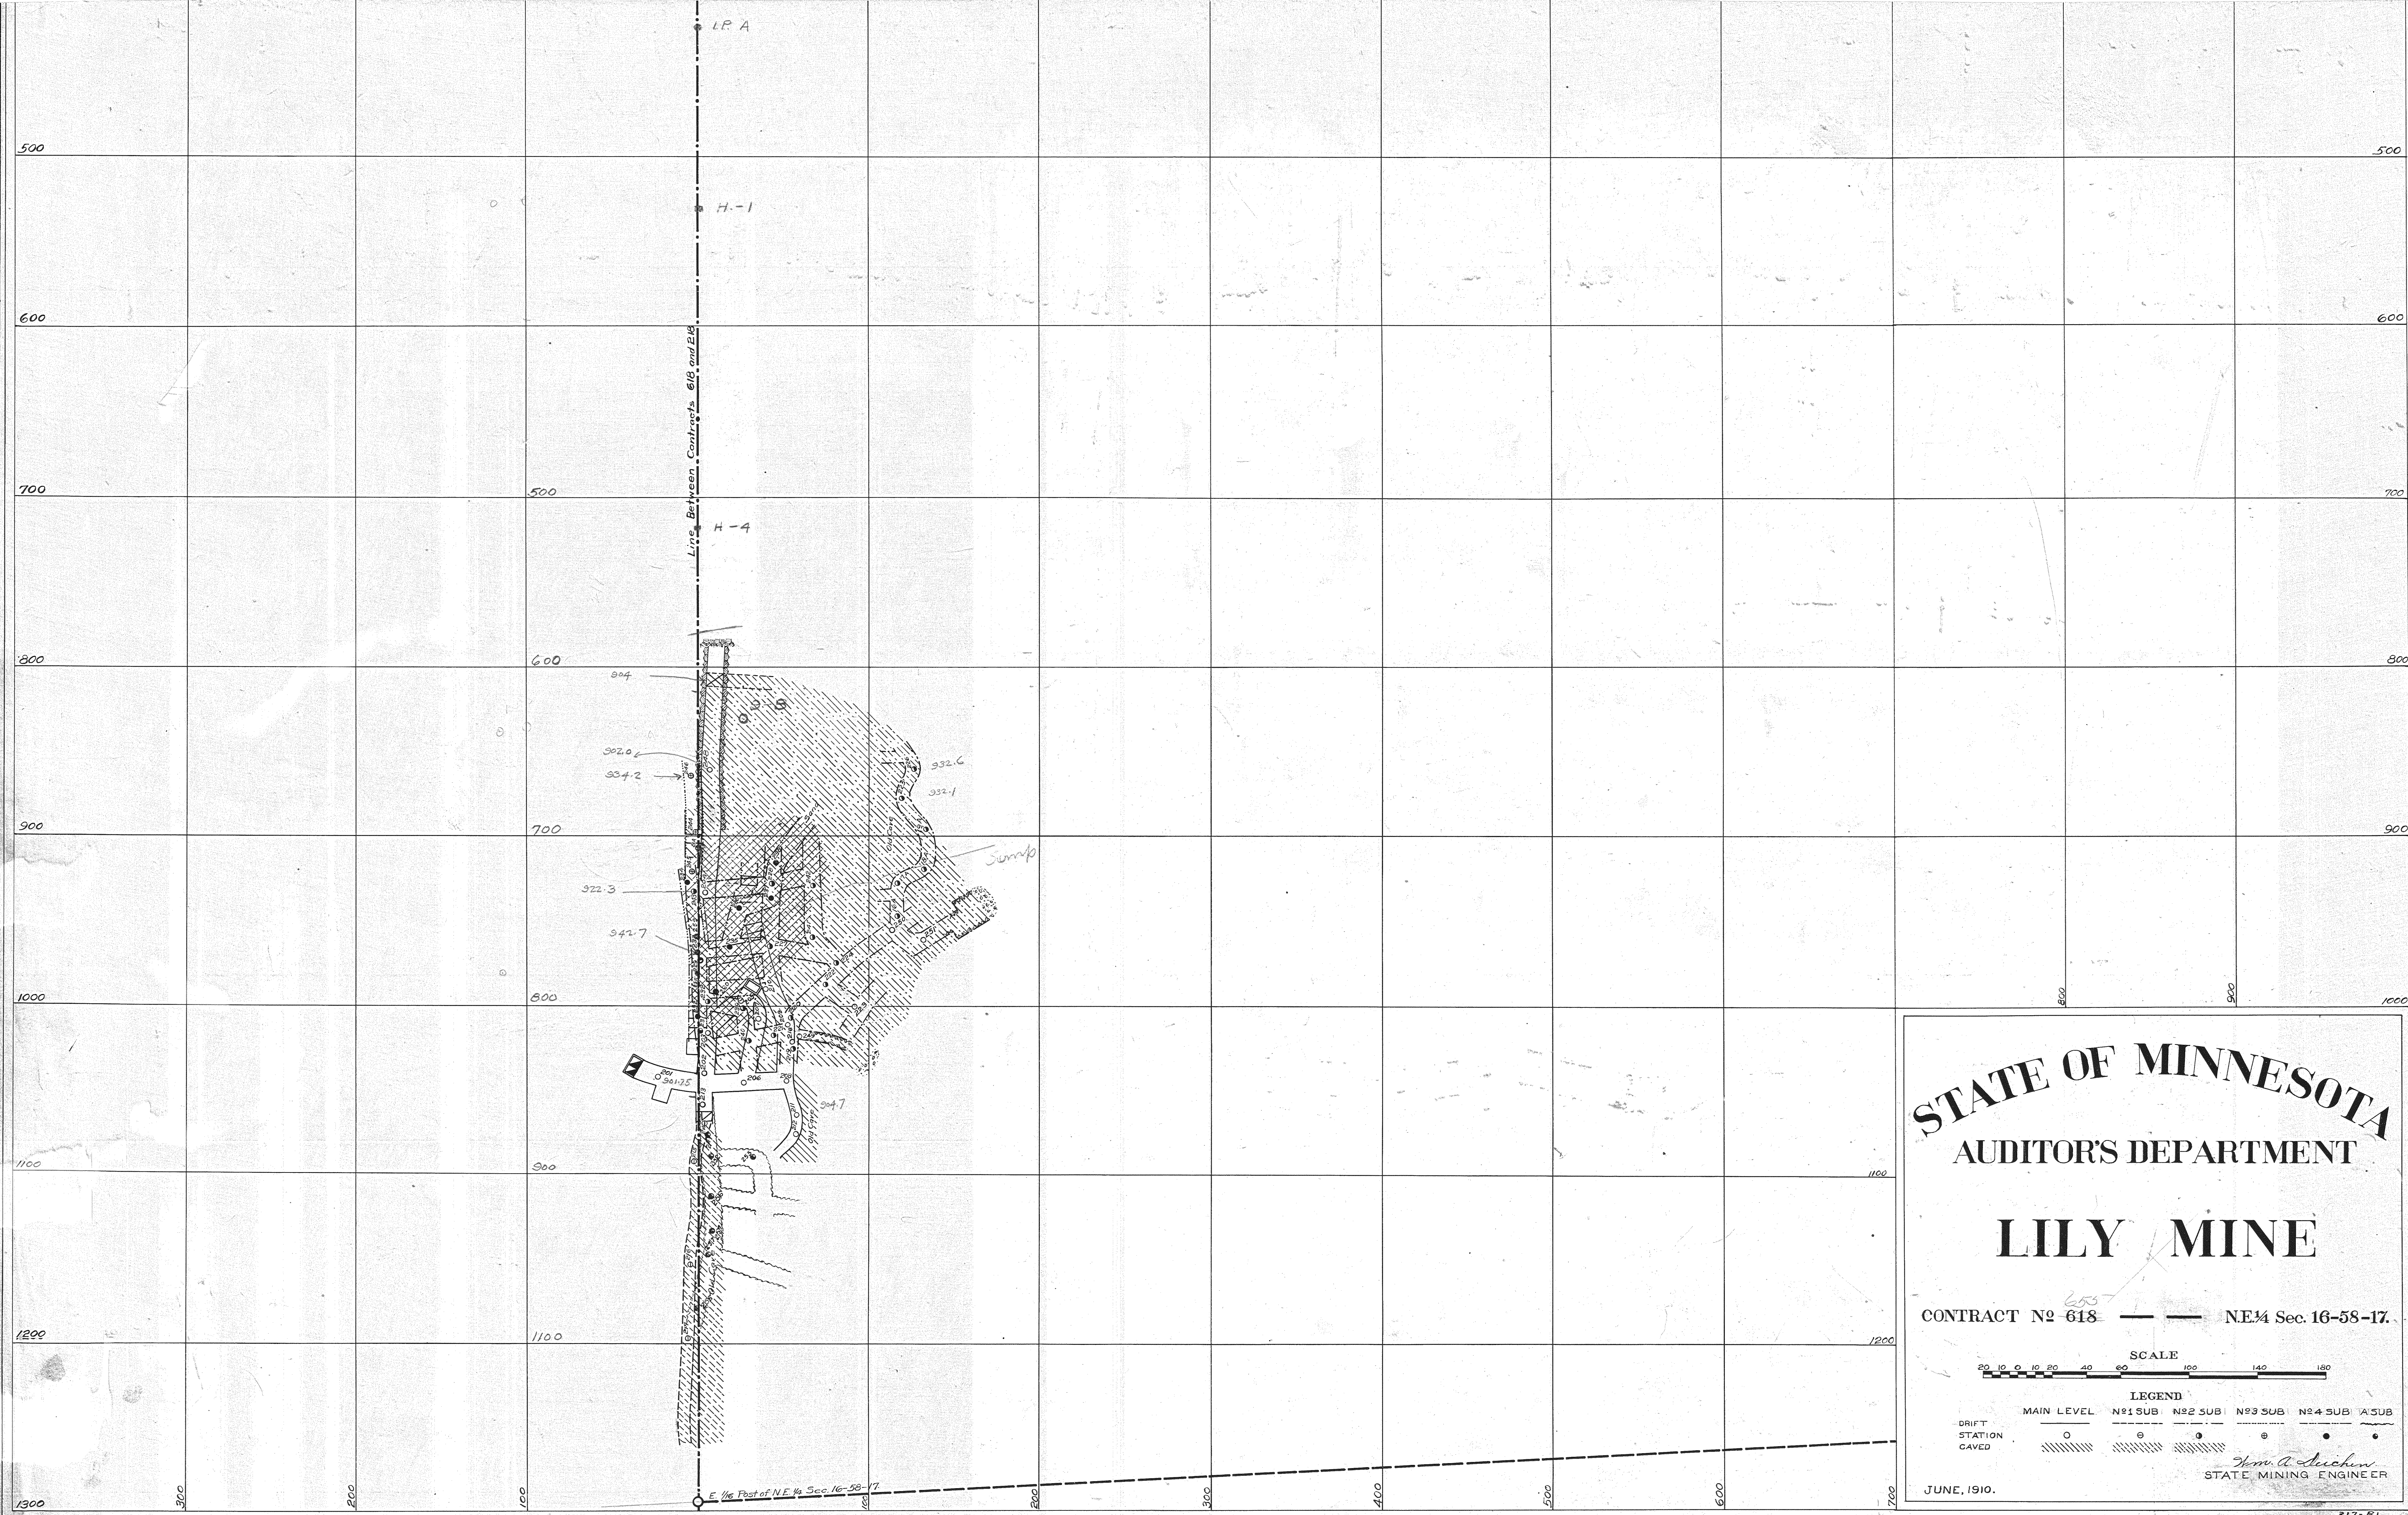

STATE OF MINNESOTA
AUDITOR'S DEPARTMENT

LILY MINE

CONTRACT No 618 — — — N.E. 1/4 Sec. 16-58-17.



LEGEND

MAIN LEVEL	Nº1 SUB	Nº2 SUB	Nº3 SUB	Nº4 SUB	A SUB
------------	---------	---------	---------	---------	-------

	W1100	W1300	W1500	W1700	W1900	W2100
DRIFT	—	—	—	—	—	—
STATION	○	⊖	●	⊕	●	●
CAVED	▨	▨	▨			

H. M. A. Leichen
STATE MINING ENGINEER

JUNE, 1910.

1994.3111. map. 416