


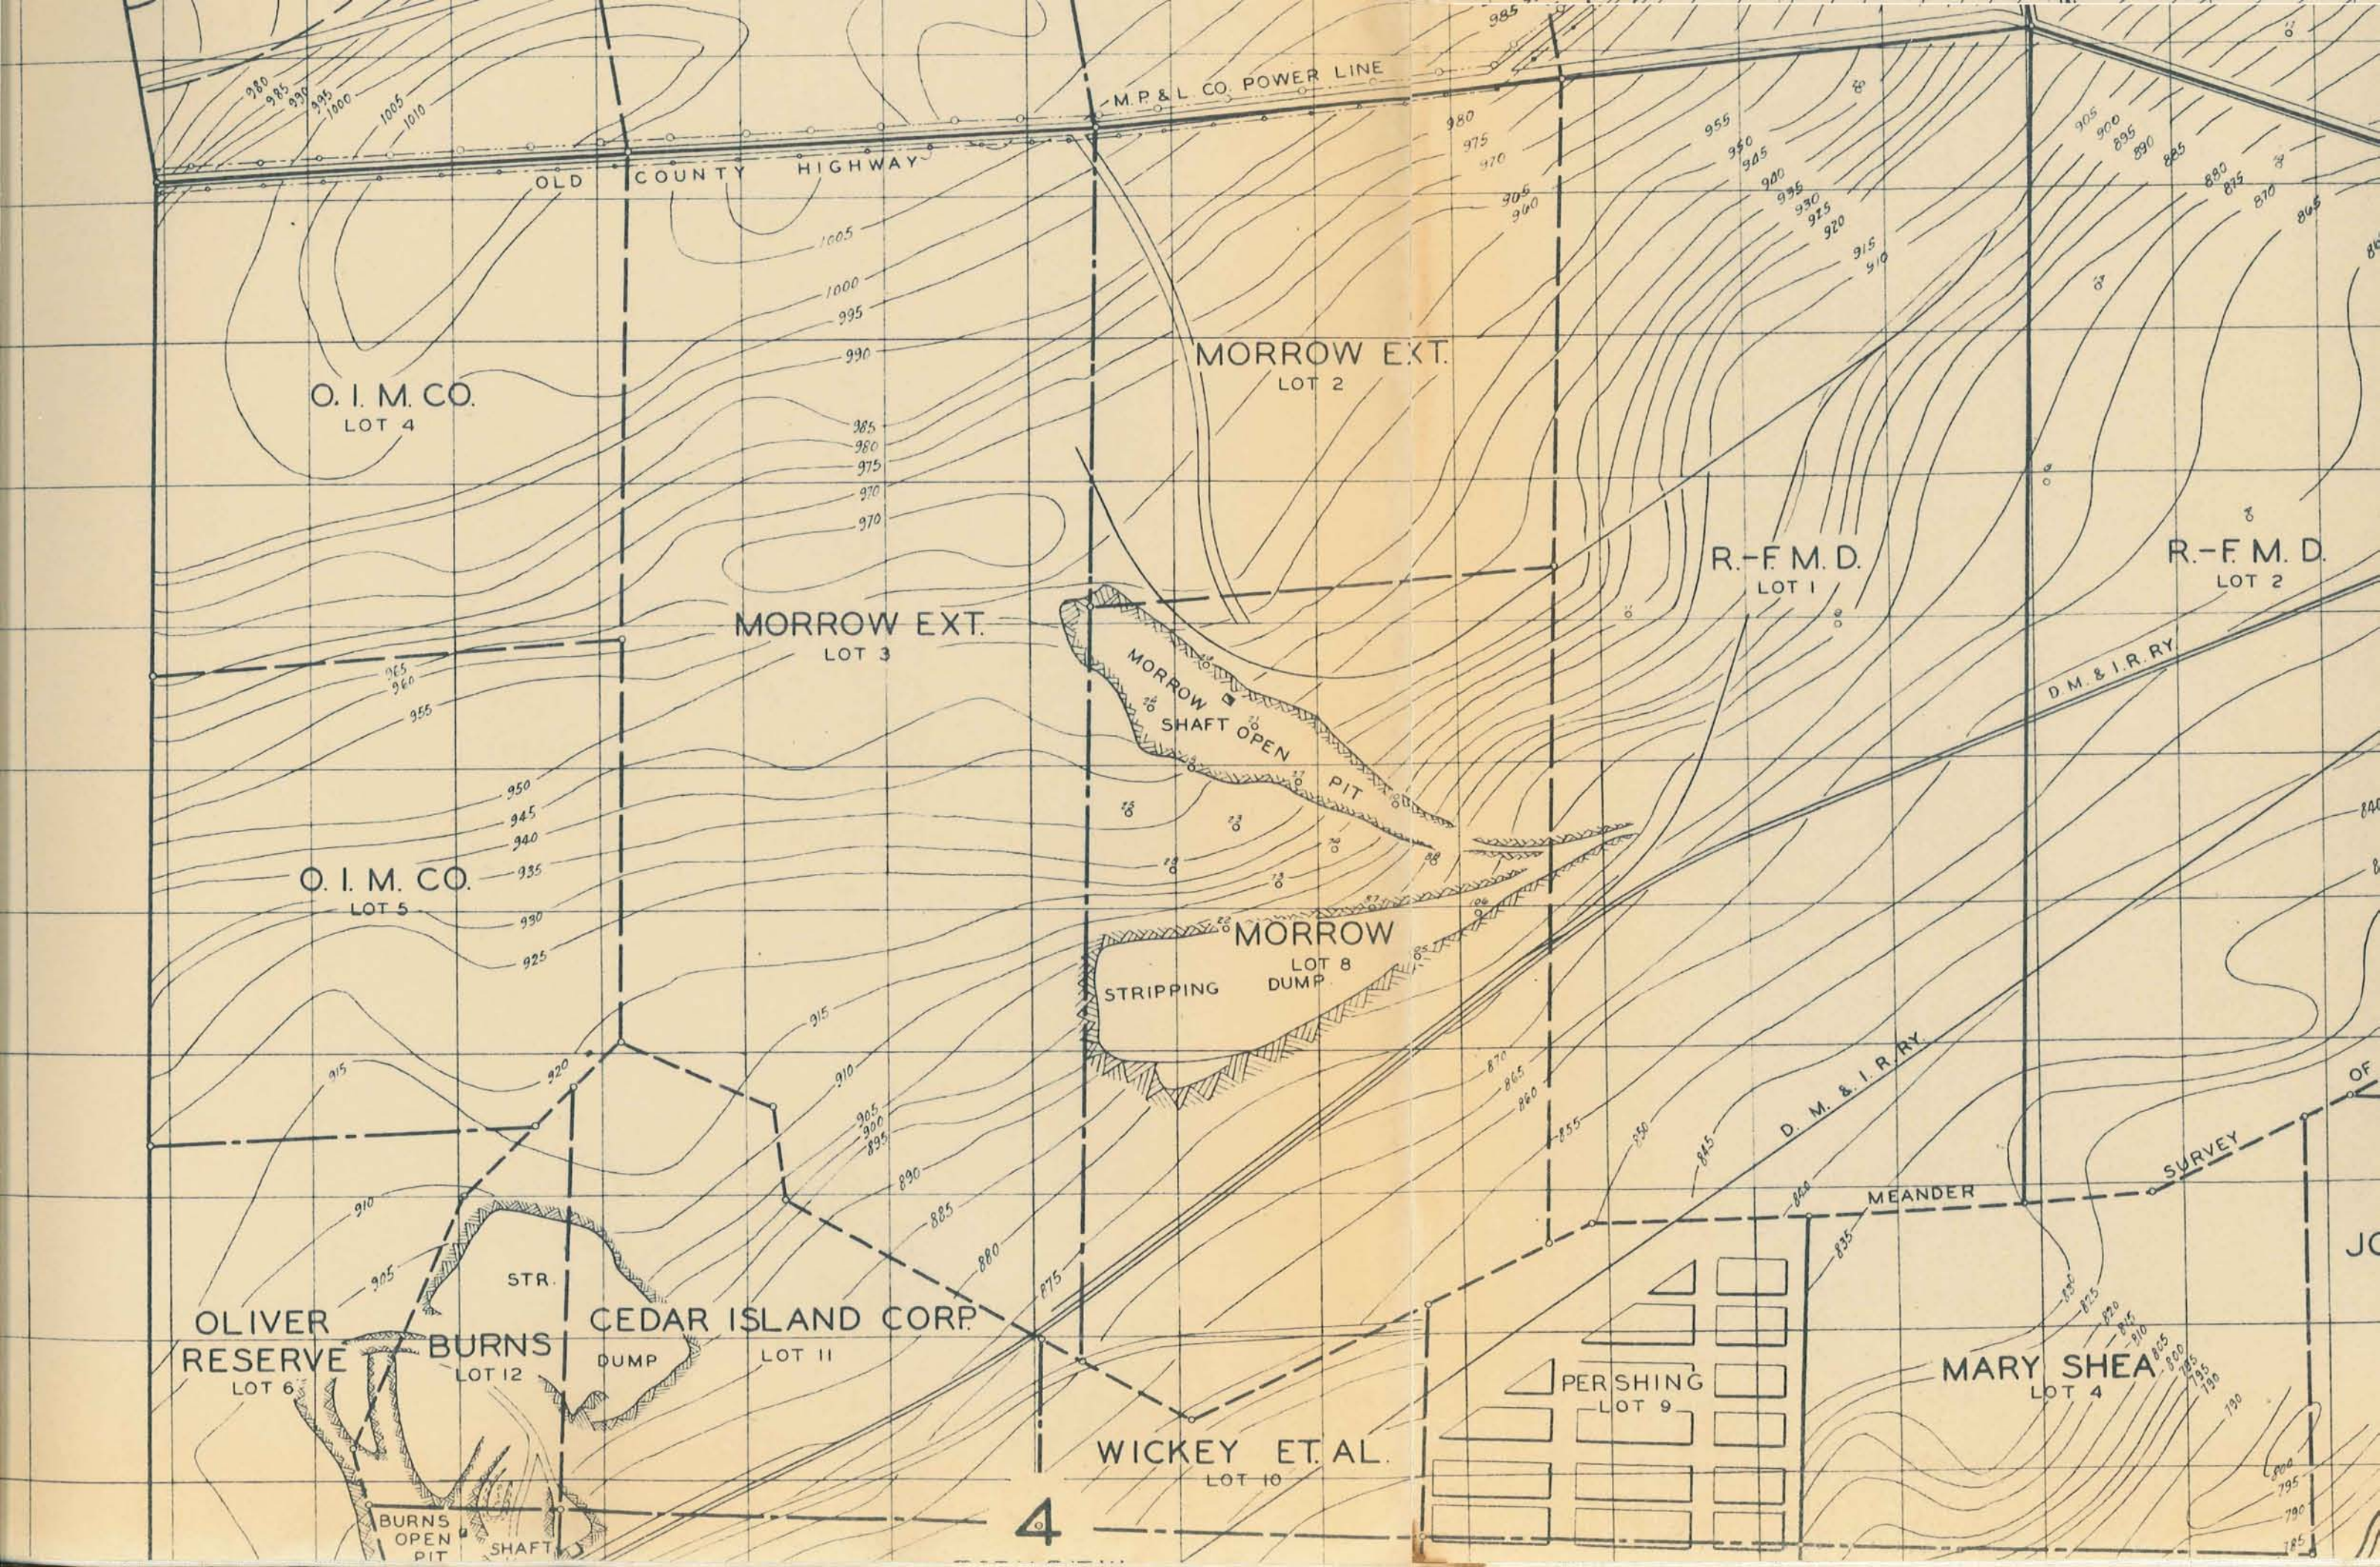

O. I. M. CO.
LOT 4

M.P. & L. CO. POWER LINE

OLD COUNTY HIGHWAY

MORROW EXT.
LOT 2

MORROW EXT.
LOT 3

MORROW
SHAFT OPEN
PIT

R.-F.M.D.
LOT 1

R.-F.M.D.
LOT 2

D.M. & I.R. RY.

O. I. M. CO.
LOT 5

MORROW
LOT 8
STRIPPING
DUMP

D. M. & I. R. RY.

OLIVER
RESERVE
LOT 6

BURNS
LOT 12

CEDAR ISLAND CORP.
LOT 11
DUMP

WICKEY ET AL.
LOT 10

PERSHING
LOT 9

MARY SHEA
LOT 4

BURNS
OPEN
PIT
SHAFT

4

MORROW EXT.

LOT 3

MORROW
SHAFT OPEN

O. I. M. CO.

LOT 5

STRIPPING

MC

OLIVER
RESERVE

LOT 6

BURNS

LOT 12

CEDAR ISLAND CORP.

LOT 11

DUMP

WICKEY

LOT 10

BURNS
OPEN
PIT

SHAFT

4



NOTE: THE LINE BETWEEN M.C. 8 AND M.C. 9 OF FAISON'S SURVEY OF HOWE'S MEANDER OF CEDAR ISLAND LAKE ASSUMED AS DUE NORTH AND SOUTH AND M.C. 8 TO BE THE ORIGIN OF COORDINATES.



BURNS MINE
ESTIMATED SEC. 4-57-17
JUN 1 7 1956 EASTERN DISTRICT
SCHOOL OF MINES UNIVERSITY OF MINN.
SCALE: 1"=100'
ENGINEERING DEPT. BS. - A.C.E.
VIRGINIA, MINN. JAN. 1, 1956
No. 6539



T.58 N. - R.17 W.
T.57 N. - R.17 W.


ESTIMATED
MAY 17 1956
SCHOOL OF MINES
UNIVERSITY OF MINN.

ESTIMATED
MAY 17 1956
SCHOOL OF MINES
UNIVERSITY OF MINN.

W. S. MOORE CO.
MAP OF
BURNS ANNEX & VICINITY
SCALE 1" = 400'
MARCH 1, 1956 HIBBING, MINN.

LEGEND

Level	Symbol	Approx. Elev.
5th Sub		856
4th "	-----	846
3rd "	-x-x-	837
2nd "	-----	825
Intermediate	o-o-o-	821
1st Sub		812
Main Level	=====	800

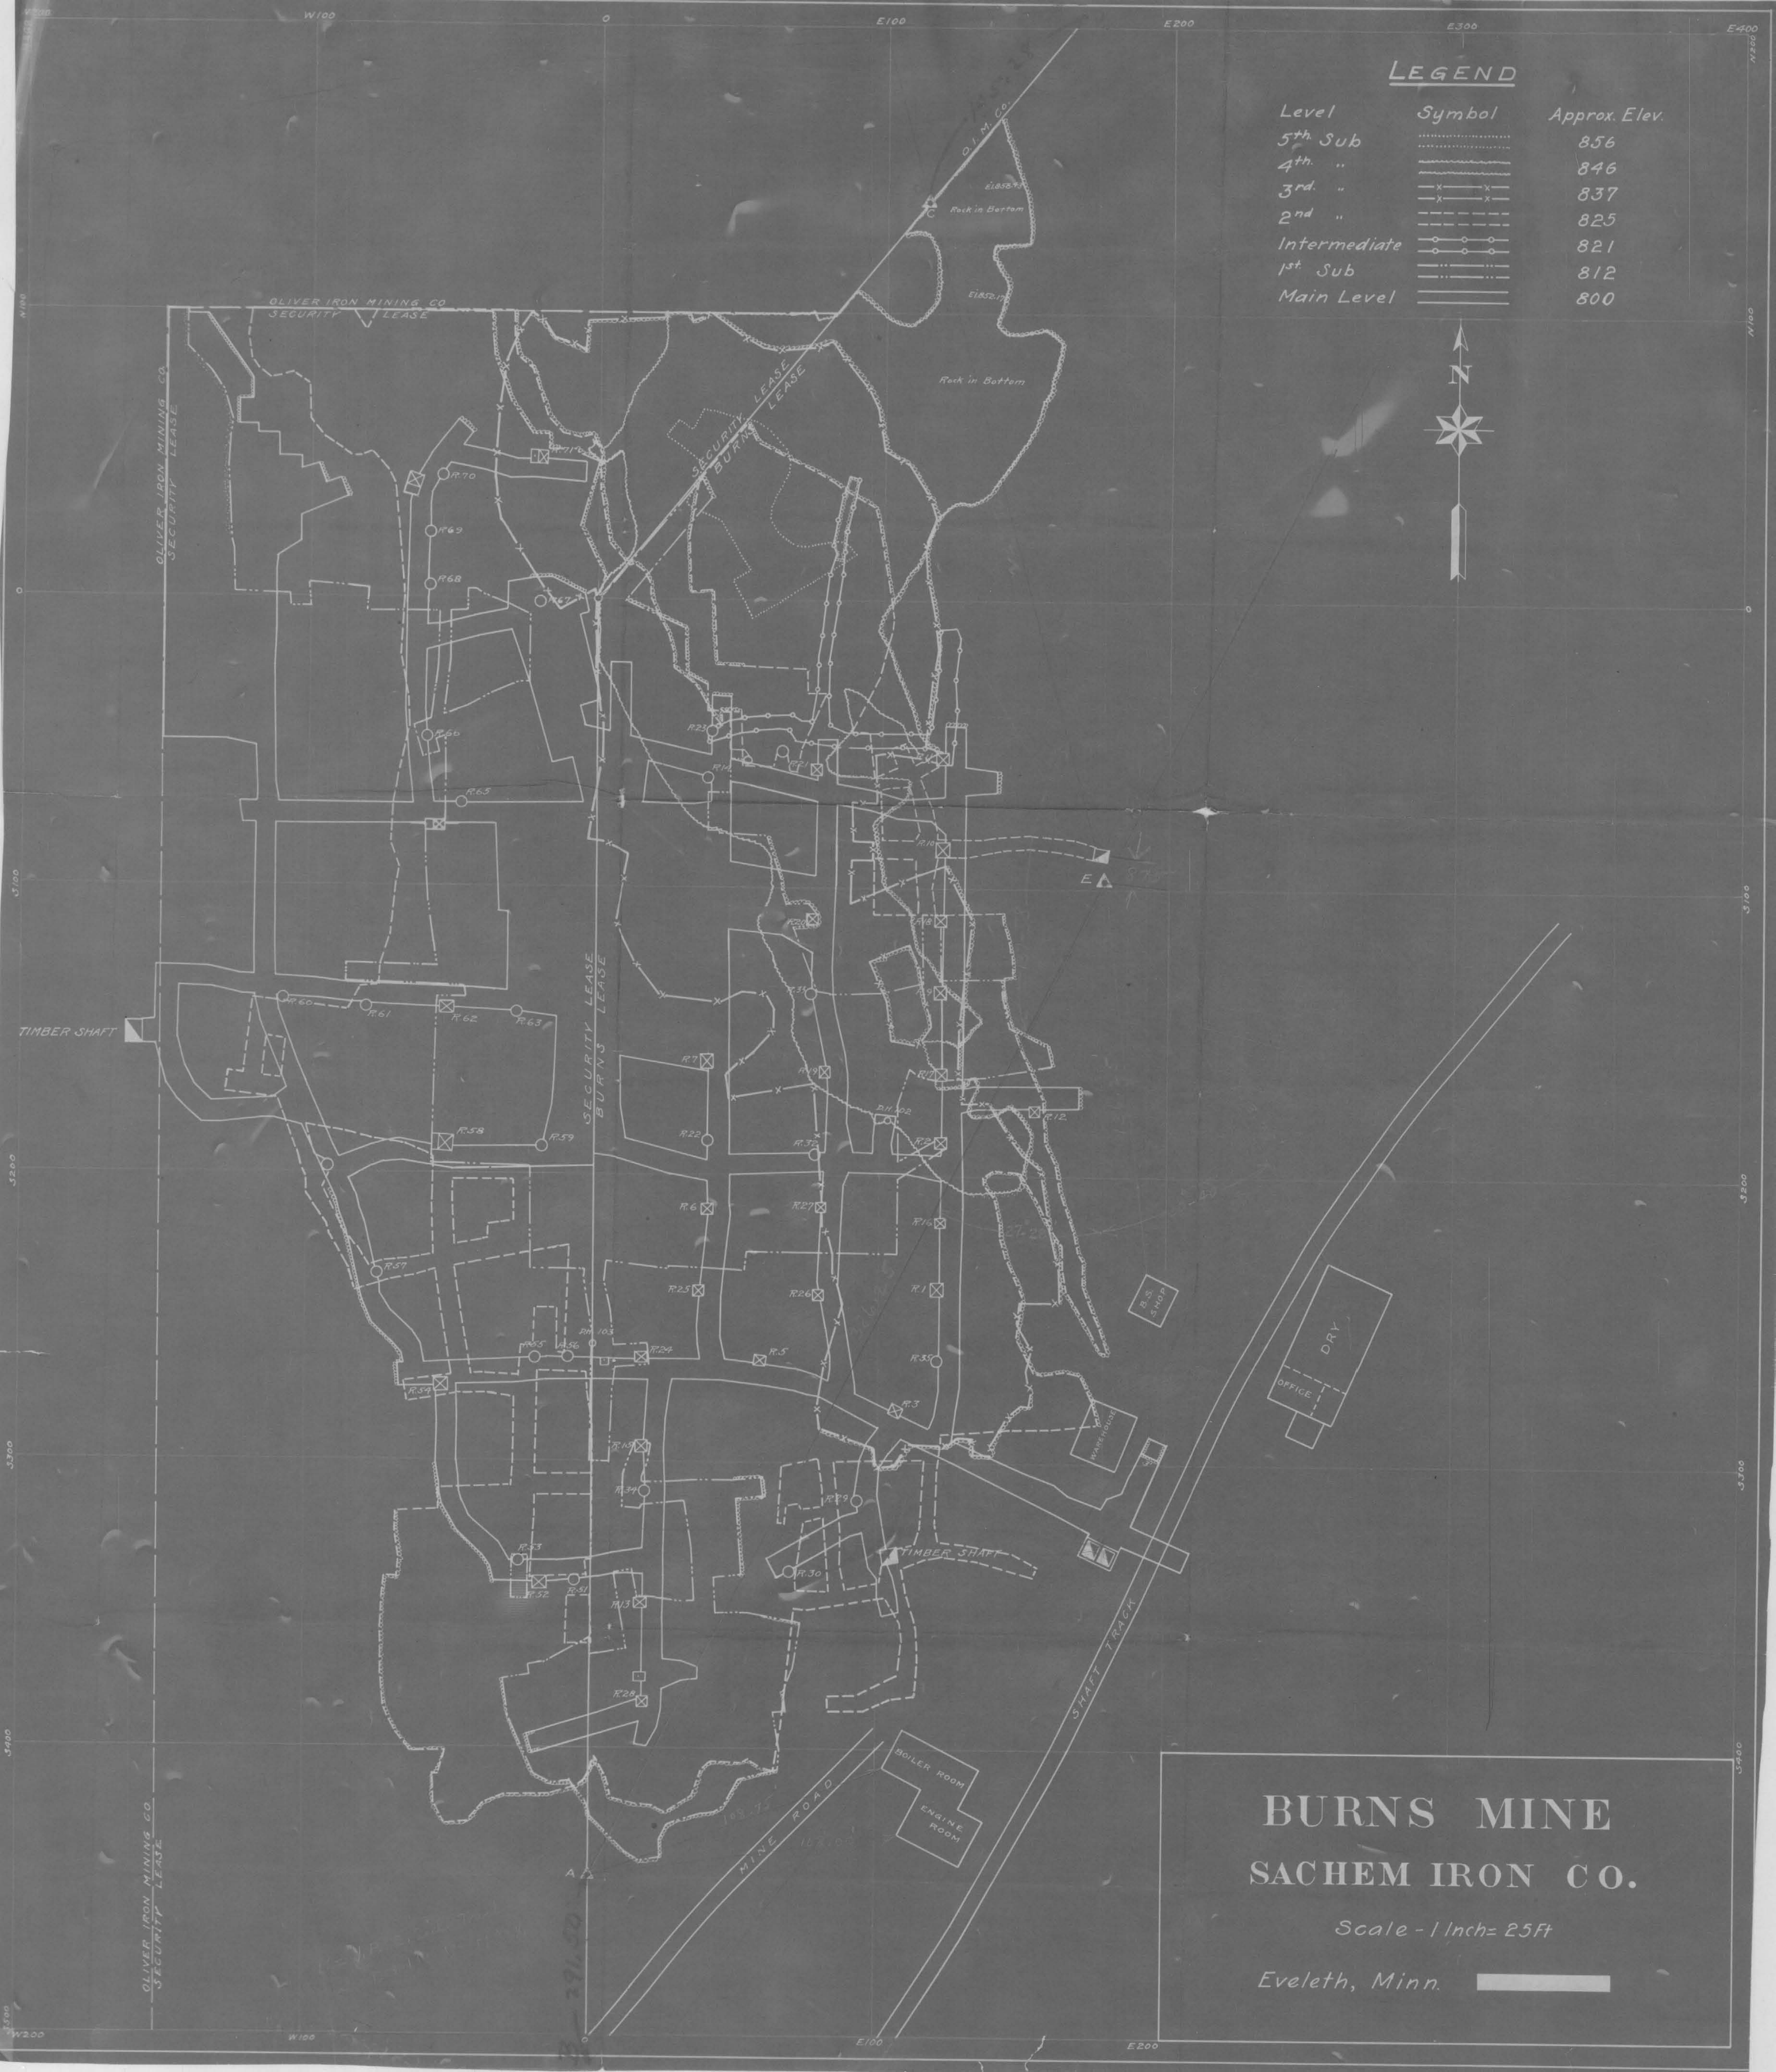

BURNS MINE
SACHEM IRON CO.

Scale - 1 inch = 25 ft

Eveleth, Minn.