


T. 58 N. T. 58 1/2 N. T. 59



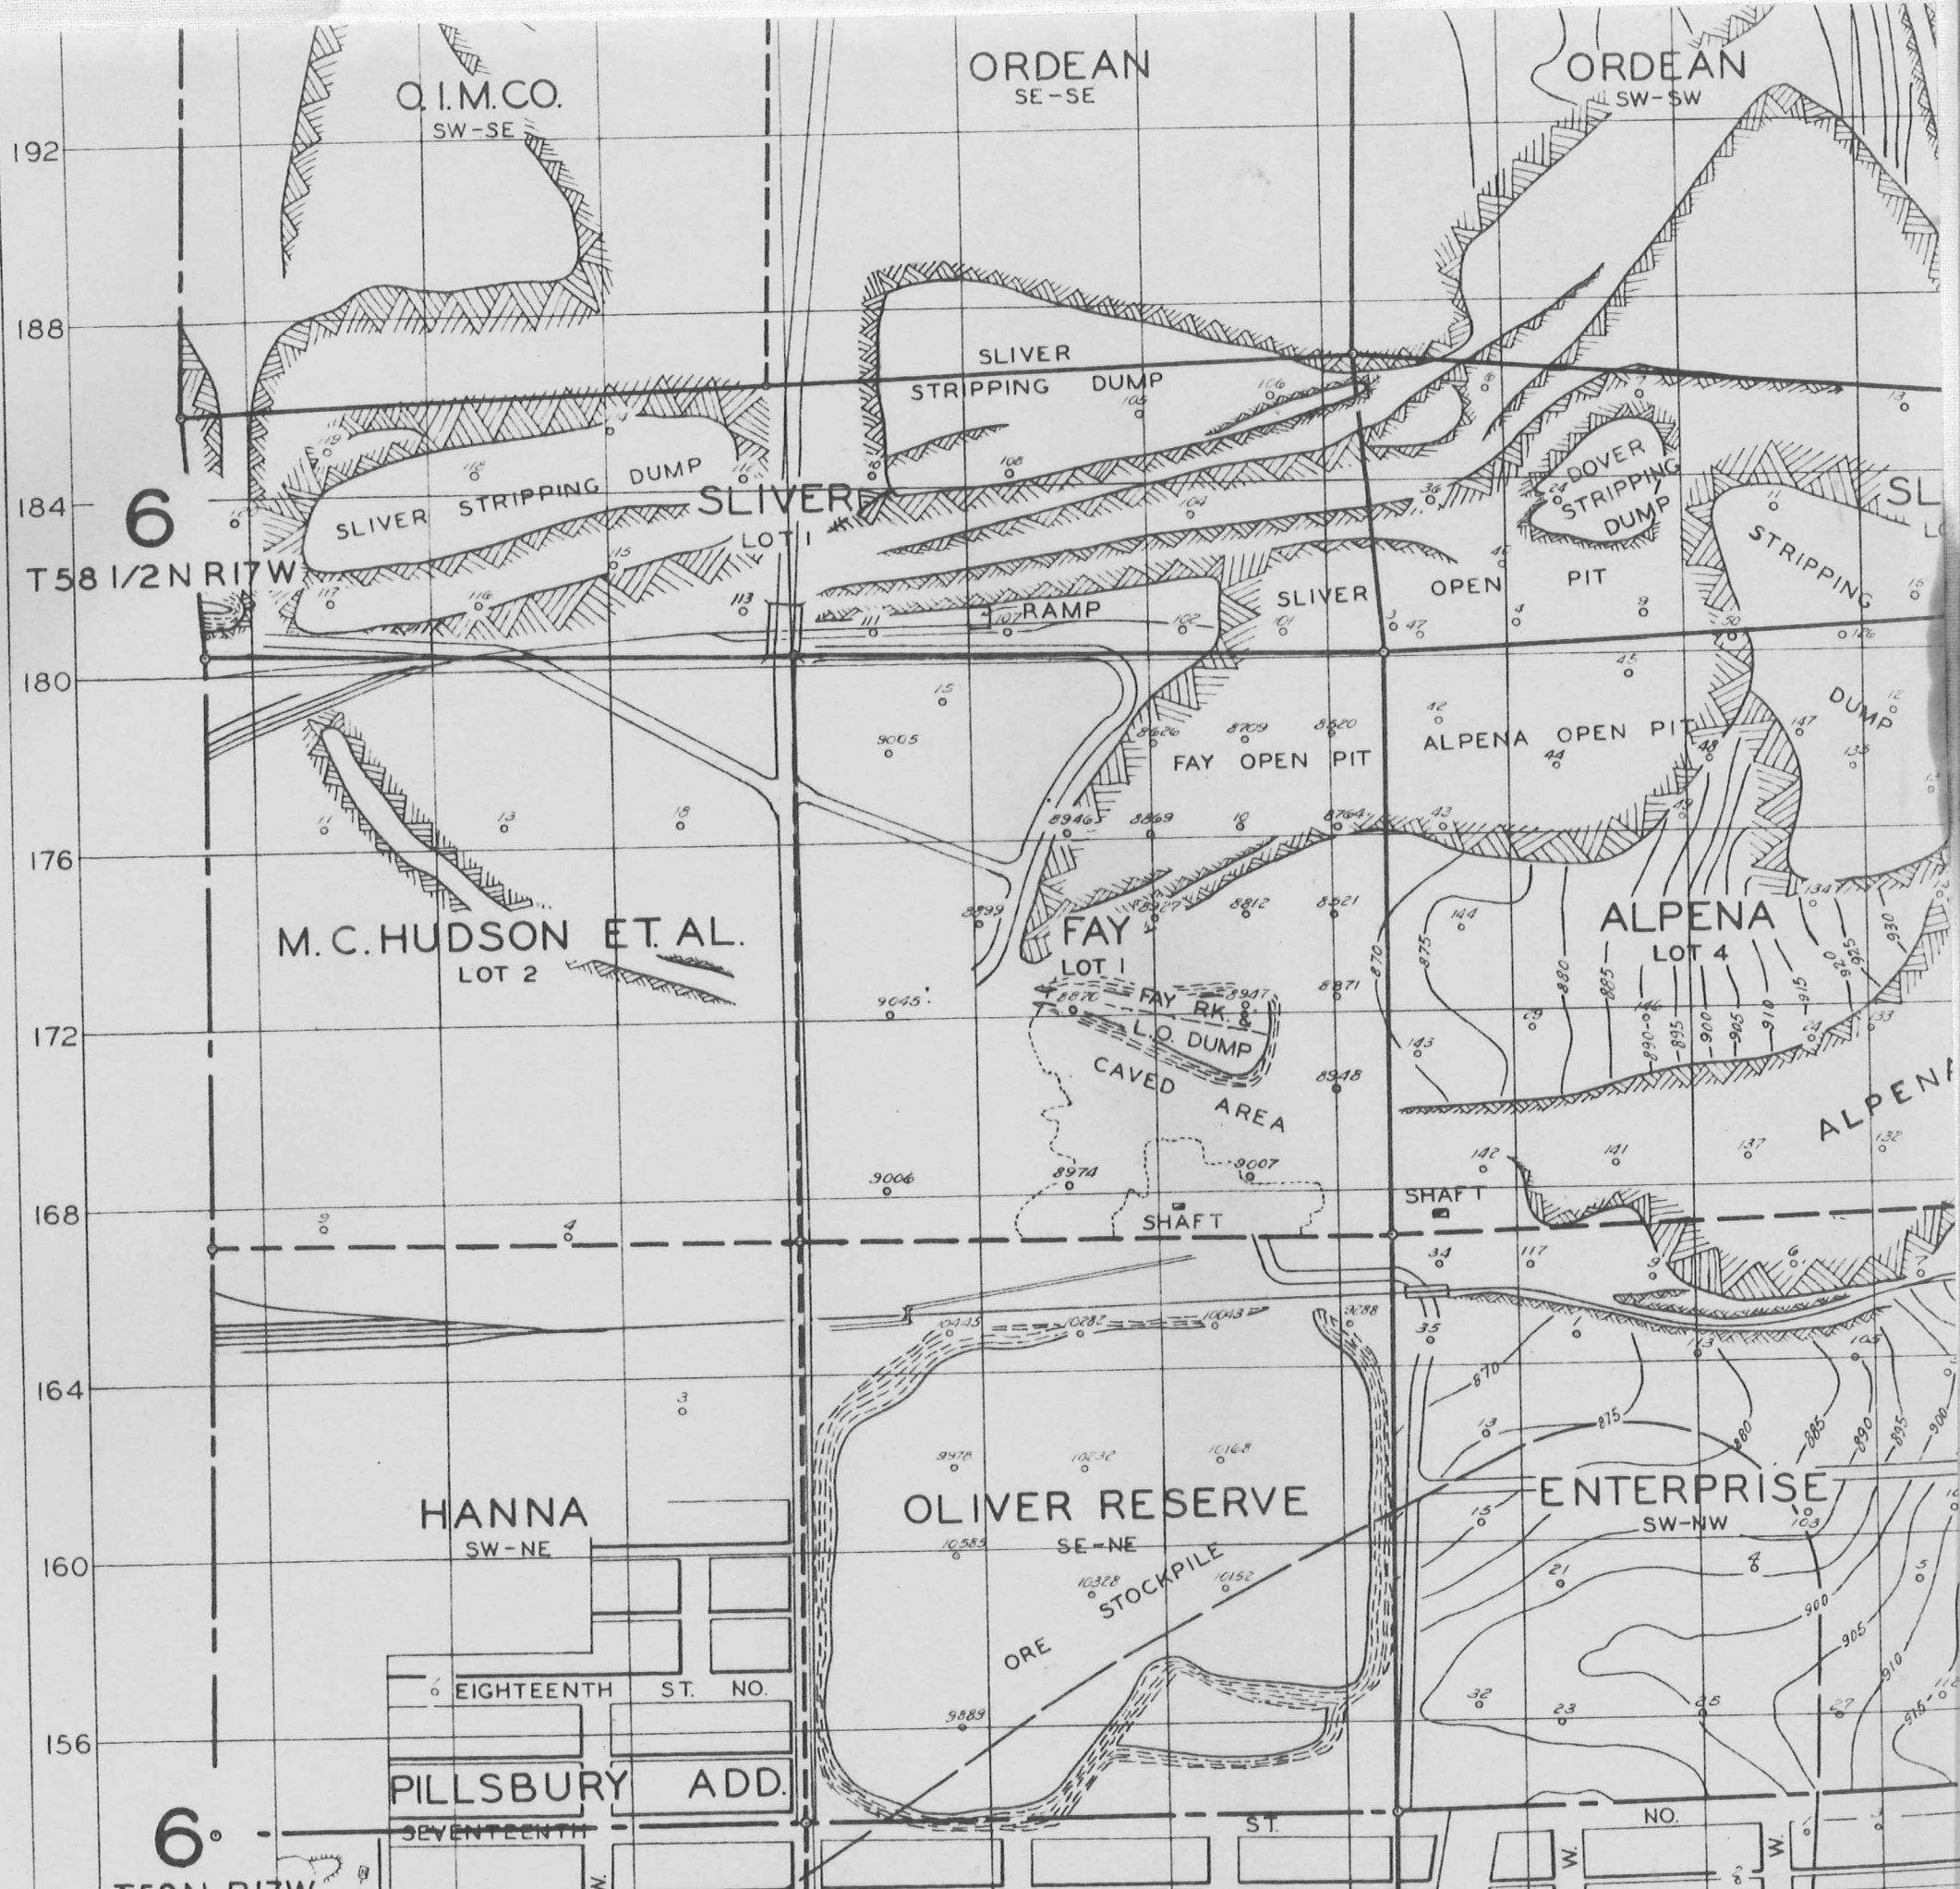

HANNA ORE MINING COMPANY
 MAP OF
**ENTERPRISE MINE
 & VICINITY**

SCALE 1"=100'
 DATE 10-4-31

UCL10012.TTF
 011-31