


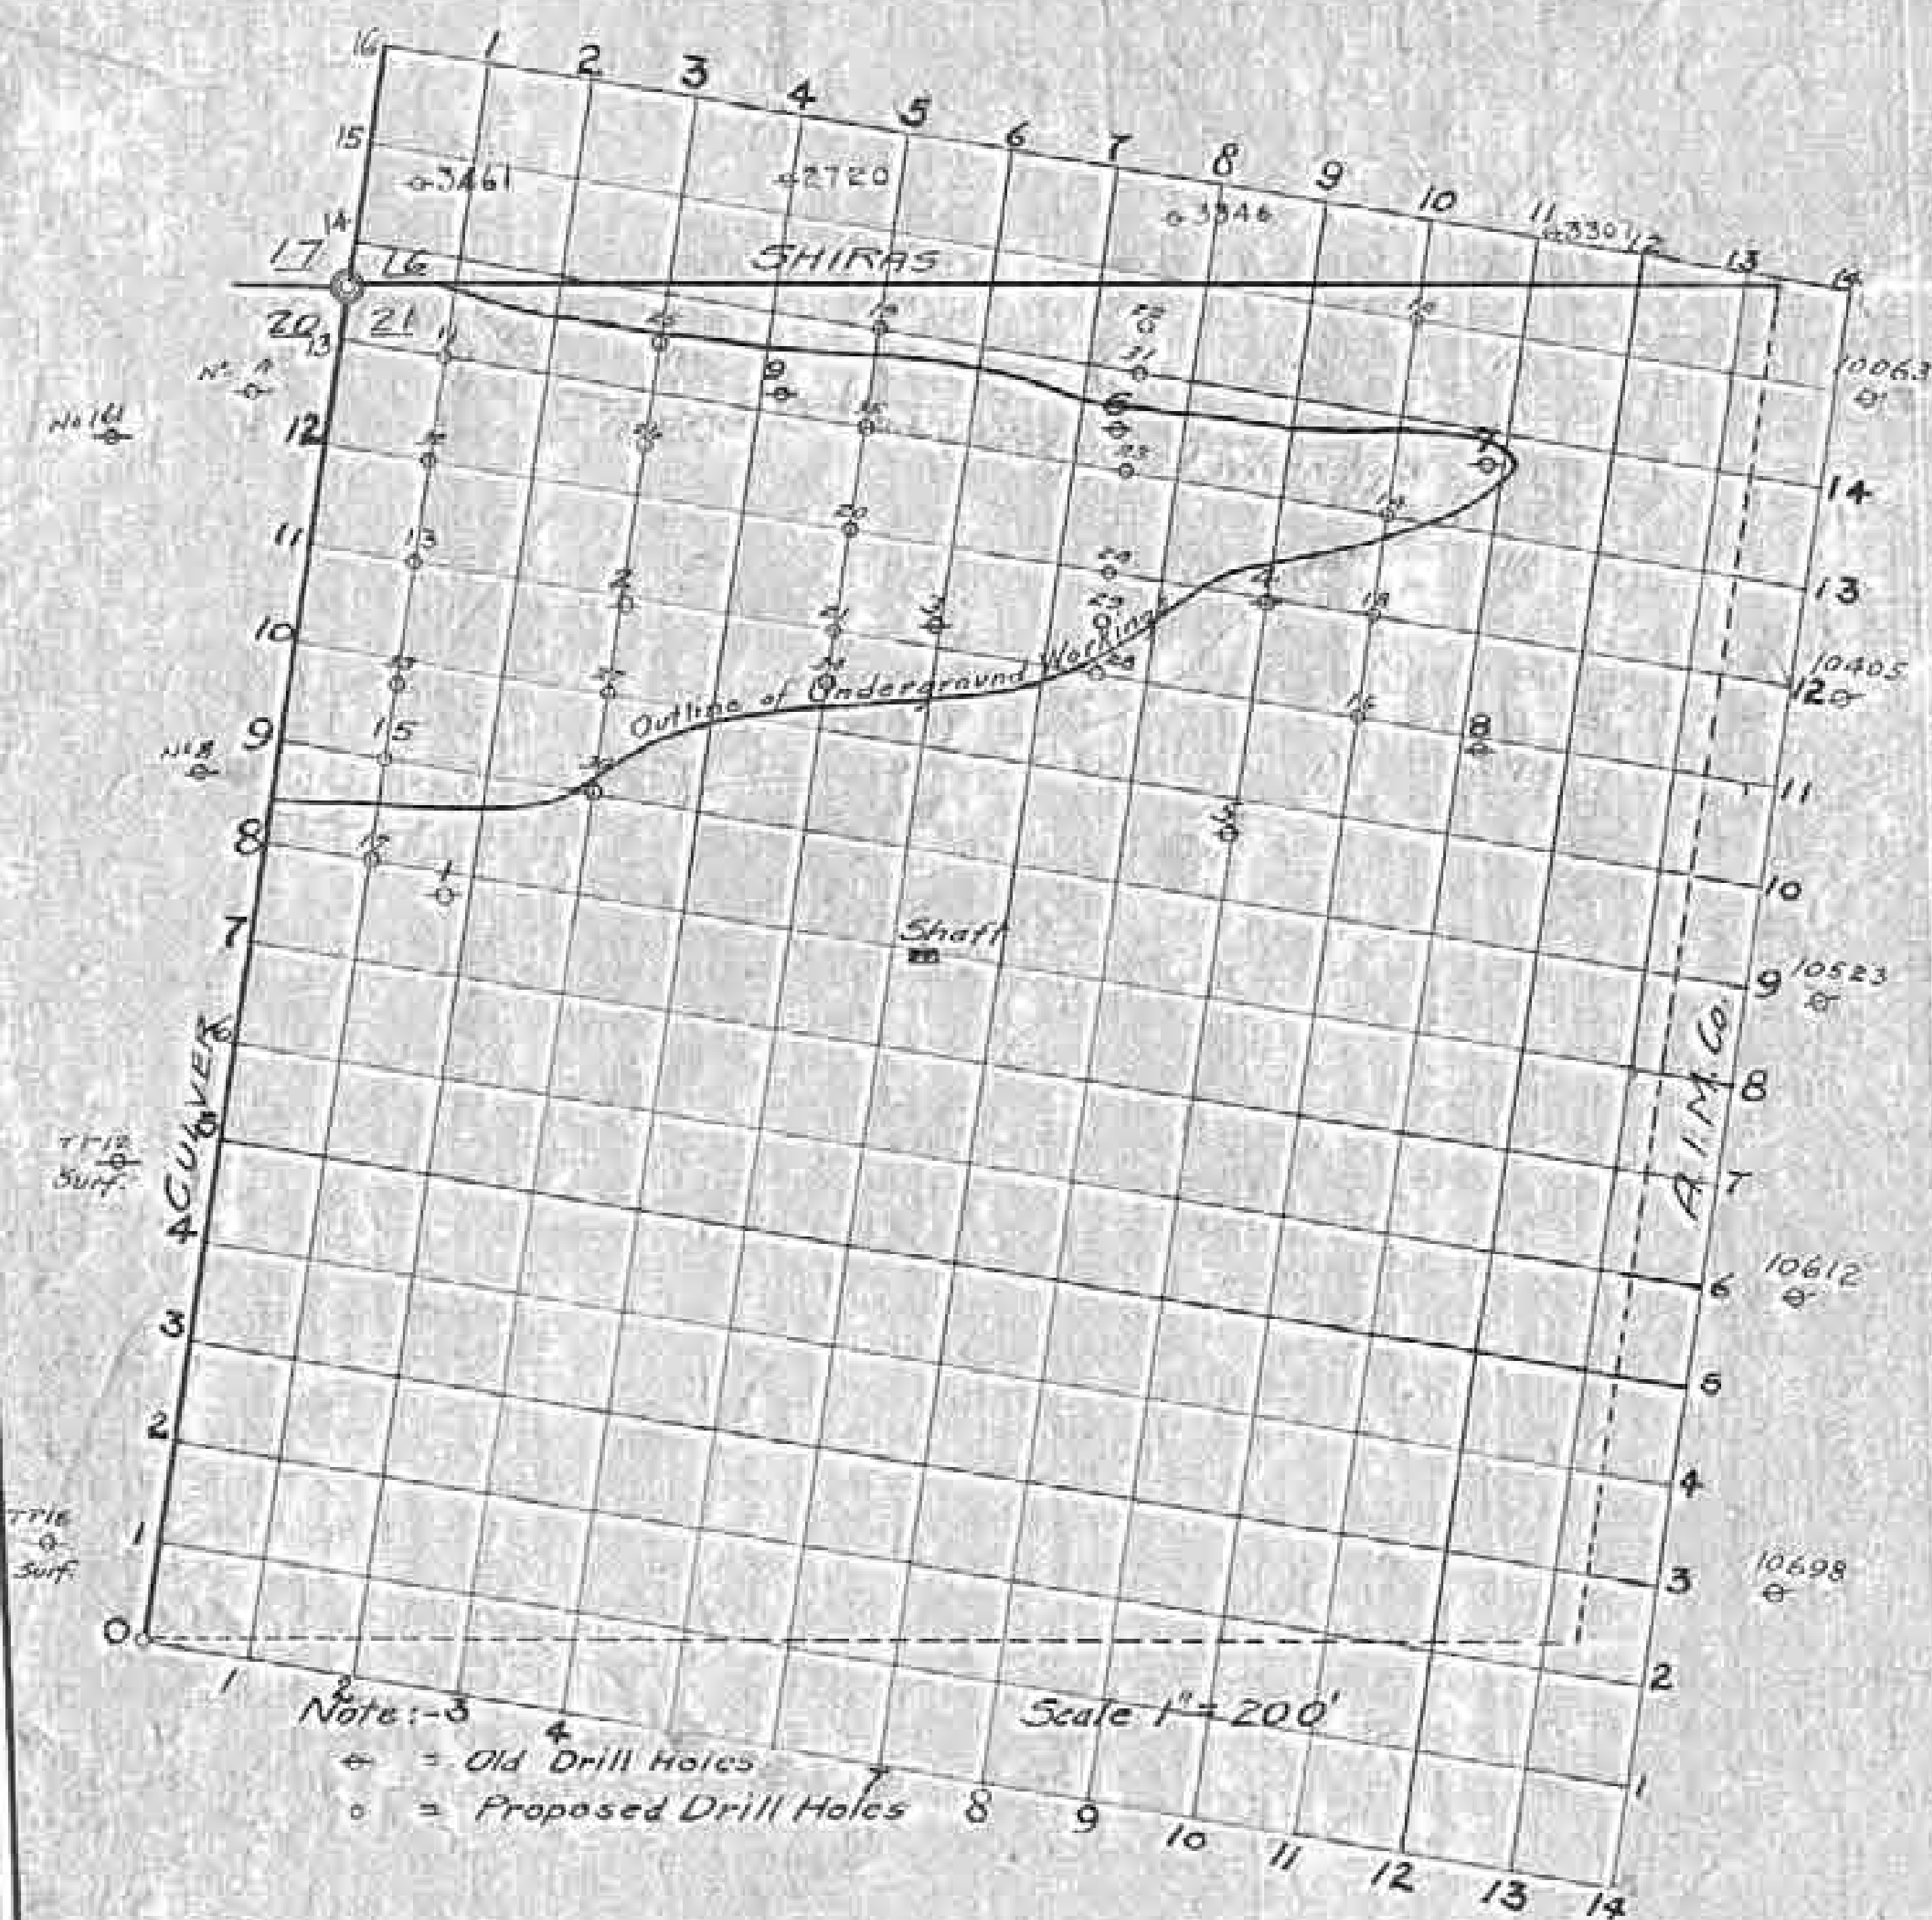
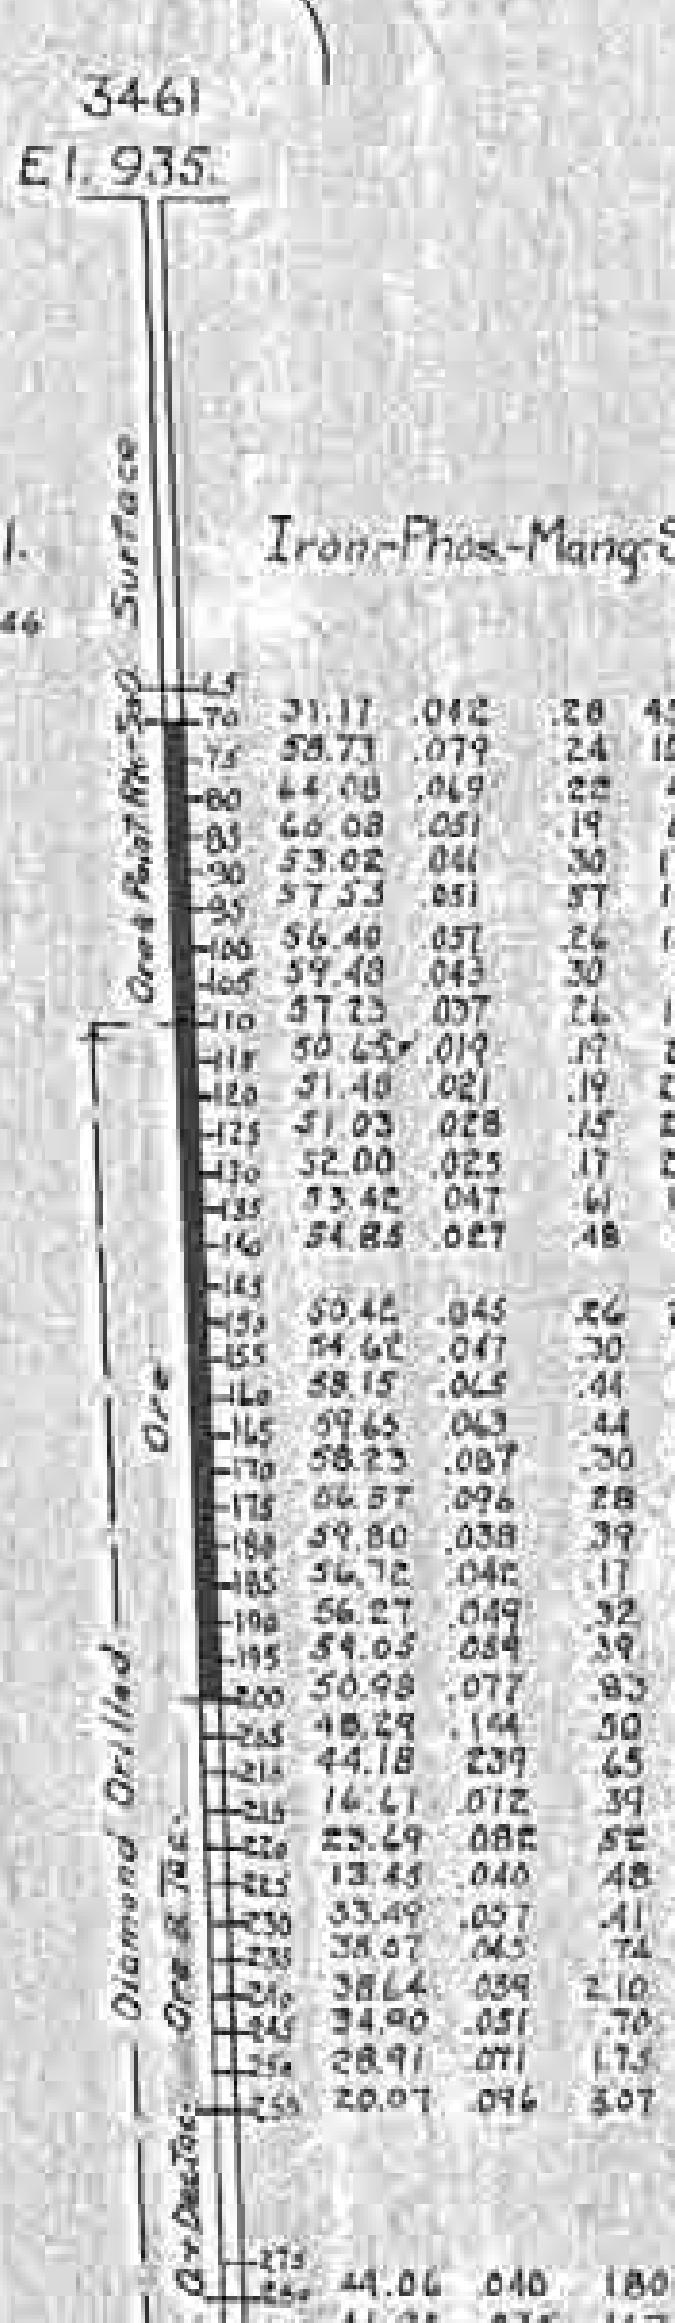
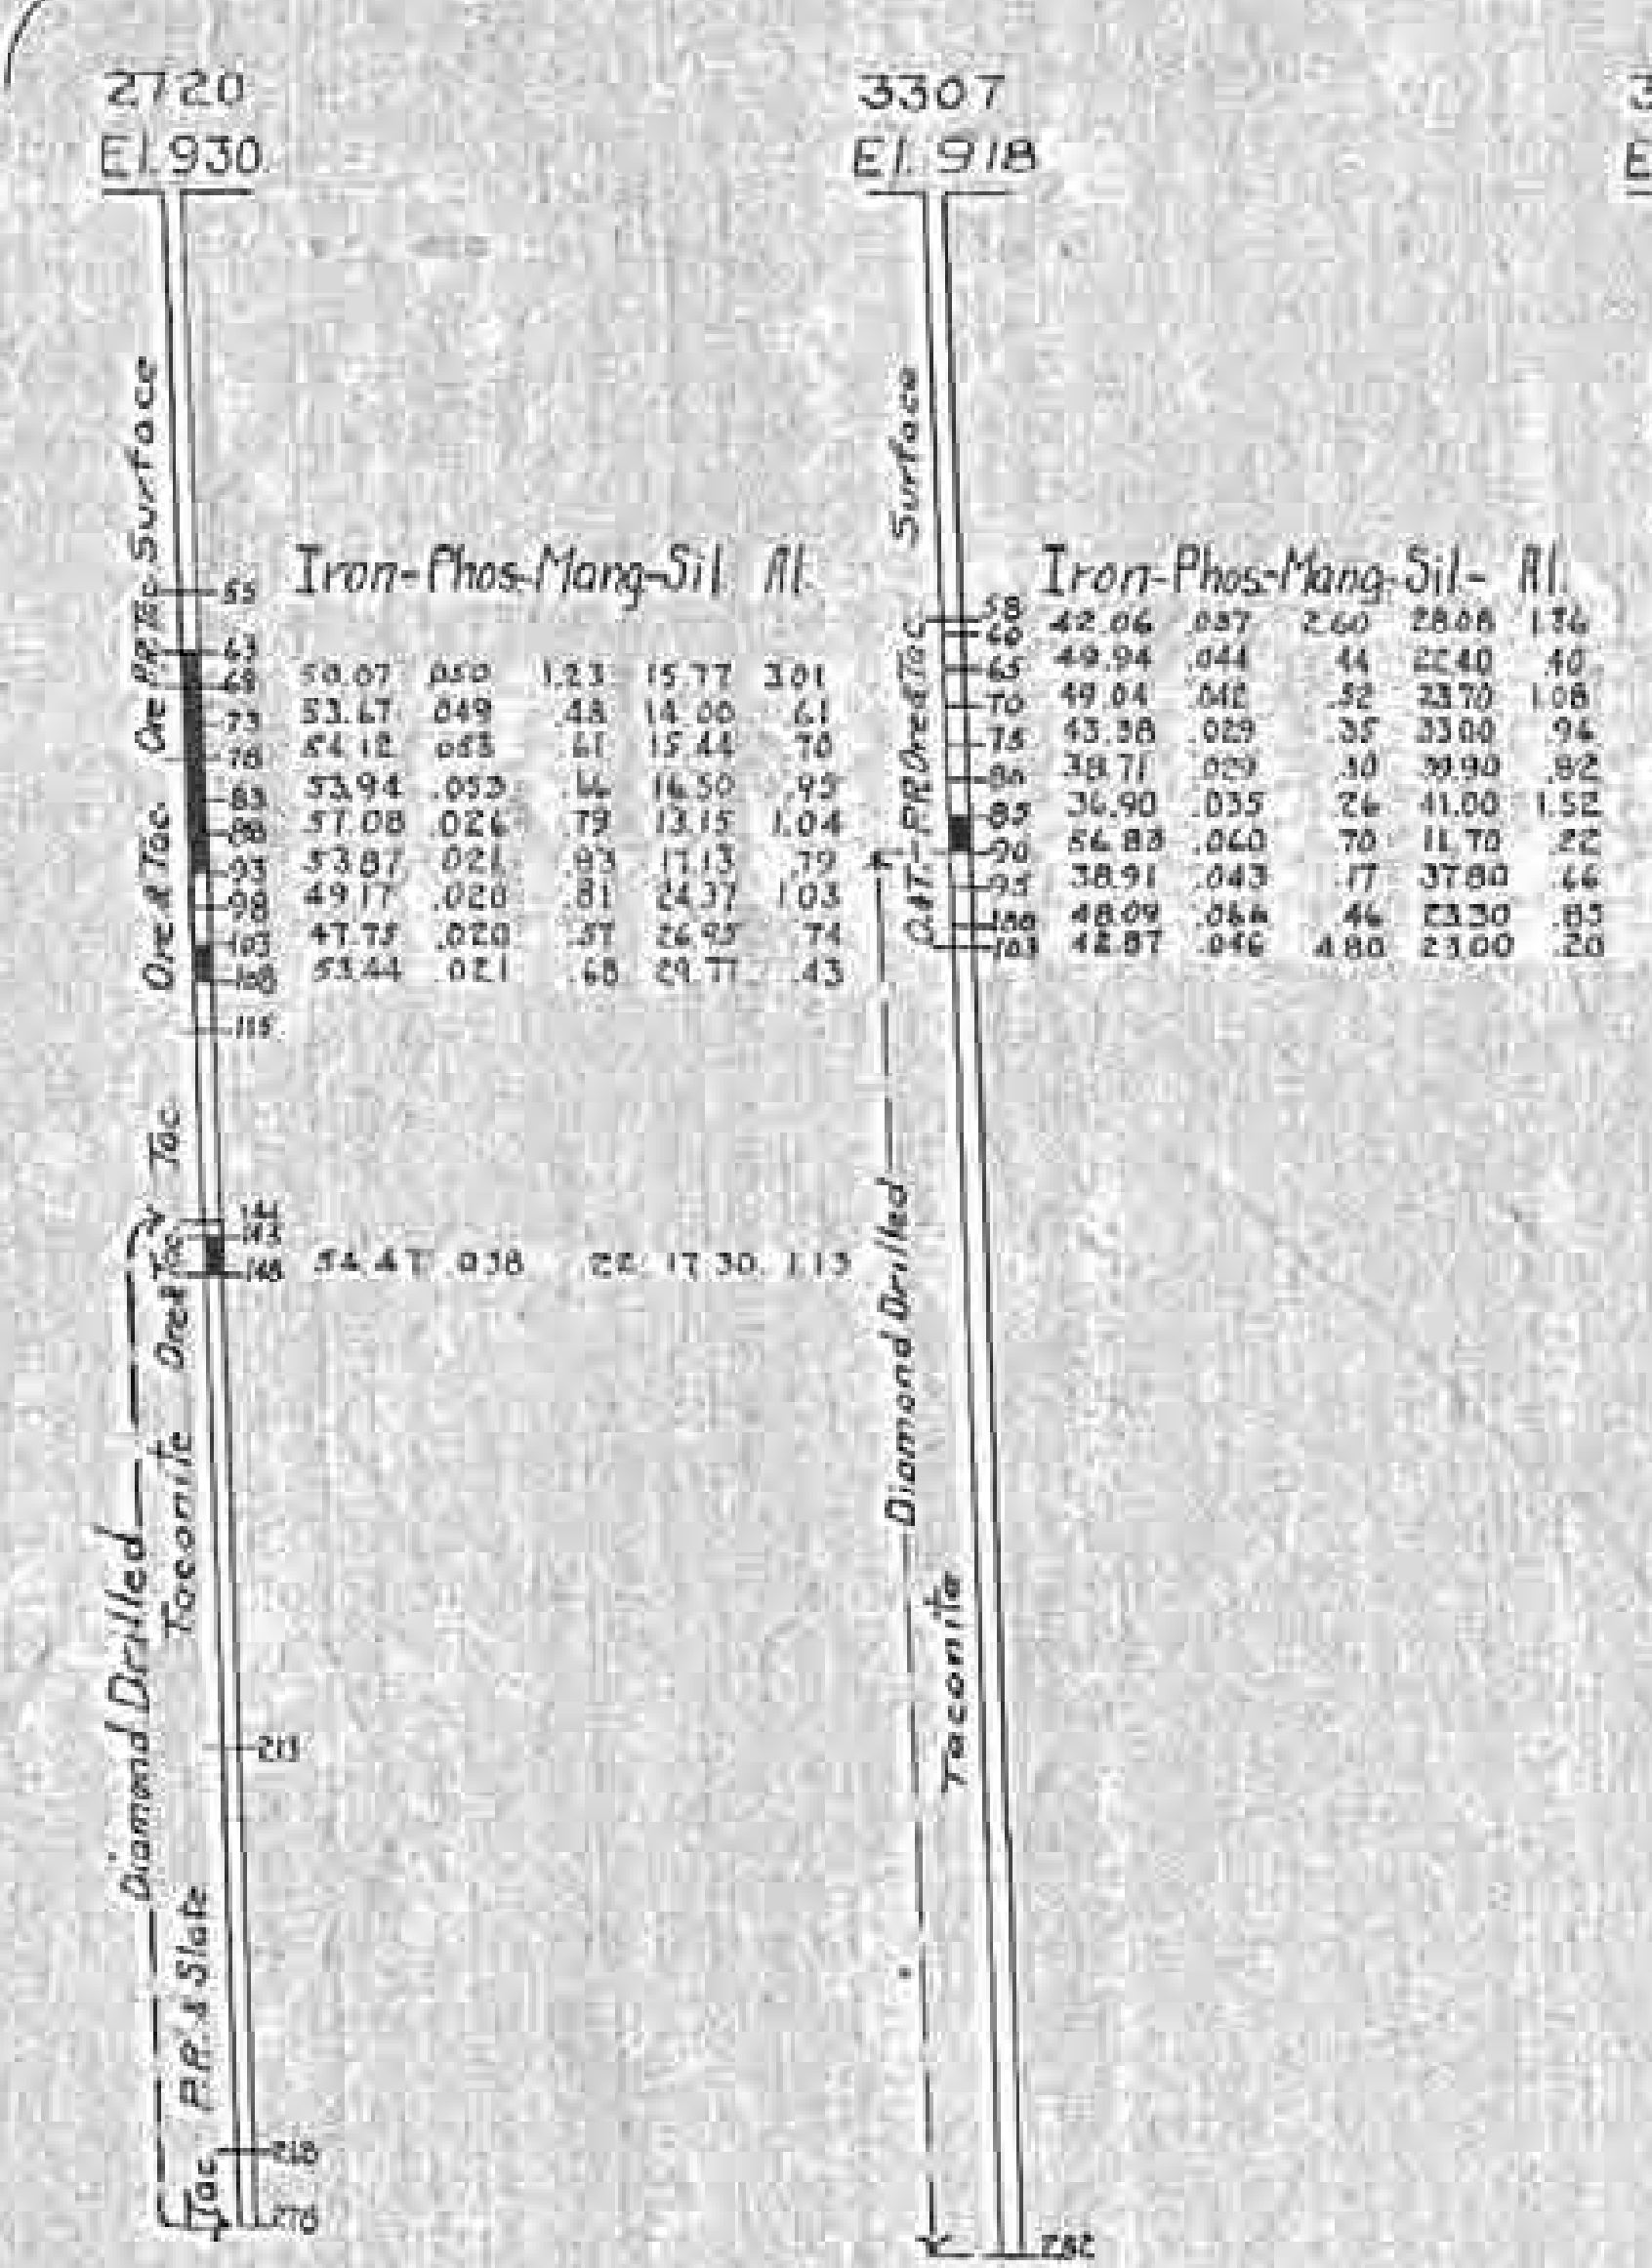


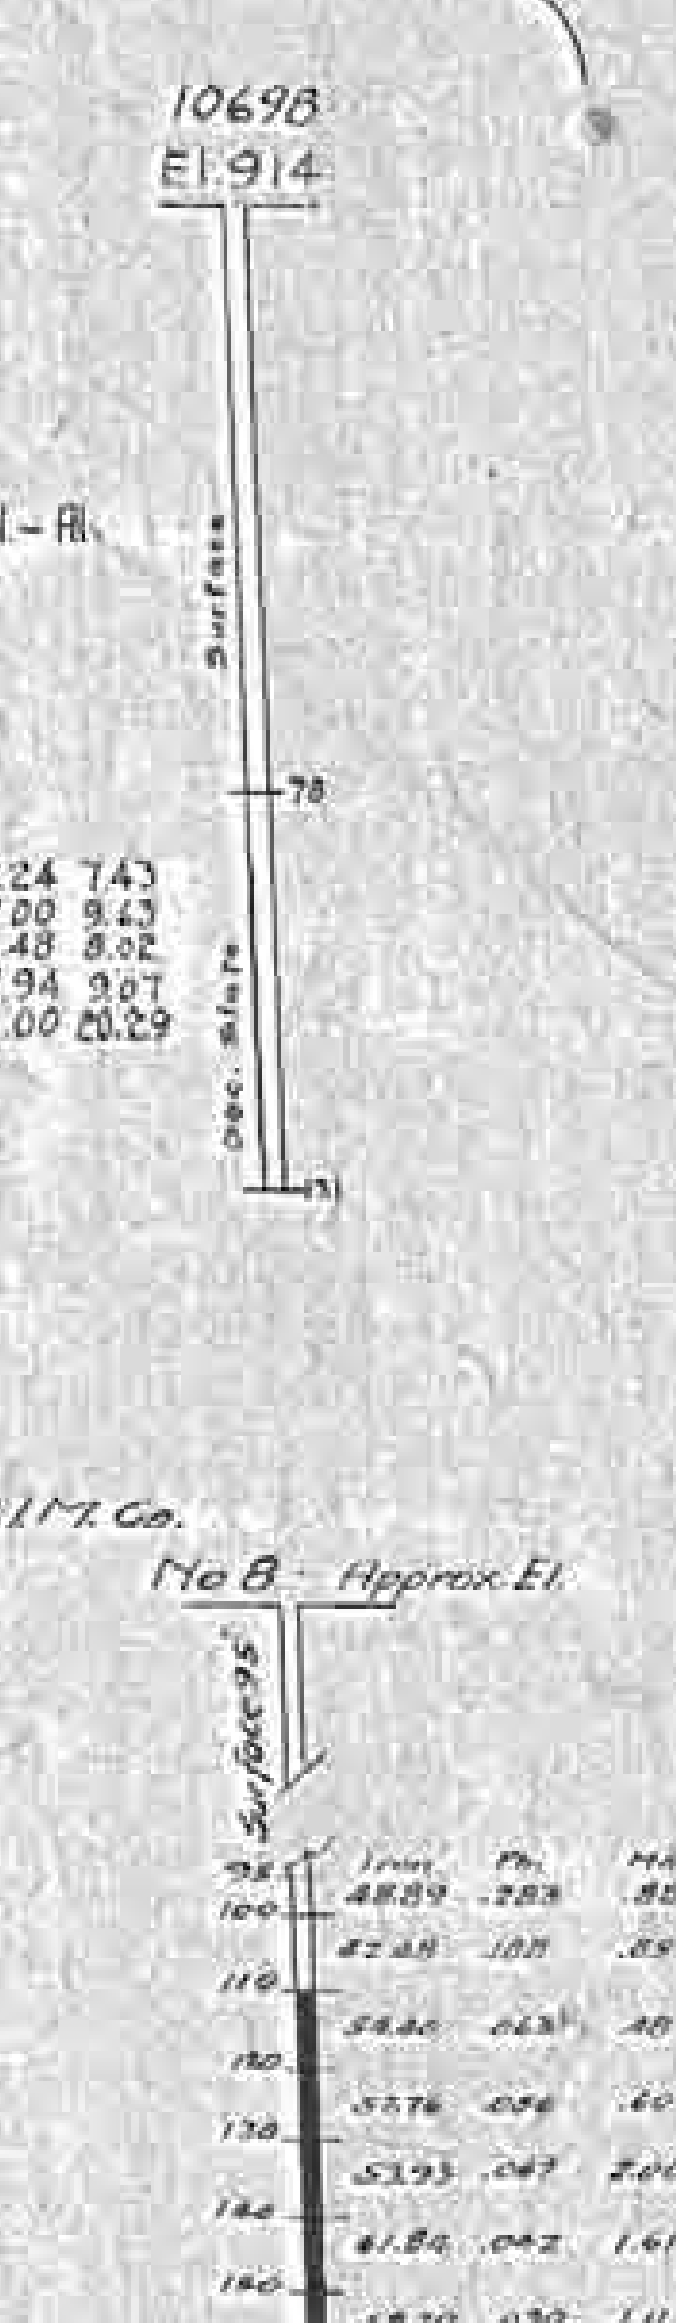

















Drilling on Shiras - A.M. Co.

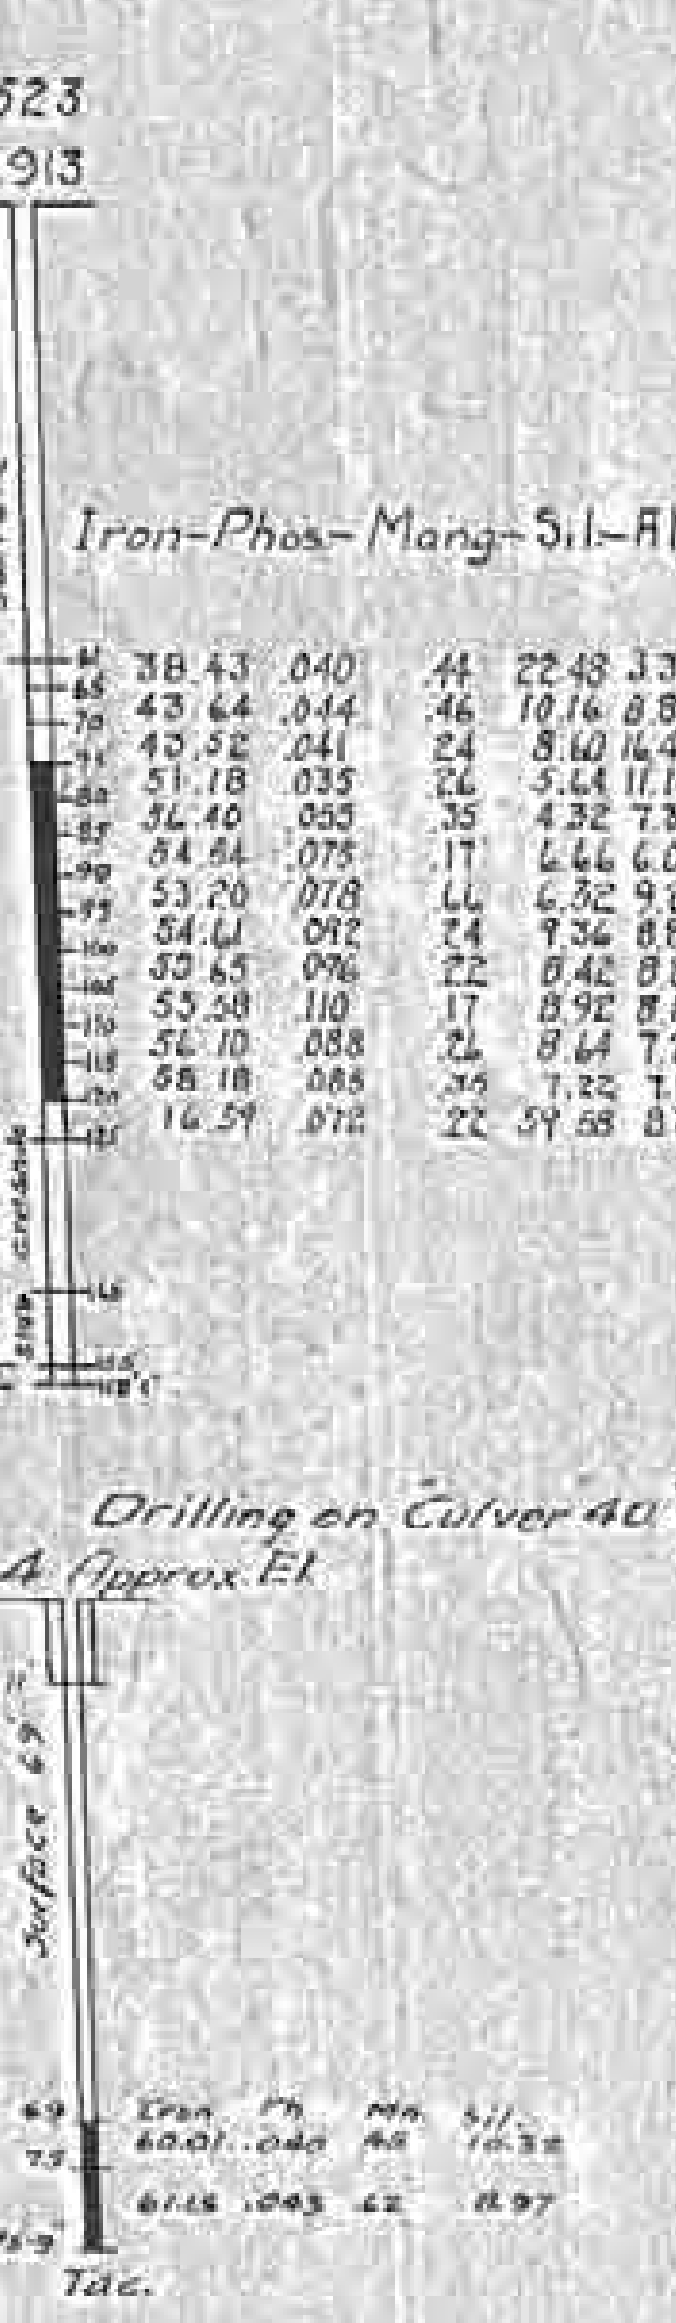

Drilling on NE-NW 30-21 - A.M. Co.

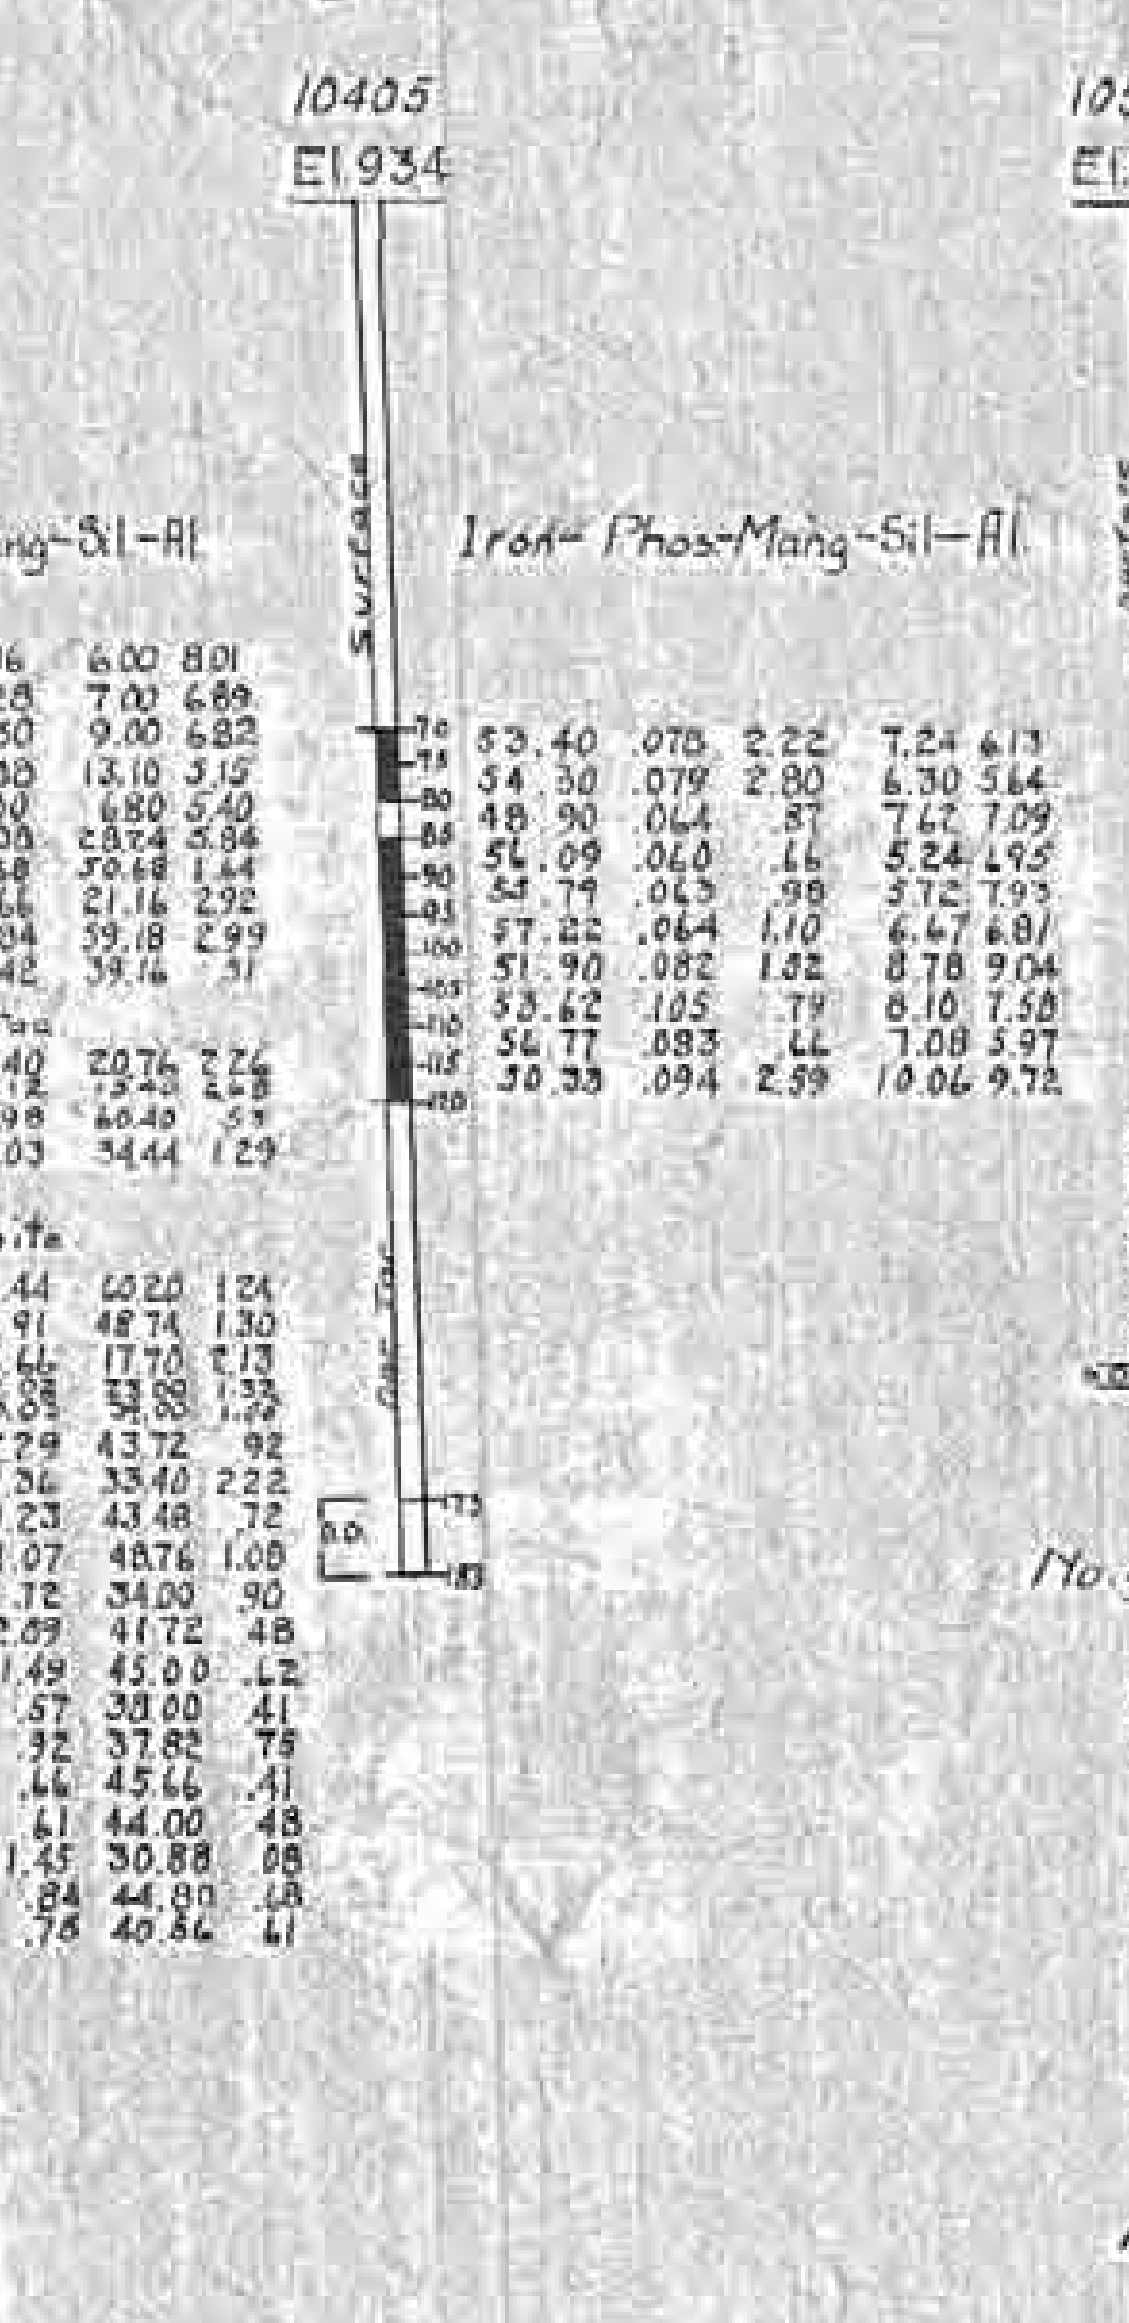

Drilling on Culver 40' NE-NW 20-58-19 by A.M. Co.

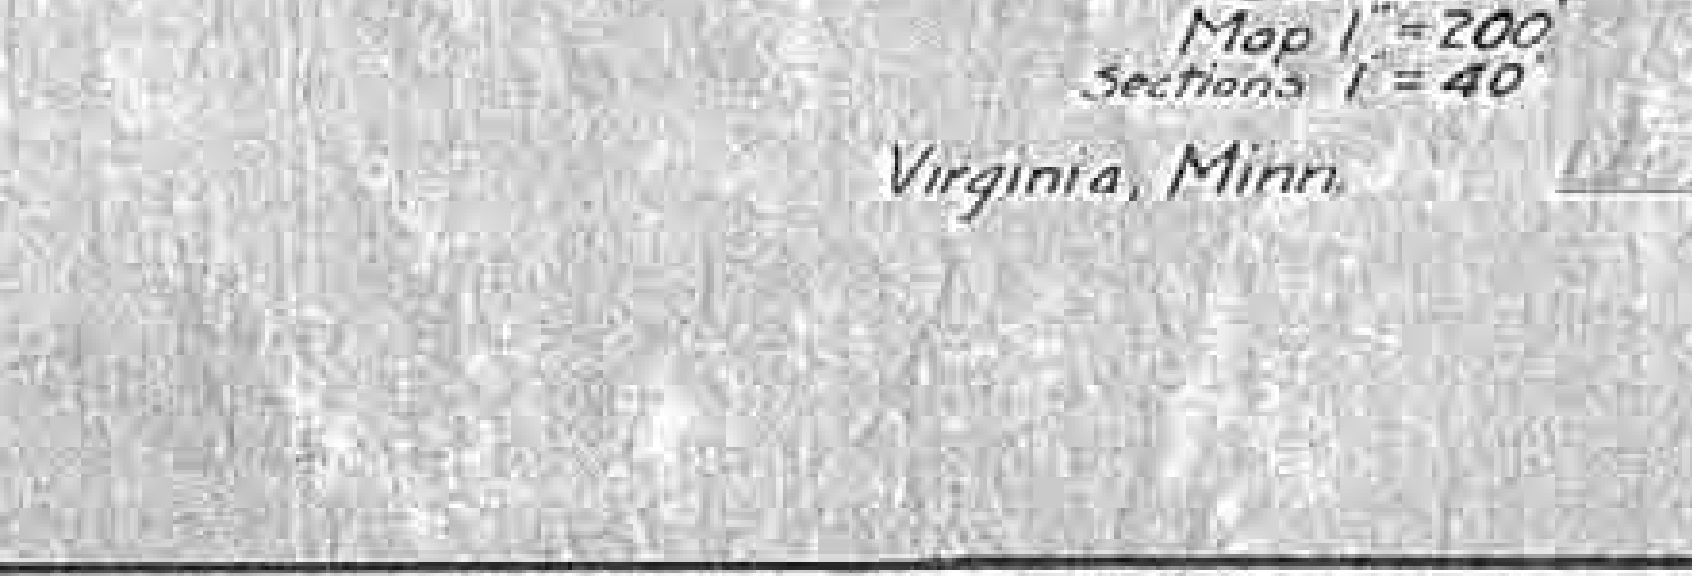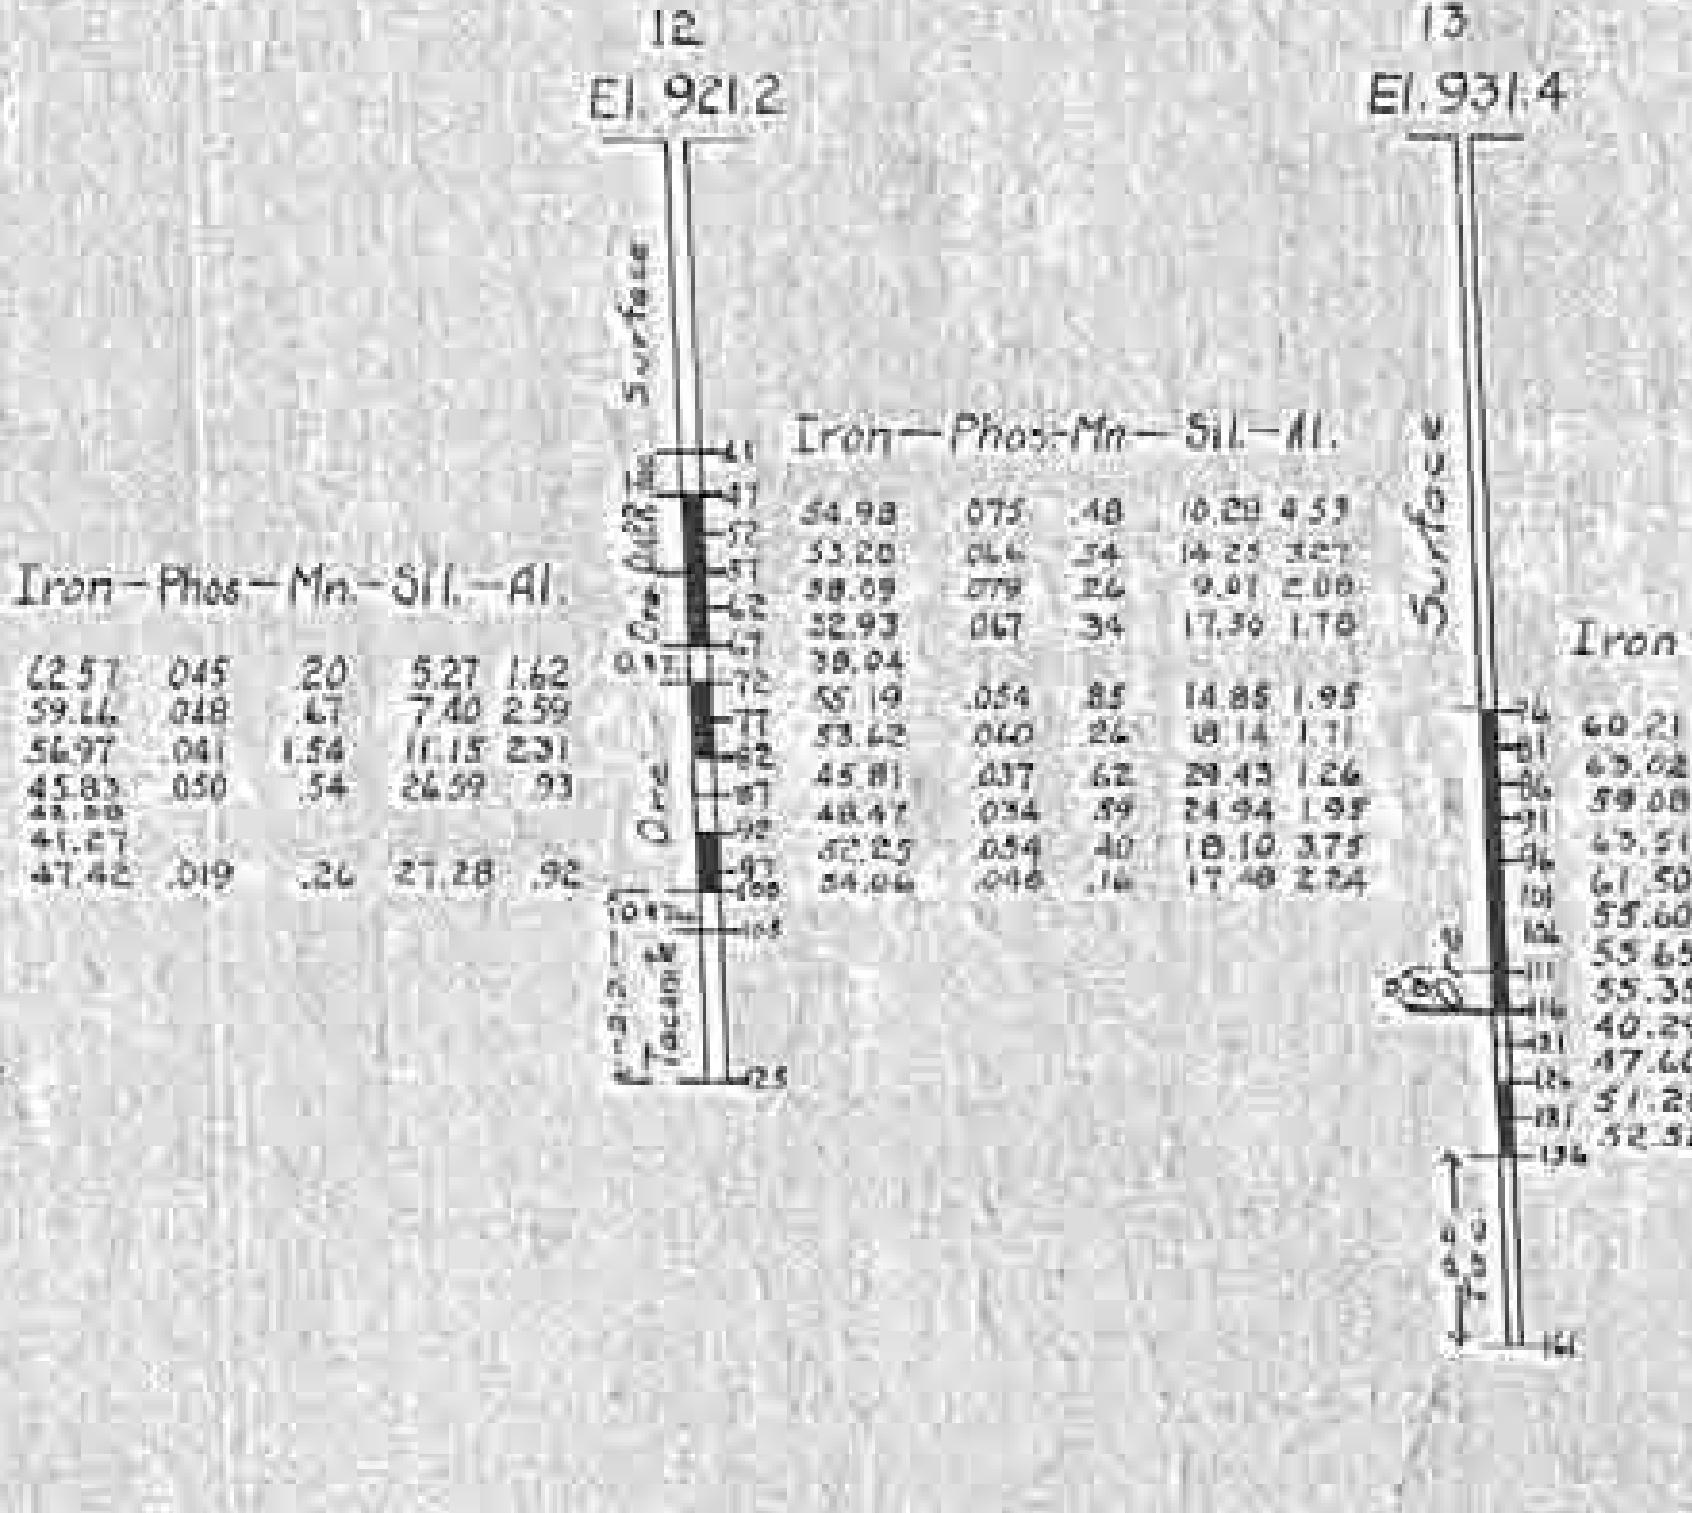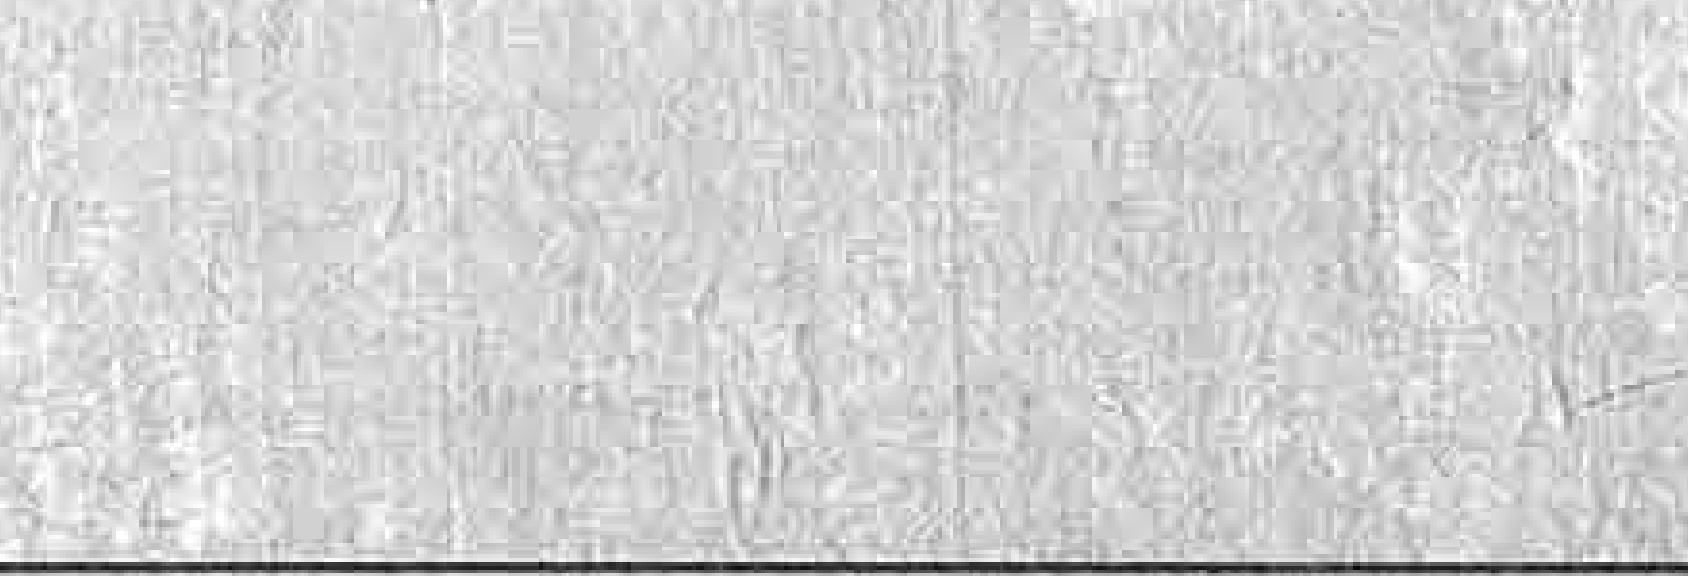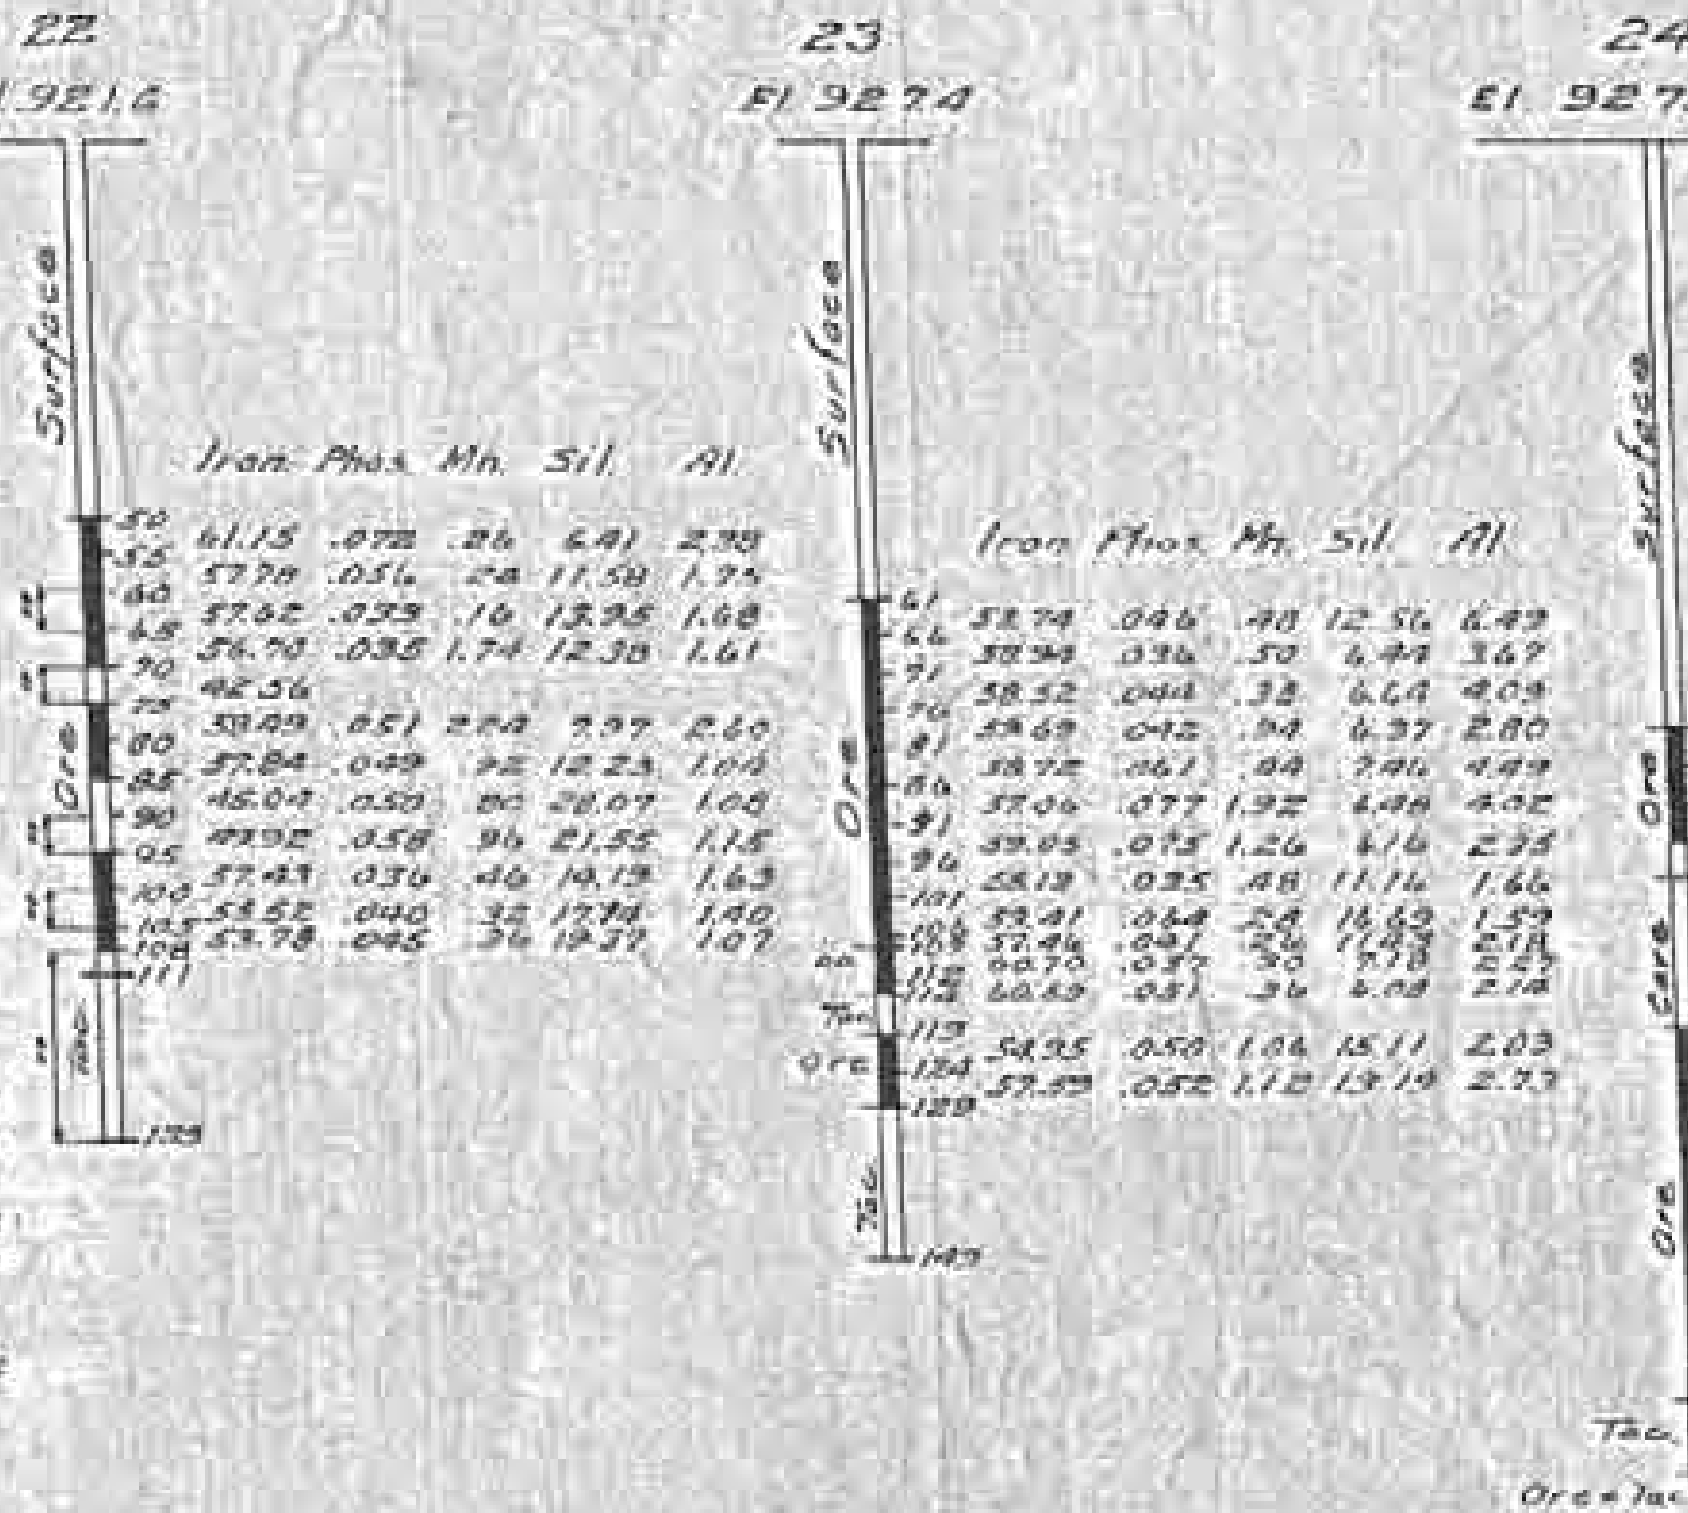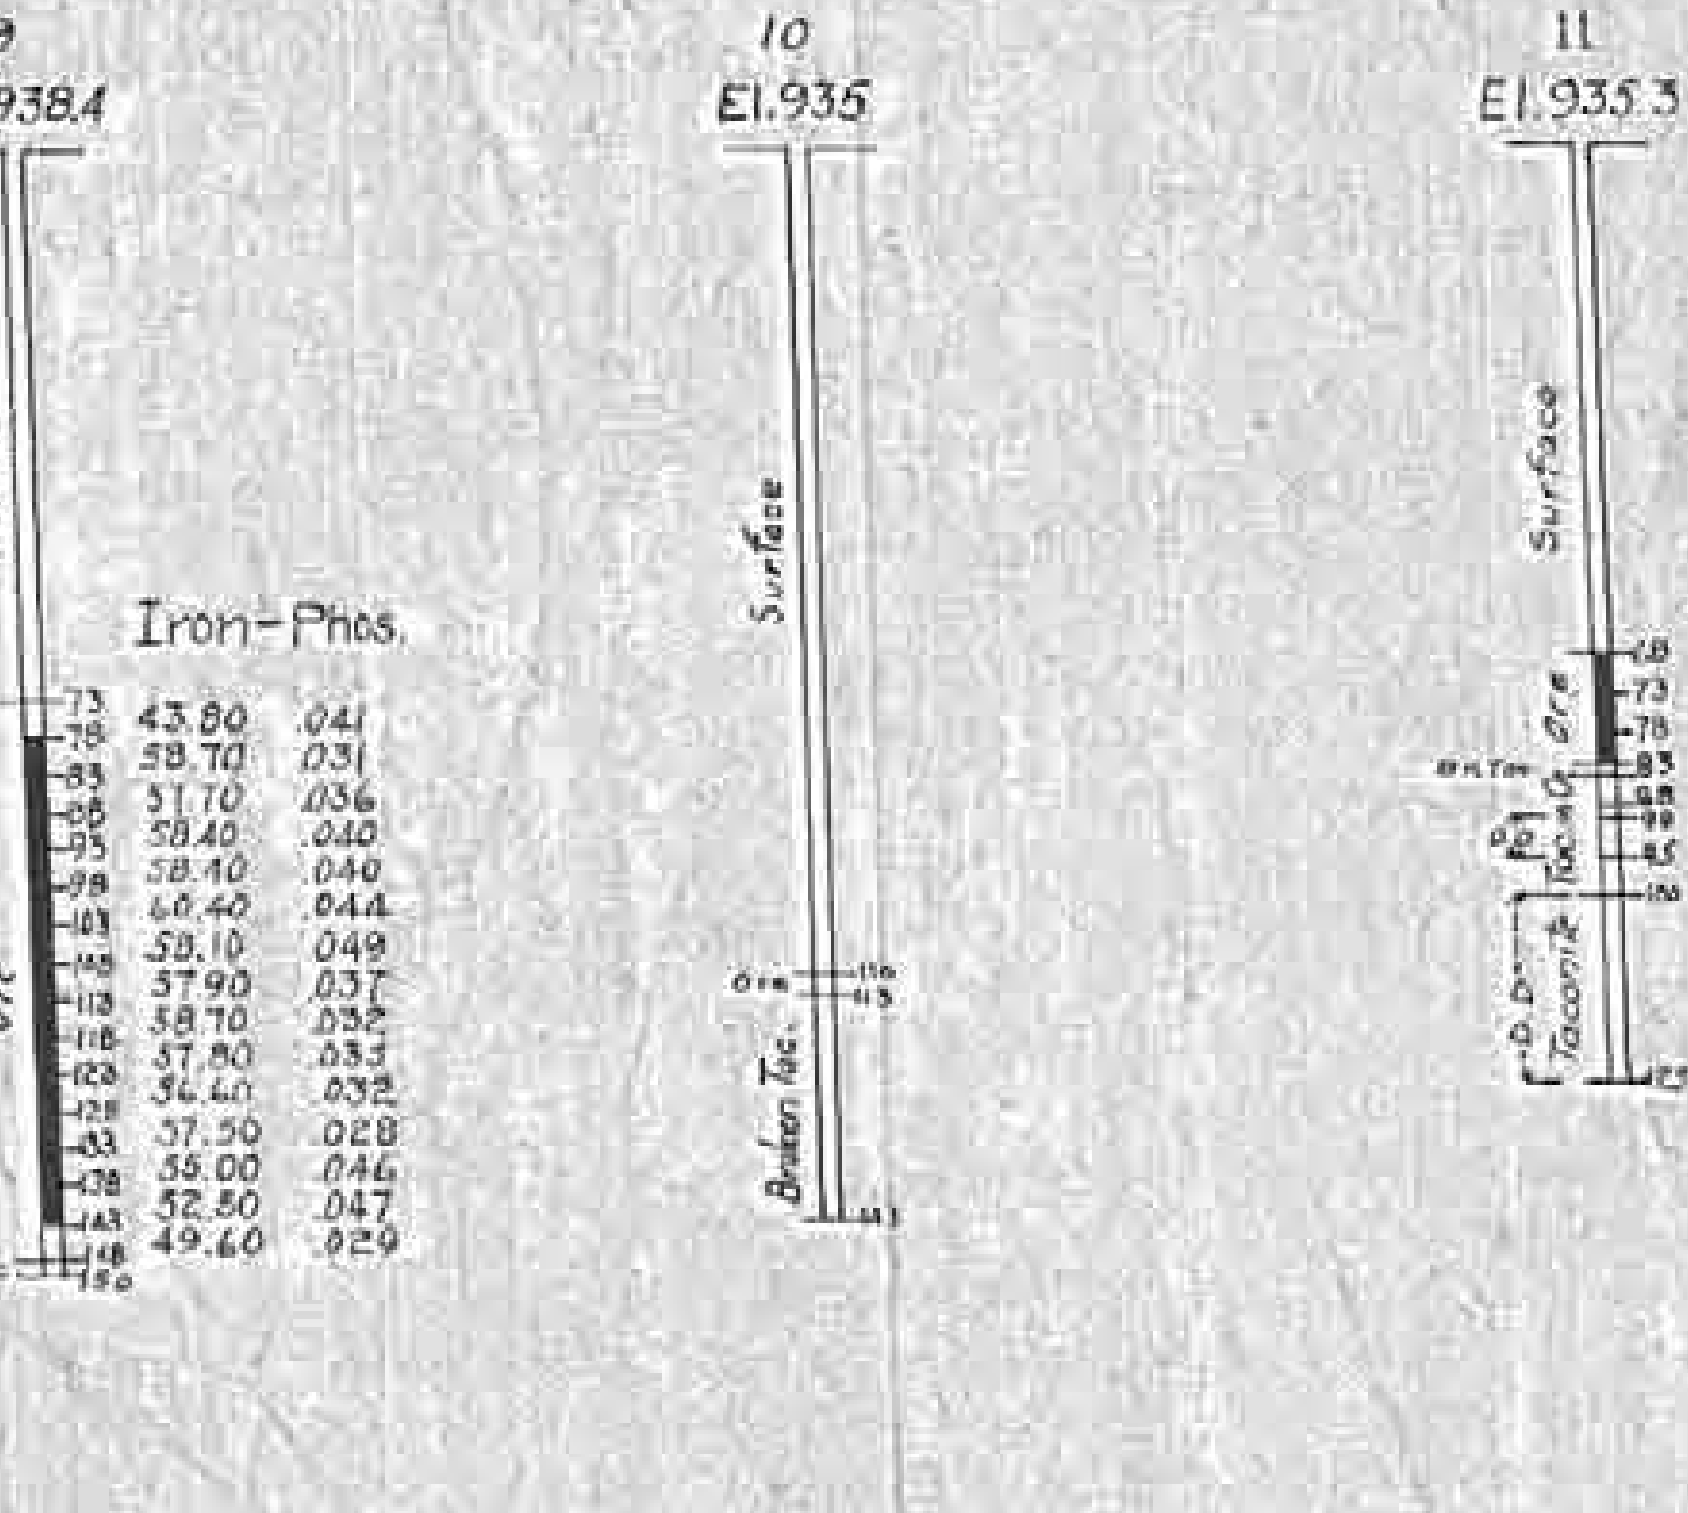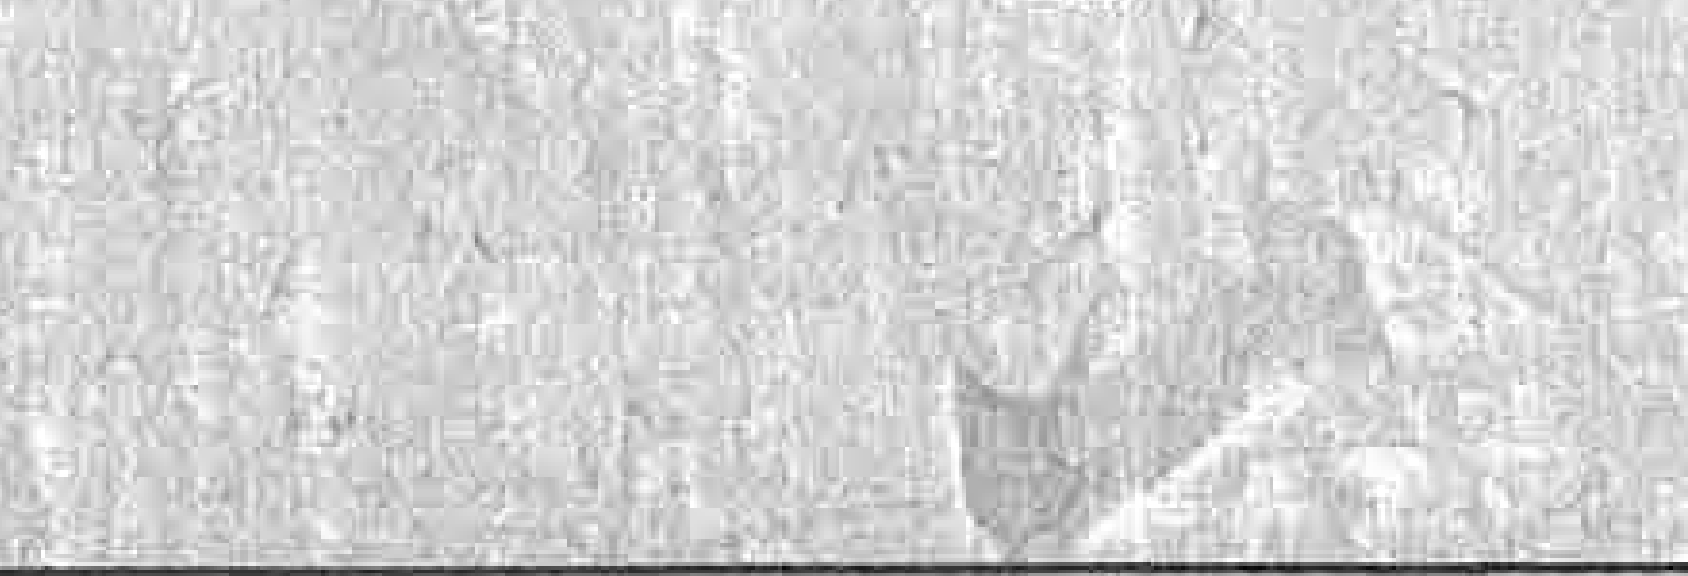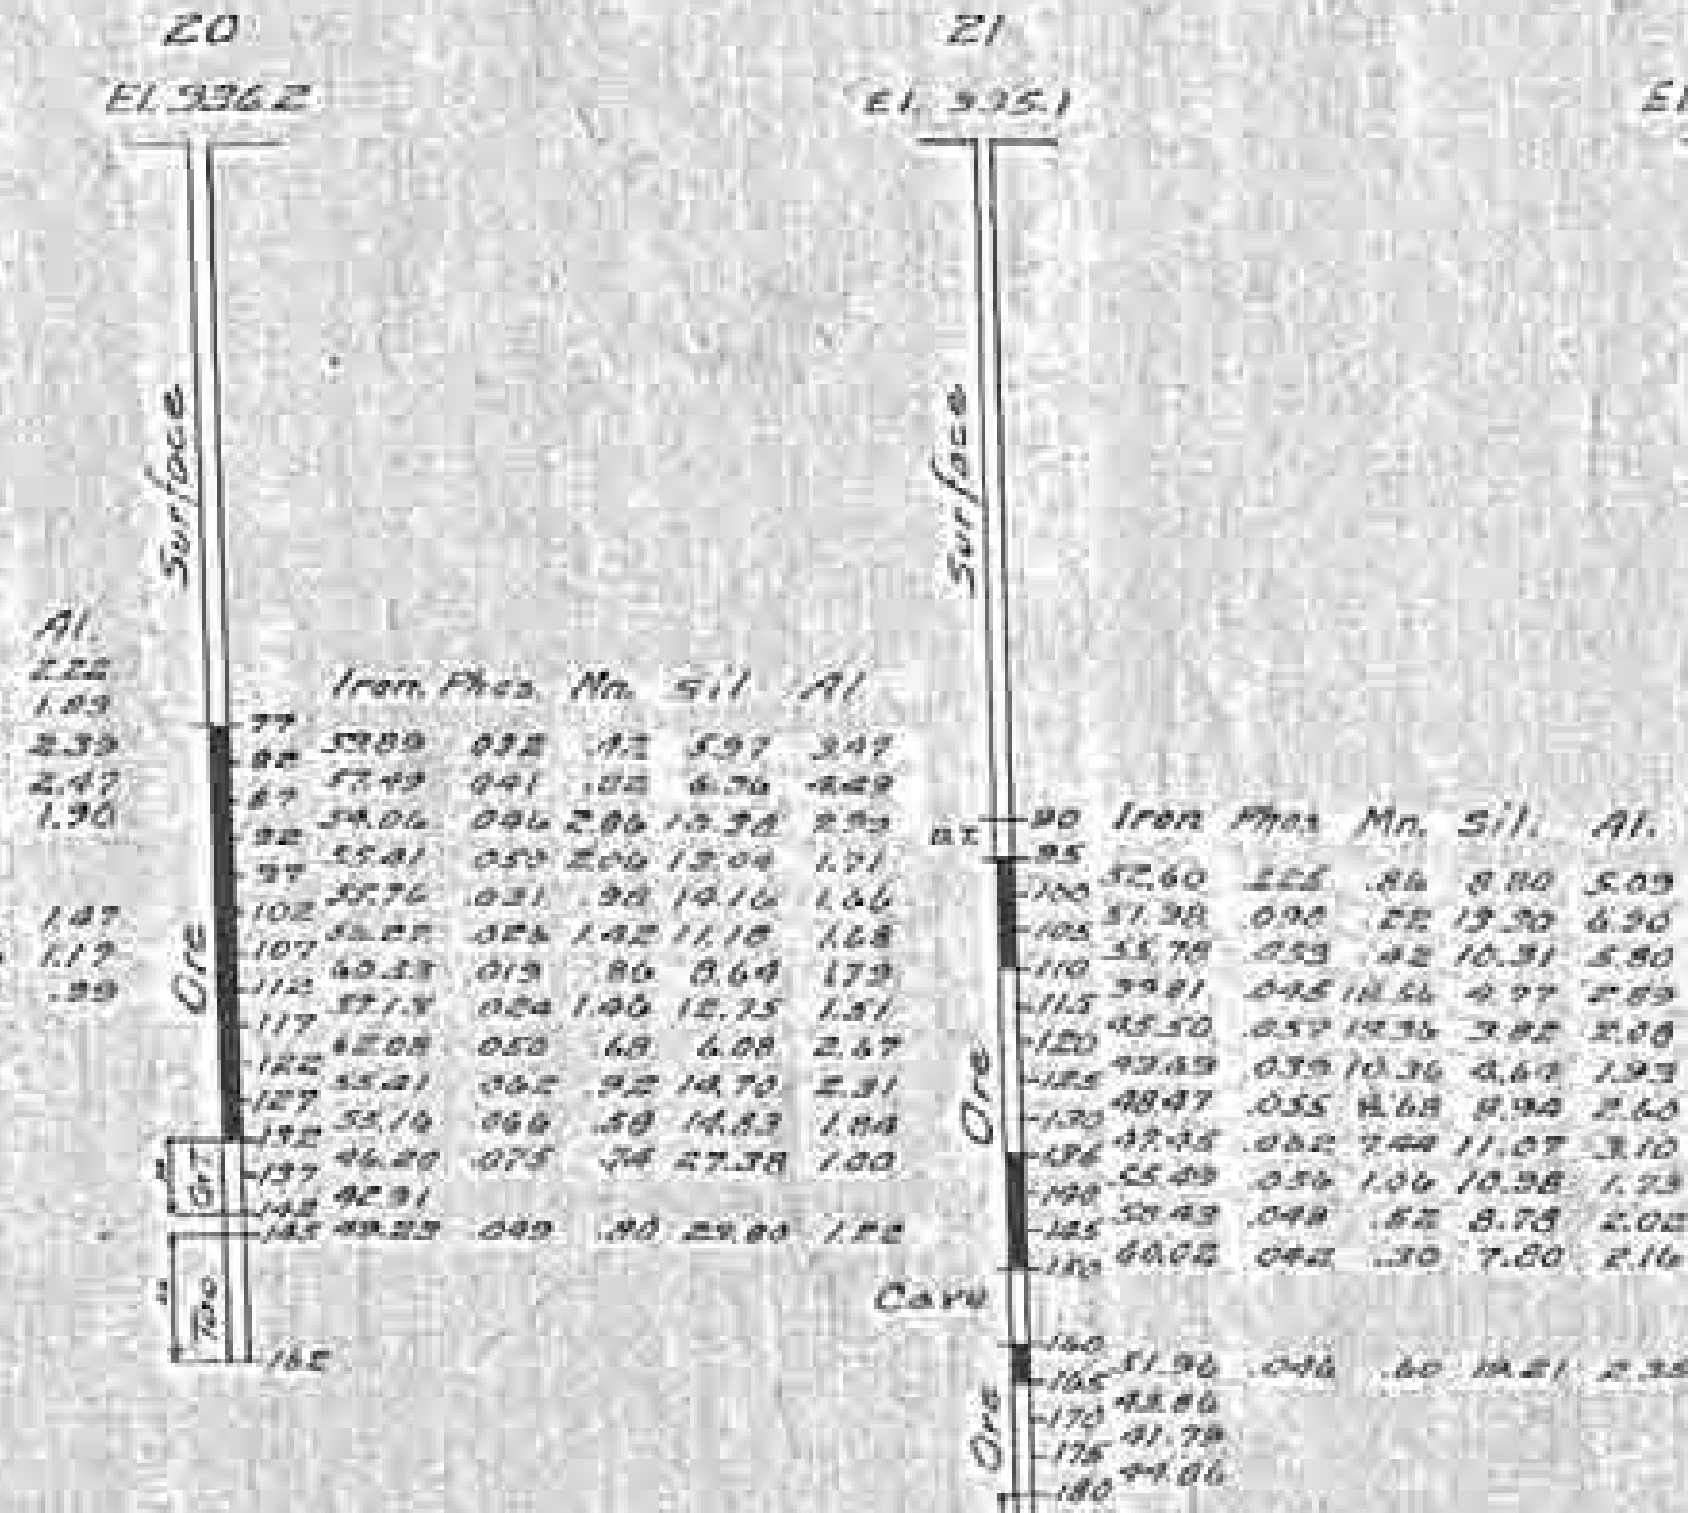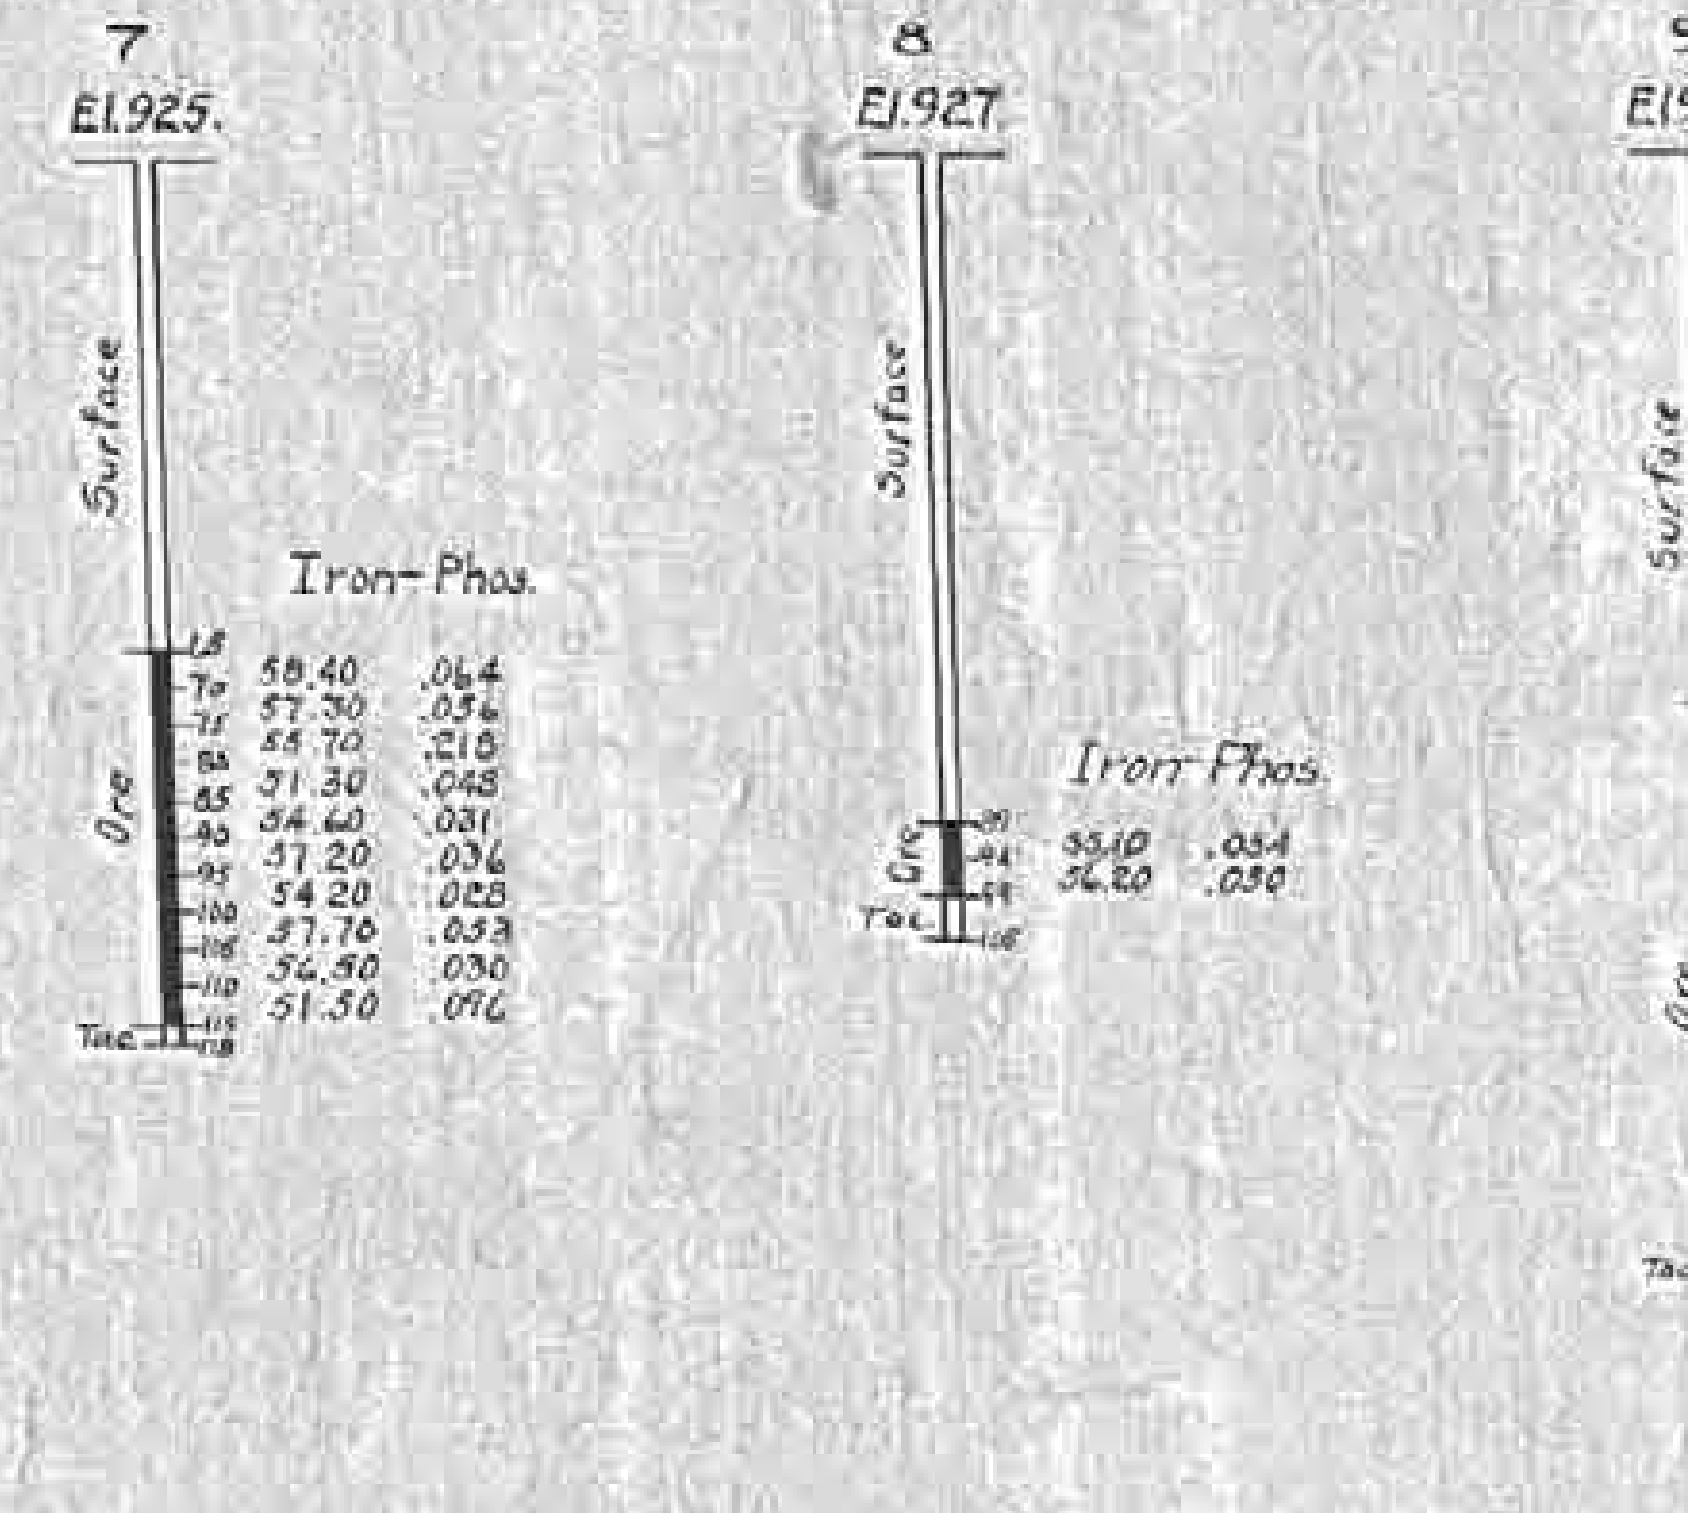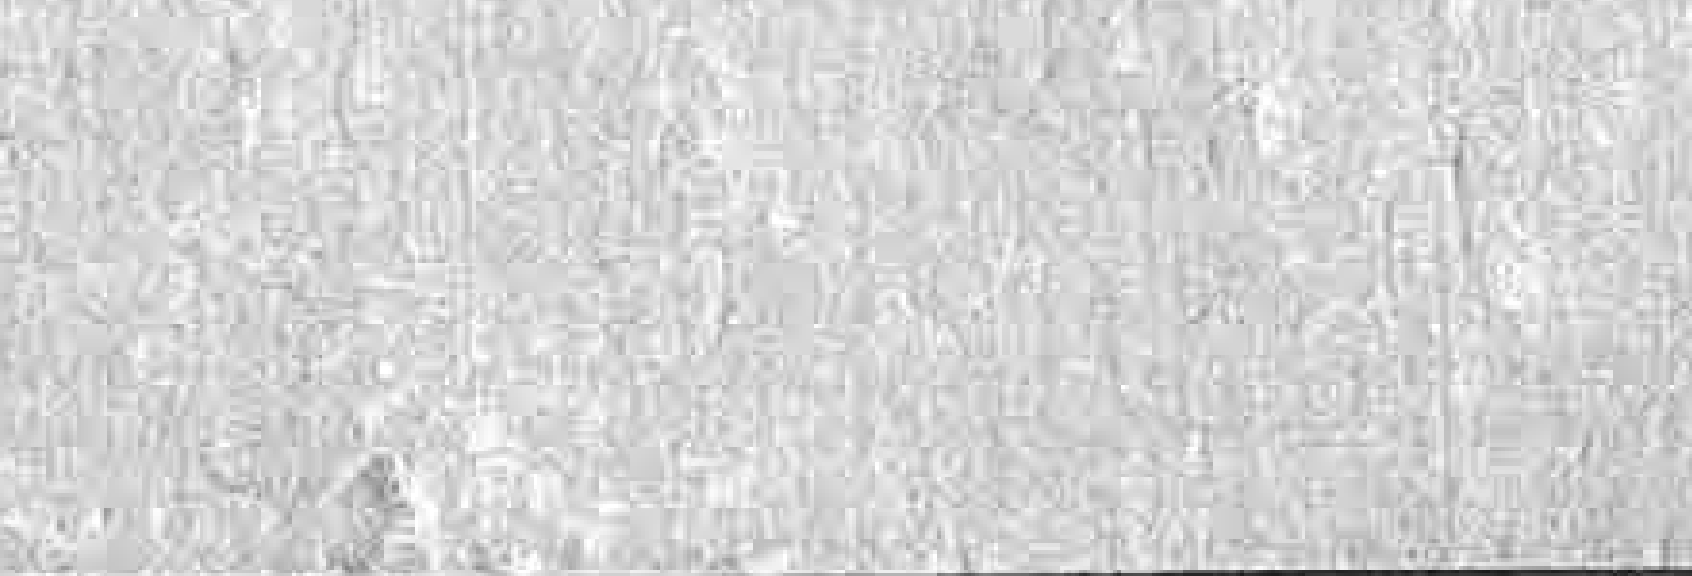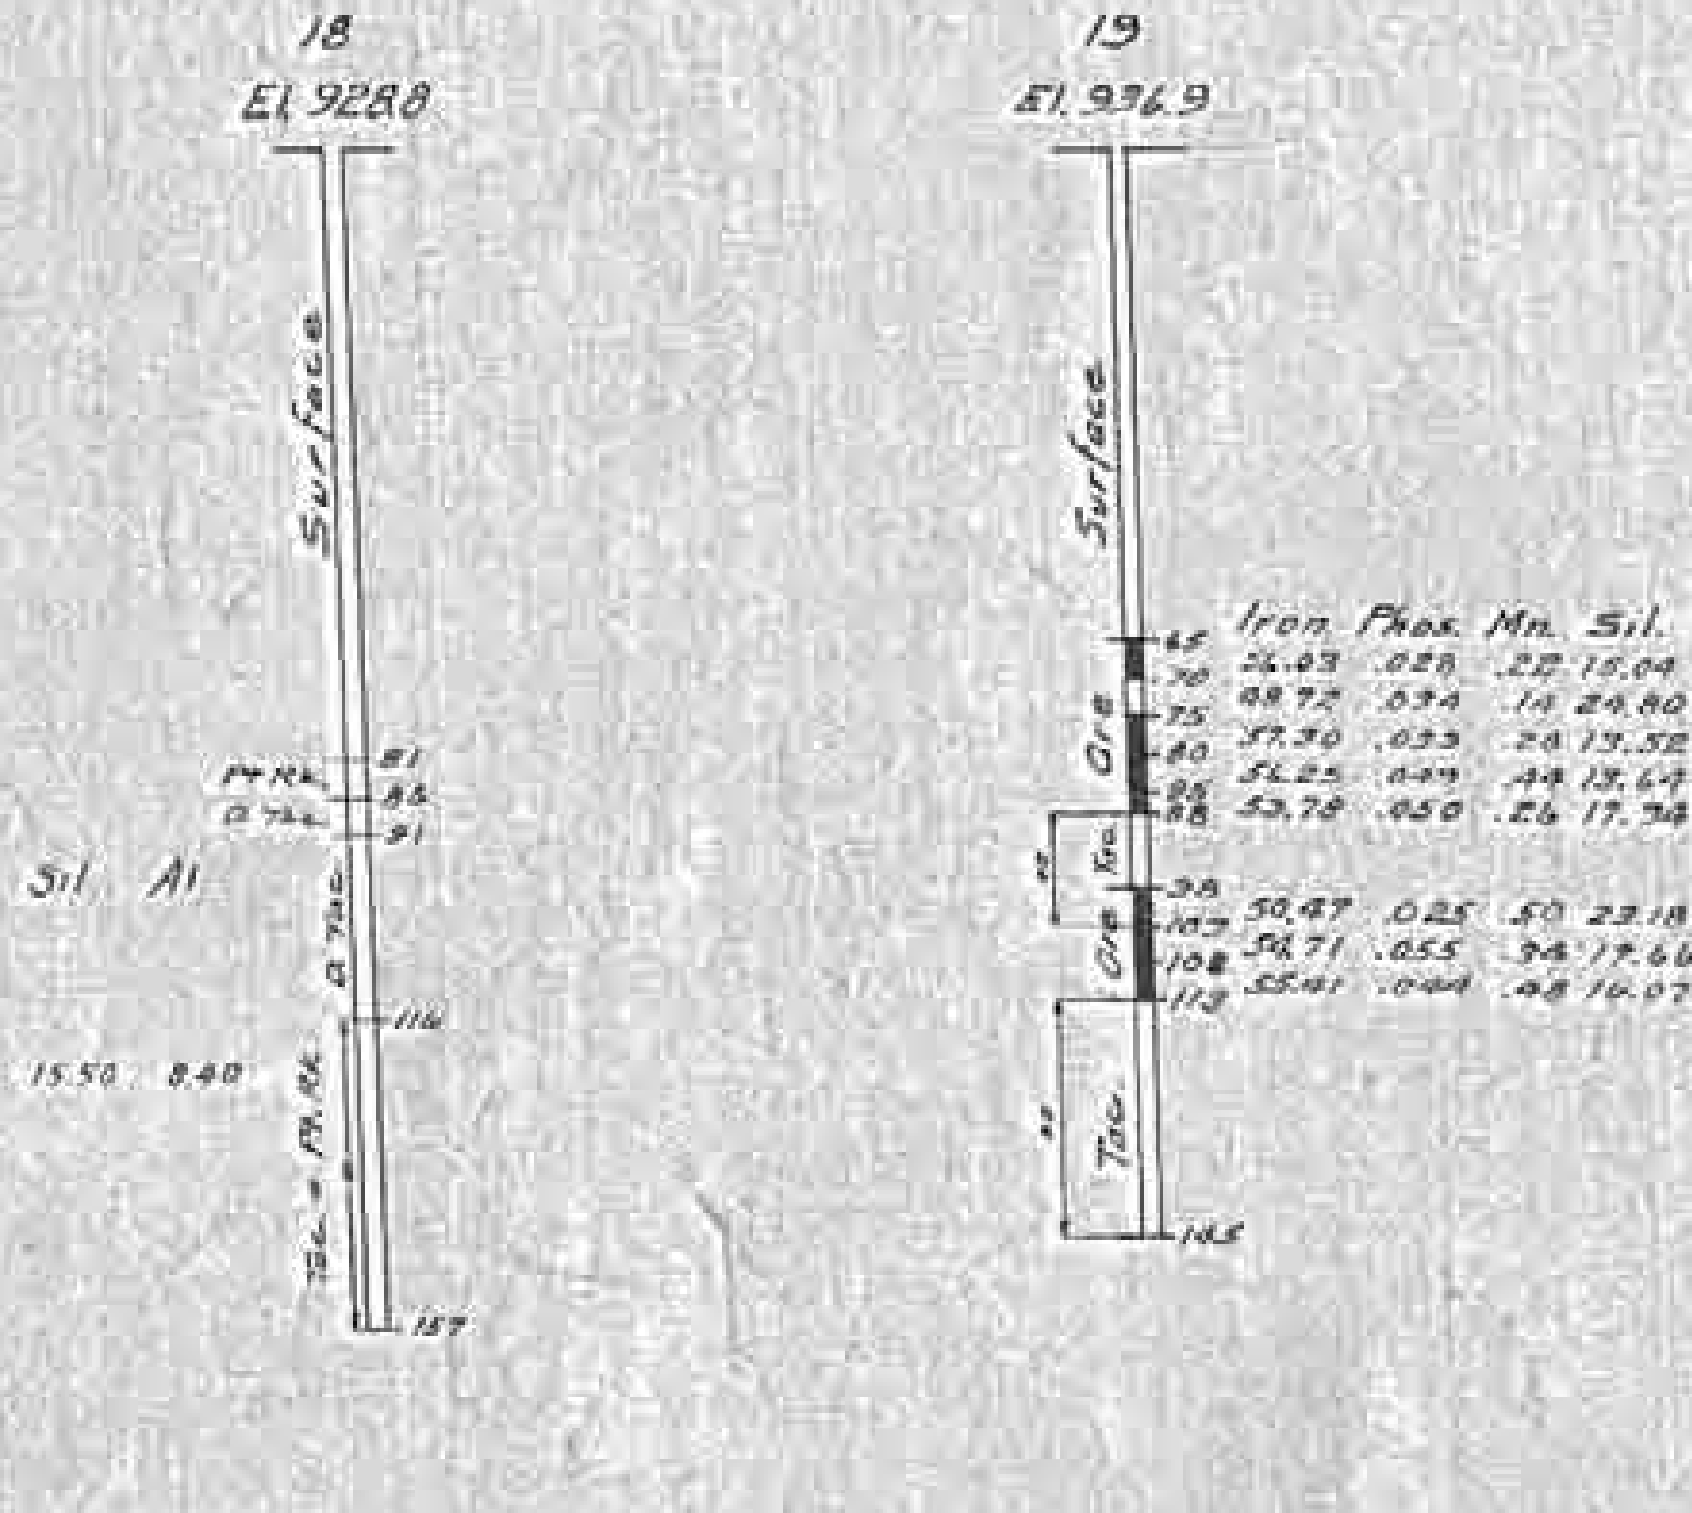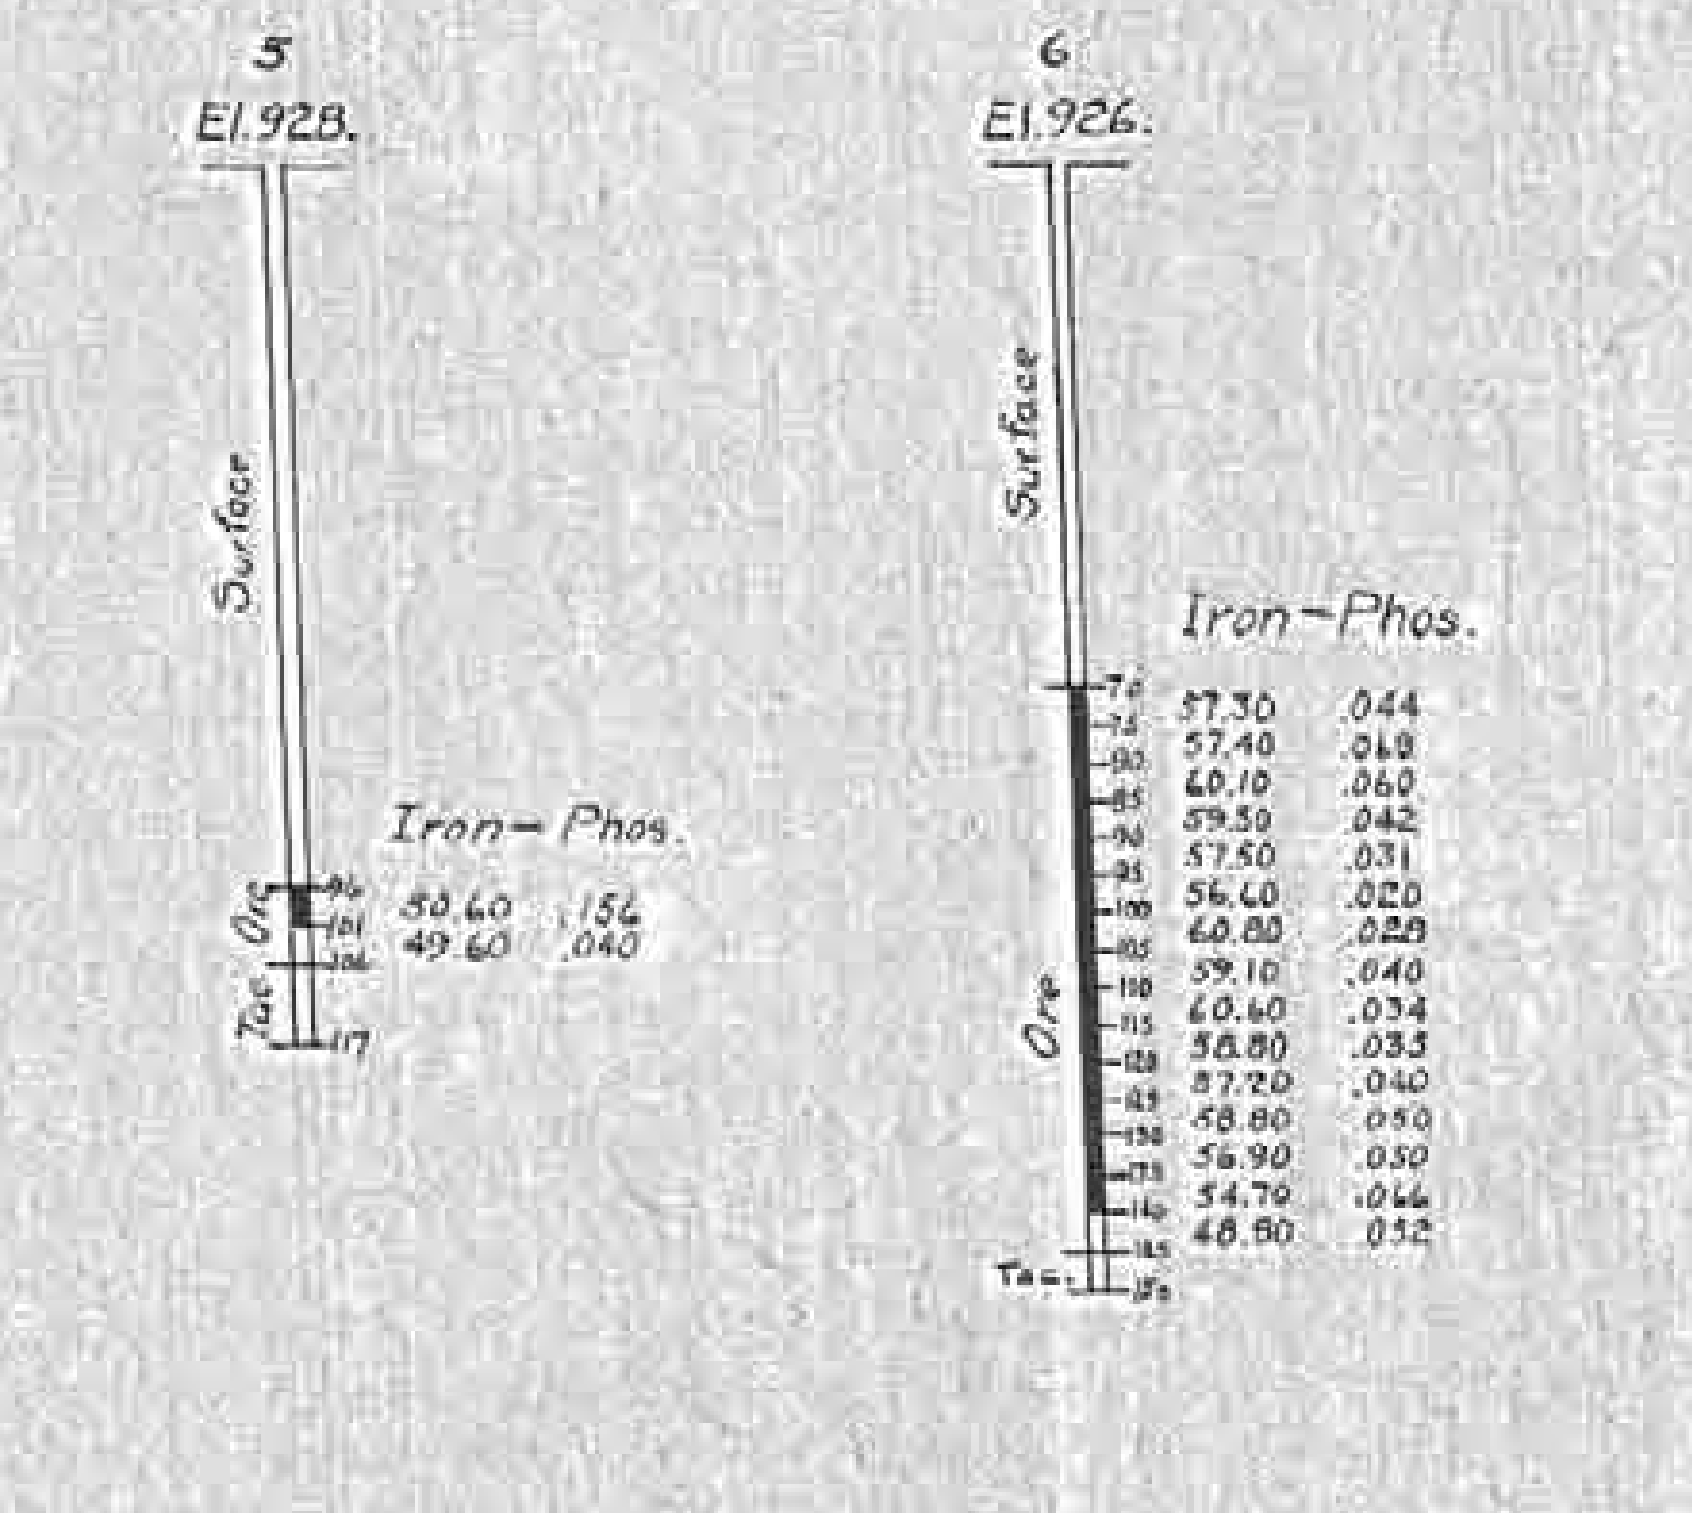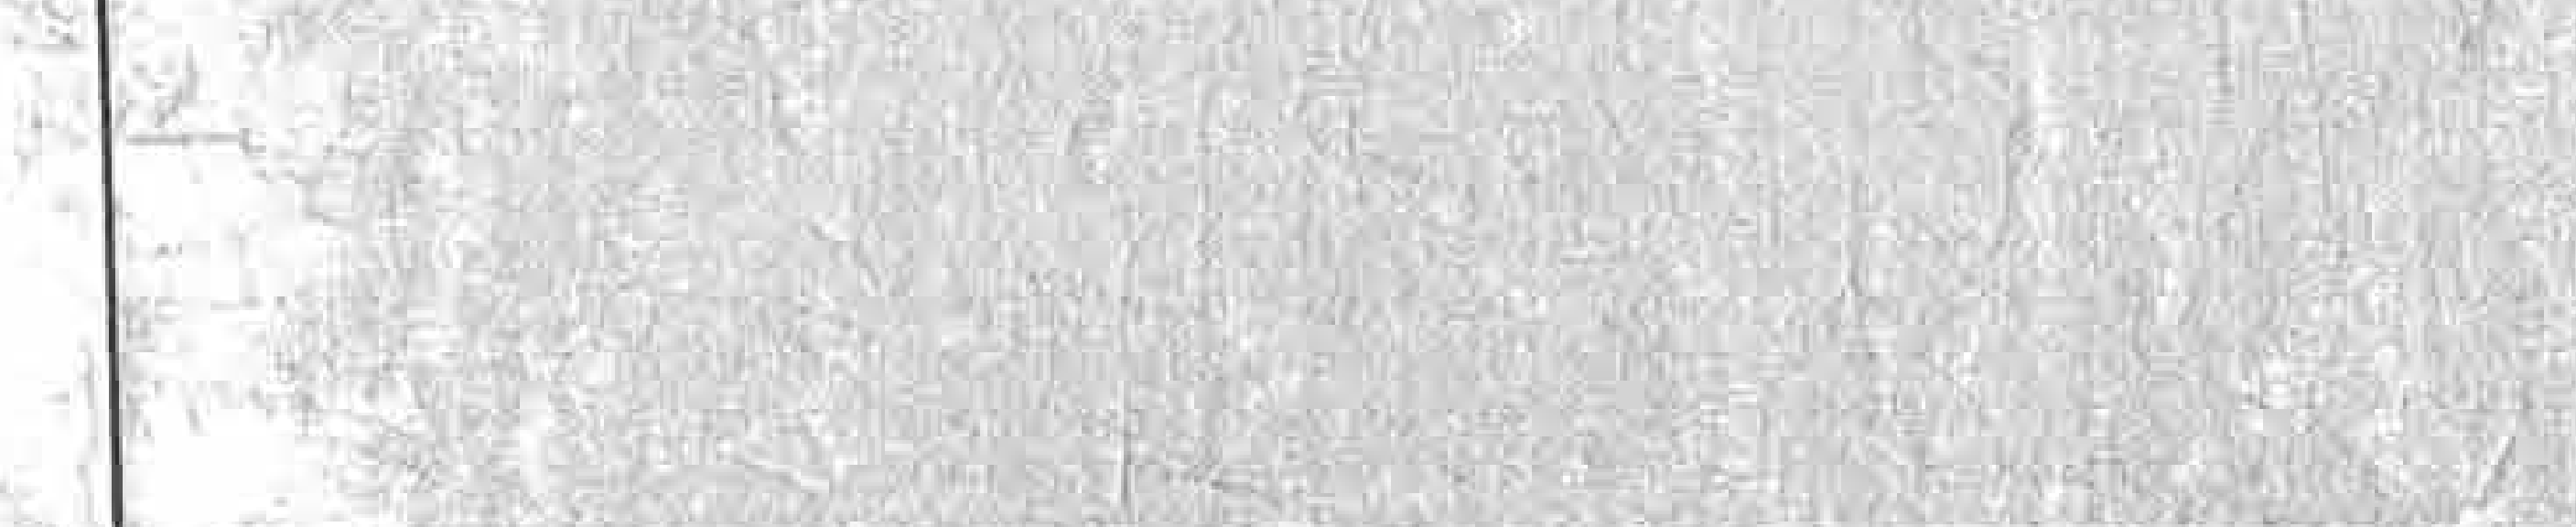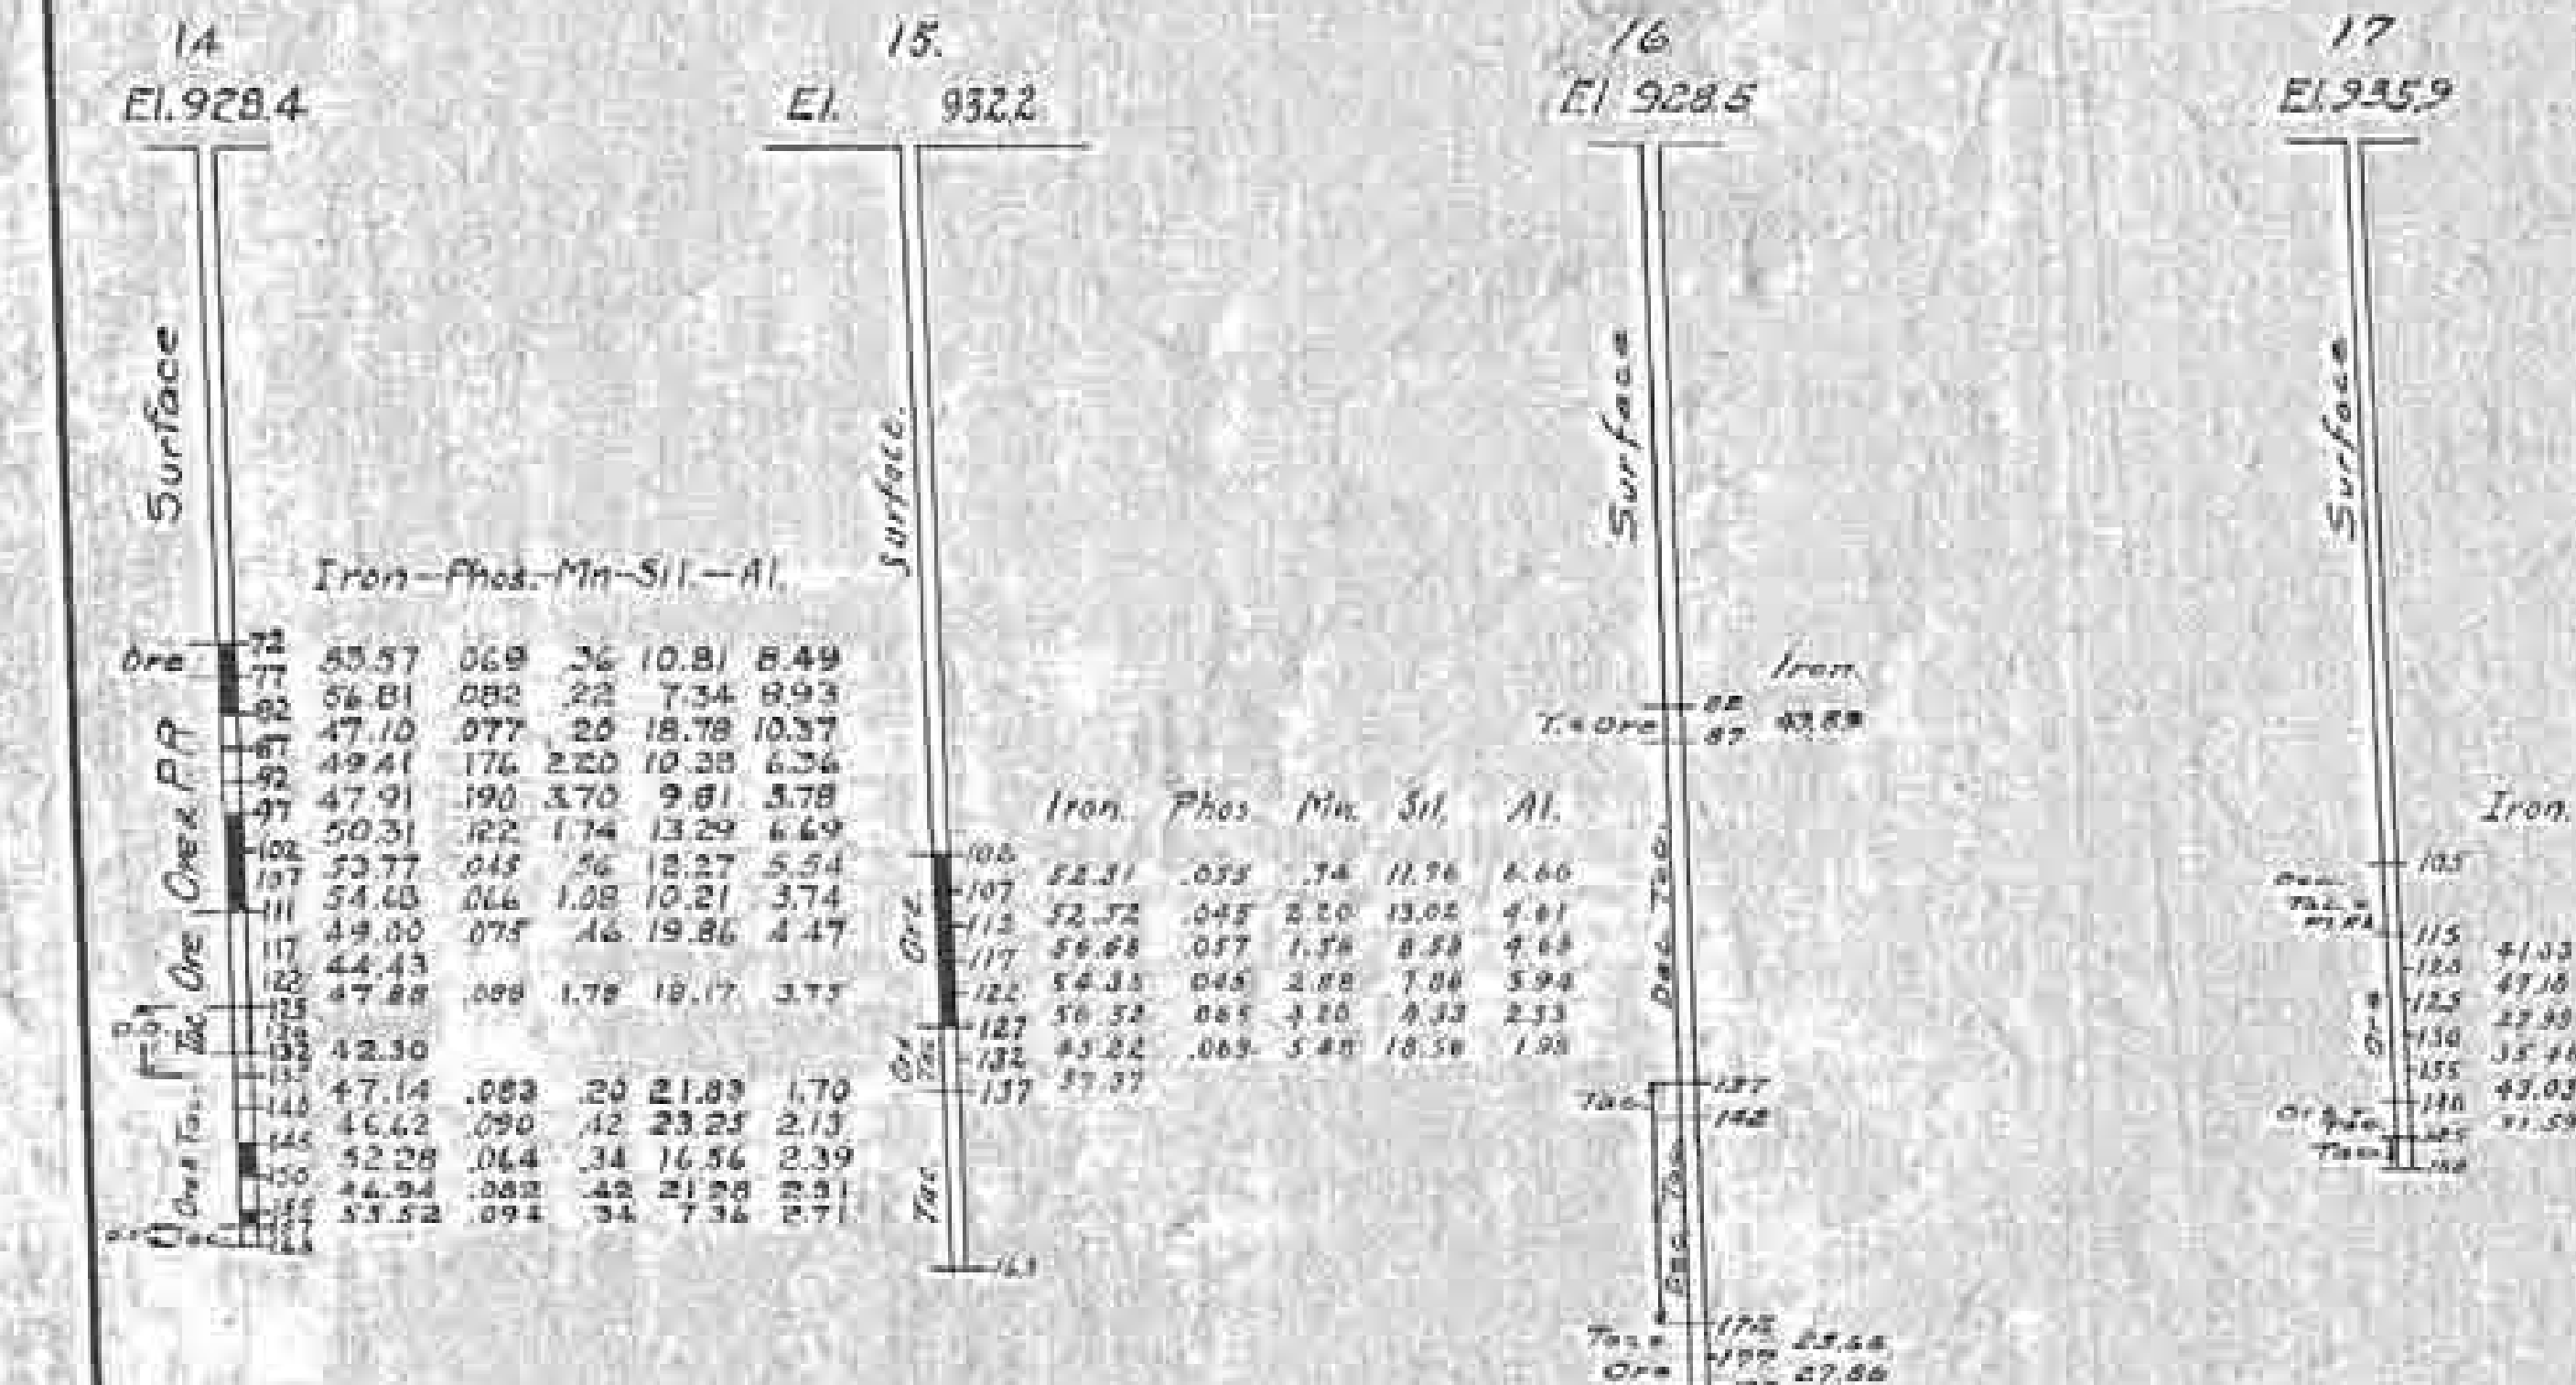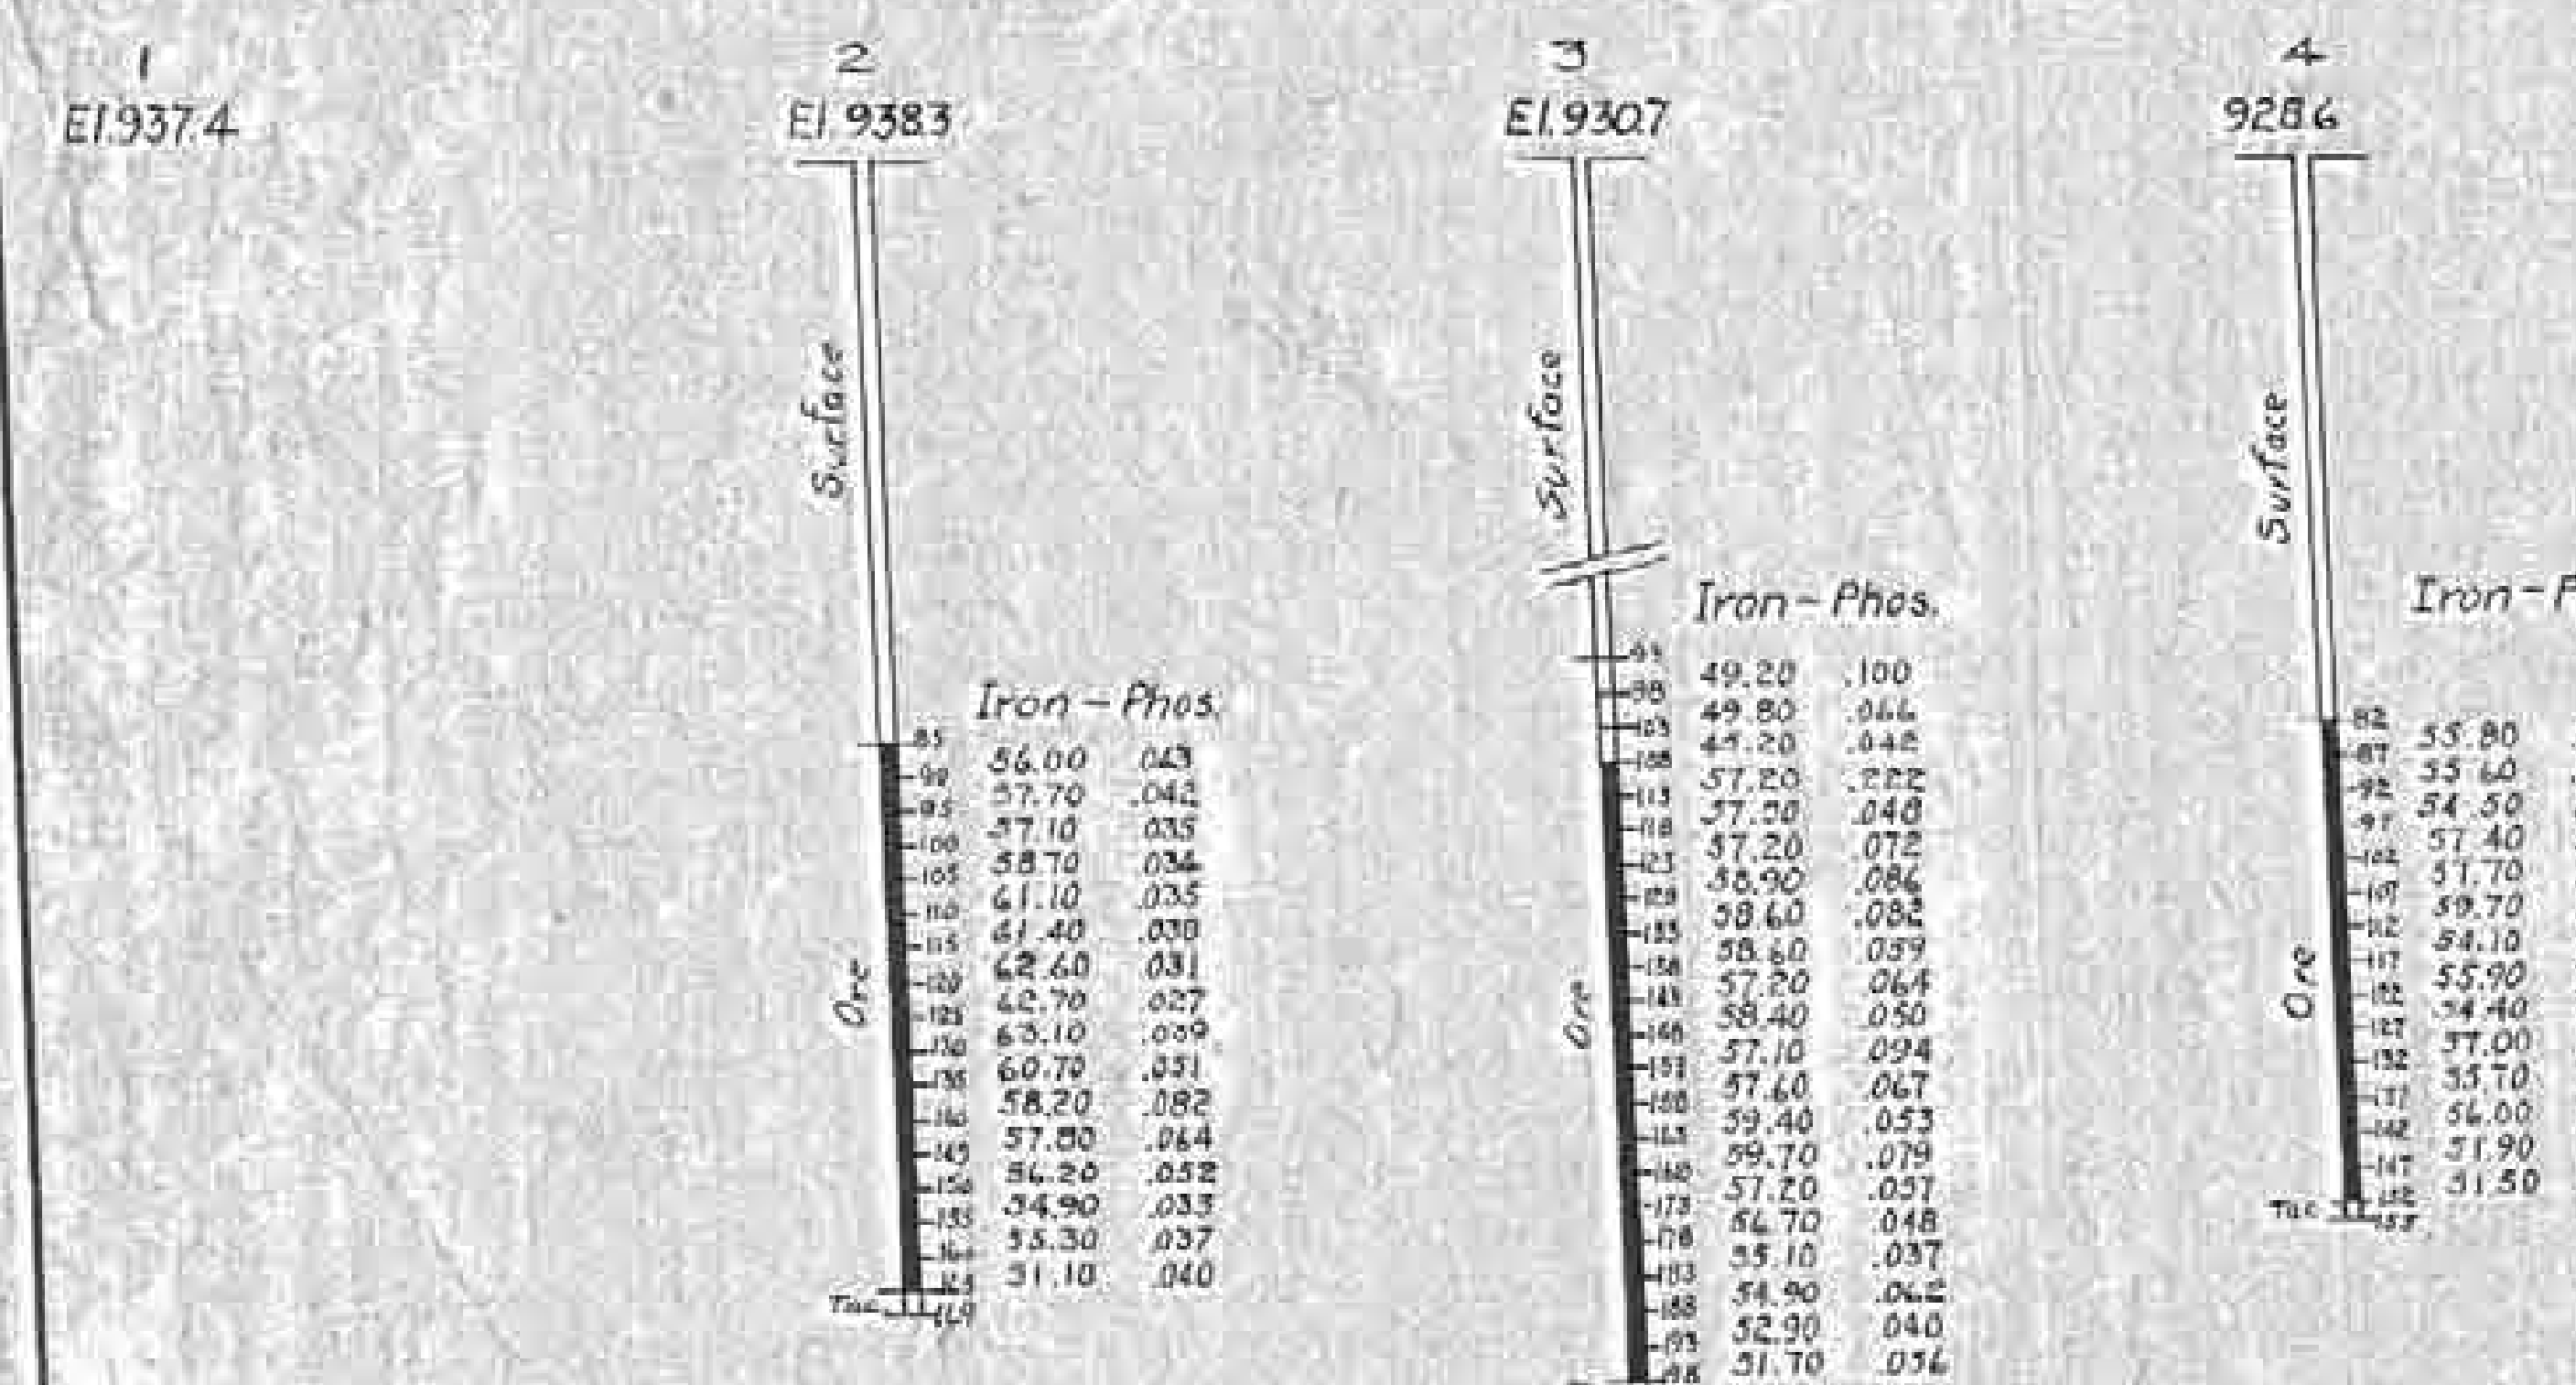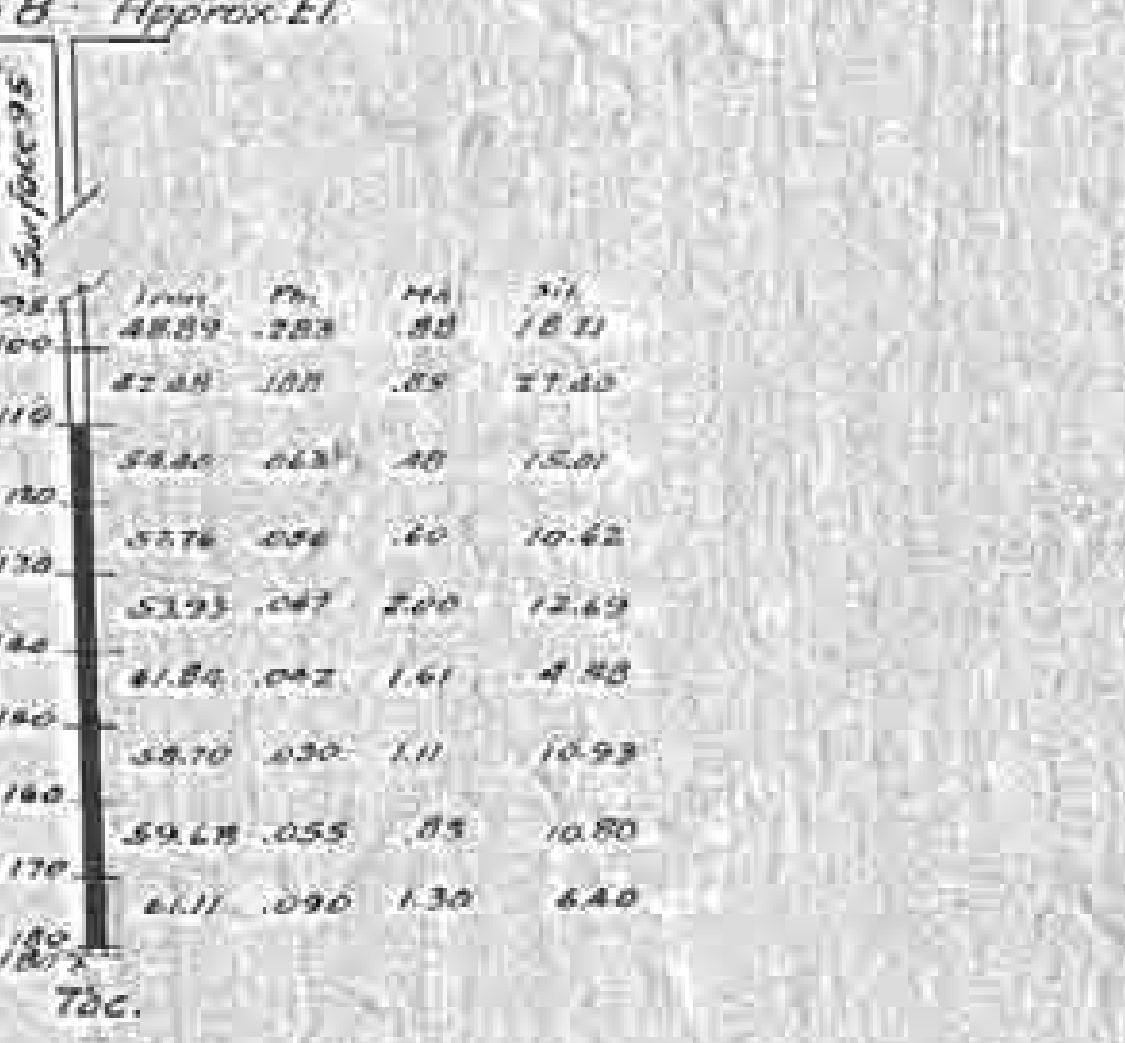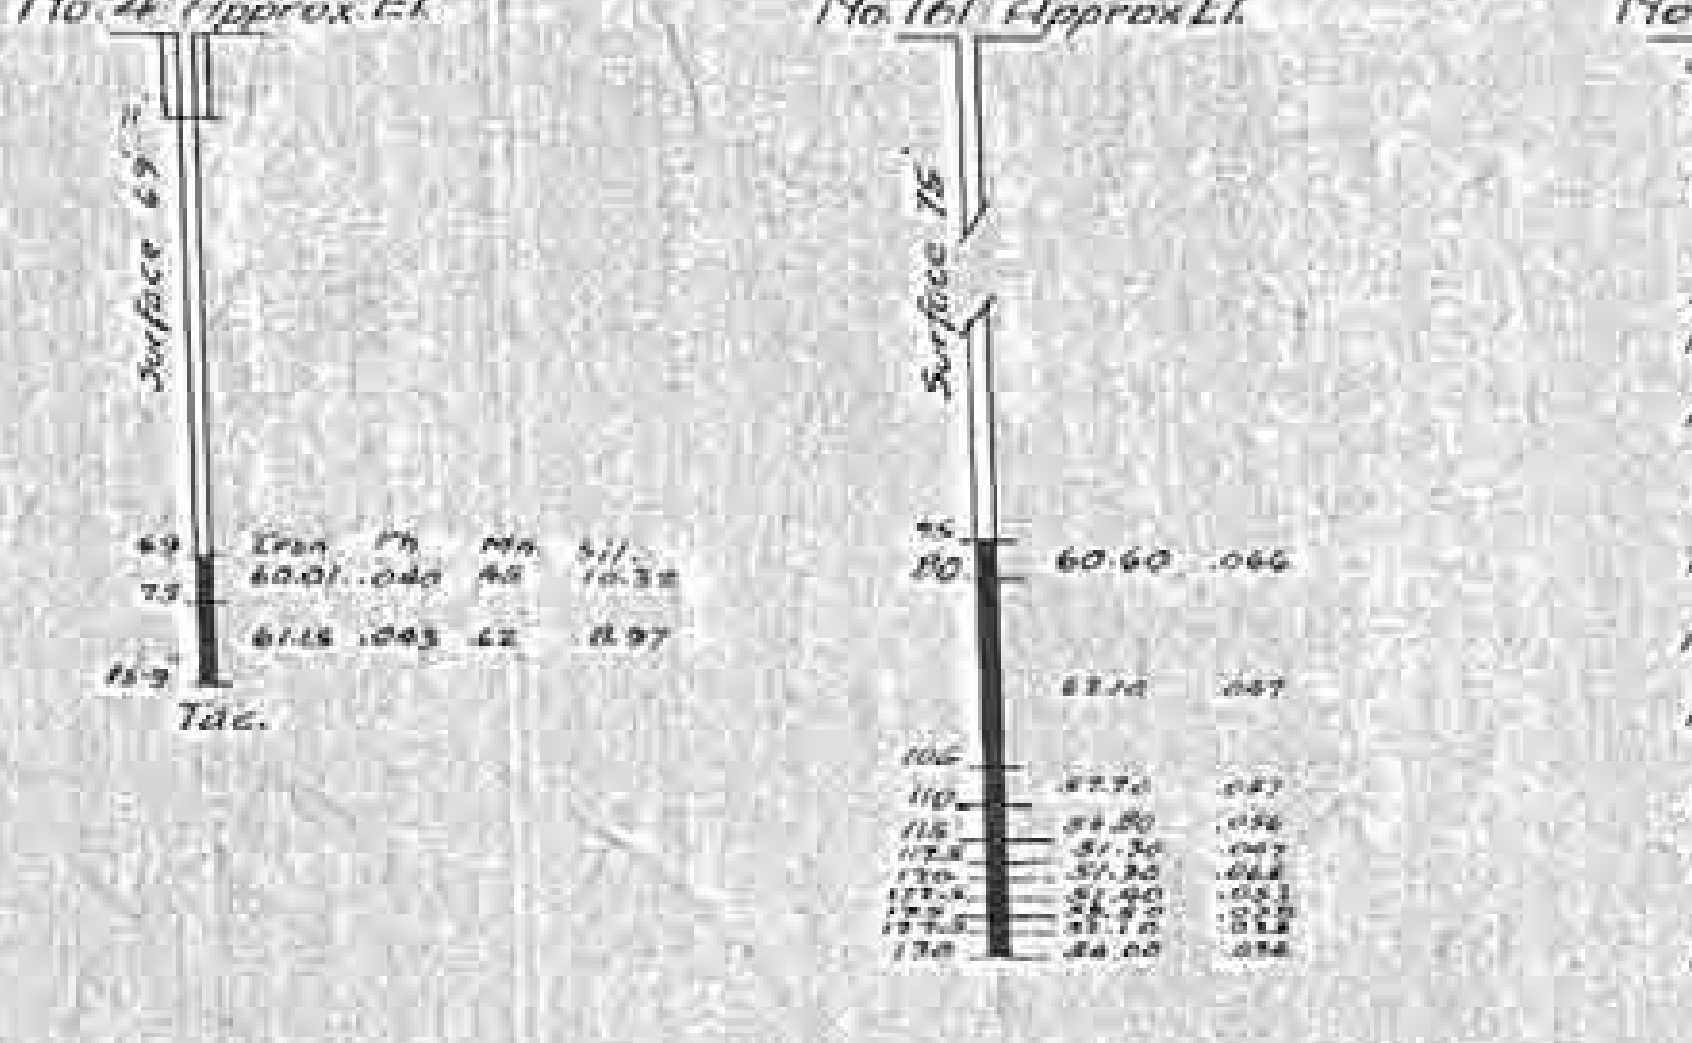

EXPLORATIONS

FRANTZ MINE

NW 1/4 NW 21-58-19

BUHL, MINN.

SCALE
Map 1" = 200'
Sections 1" = 40'

Virginia, Minn.

M. A. FRANTZ, 1900
Engineering Draft
No. 220

PLAT
NW 1/4 of NW 1/4 of Sec 21, 58-19
SHOWING LOCATION OF DRILL HOLES
Scale 1" = 60 ft



VERTICAL SECTION OF DRILL HOLES
SCALE 1" = 20'



3,200,000 Tons
Total





CONSUMERS ORE CO.
UNDERGROUND MAP OF
FRANTZ MINE
777 FT. LEVEL

BUHL MINN.
NW 1/4 NW 1/4 Sec 21-58-19
SCALE 1" = 40'

ENGINEERING DEPT.
VIRGINIA MINN.



CONSUMERS ORE CO
ANALYSIS MAP
FRANTZ MINE
BUHL MINN.
820 FT. LEVEL.

NW 1/4 NW 1/4 SEC 21-58-19
SCALE
ENGINEERING DEPT. VIRGINIA, MINN.




CONSUMERS ORE CO
ANALYSIS MAP
FRANTZ MINE
835 FT. LEVEL
NW 1/4 NW 1/4 Sec 21-58-19
SCALE 1" = 20'
ENGINEERING DEPT
VIRGINIA MINN.



CONSUMERS ORE CO.
ANALYSIS MAP
FRANTZ MINE
835 FT. LEVEL
NW 1/4 - NW 1/4 Sec. 21 - 58-19
Scale: 1" = 20'

Eng. Dept.
Virginia, Minn.

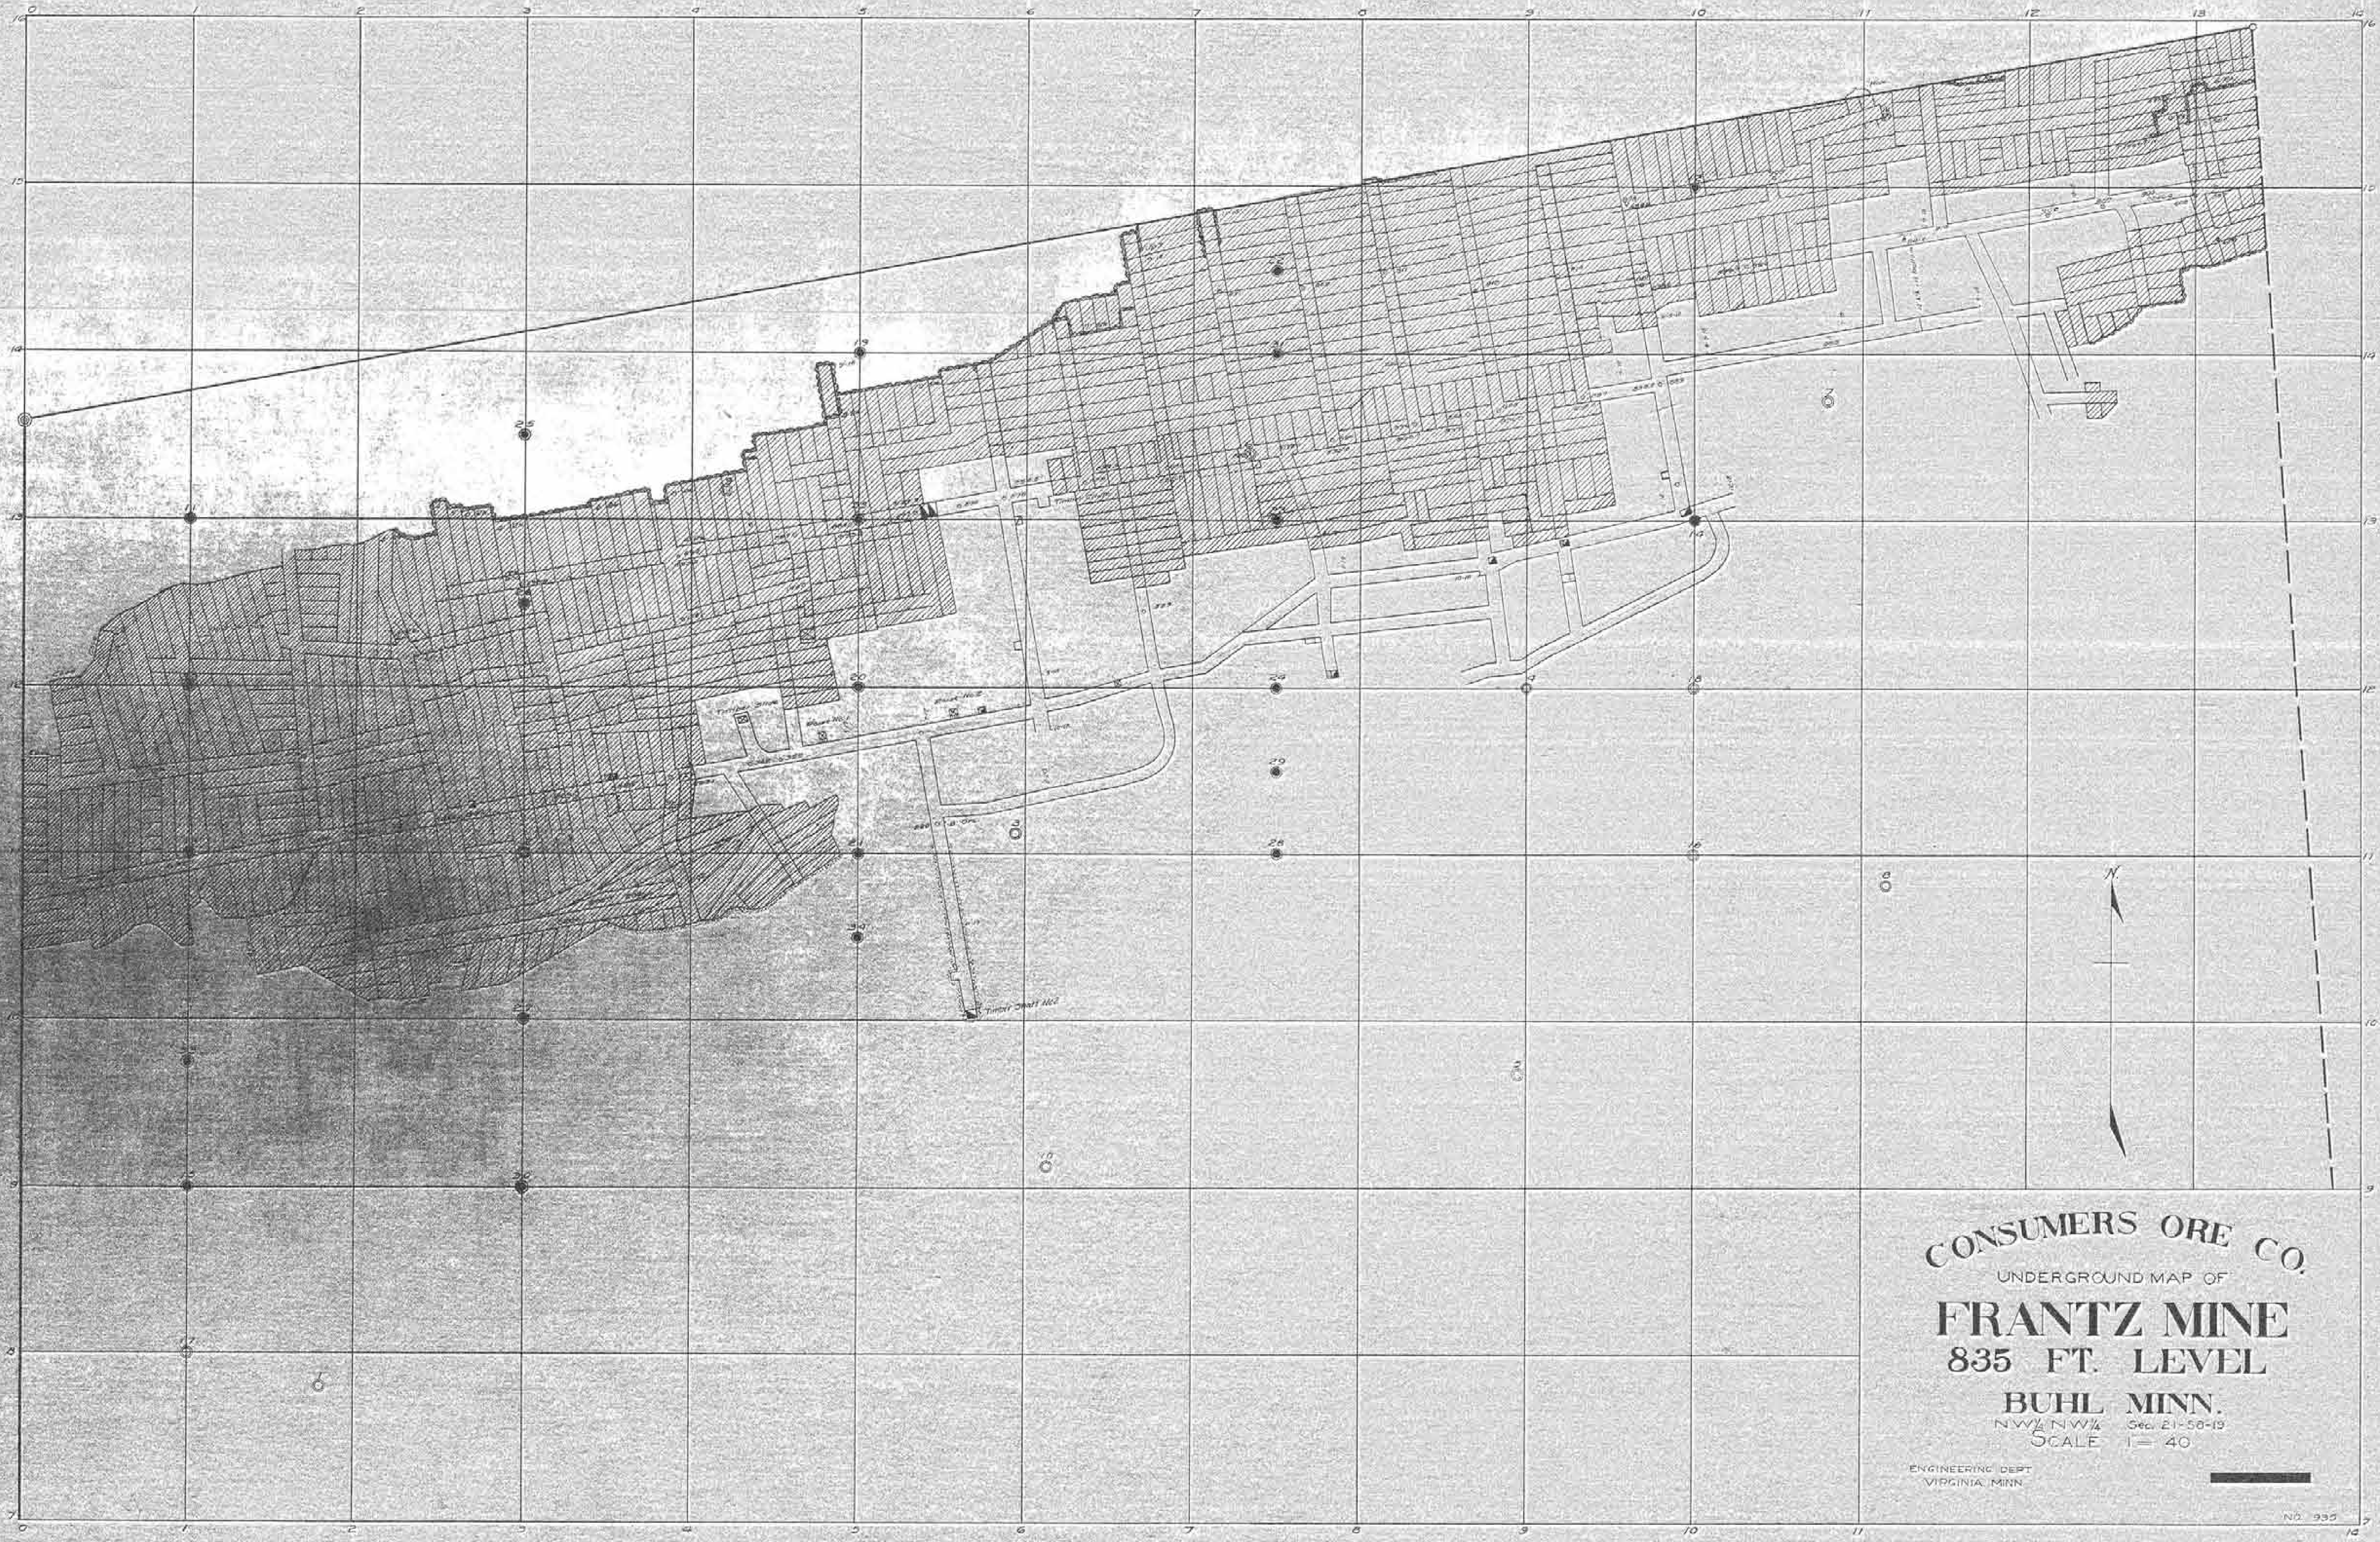

CONSUMERS ORE CO.
UNDERGROUND MAP OF
FRANTZ MINE
835 FT. LEVEL
BUHL MINN.
NW 1/4 NW 1/4 Sec. 21-58-19
SCALE 1" = 40'
ENGINEERING DEPT
VIRGINIA MINN.



CONSUMERS' ORE CO
ANALYSIS MAP
FRANTZ MINE
850 FT. LEVEL
SCALE 1" = 20'
ENGINEERING DEPT.
VIRGINIA, MINN.



CONSUMERS ORE CO
ANALYSIS MAP
FRANTZ MINE
850 FT. LEVEL
SCALE 1" = 20'

ENGINEERING DEPT.
VIRGINIA MINN.

No. 242