




Match: Pittsburg Mine

58-20

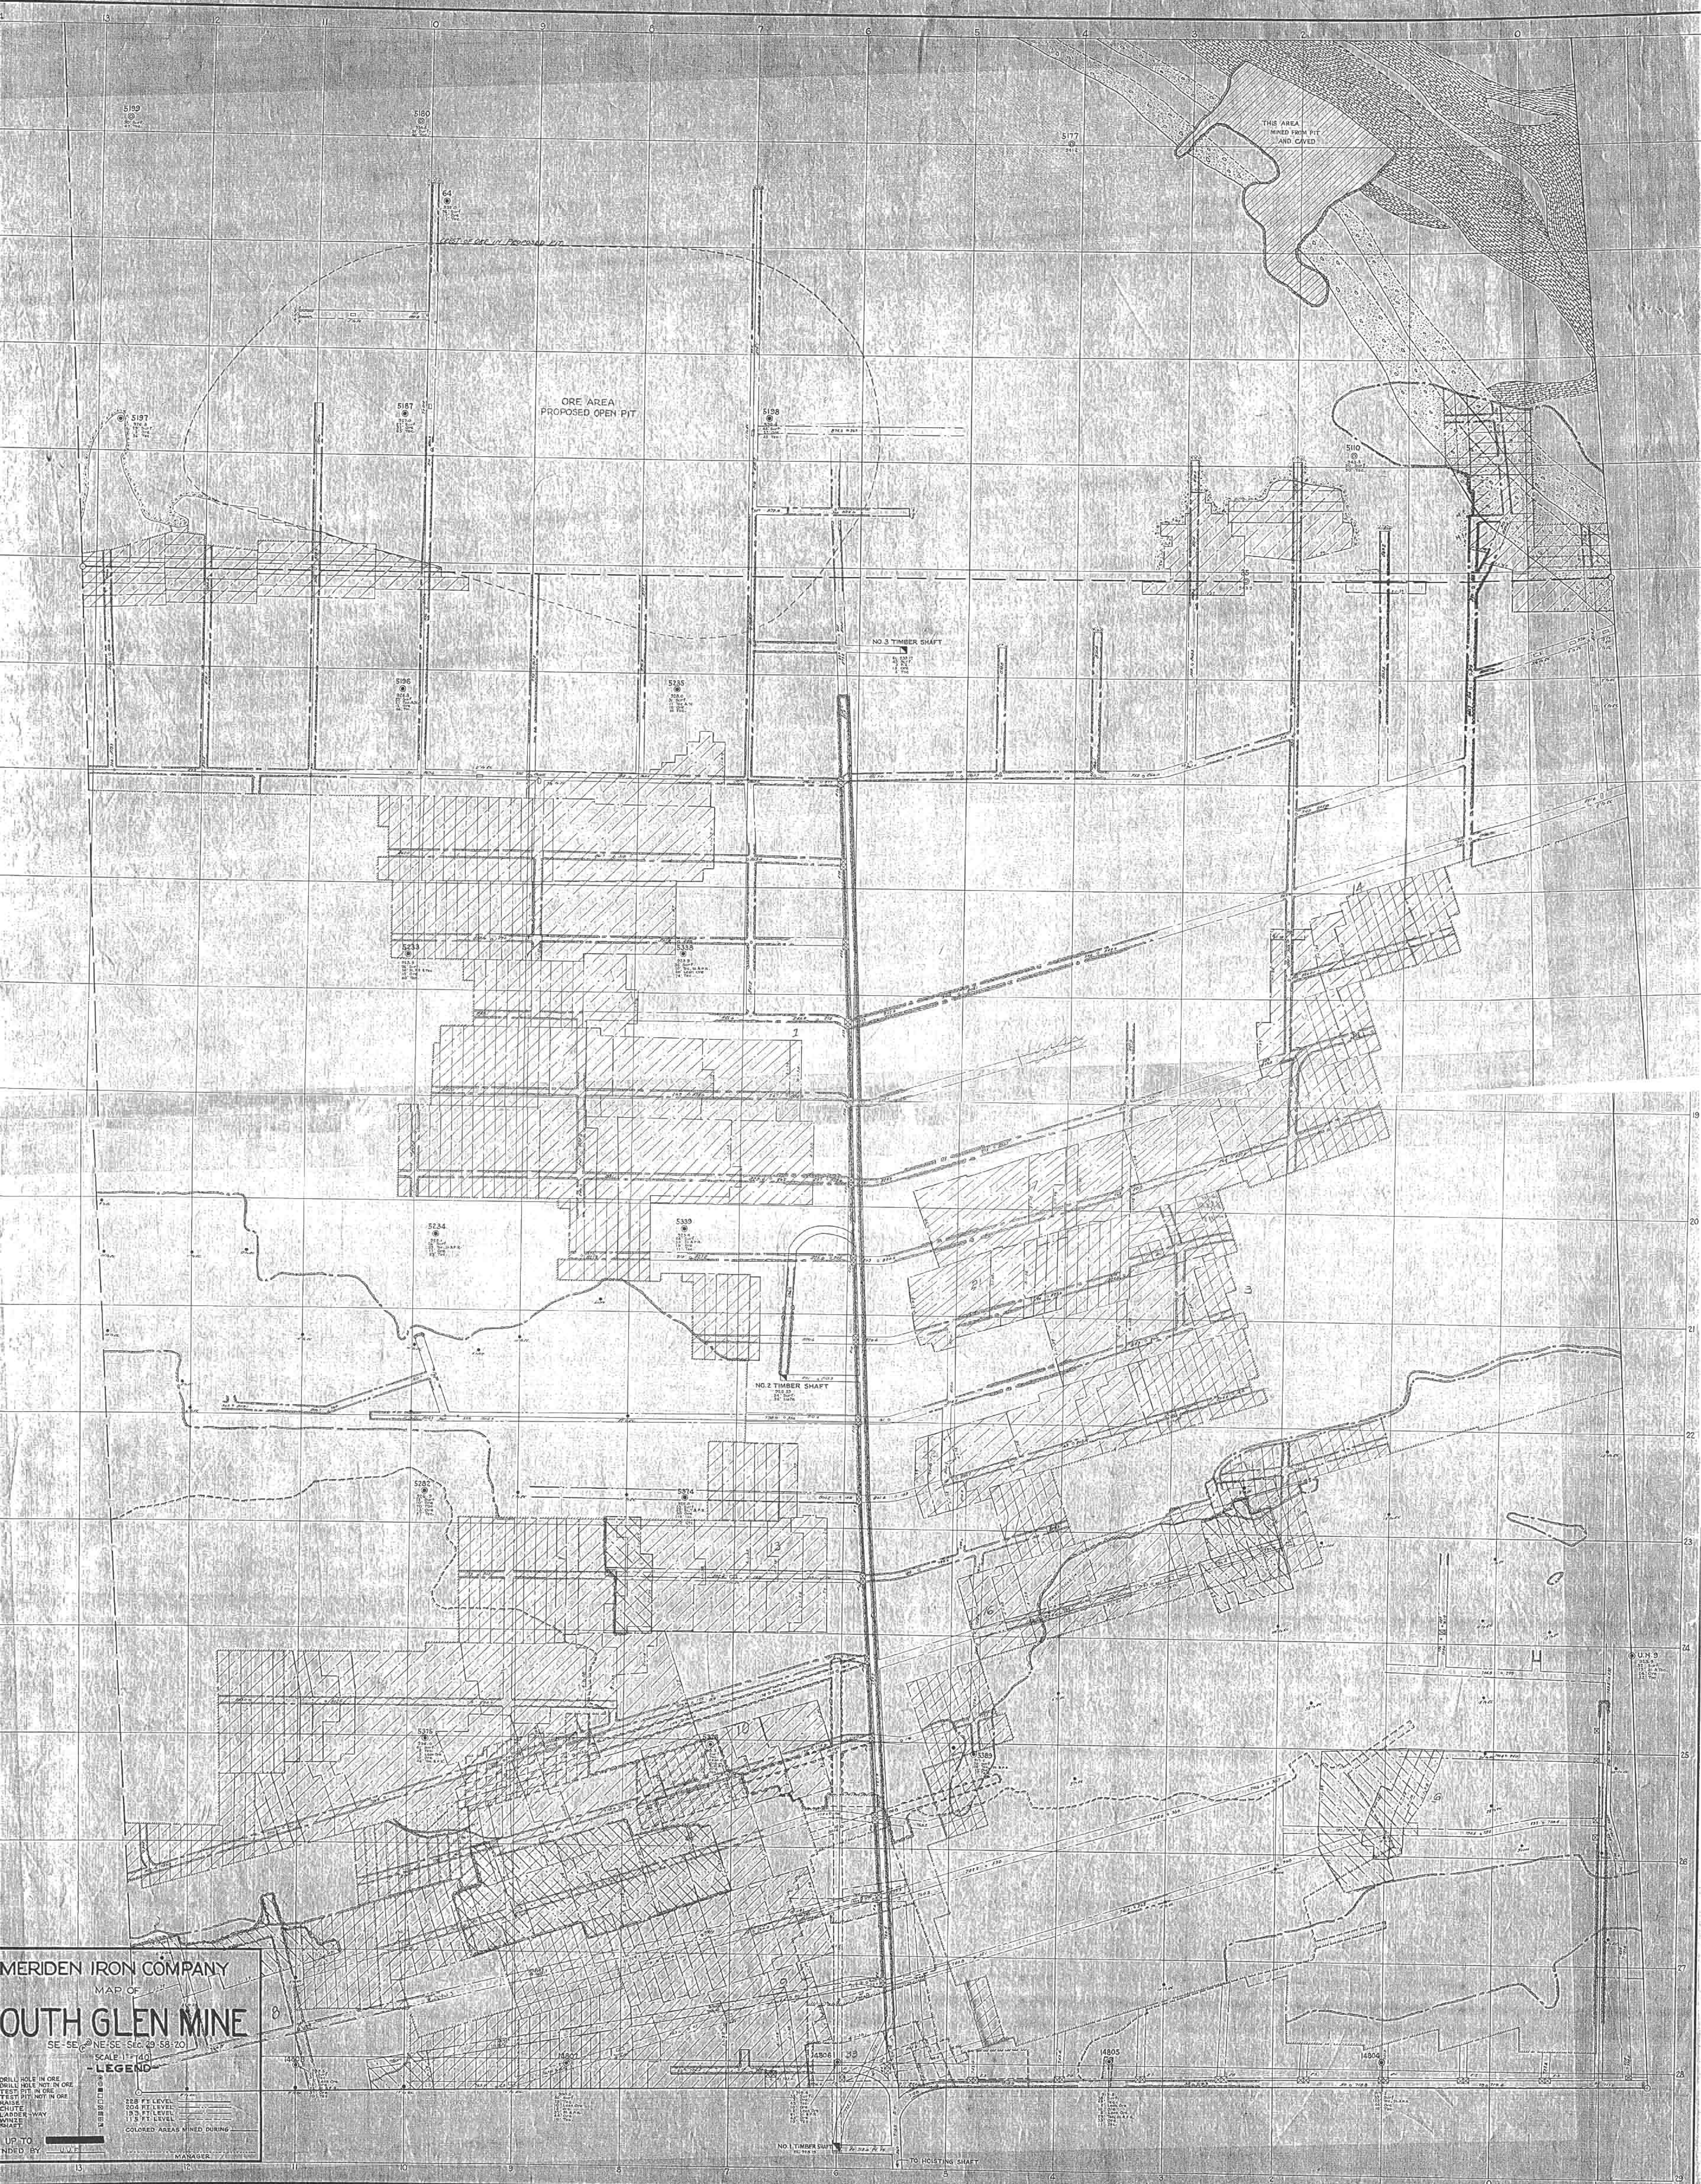

IRON RANGE
INTERPRETATIVE CENTER

GLEN

NE OF SE 29-58-20

GODFREY-GLEN
MINE

UNITED STATES STEEL CORPORATION
MINNESOTA ORE OPERATIONS

GLEN, CLARK 8




UD110001.TTF


EXPLORATIONS ON THE GLEN MINE

ON
SE 1/4 of NE 1/4 AND E 1/2 of SE 1/4 Sec. 29, T. 58, R. 20

Scale of Plot: 200' = 1" Scale of Pits: 20' = 1"

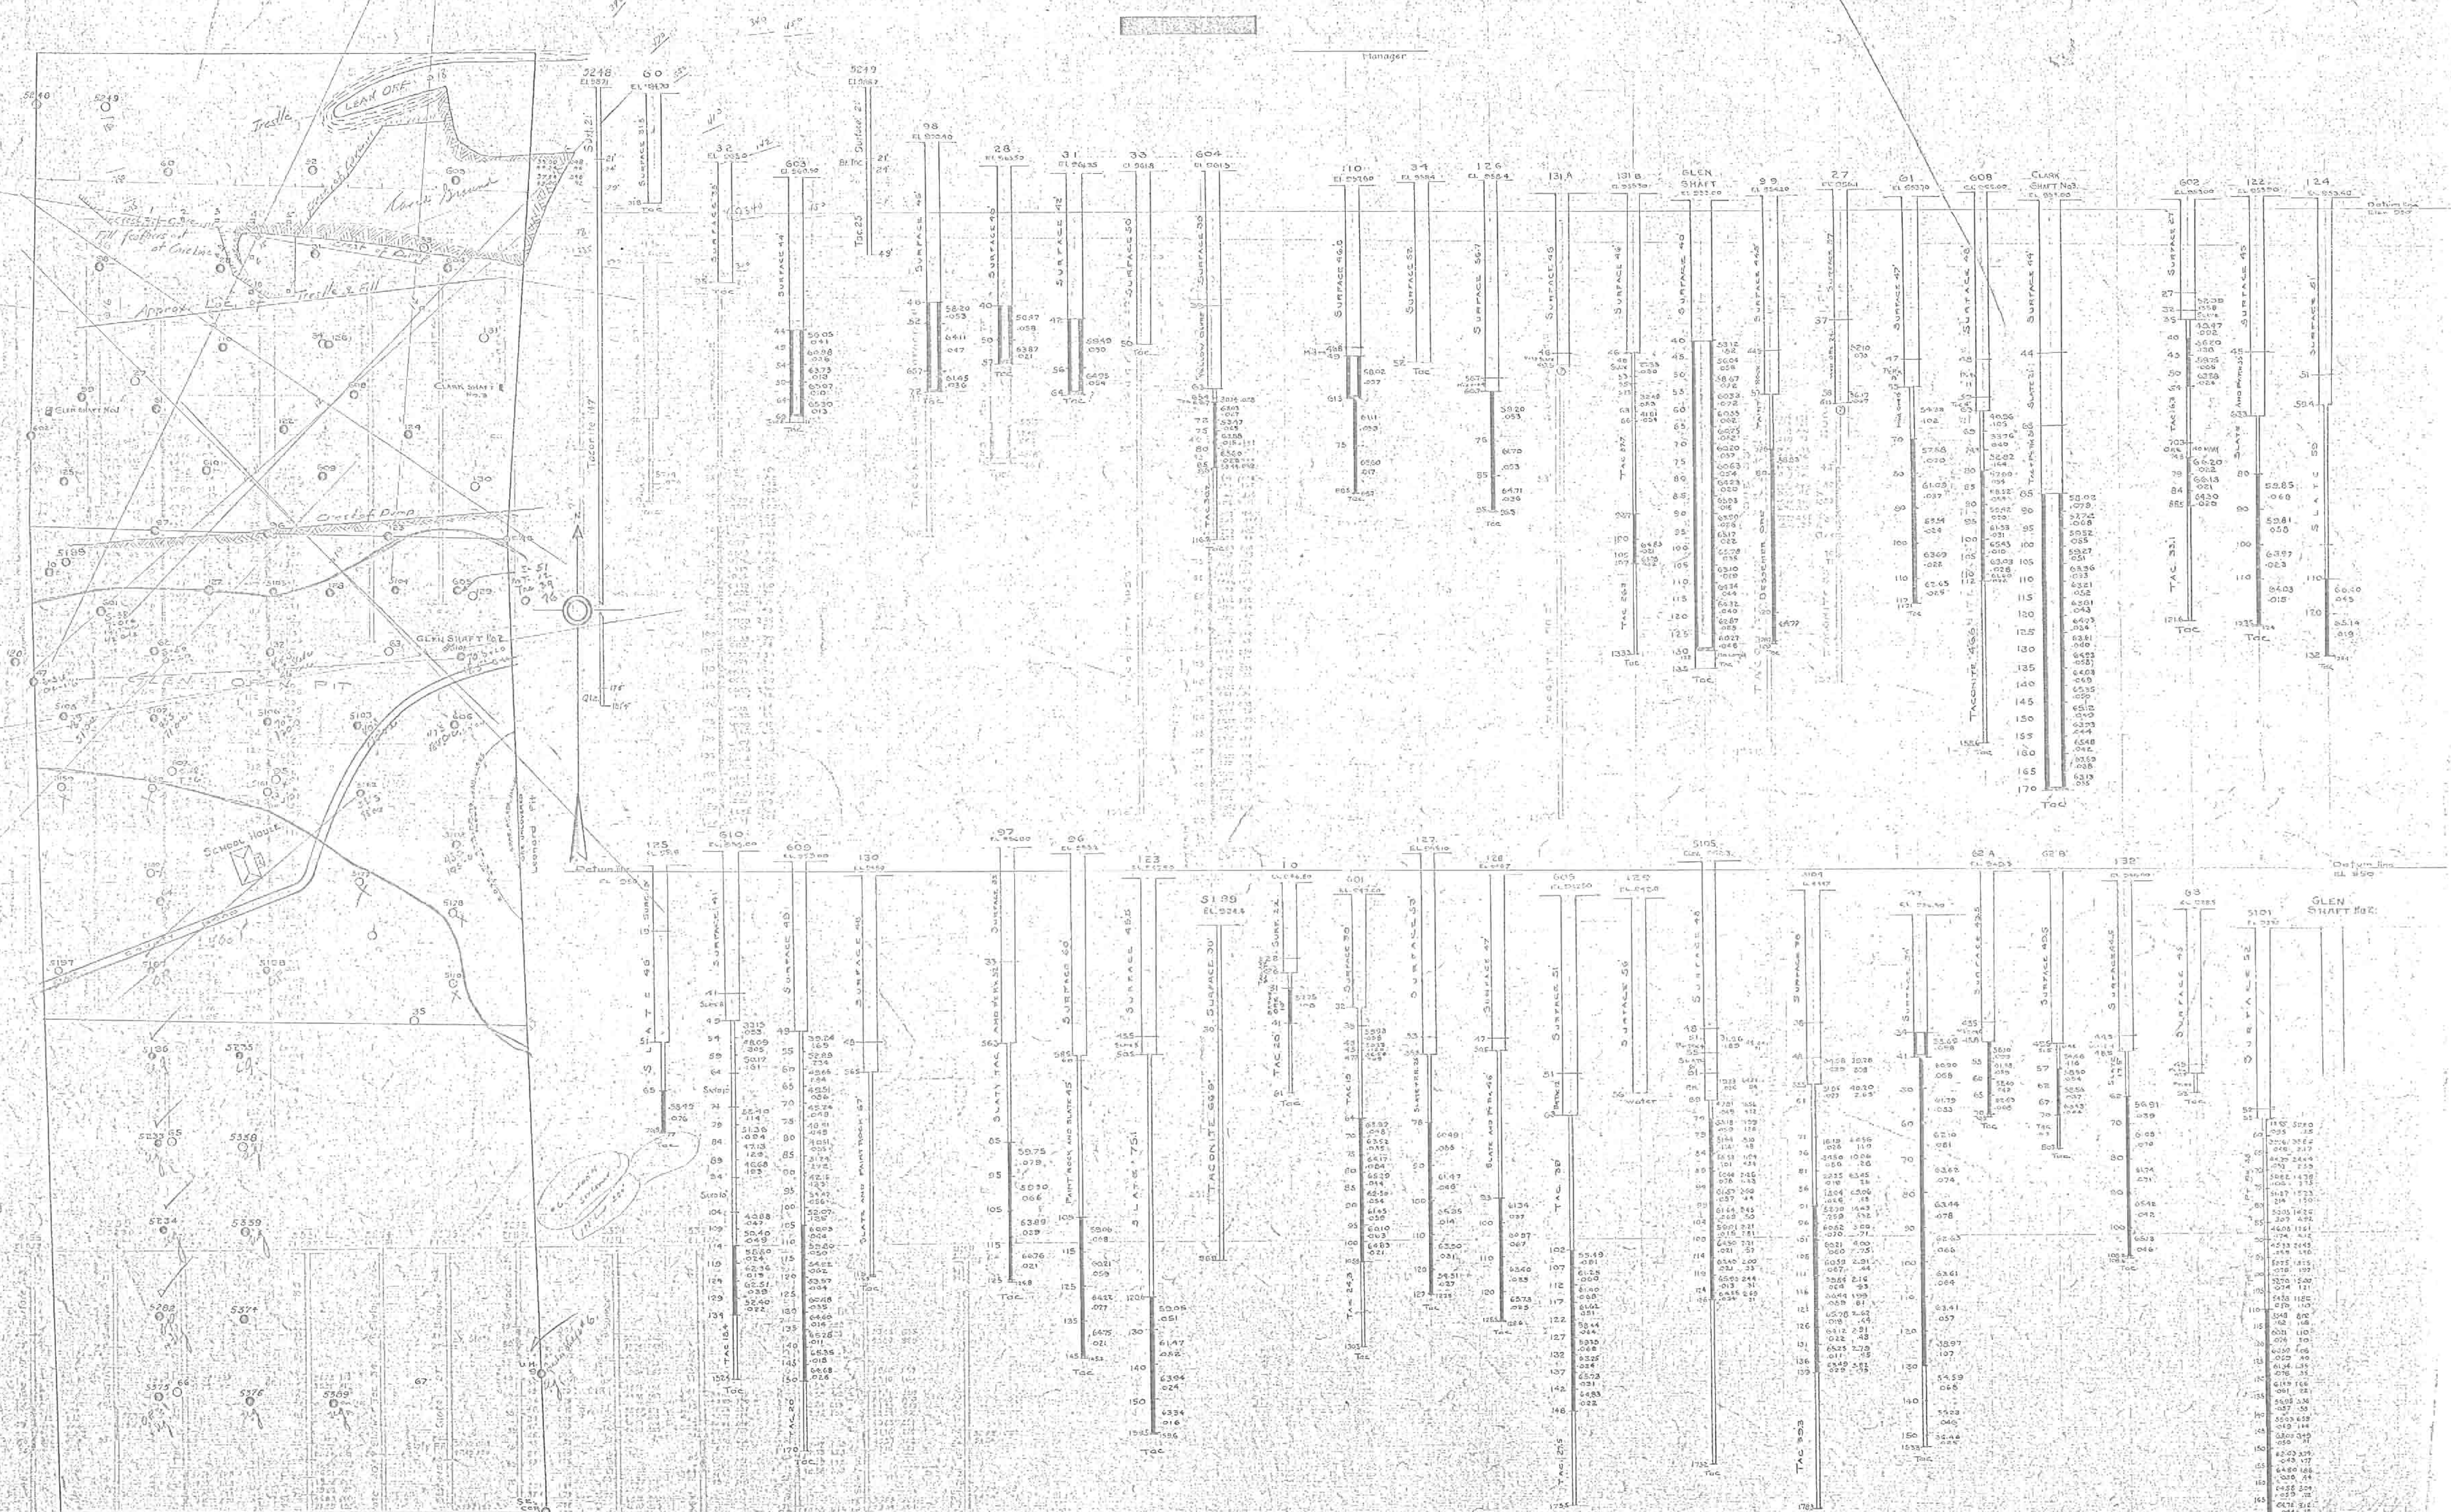

All data furnished by Oliver Iron Mining Company.
 Notes:
 No. 62A E.J.L. Exploration March 30, 1897.
 No. 62B L.S.C.M. Nov. Dec. 1901.
 No. 61A E.J.L. March 30, 1897.
 No. 61B L.S.C.M. Nov. Dec. 1901.
 No. 61C L.S.C.M. March 30, 1897.
 No. 61D L.S.C.M. Nov. Dec. 1901.
 Holes in 5100 series being drilled by Oliver Iron Mining Co. in winter of 1905-06.

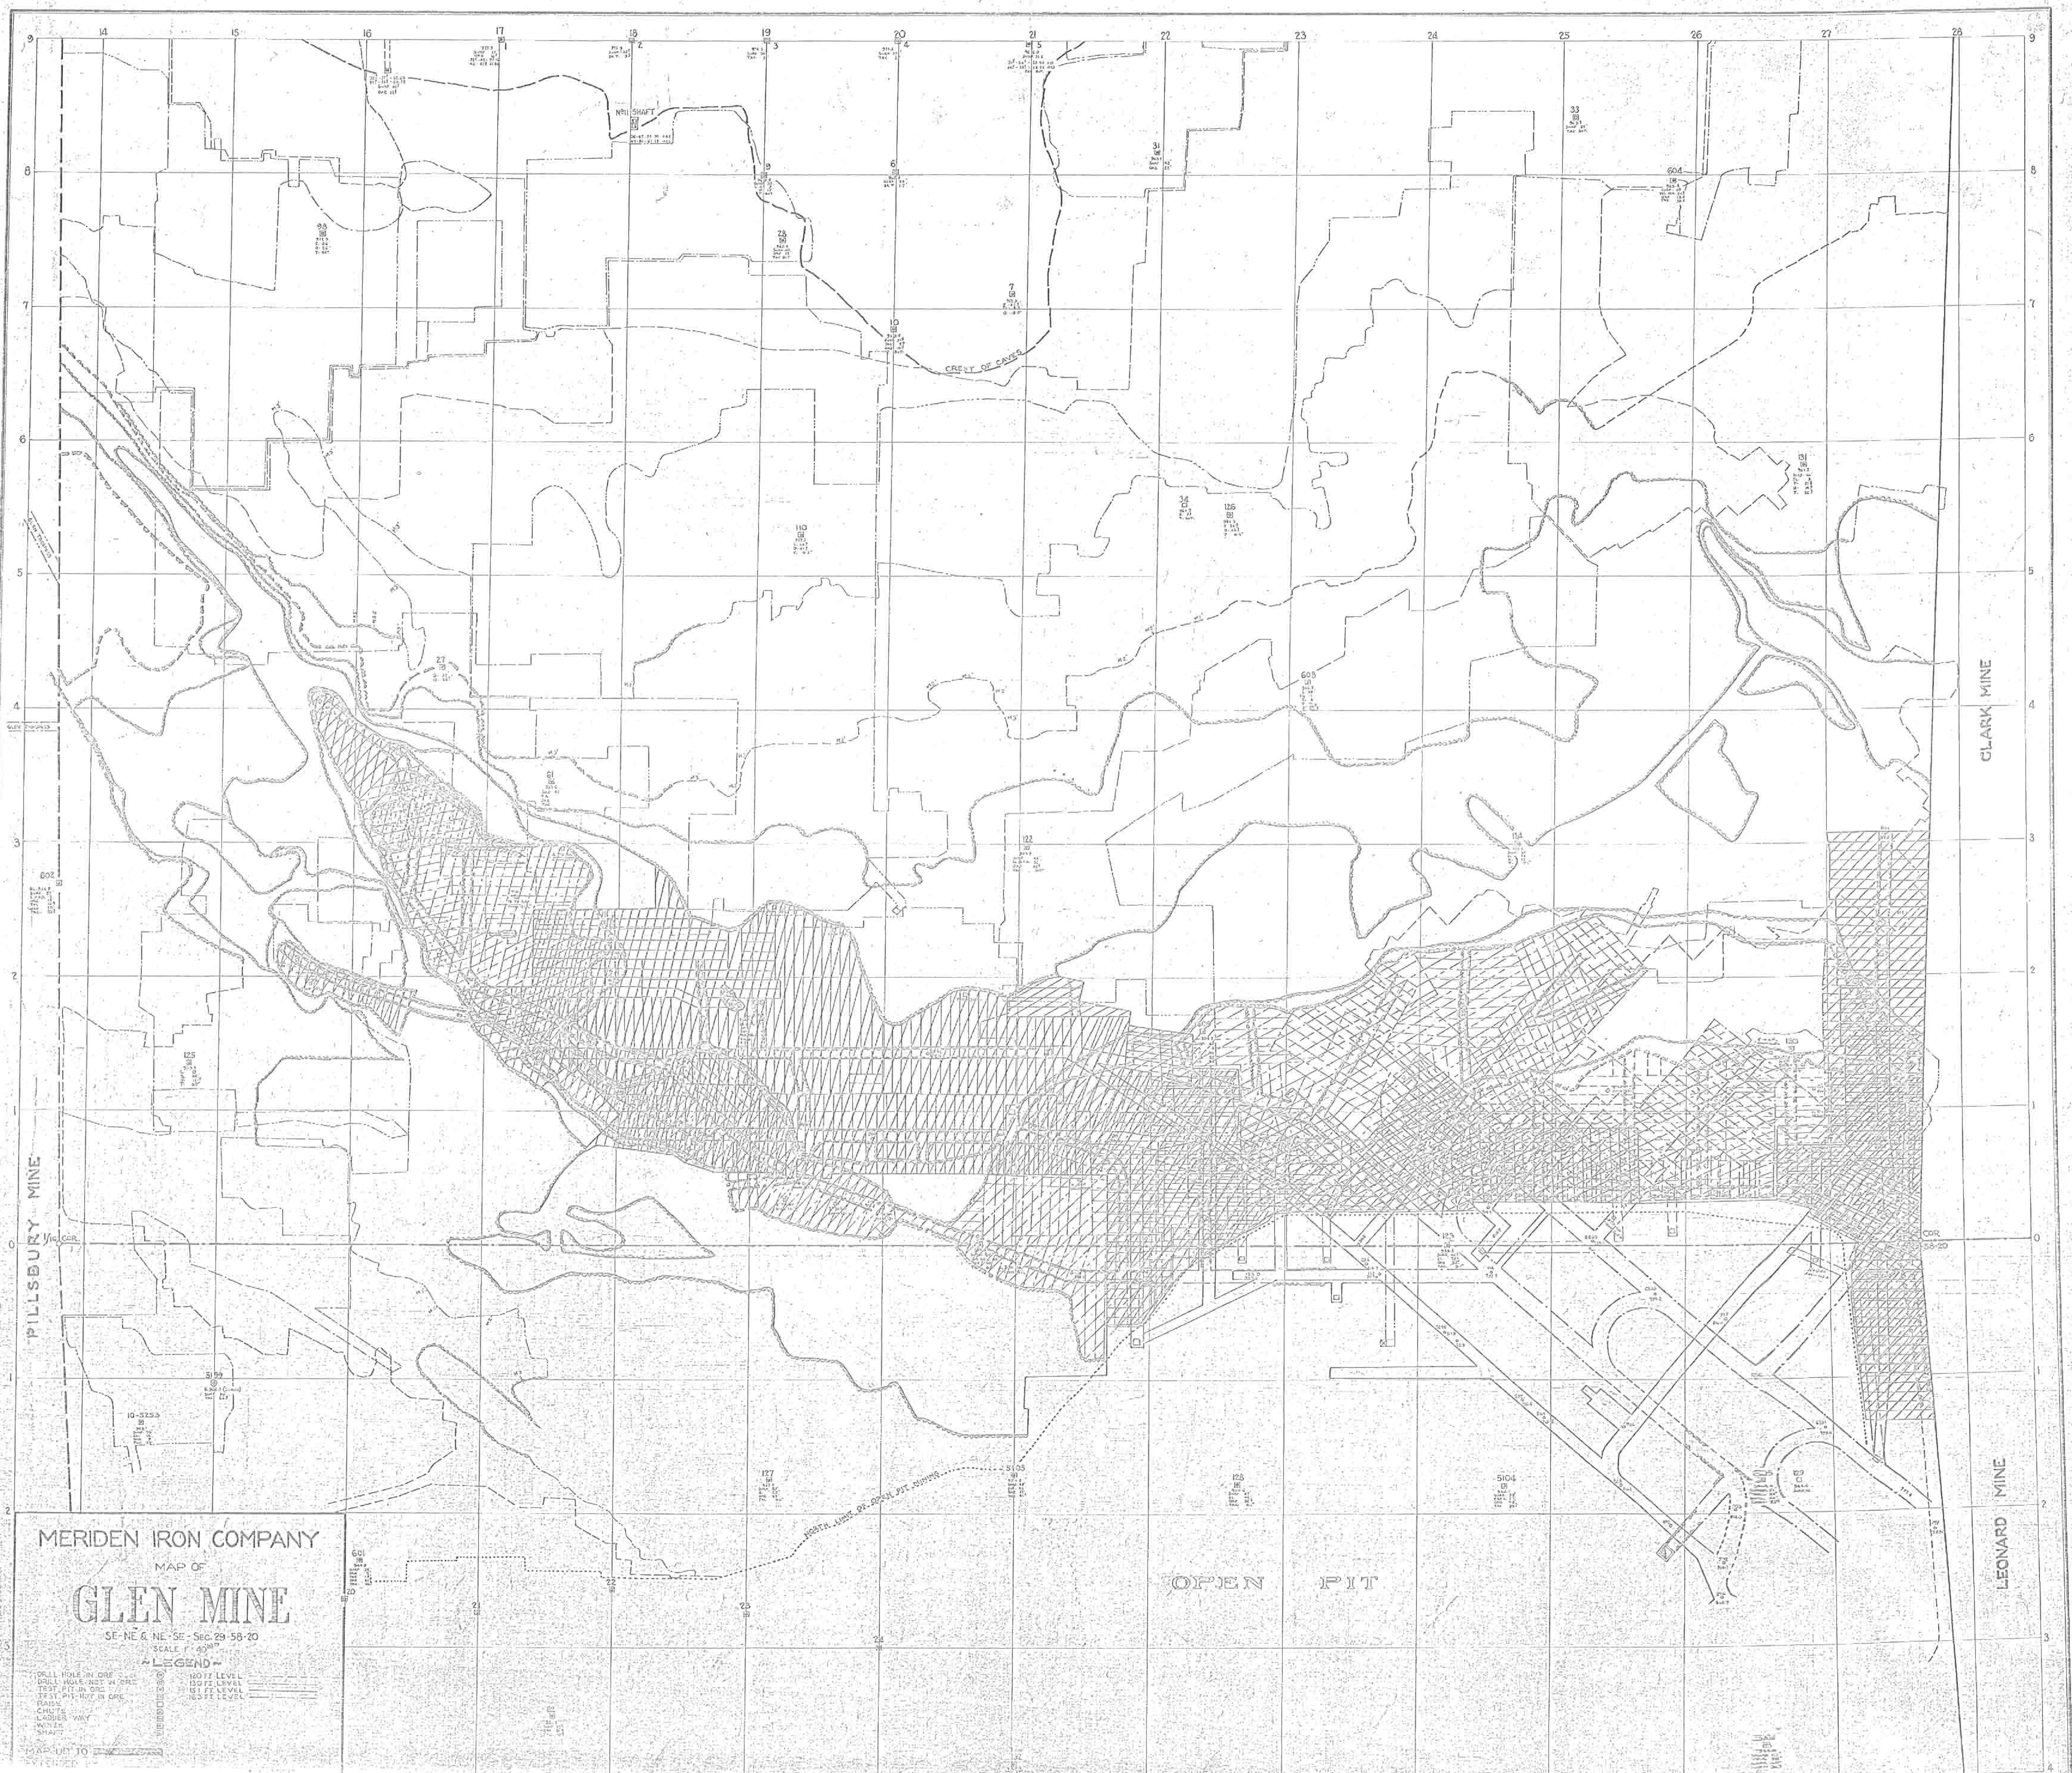

MERIDEN IRON COMPANY
MAP OF
GLEN MINE
SE-NE & NE-SE - Sec. 29-58-20
SCALE 1" = 400'

- LEGEND**
 - TEST PIT - IN ORE
 - TEST PIT - NOT IN ORE
 - CHUTE
 - ROUNDER WAY
 - WATER SHED
 - 120 FT LEVEL
 - 100 FT LEVEL
 - 80 FT LEVEL
 - 60 FT LEVEL

09 1531 1403 1-1-03 Glen Mine 86 ft level A-29 Cole 03 IR 86010101



MINNESOTA IRON CO.
MAP OF THE
GLEN MINE
FIBBING MINN.
86 FT. LEVEL.

SCALE



LEGEND

- | | | | |
|--------------|---|-------------|---|
| SHAFTS | □ | TEST PITS | • |
| SHOOTS | ○ | DRILL HOLES | ○ |
| 86 FT. LEVEL | — | RAILS | — |
| | | ROCK | ■ |



JAN. 1, 1903

61e07IR 108+9701r.t.t


A-30

04 1531 1907 1-1-00 Glen M 86, 188+97 A-30

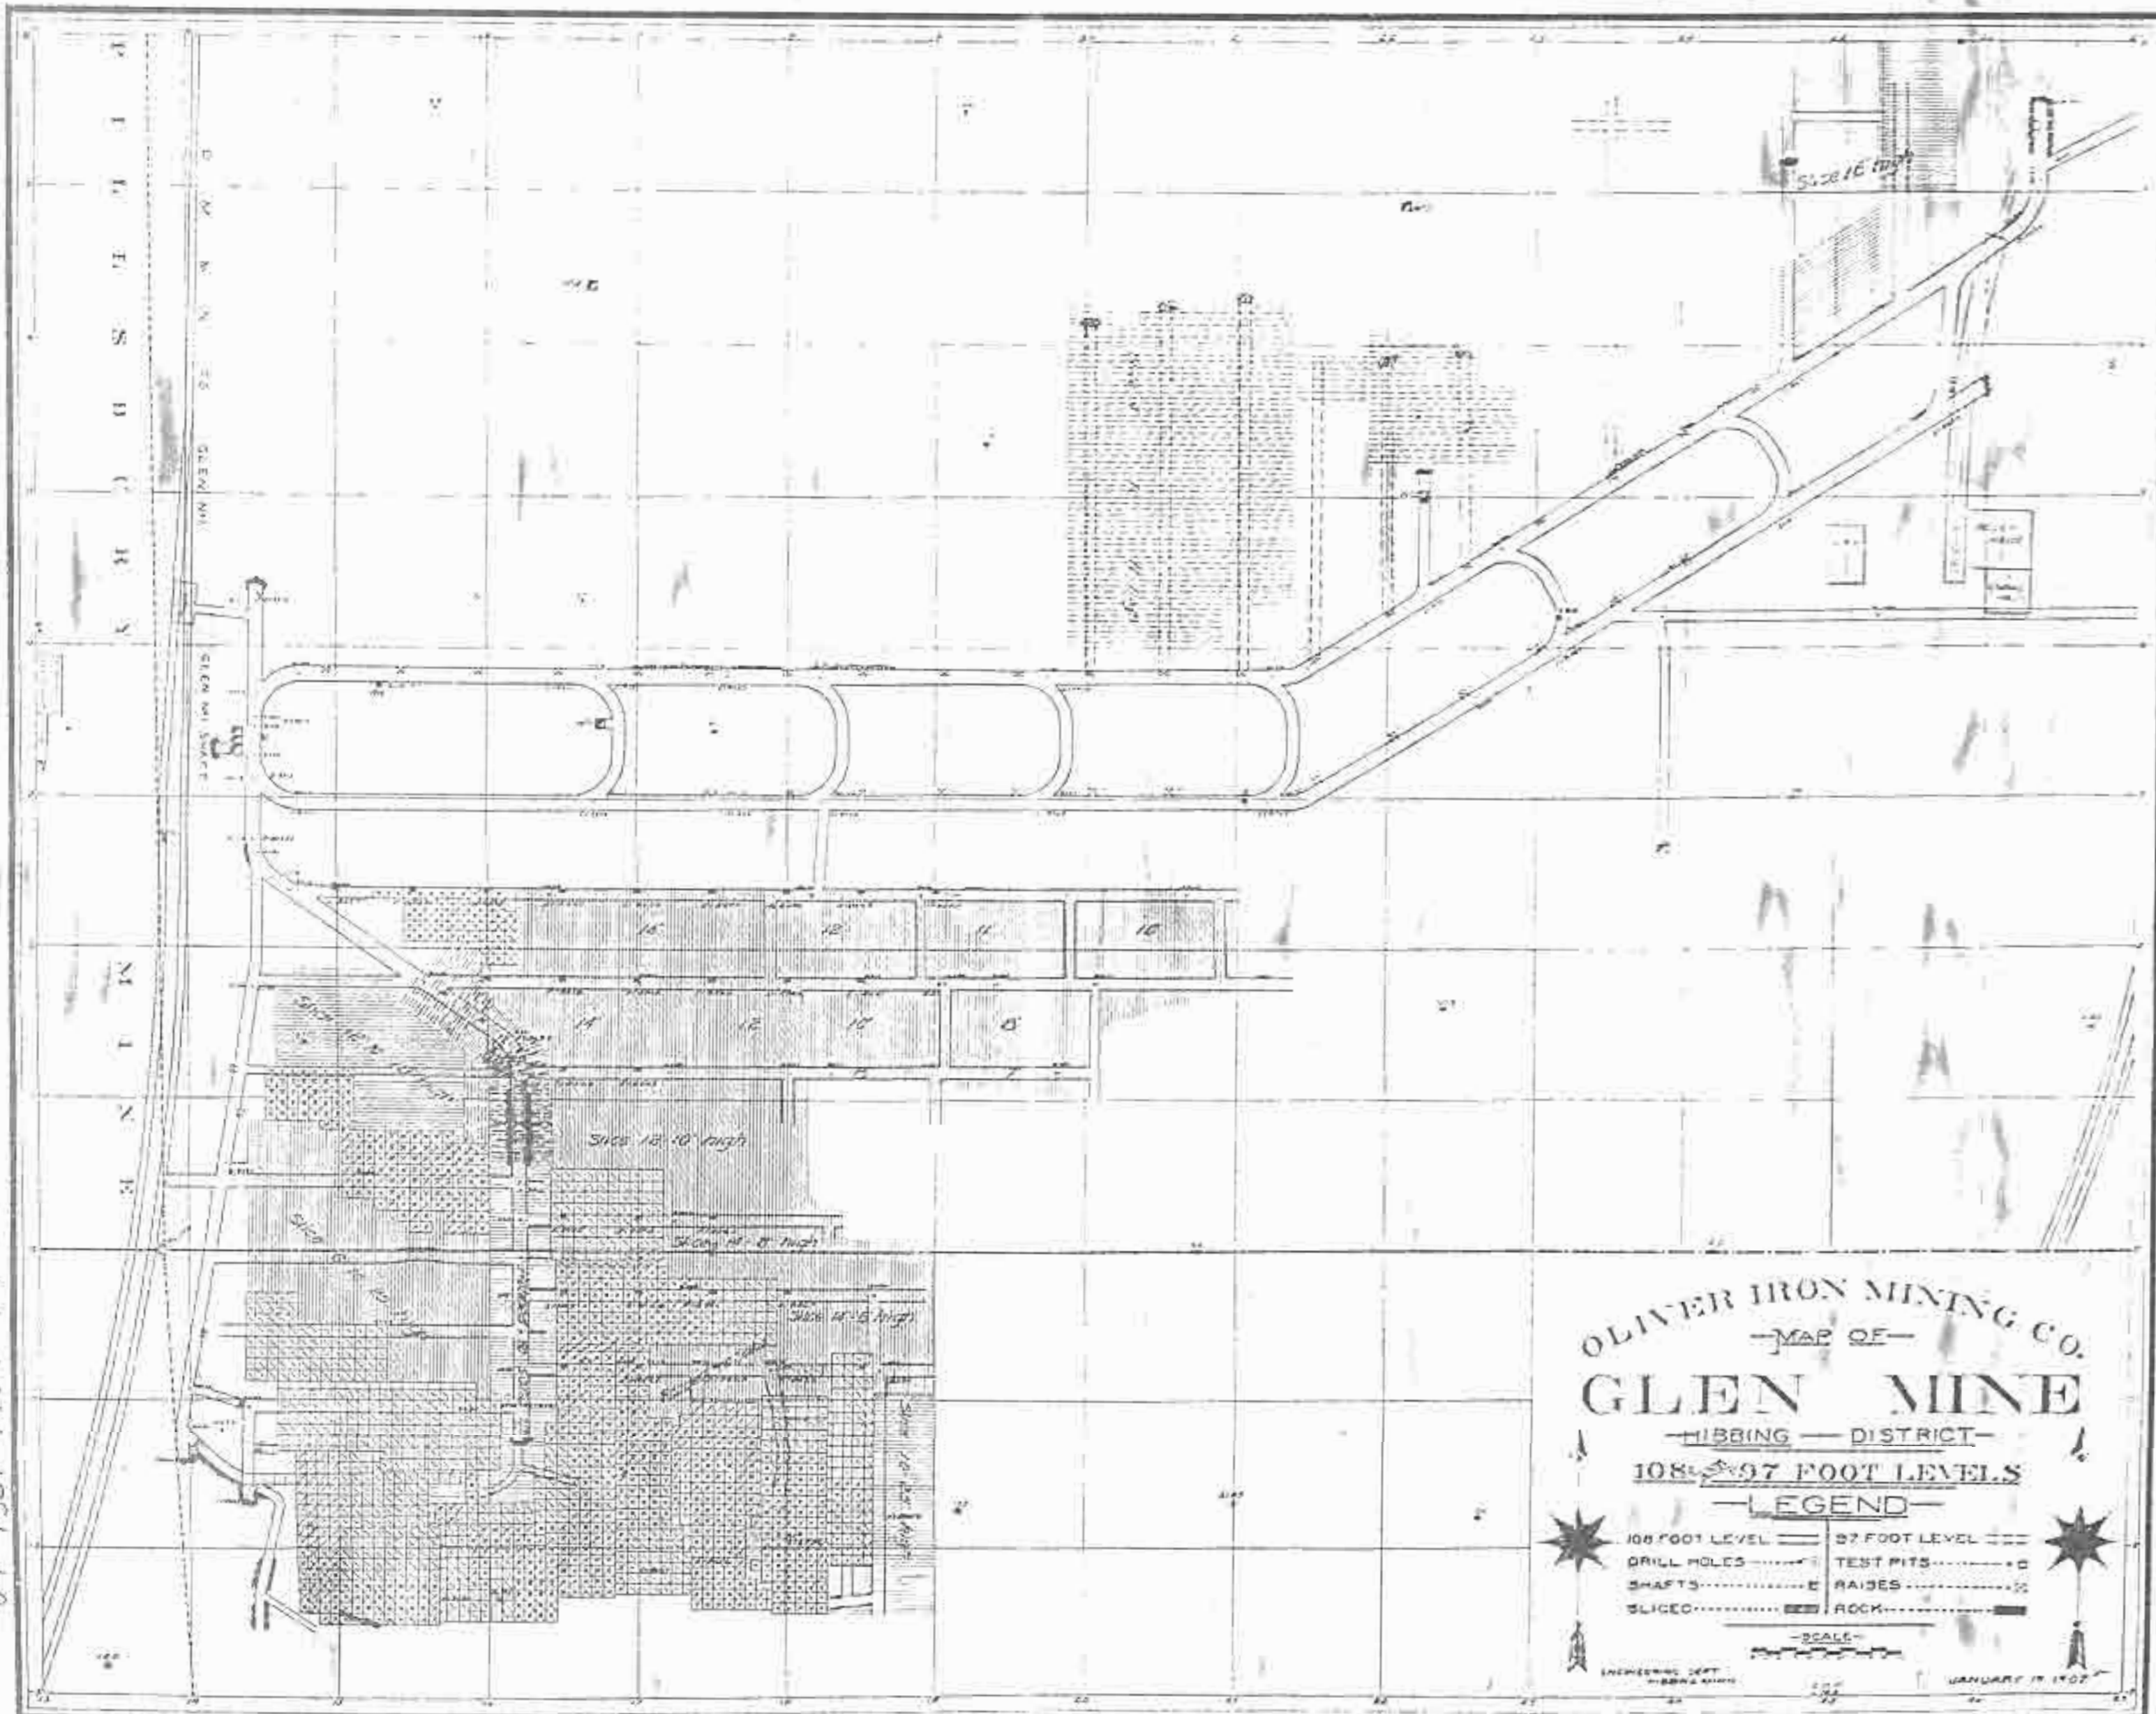

04 1531 1900 1-1-07 Glen Mine 35, 50 & 60 ft A-30

61-071 IR 35 & 50 ft A-30

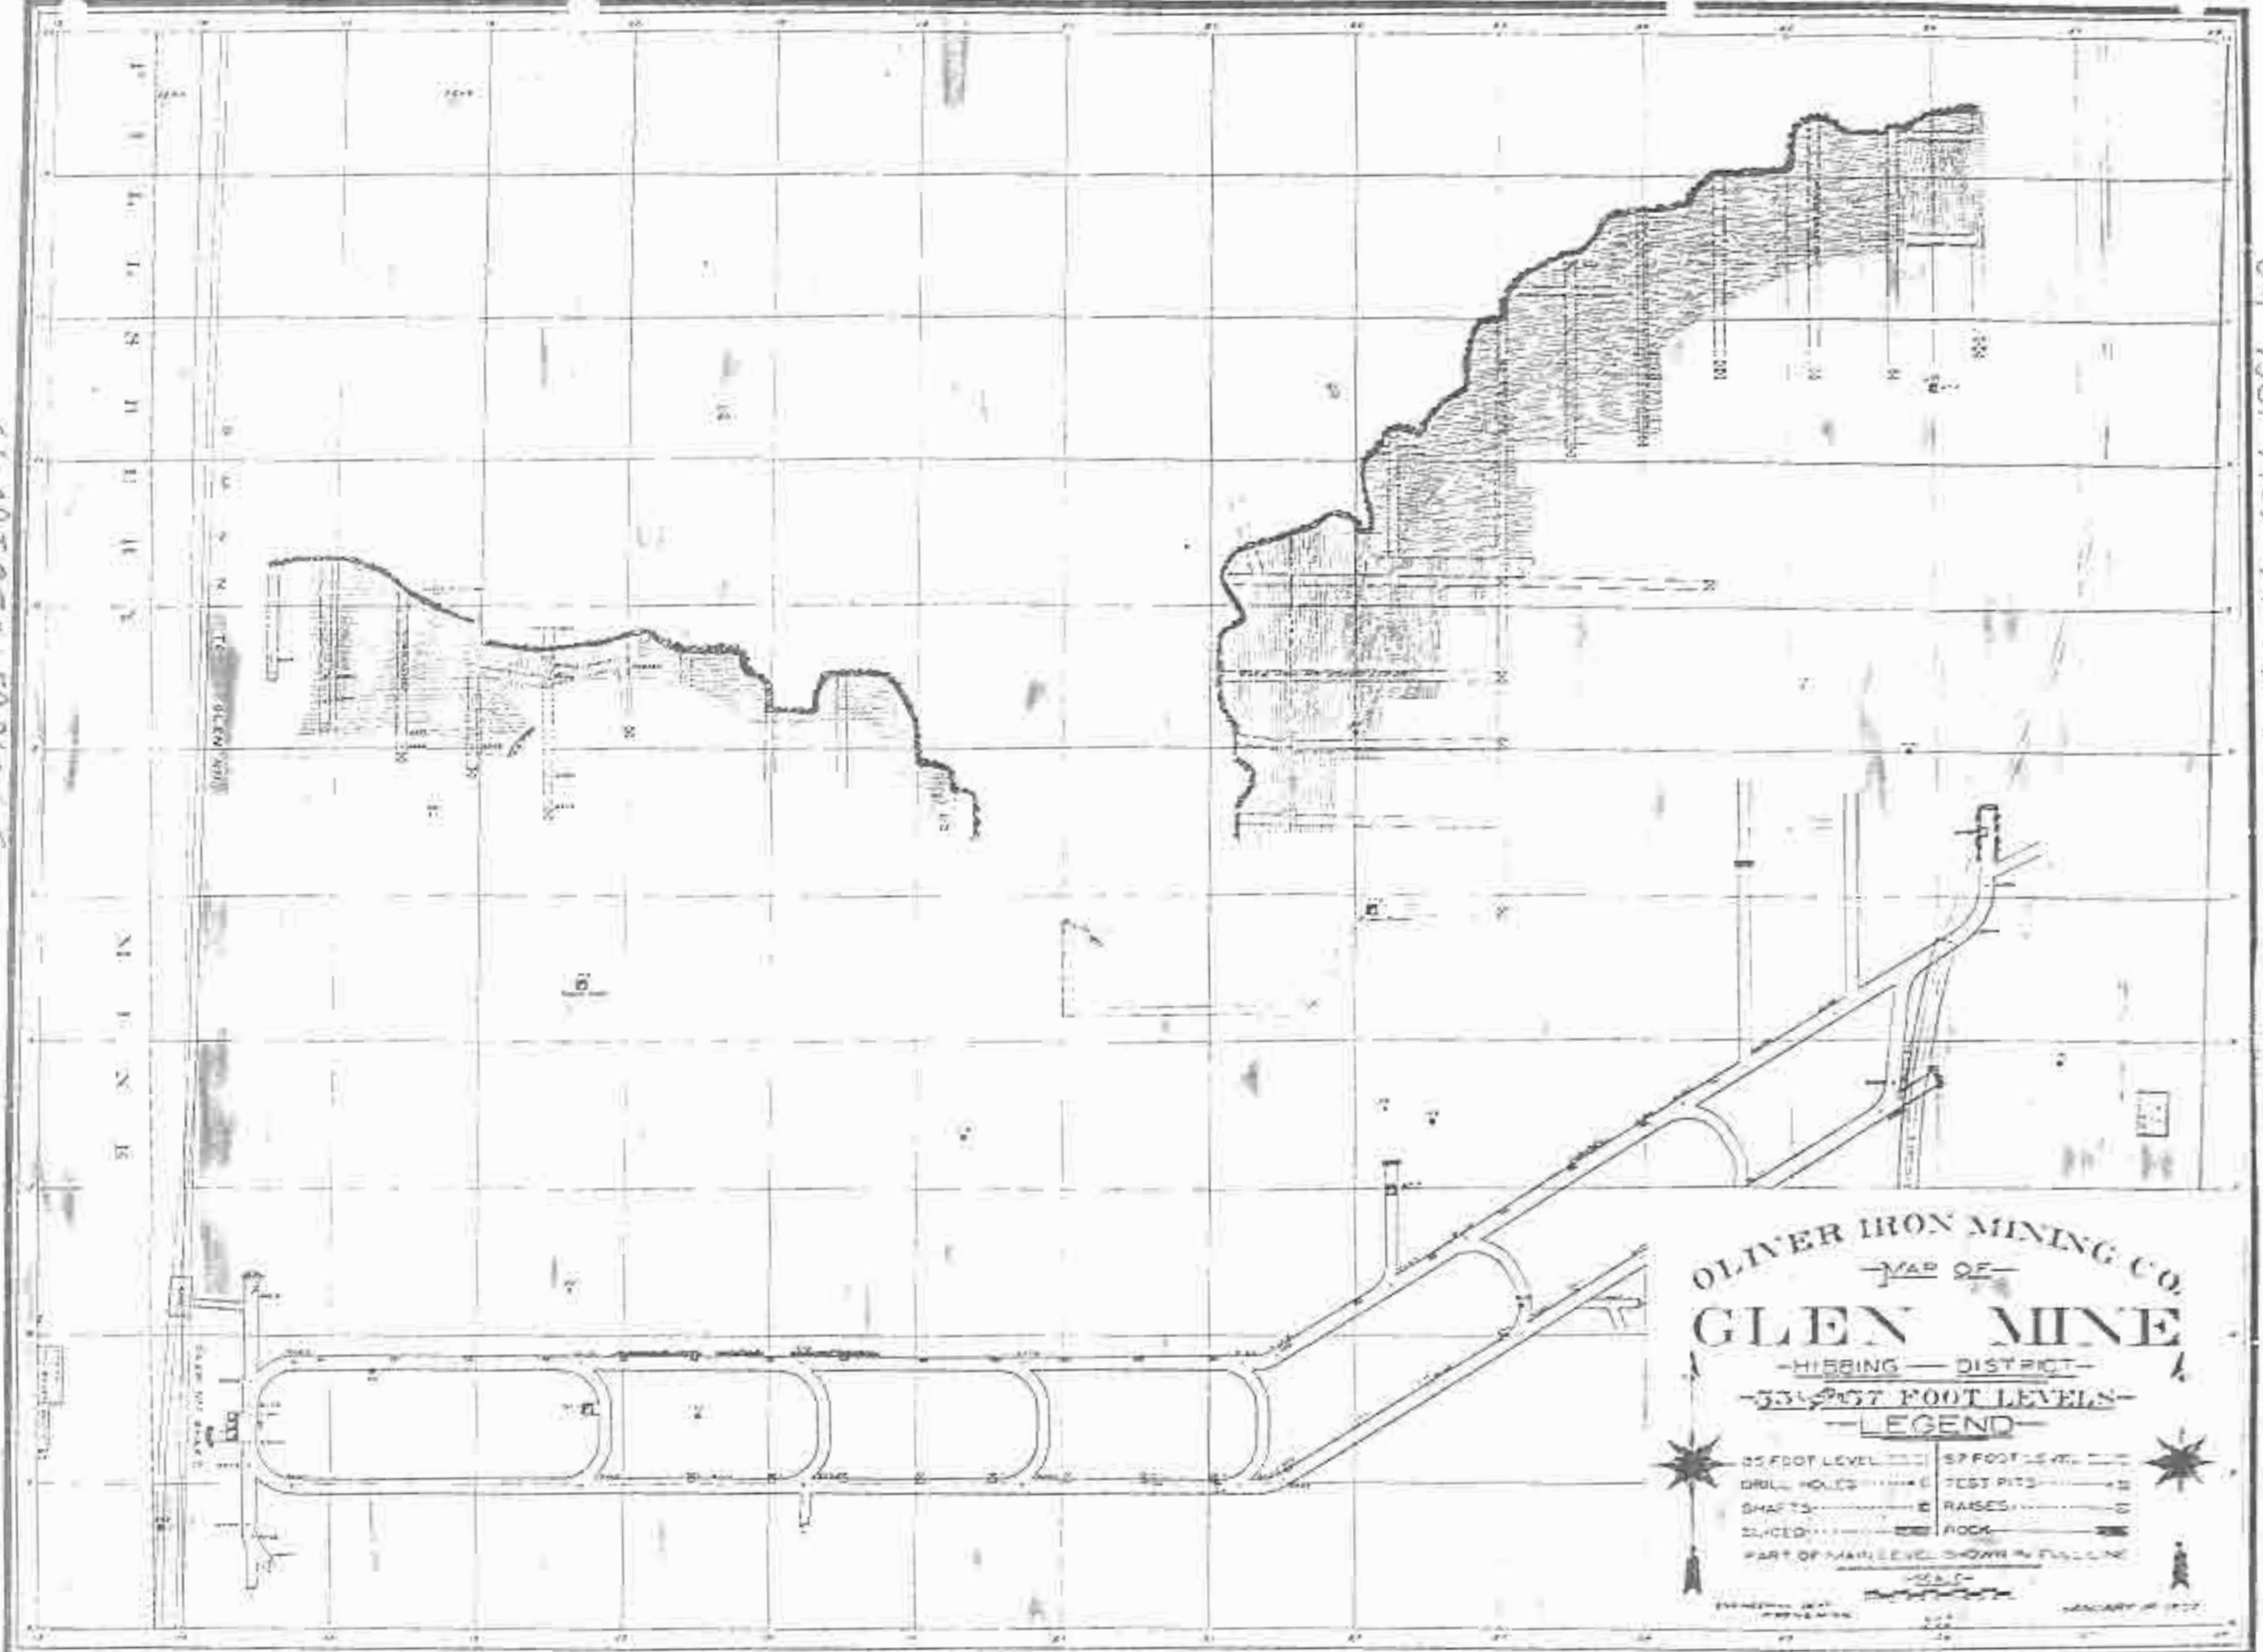

OLIVER IRON MINING CO.
 MAP OF
GLEN MINE


—HIBBING—DISTRICT—
 —LEGEND—

- | | |
|---------------------------------------|---------------|
| DRILL HOLES | TEST PITS |
| SHAFTS | RAISES |
| PART OF MAIN LEVEL SHOWN IN FULL LINE | |



PREPARED BY
 JANUARY 1907

612071R6201C.tif

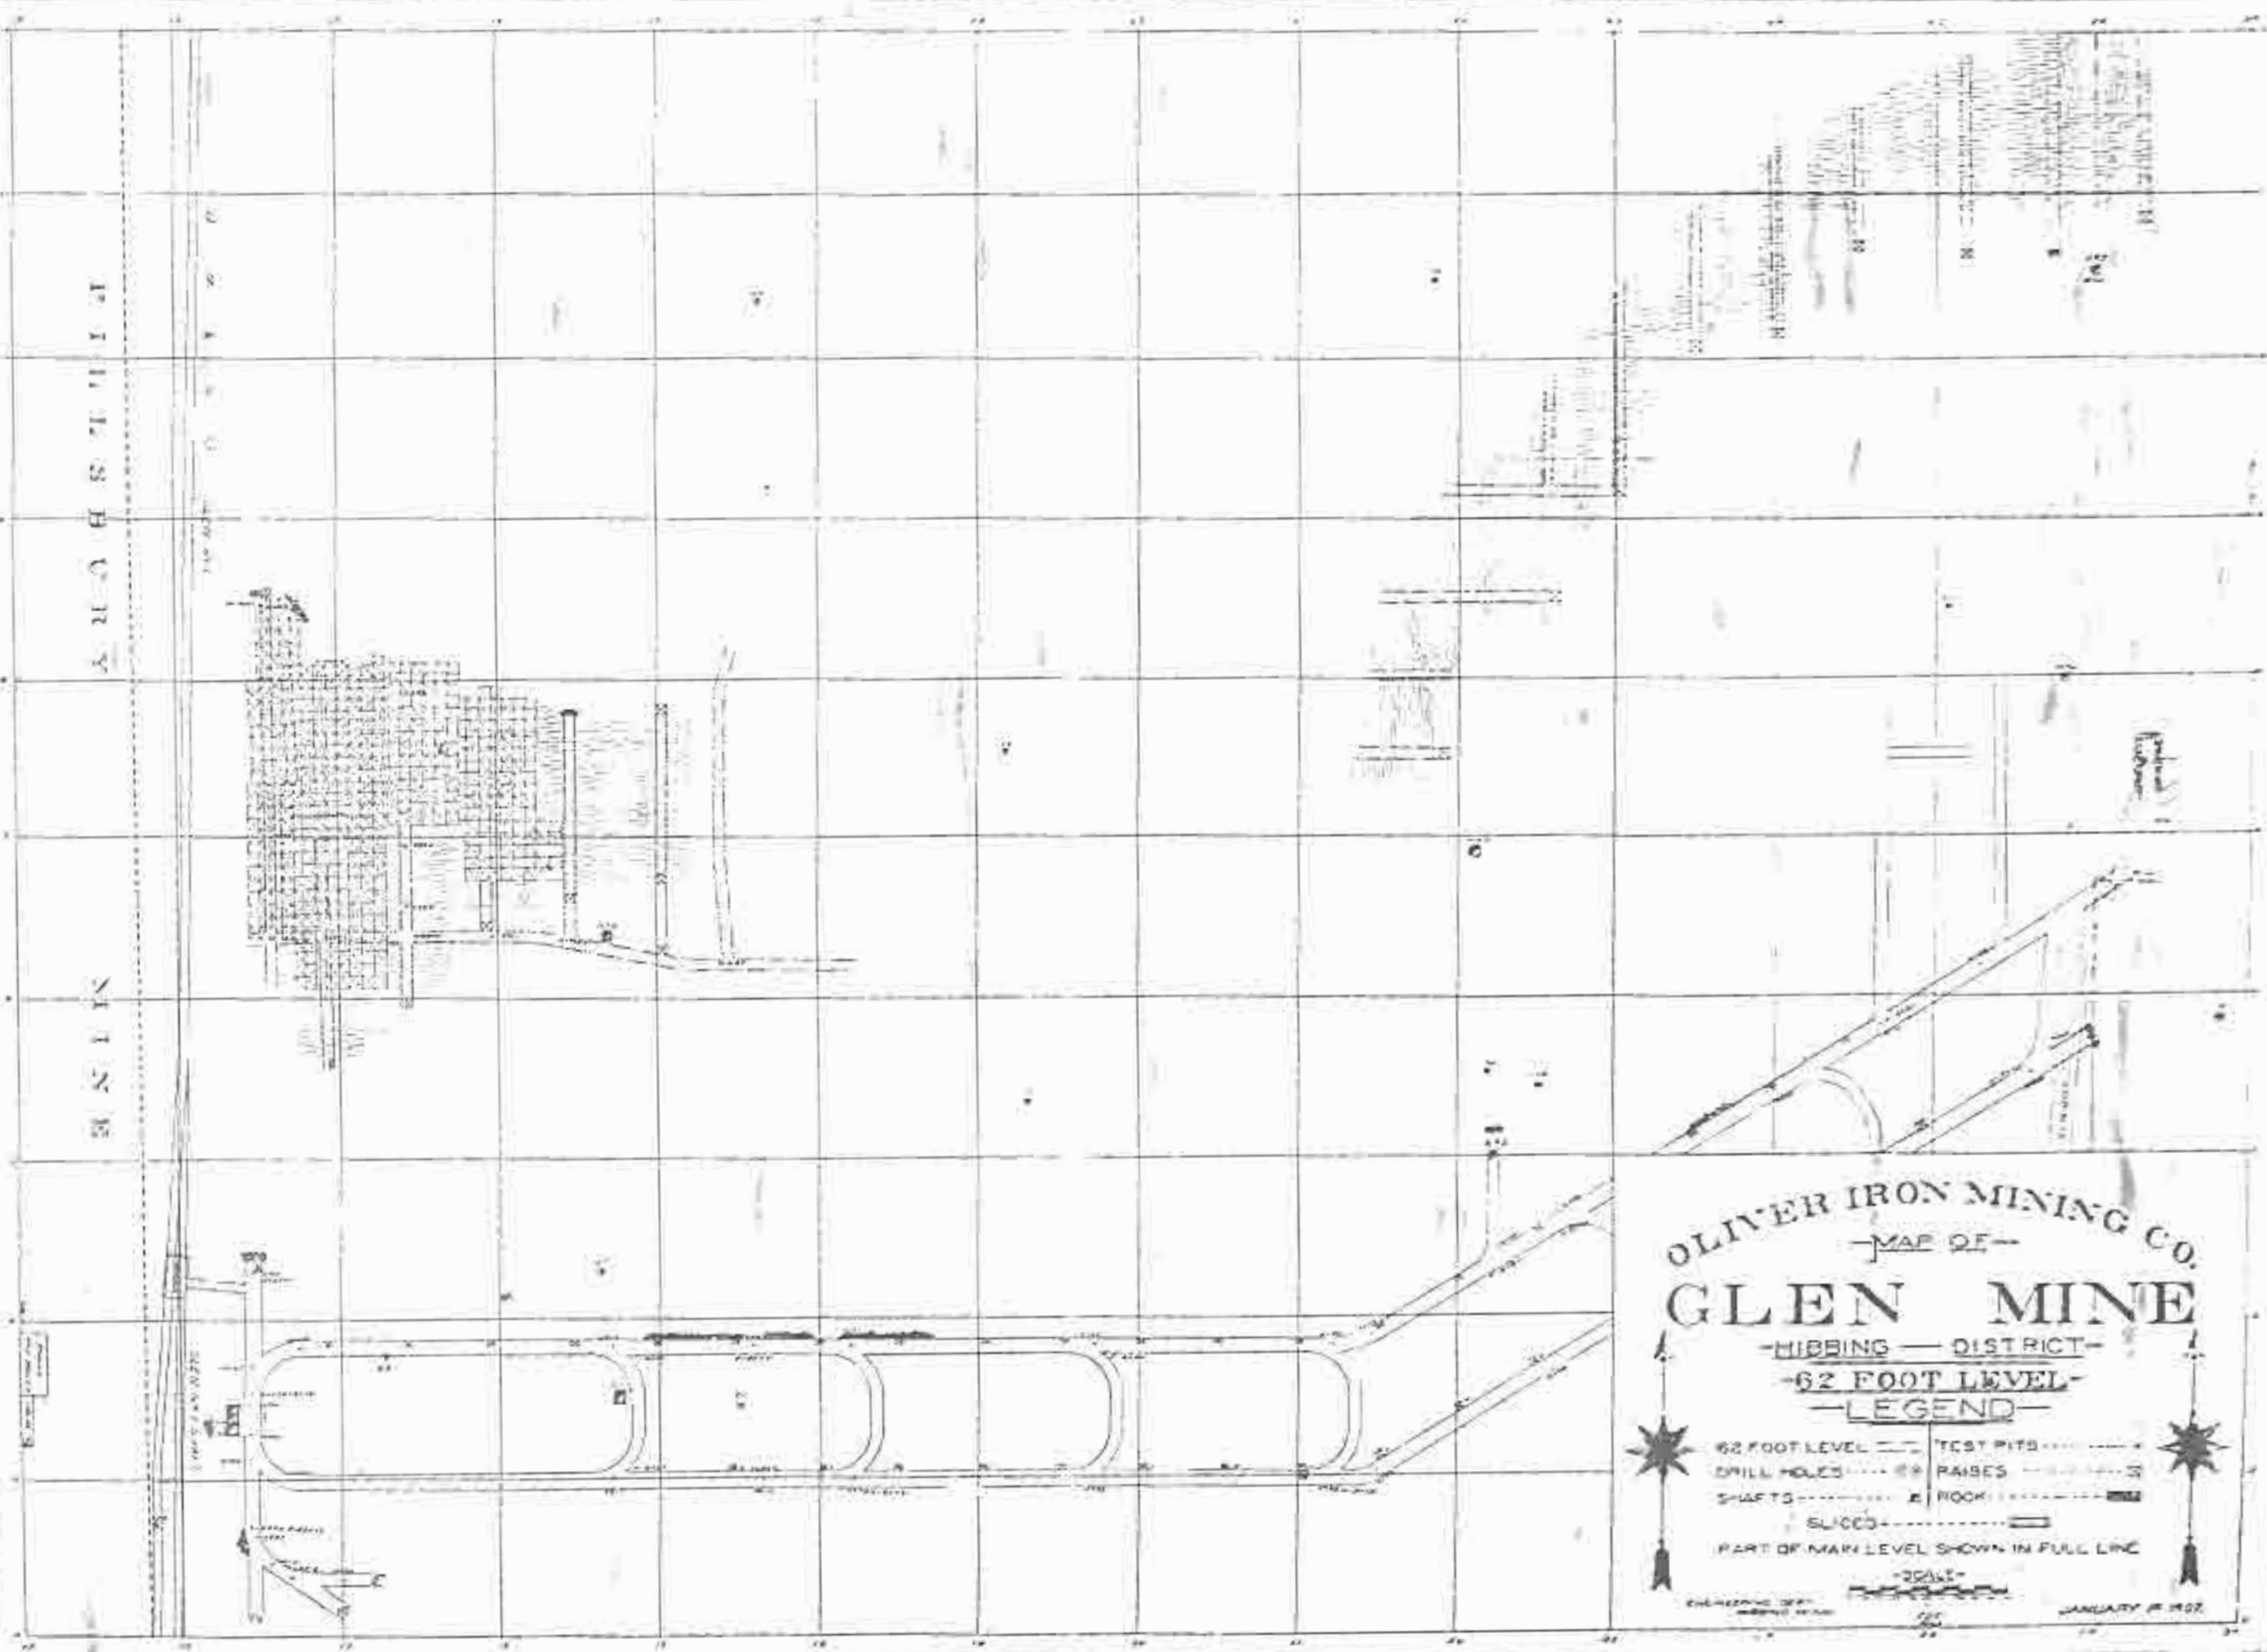

MINES

MINES

OLIVER IRON MINING CO.
—MAP OF—
GLEN MINE
—HIBBING—DISTRICT—
—62 FOOT LEVEL—
—LEGEND—

- | | |
|---------------------------------------|---------------|
| 62 FOOT LEVEL ——— | TEST PITS ——— |
| DRILL HOLES ——— | RAISES ——— |
| SHAFTS ——— | ROCK ——— |
| SLICES ——— | |
| PART OF MAIN LEVEL SHOWN IN FULL LINE | |

—SCALE—
ENGINEERING DEPT.

Glen IR 75010.tif



OLIVER IRON MINING CO.
 MAP OF
GLEN MINE
 HIBBING DISTRICT
 75 FOOT LEVEL
 LEGEND

75 FOOT LEVEL	TEST PITS
DRILL HOLES	RAISES
SHAFTS	ROCK
SLICED	
PART OF MAIN LEVEL SHOWN IN FULL LINE	
SCALE	
ENGINEERED BY J. H. HARRIS	DRAWN BY J. H. HARRIS
JANUARY 10, 1907	

09 1531 1407 Glen Mine 33+96 ft levels A-30 61001R 96015.7.1.f



OLIVER IRON MINING CO.
 —MAP OF—
GLEN MINE
 —HIBBING — DISTRICT—
 UPPER 86 FOOT LEVEL
 —LEGEND—

- | | |
|---------------------------------------|-----------|
| 86 FOOT LEVEL | TEST PITS |
| DRILL HOLES | RAISES |
| SHAFTS | ROCK |
| SLICES | |
| PART OF MAIN LEVEL SHOWN IN FULL LINE | |

SCALE
 ENGINEERED BY
 J. H. BROWN

JANUARY 1907

Glen IR 87017110

DEEP SHAFTE

OLIVER IRON MINING CO.
— MAP OF —
GLEN MINE
— HIBBING — DISTRICT —
LOWER 86 FOOT LEVEL.
— LEGEND —


- | | |
|---------------------------------------|-----------|
| 86 FOOT LEVEL | TEST PITS |
| DRILL HOLES | RAISES |
| SHAFTS | ROCK |
| SLICES | |
| PART OF MAIN LEVEL SHOWN IN FULL LINE | |
- LANDSCAPE BY J. H. B.



OLIVER IRON MINING CO.
JAN 25
GLEN MINE.
HIBBING DISTRICT

LEGEND

1	2	
---	---	---	---	---	---	---	---	---	----	----	-----

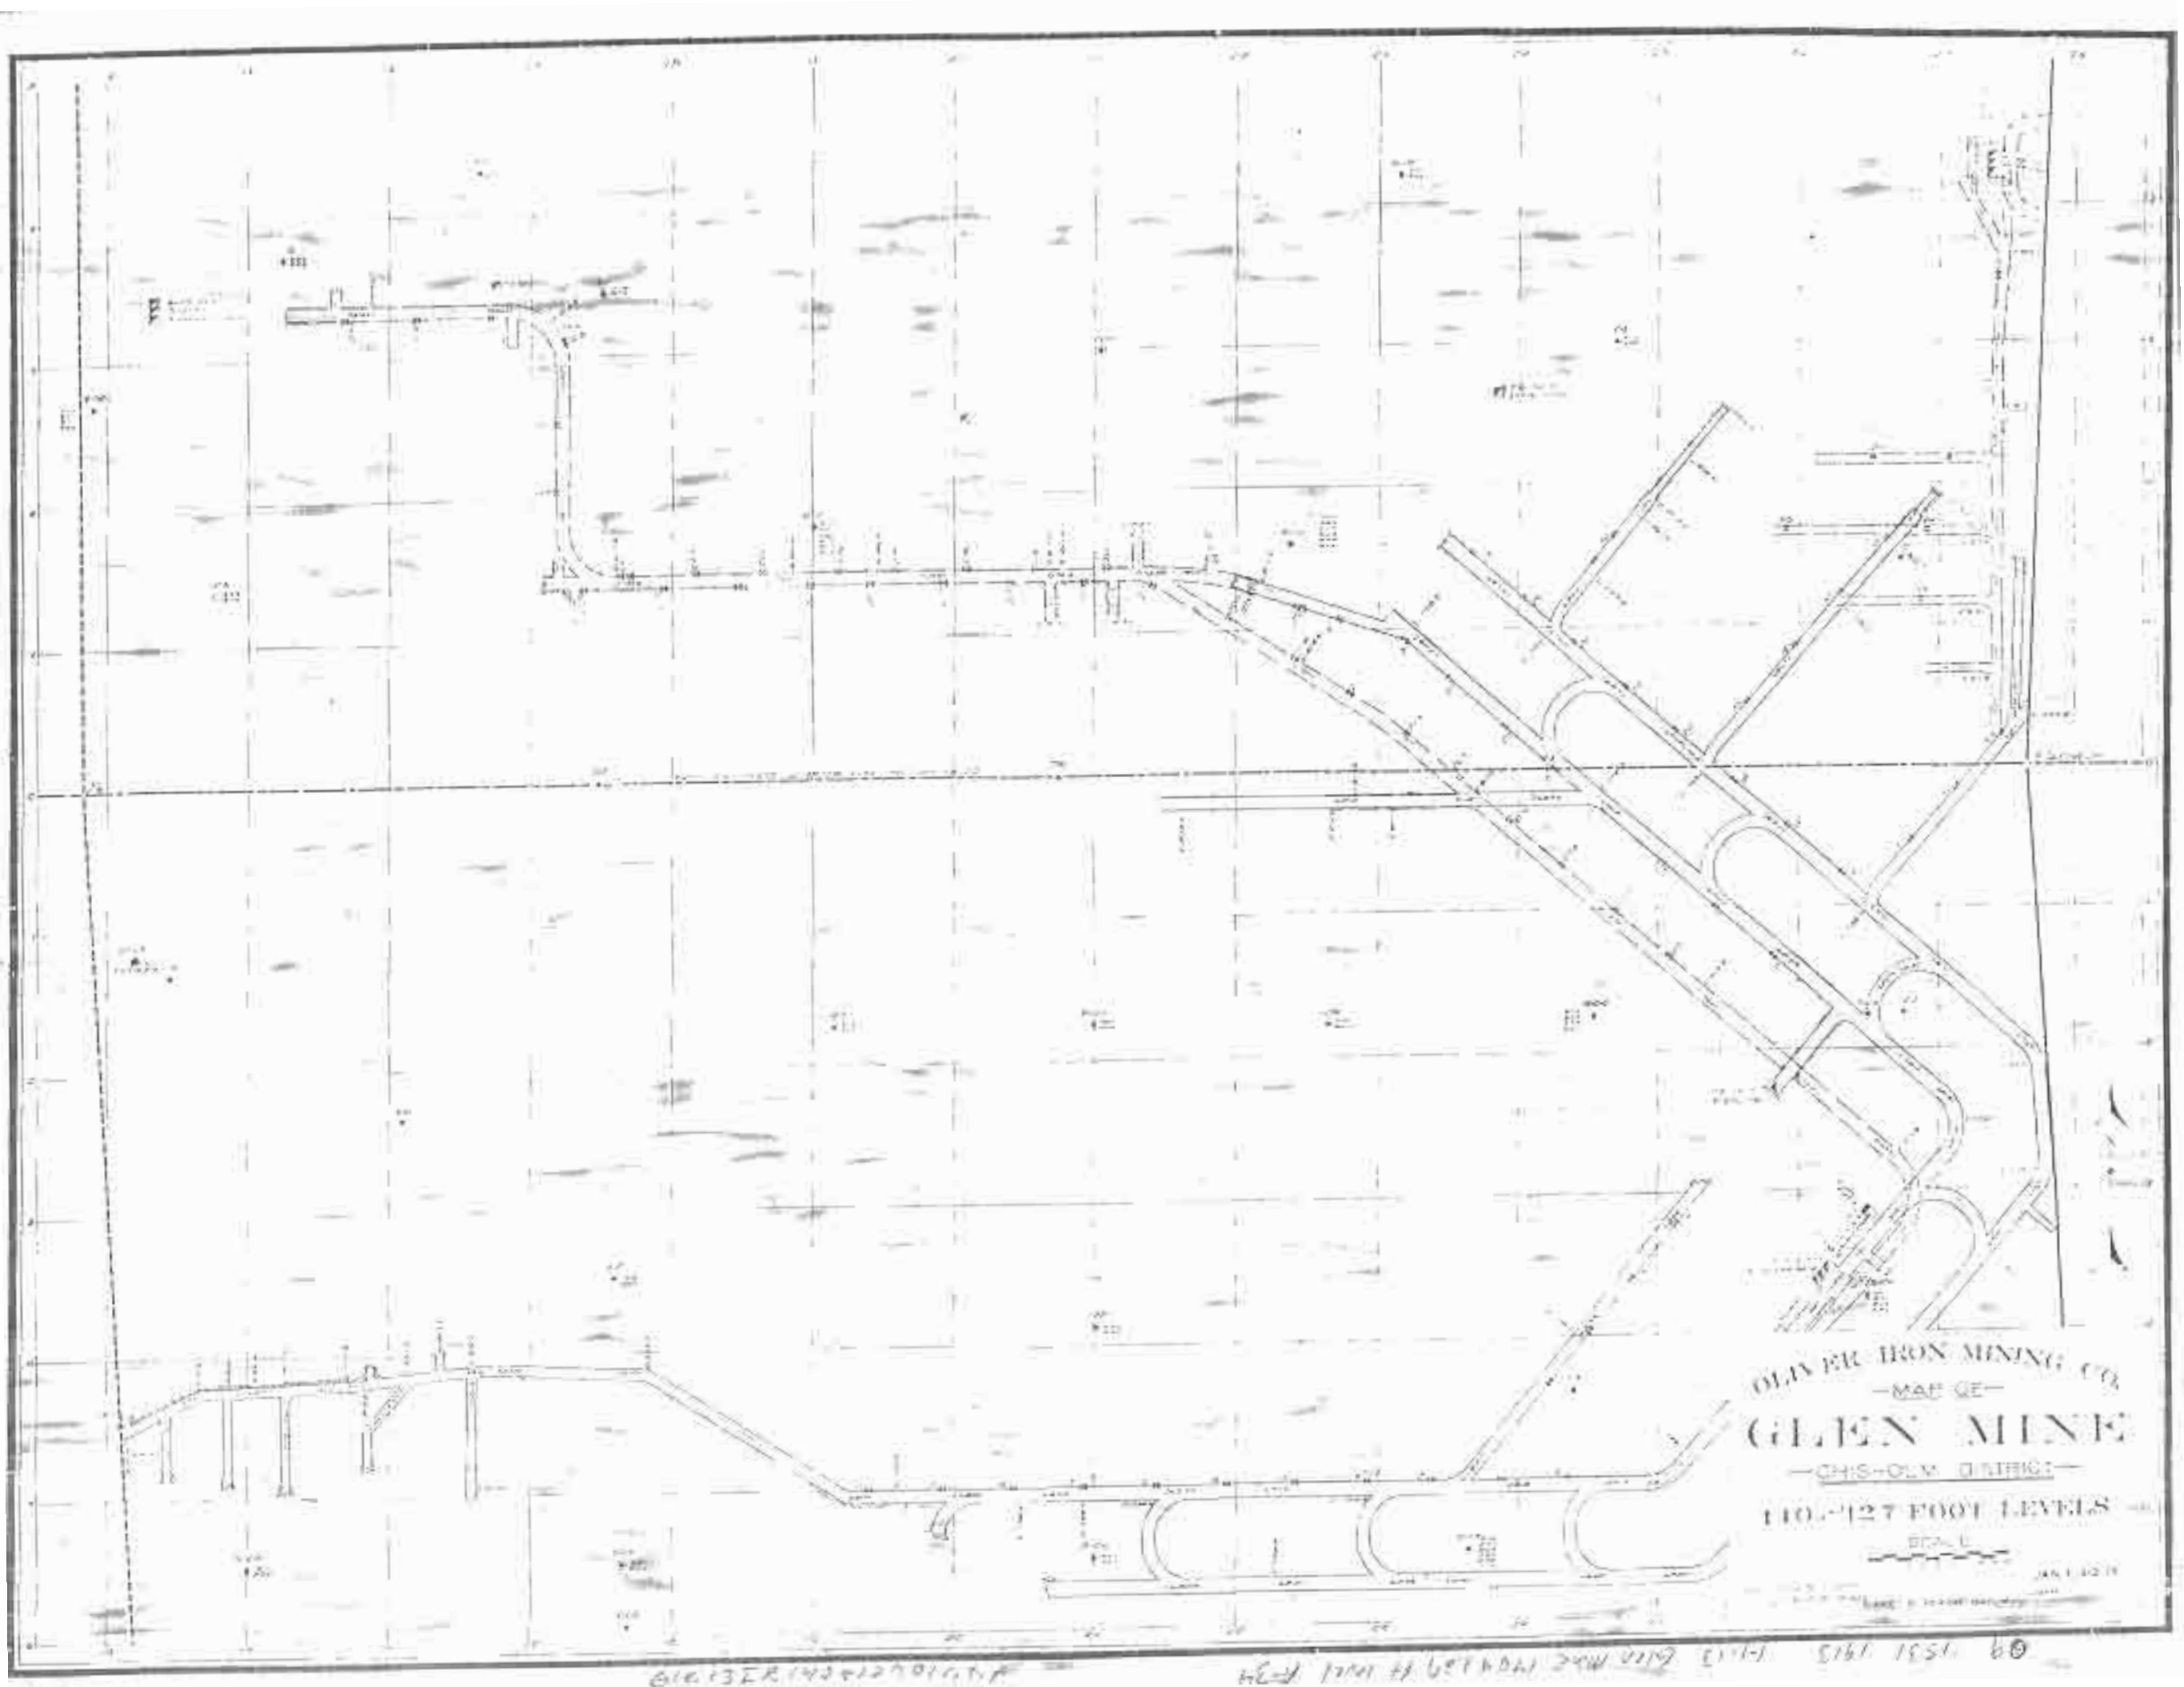

OLIVER IRON MINING CO.
—MAP OF—
GLEN MINE
—CHIS-OLY DISTRICT—
110-127 FOOT LEVELS


SCALE

JAN 1 1913

09 1531 1913 1-13 Glen Mine 110-127 ft level map
61013ER 1424127011.1A




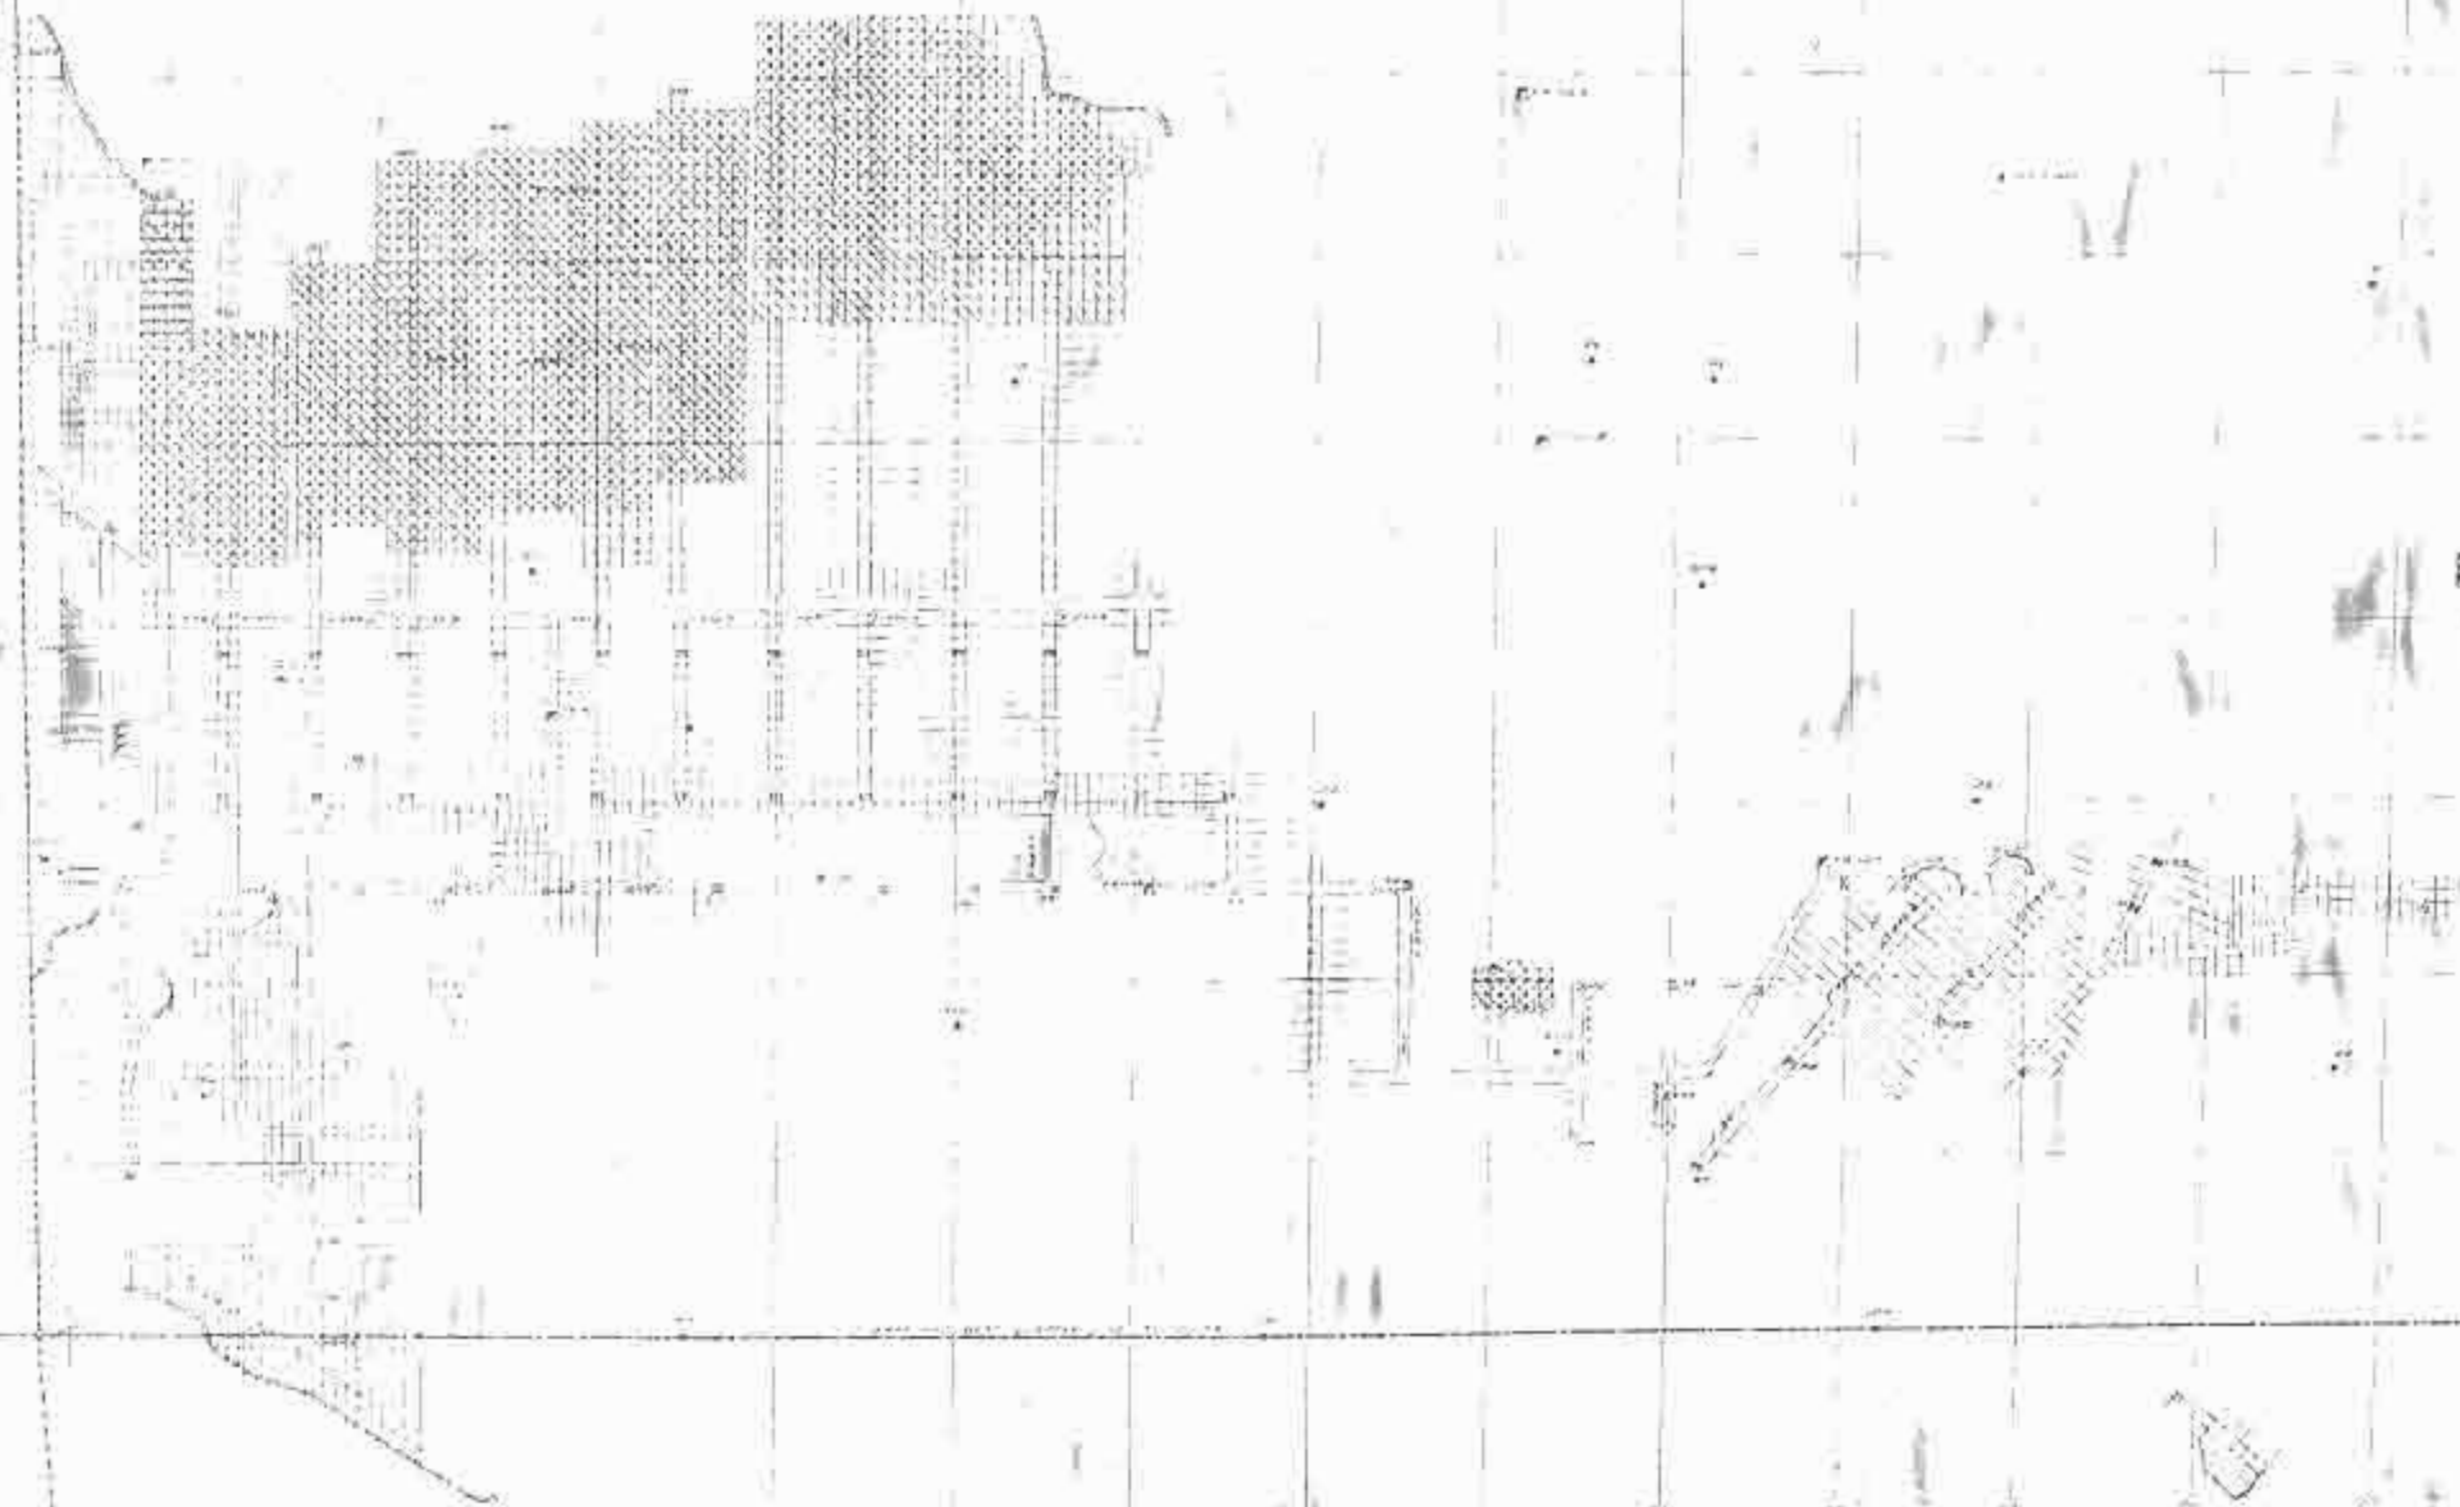

04 1531 1913 1-1-13 Even more 64-4 77 A. level A. 34 GIC131A 675321.F

OLIVER IRON MINING CO
—MAP OF—
GLEN MINE
—CHISHOLM DISTRICT—
77 FOOT LEVEL

616131R7701N.T.F

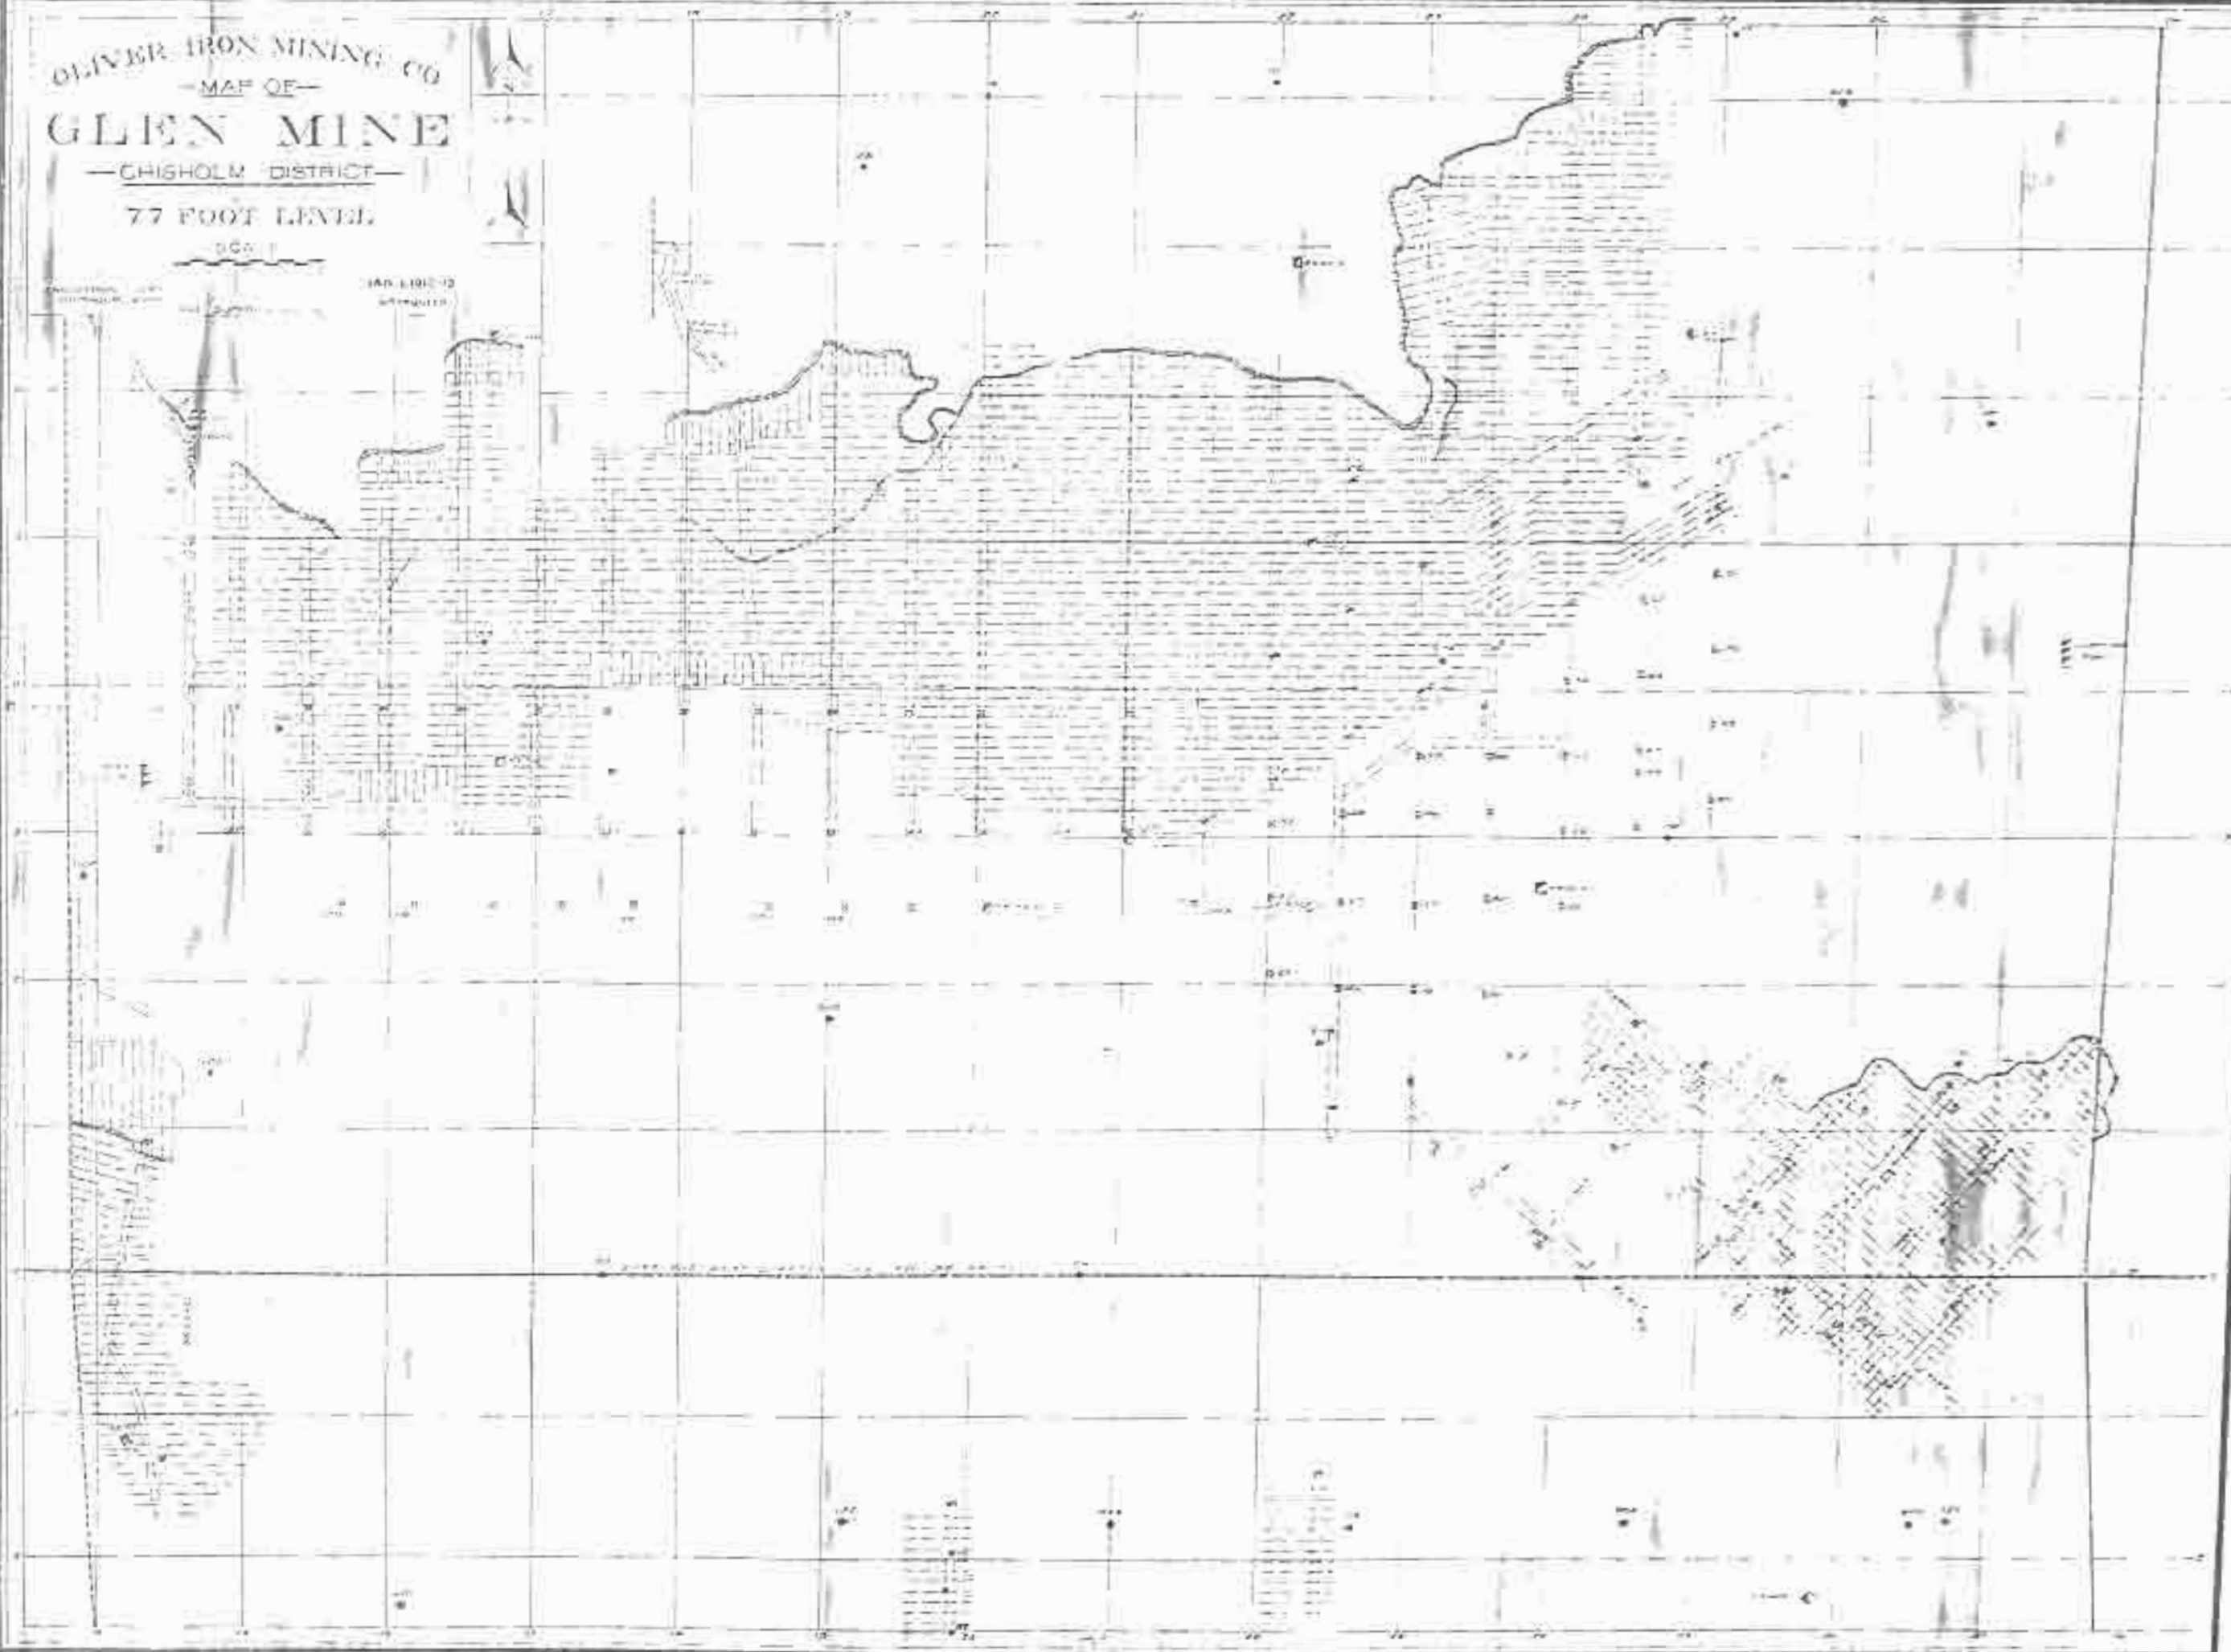

OLIVER IRON MINING CO. —MAP OF— **GLEN MINE** —CHISHOLM DISTRICT—








Glen IR com 02.tif

09 1531 1913 1-1-13 Glen Mine No. 2 shaft A-34

 


OLIVER IRON MINING CO.
 MAP OF
 GLEN MINE





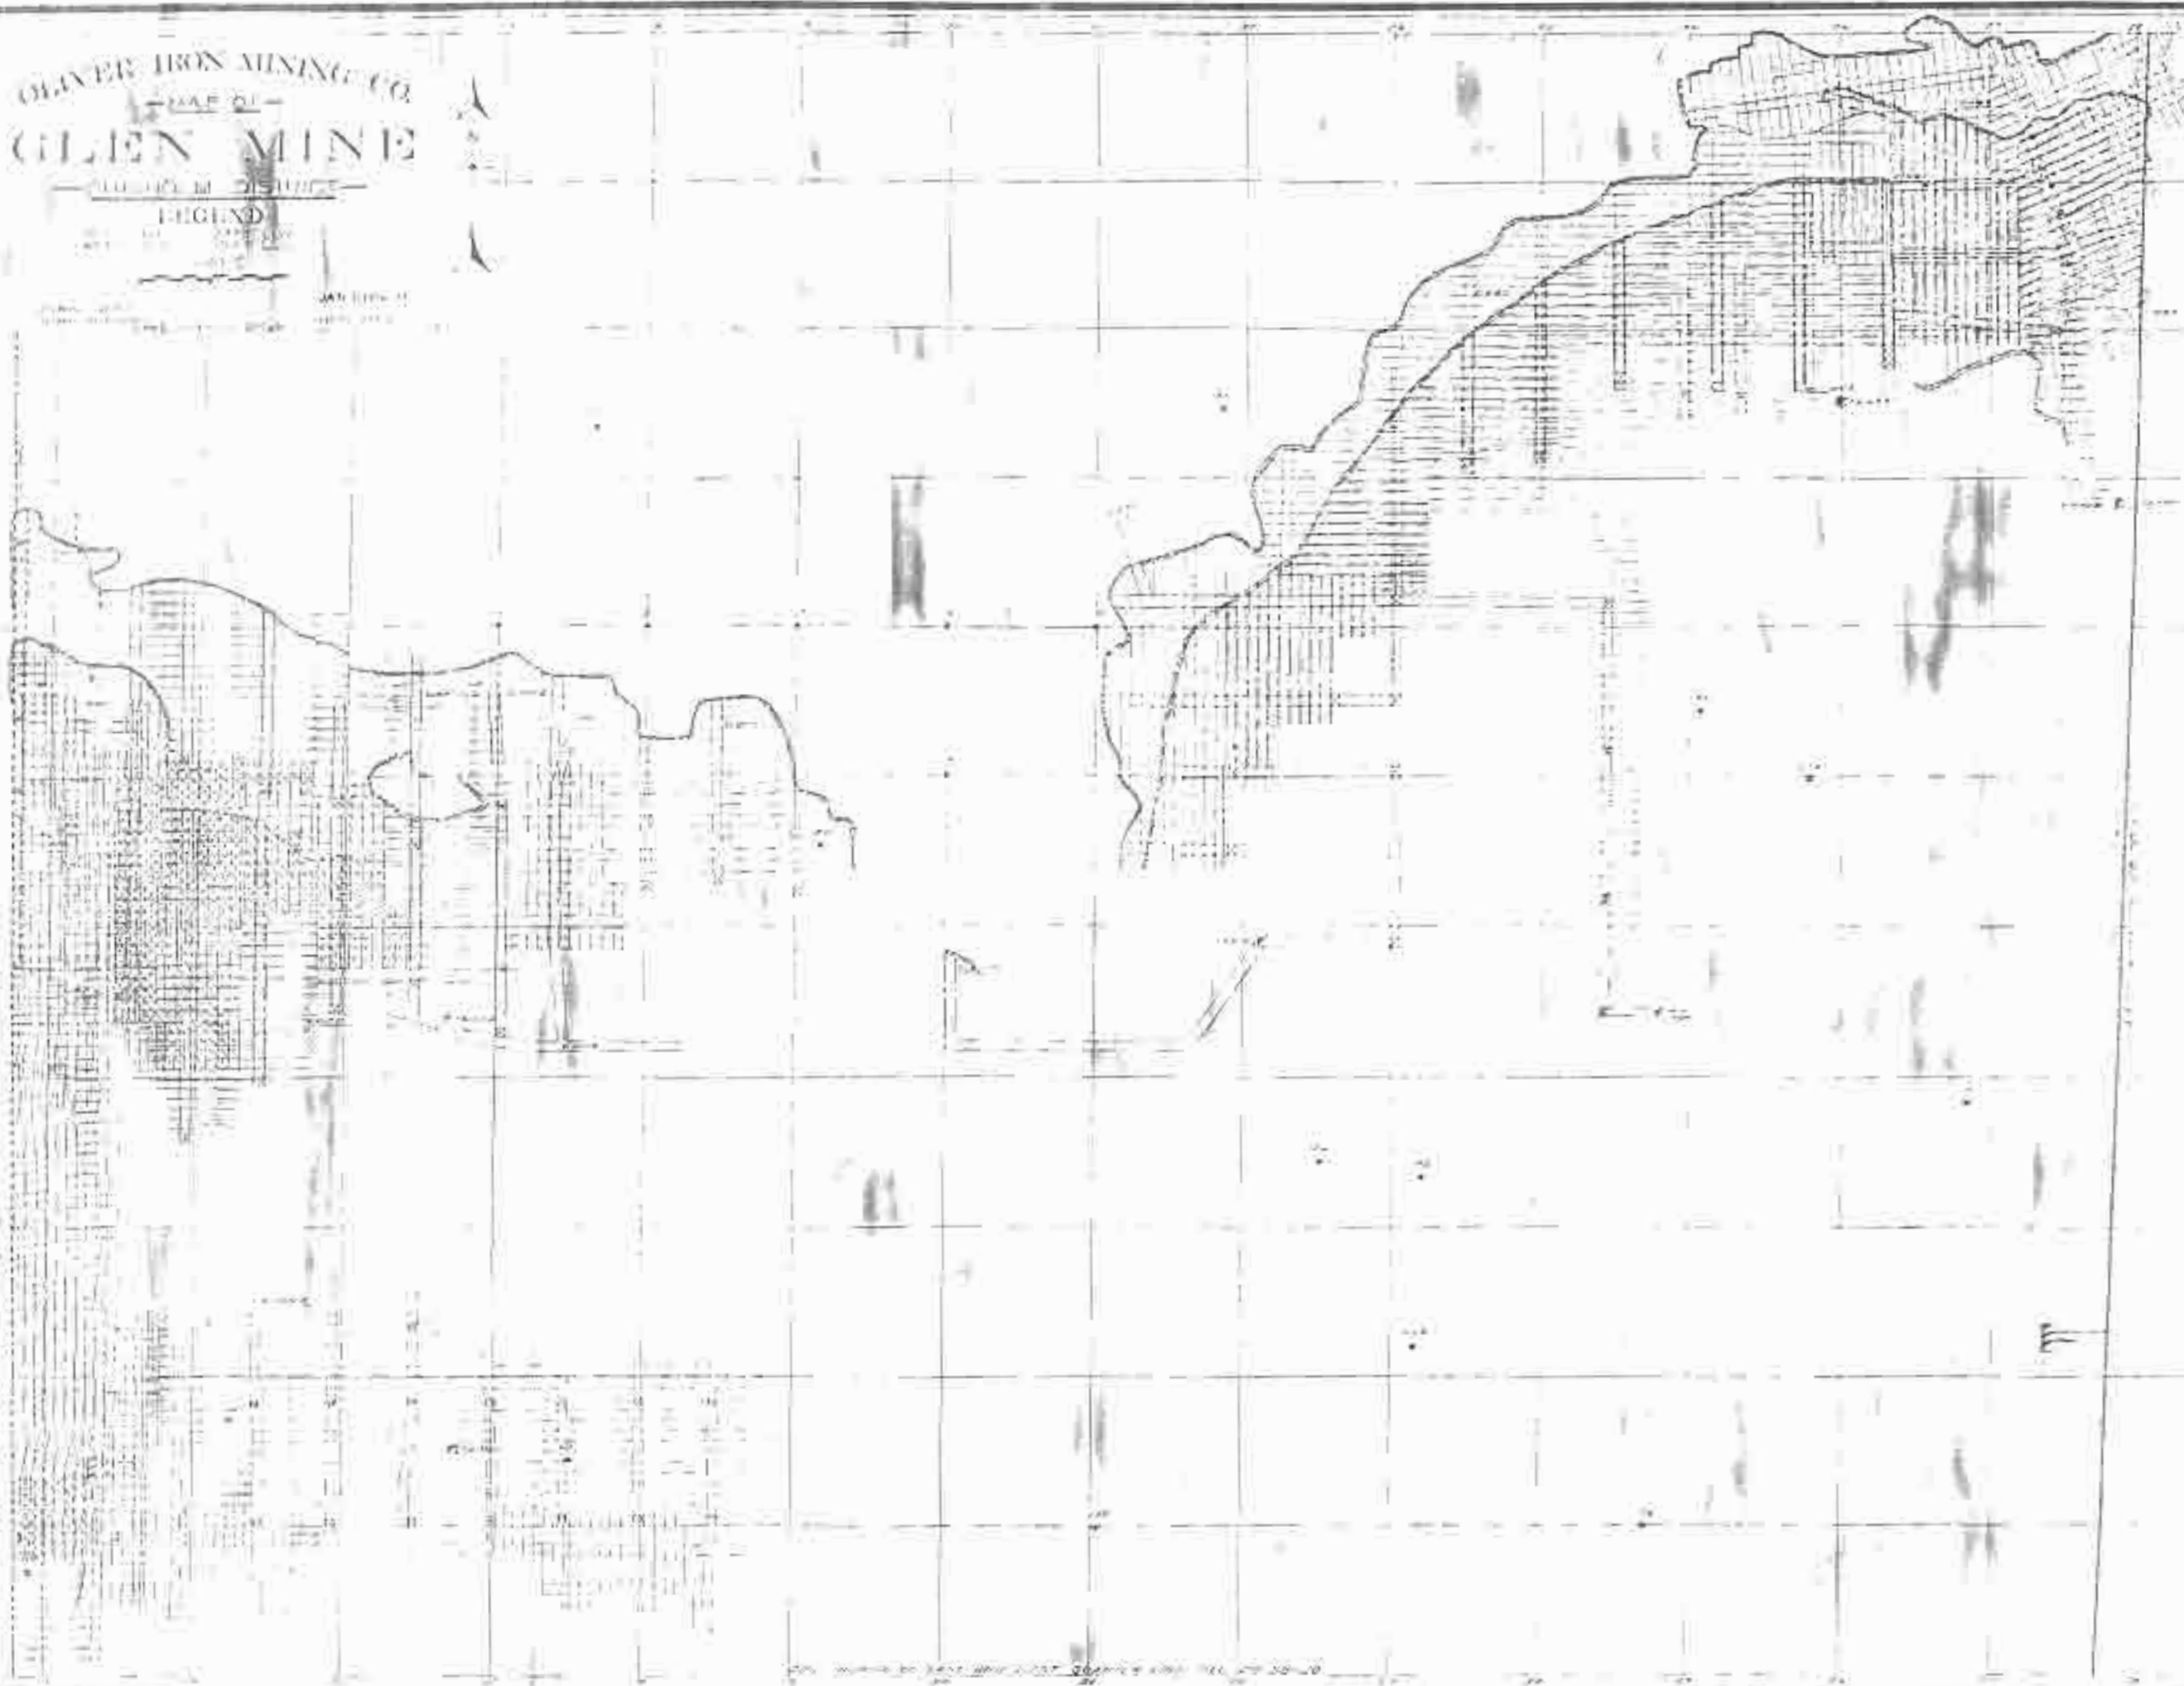

09 1531 1913 1-1-13 Glen Mine map app'd 6/14/13 pgs 9-34

Site 13 IR map of 1913 Glen Mine map app'd 6/14/13 pgs 9-34

OLIVER IRON MINING CO.
—MAP OF—
GLEN MINE
—CHISHOLM DISTRICT—
UPPER 67 FOOT LEVEL




SCALE

1" = 100'

1" = 100'


1" = 100'

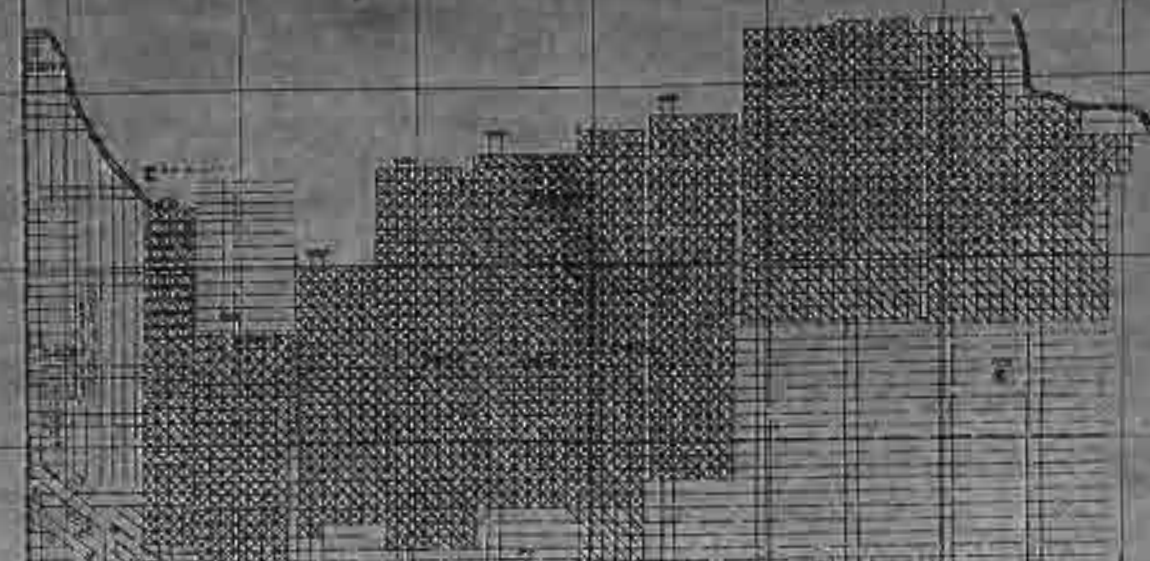


1935 AND 1936 QUARTERLY MAPS BY J. L. BROWN

OLIVER IRON MINING CO
—MAP OF—
GLEN MINE
—CHISHOLM DISTRICT—
77 FOOT LEVEL

SCALE
1" = 100' HORIZONTAL
1" = 100' VERTICAL

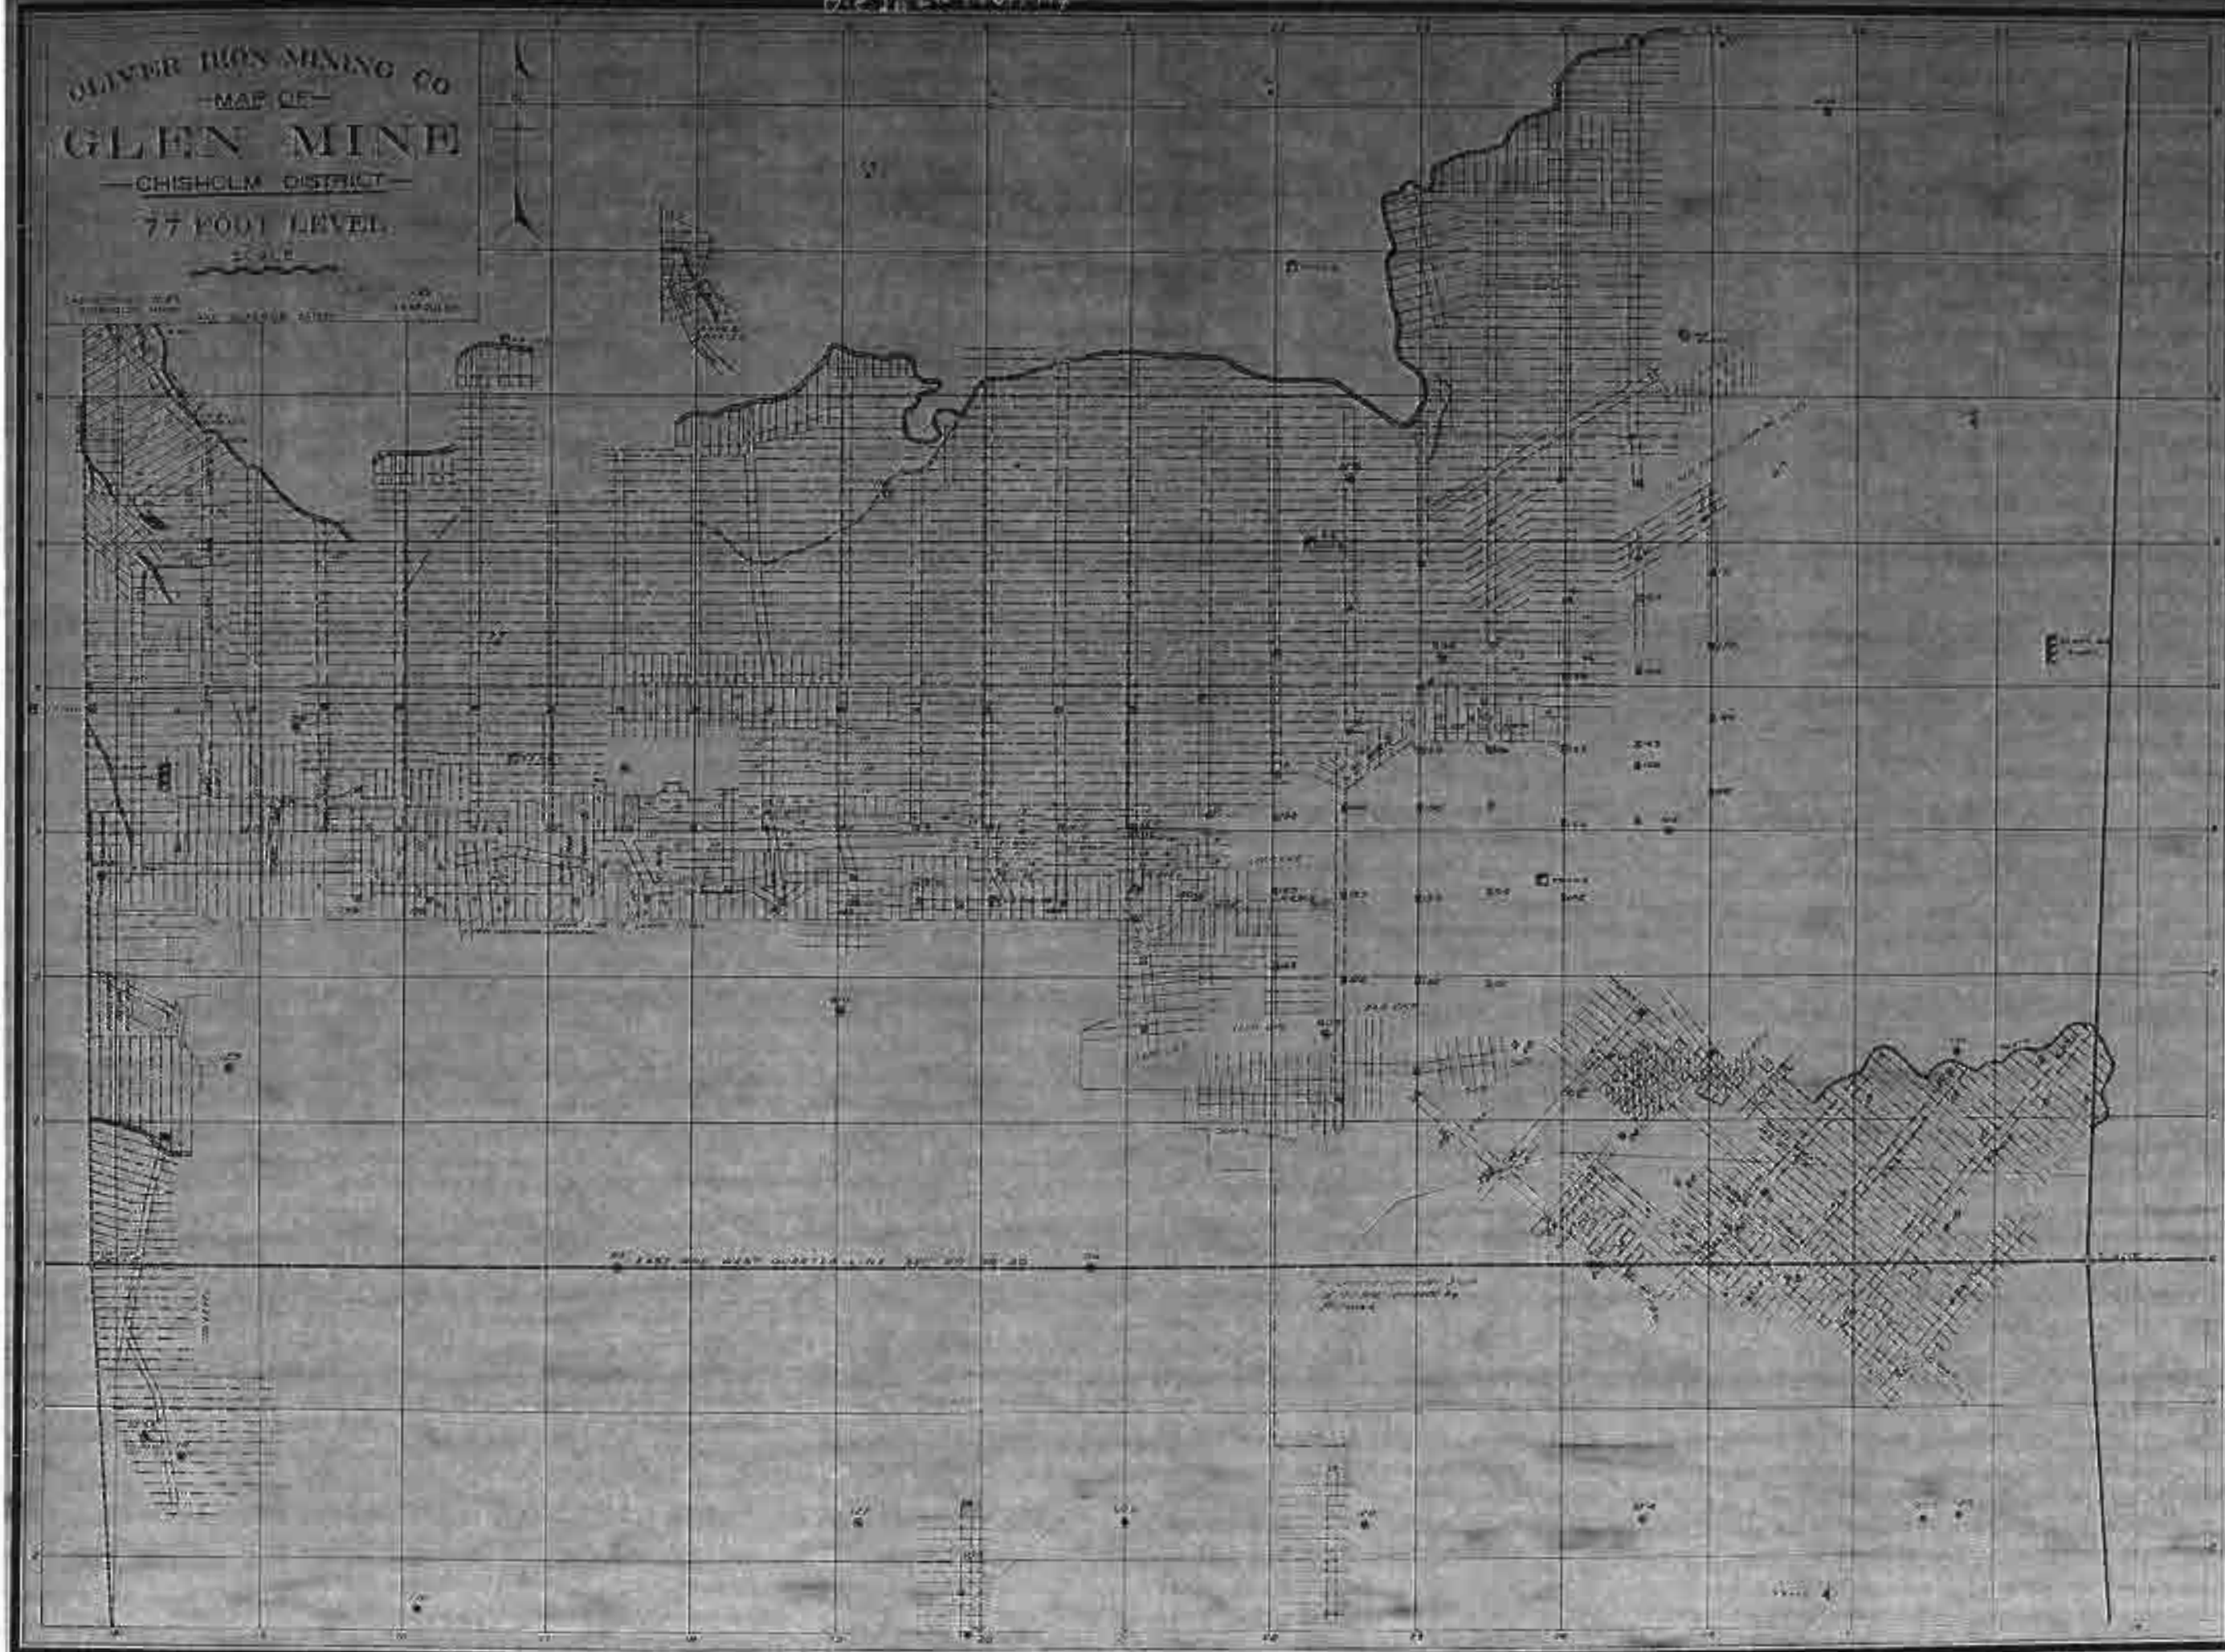

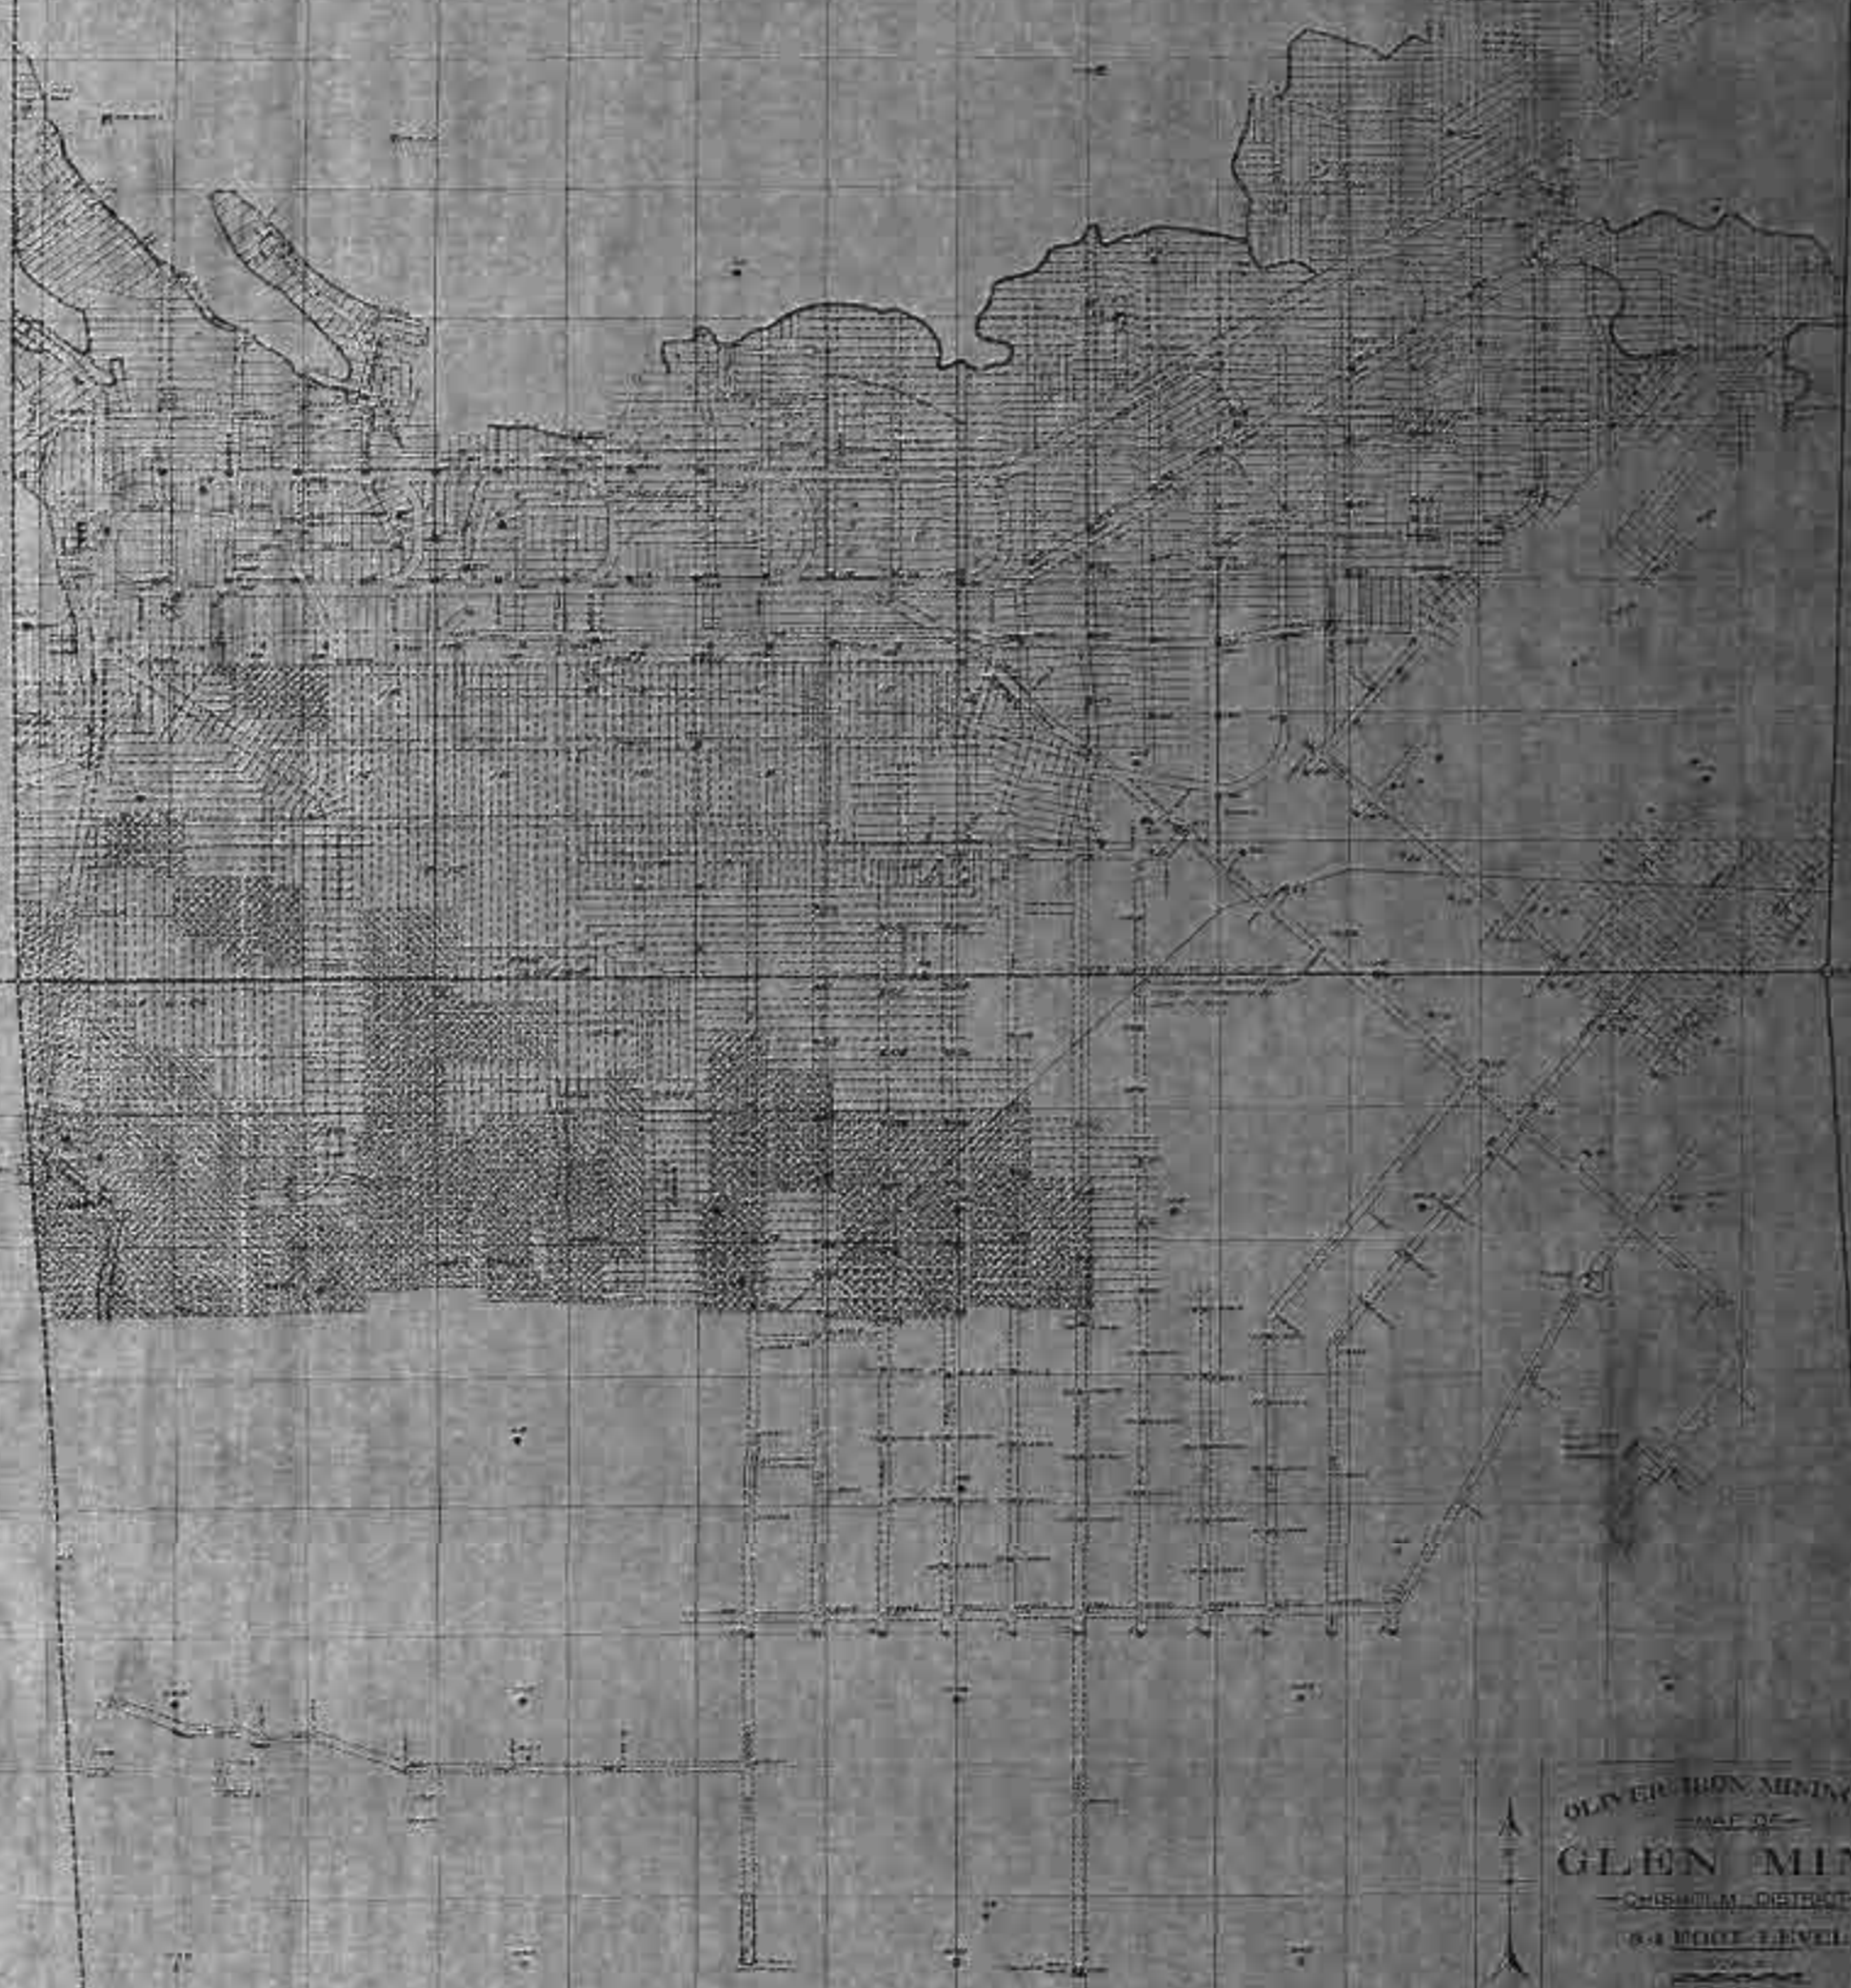


OLIVER IRON MINING CO.
— MAP OF —
GLEN MINE
SCALE
1" = 100'

OLIVER IRON MINING CO.
— MAP OF —
GLEN MINE
— CHISHOLM DISTRICT —
87 FOOT LEVEL.




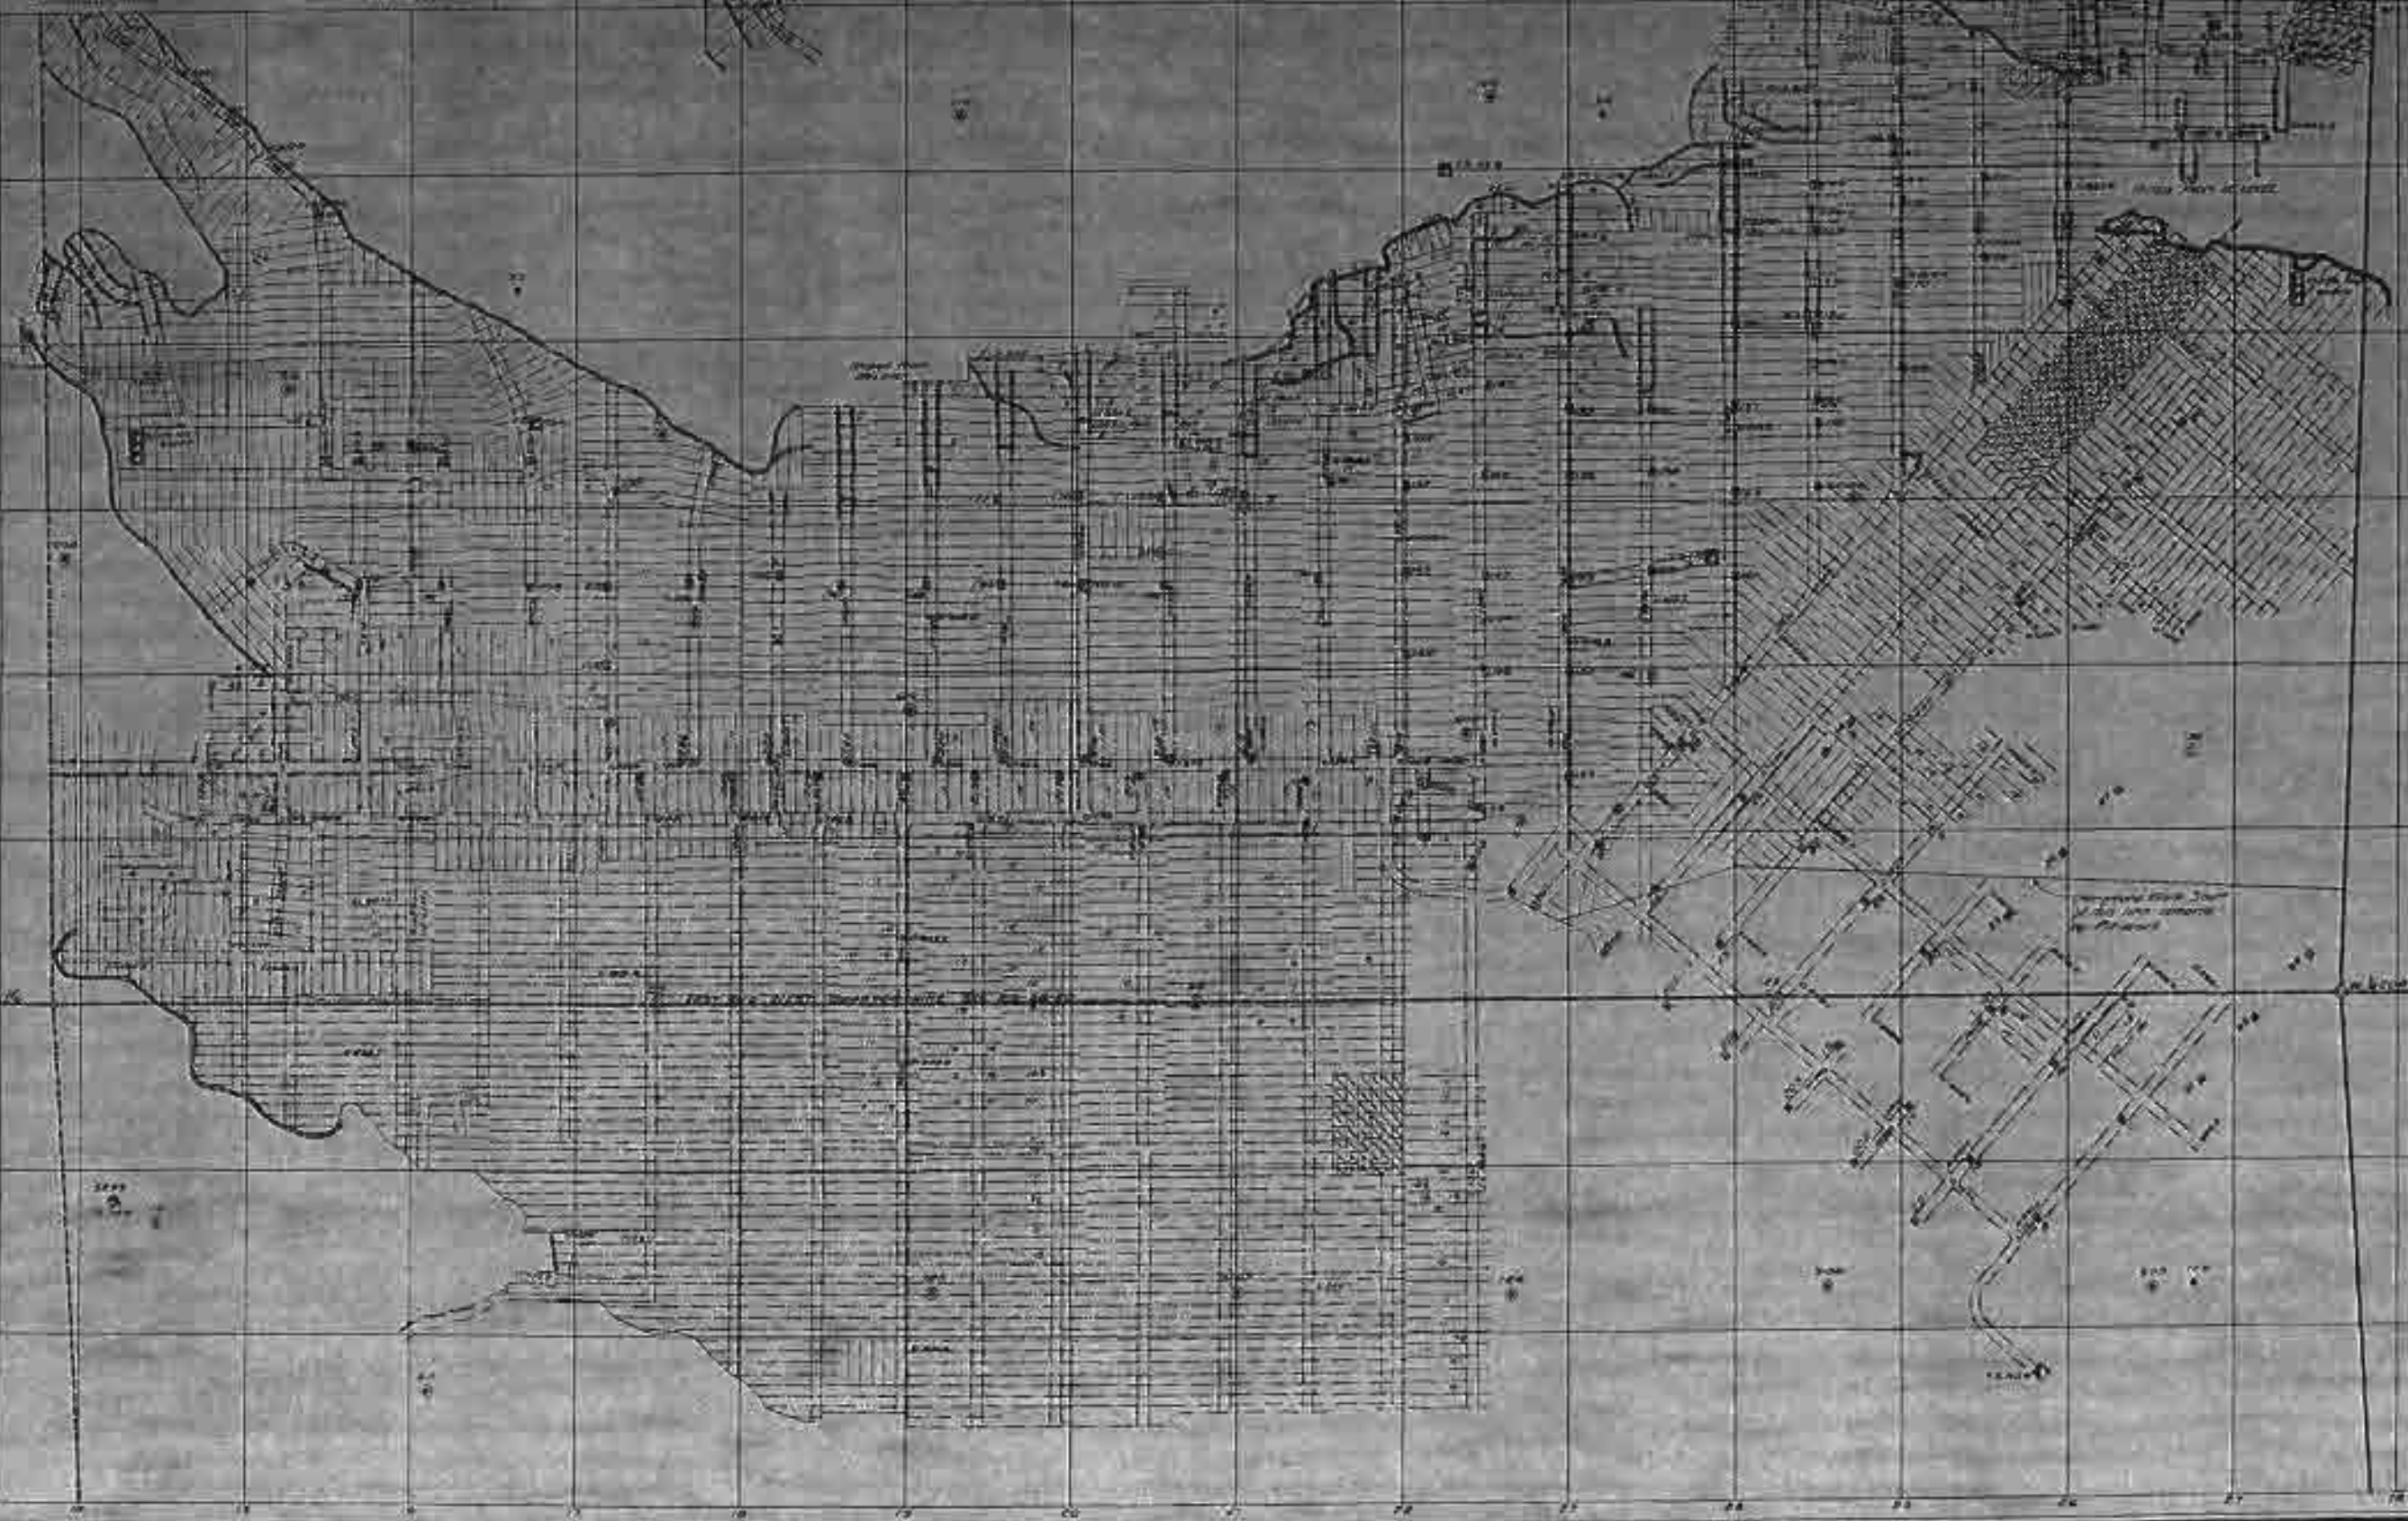


OLIVER IRON MINING CO.
—MAP OF—
GLEN MINE
—CHISHOLM DISTRICT—
142 FOOT LEVEL



ENGINEERED BY
CHISHOLM DISTRICT
MINING ENGINEER
JAMES H. GIBSON
DRAWN BY
JAMES H. GIBSON

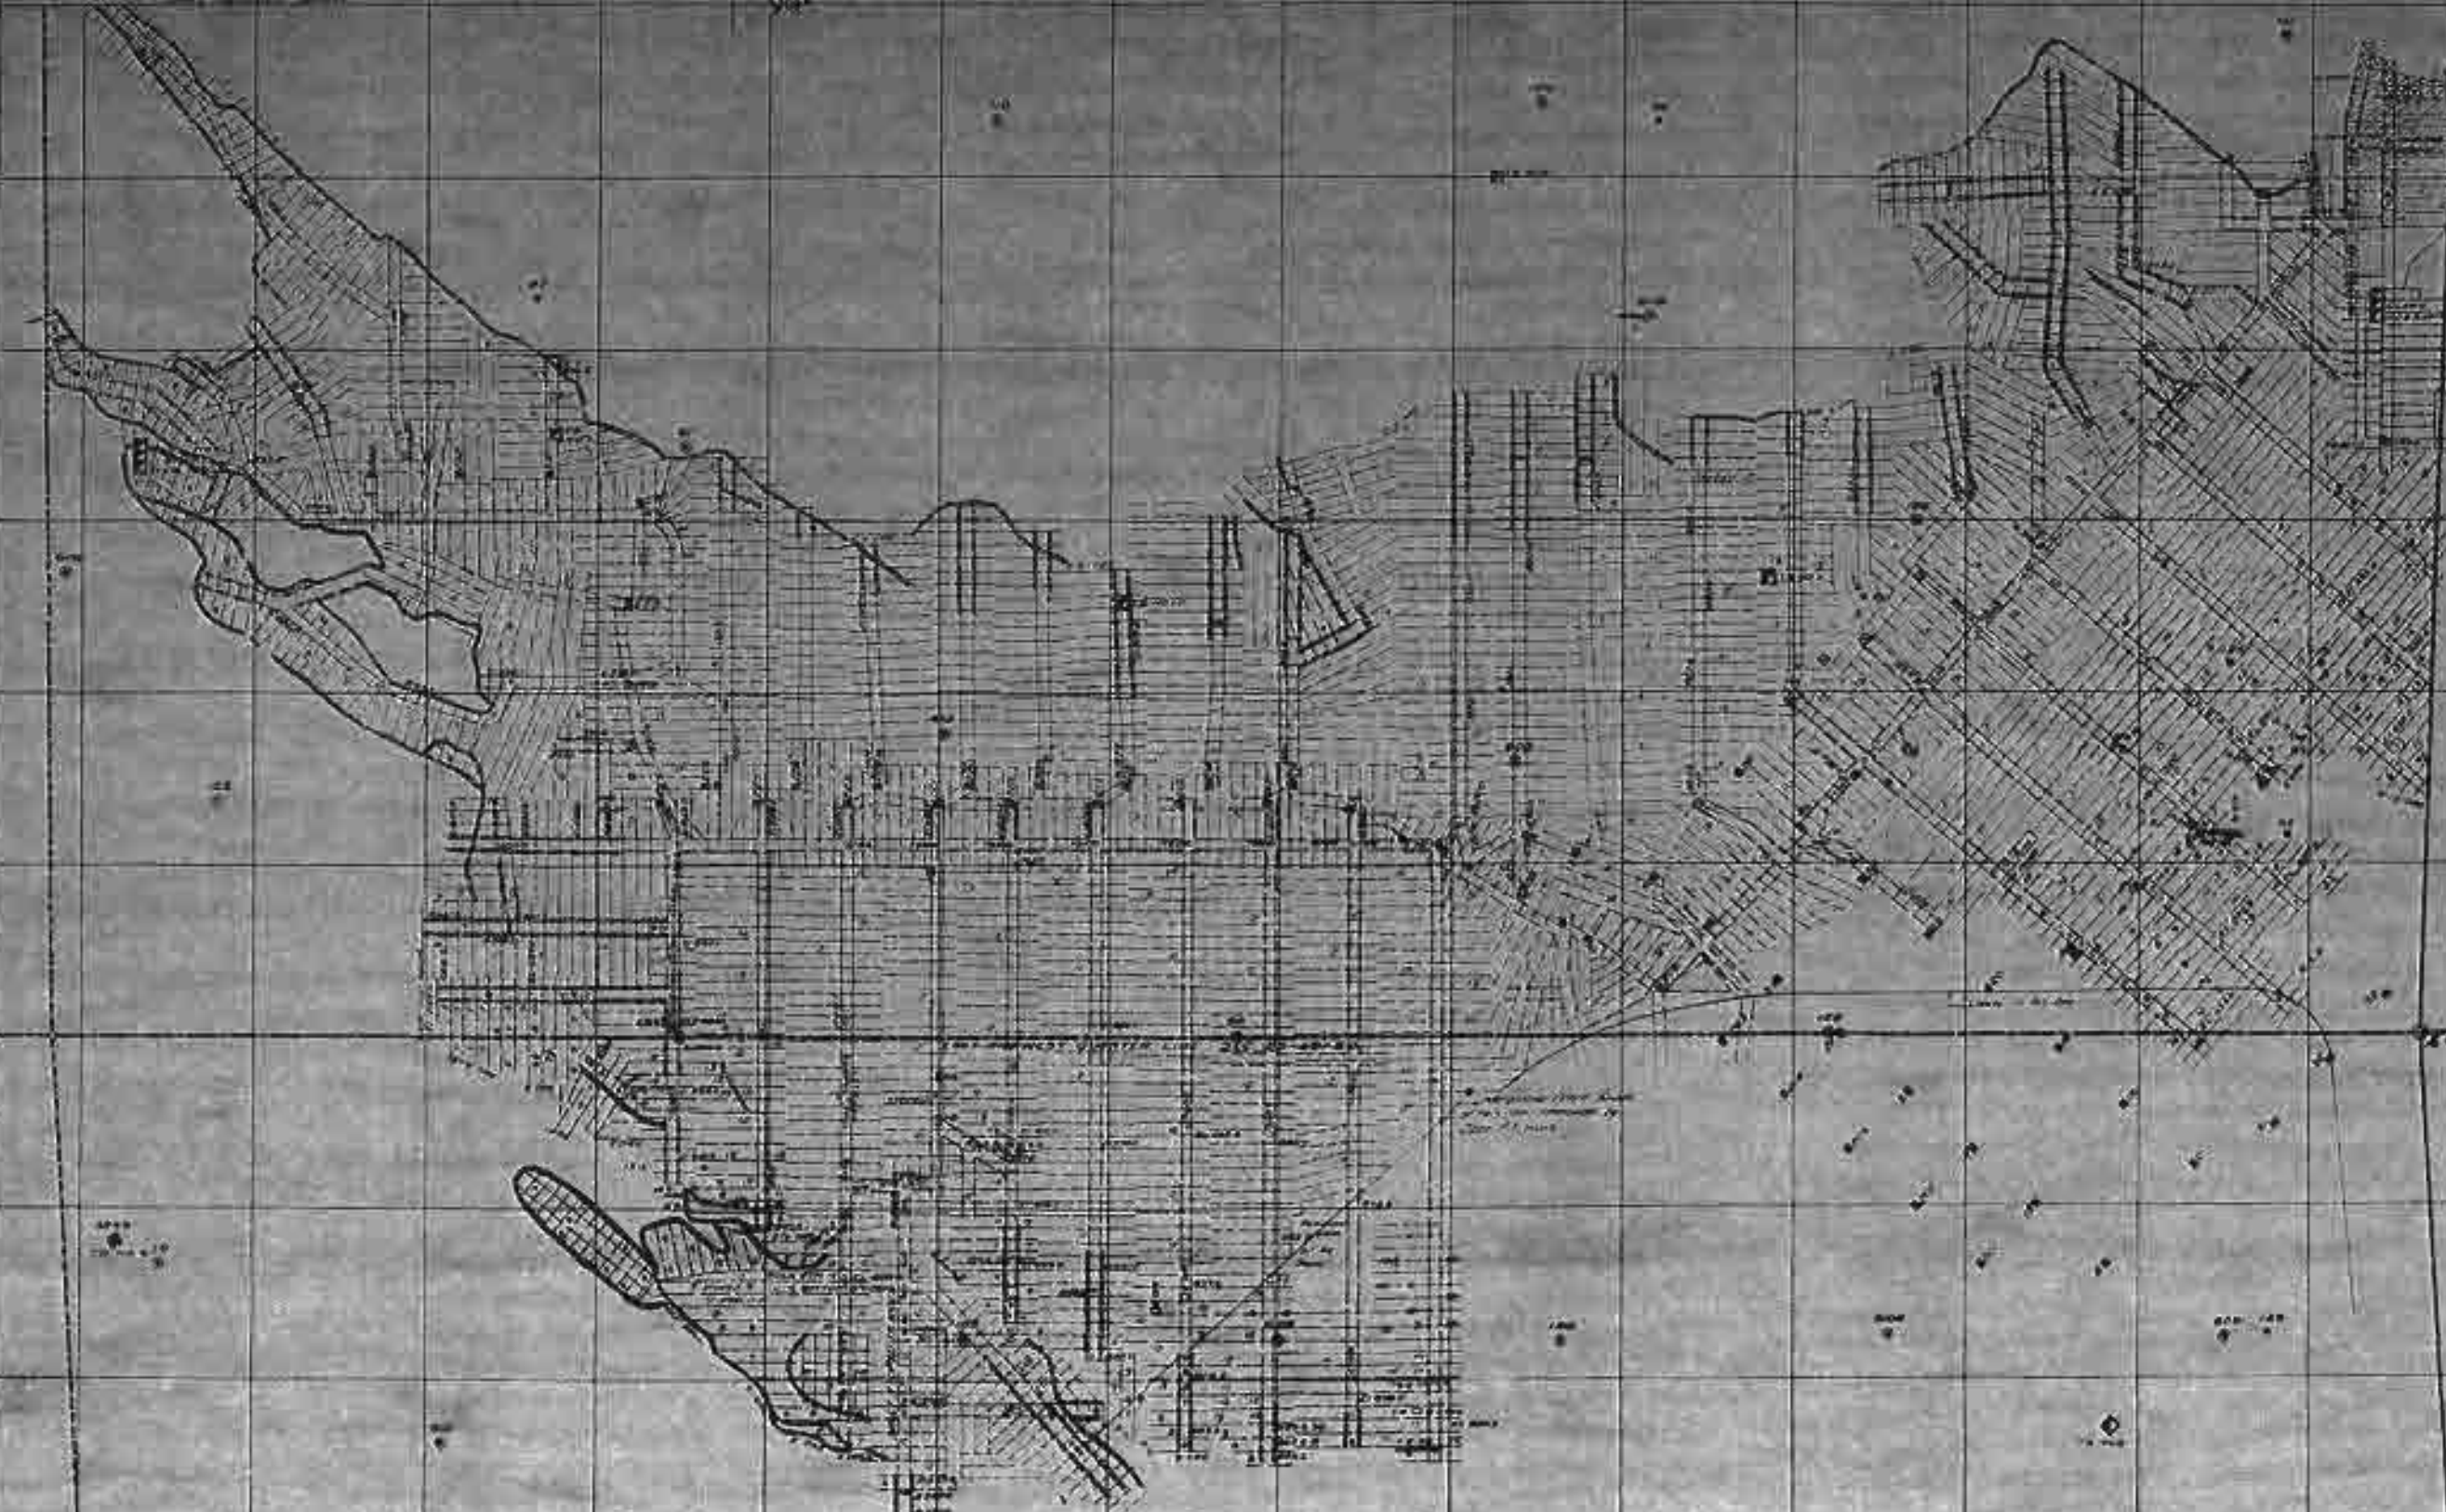

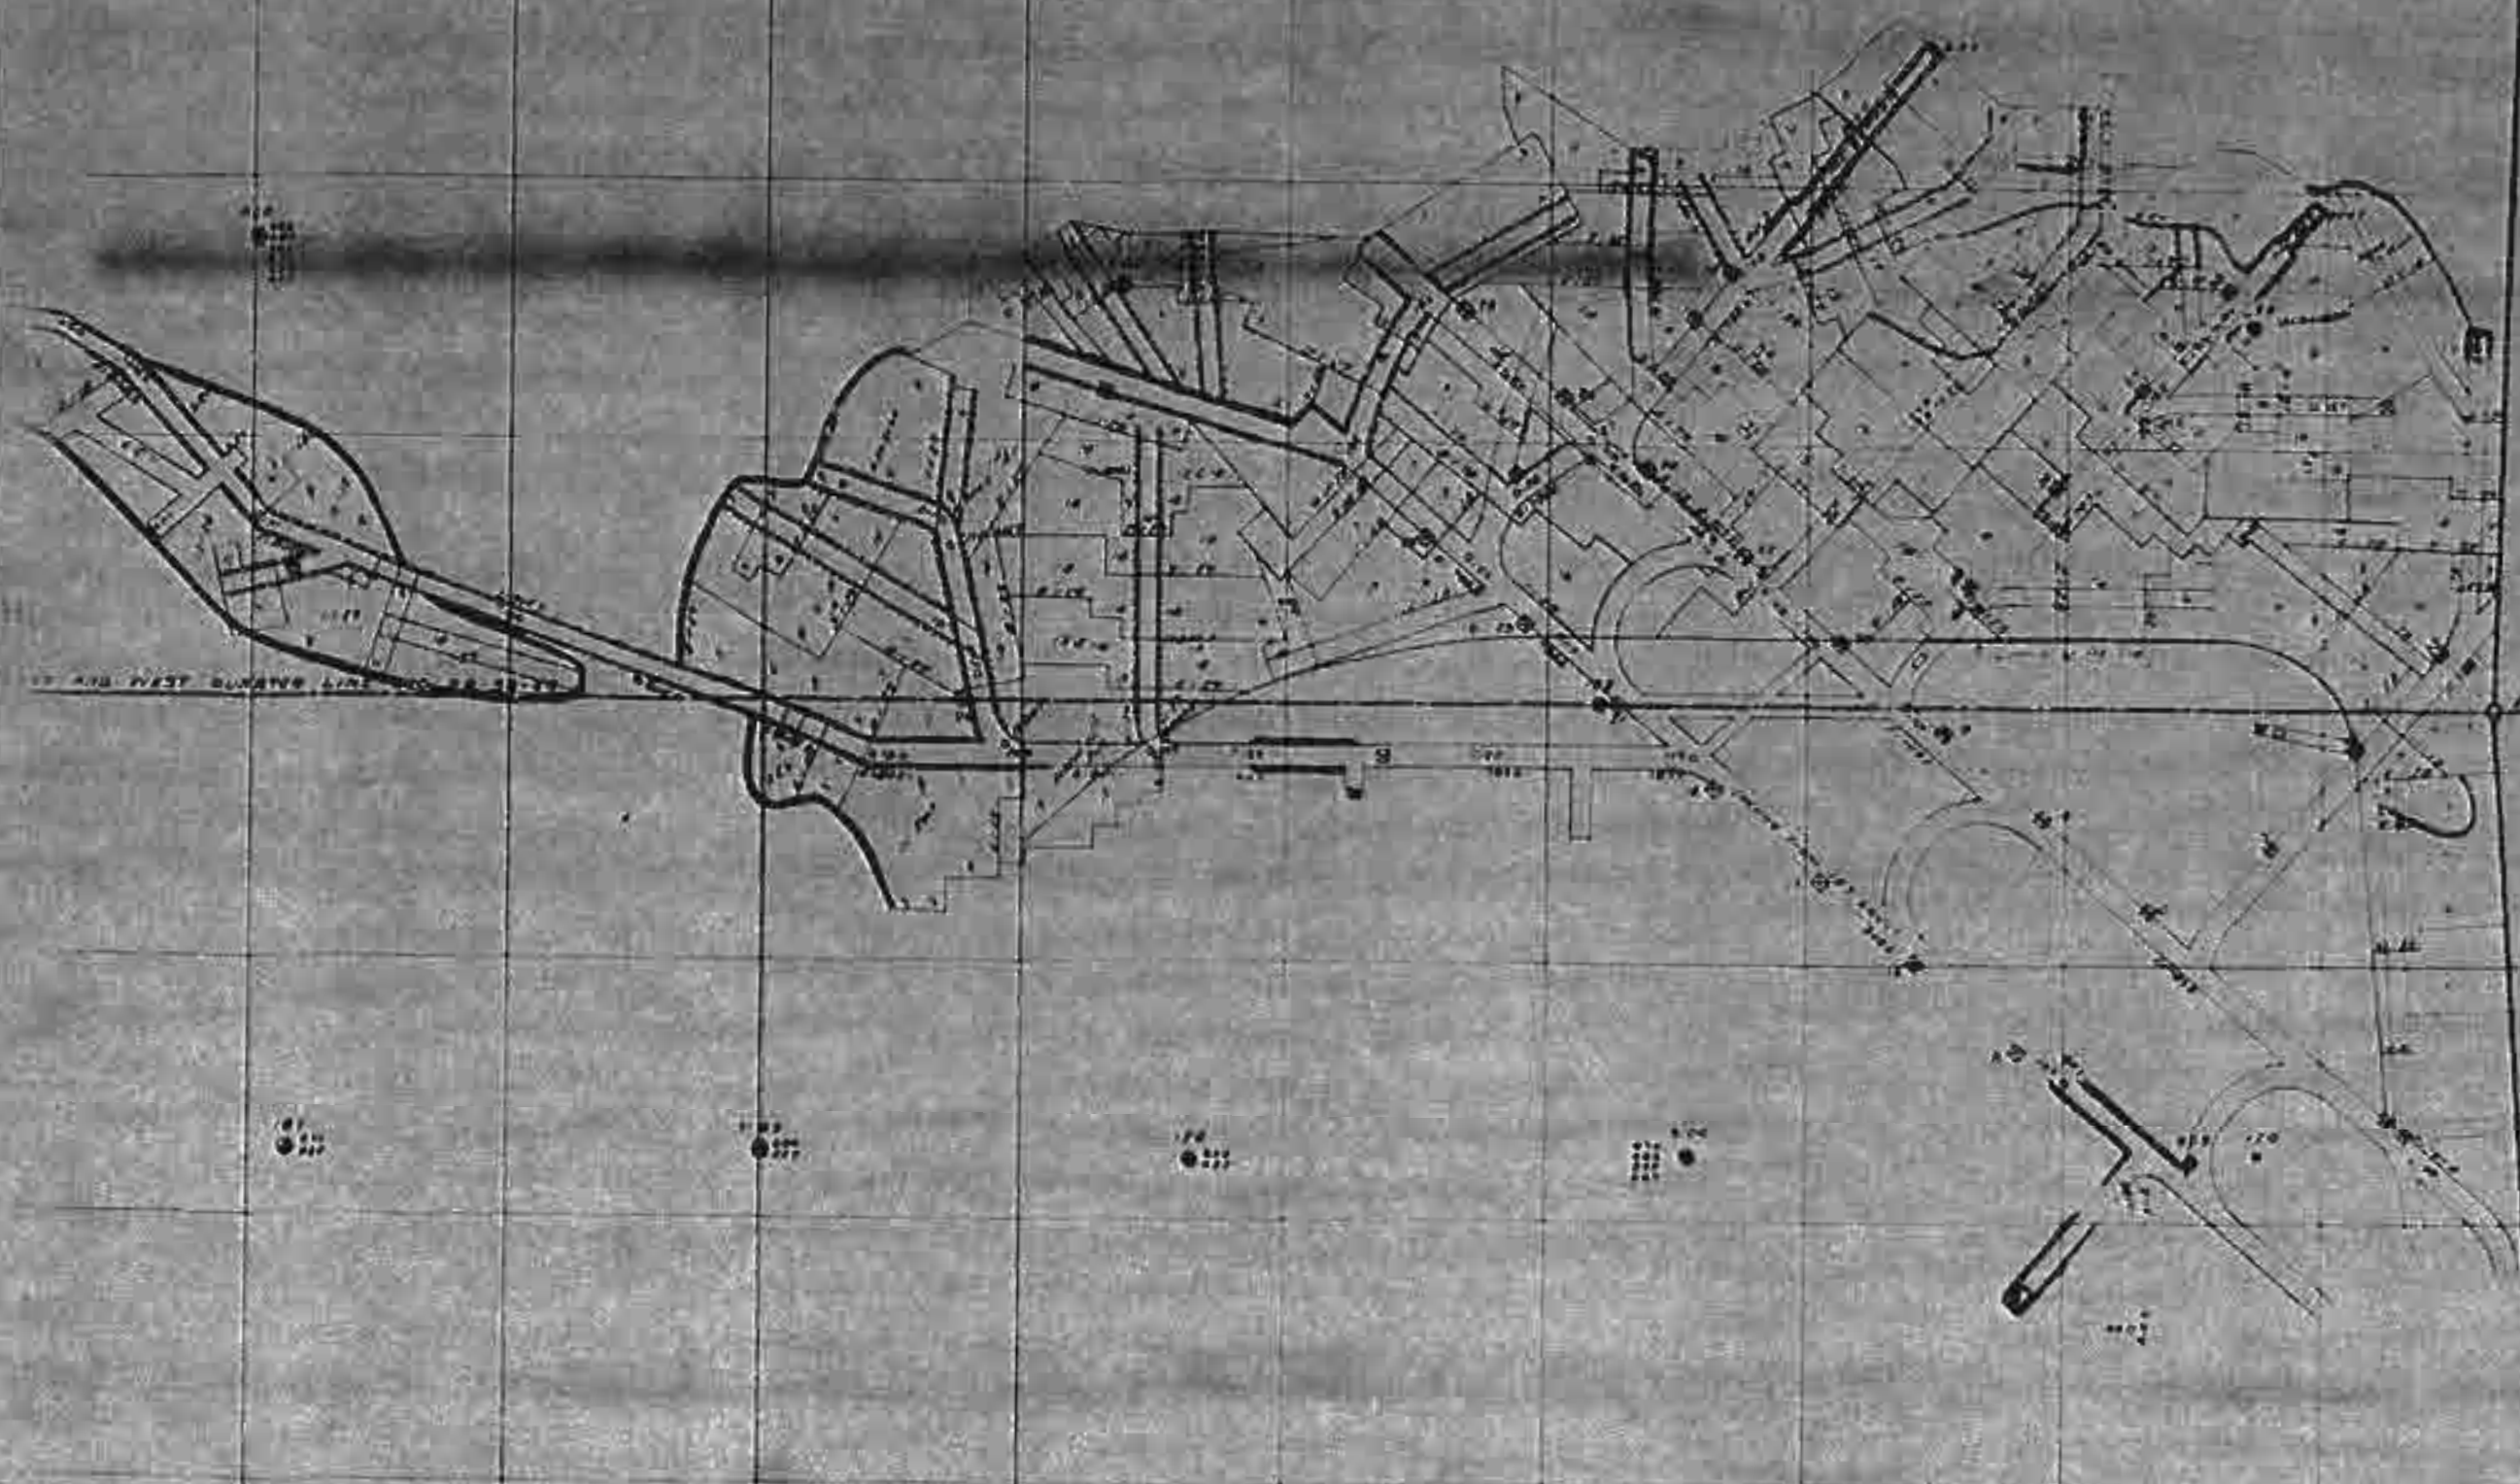

OLIVER IRON MINING CO.
— MAP OF —
GLEN MINE
— CHISHOLM DISTRICT —


110 FOOT LEVEL


SCALE



ENGINEERING DEPT.
CHISHOLM MINE

U.S.G. 2, 1917.
LARGE SCALE FOR DETAIL

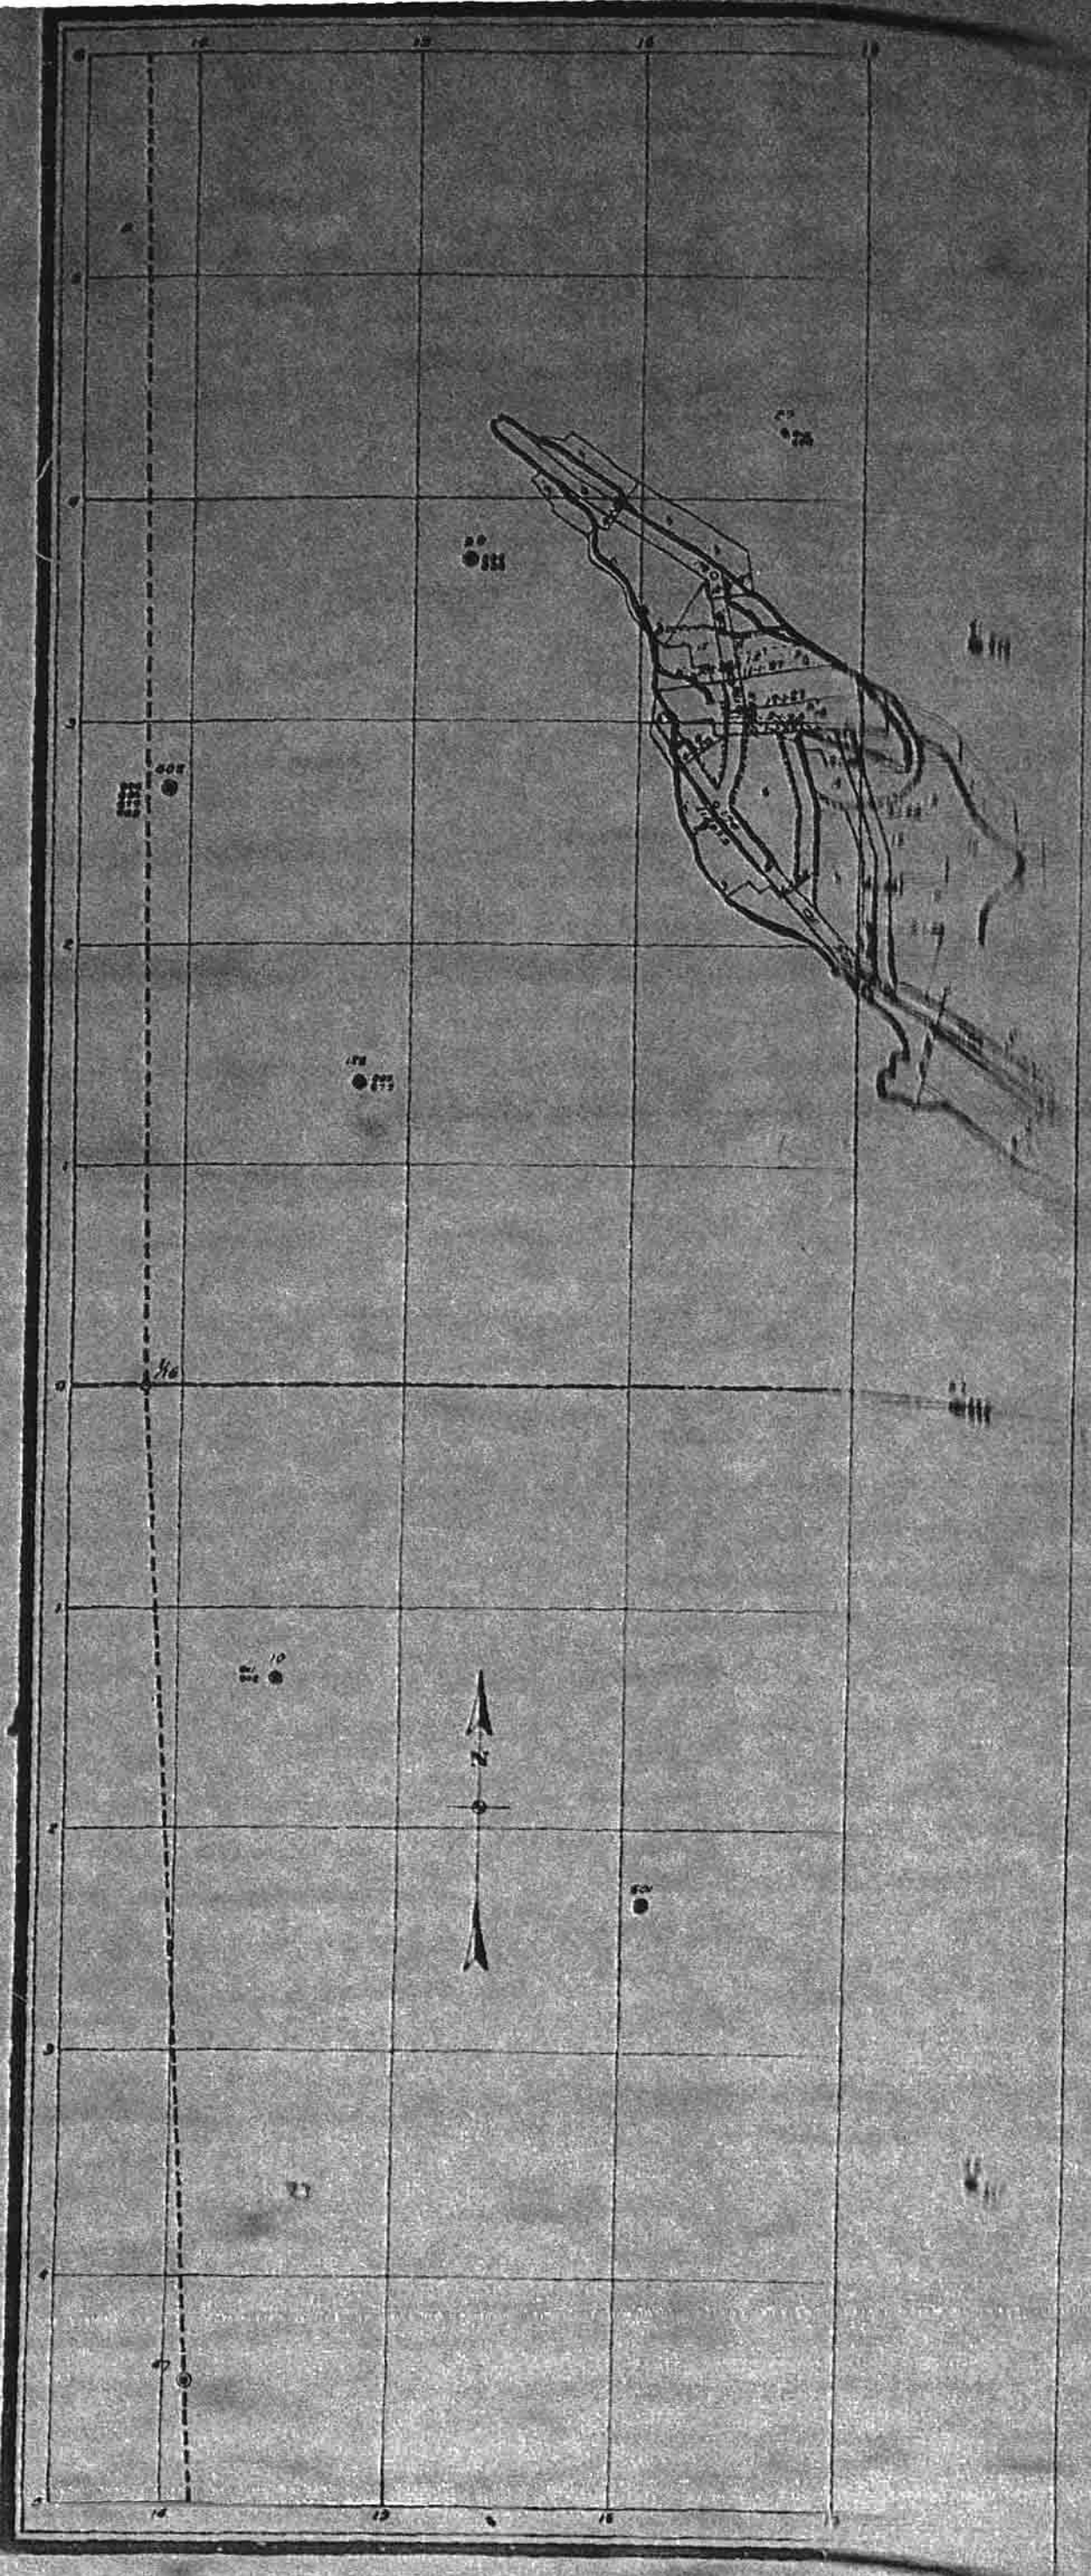

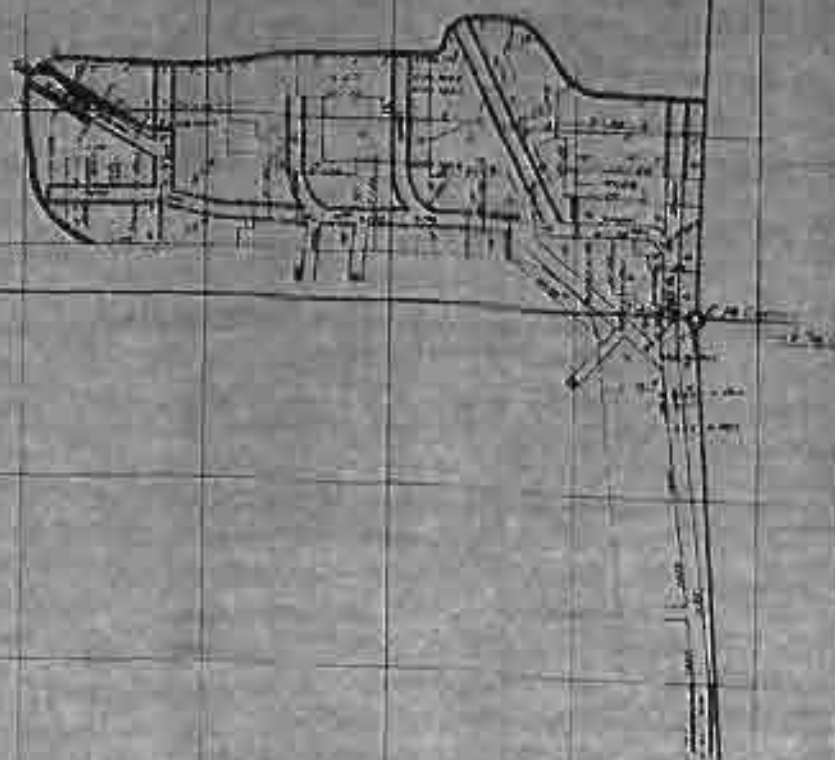

OLIVER IRON MINING CO
— MAP OF —
GLEN MINE
— CHISHOLM DISTRICT —
154 FOOT LEVEL
SCALE
1" = 100'



Prepared by
J. H. ...
1911


OLIVER IRON MINING CO.
—MAP OF—
GLEN MINE


158 & 127 FOOT LEVELS

SCALE

1 INCH = 100 FEET

100 FEET

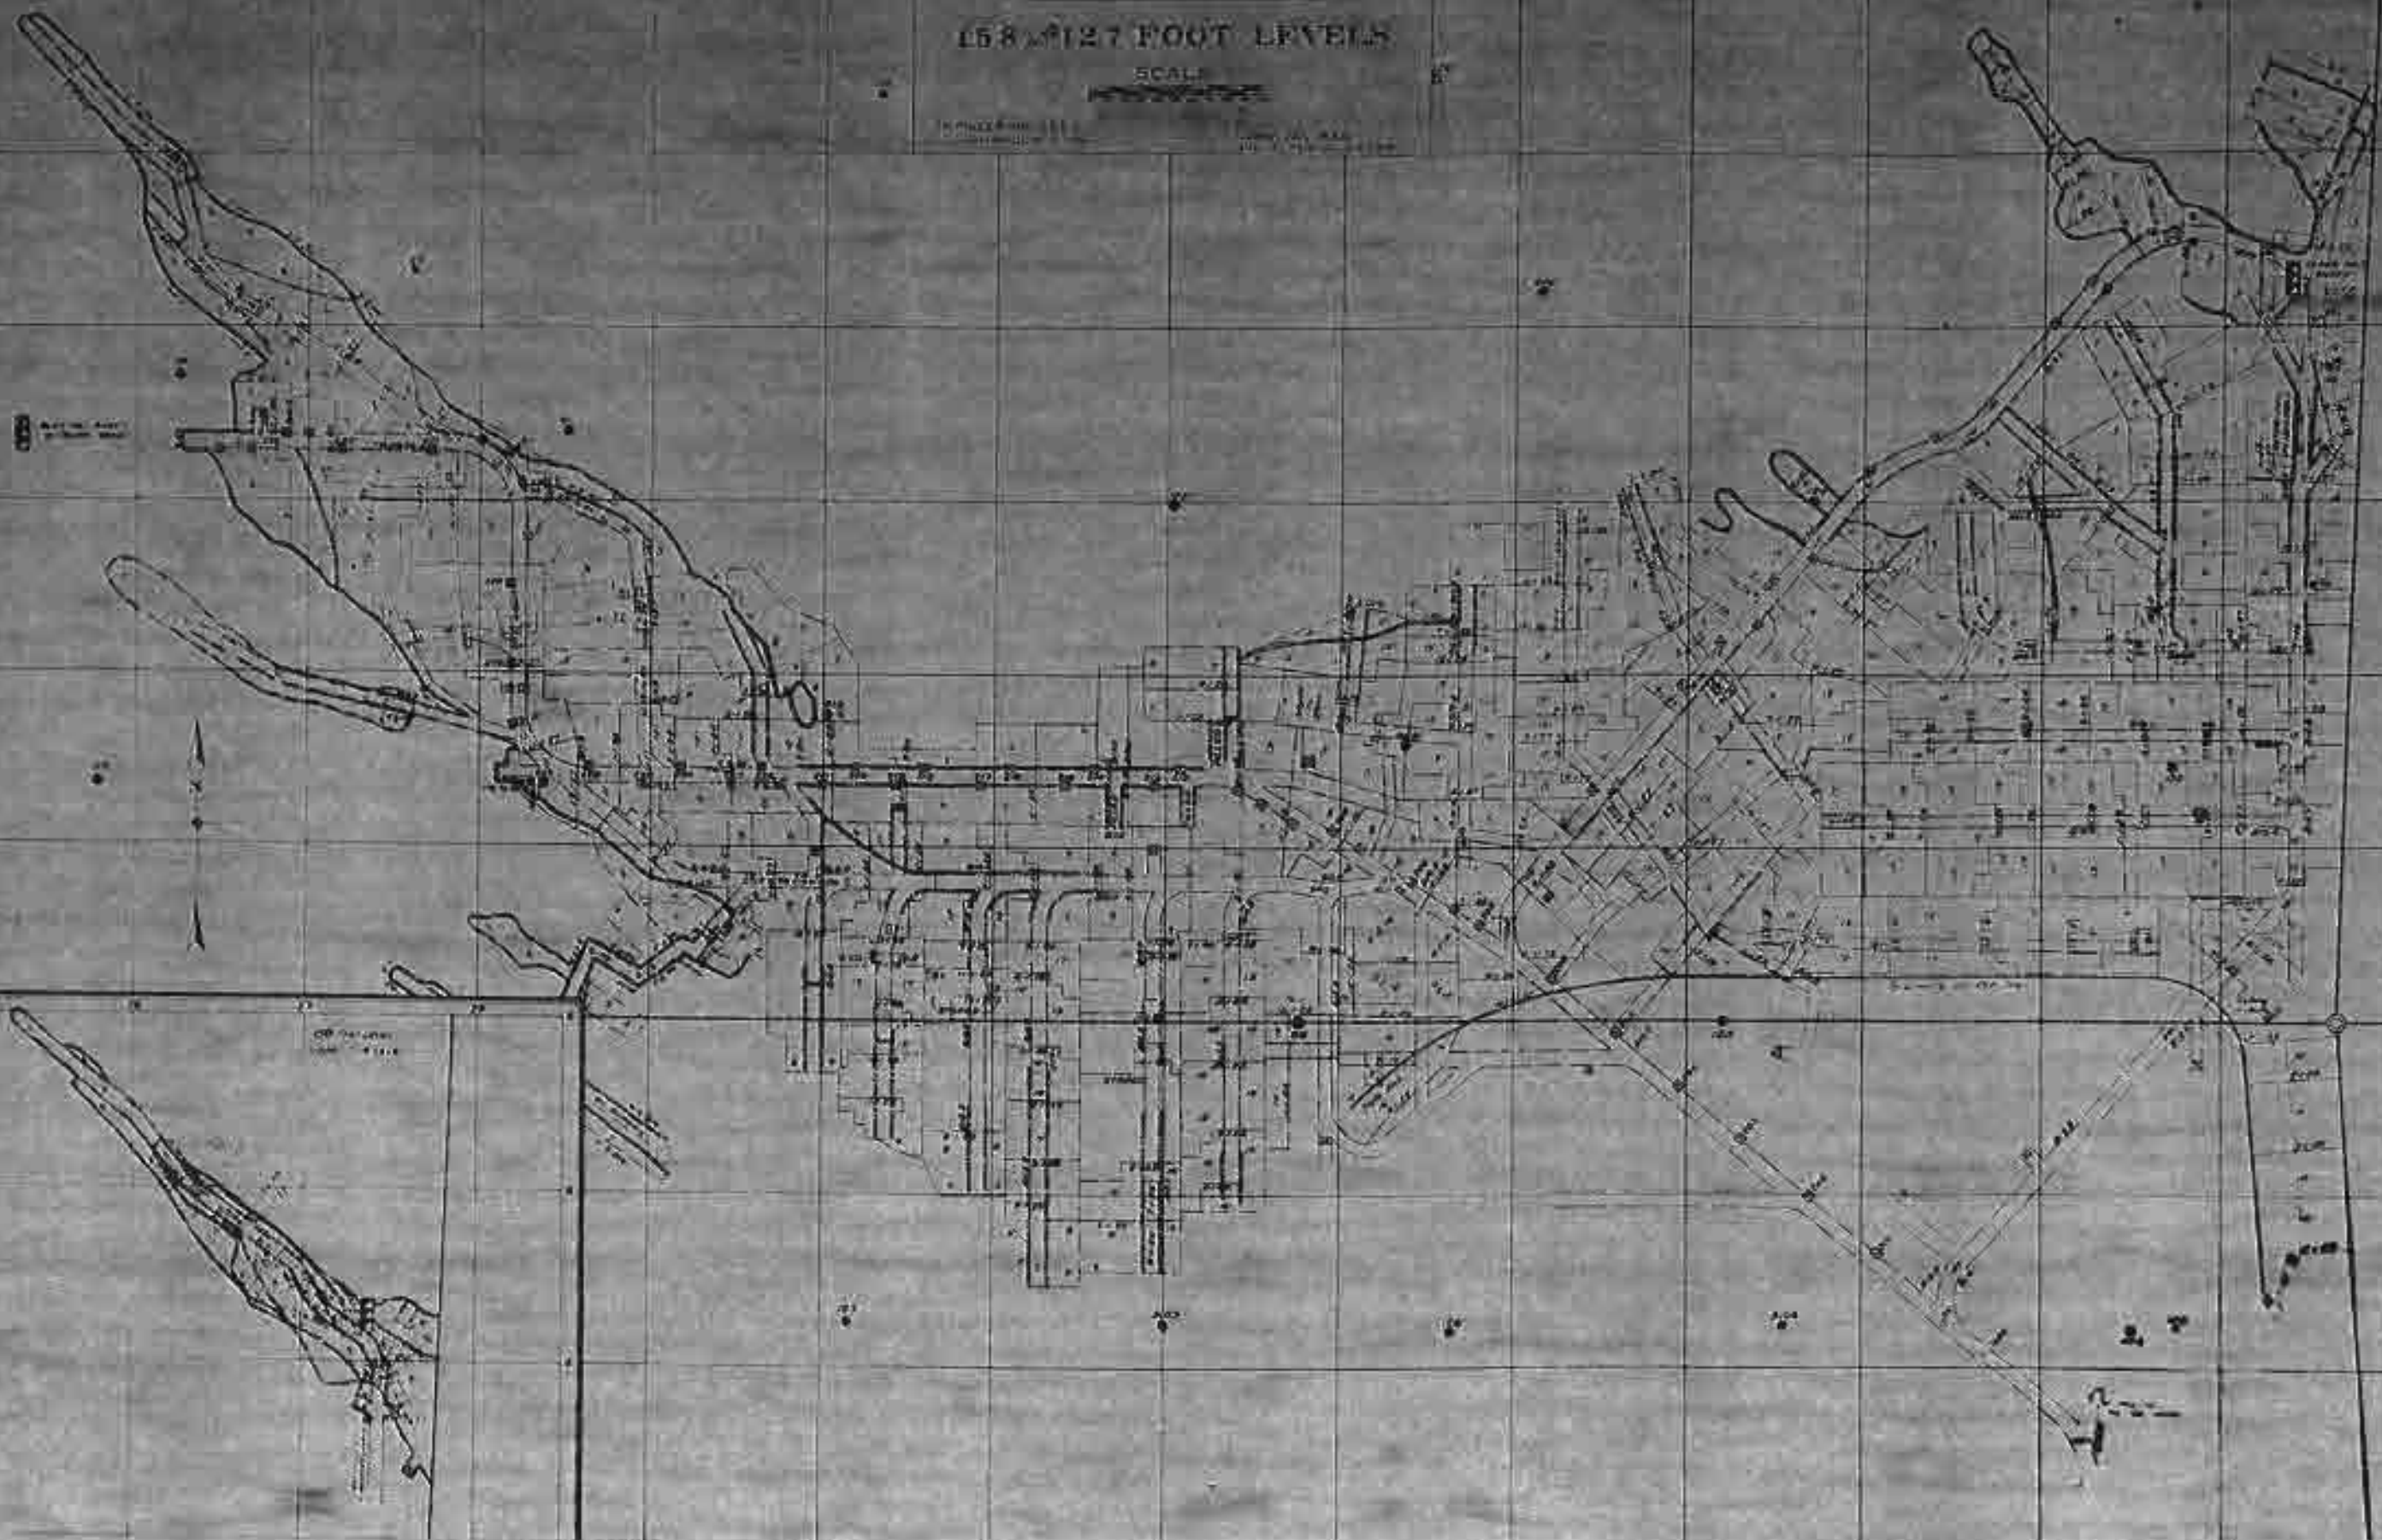

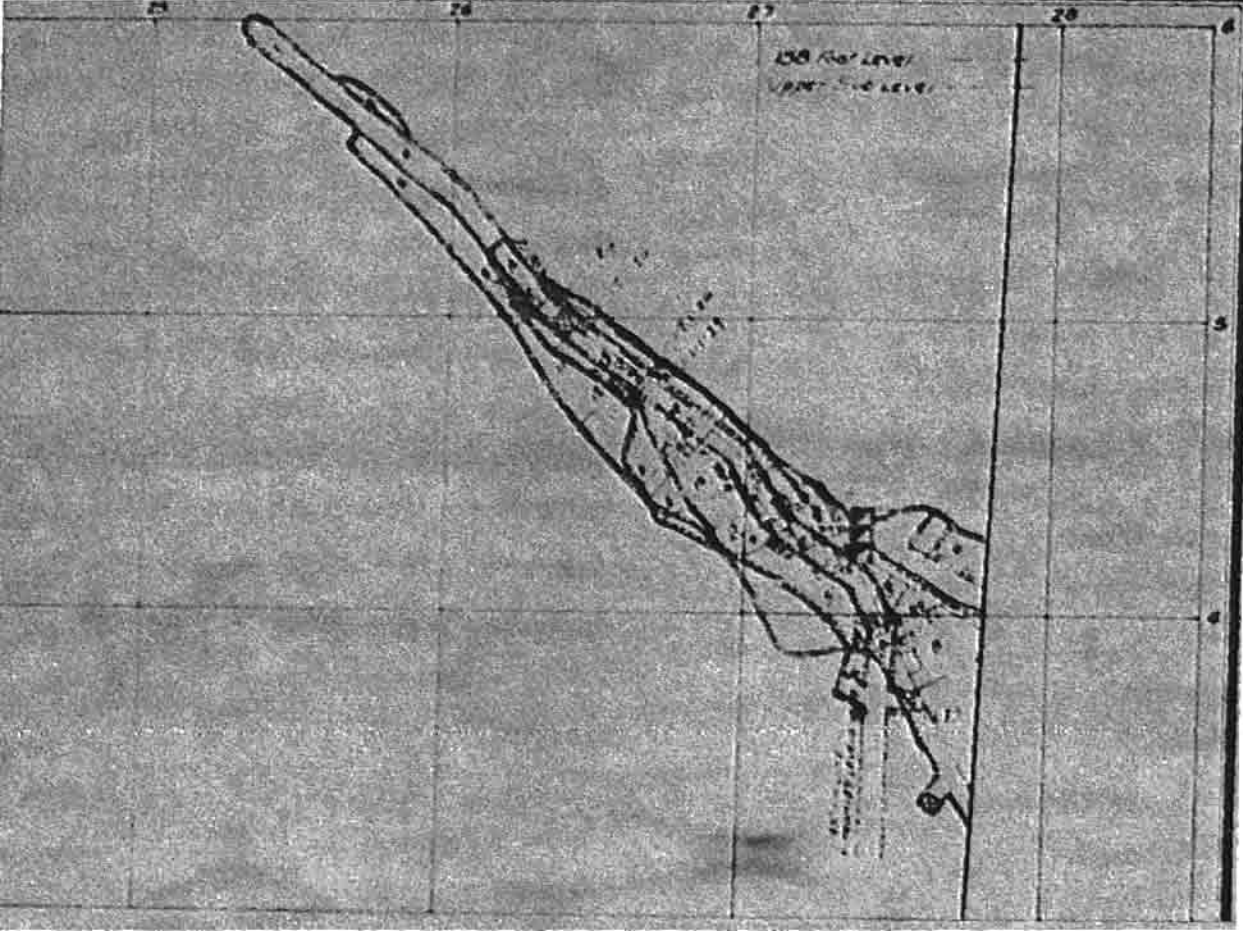

OLIVER IRON MINING CO.
— MAP OF —
GLEN MINE
— CHISHOLM DISTRICT —








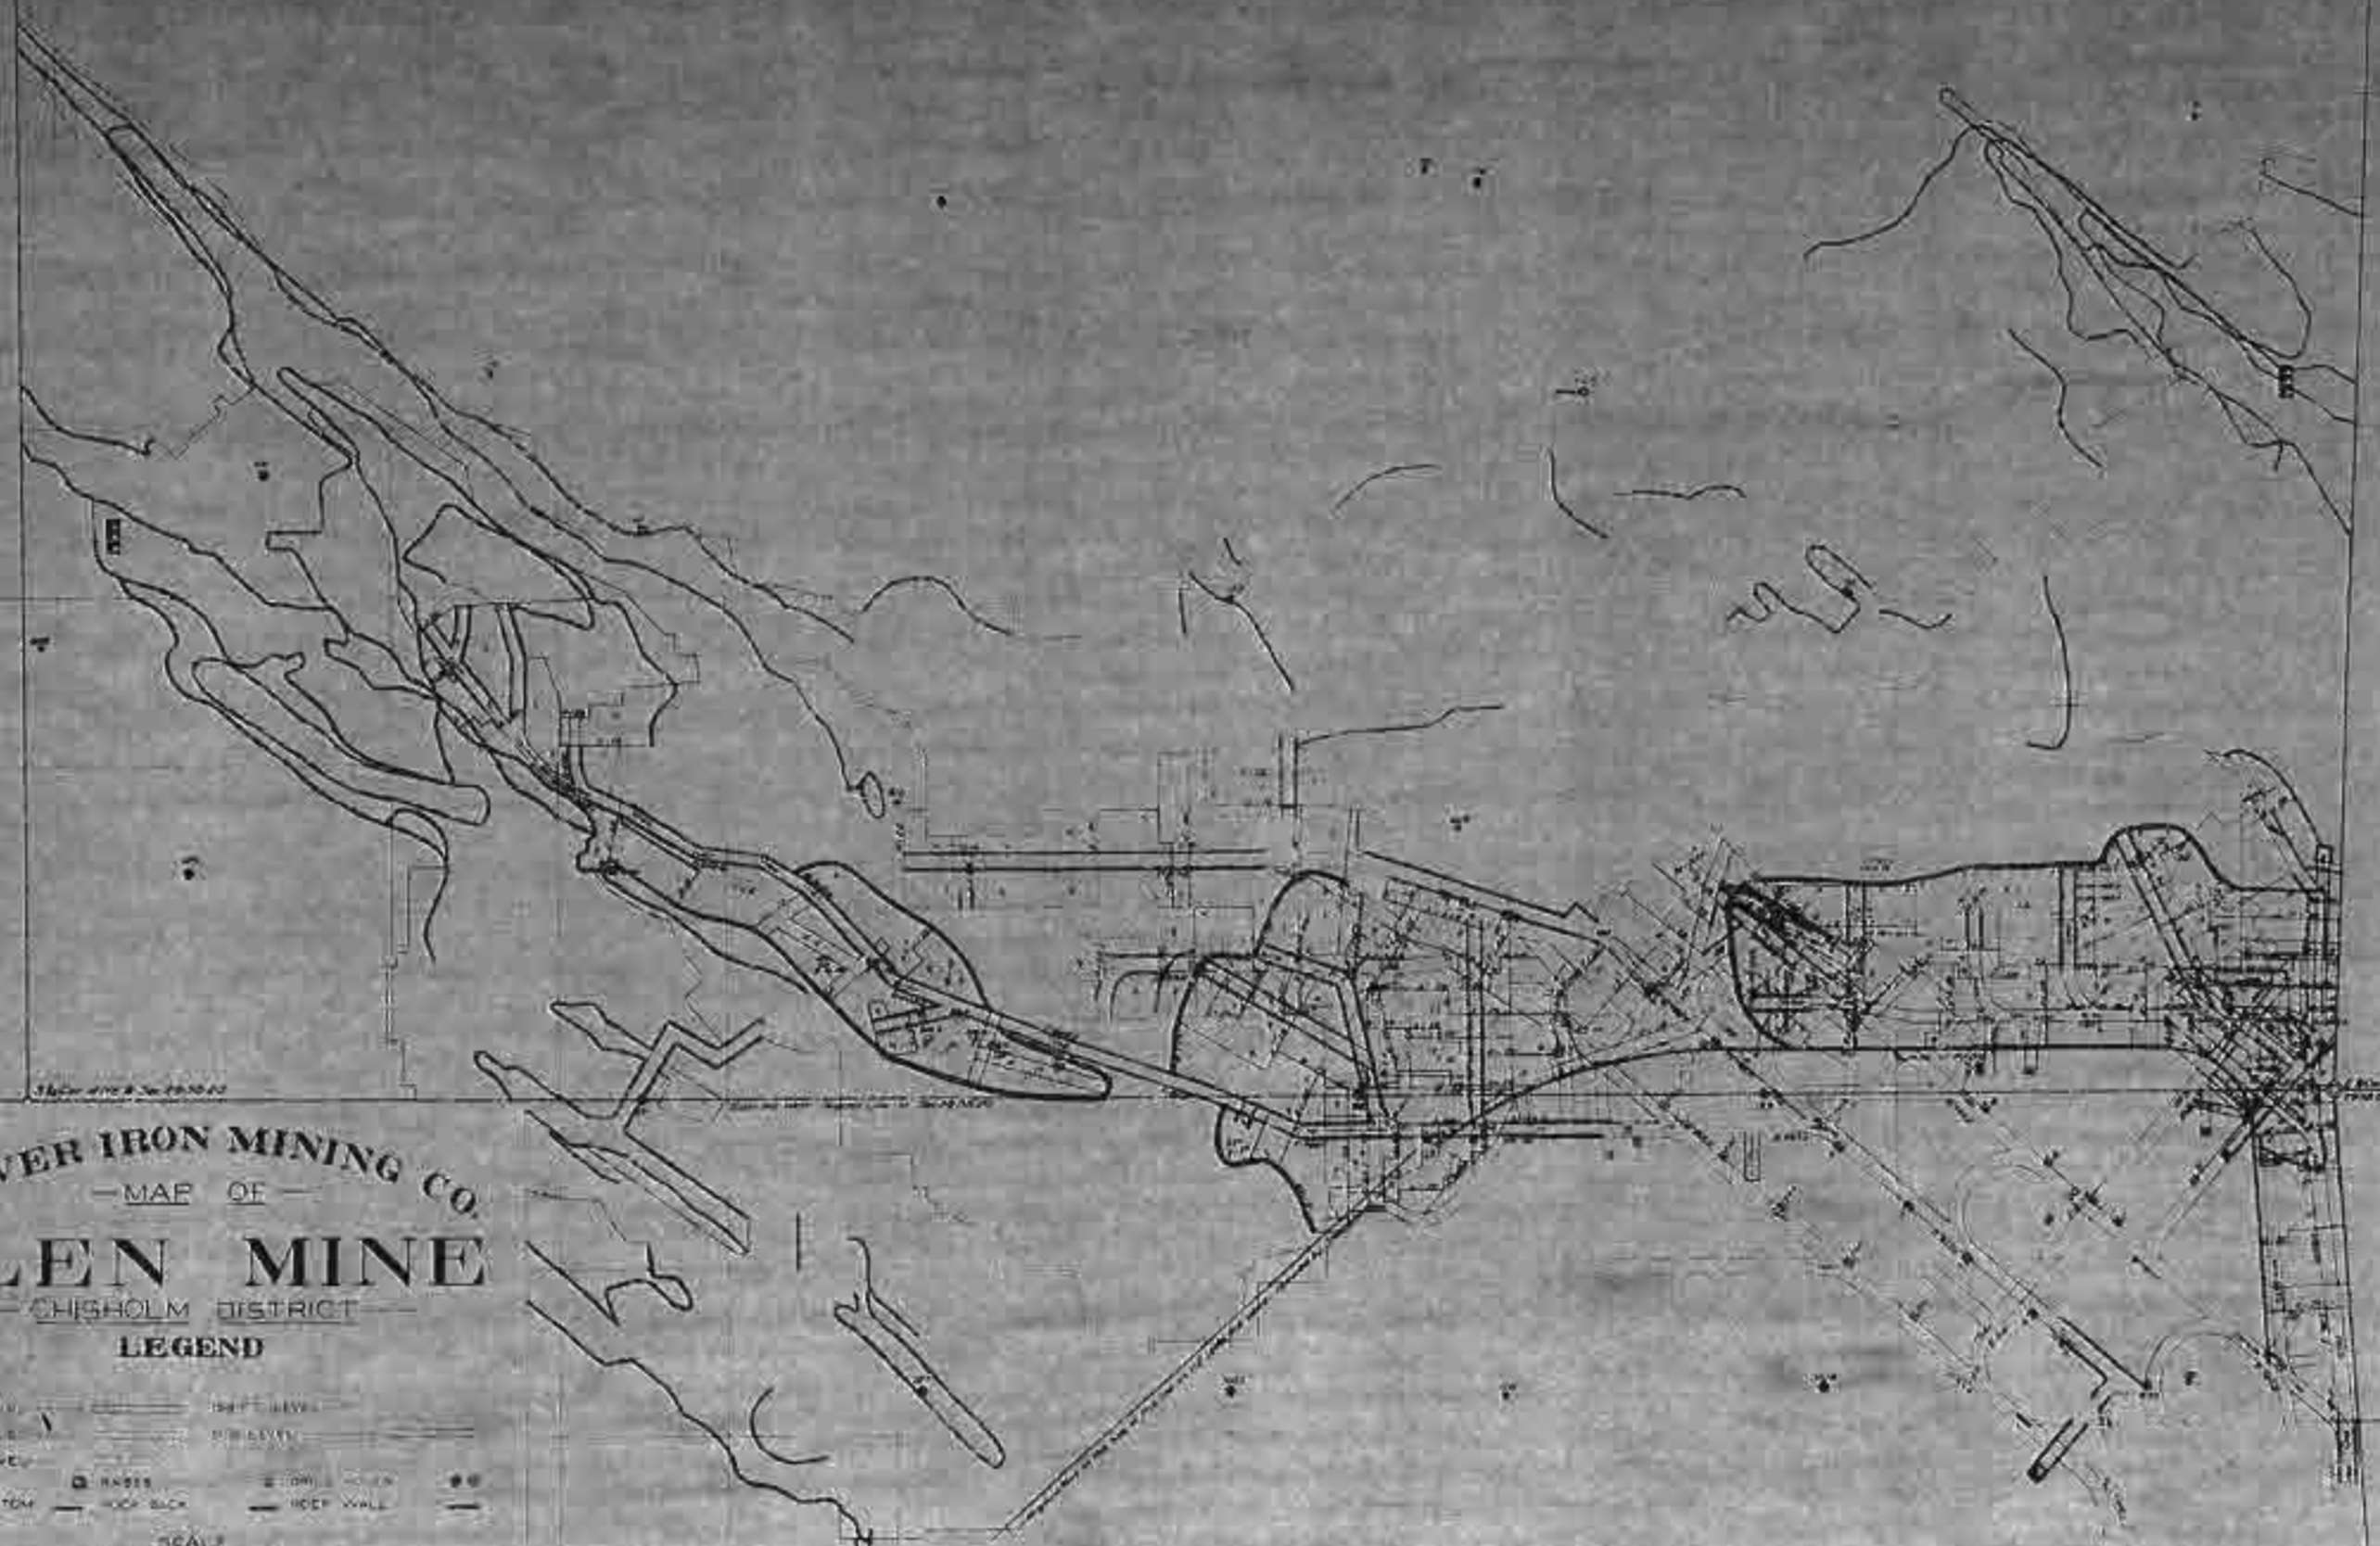

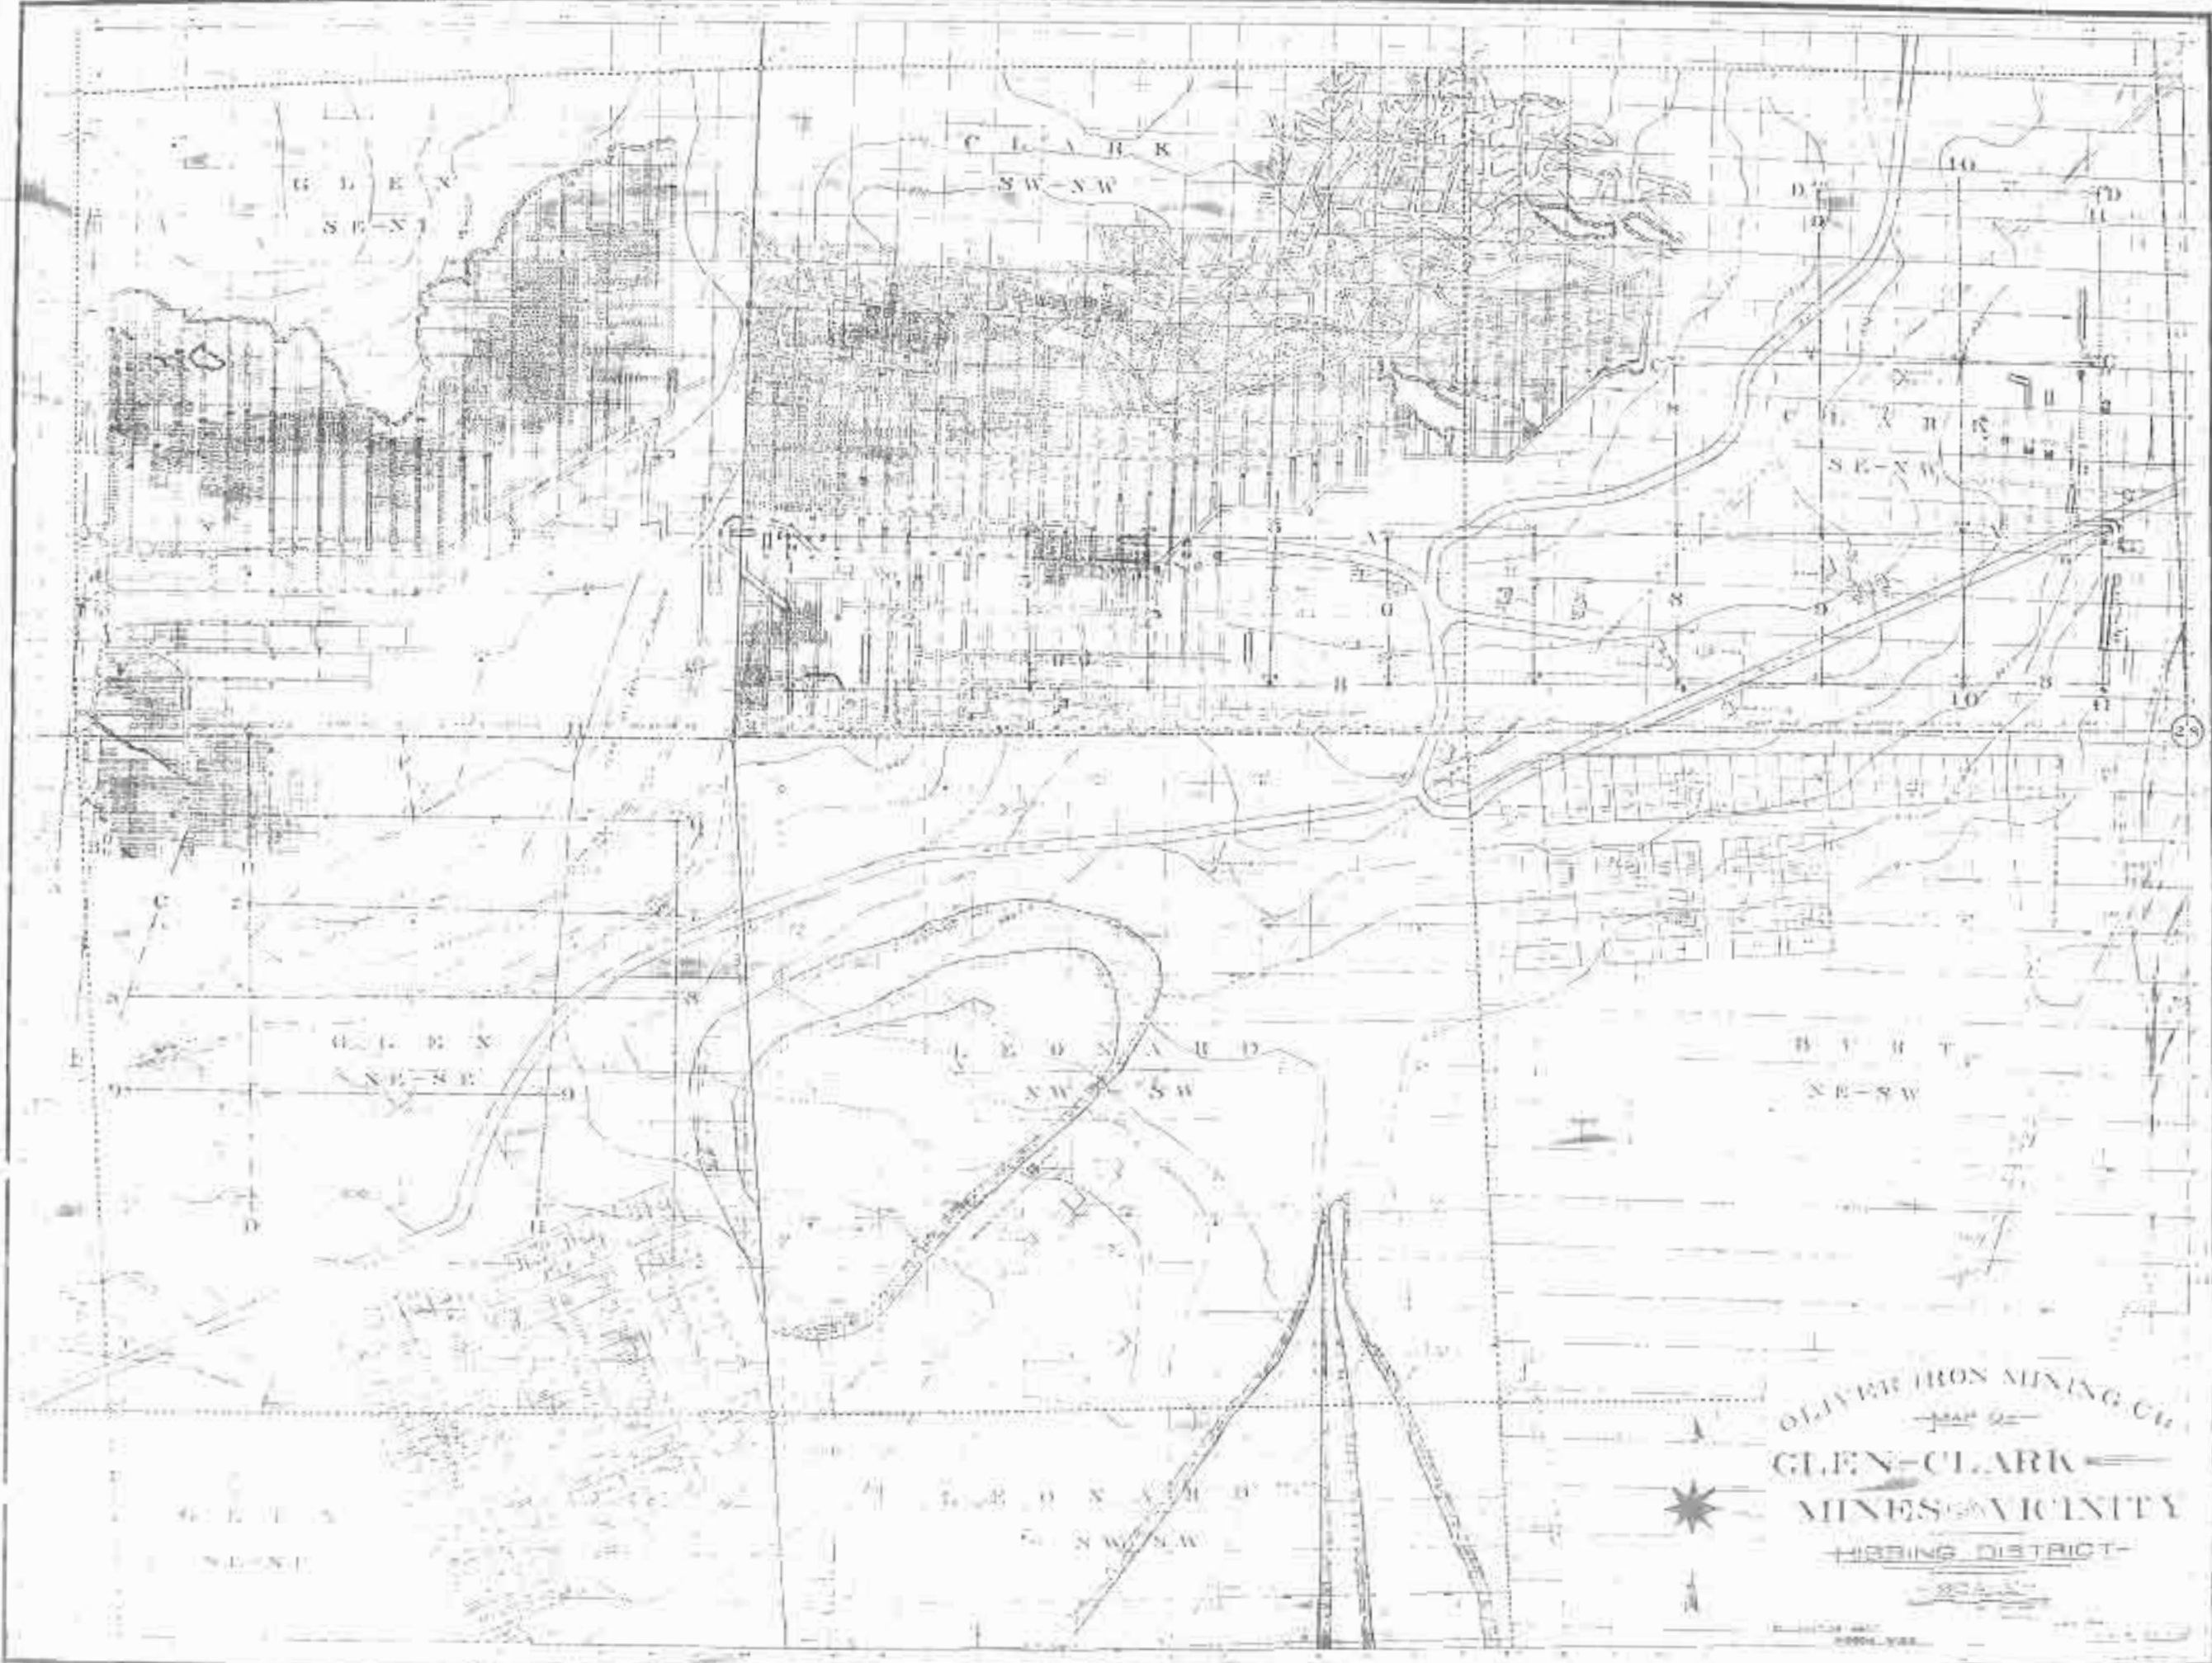



SE-SE (10) NE-SE-Sec. 29-58-20
SCALE 1"=140'

- LEGEND -

DRILL HOLE IN ORE
FREE NOT IN ORE


226 FT LEVEL _____
304 FT LEVEL _____

CHUTE
LADDER-WAY
WINZE
SHAFT

UP TO [REDACTED]
NDED BY U.S.F.


MANAGER	
13	12

OLIVER IRON MINING CO
 MAP OF THE
GODFREY-GLEN MINE

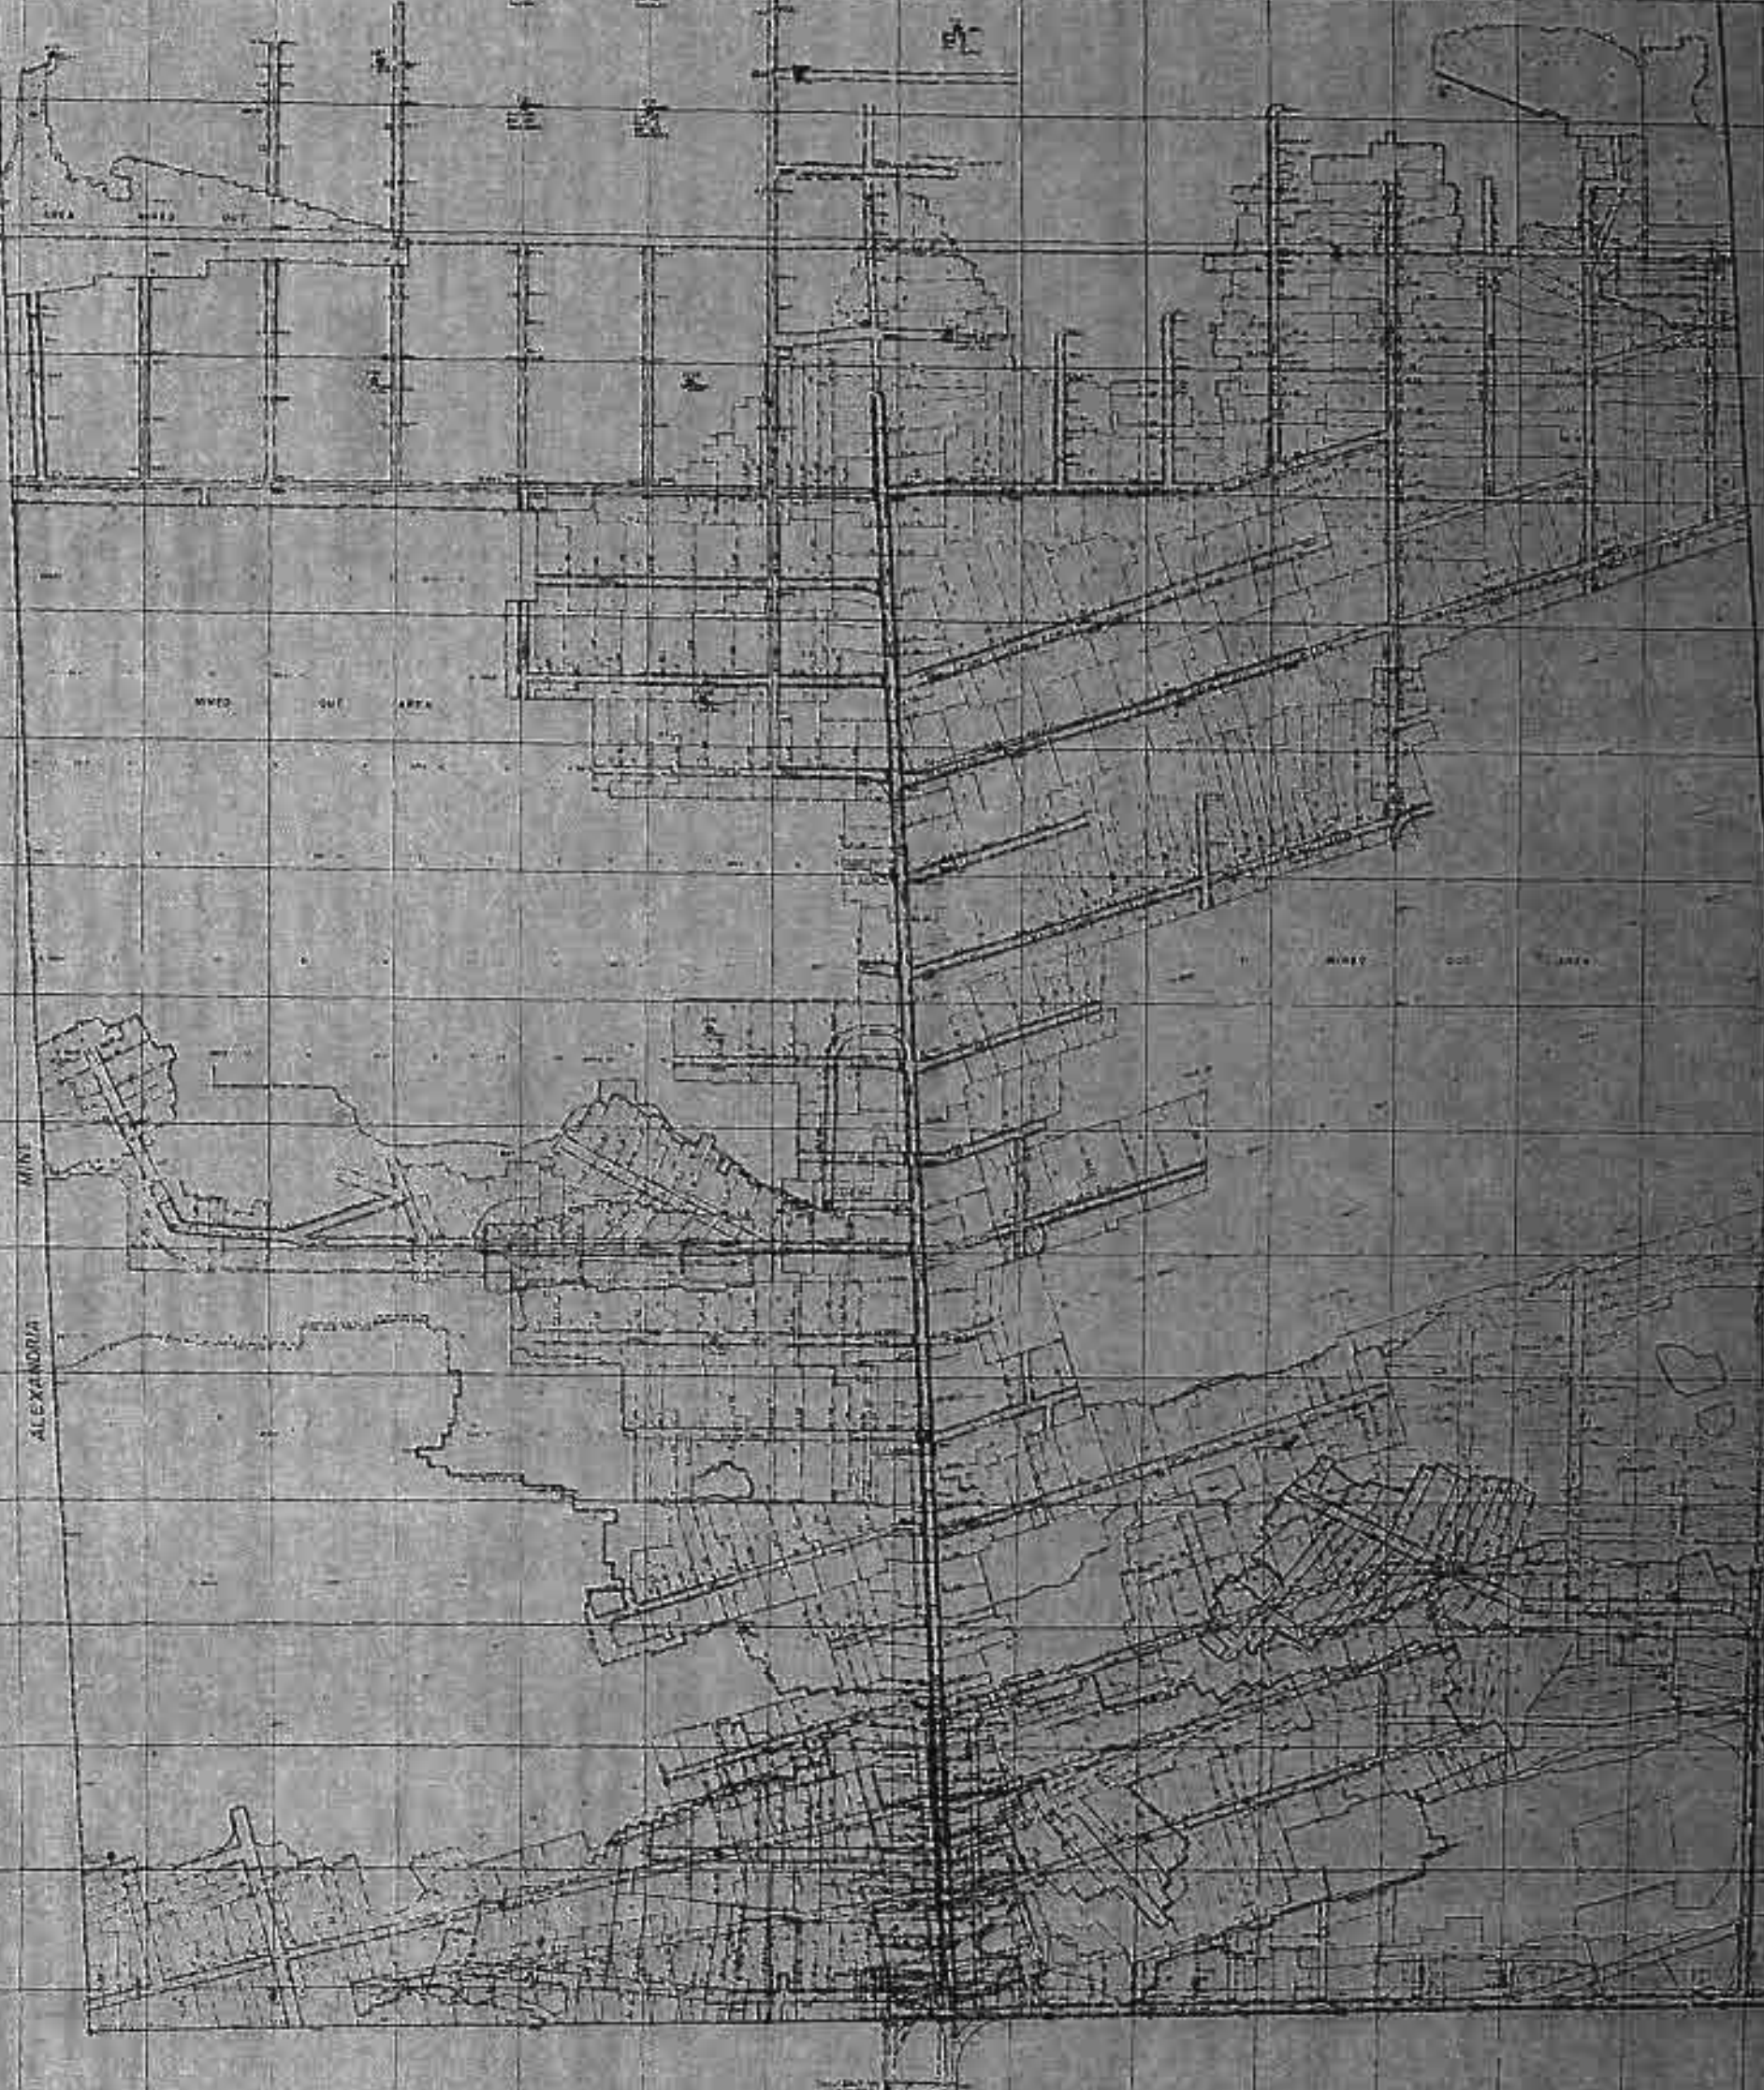

600481R

OLIVER IRON MINING CO
 MAP OF THE
CODFREY-GLEN MINE
 BY THE IRON MINING CO.
 1951

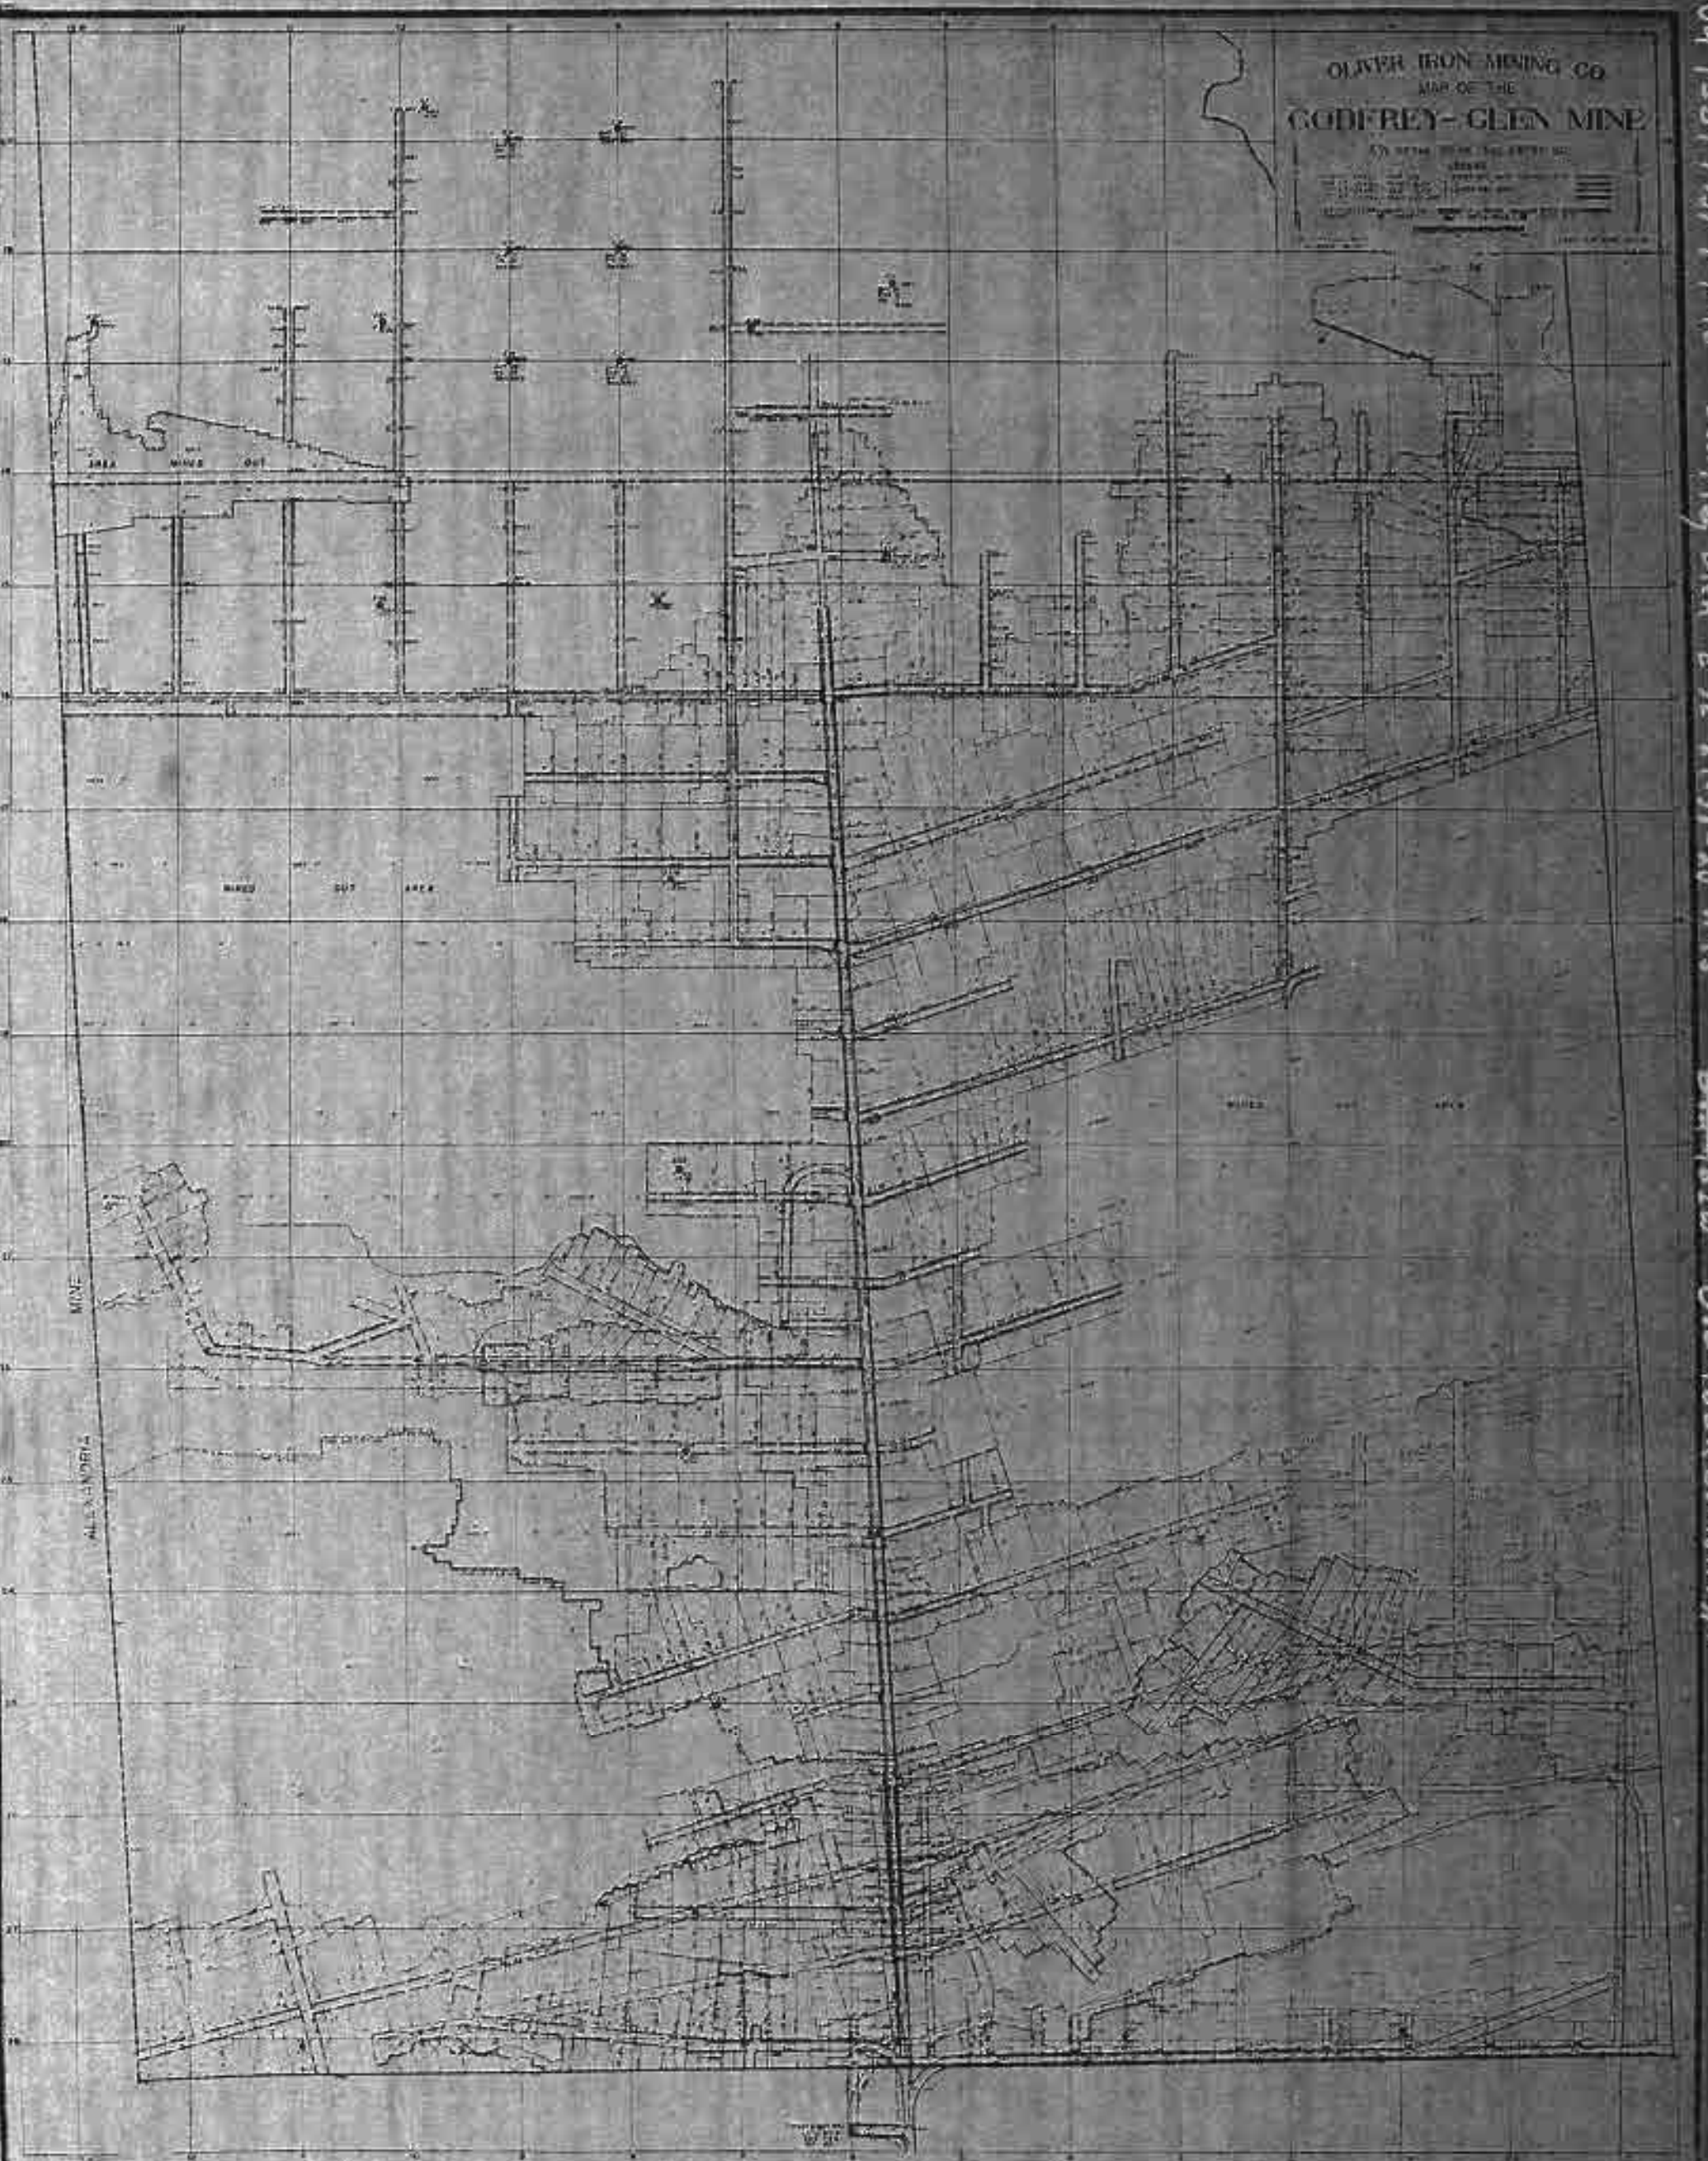

09 1531 1951 1-1-46 Codfrey Glen E SE 29-58-20 N 95
 64461610 Codfrey Glen E SE 29-58-20 N 95

