


~~~ KEY ~~~  
 Bottom Level ———  
 First Sub " - - - -  
 Sec. " " - - - -  
 Winze " " - - - -

INTERSTATE IRON CO  
 VIRGINIA MINN.  
 EASTERN PORTION HECTORE  
 SW 1/4 NE 1/4 SEC 1-58-16.  
 Scale 1"=50'

Field notes for  
40-

William's  
mine  
as furnished  
by  
Cash, Eng.

710.1  
623.8  
333.9

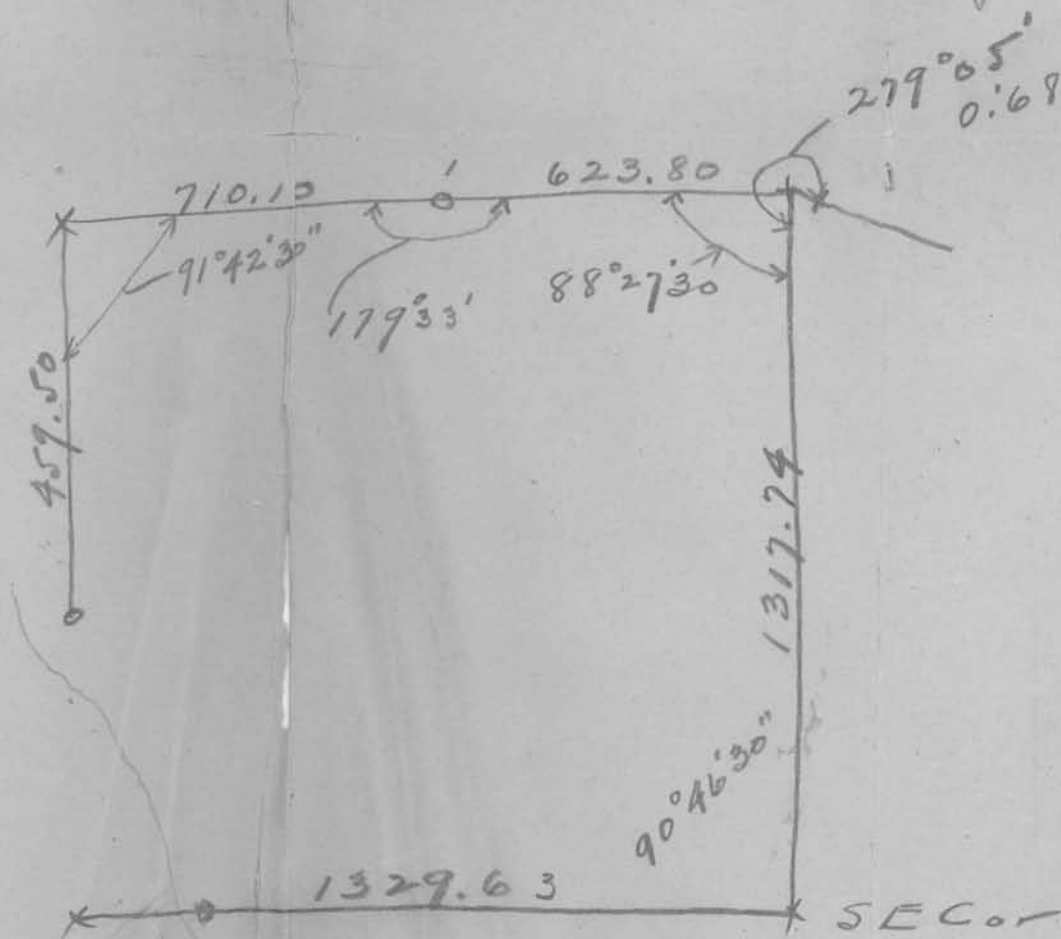




# HECTOR EXPLORATION

SHOWING  
VERTICAL SECTIONS OF DRILL HOLES

SCALE - 1 IN. = 20 FT.

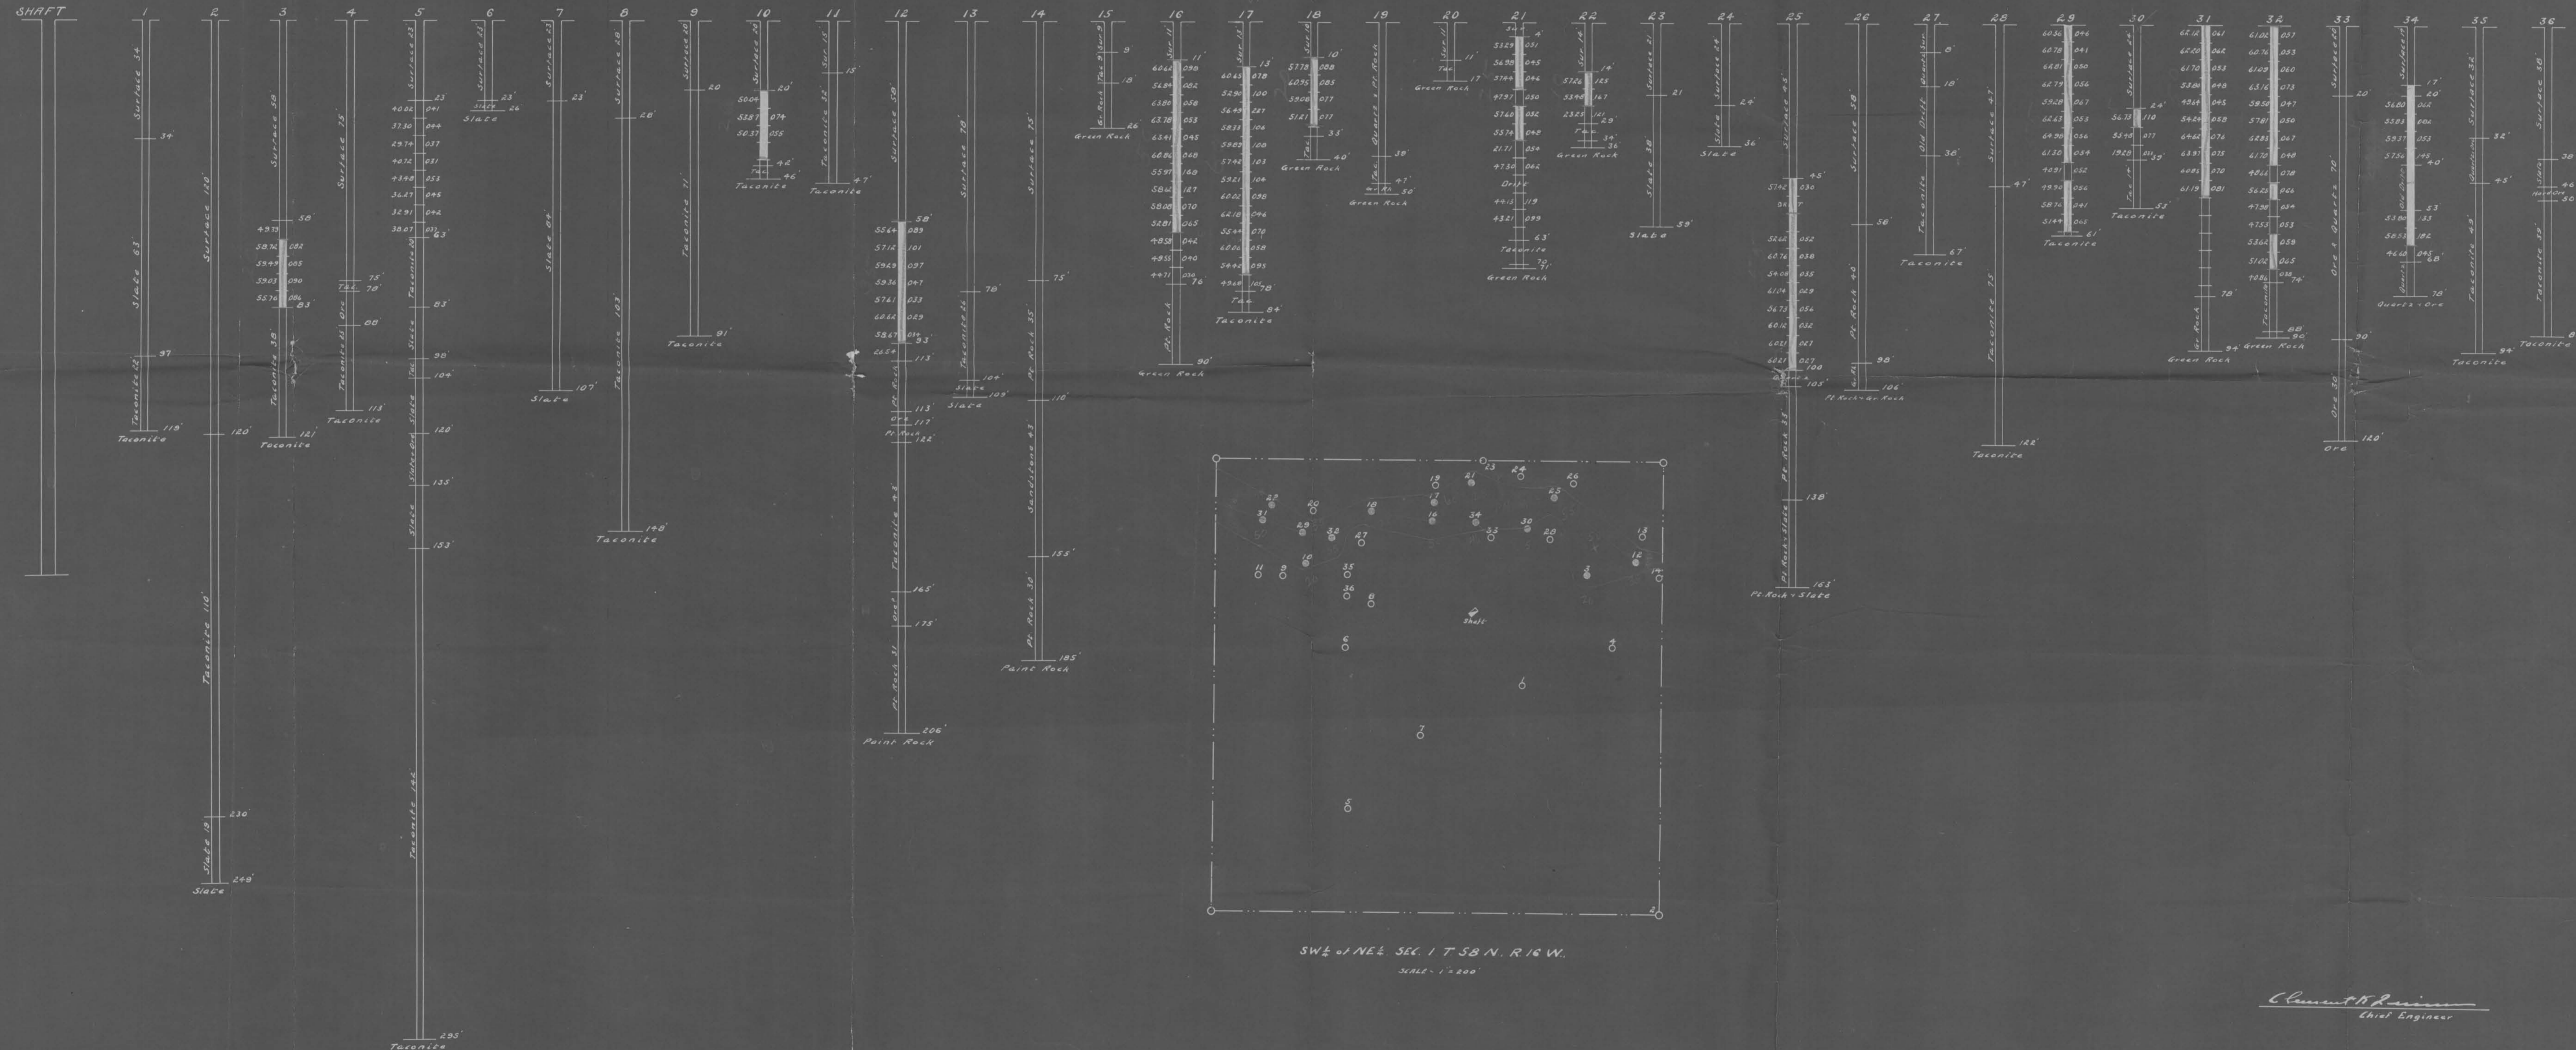

*Clarence R. Rainey*  
Chief Engineer