



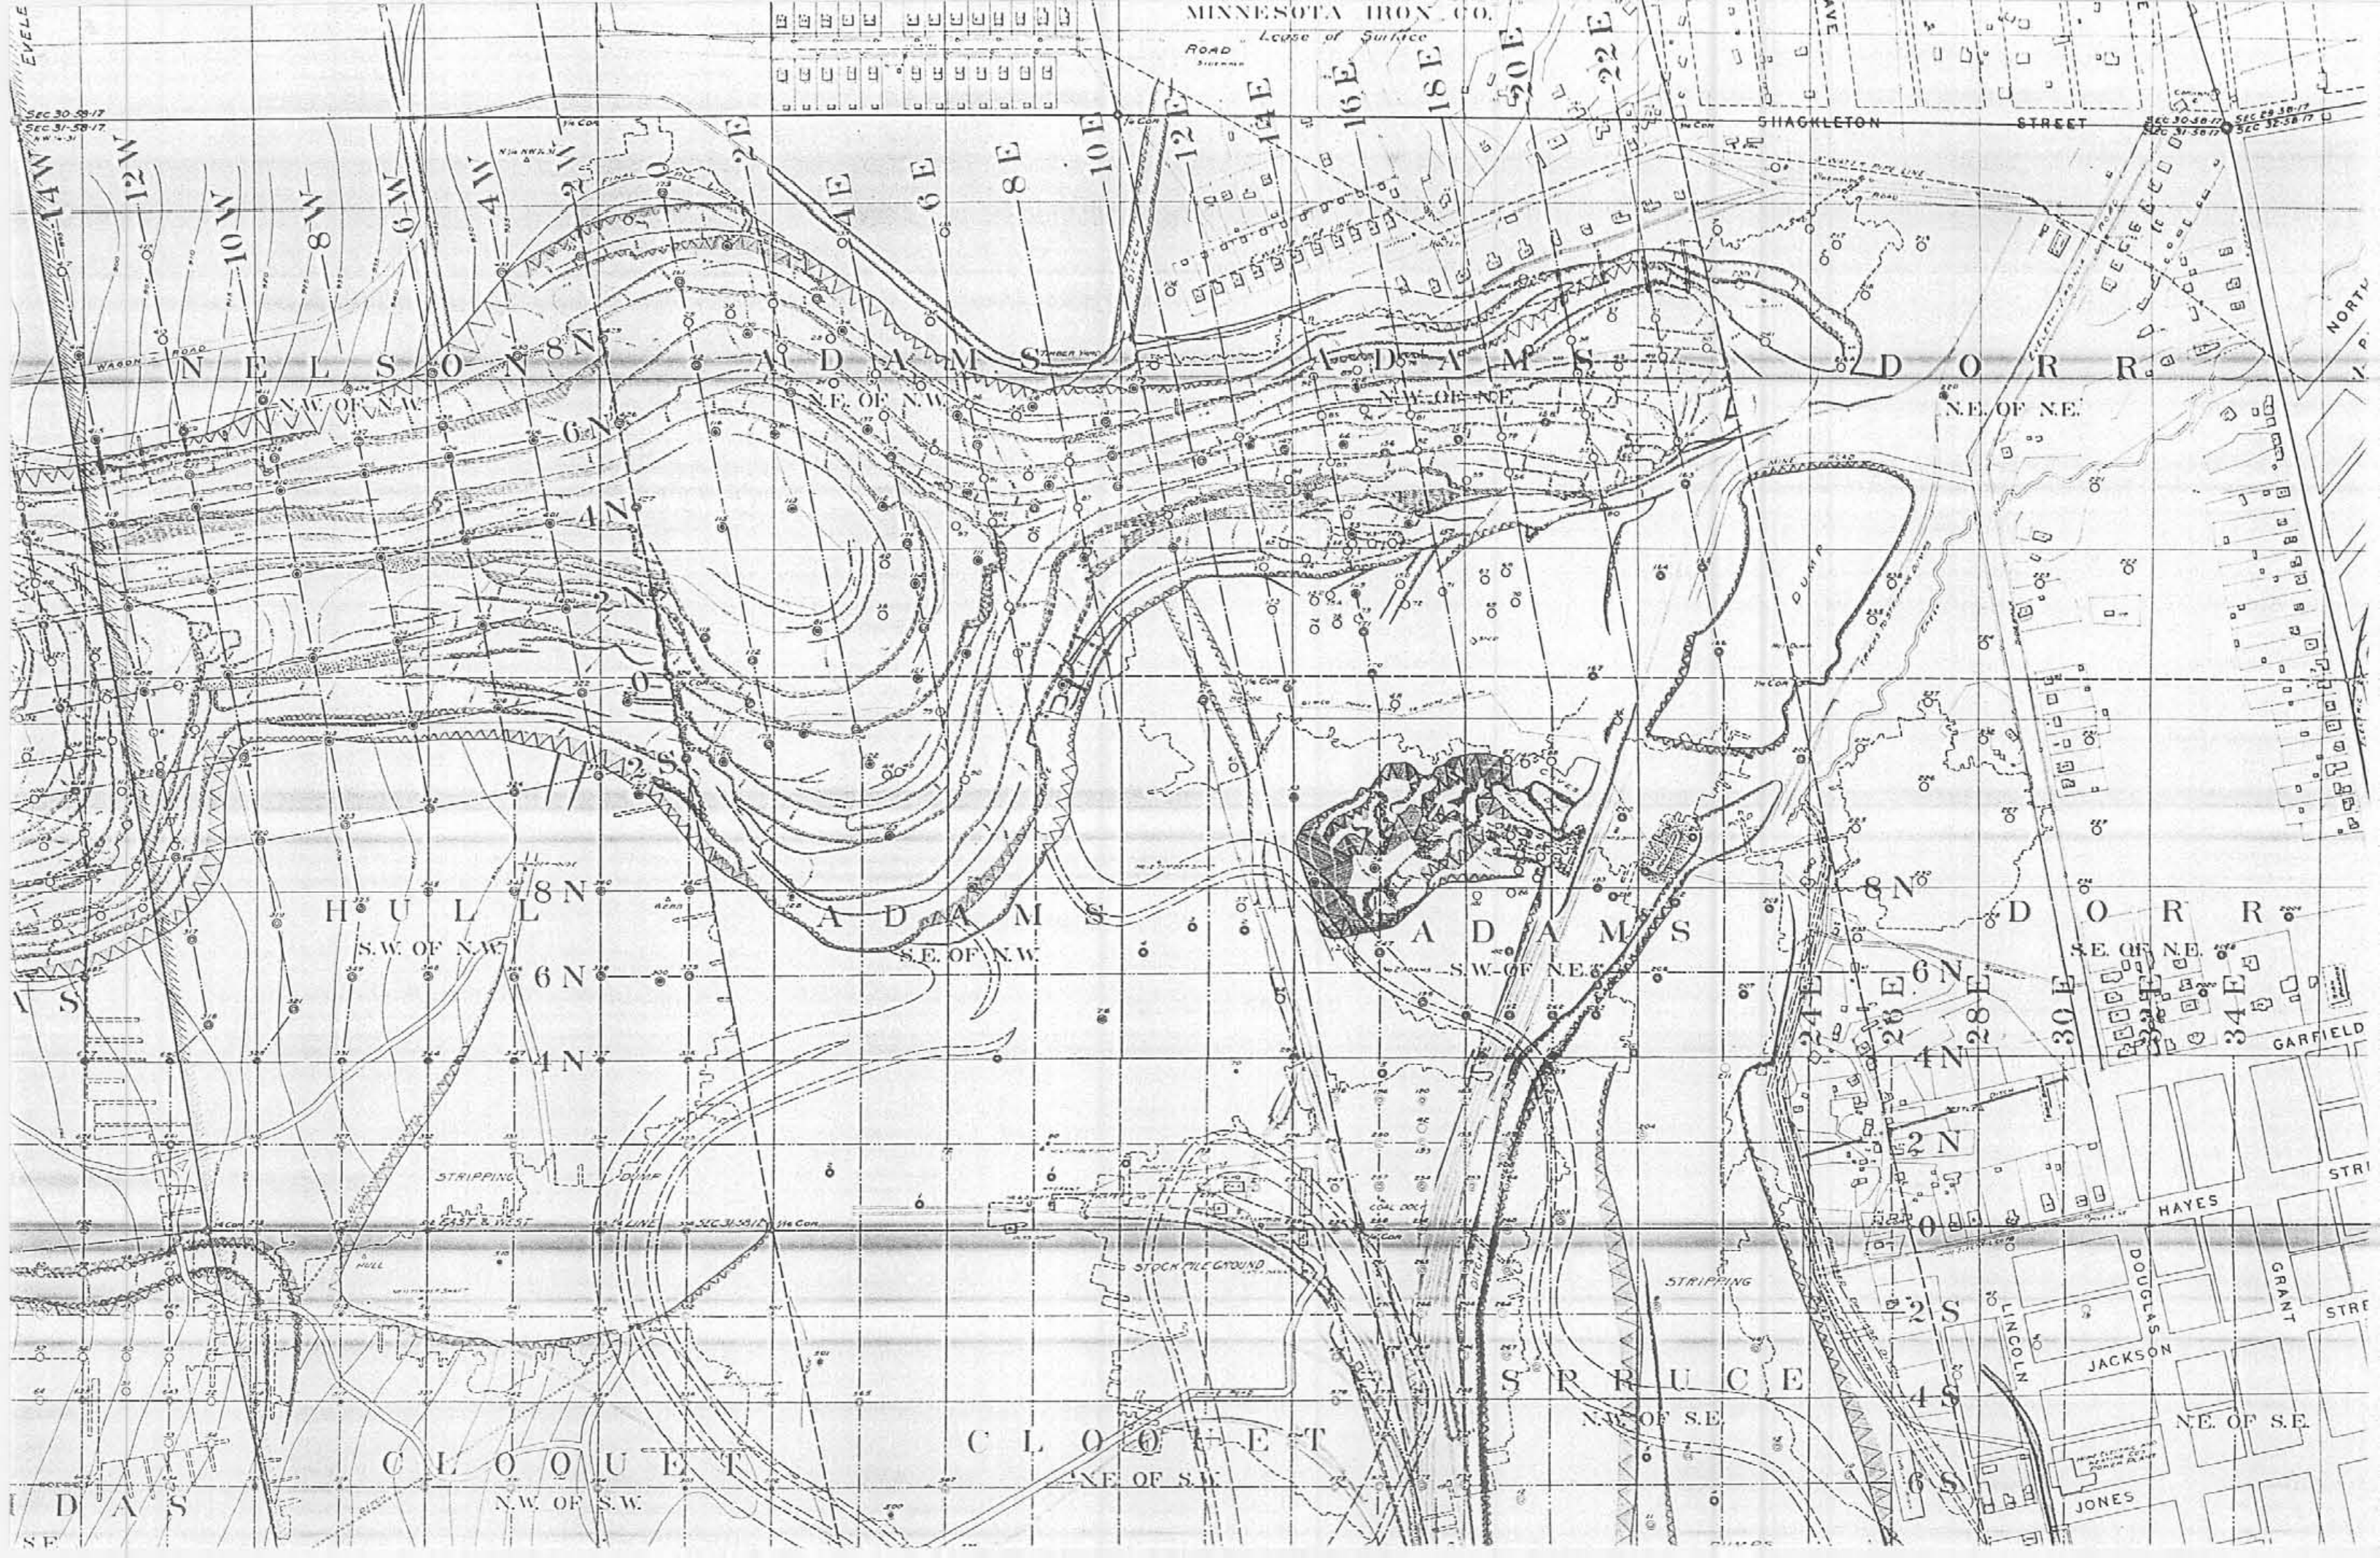

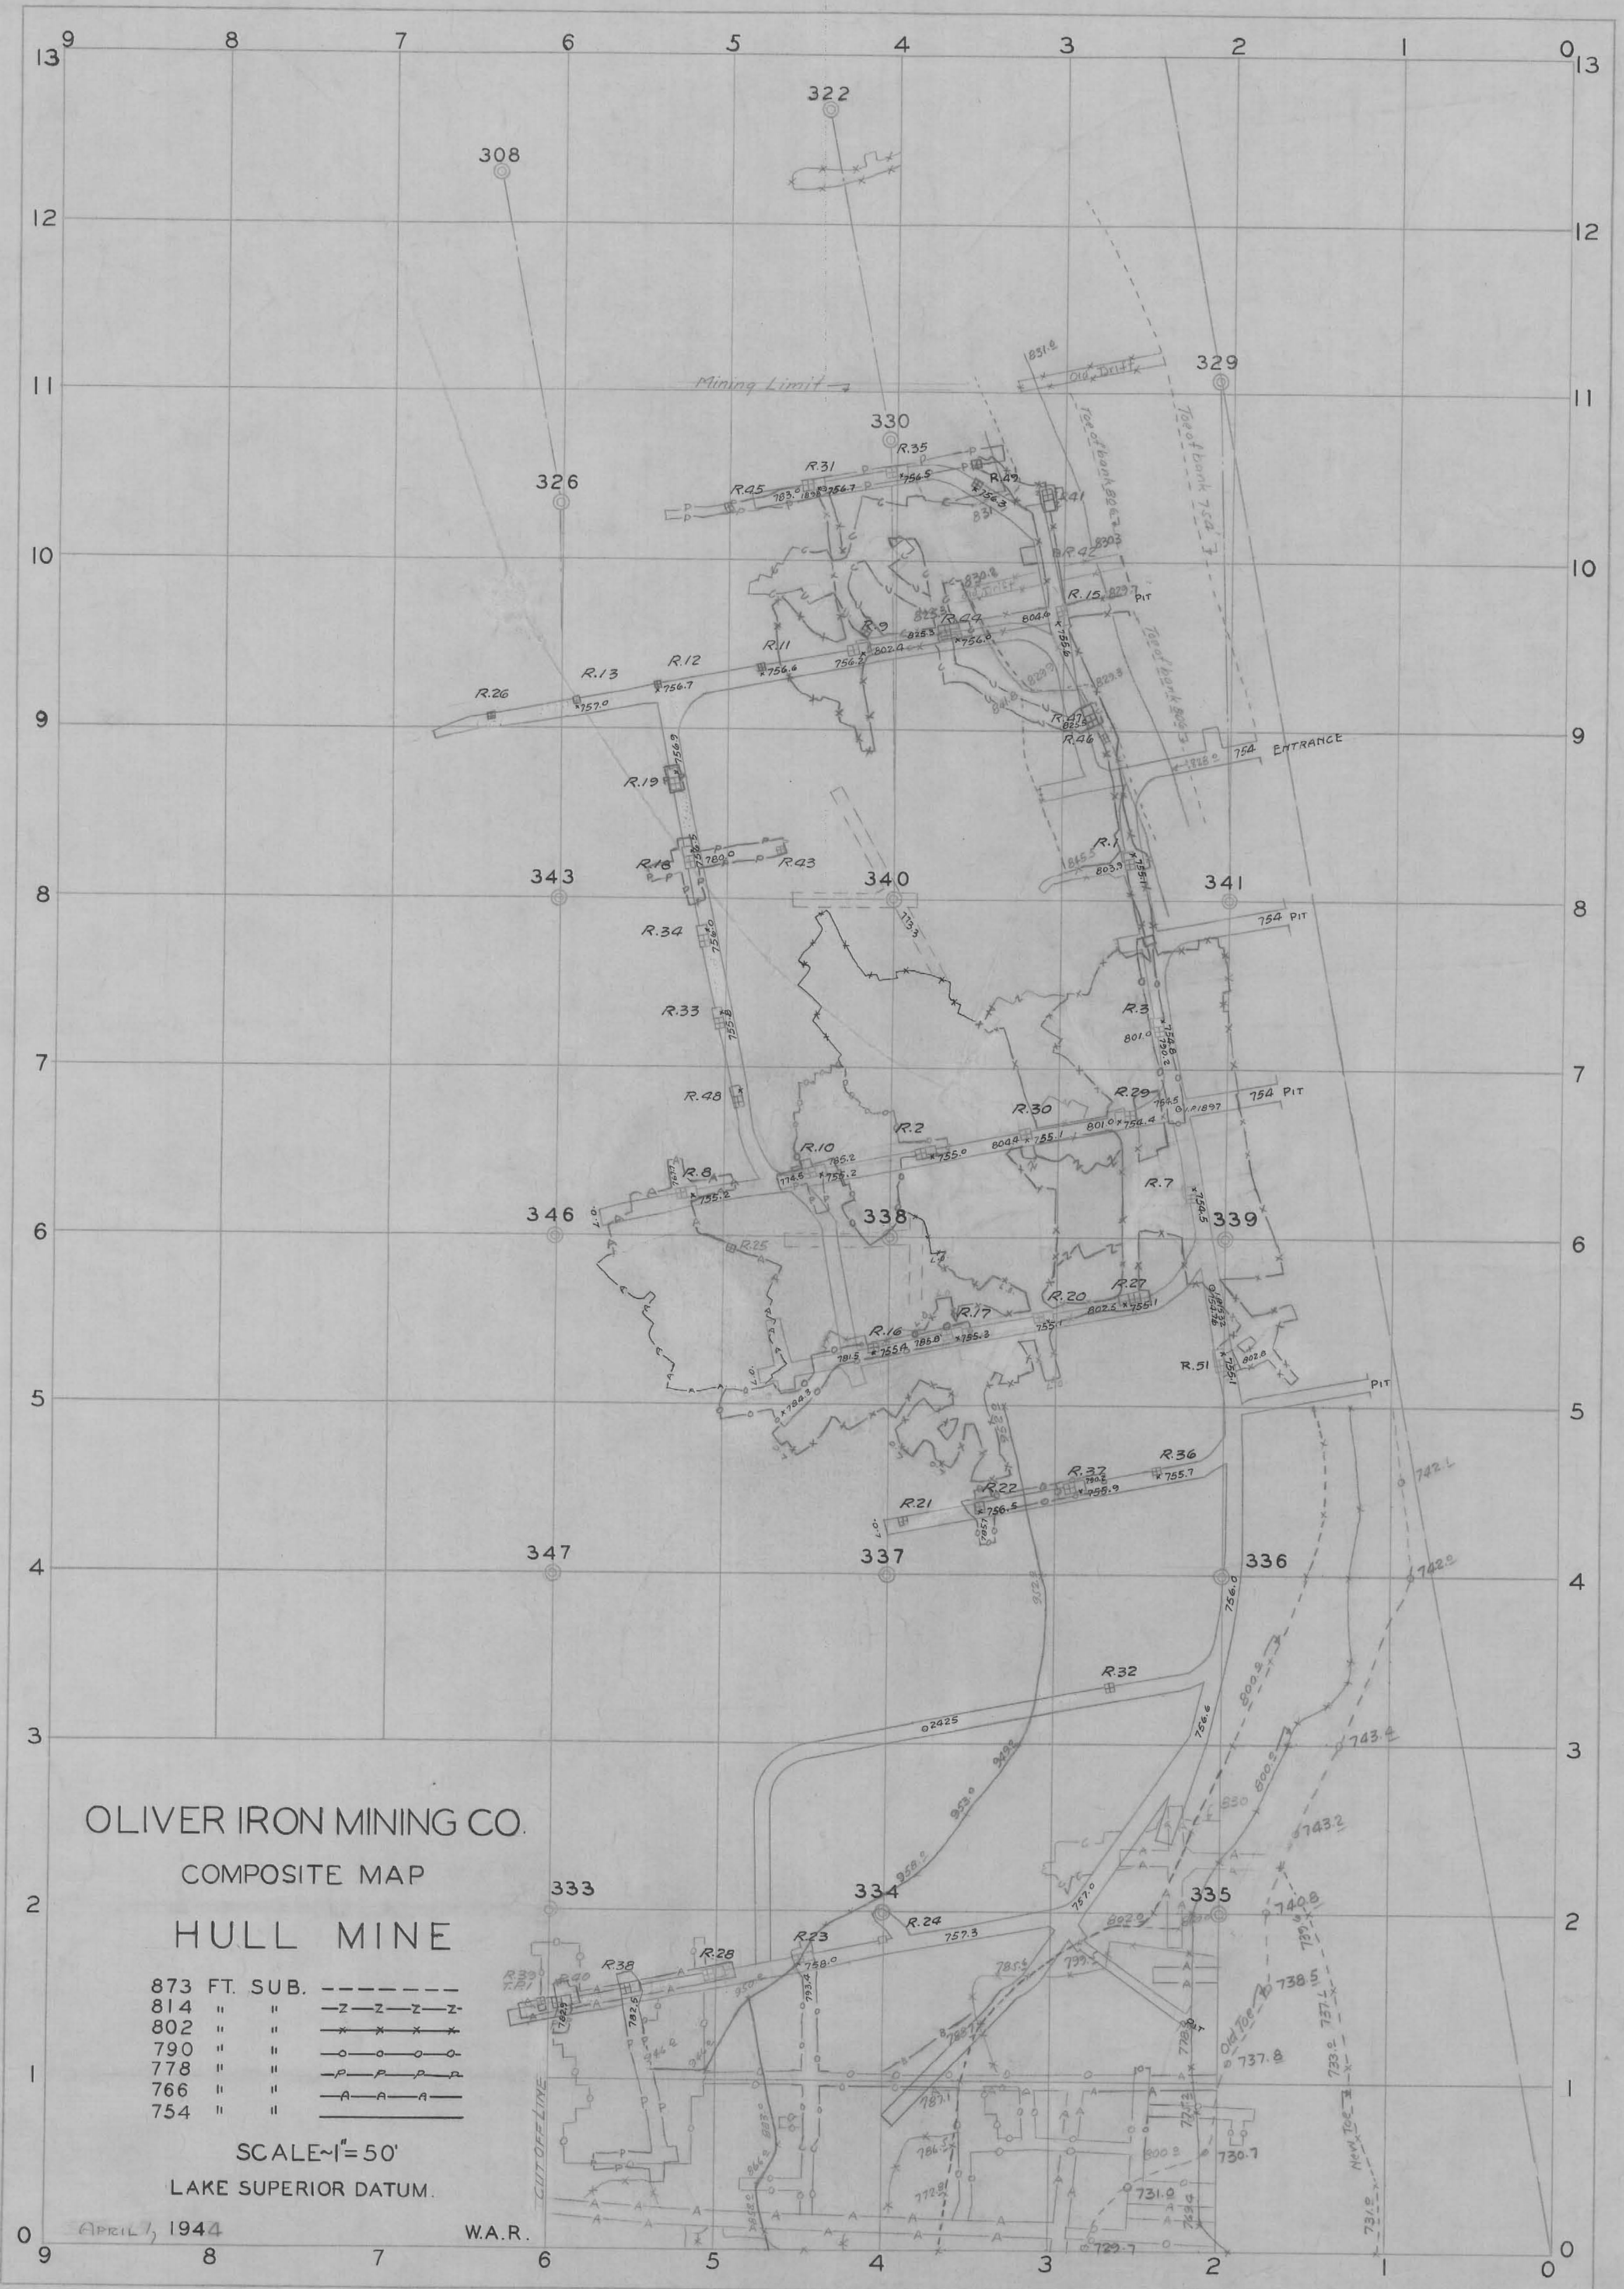

OLIVER IRON MINING CO.

COMPOSITE MAP

HULL MINE

873 FT. SUB.	-----
814 " "	-x-x-x-x-
802 " "	-o-o-o-o-
790 " "	-p-p-p-p-
778 " "	-a-a-a-a-
766 " "	-a-a-a-a-
754 " "	_____

SCALE=1"=50'

LAKE SUPERIOR DATUM.


APRIL 1, 1944

W.A.R.

1 TUBE
SPEED 4
5 Prints

NO. 5080 CASE 1 DWR. 34 EPI. FILE 62

FILE NO. 2-2401-21. SECT. .B., DWR/CFT., 31...

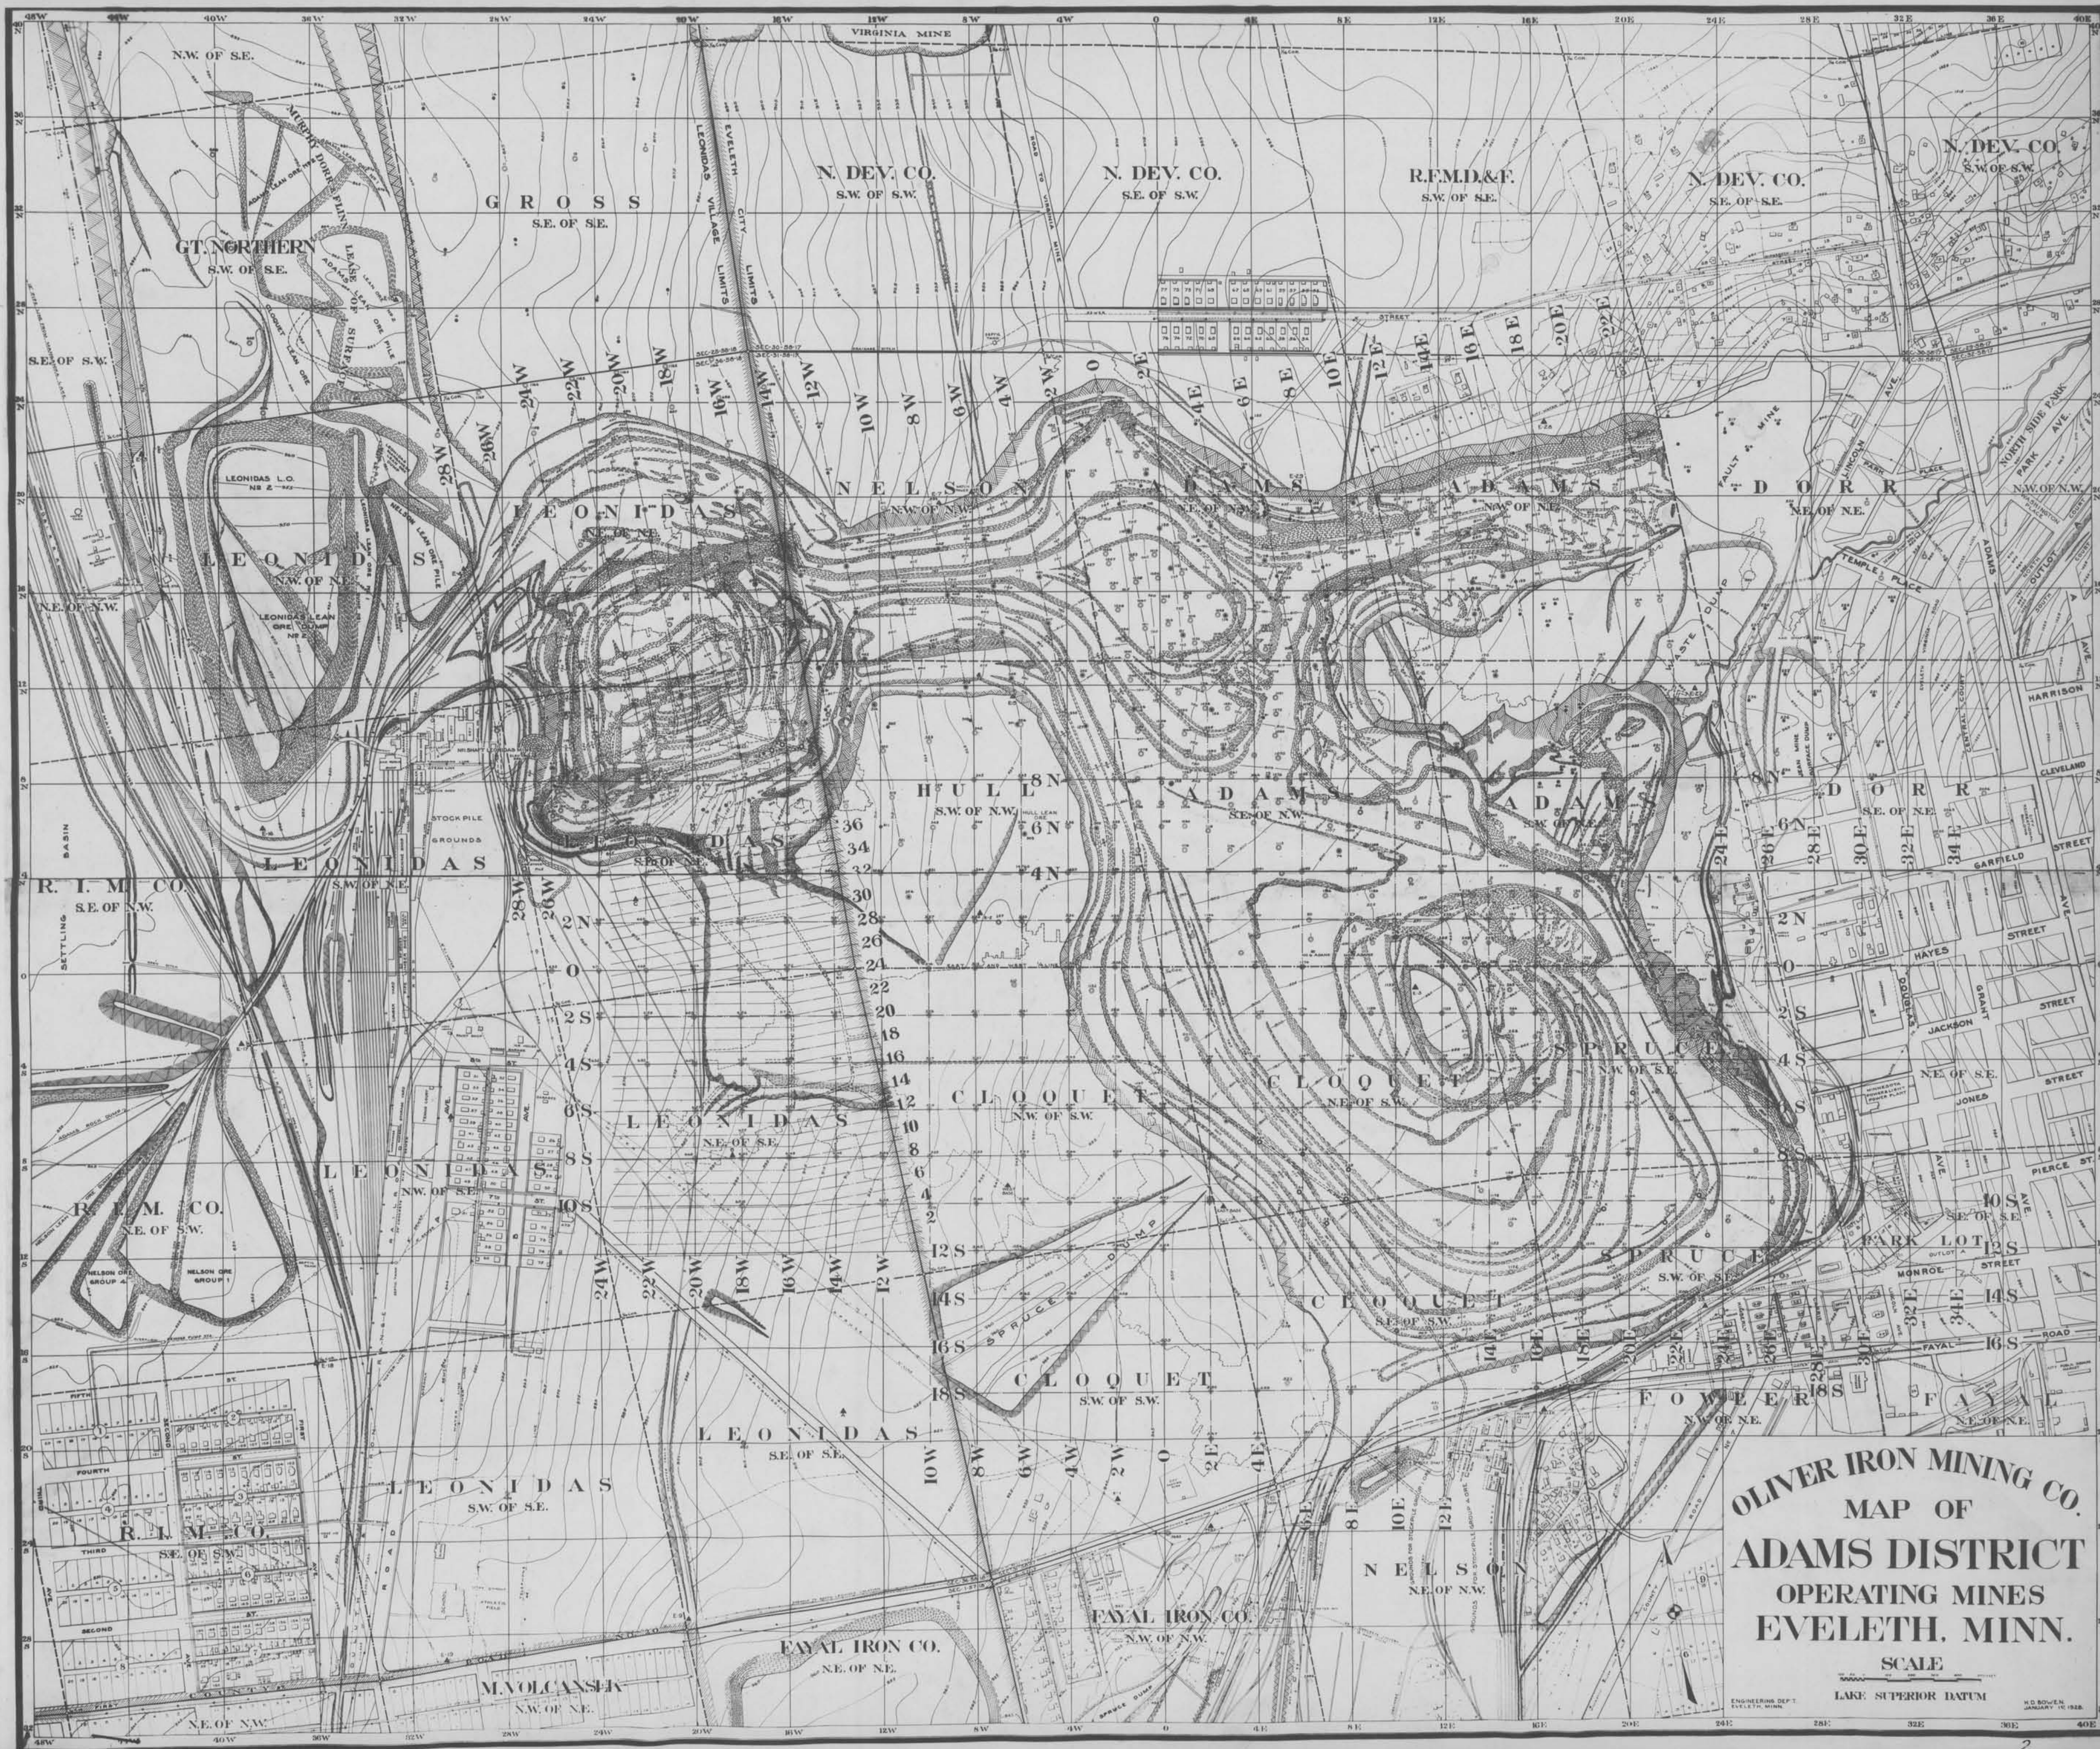

OLIVER IRON MINING CO.
MAP OF
ADAMS DISTRICT
OPERATING MINES
EVELETH, MINN.

SCALE
LAKE SUPERIOR DATUM