



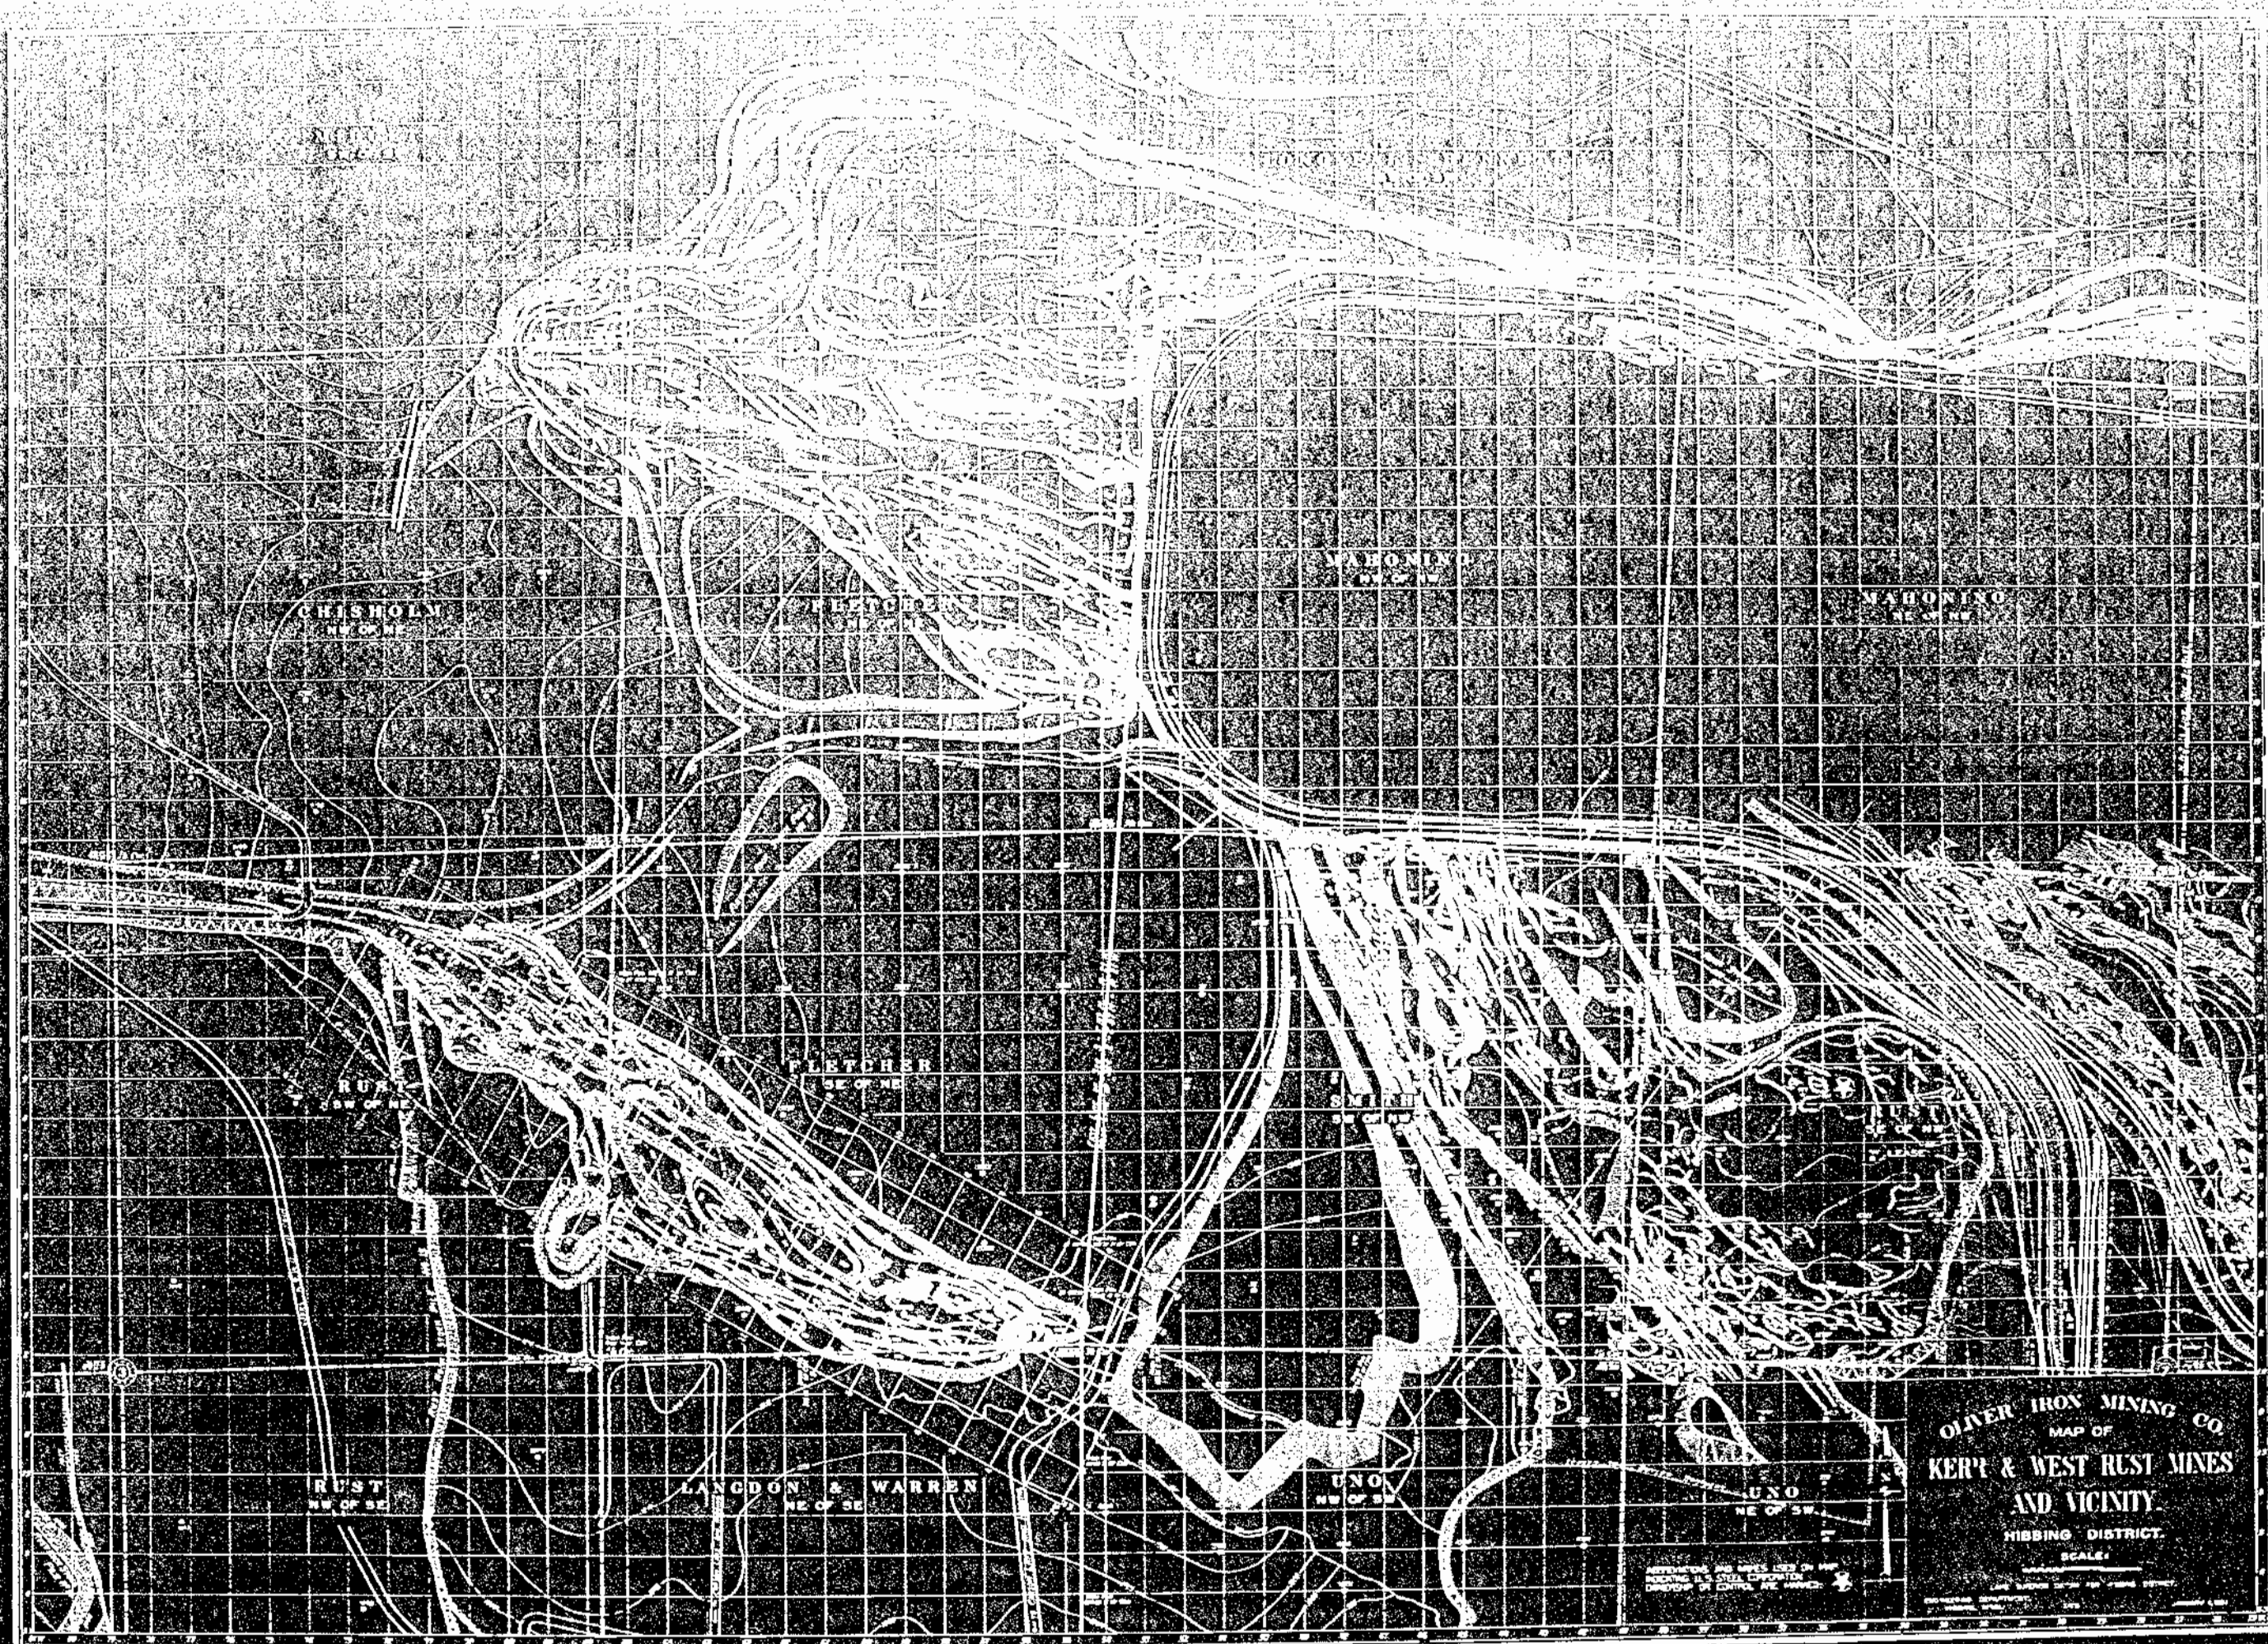

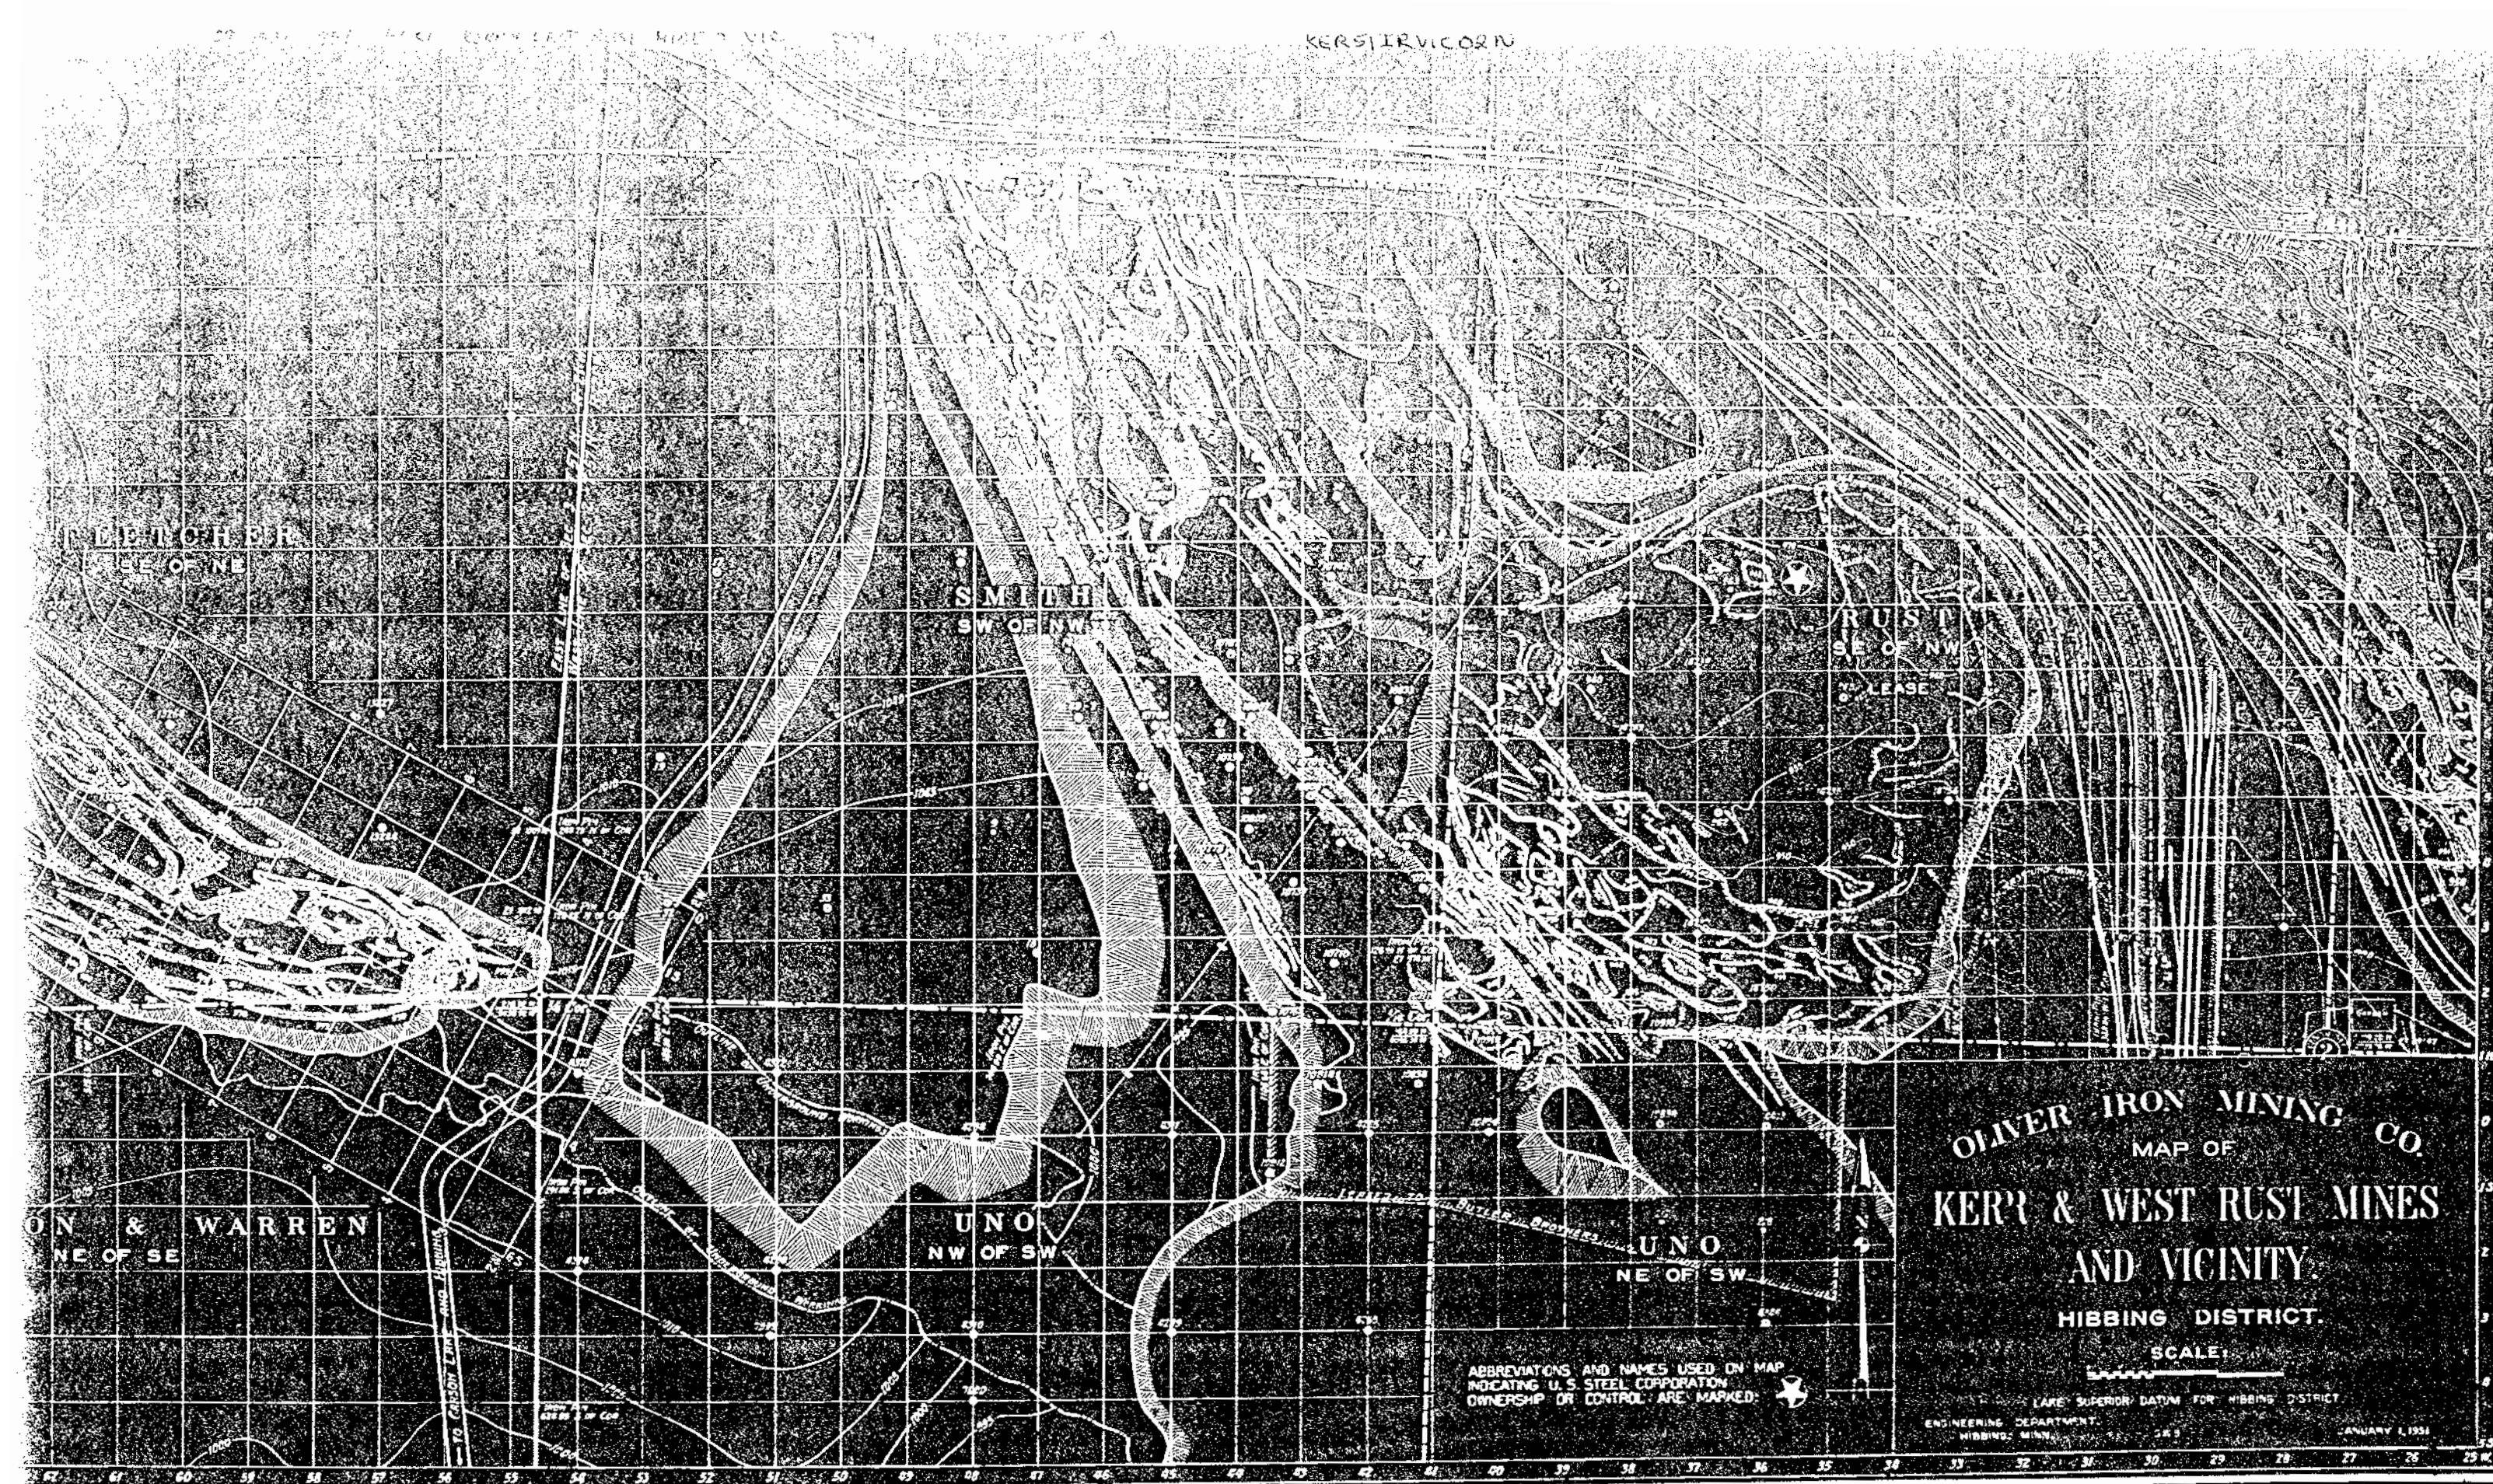

OLIVER IRON MINING CO.
MAP OF
KERI & WEST RUST MINES
AND VICINITY.
HIBBING DISTRICT.


SCALE:

LAKE SUPERIOR DATUM FOR HIBBING DISTRICT
ENGINEERING DEPARTMENT
HIBBING, MINN.
JANUARY 1, 1931


ABBREVIATIONS AND NAMES USED ON MAP
INDICATING U. S. STEEL CORPORATION
OWNERSHIP OR CONTROL ARE MARKED.

Dept. of Revenue
Data File 18-2
Kerr

RUST
SW OF NE

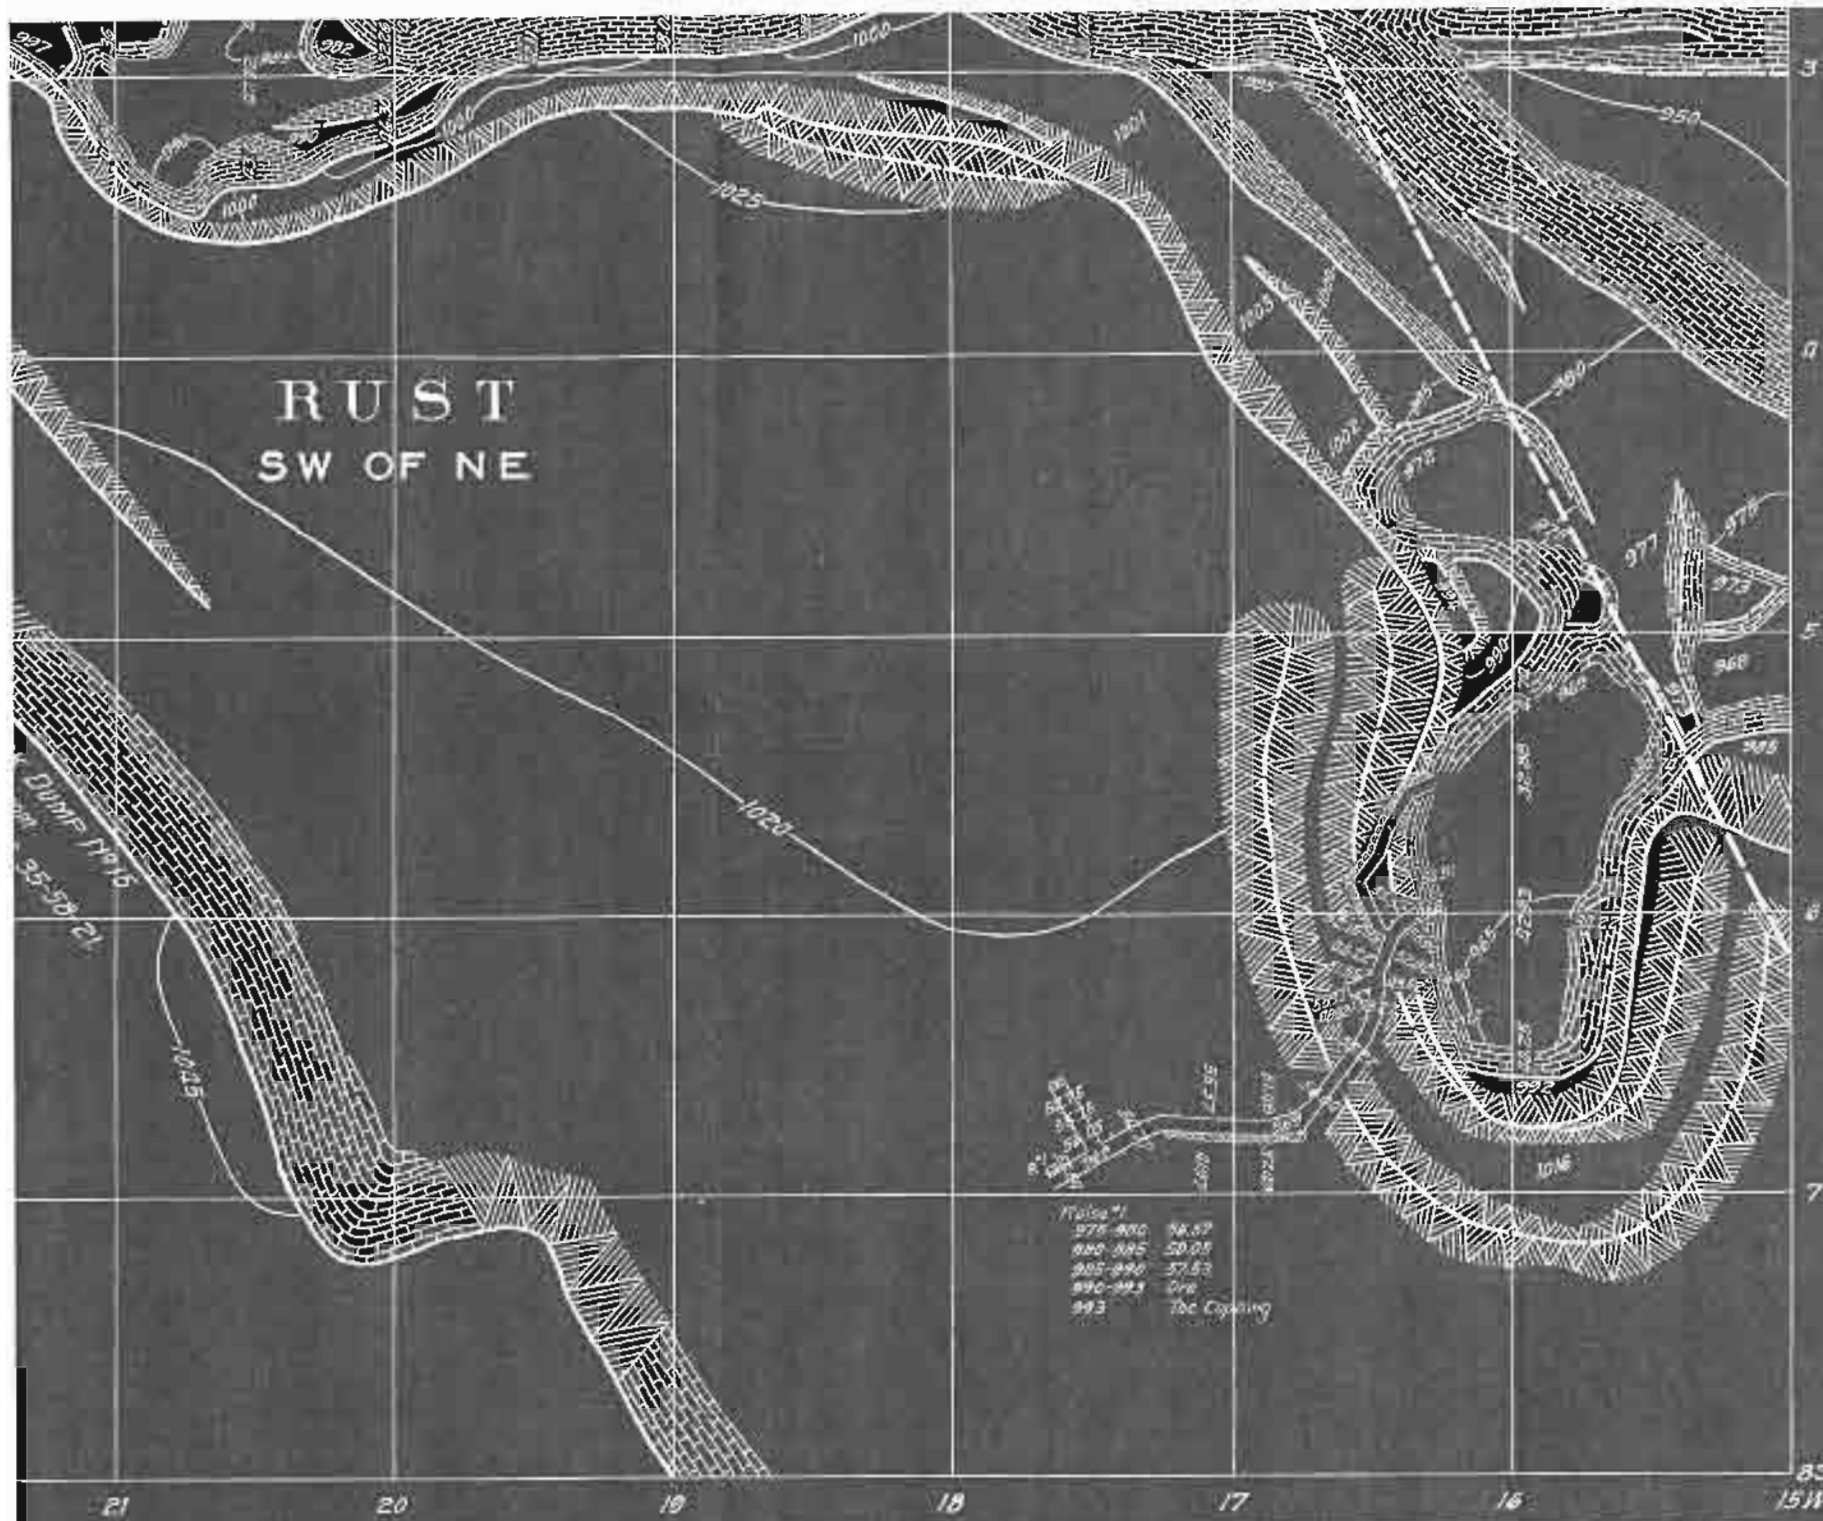

Notes:
975-980 56.07
980-985 58.05
985-990 57.53

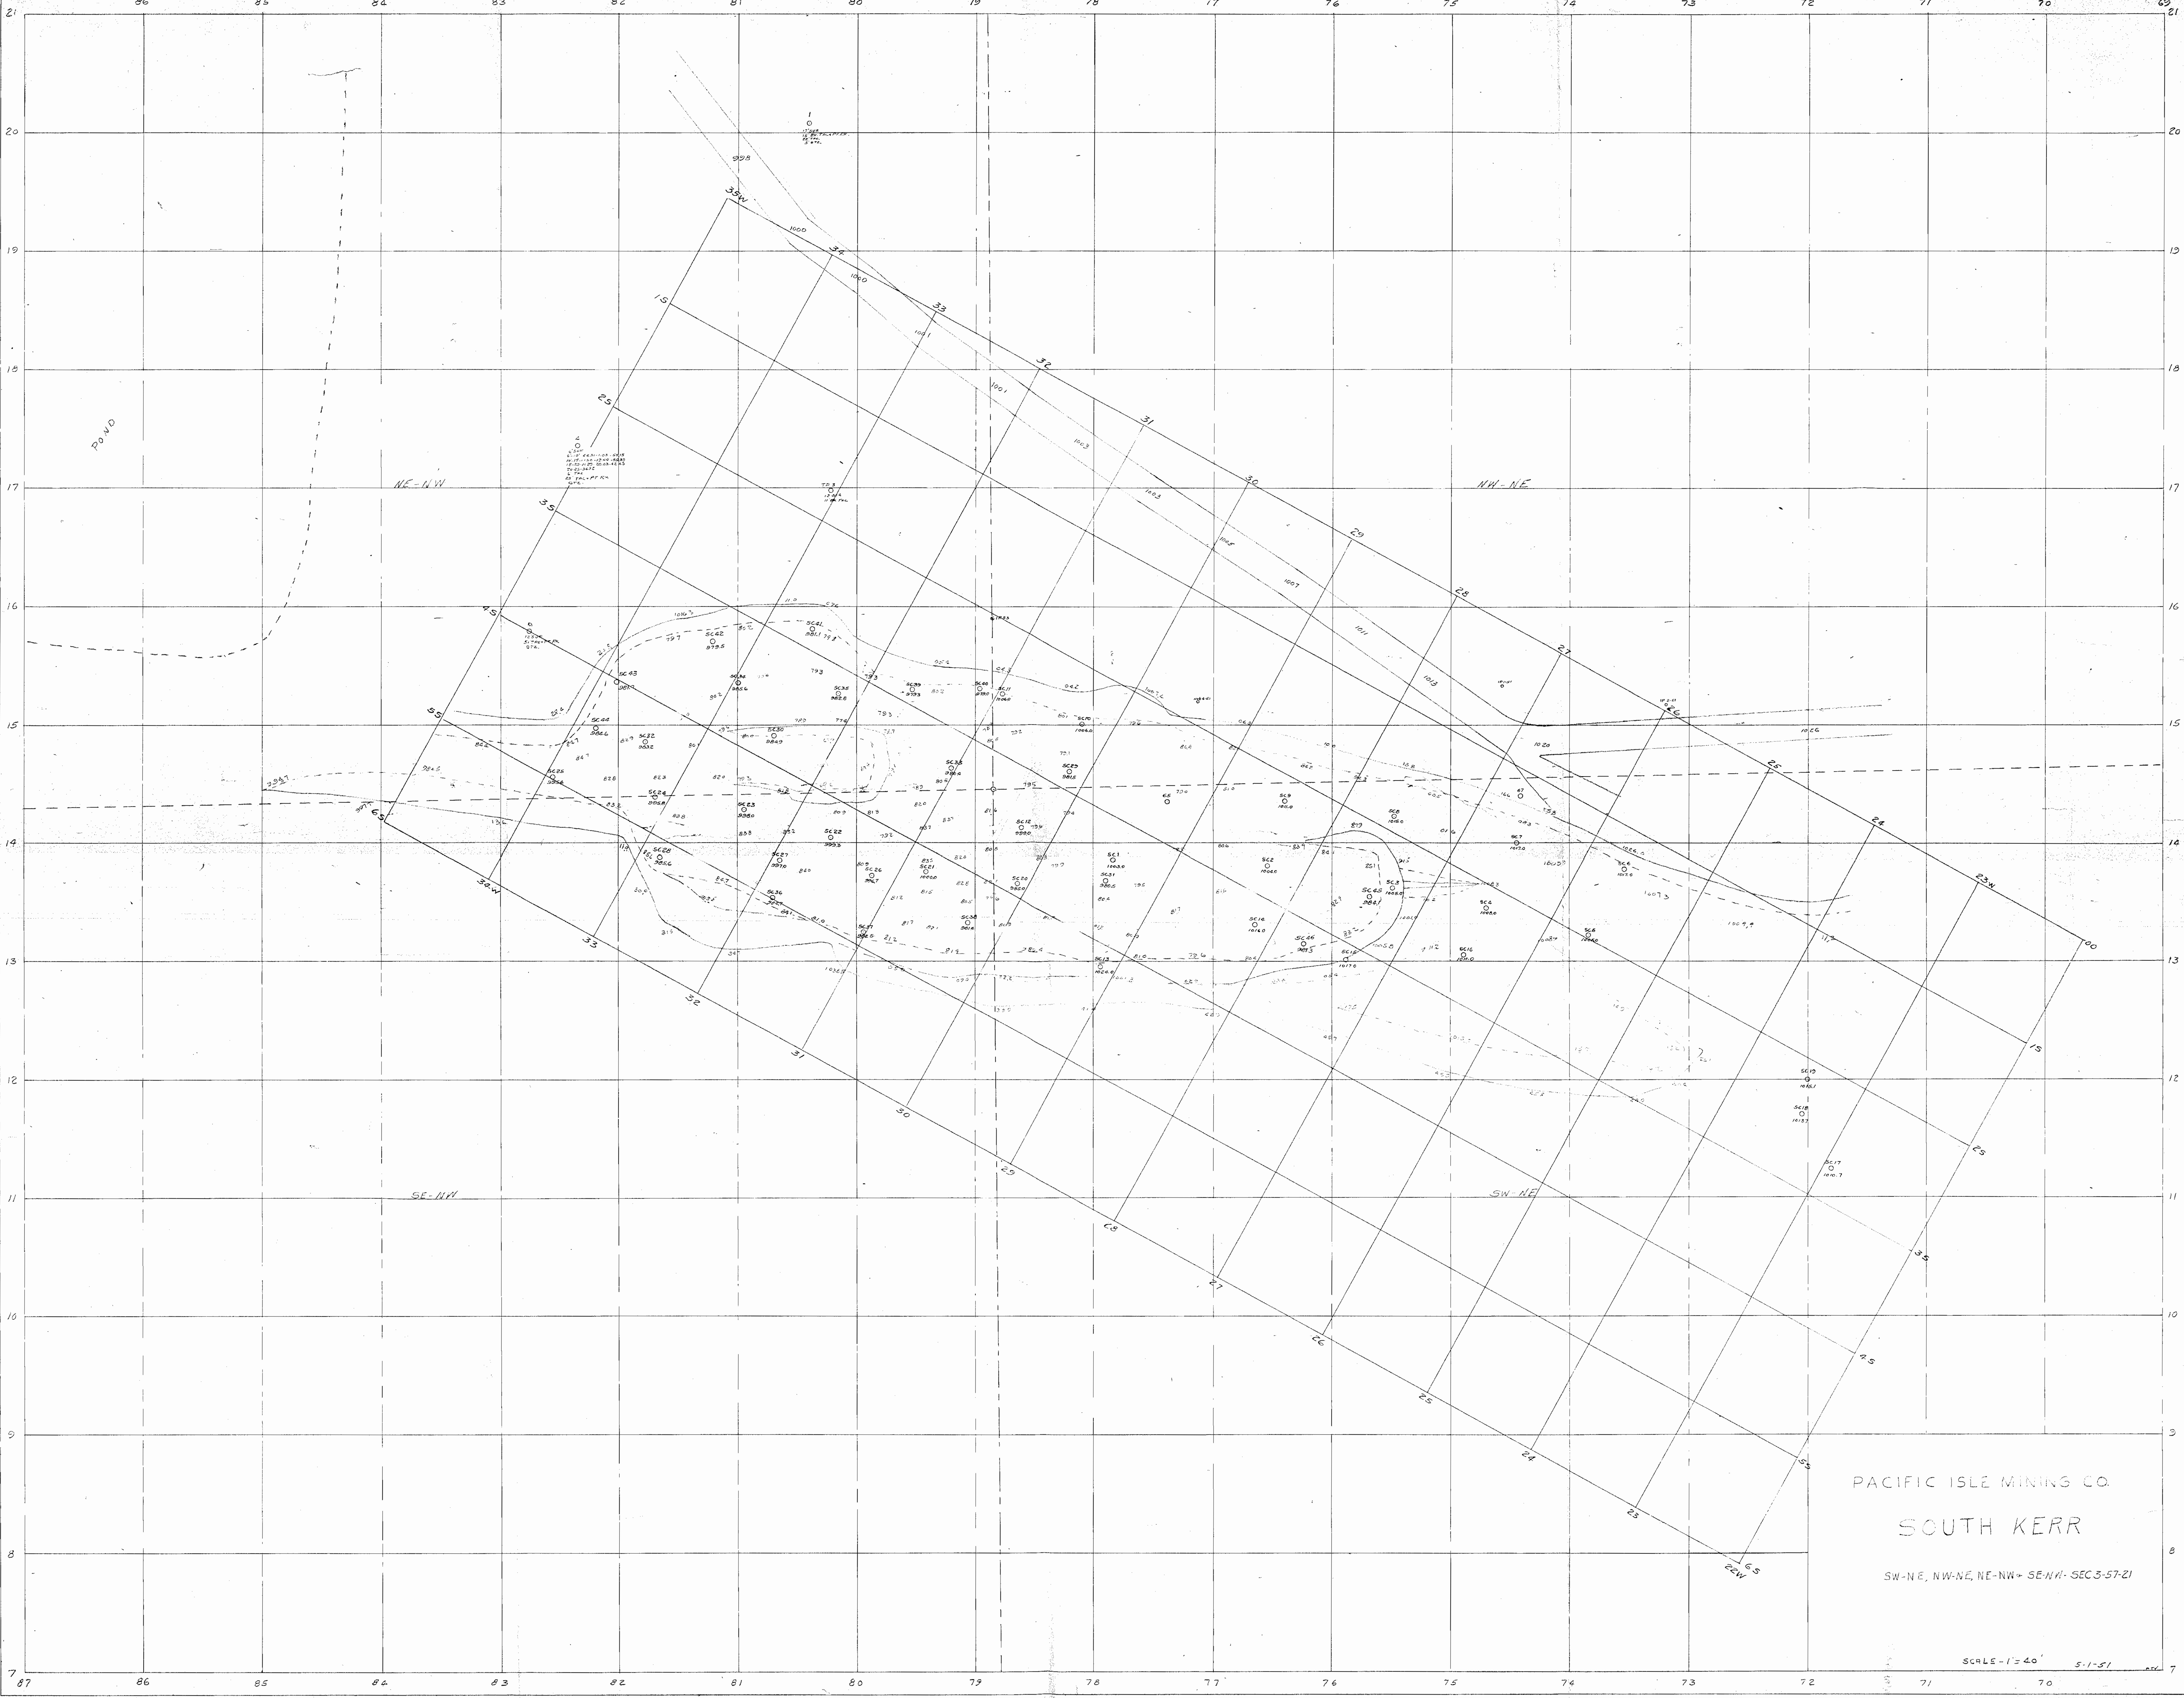


PACIFIC ISLE MINING CO.
SOUTH KERR
SW-NE, NW-NE, NE-NW, SE-NW - SEC 3-57-21

SCALE - 1" = 40'
5-1-51

SOUTH KERR MINE

SCALE - 1" = 40'

3100 W

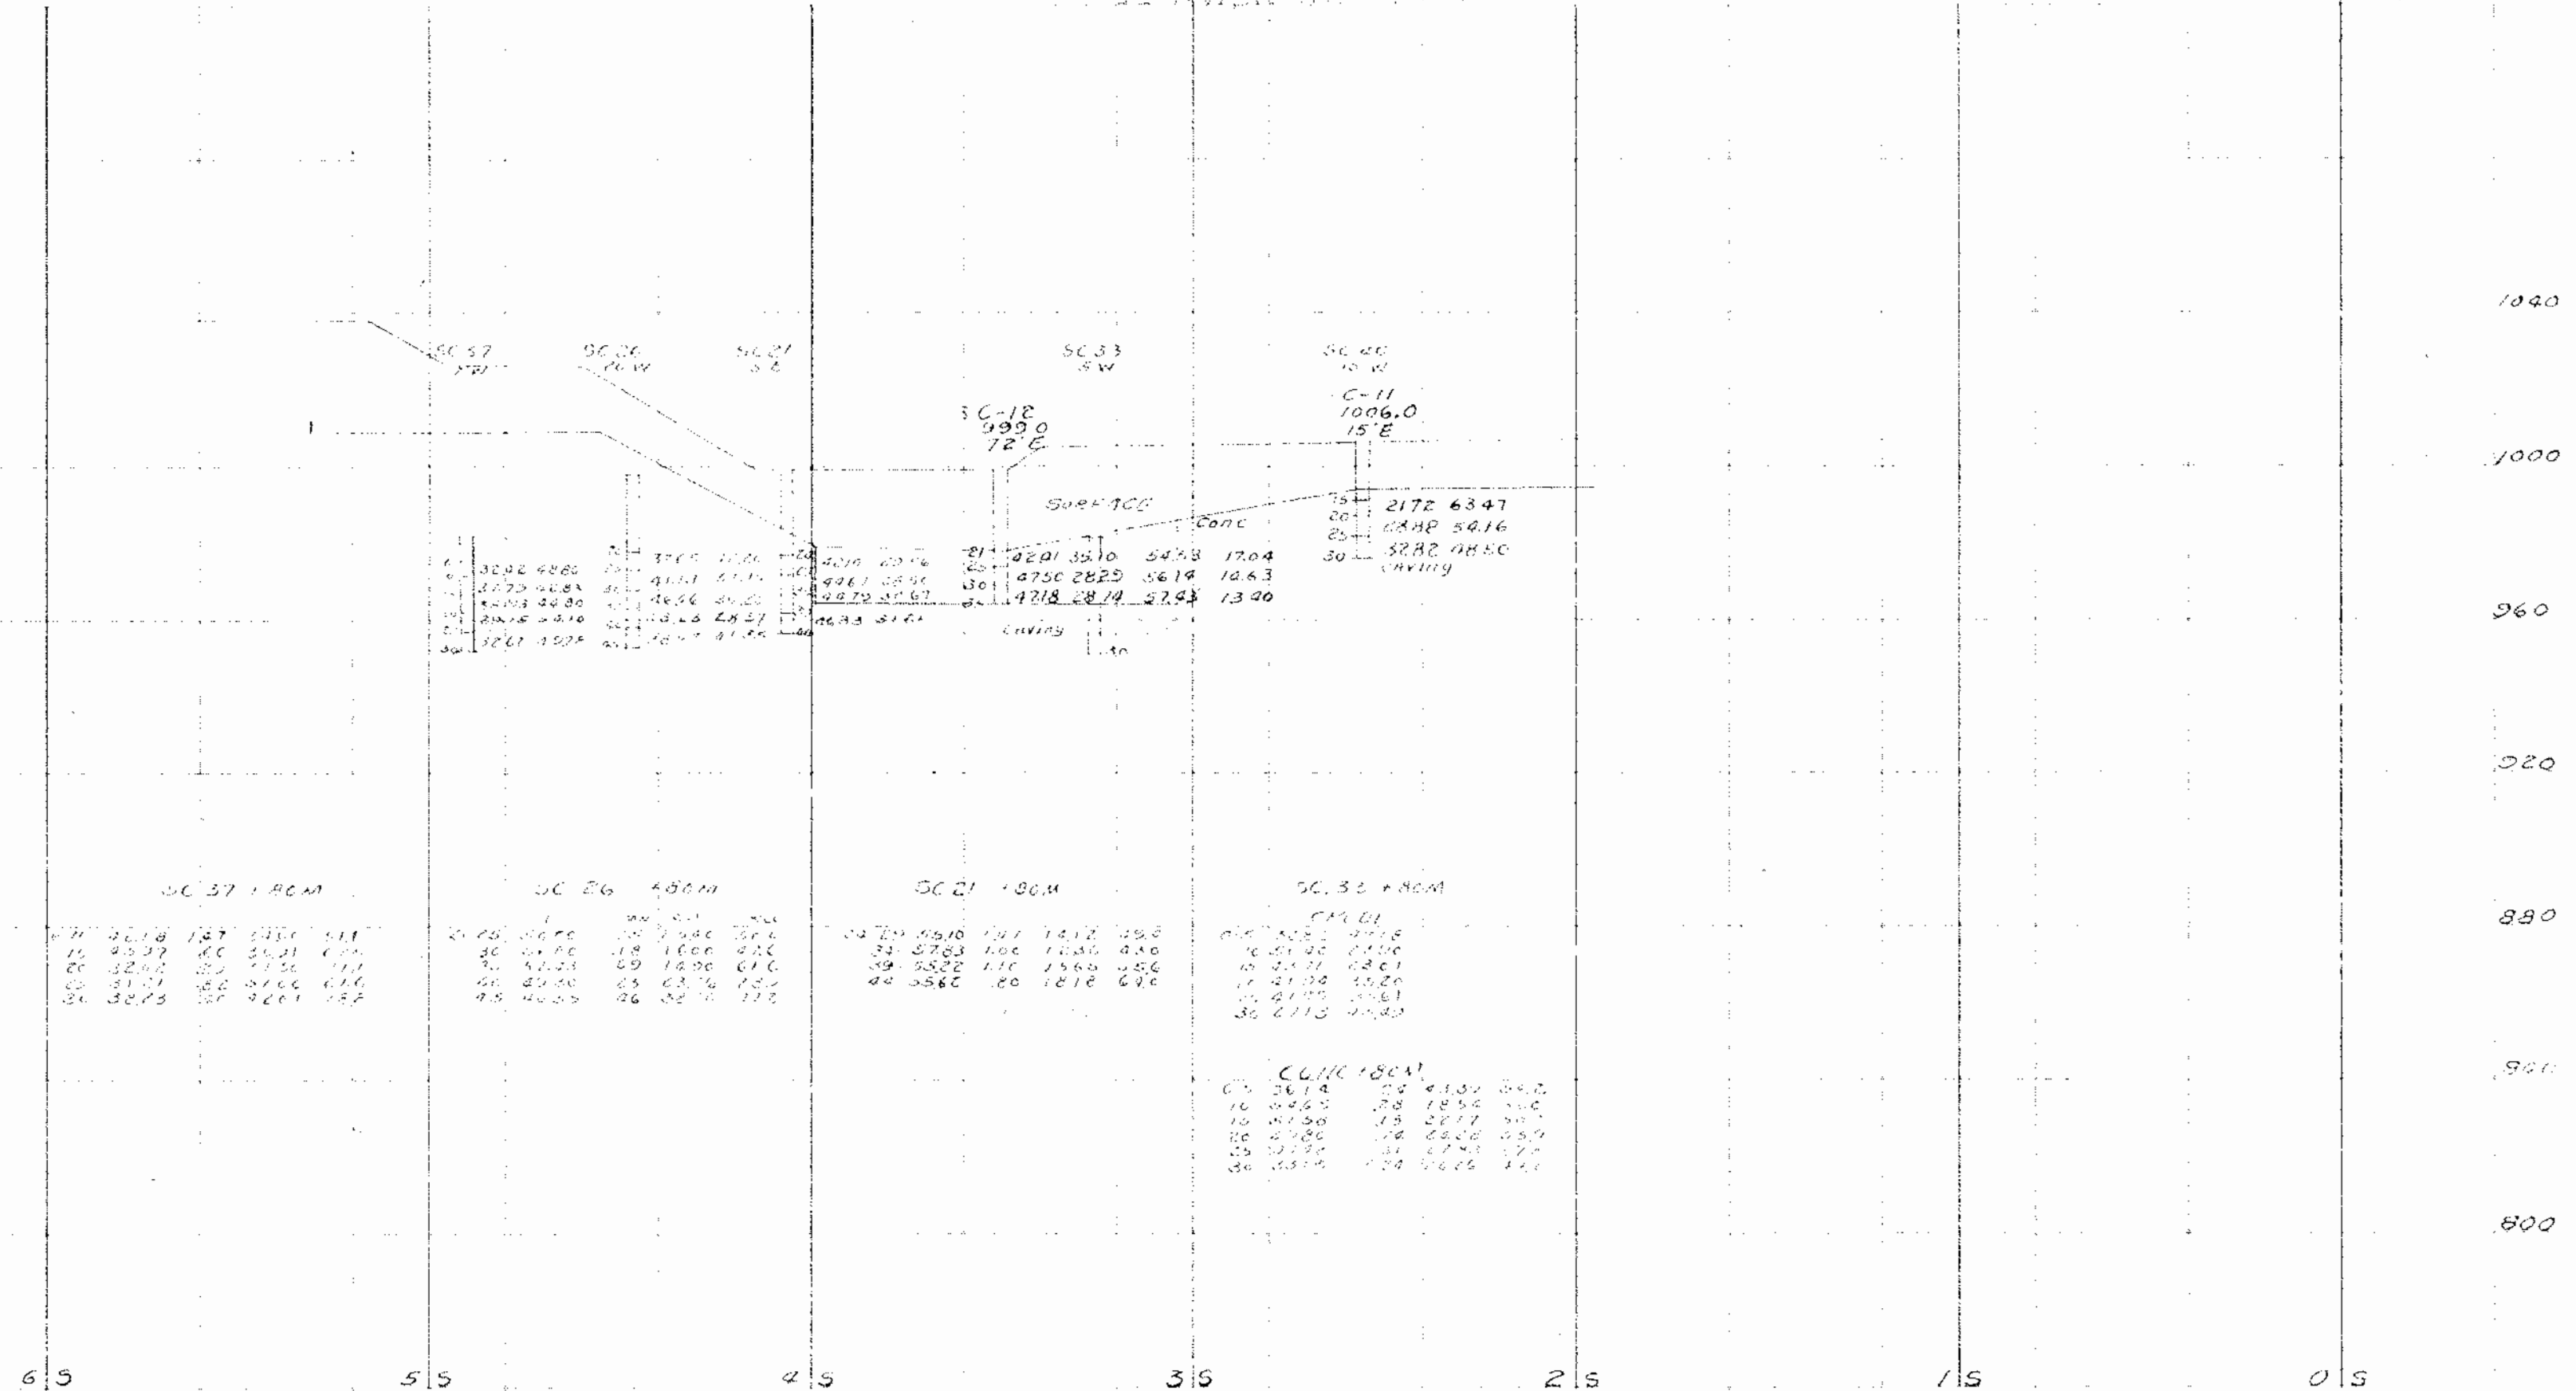

SOUTH KERR

1" = 40'


SEC. 3000 W


















1040

1000

960

920

880

840

800

6.5

5.5

4.5

3.5

2.5

1.5

0.5






















6.5

5.5

4.5

3.5

2.5

1.5

0.5

800

840

880

920

960

1000

1040