


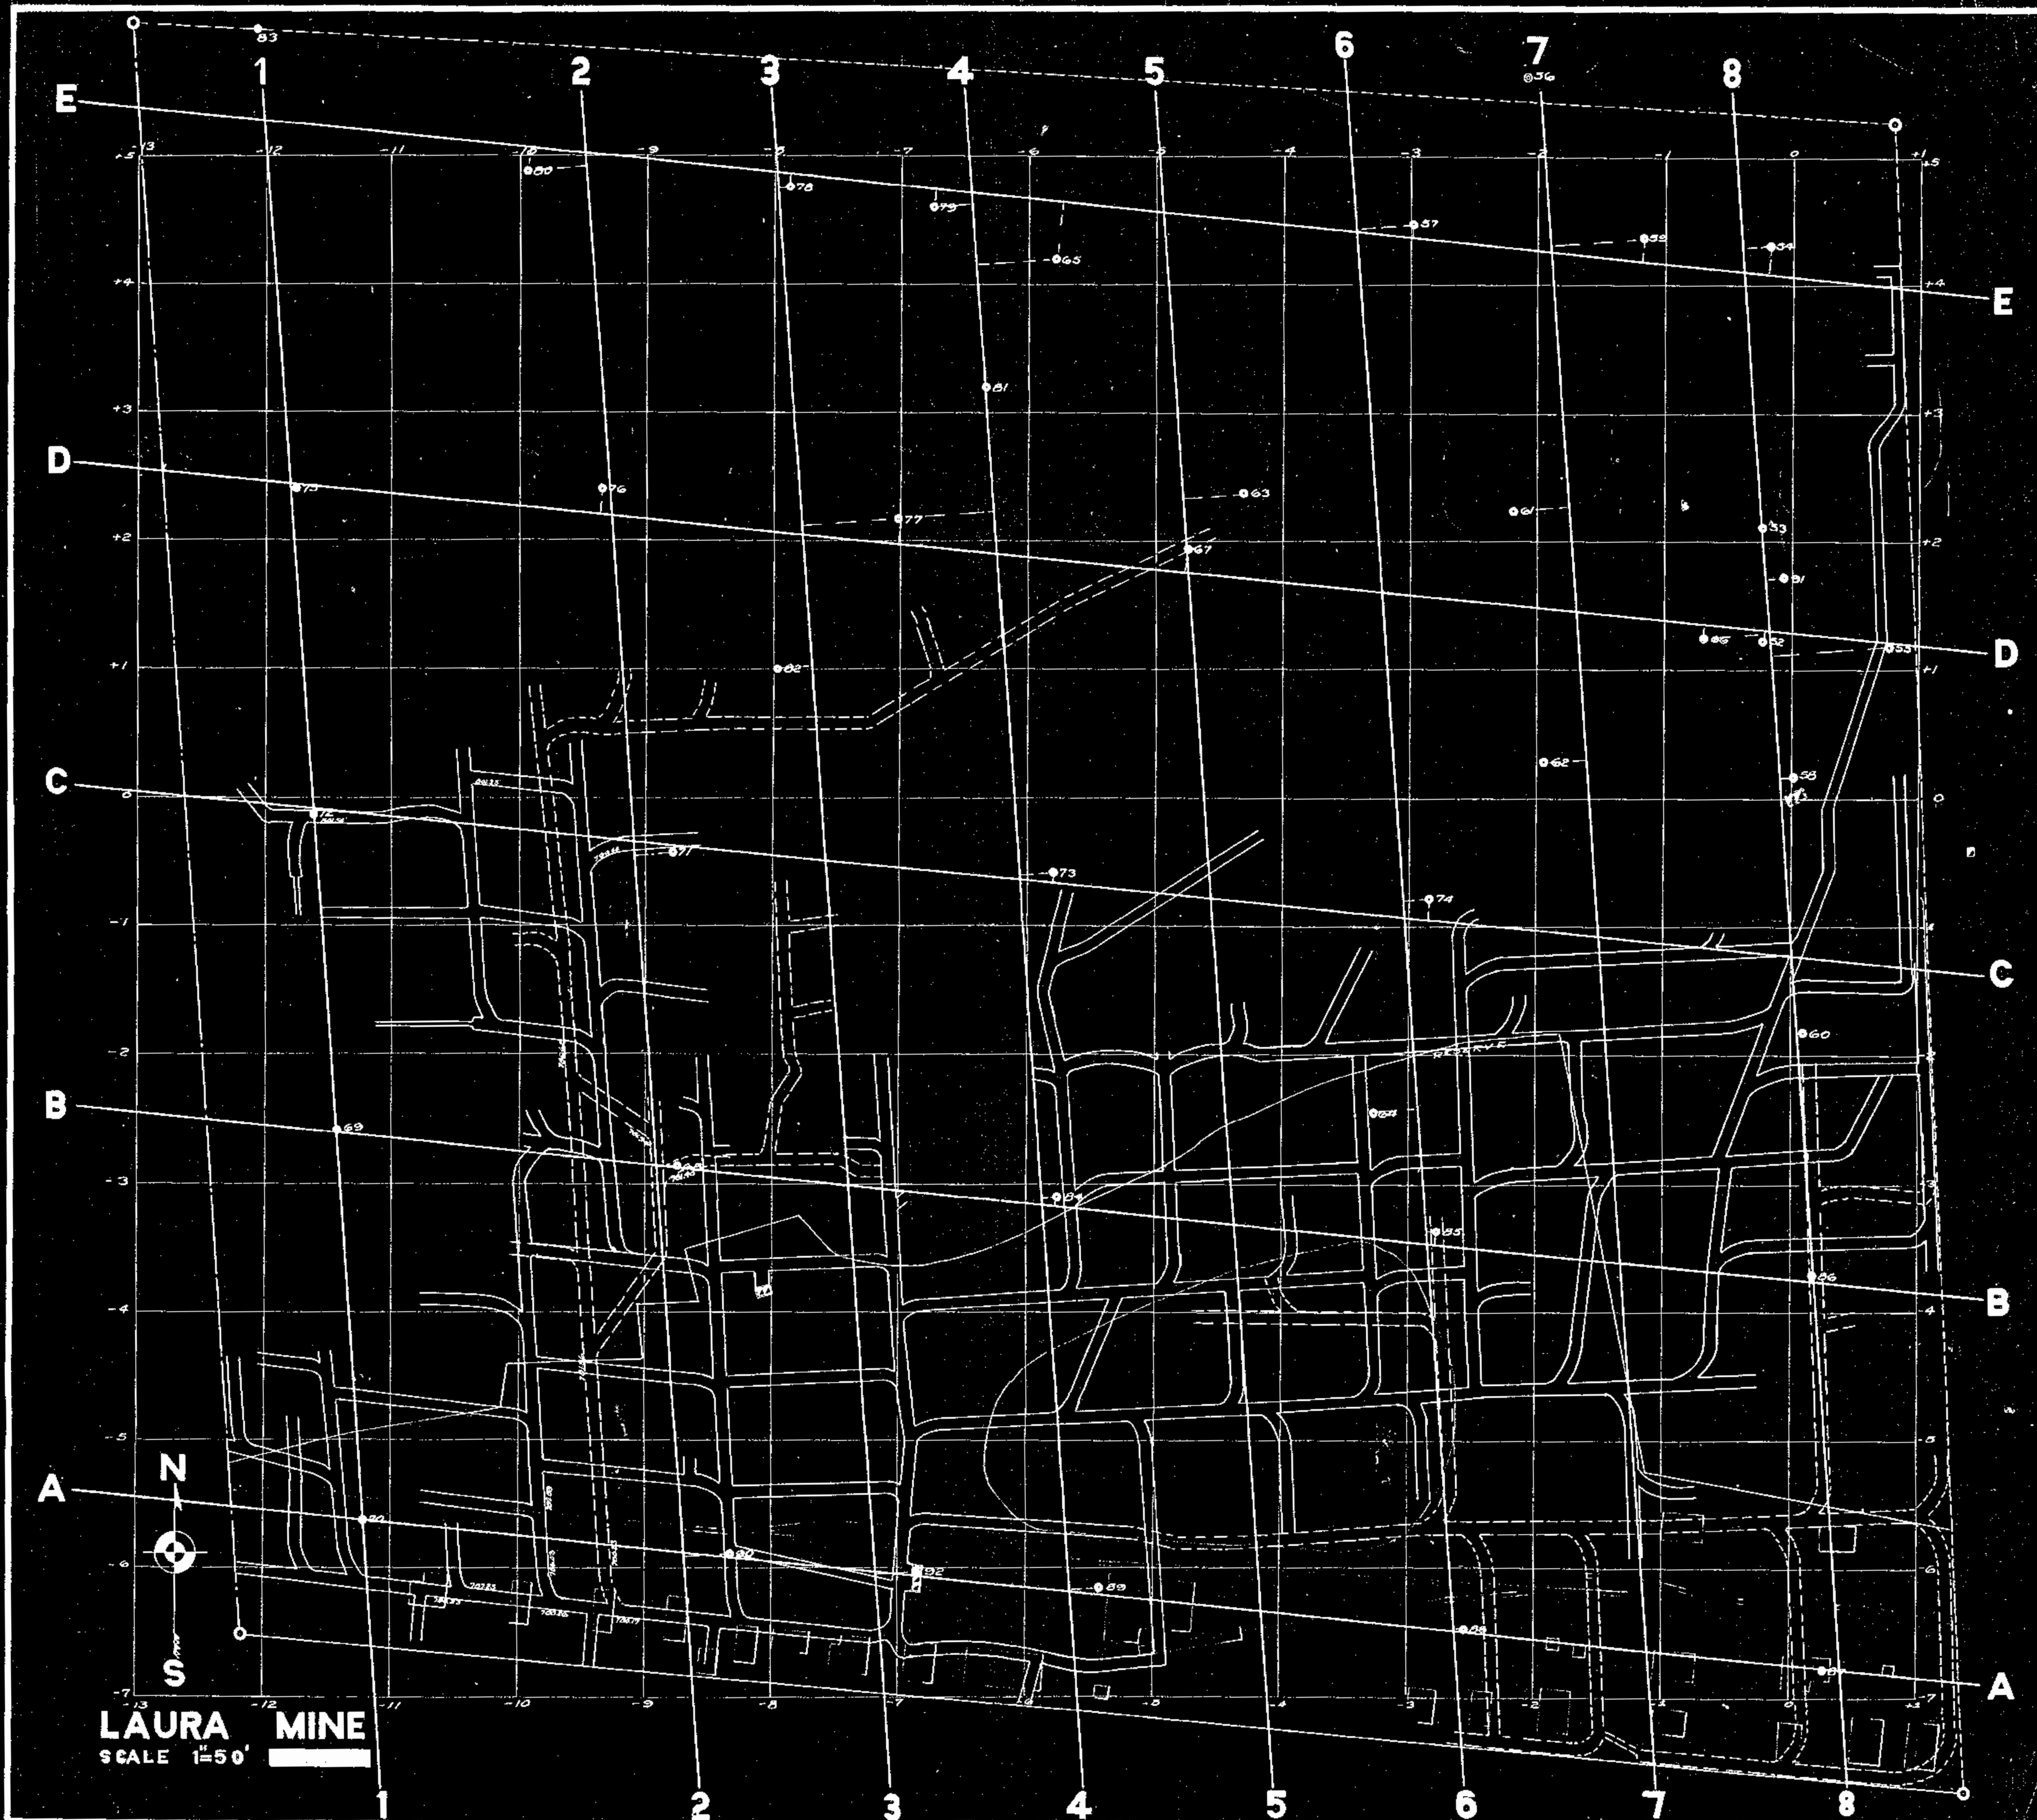

INLAND STEEL CO LAURA MINE

7 10 LEVEL MAP

250 FT LEVEL

1 IN = 50 FT

SE 1/4 SEC 31-38-20

HIBBING, MINN

MAY 1 1907



WEST PROPERTY LINE

EAST PROPERTY LINE

SOUTH PROPERTY LINE

SECTION 31 T58N R20W
SECTION 27 S7N R20W

SHOPS

OFFICE

ENGINE ROOM
BOILER ROOM

WATER PUMP

72

69

68

84

85

60

58

86

70

90


82

83

88

87

MAY 1 1927

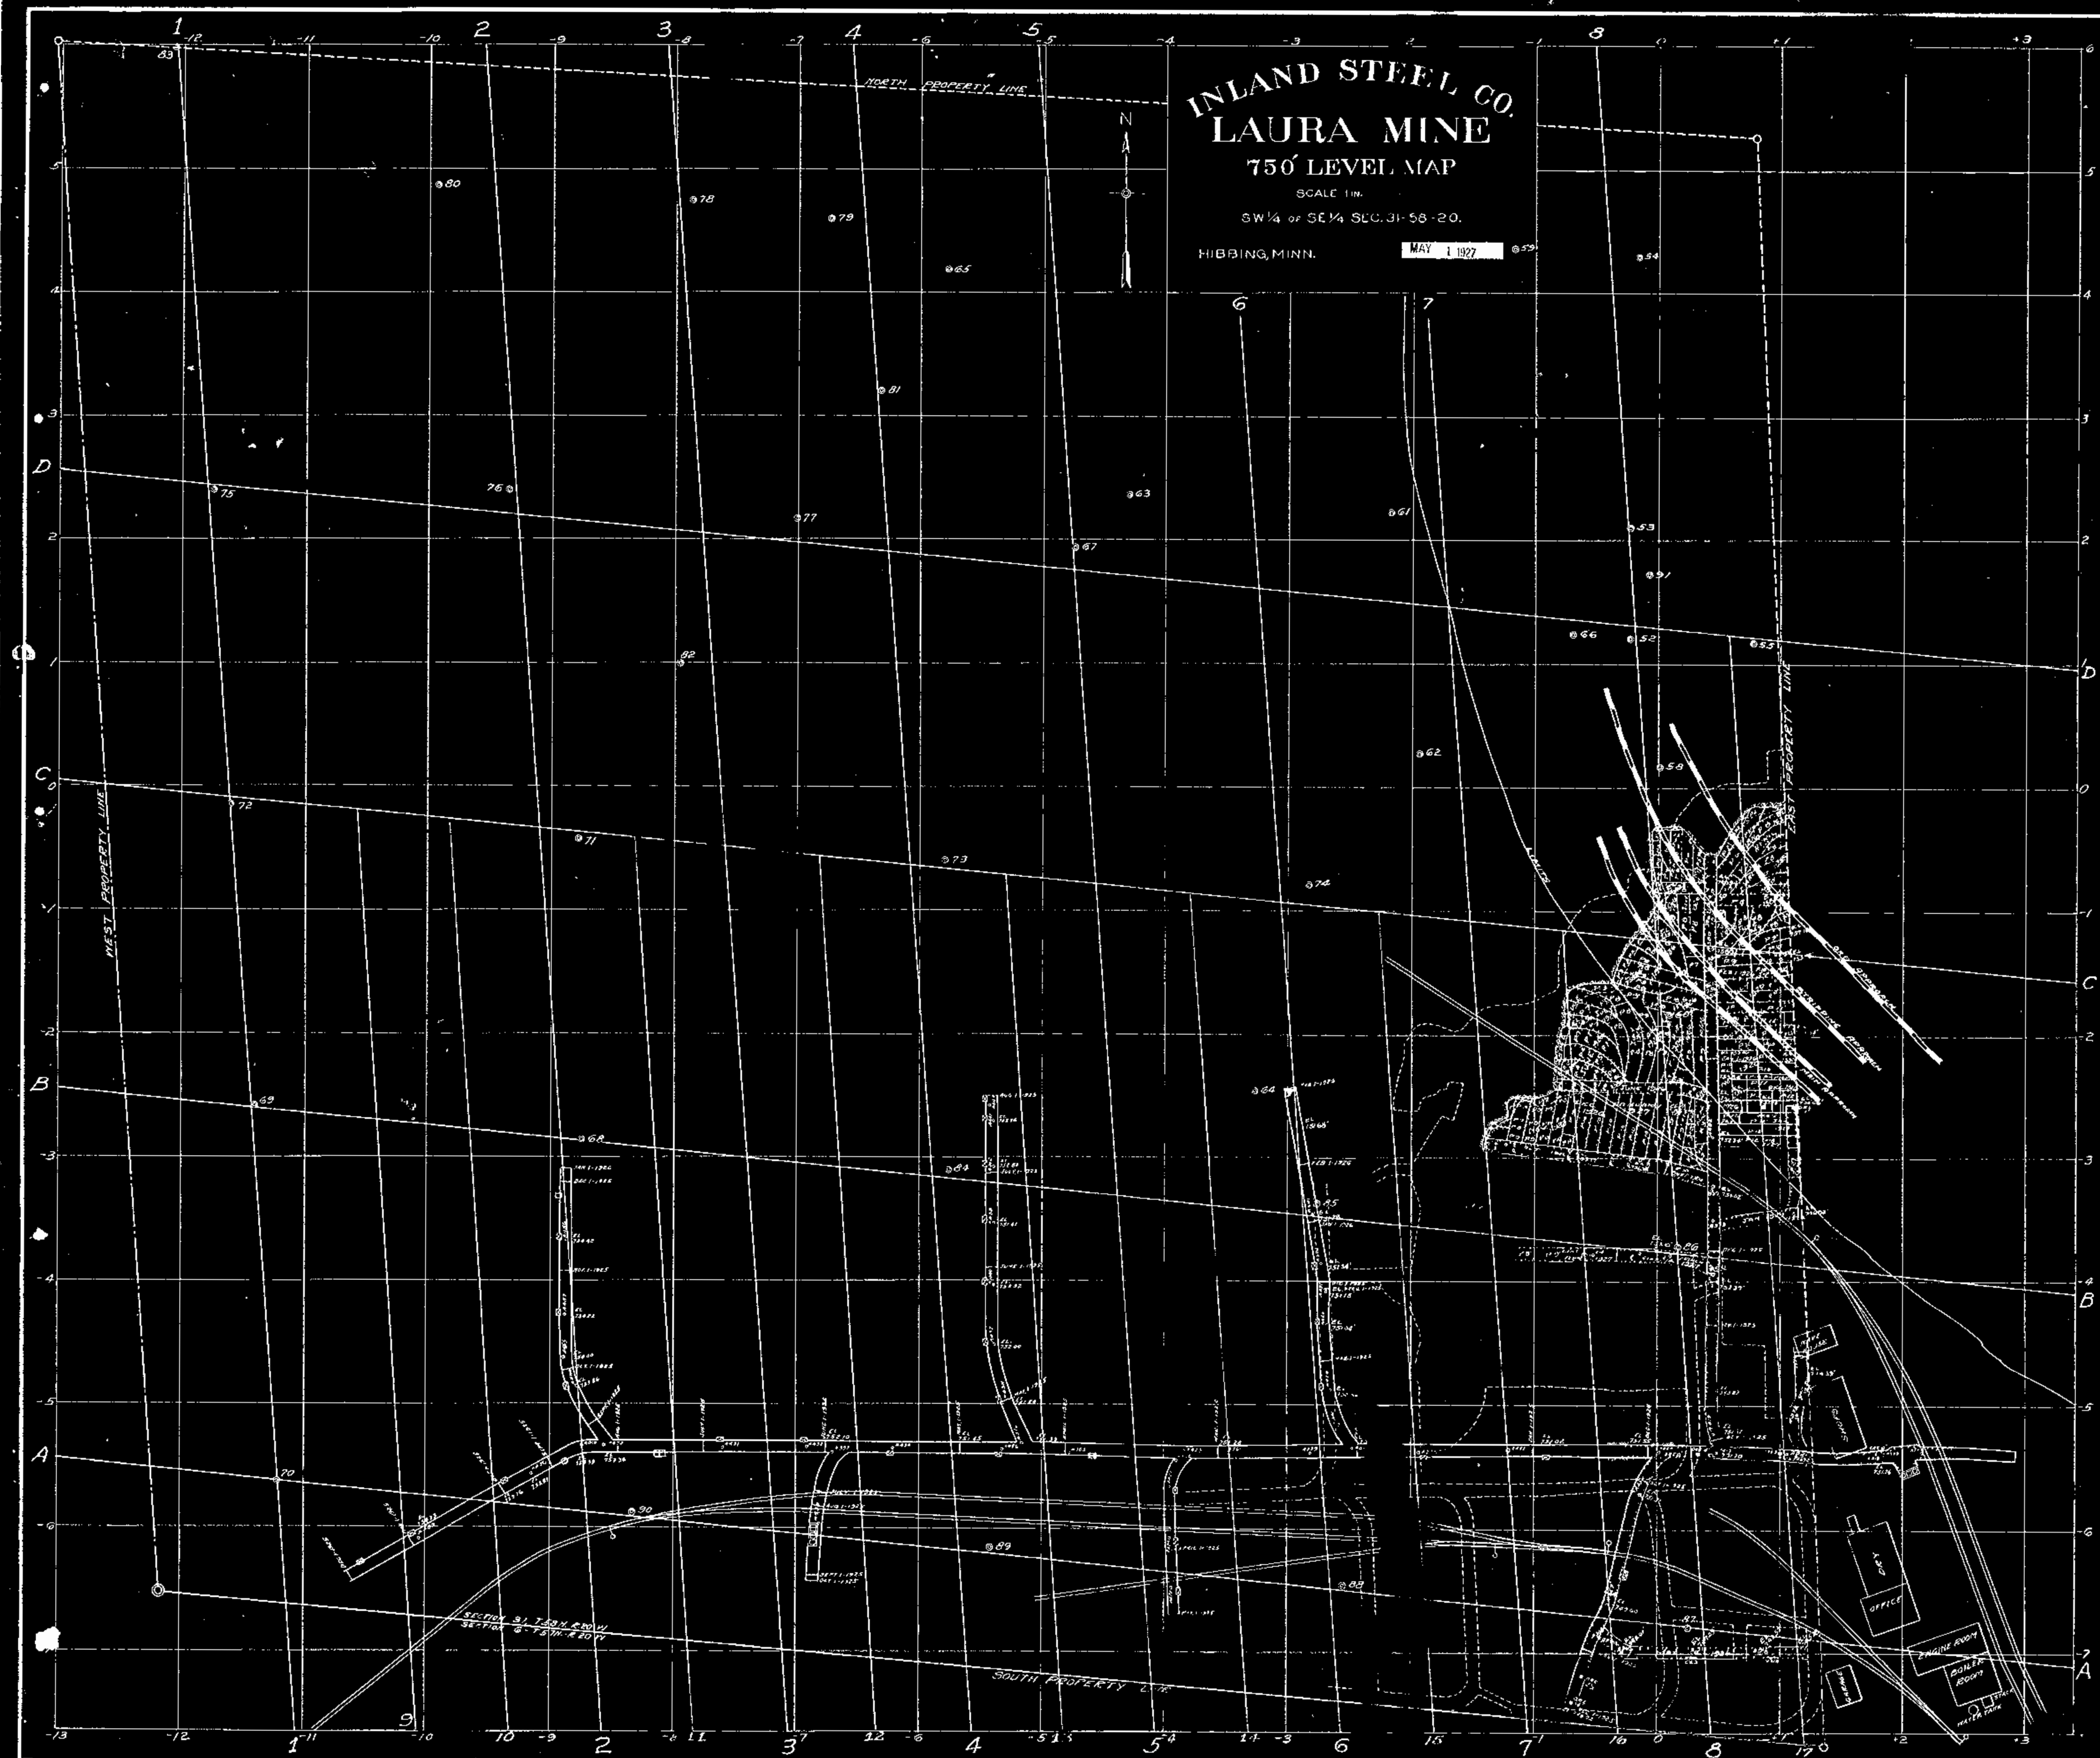

INLAND STEEL CO. LAURA MINE

762' SUB LEVEL MAP


LEGEND

762 ft. SUB

750 ft. LEVEL

SW 1/4 of SE 1/4 SEC 31-58-20
SCALE 1 in. = 50 ft.

HIBBING, MINN.
MAY 1 1907

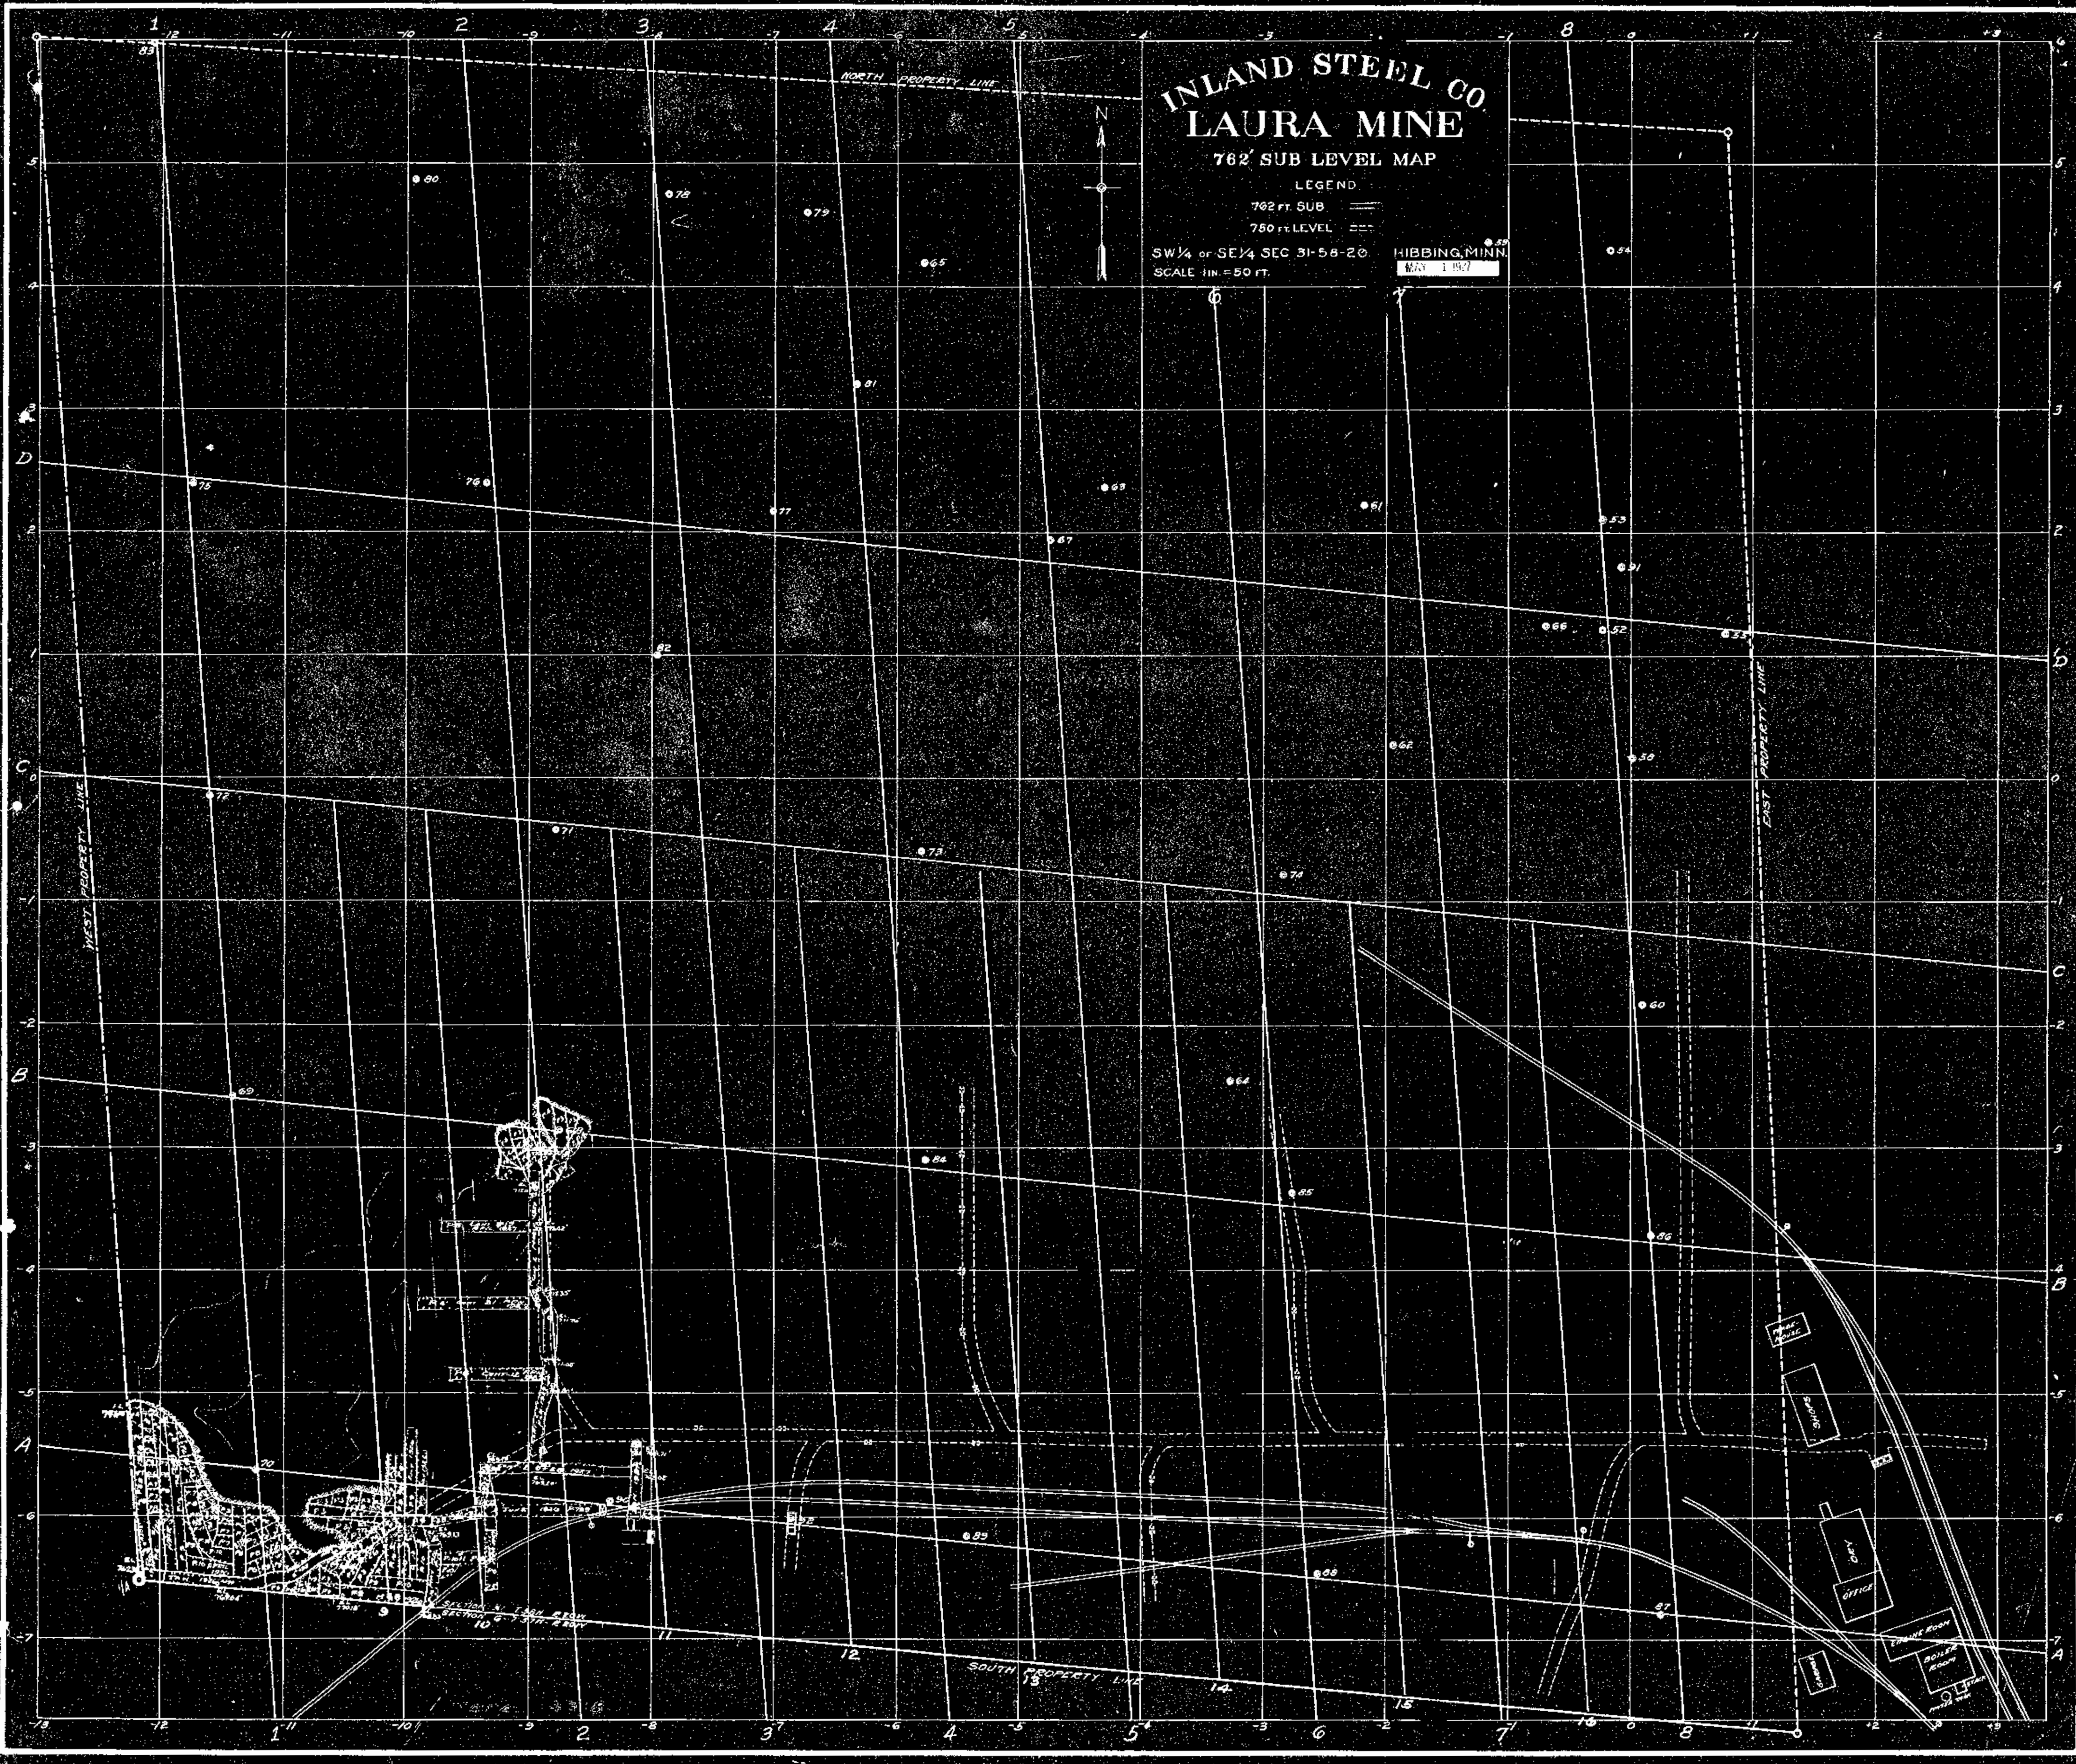


INLAND STEEL CO LAURA MINE

SLICE MAP OF THE
LOW LINE LEVEL

HIGH LINE
LOW LINE
SW 1/4 SEC 31-58-20. HIBBING, MINN.
DATE 1-5-07 MAY 1 1927

NORTH PROPERTY LINE


WEST PROPERTY LINE

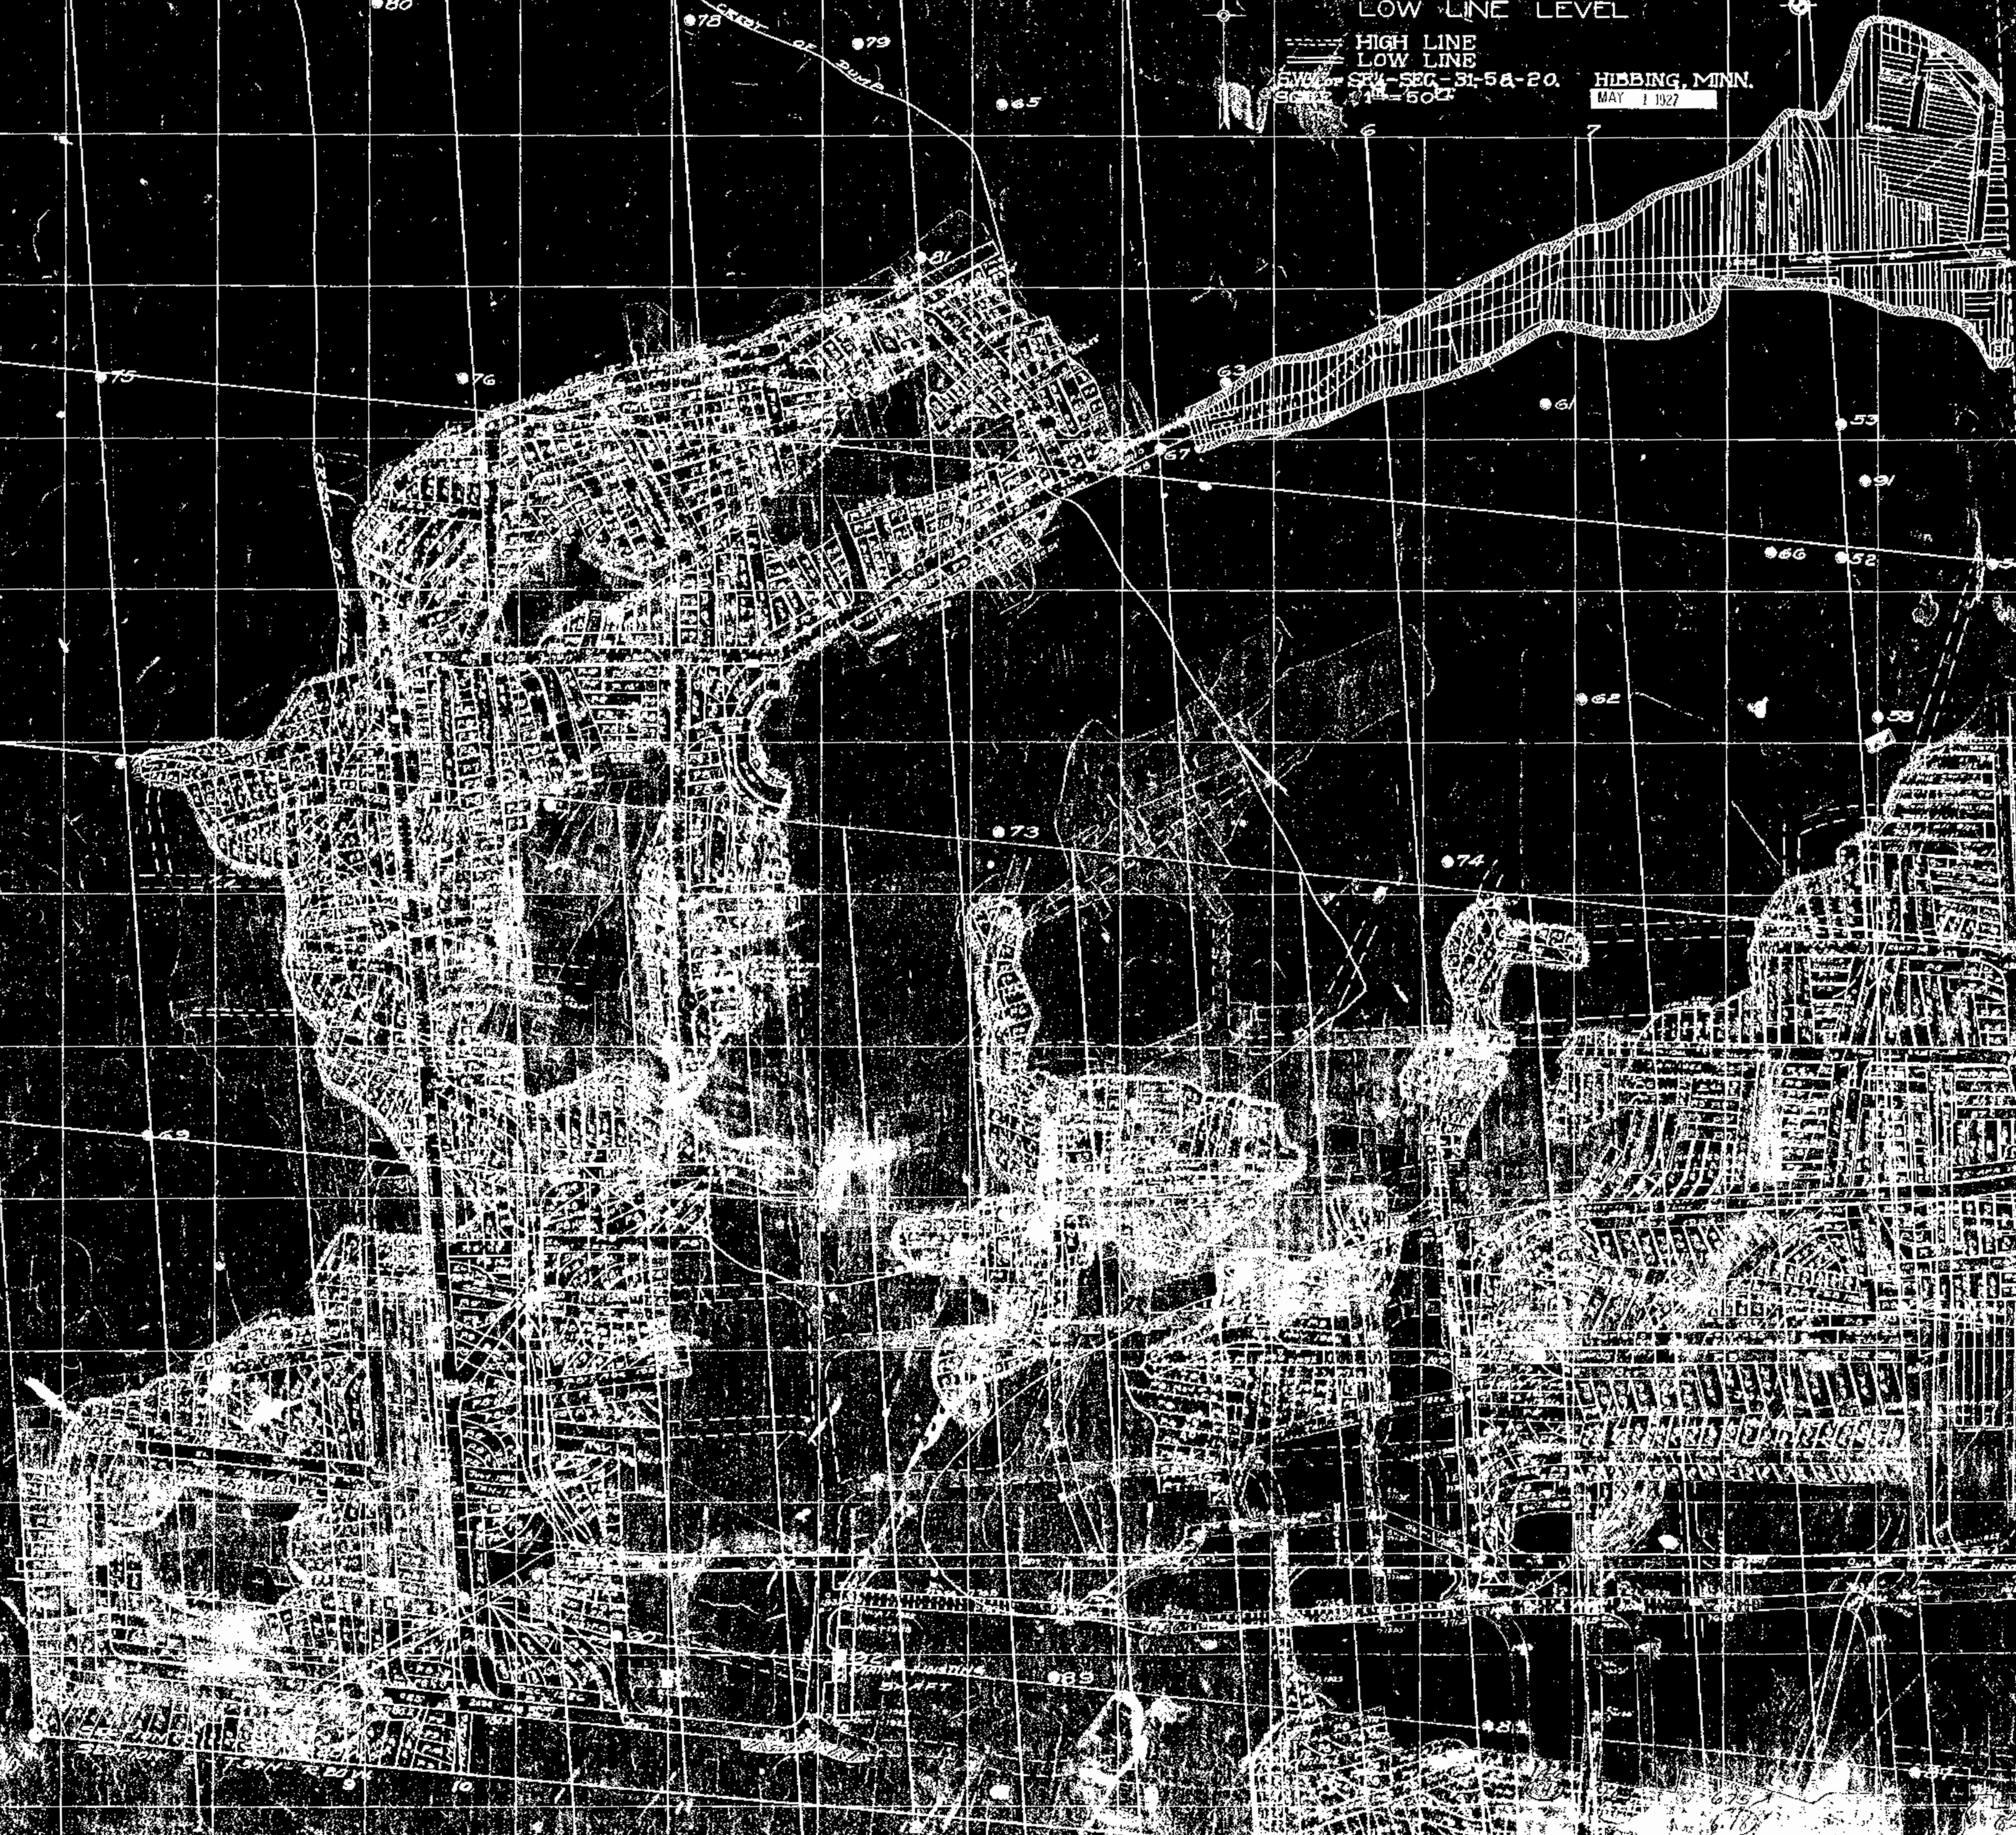

INLAND STEEL CO LAURA MINE CO

SLICE MAP OF THE
MAIN-LEVEL

LOW LINE
SW 1/4 of SE 1/4 SEC. 31-58-20 HIBBING, MINN.
SCALE 1" = 500'

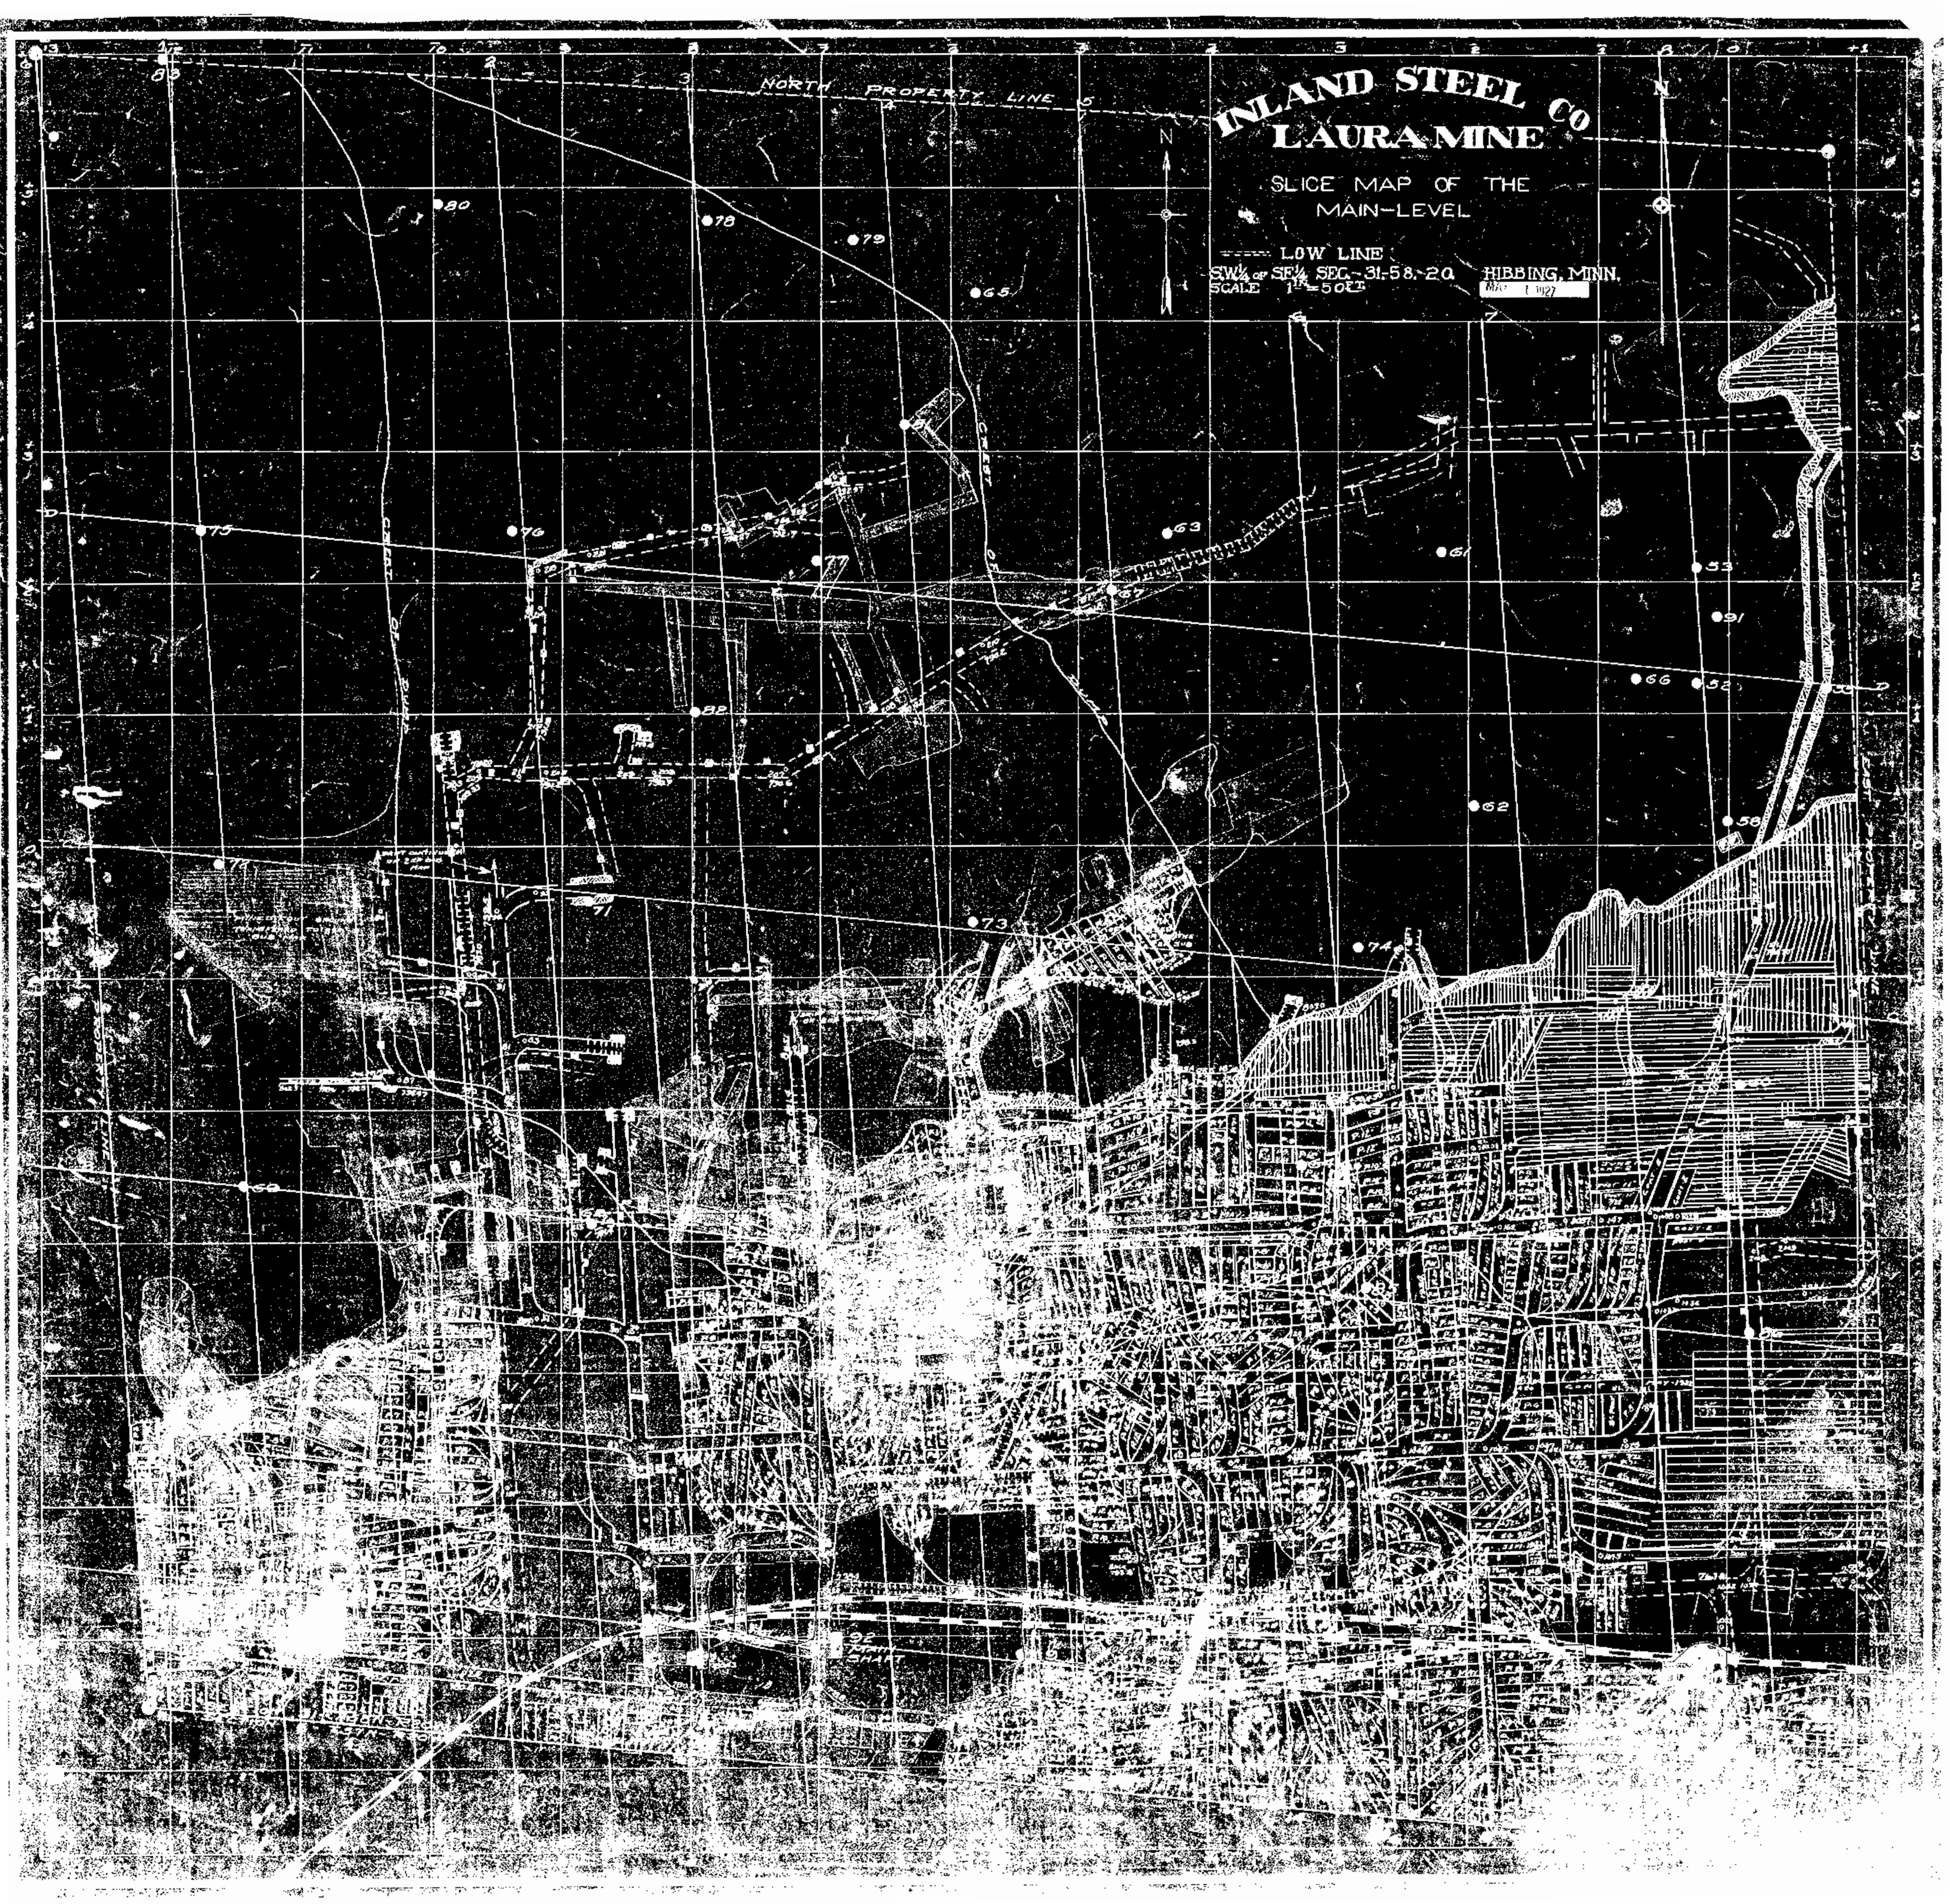



P.F. 1-18-C

1927

INLAND STEEL CO LAURA MINE

SLICE MAP OF THE
1ST SUB.


— HIGH LINE
--- LOW LINE
SW 1/4 of SEC. 31-58-20 HIBBING, MINN.
SCALE 1"=50 FT.

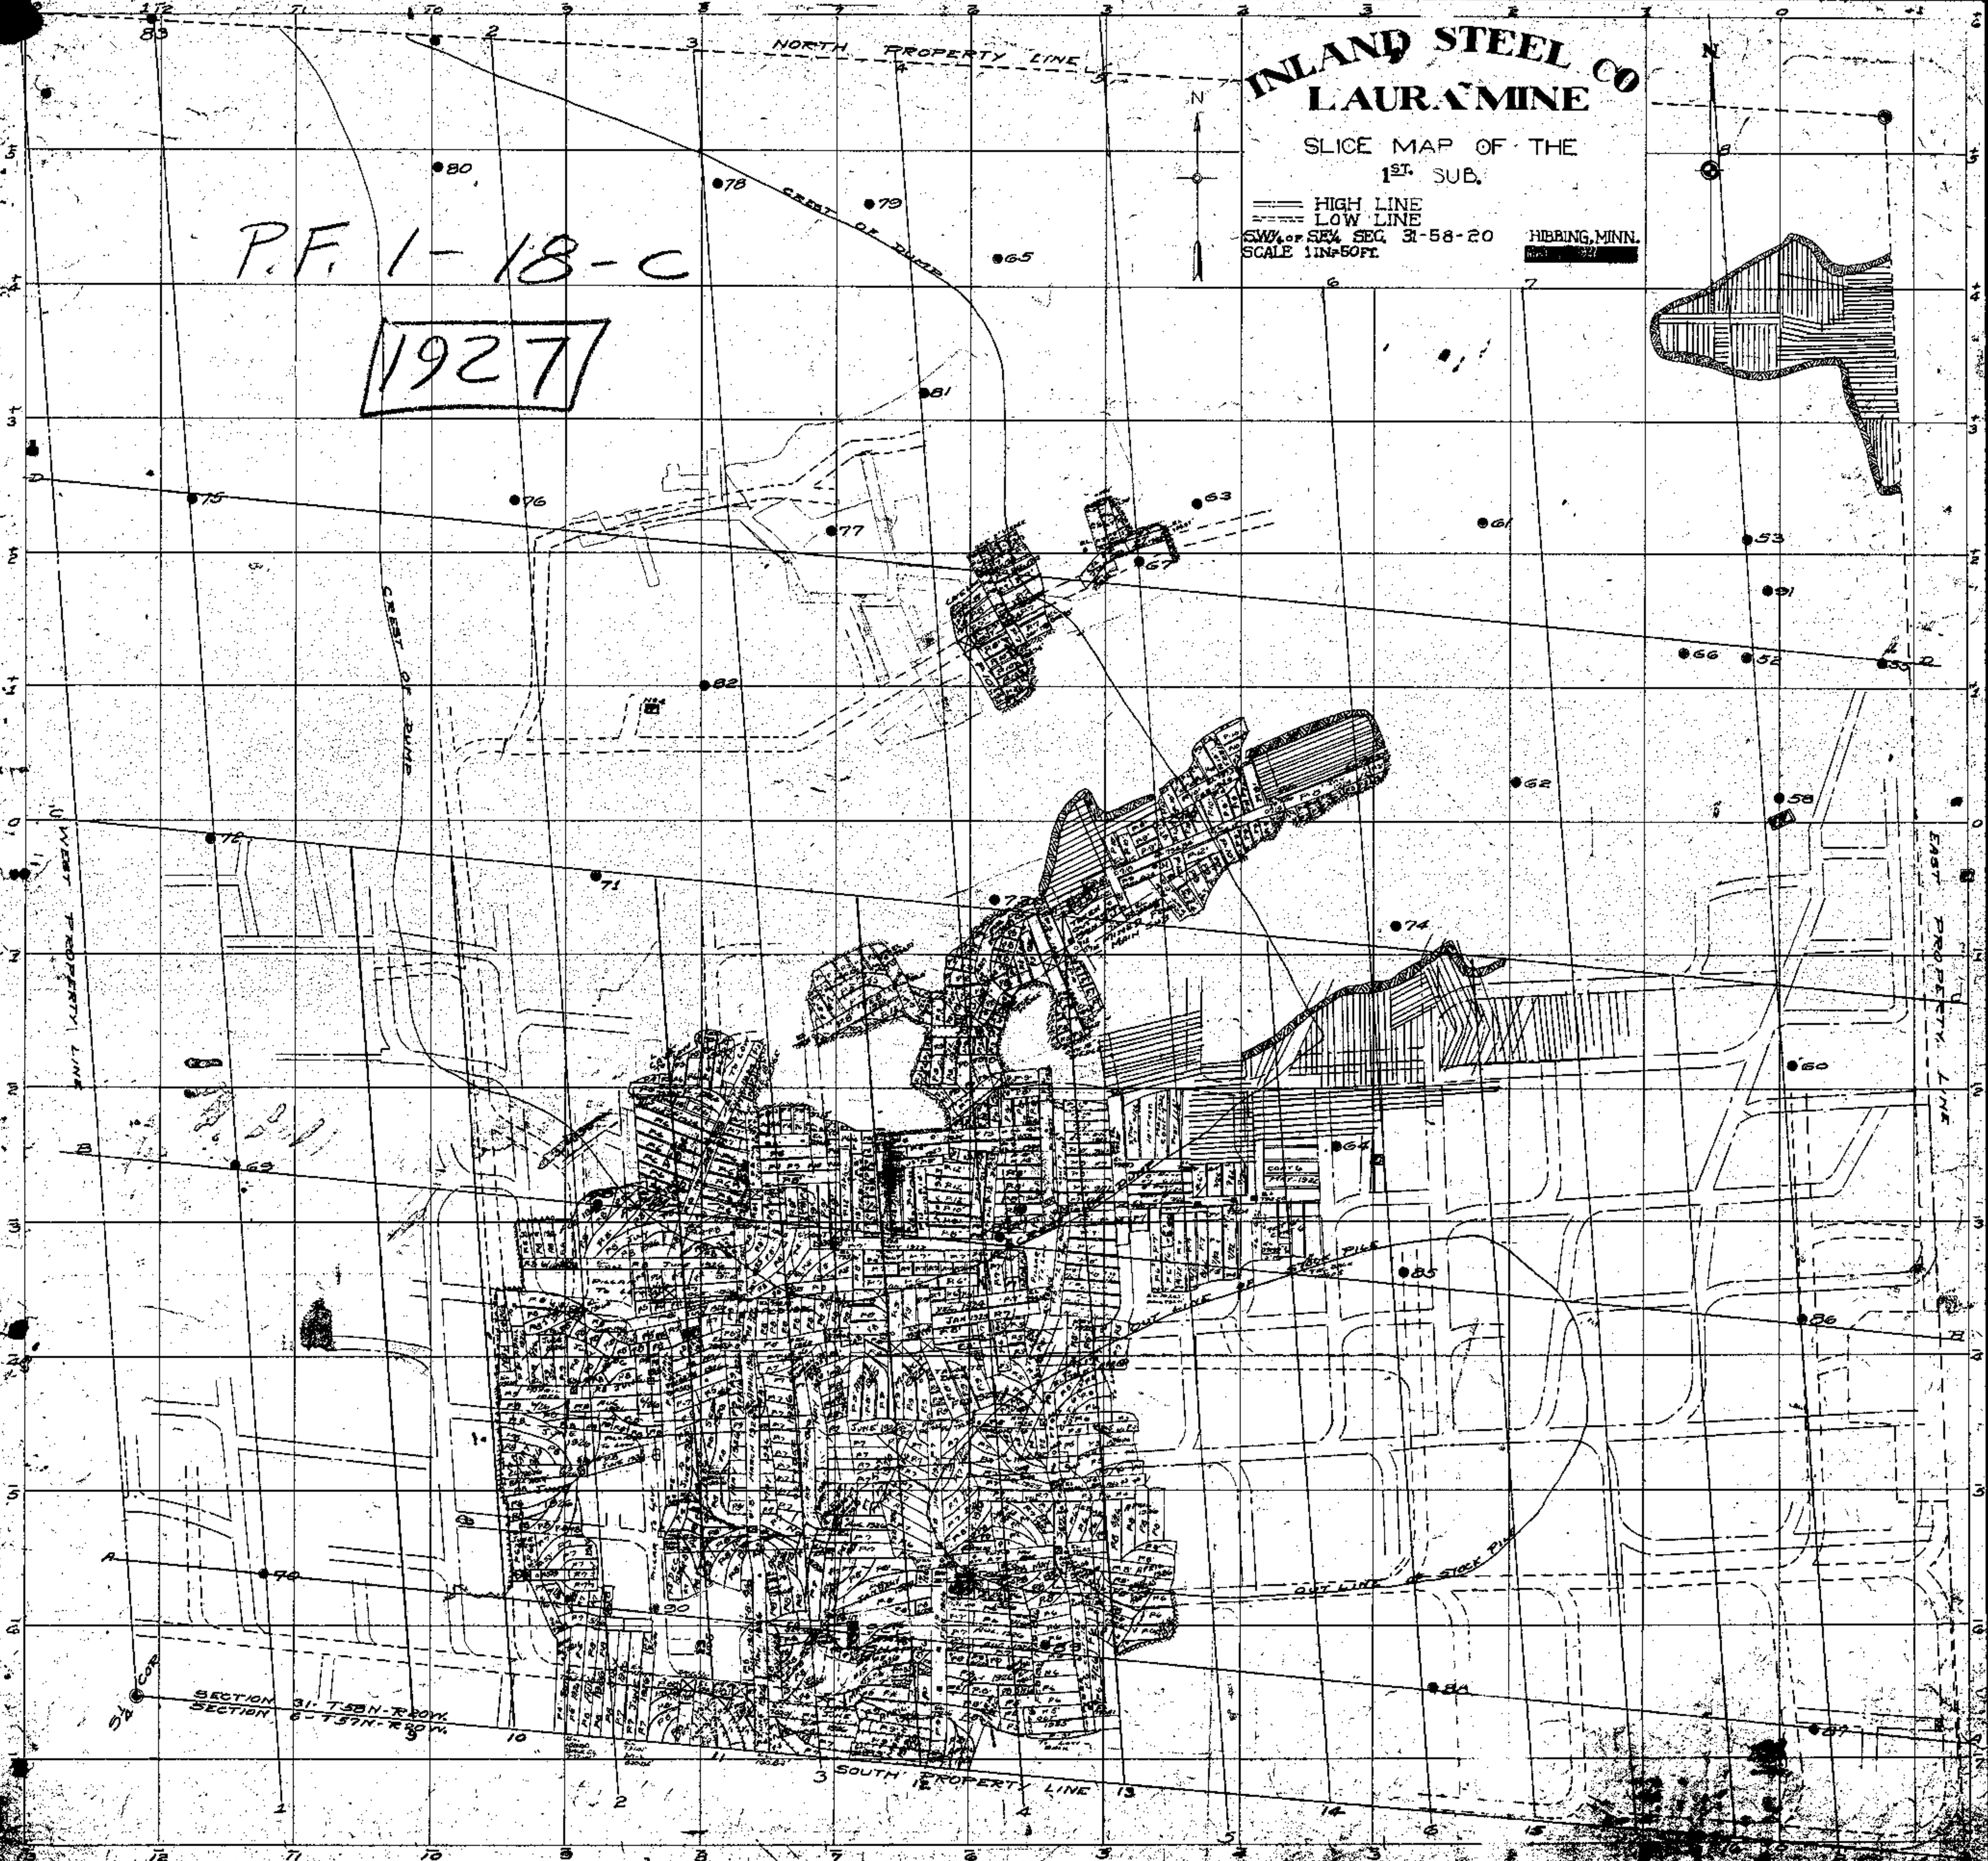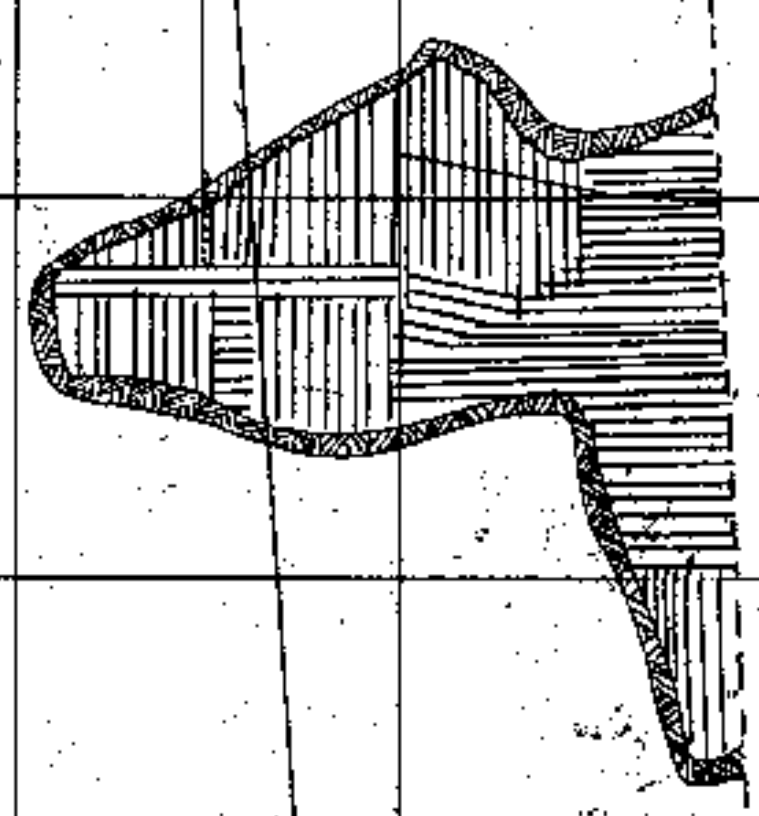


LAURA MINE LOOKING EAST

SCALE 1"=50'


CROSS SECTION NO. 1

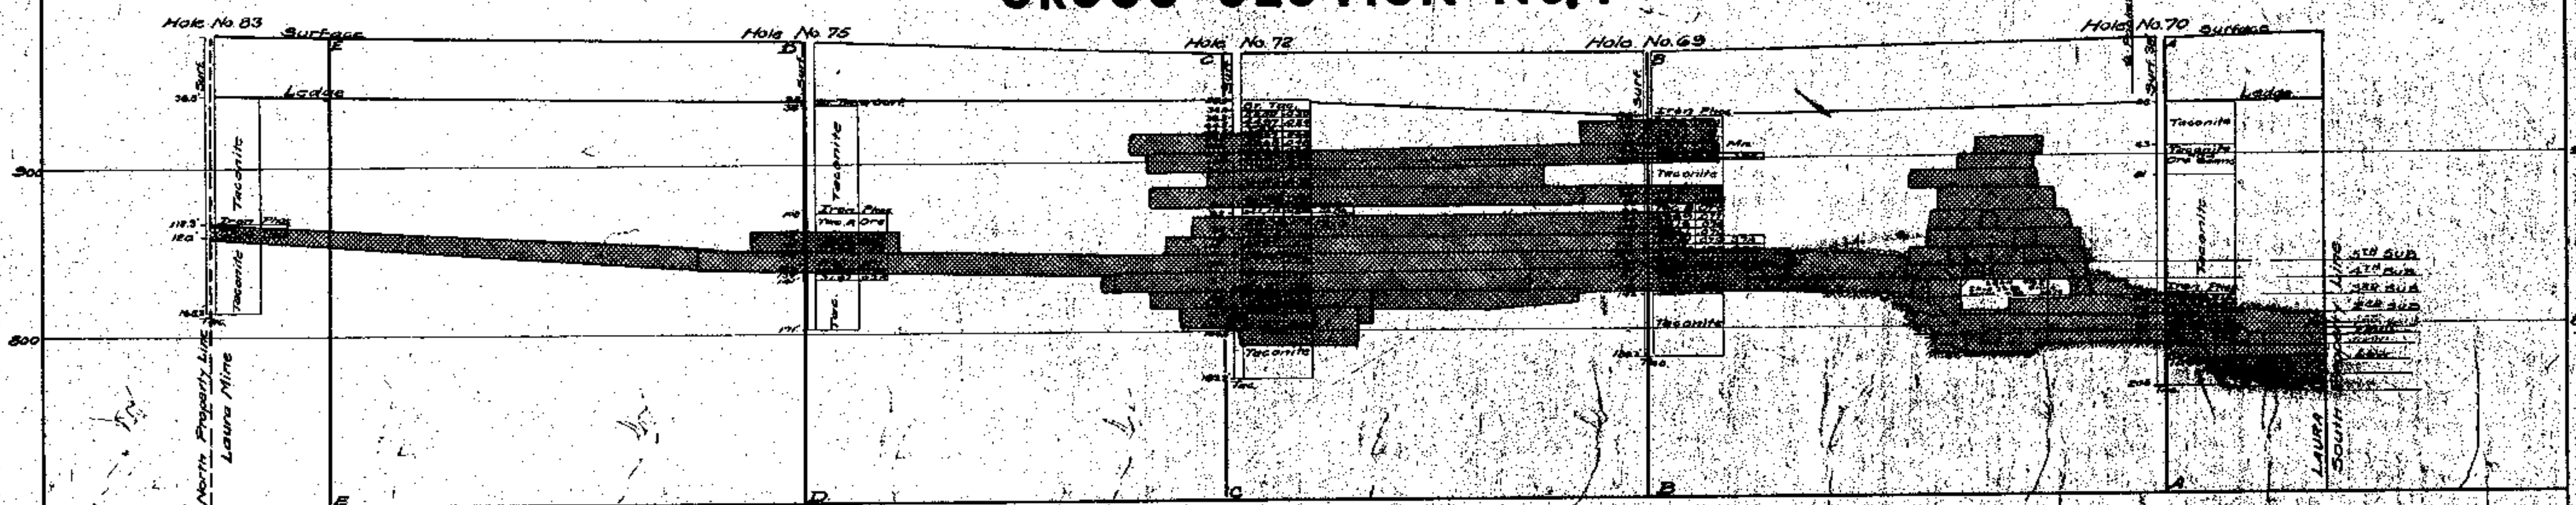


CROSS SECTION NO. 2

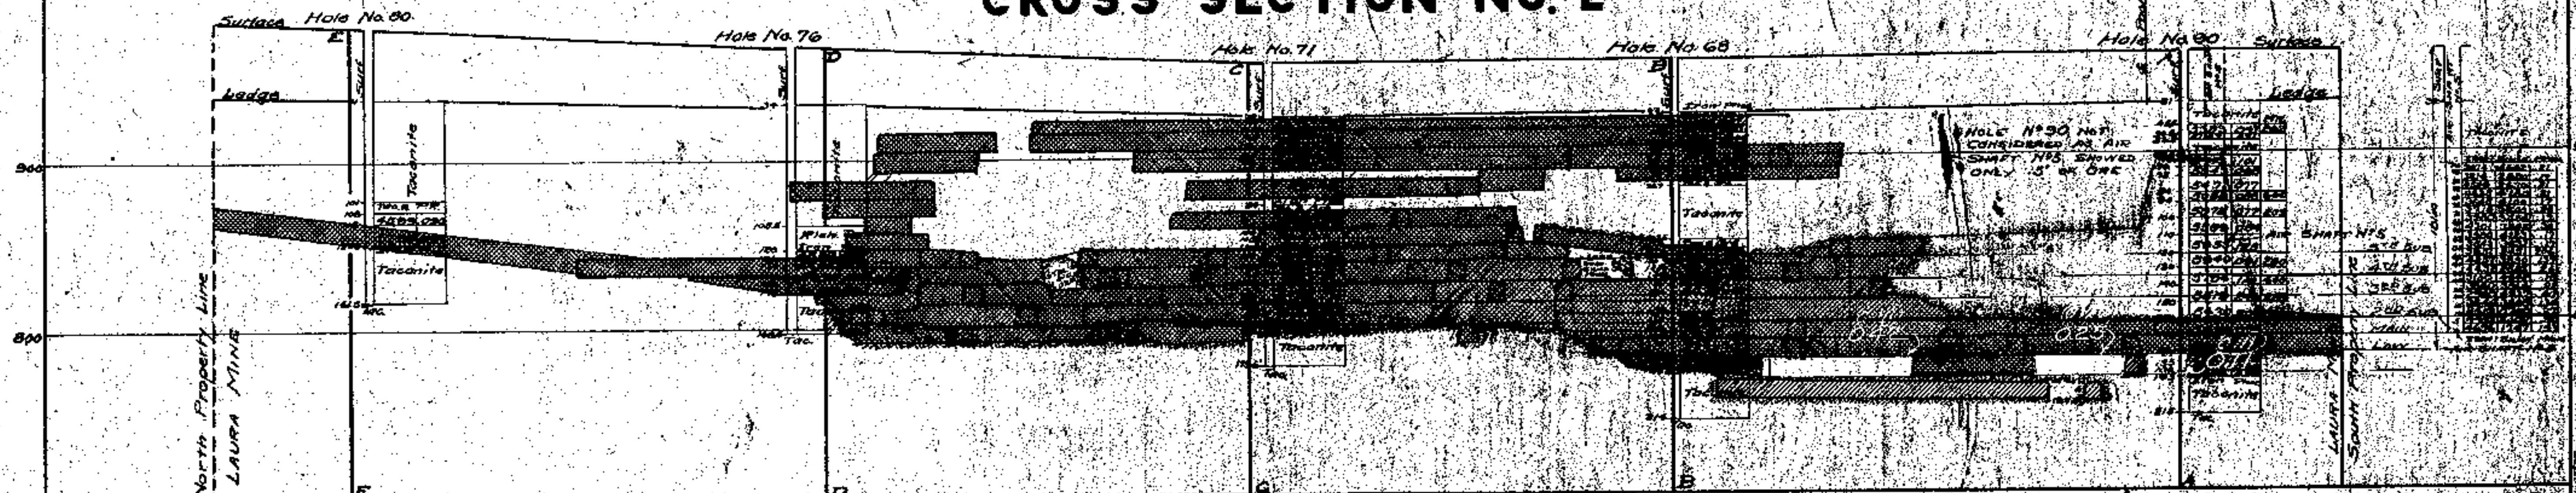

CROSS SECTION NO. 3

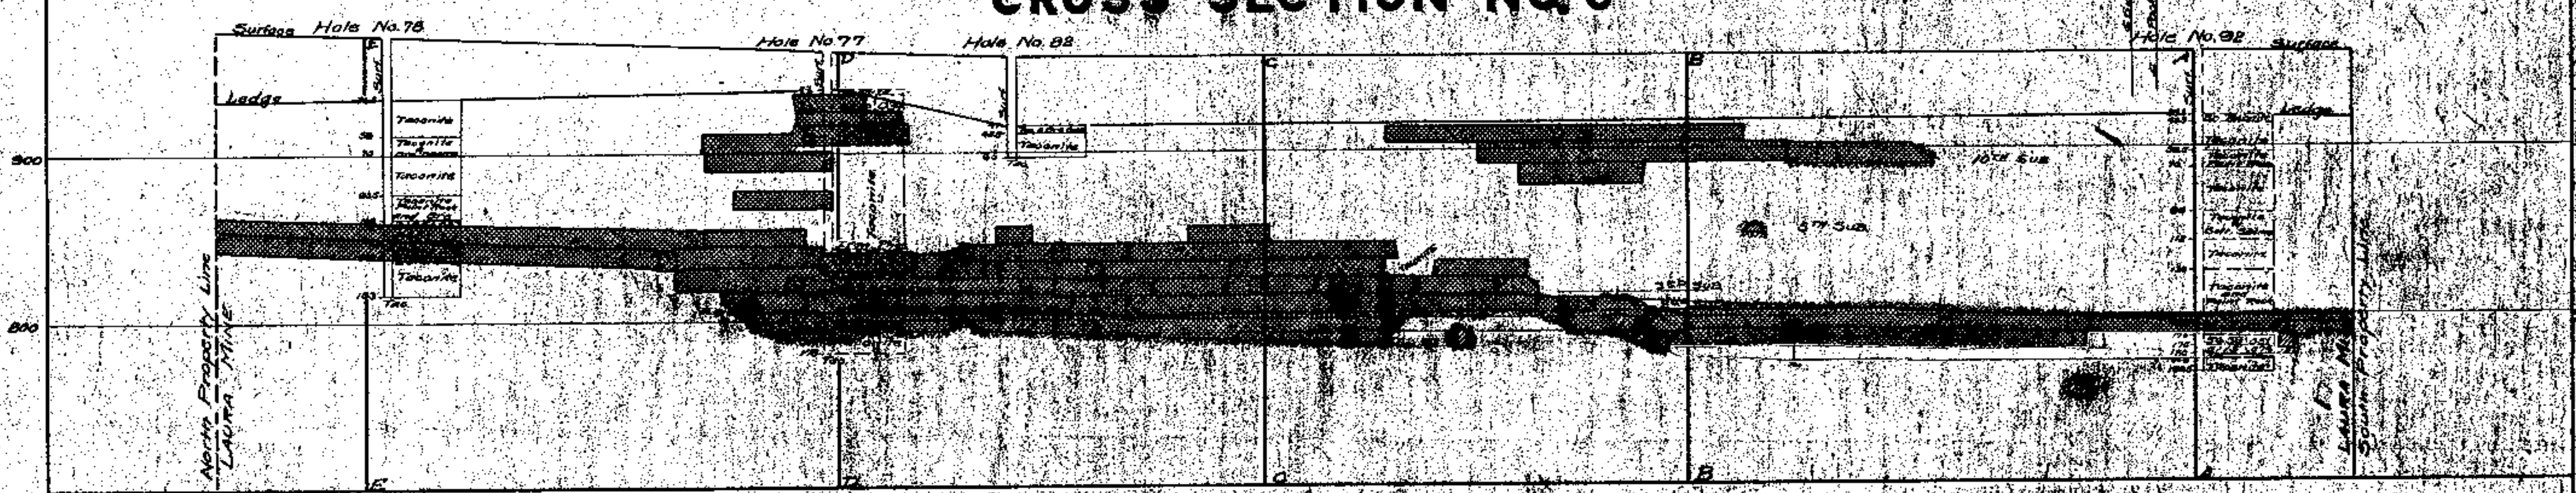


CROSS SECTION NO. 4

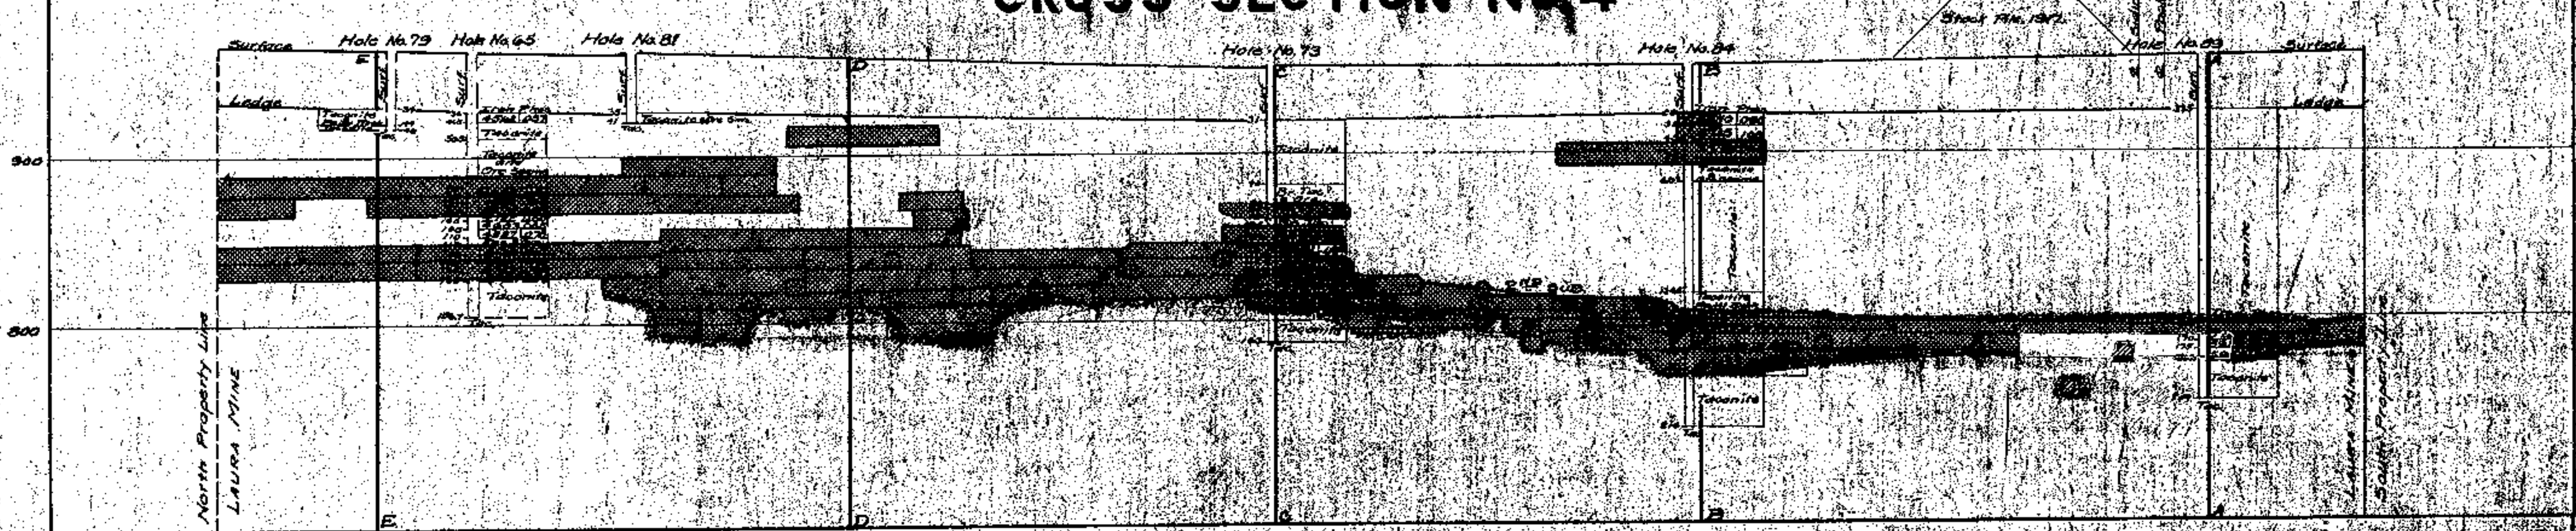


LAURA MINE LOOKING EAST

SCALE 1"=50' MAY 1 1927


CROSS SECTION NO. 5

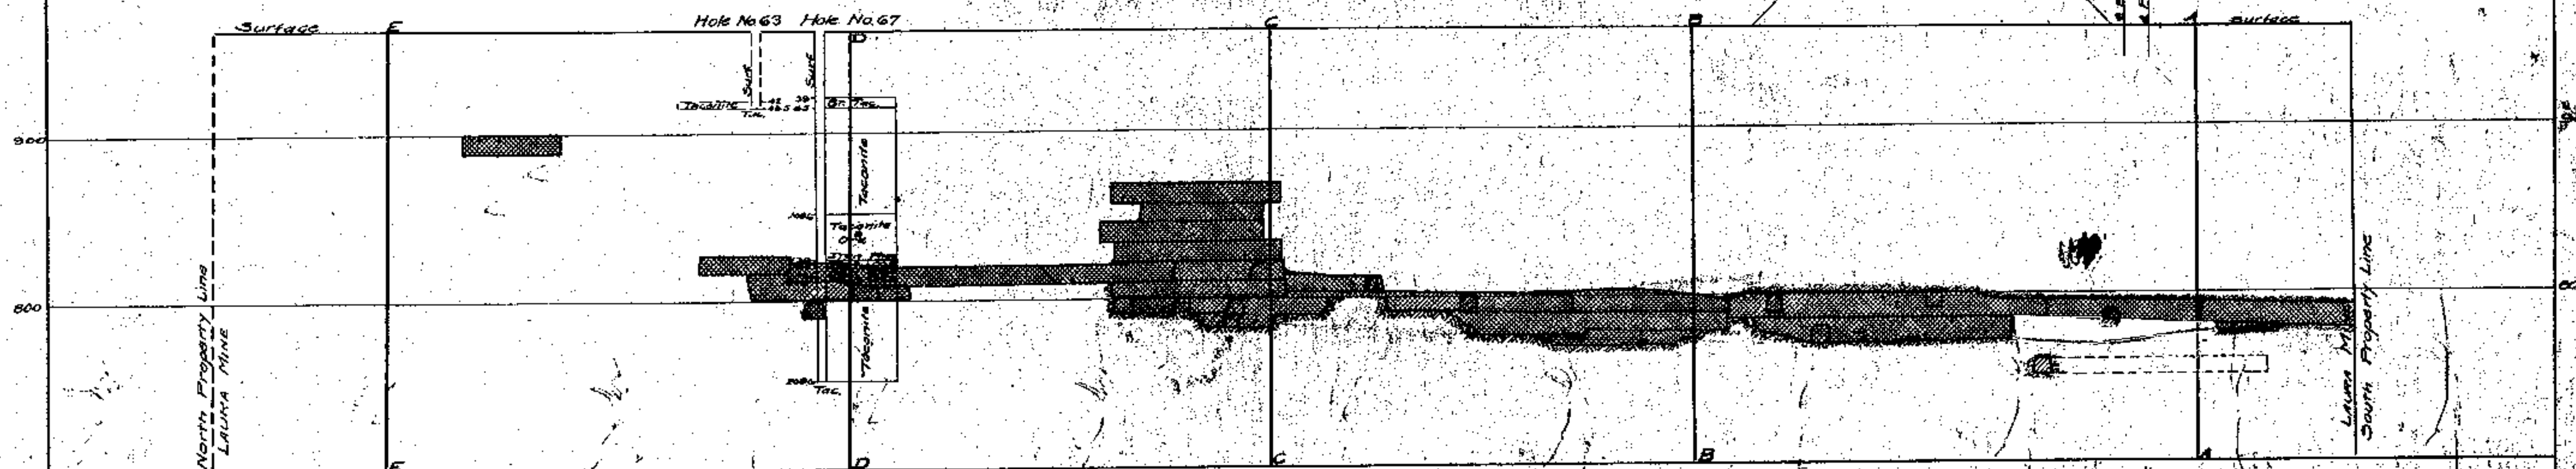


CROSS SECTION NO. 6

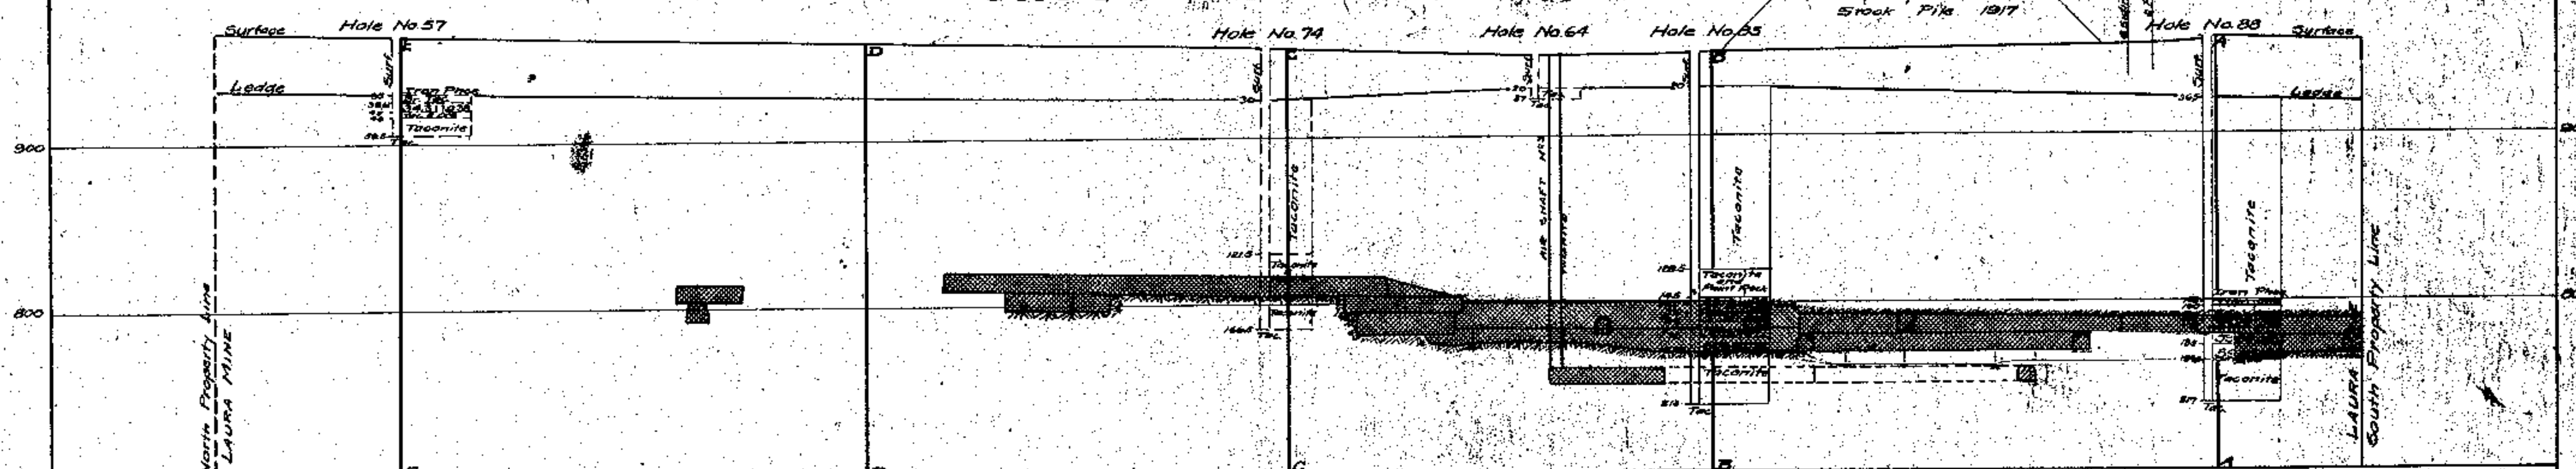

CROSS SECTION NO. 7

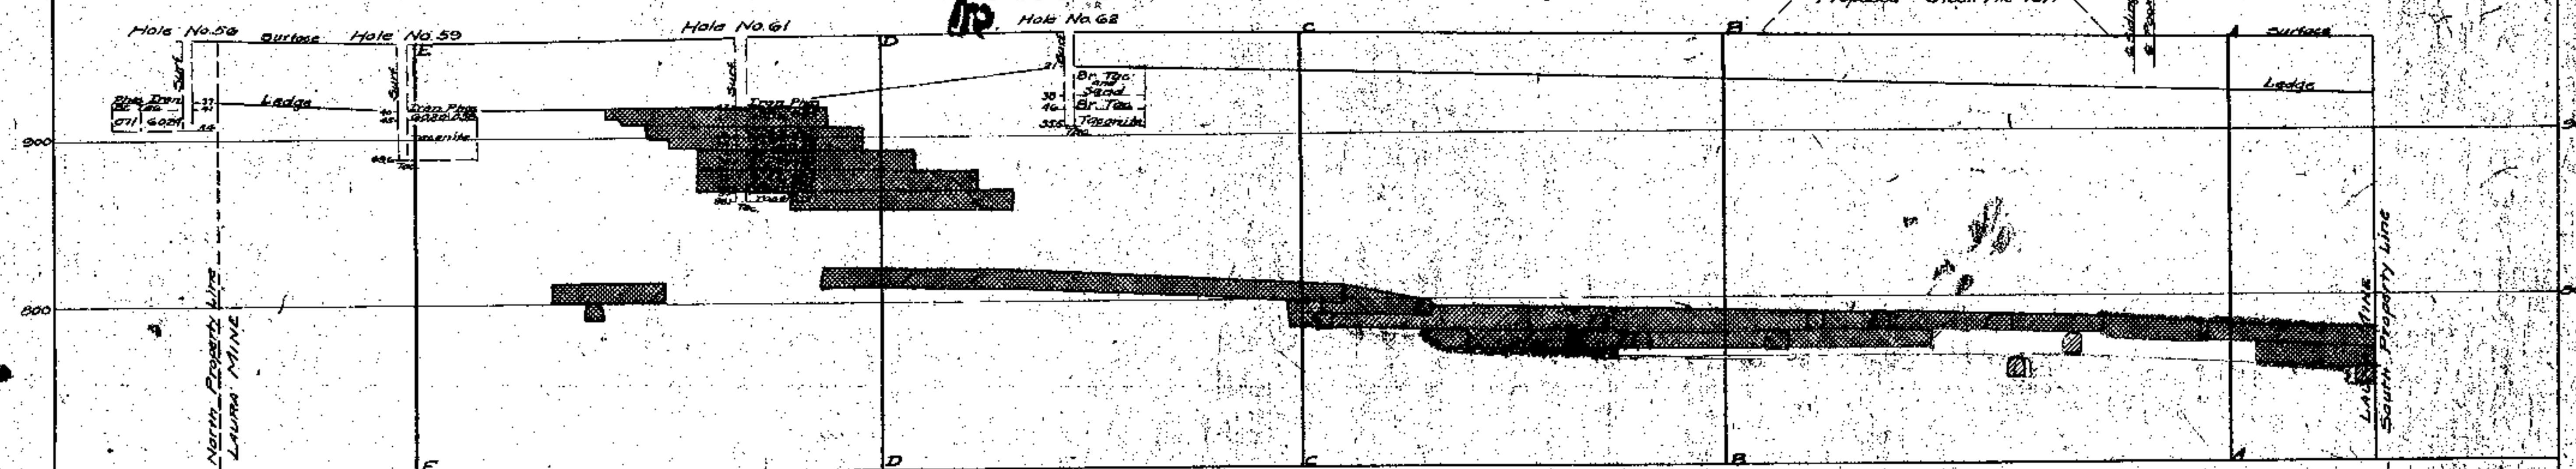


CROSS SECTION NO. 8

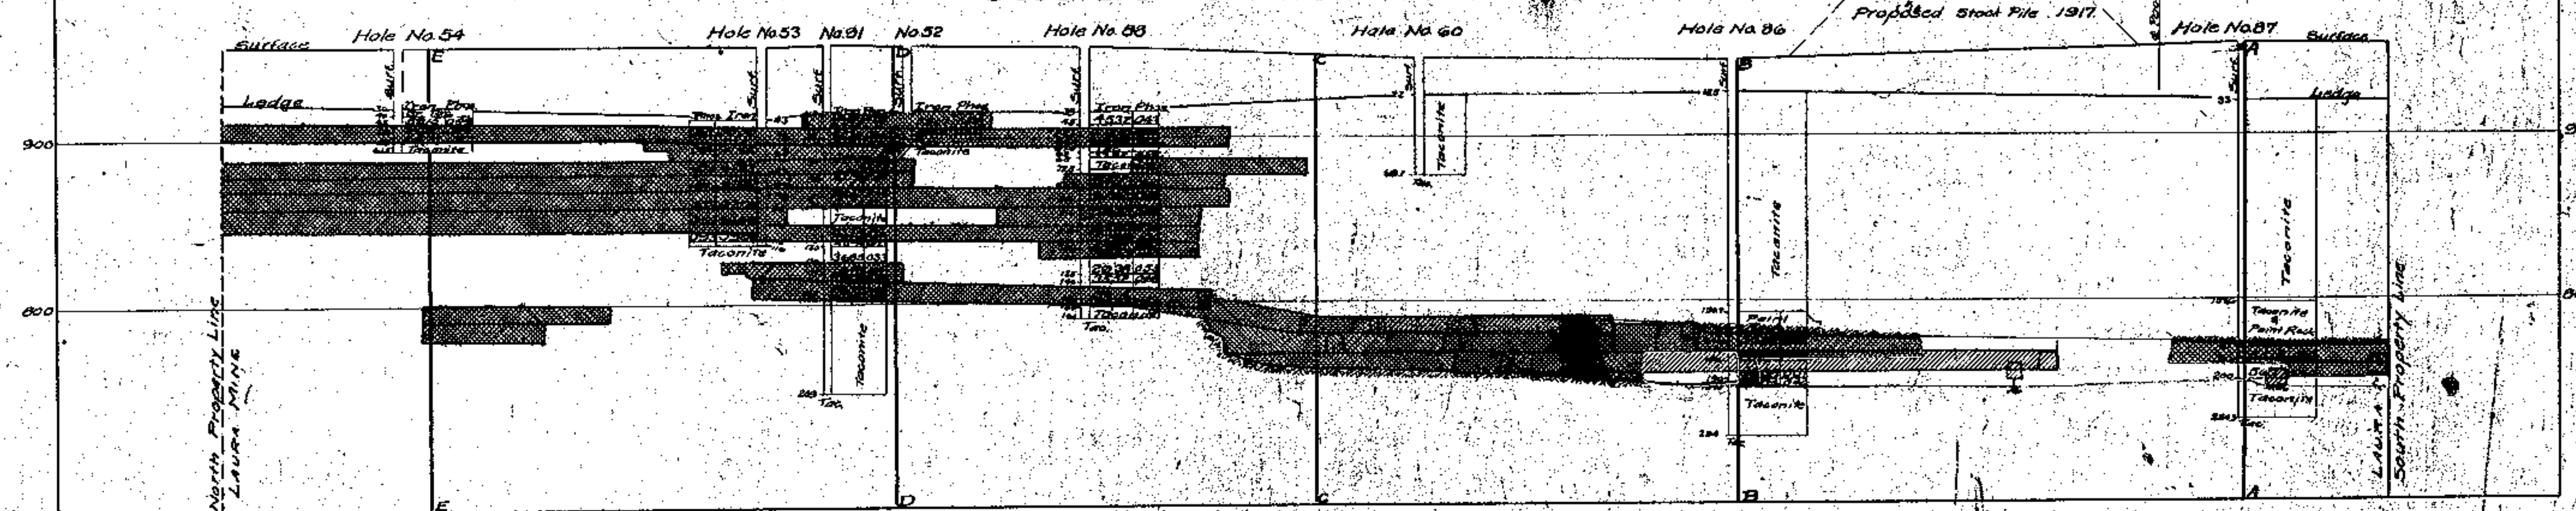


LAURA MINE LOOKING EAST

CROSS SECTION NO 9

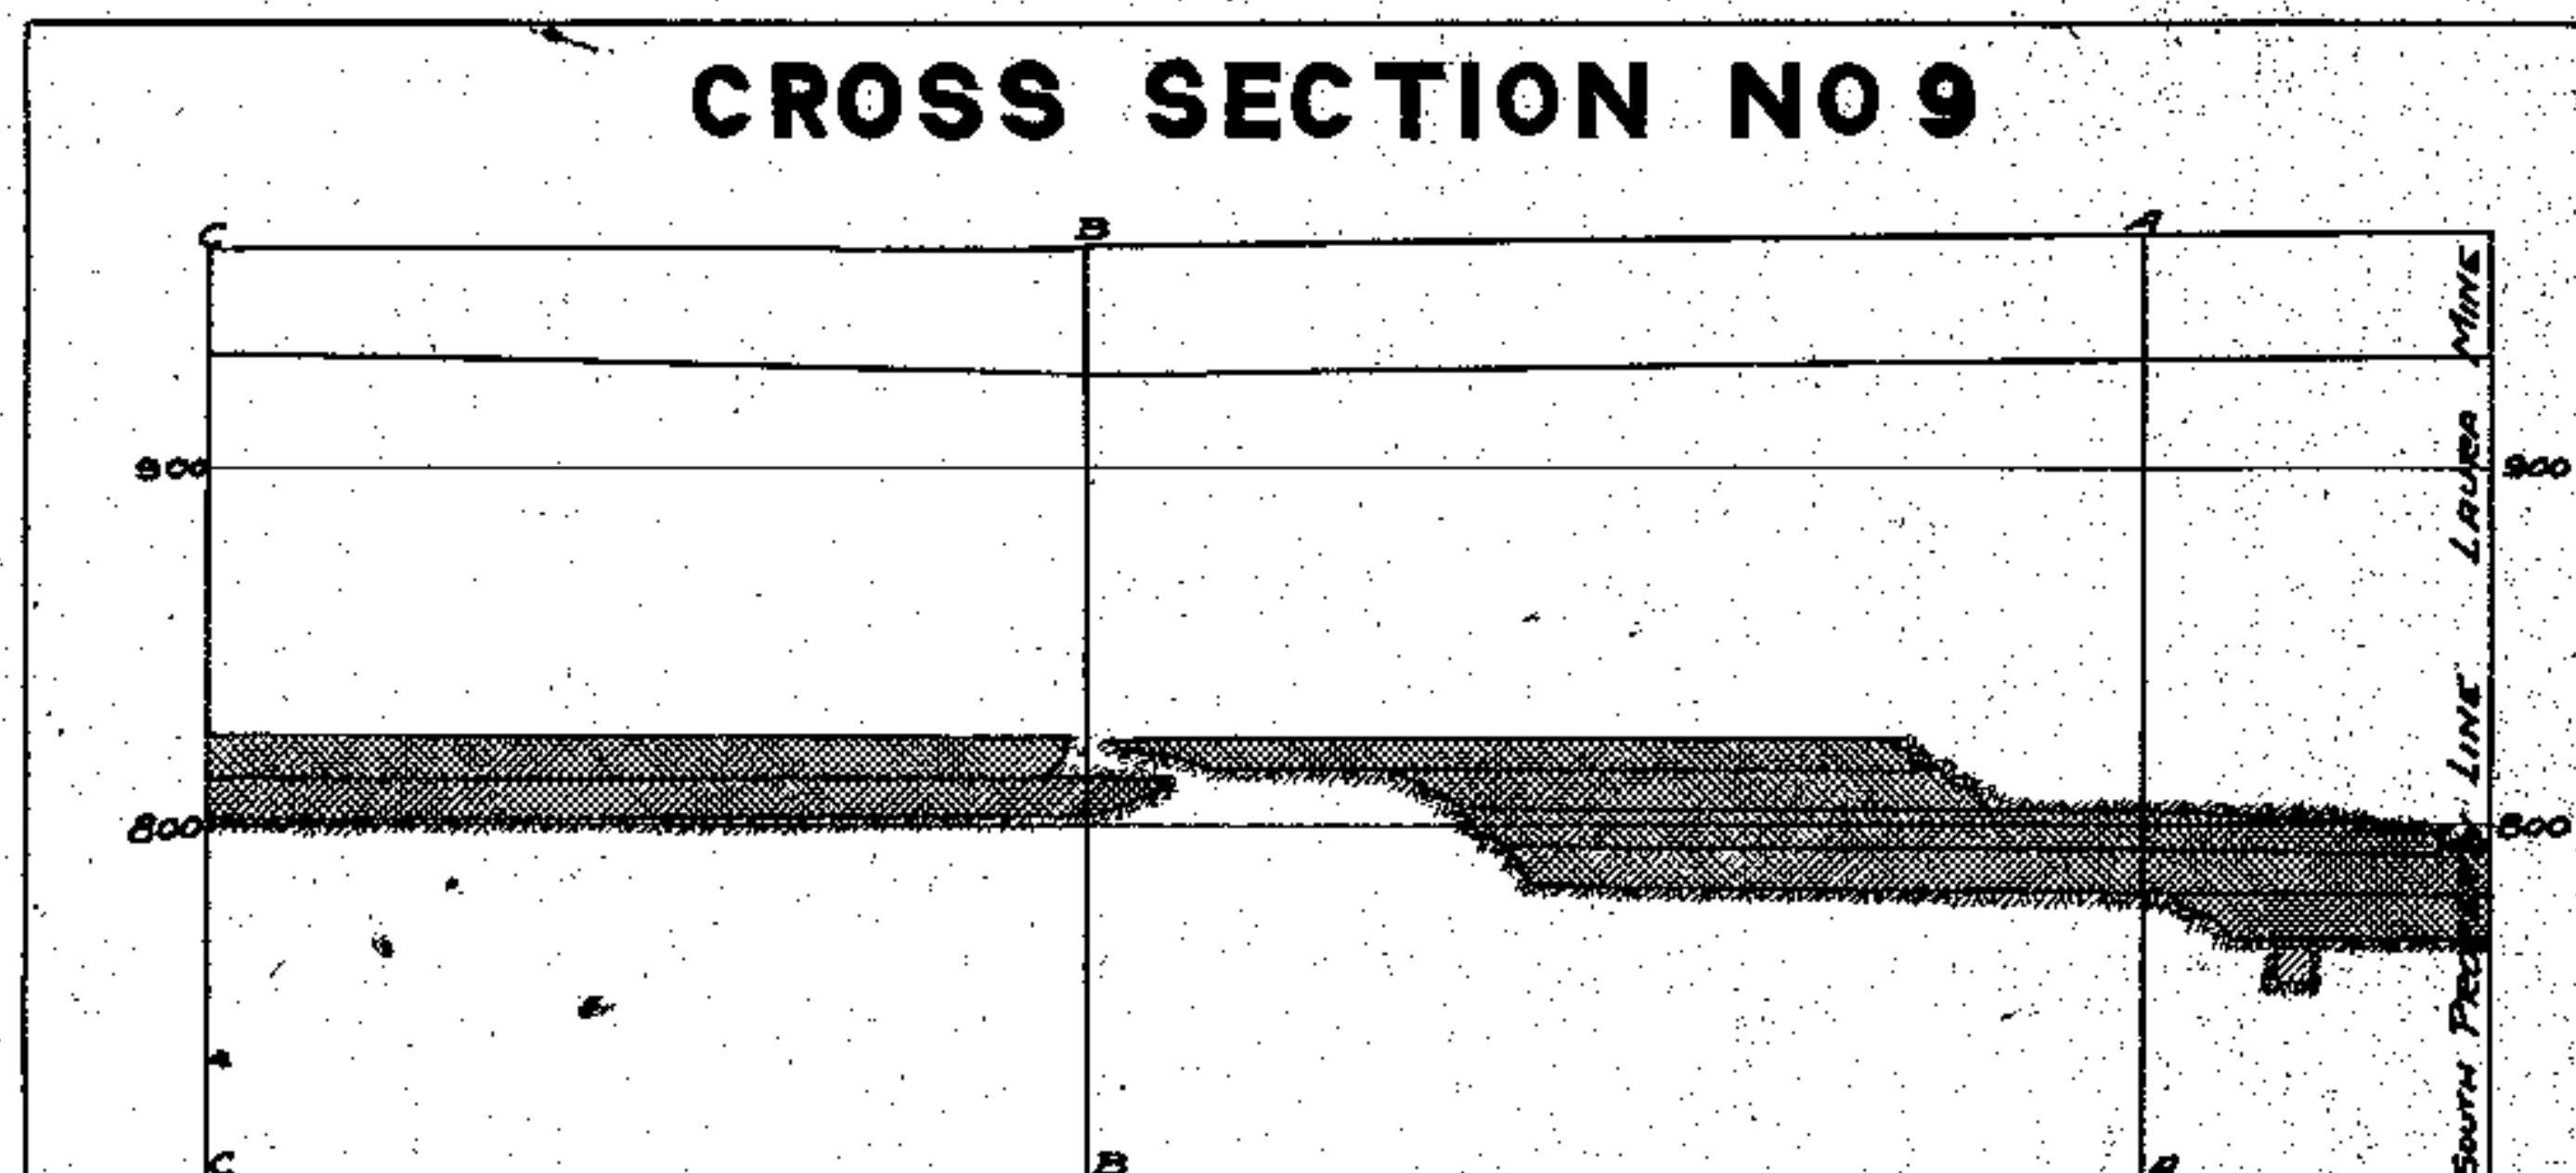


CROSS SECTION NO 13


SCALE 1"=50'

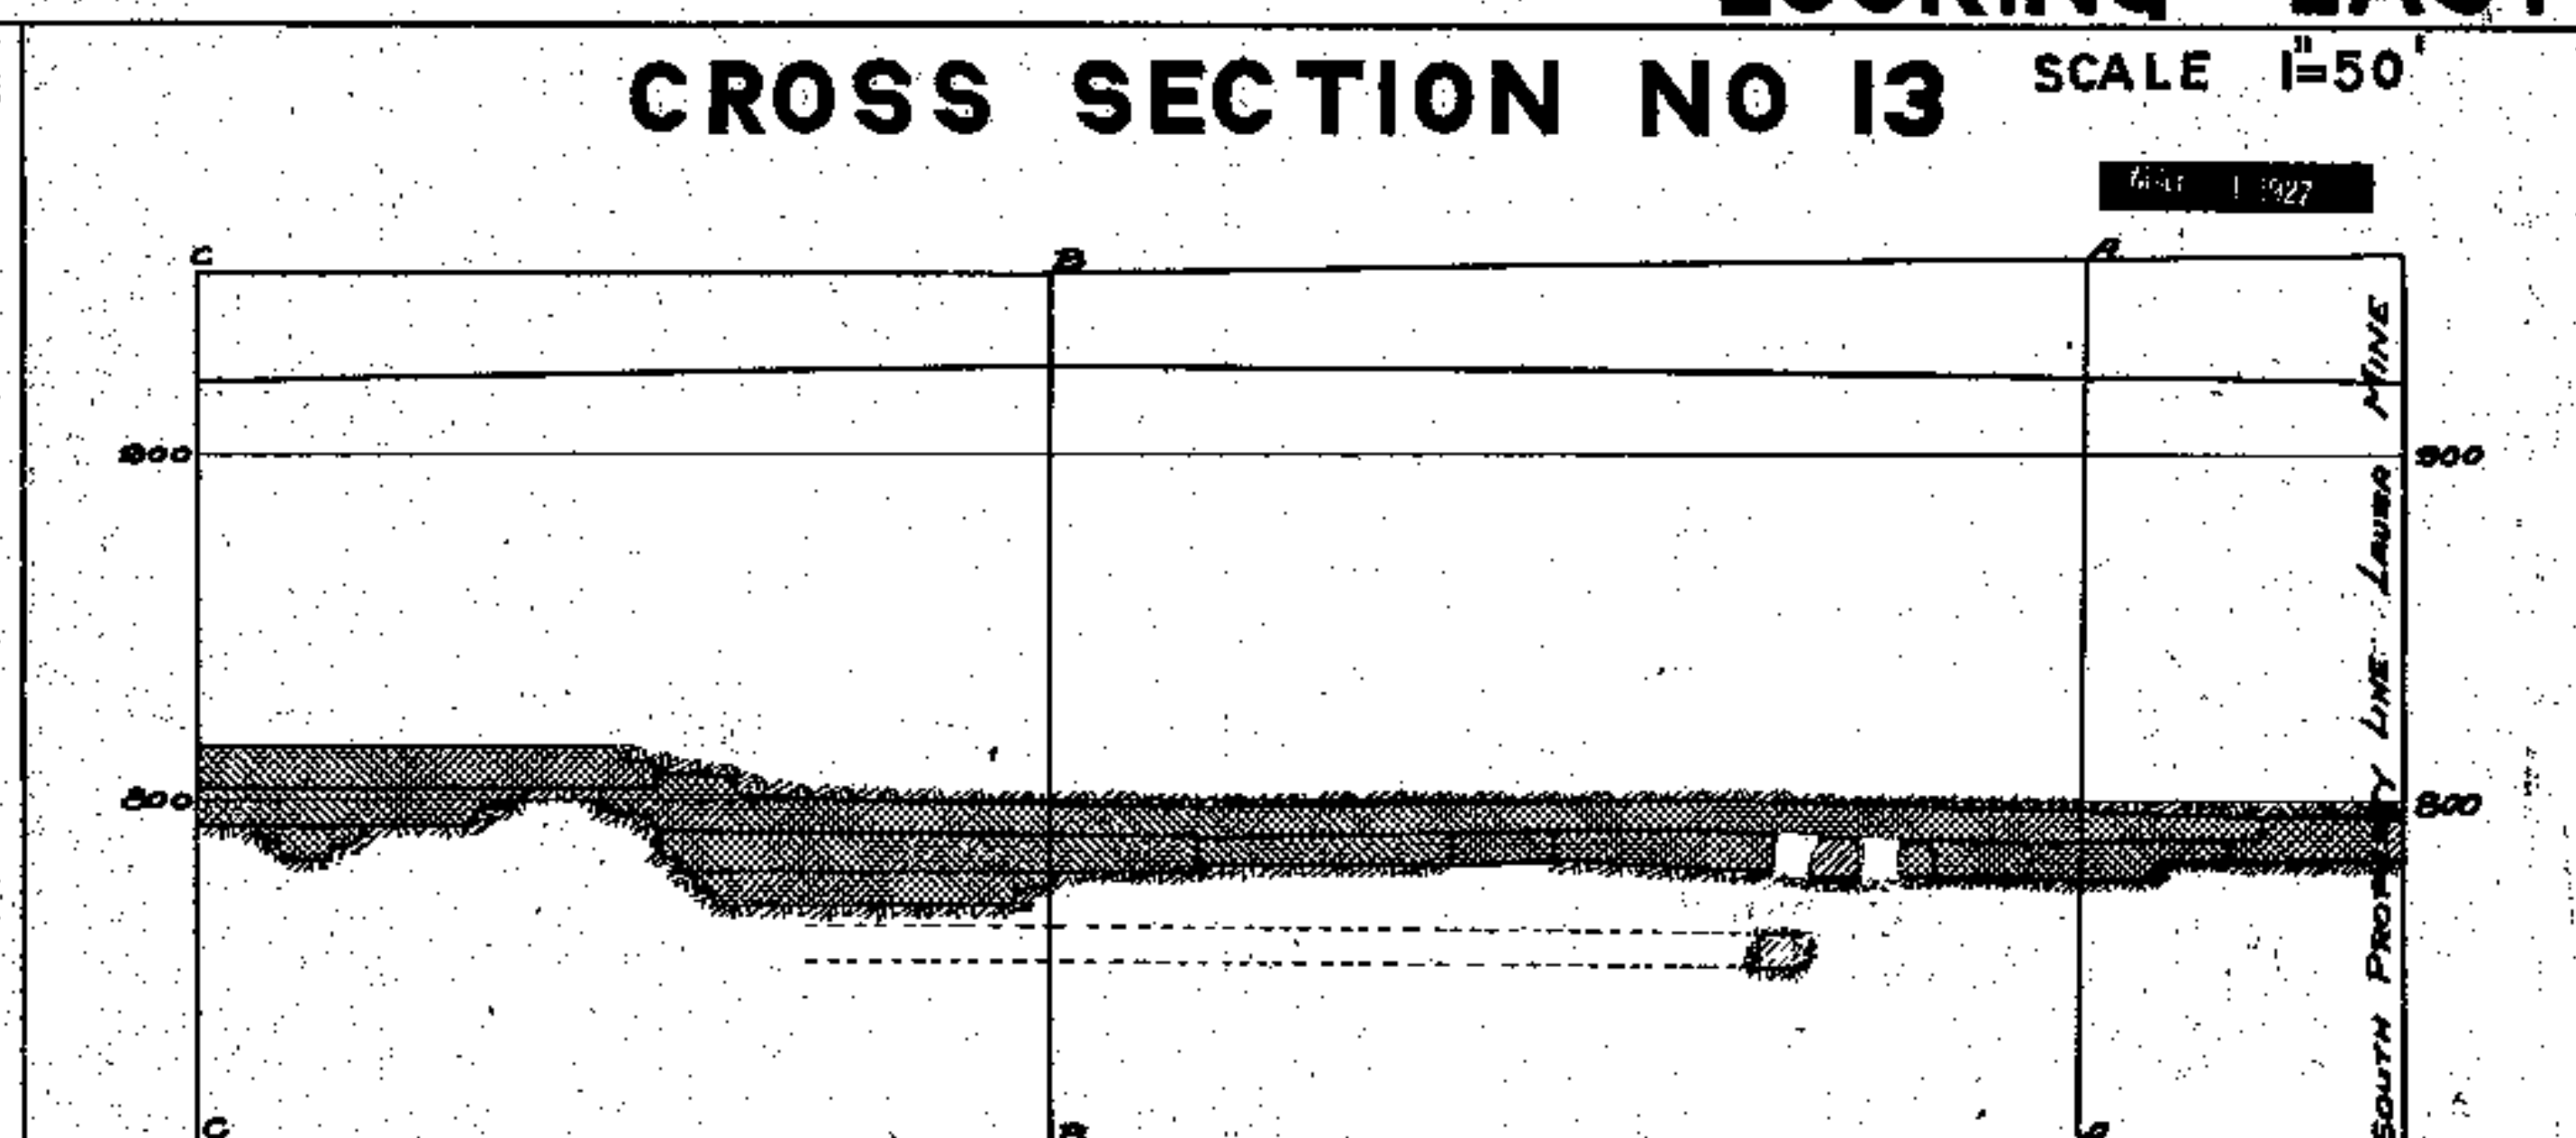


CROSS SECTION NO 10

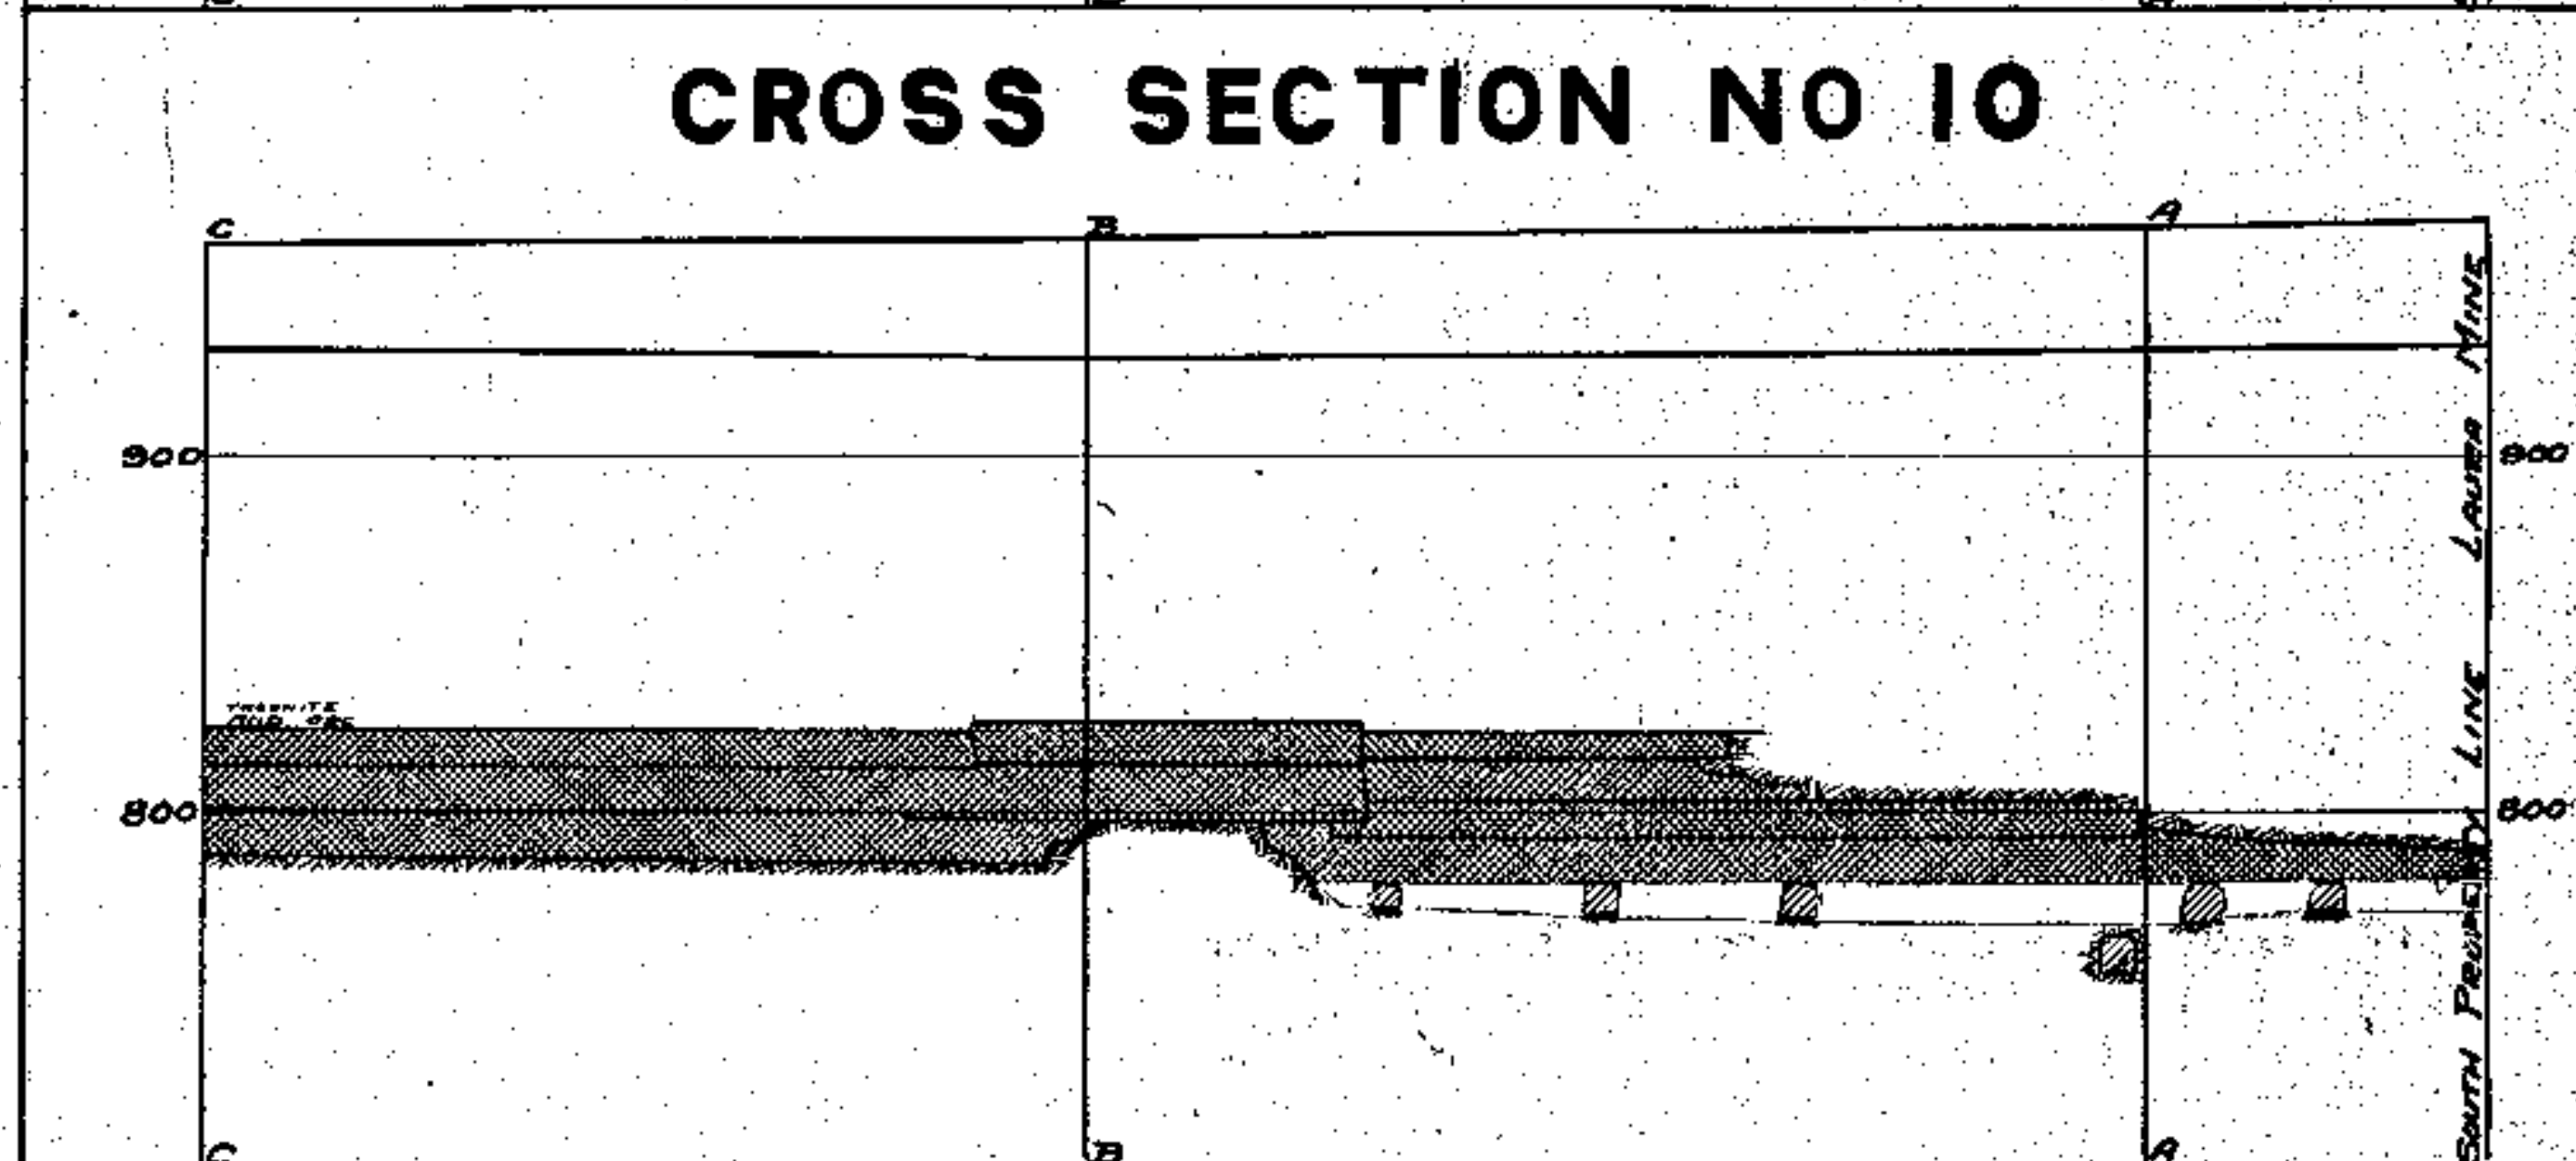


CROSS SECTION NO 14

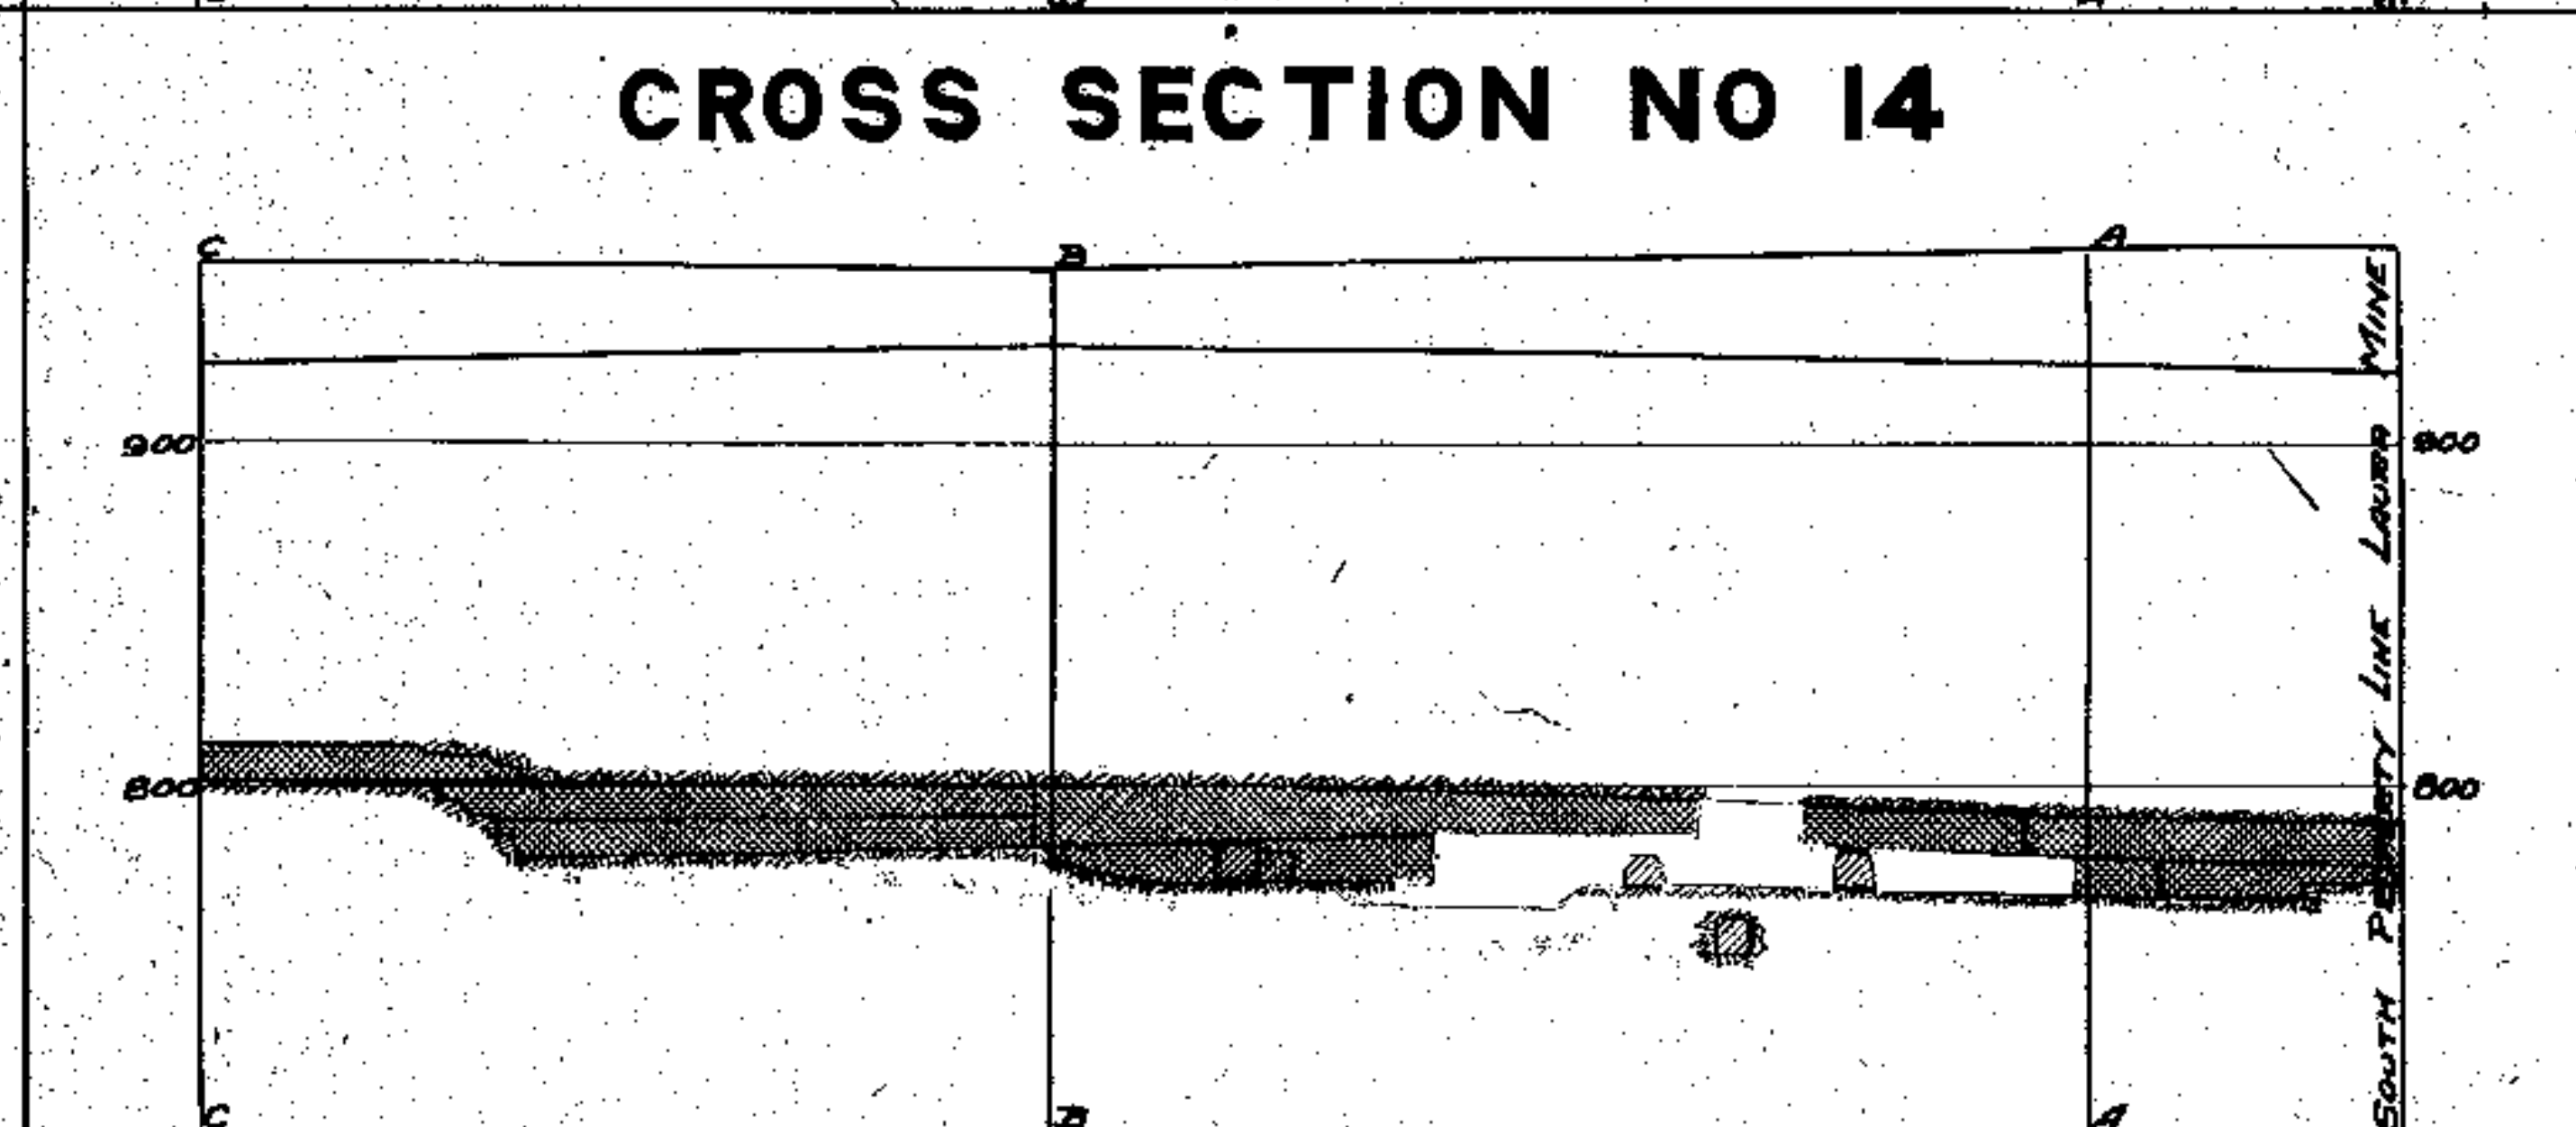


CROSS SECTION NO 11

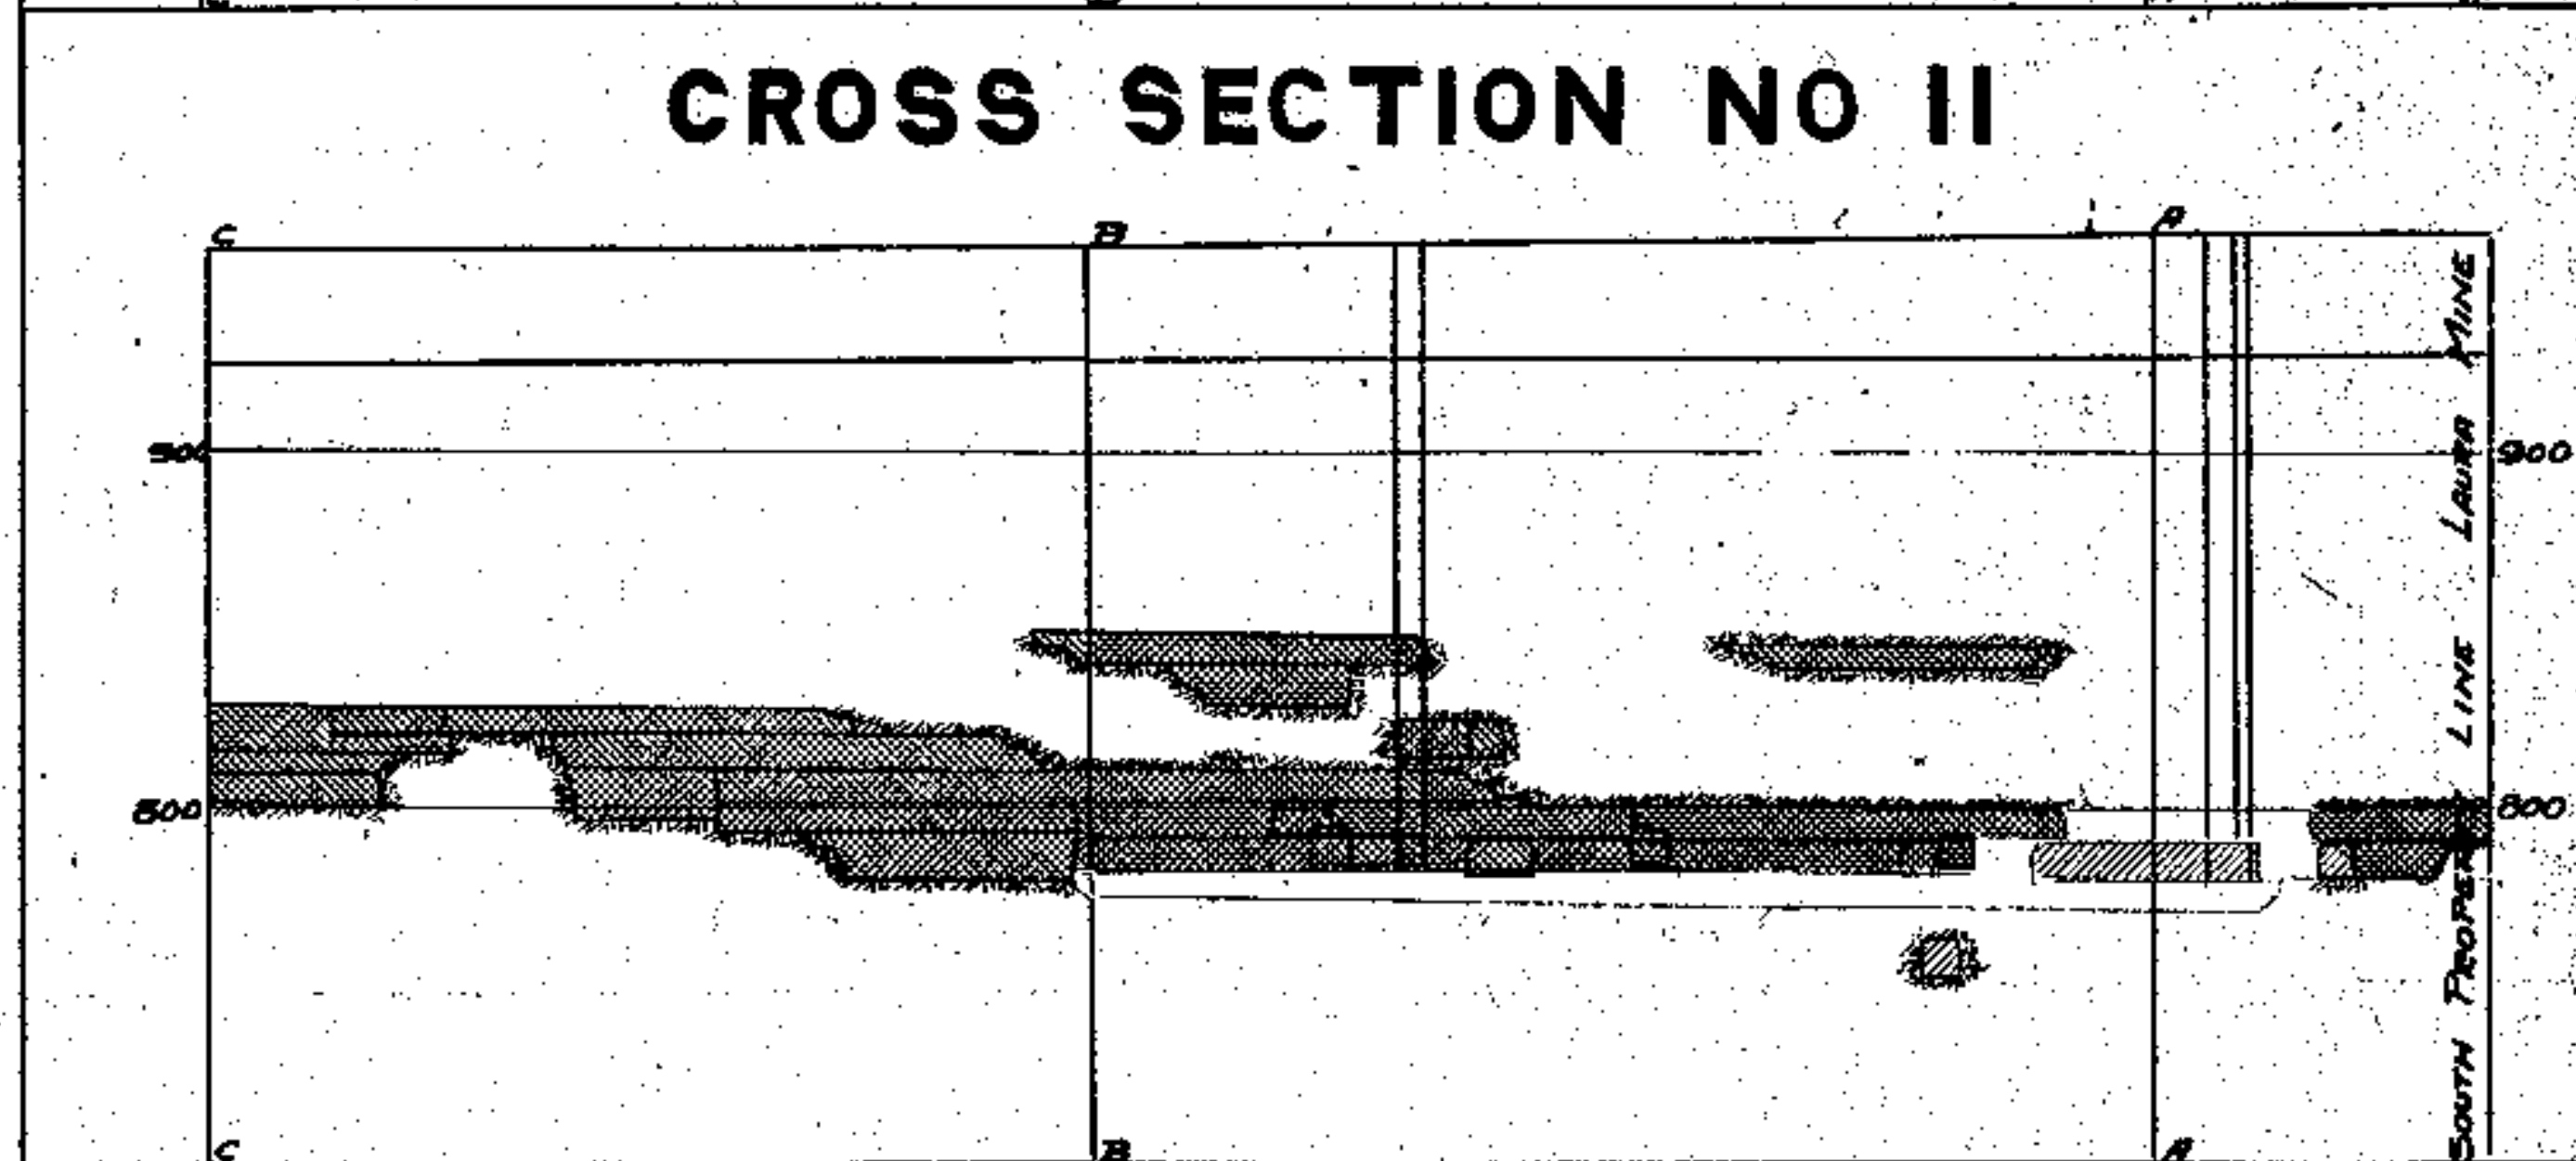


CROSS SECTION NO 15

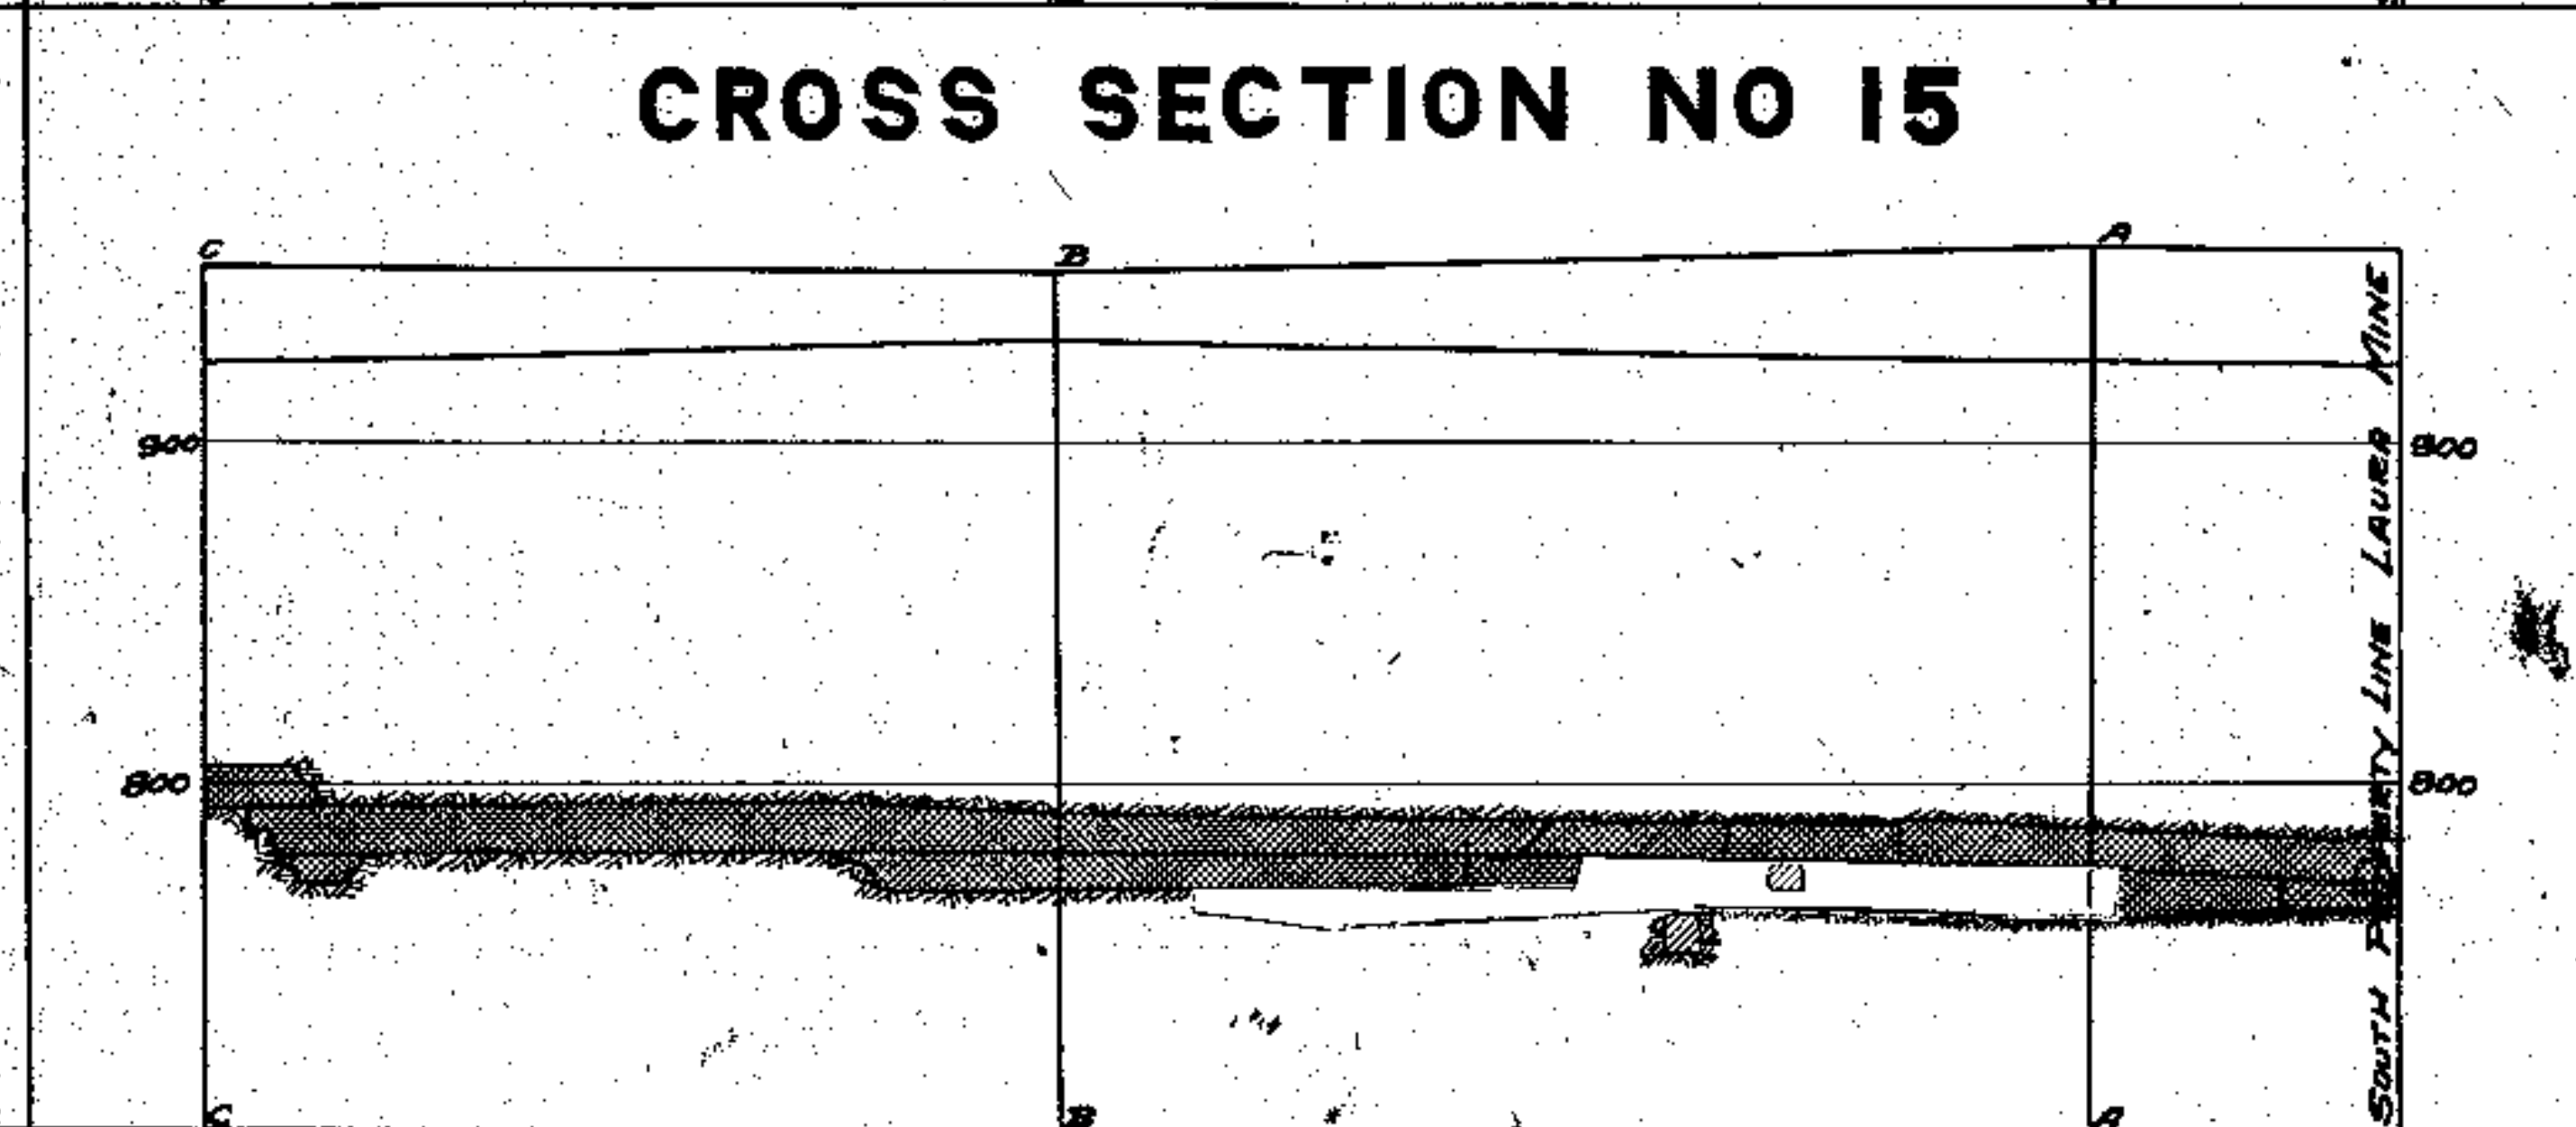

CROSS SECTION NO 12

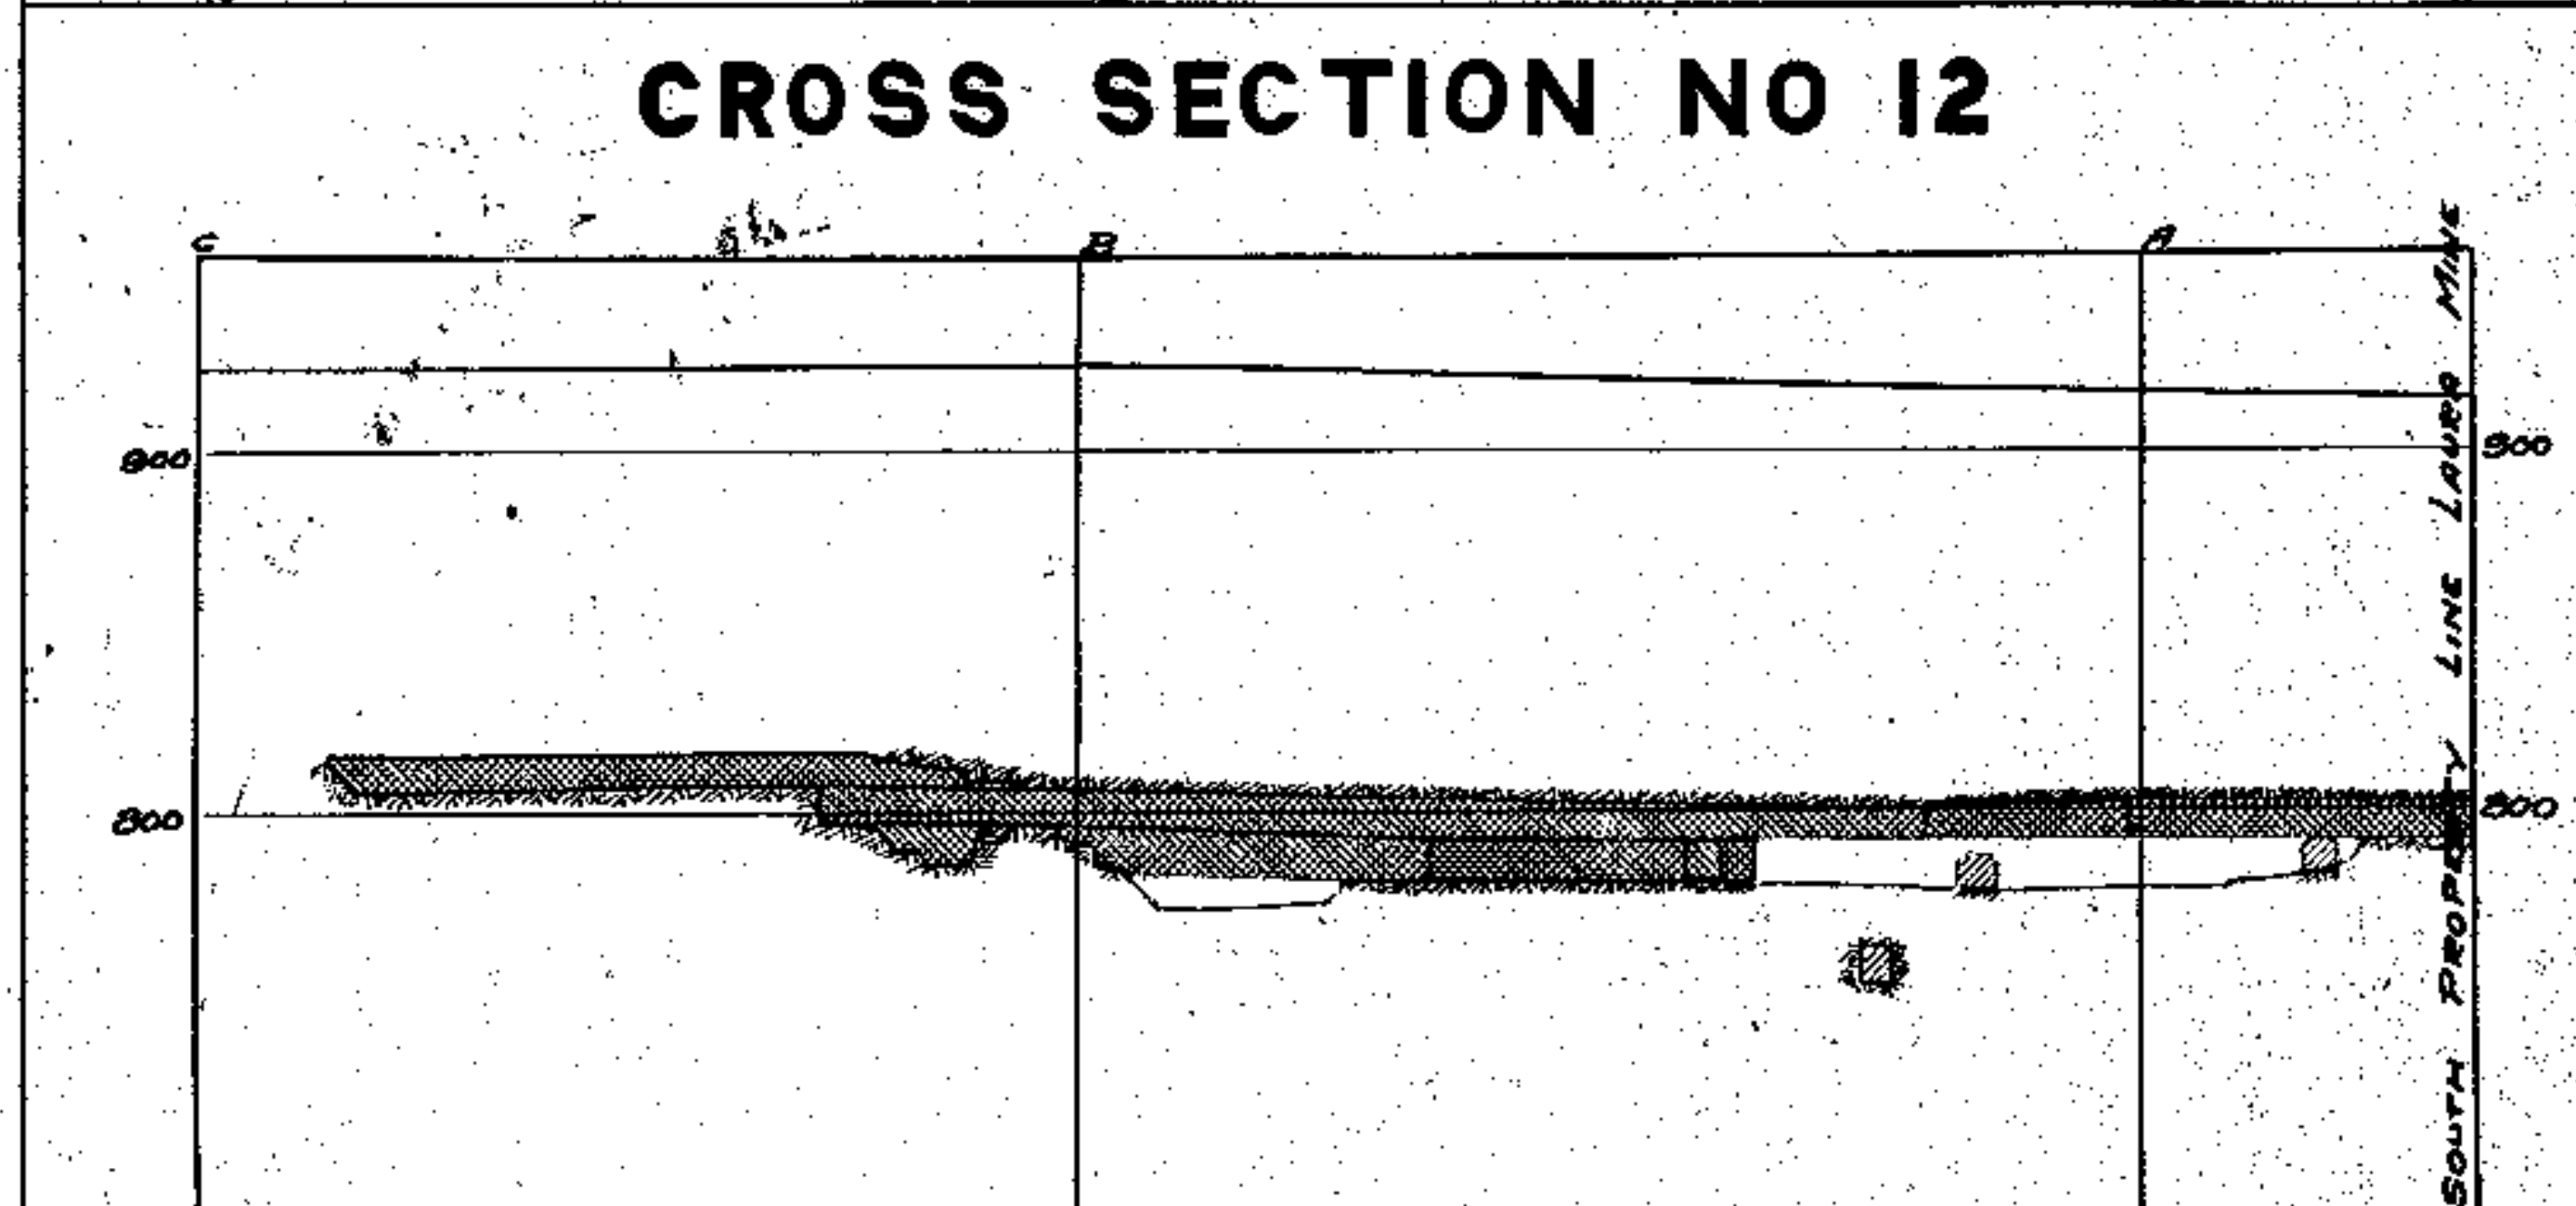

CROSS SECTION NO 16

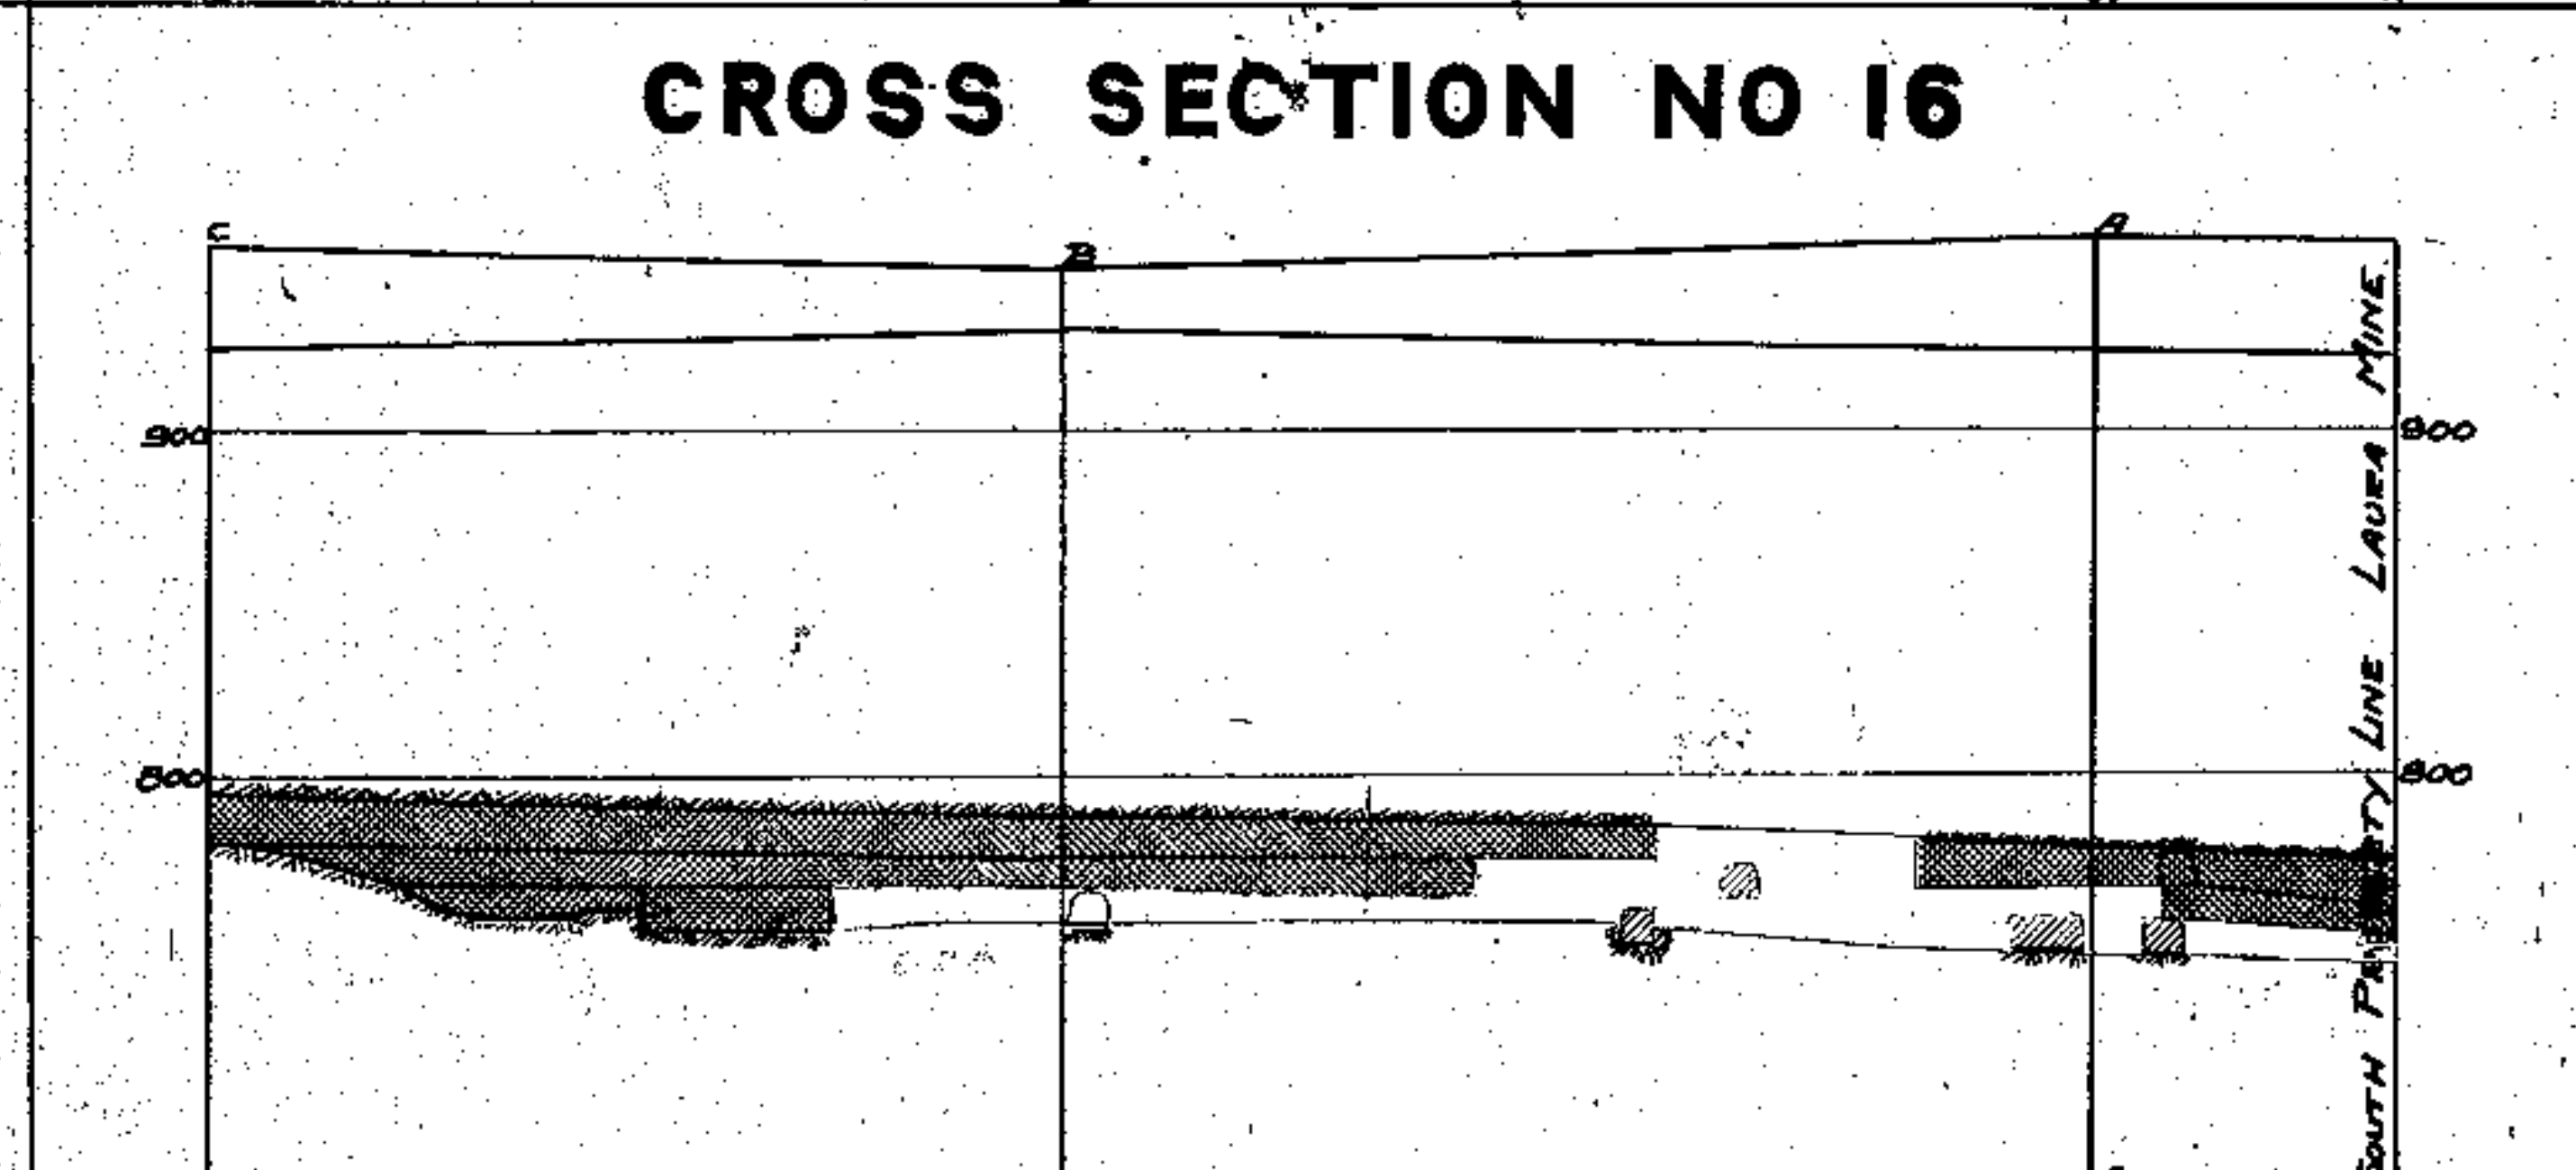

INLAND STEEL CO.
LAURA MINE

750' LEVEL MAP

SCALE 1 IN. = 50 FT.

SW 1/4 of SE 1/4 SEC. 31-58-20.

HIBBING, MINN.

