


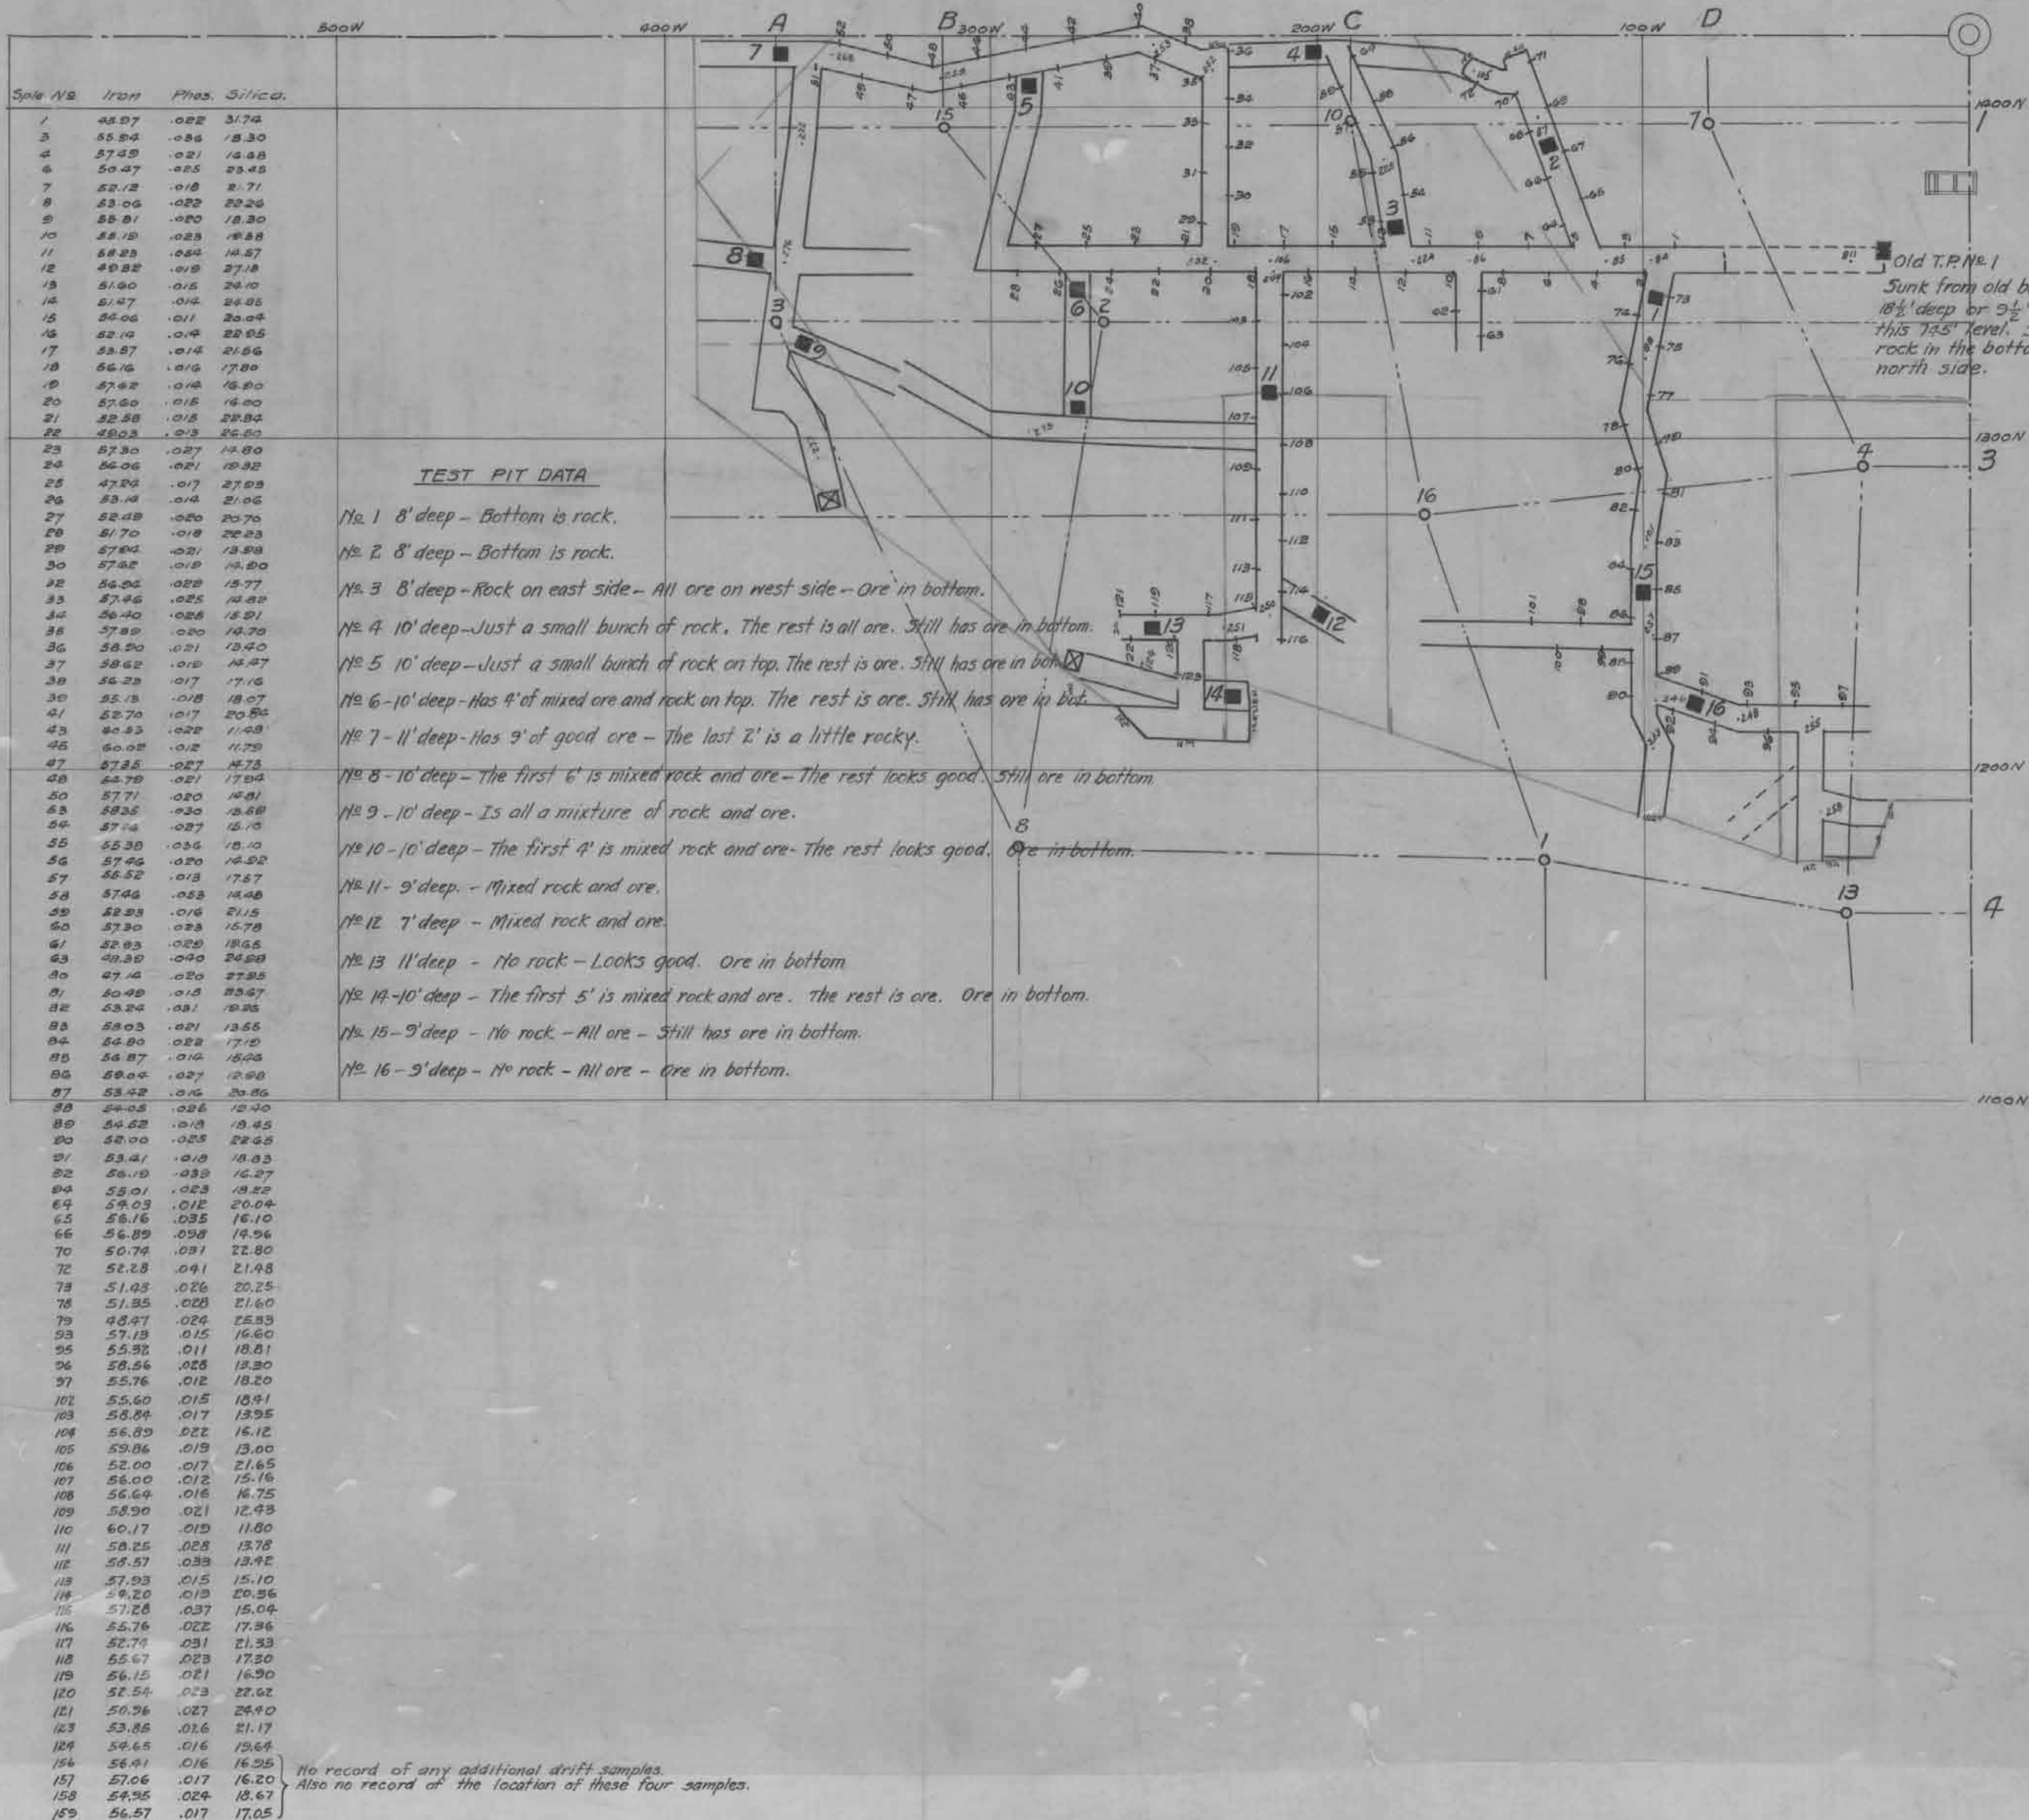

MADRID MINE

EUREKA ORE CO.

Virginia, Minn.

Scale 1"=30'

Mining Engineer

Analysis Map
745 Level.



MADRID MINE

EUREKA ORE CO.
VIRGINIA, MINN.

SCALE 1" = 30'

H. E. LeVegas
MINING ENGINEER

FIRST SUB LEVEL

ELEV. 800'

APPROX. ELEV. OF DRILL HOLES 855'

- | | | | |
|-------------------------------------|--------------------|-------------------------------------|-----------------------------|
| ☒ | SHAFTS | ☒ | ROCK |
| ☒ | RAISES | ☒ | MIXED ORE & ROCK |
| ☒ | TEST PITS | ☒ | SAND |
| ☐ | DRILL HOLES | | |

DATE _____

COPIED FROM PHOTOSTADT PRINT

No. 2635-47



MADRID MINE

EUREKA ORE CO.

Virginia, Minn.

Scale 1"=30'

H. C. LeVeque
Mining Engineer.

Third Sub Level.

ELEV. 777.

Legend

Approx Elev of drill holes - 855.

- | | |
|------------|-------------------|
| SHAFTS. | Rock. |
| RAISES. | MIXED ORE & ROCK. |
| TEST PITS. | SAND. |
| | DRILL HOLES. |

DATE _____



MADRID MINE

EUREKA ORE CO.

Virginia, Minn.

Scale 1"=30'

G. C. LeVeque
Mining Engineer.

Bottom Level.

ELEV = 754.

Legend

Approx. Elev. of drill holes = 855.


- | | |
|--------------|---------------------|
| ■ SHAFTS. | ▨ Rock. |
| ⊠ RISES. | ▨ Mixed Ore & Rock. |
| ● TEST PITS. | ▨ SAND. |
| | ○ DRILL HOLES. |

DATE _____



OLIVER IRON MINING CO.
PART OF
CITY OF VIRGINIA
AND
VICINITY
VIRGINIA DISTRICT

ENGINEERING DEPT.
VIRGINIA, MINN.
JAN. 1, 1936
W.B.
SHEET NO. 2
LAKE SUPERIOR DATUM

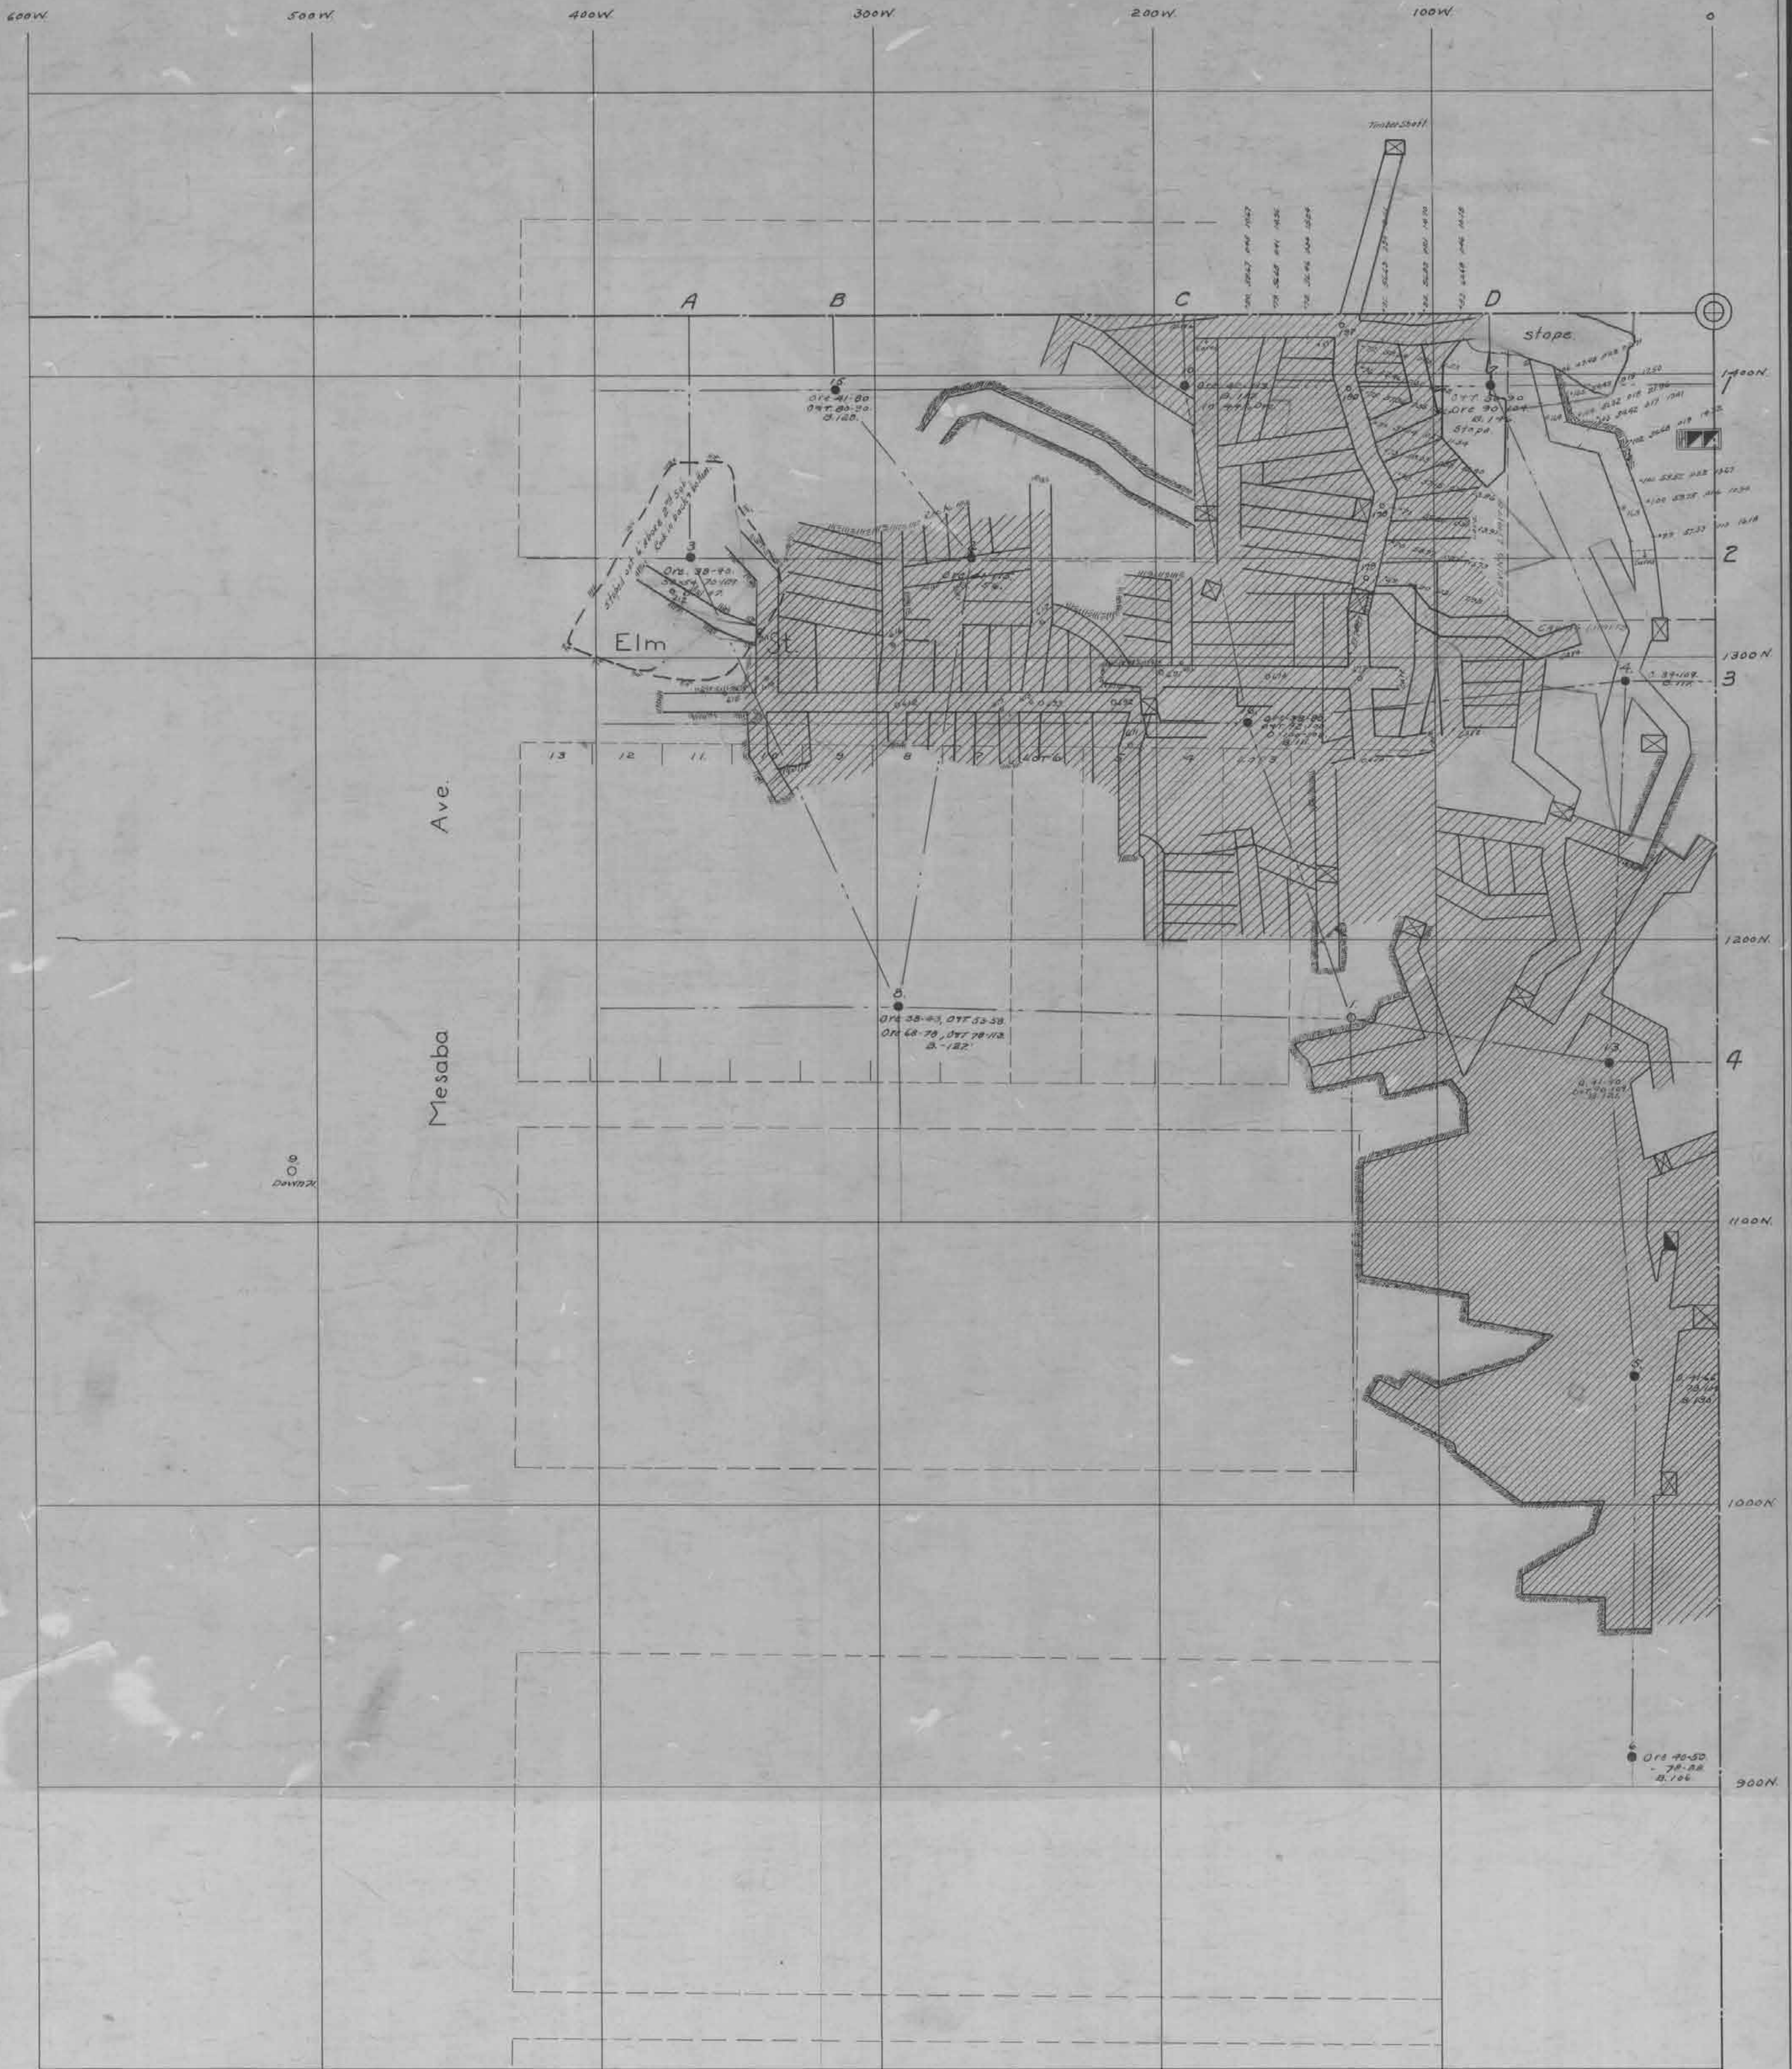

MADRID MINE

EUREKA ORE CO.

Virginia, Minn.

Scale 1"=30'

E. C. Lellegue
Mining Engineer.

Second Sub Level.

ELEV. 768.

Legend

Approx Elev. of drill holes - 855.

- | | |
|--------------|-------------------|
| ■ SHIFTS. | Rock. |
| ⊠ RAISES. | Mixed ORE & Rock. |
| ● TEST PITS. | SAND |
| | ○ DRILL HOLES |

DATE _____

