


REPUBLIC IRON & STEEL CO.

MONICA MINE.

COMPOSITE

12/1/40 Office Chief Engr

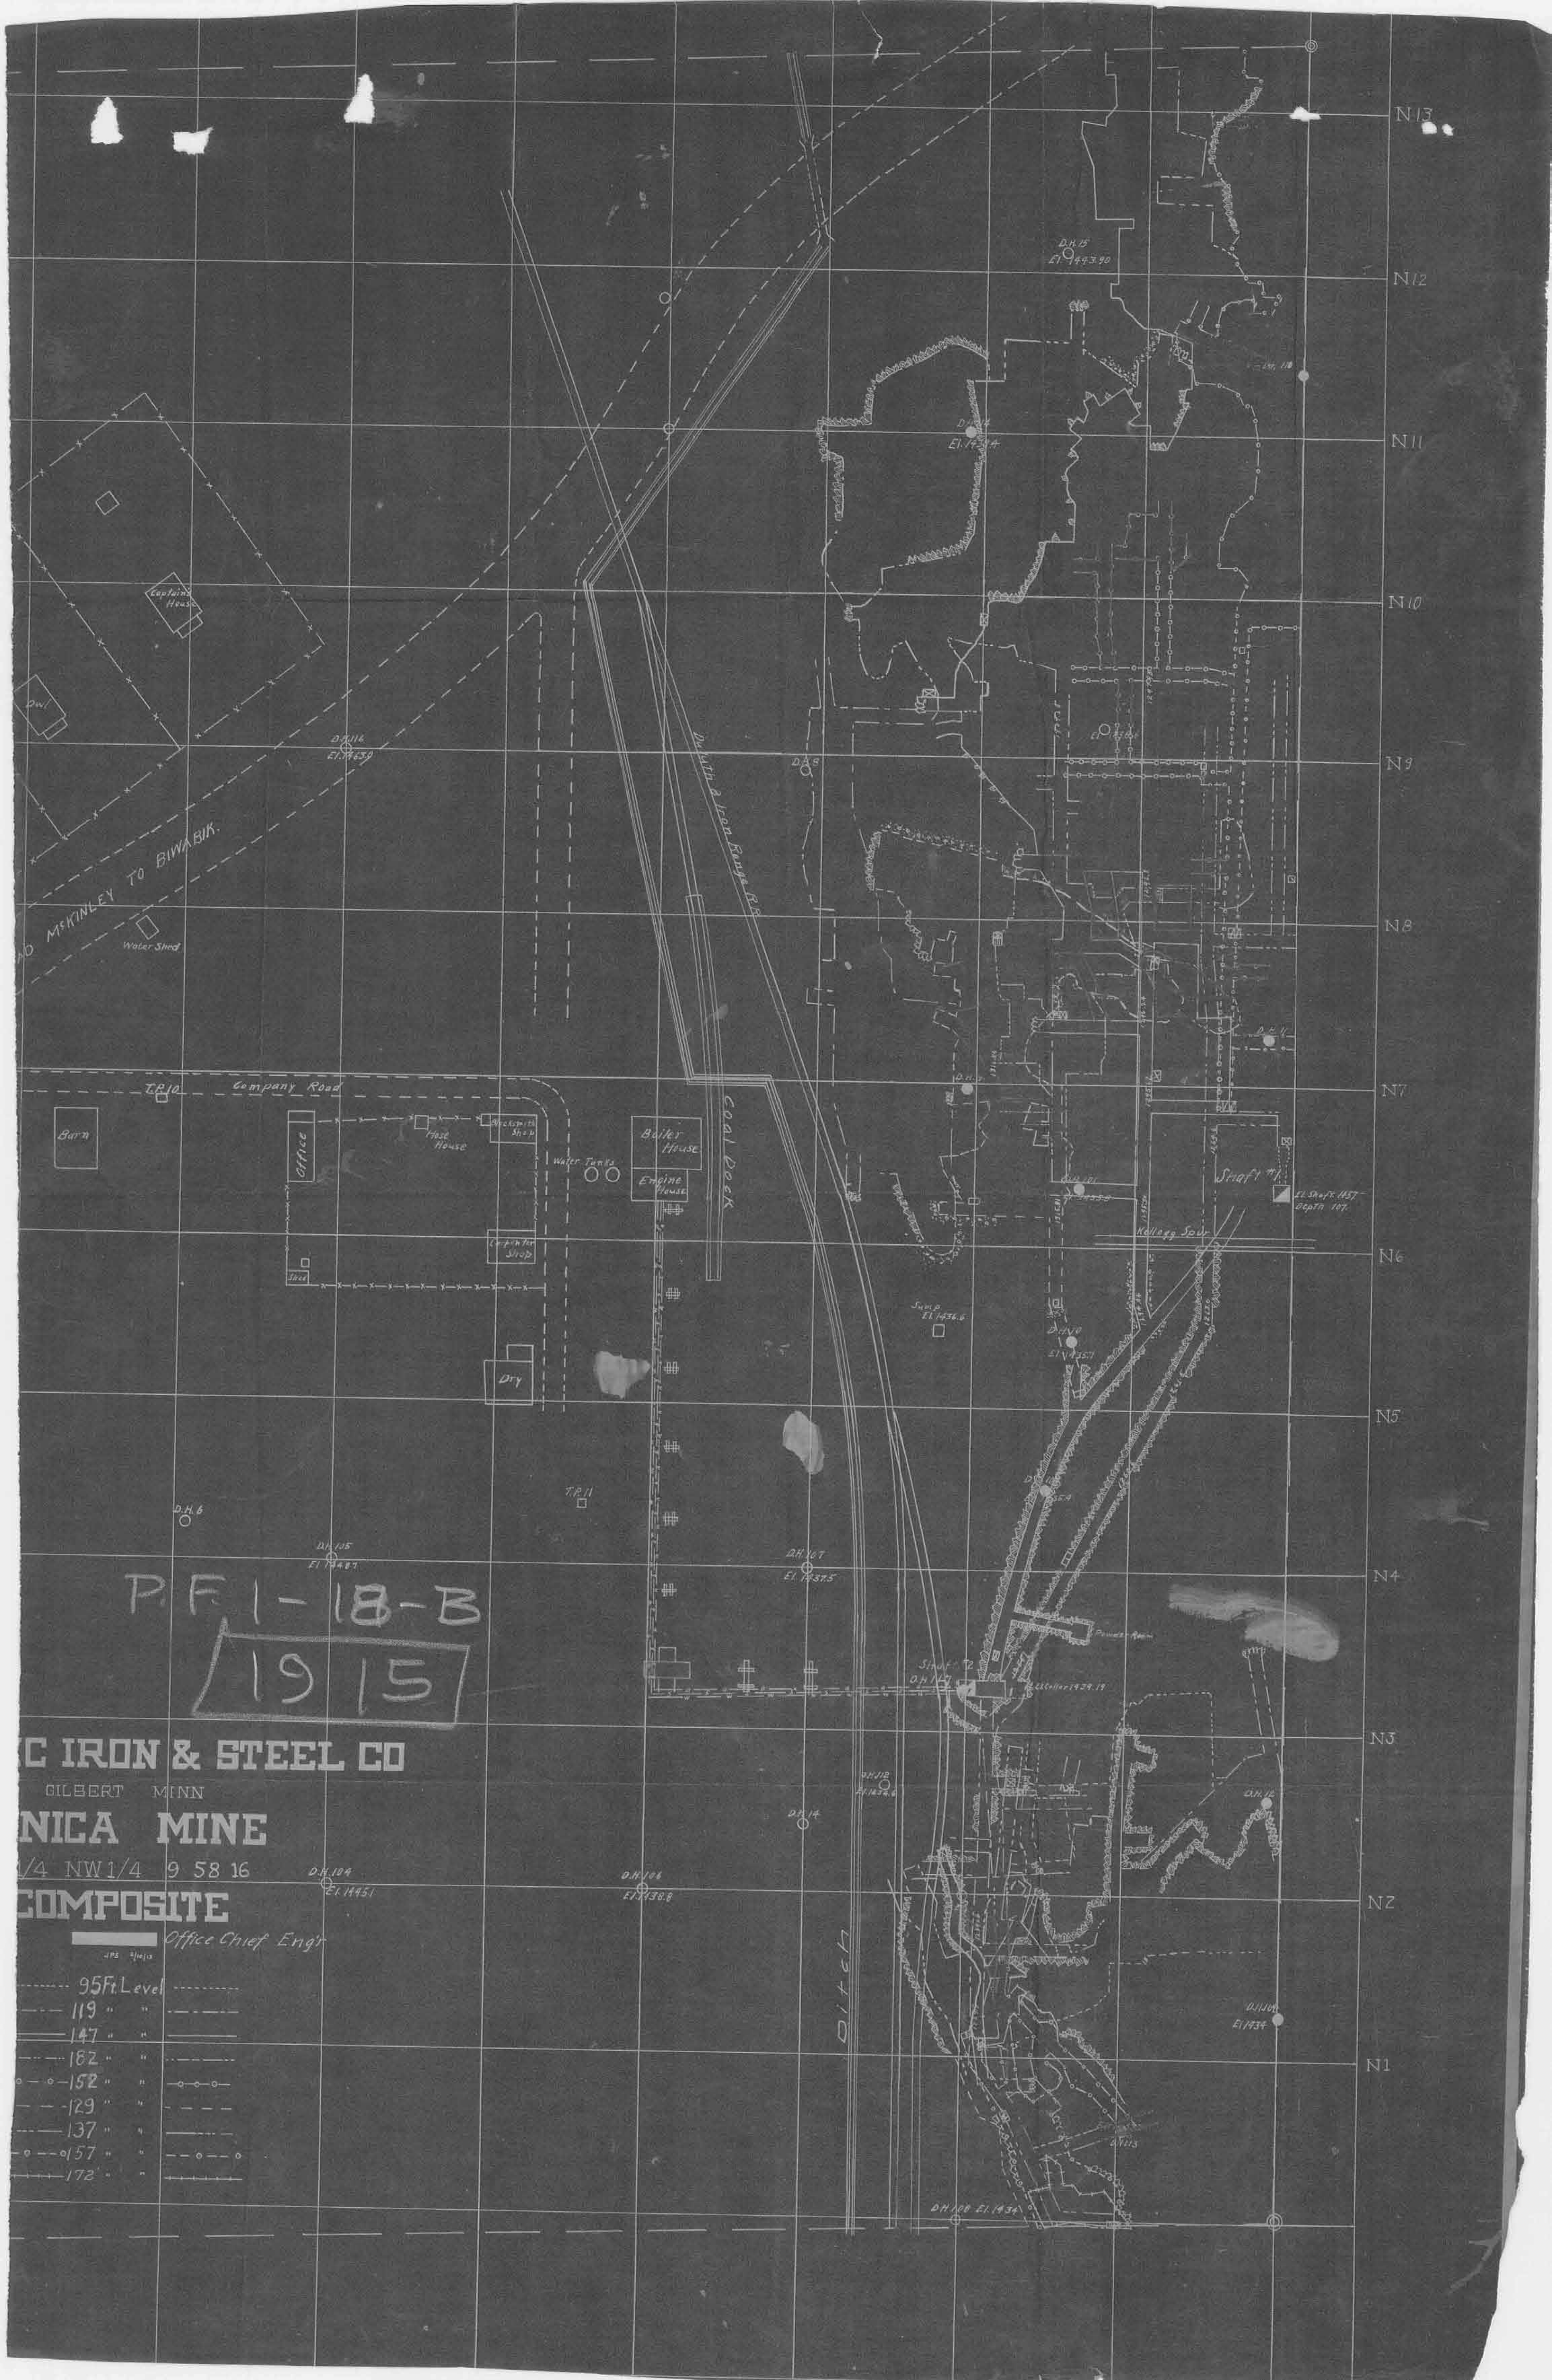

N13
N12
N11
N10
N9
N8
N7
N6
N5
N4
N3
N2
N1

P.F. 1-18-B
1915

C IRON & STEEL CO

GILBERT MINN
NICA MINE

1/4 NW1/4 9 58 16
COMPOSITE

Office Chief Engr

95 Ft Level	
119 "	
147 "	
162 "	
152 "	
129 "	
137 "	
157 "	
172 "	

REPUBLIC IRON & STEEL CO.

GILBERT, MINN

MONICA MINE.

NE 1/4, NW 1/4, 9-58-16.

LEVEL-131-137-147-152-157-182.

Scale 1"=50'

Office Chief Engr.

P.F. 1-18-B
1915

131' LEVEL

152' LEVEL

137' LEVEL

182' LEVEL

147' LEVEL

157' LEVEL

N.13.

N.12.

N.11.

N.10.

N.9.

N.8.

N.7.

N.6.

N.5.

N.4.

N.3.

N.2.

N.1.

0

W.4.

W.3.

W.2.

W.1.

0

W.3.

W.2.

W.1.

0

W.2.

W.1.


0

W.3.

W.2.

W.1.

0

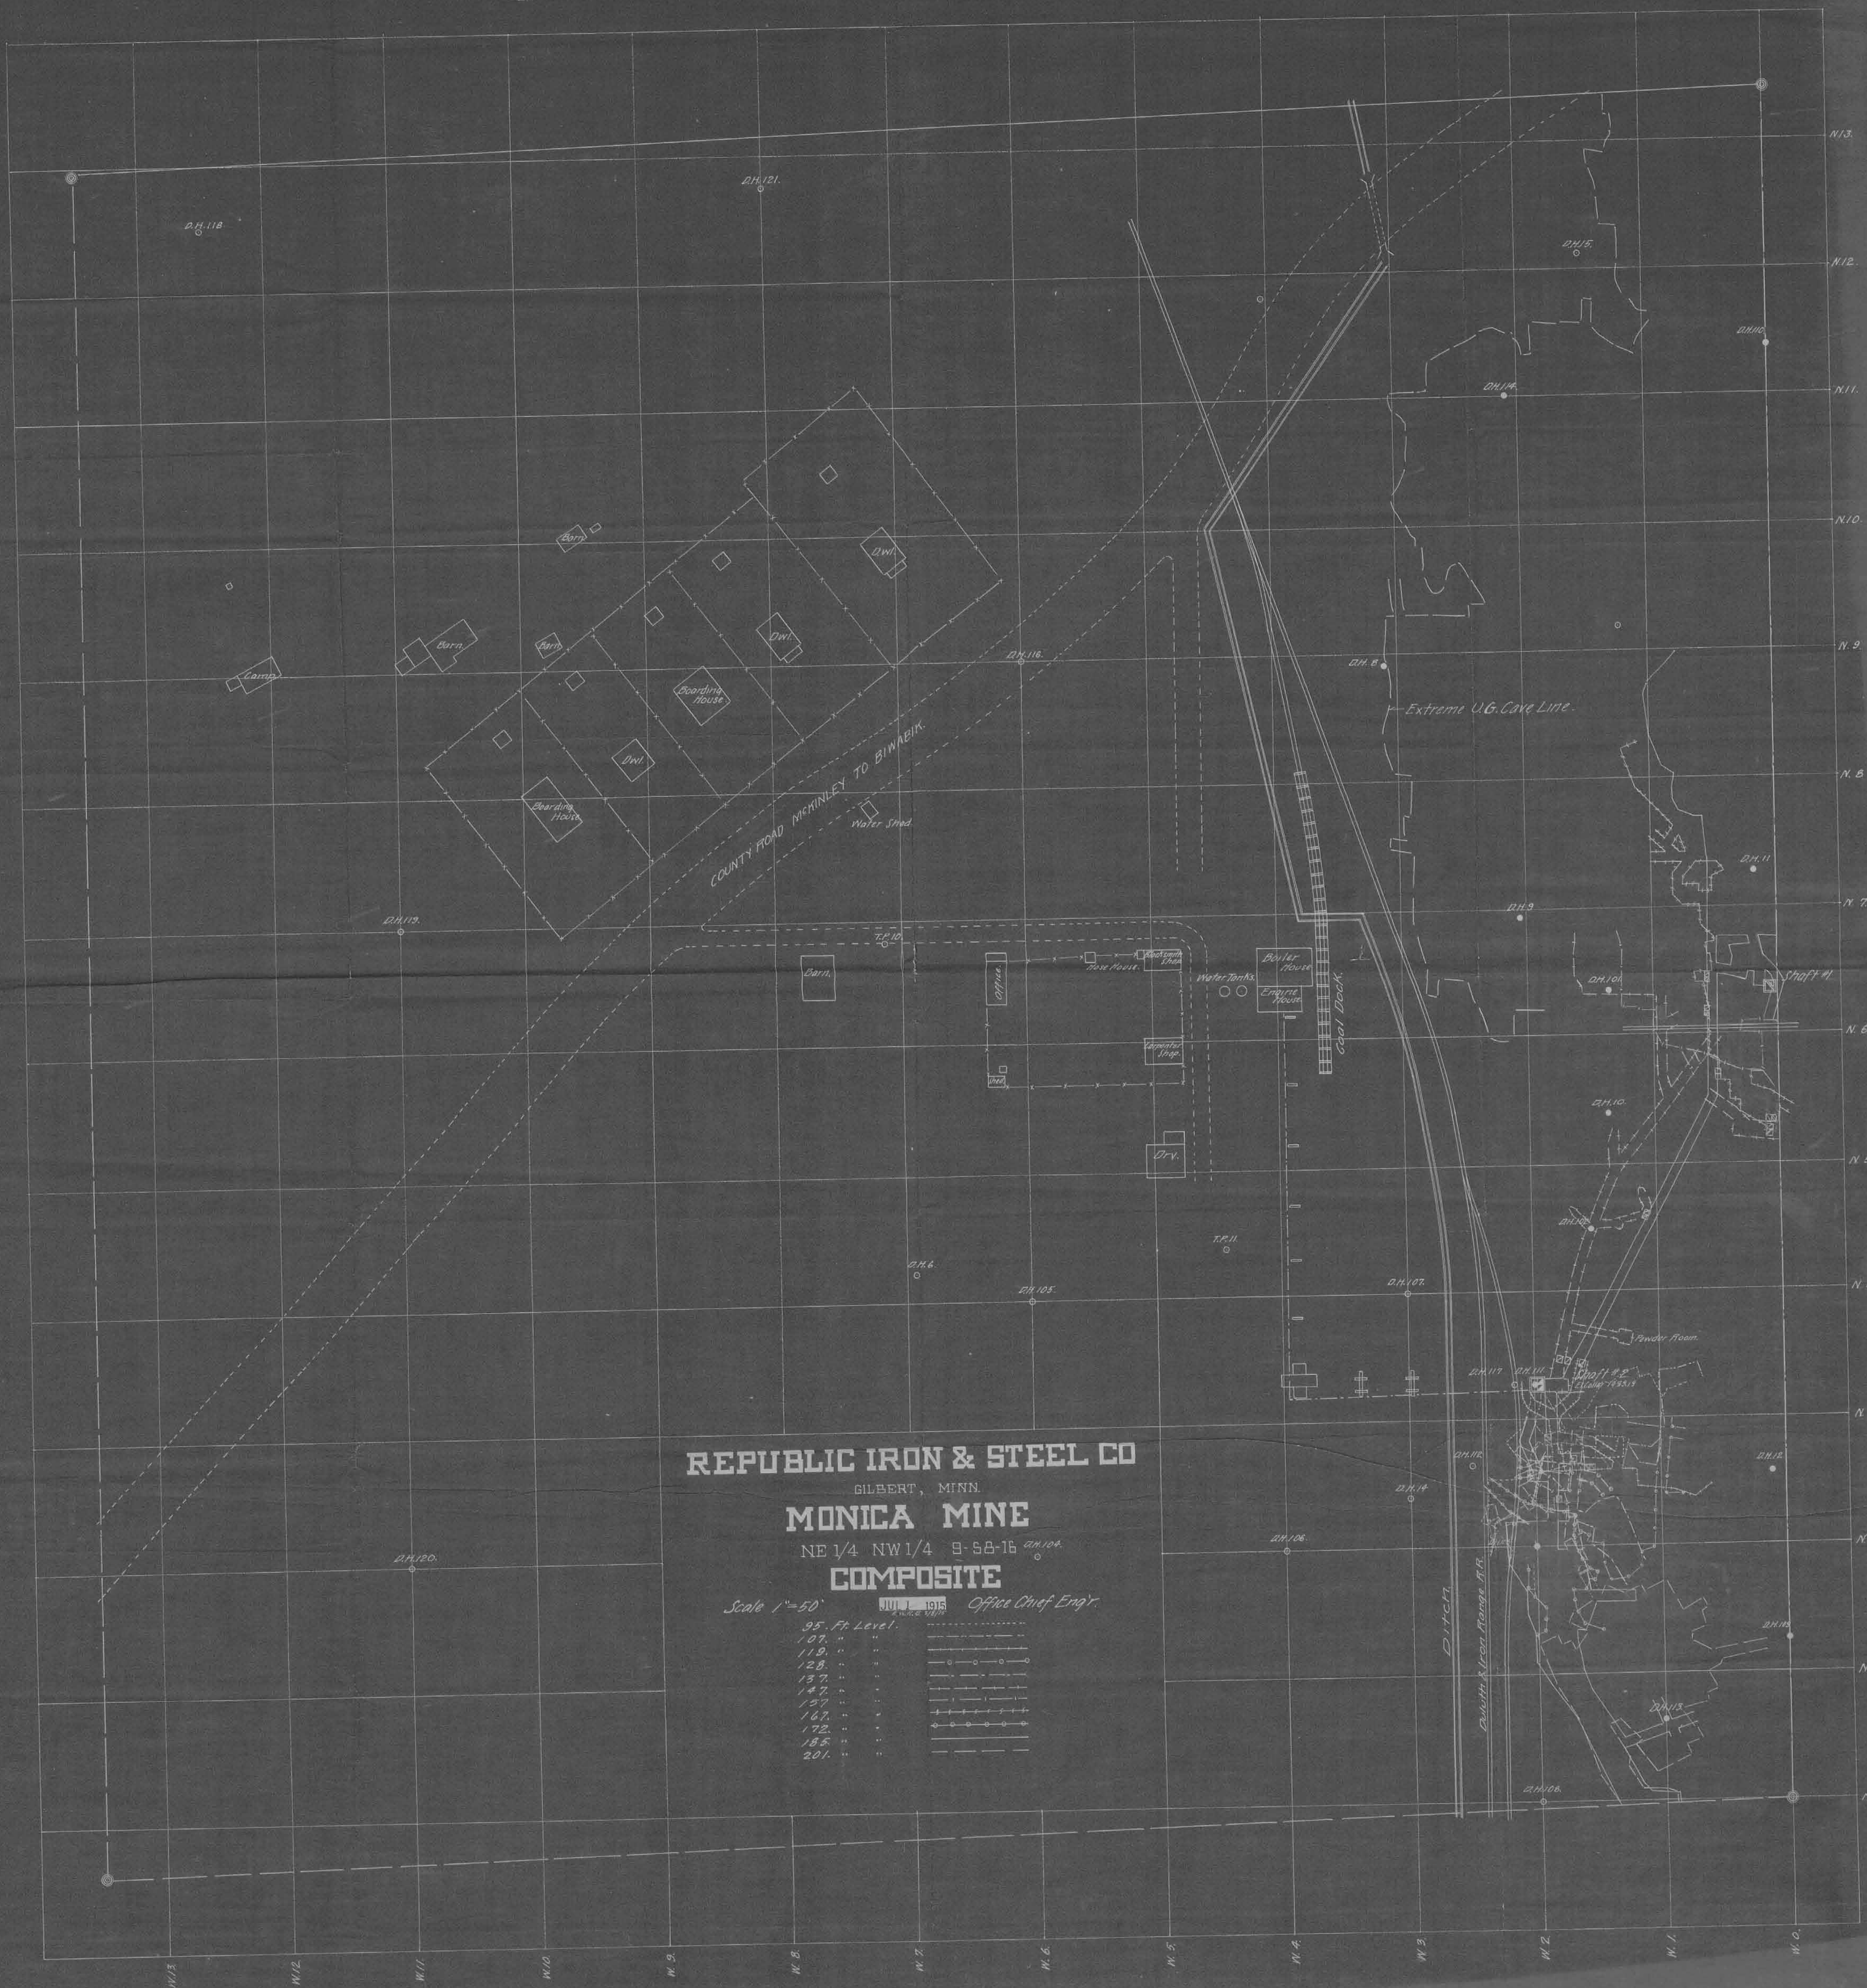

REPUBLIC IRON & STEEL CO

GILBERT, MINN.

MONICA MINE

NE 1/4 NW 1/4 9-58-16 D.H. 104

COMPOSITE


Scale 1"=50'


1015

Office Chief Engr.

95. Ft Level.

107. " "
119. " "
128. " "
137. " "
147. " "
157. " "
167. " "
172. " "
185. " "
201. " "

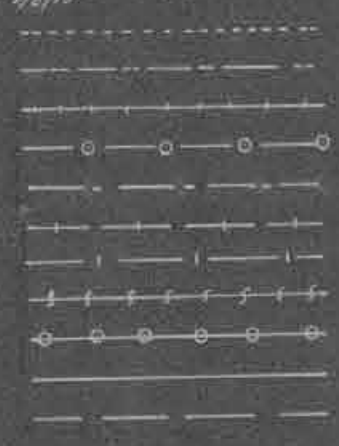

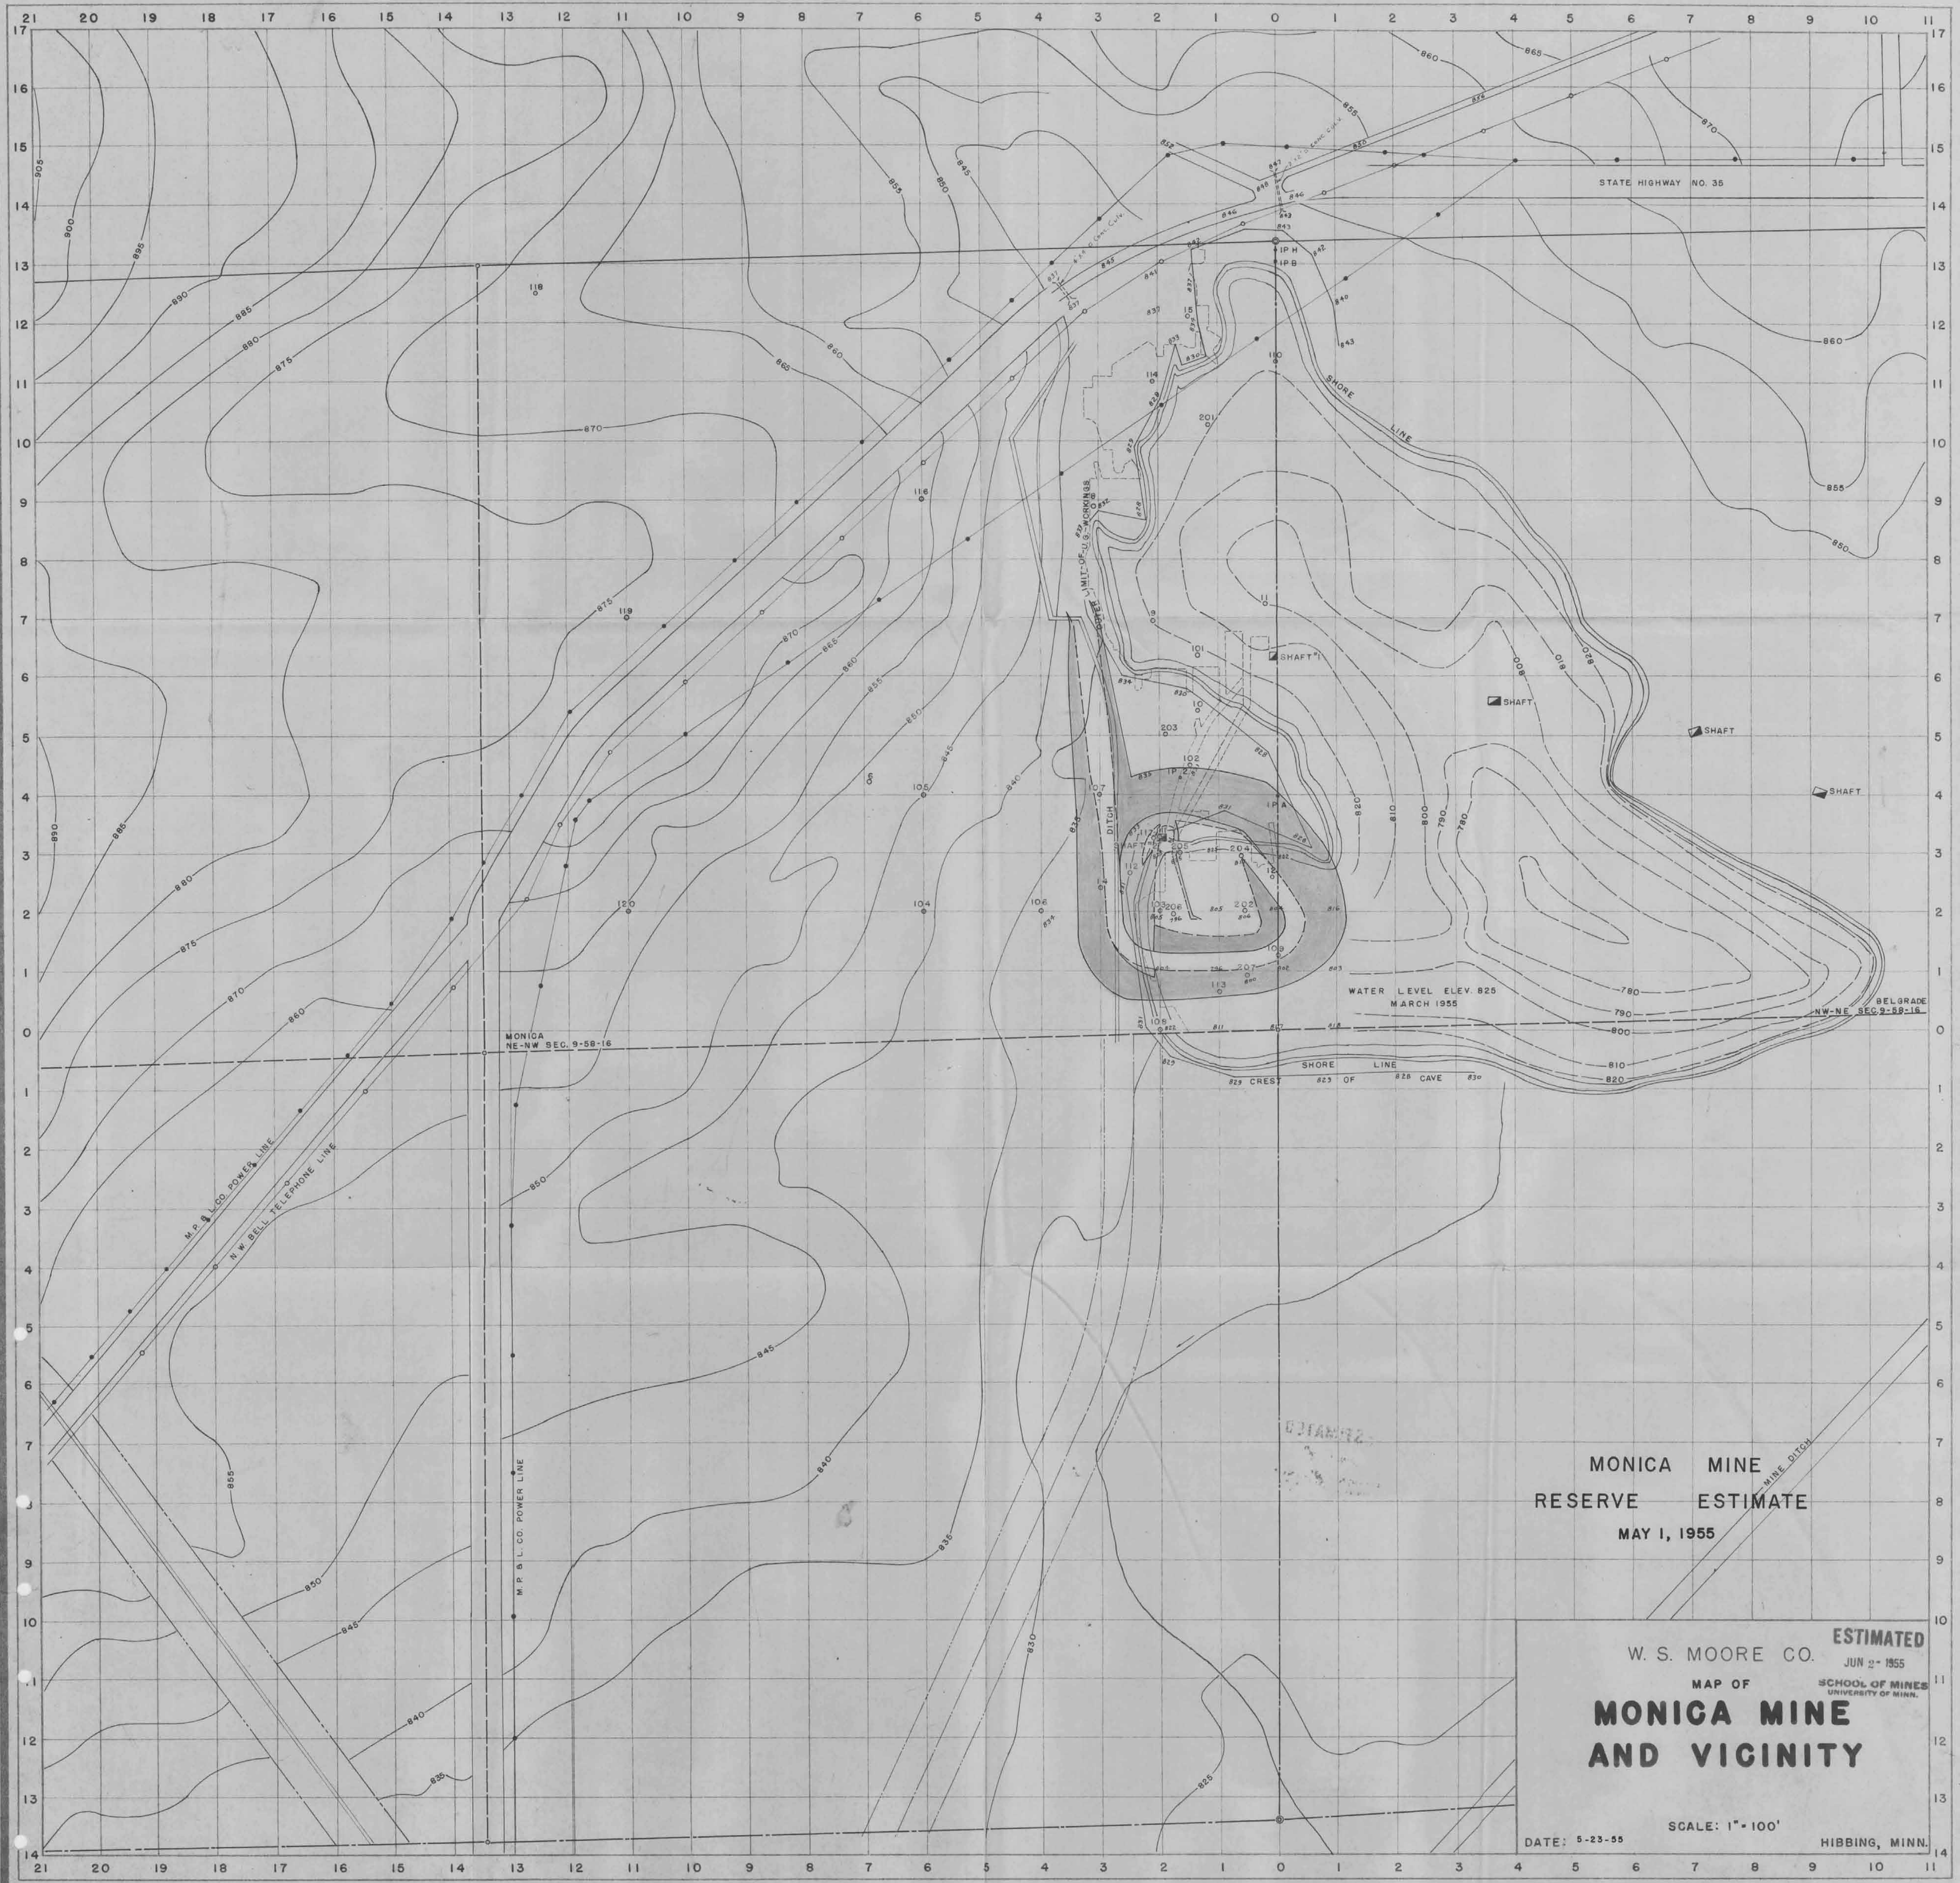

MONICA MINE
RESERVE ESTIMATE
MAY 1, 1955

ESTIMATED
W. S. MOORE CO. JUN 2 - 1955
MAP OF SCHOOL OF MINES
UNIVERSITY OF MINN.
**MONICA MINE
AND VICINITY**

DATE: 5-23-55 SCALE: 1" = 100' HIBBING, MINN.