



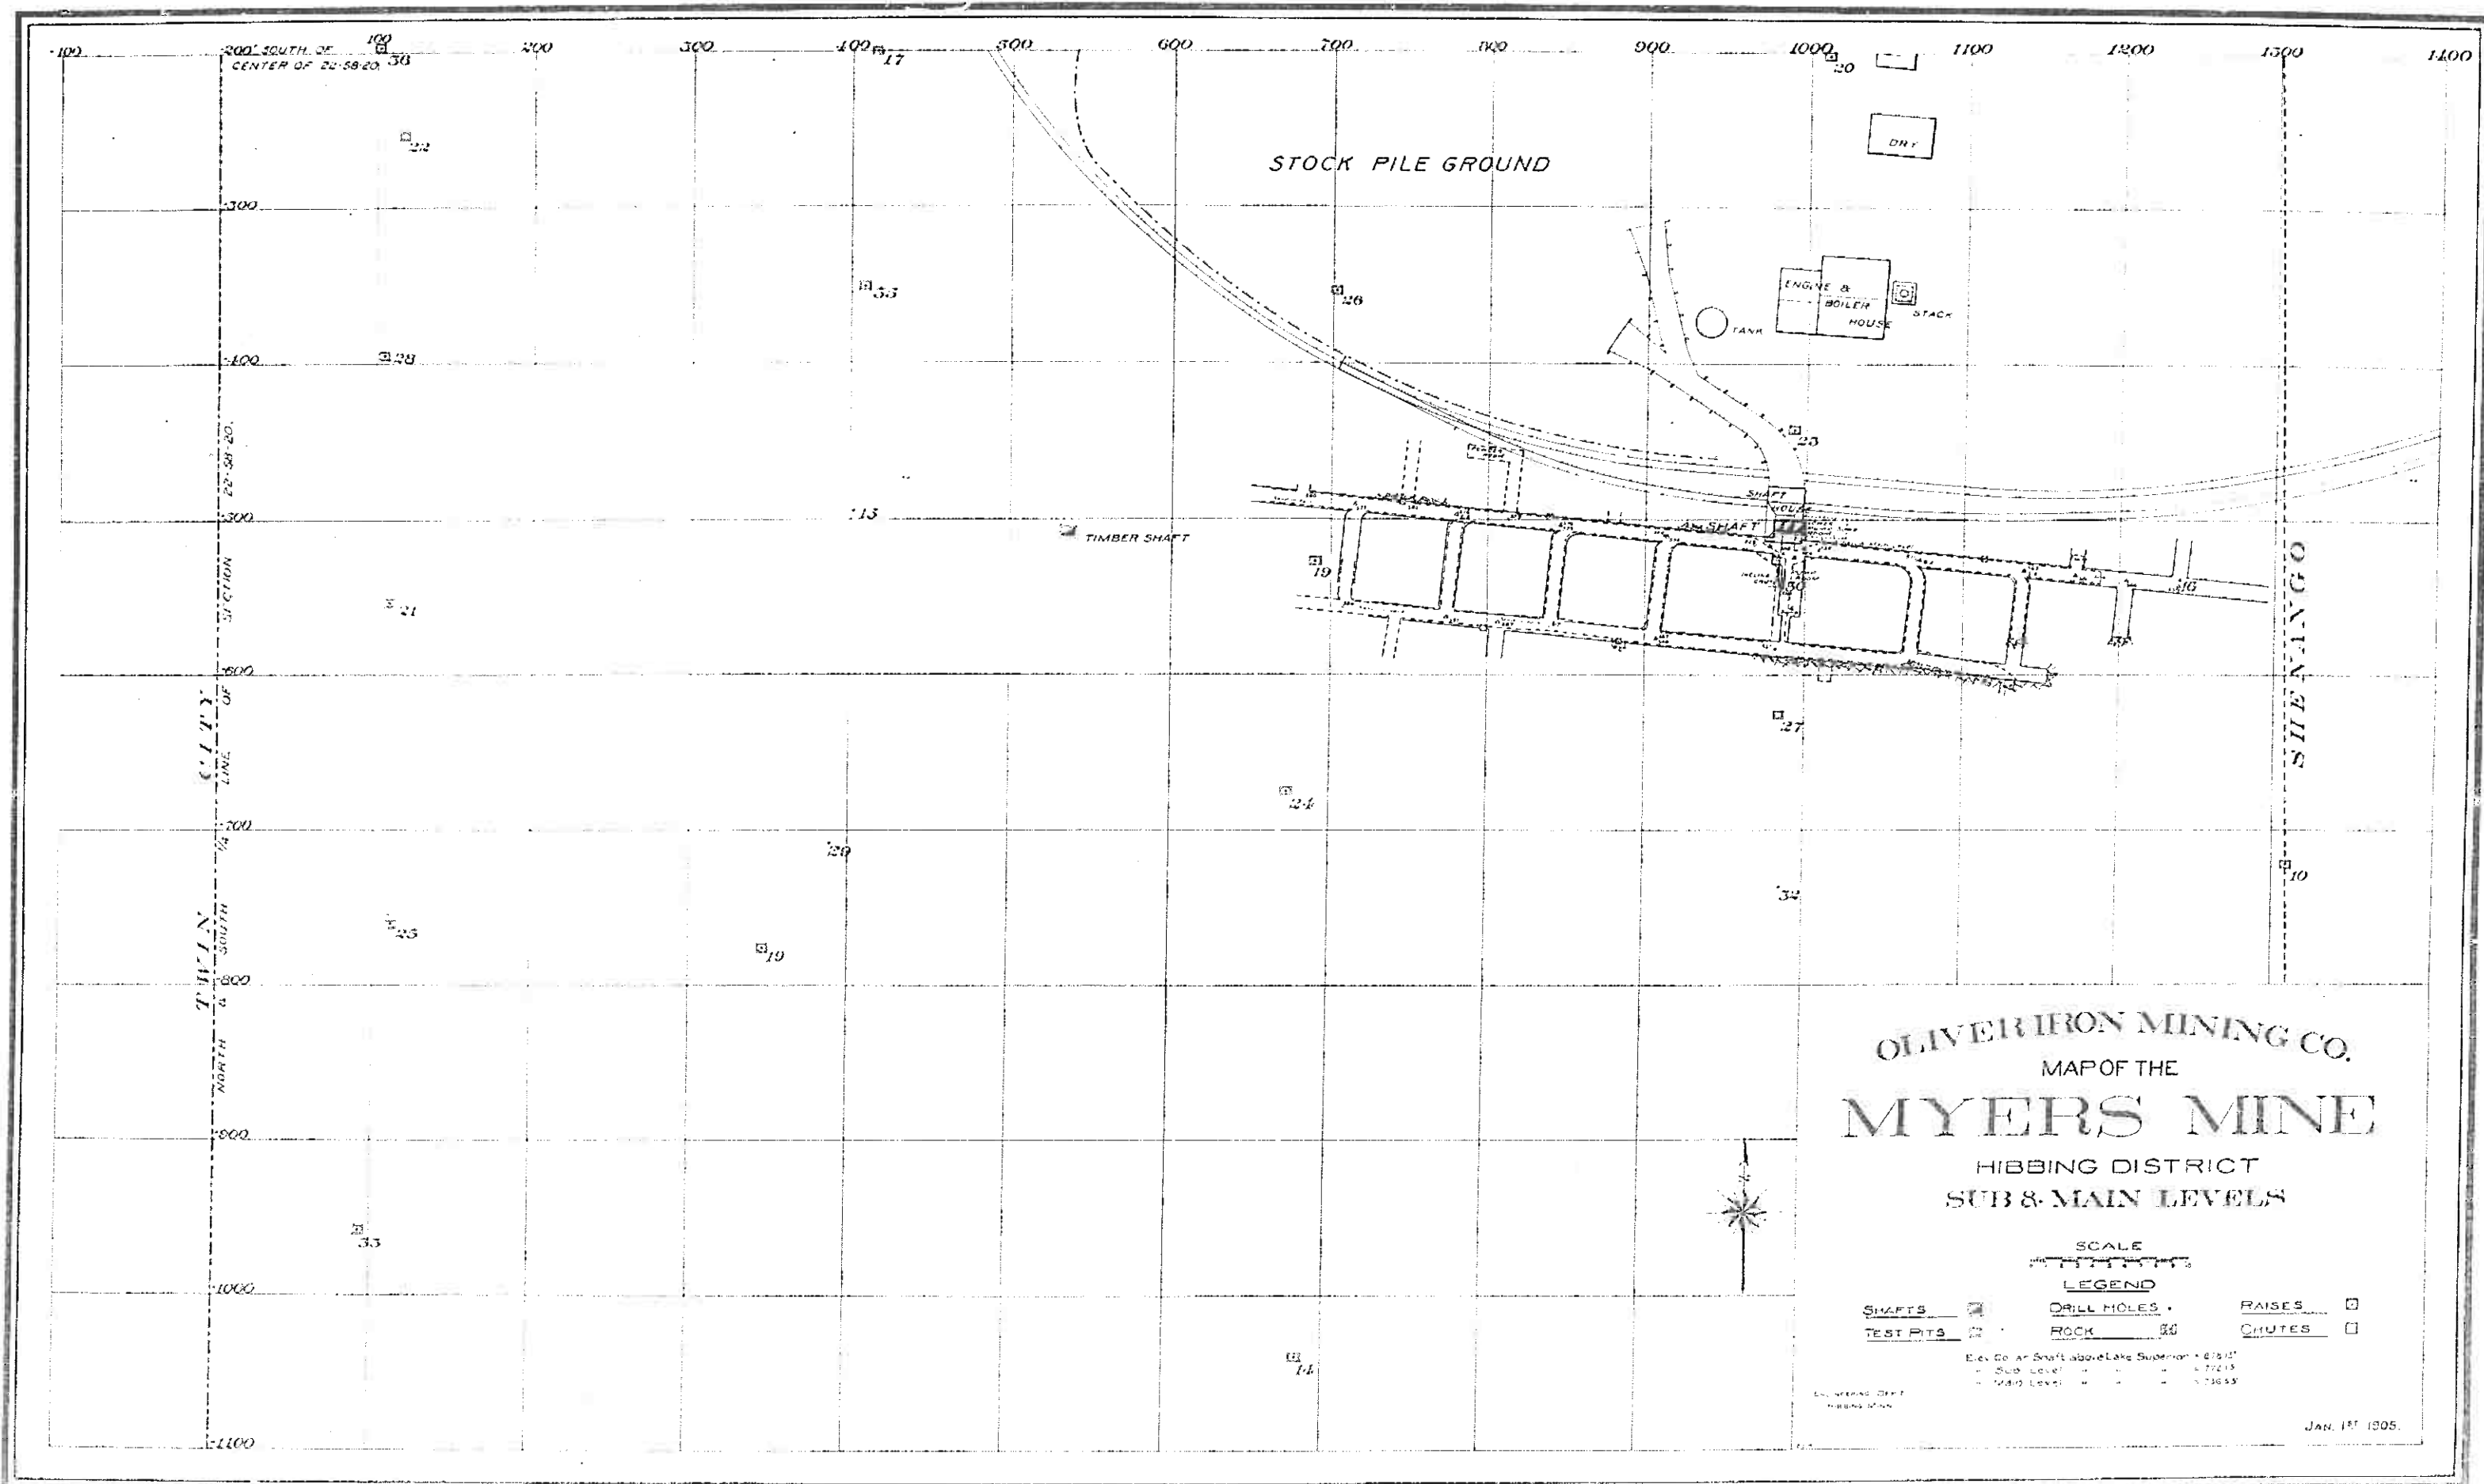

84 531 1907 1-1-07 Myers M. S.W. & Main Level's (Main level) 7-17-06

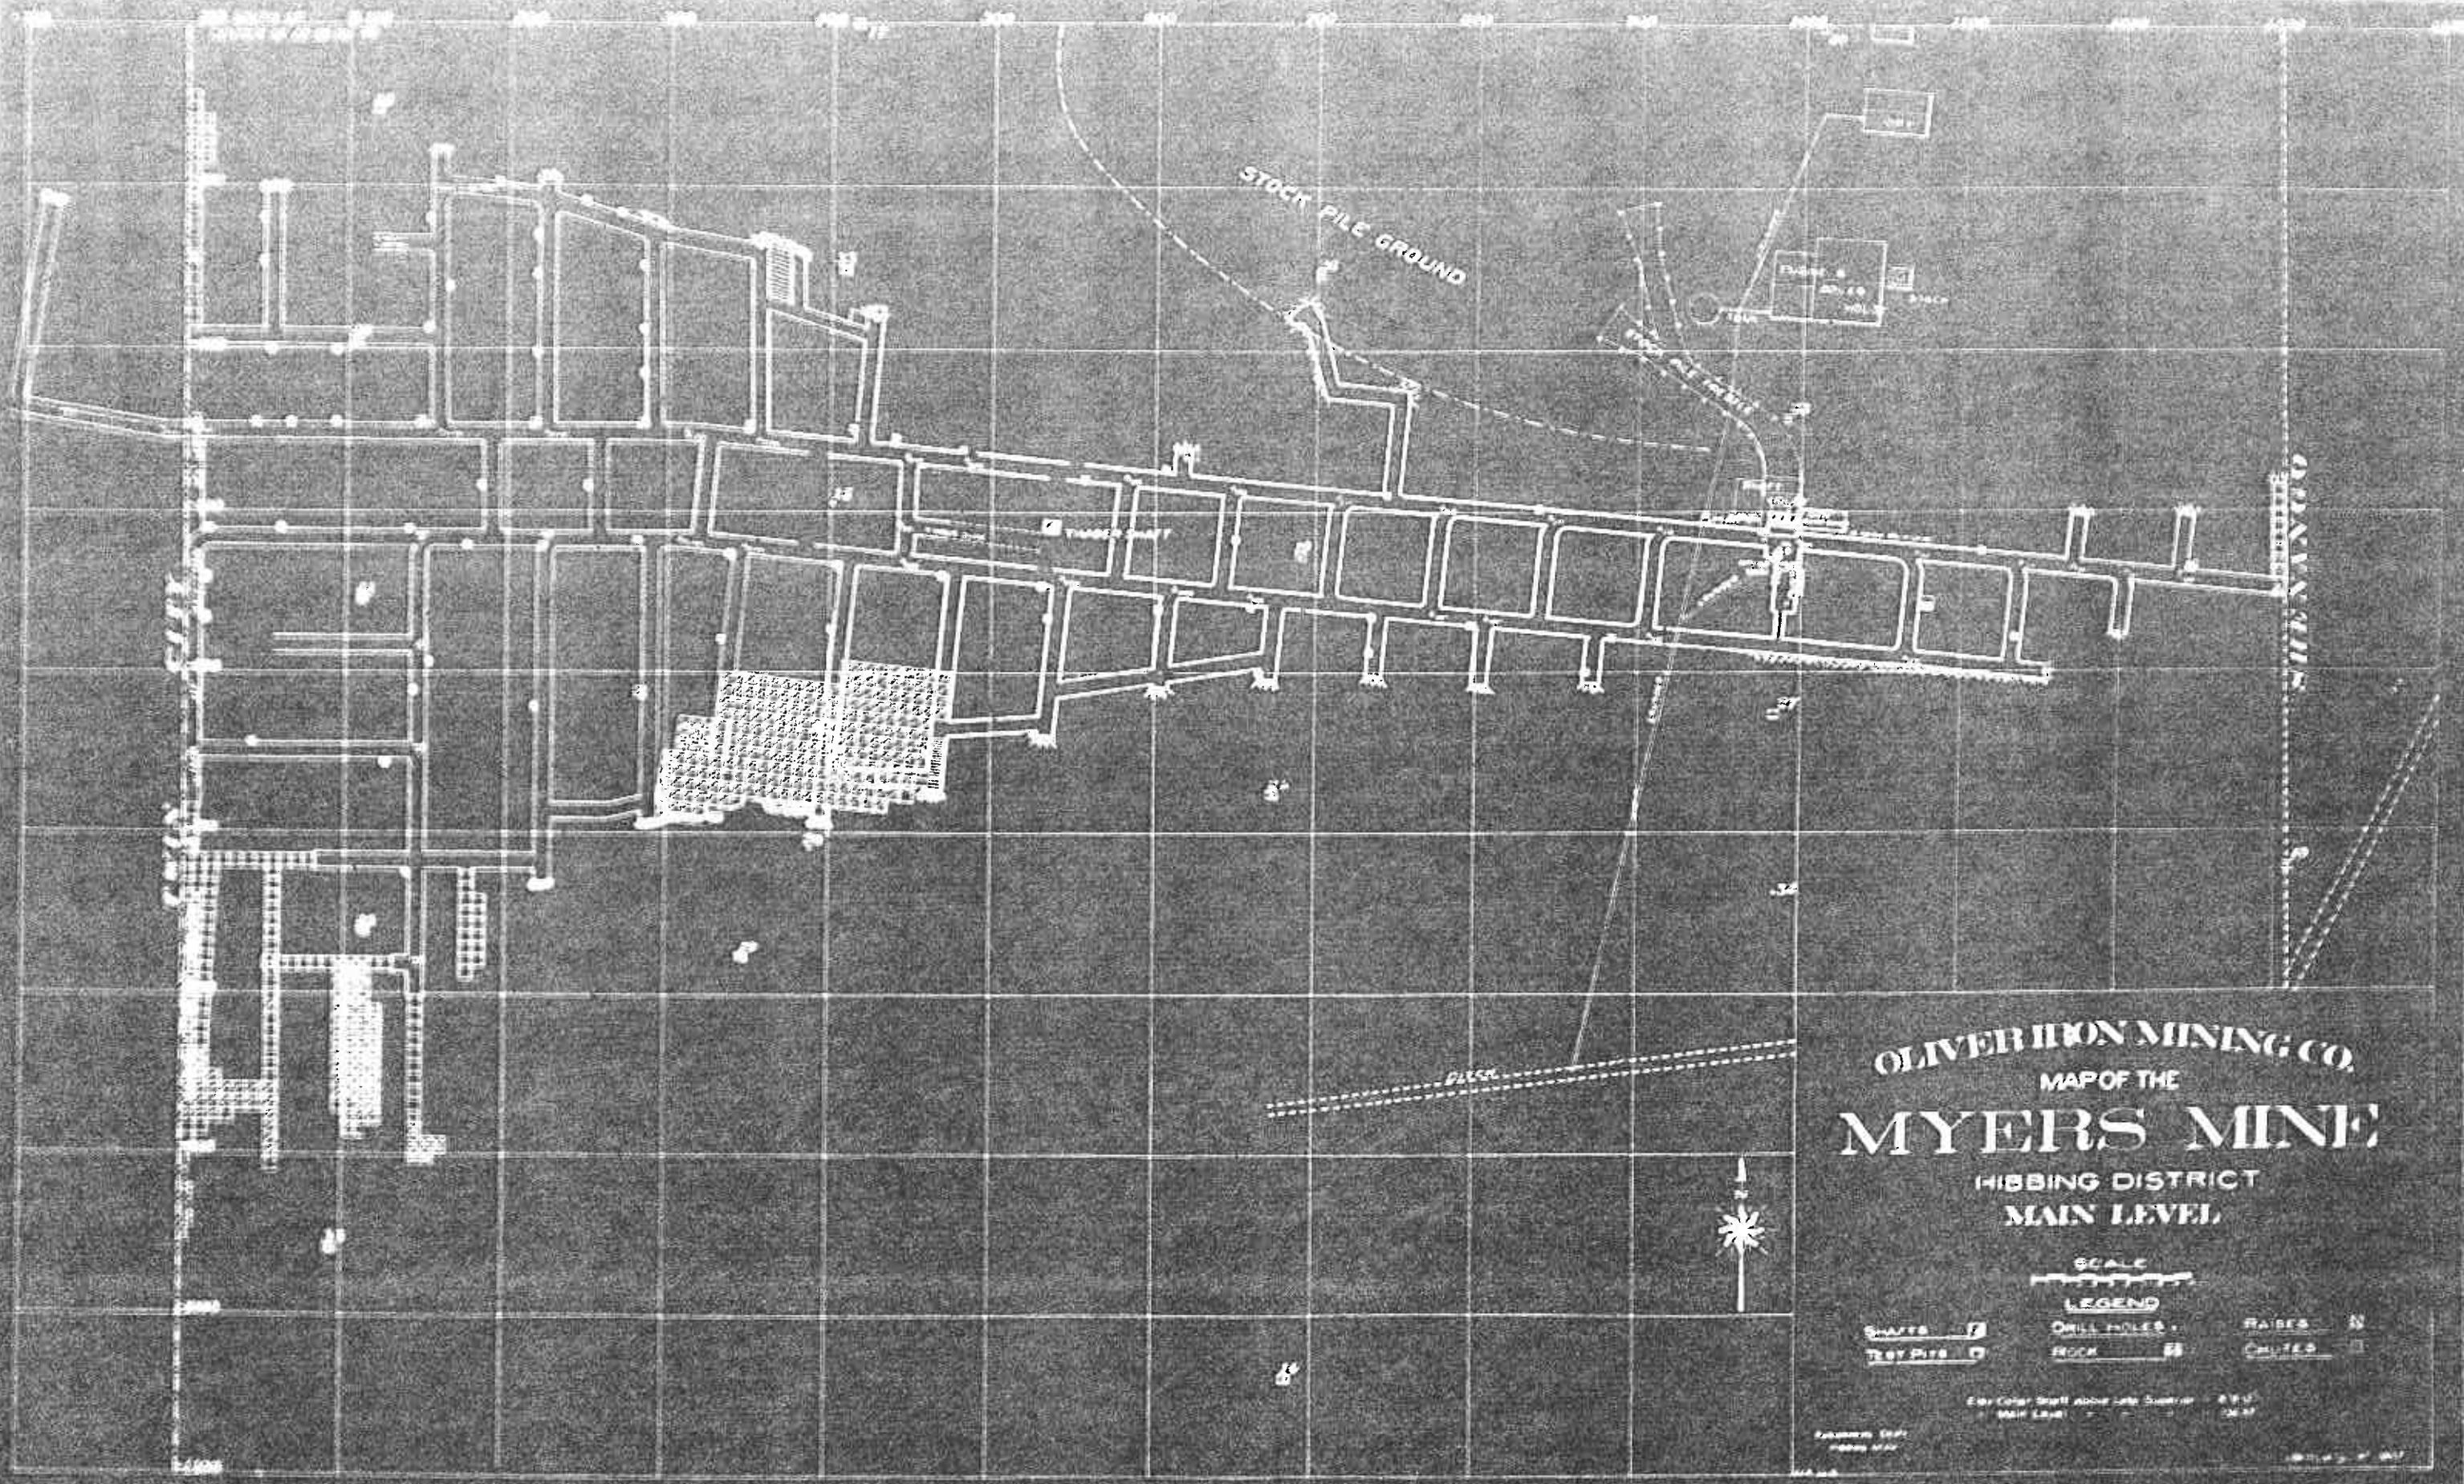

OLIVER IRON MINING CO.
 MAP OF THE
MYERS MINE
 HIBBING DISTRICT
 MAIN LEVEL

SCALE
 1" = 100'


LEGEND		
SHAFTS	DRILL HOLES	RAISES
TRUCKS	ROCK	CHUTES

See Color Sheet above for Scales
 MAP Laid


Engineer: C. H. ...
 Surveyor: ...

1907


09 1531 1911 1-1-17 Myers Mine 106 + 112 FT LEV. A-38
(106' LEVEL)
7-17-06

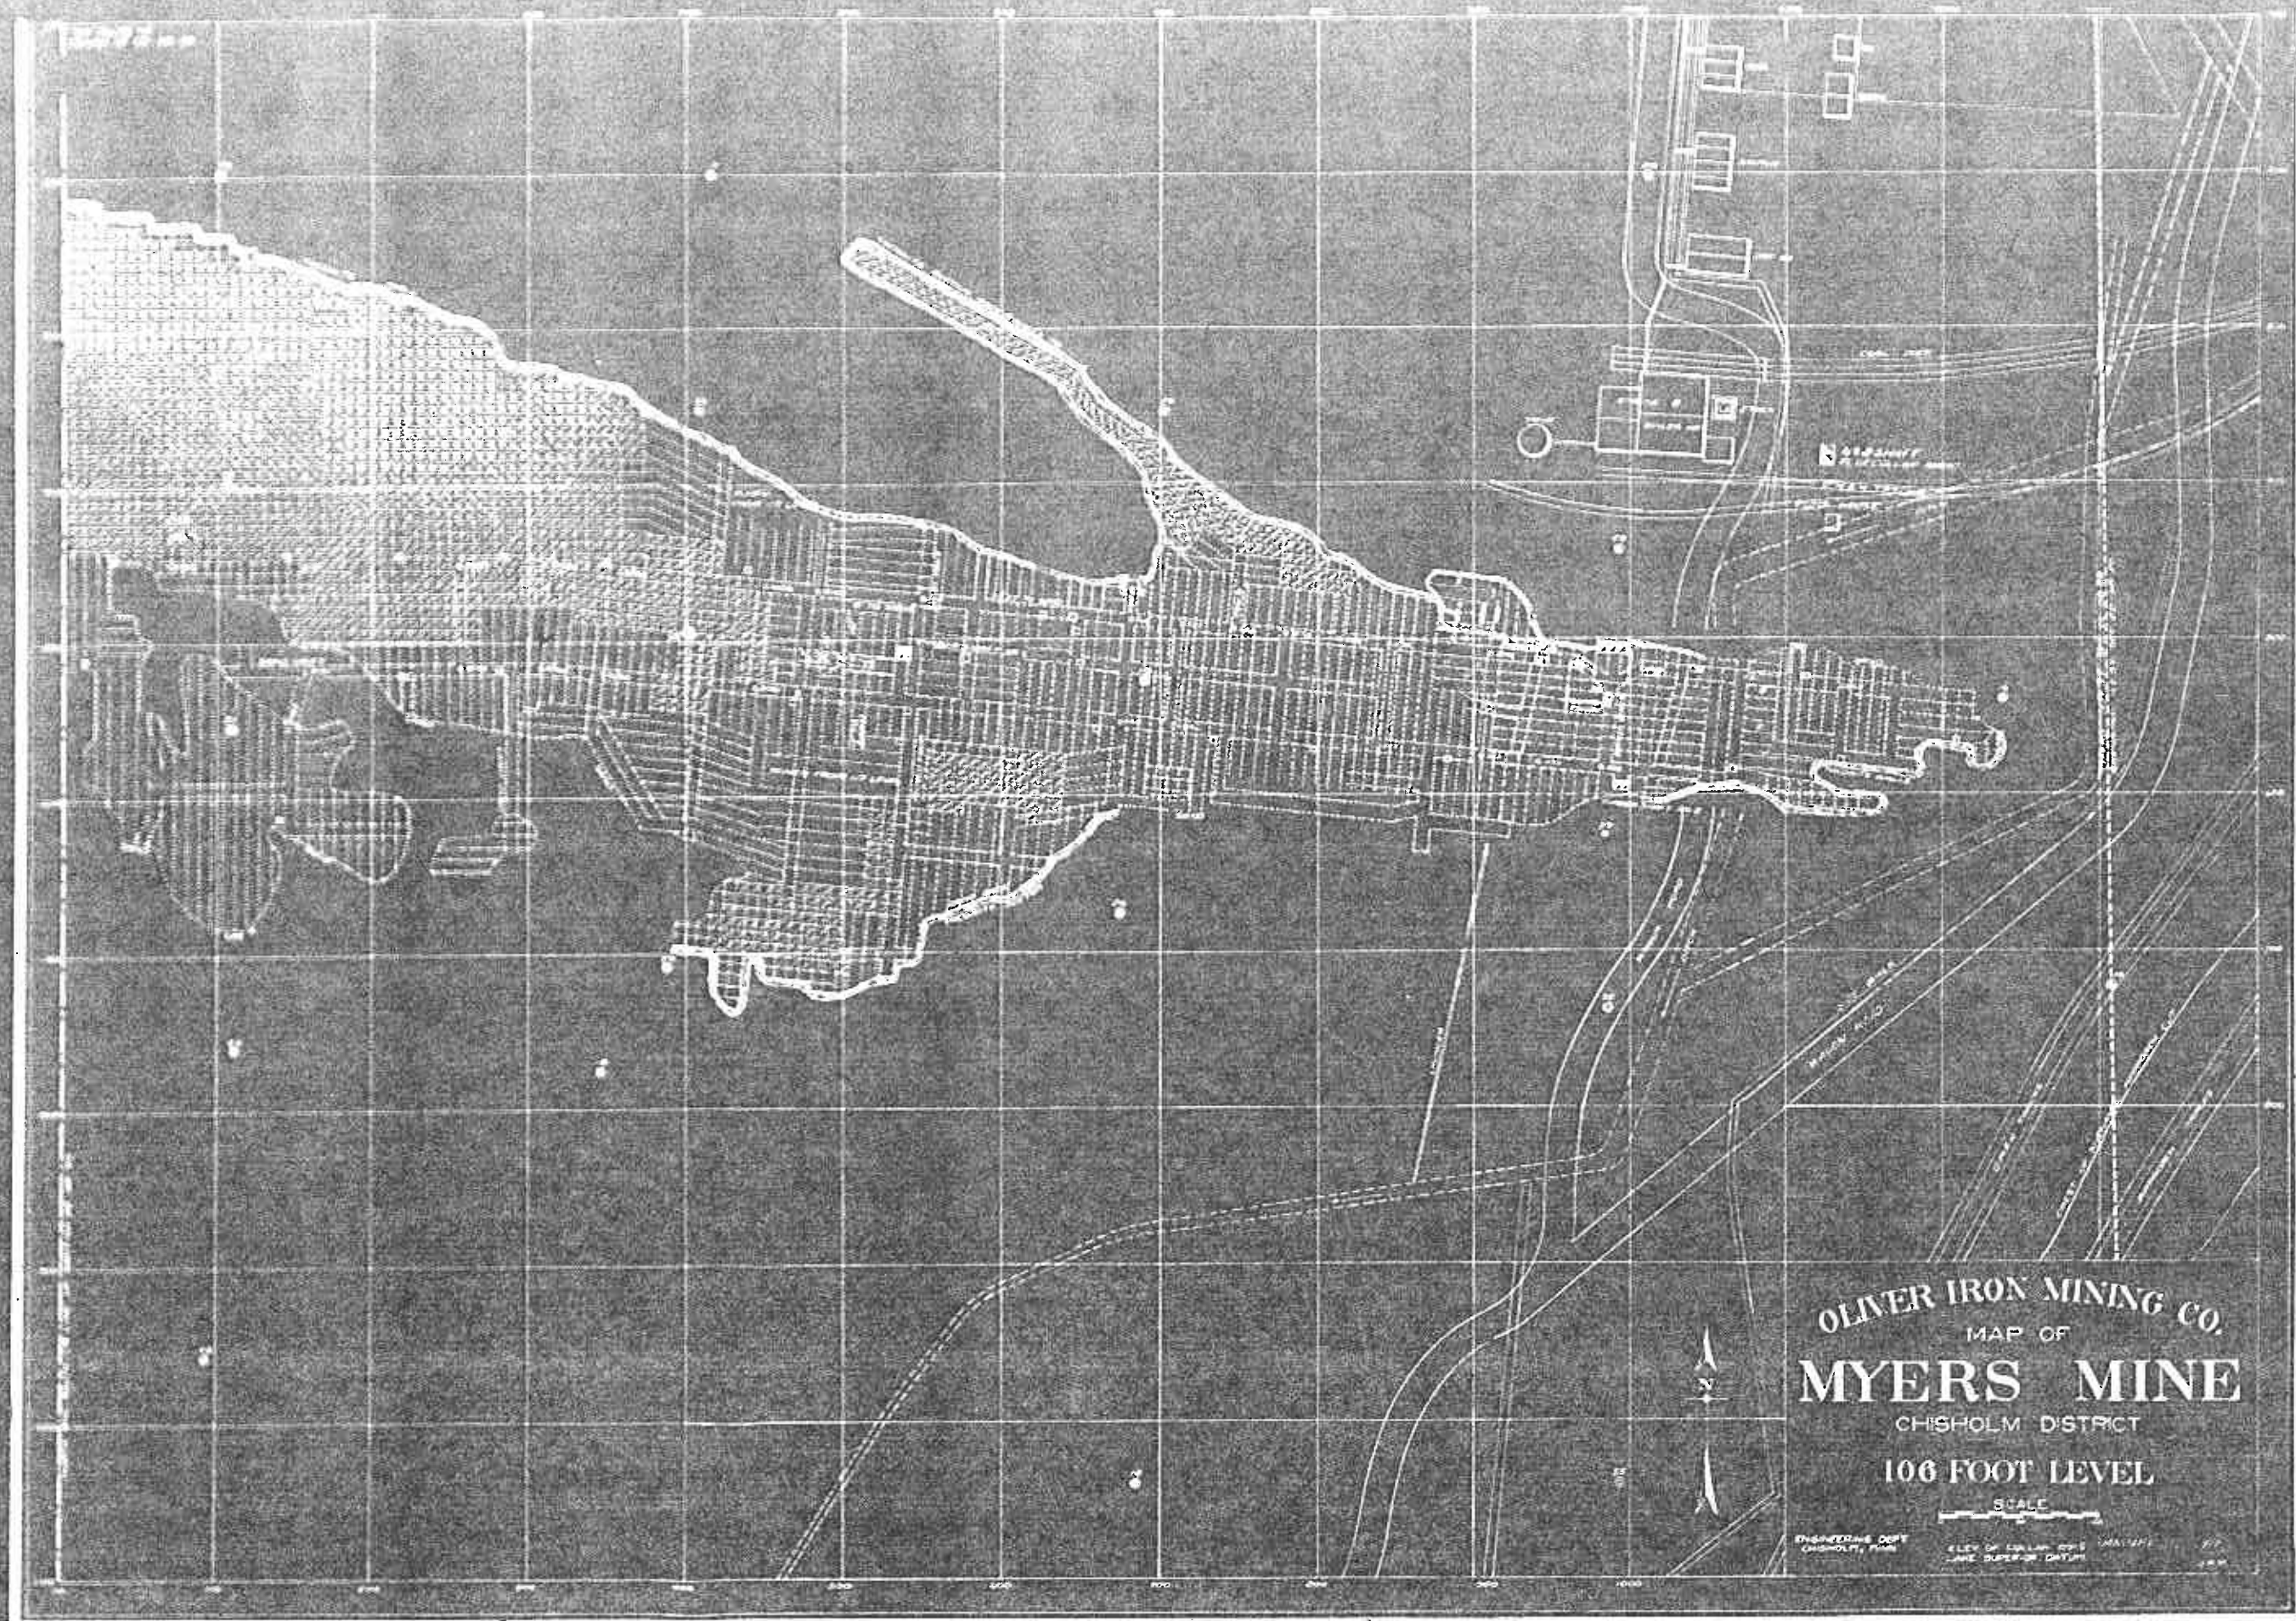


09 1531 1917 1-1-17 Myers Mine 106-117 FT LEV A-38 (117' LEVEL) 7-17-06

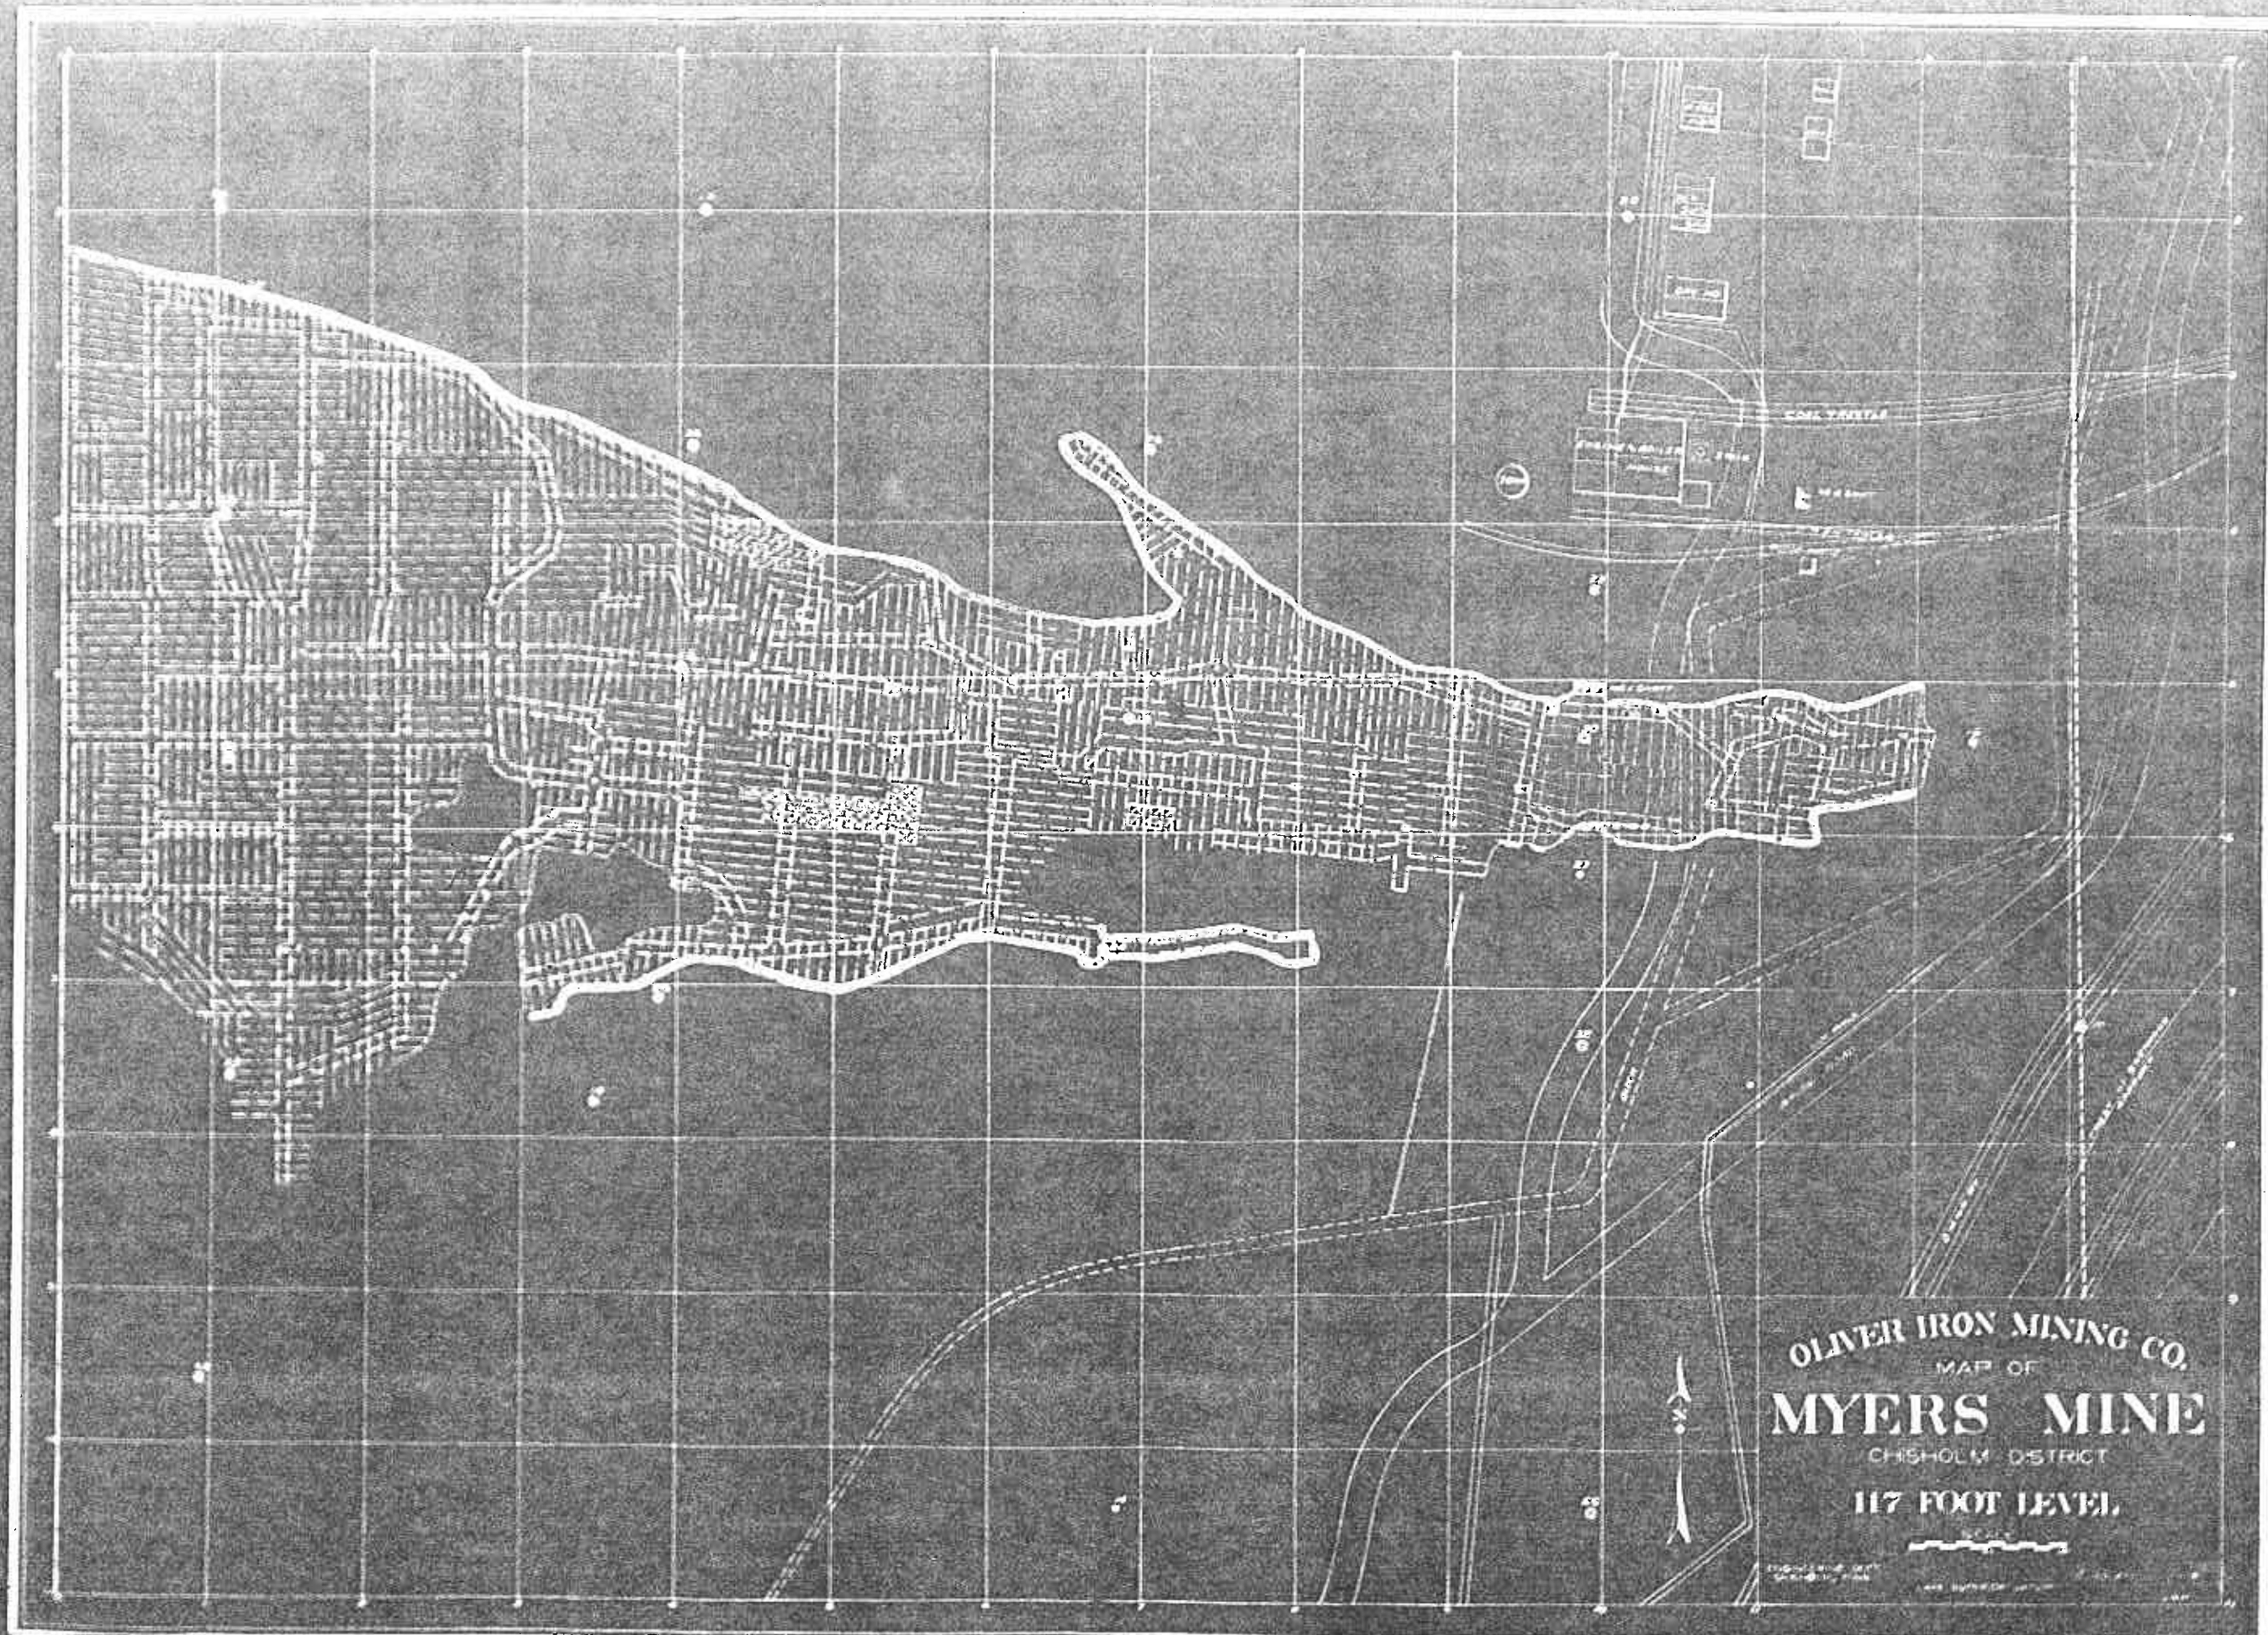

Lib 1351 60

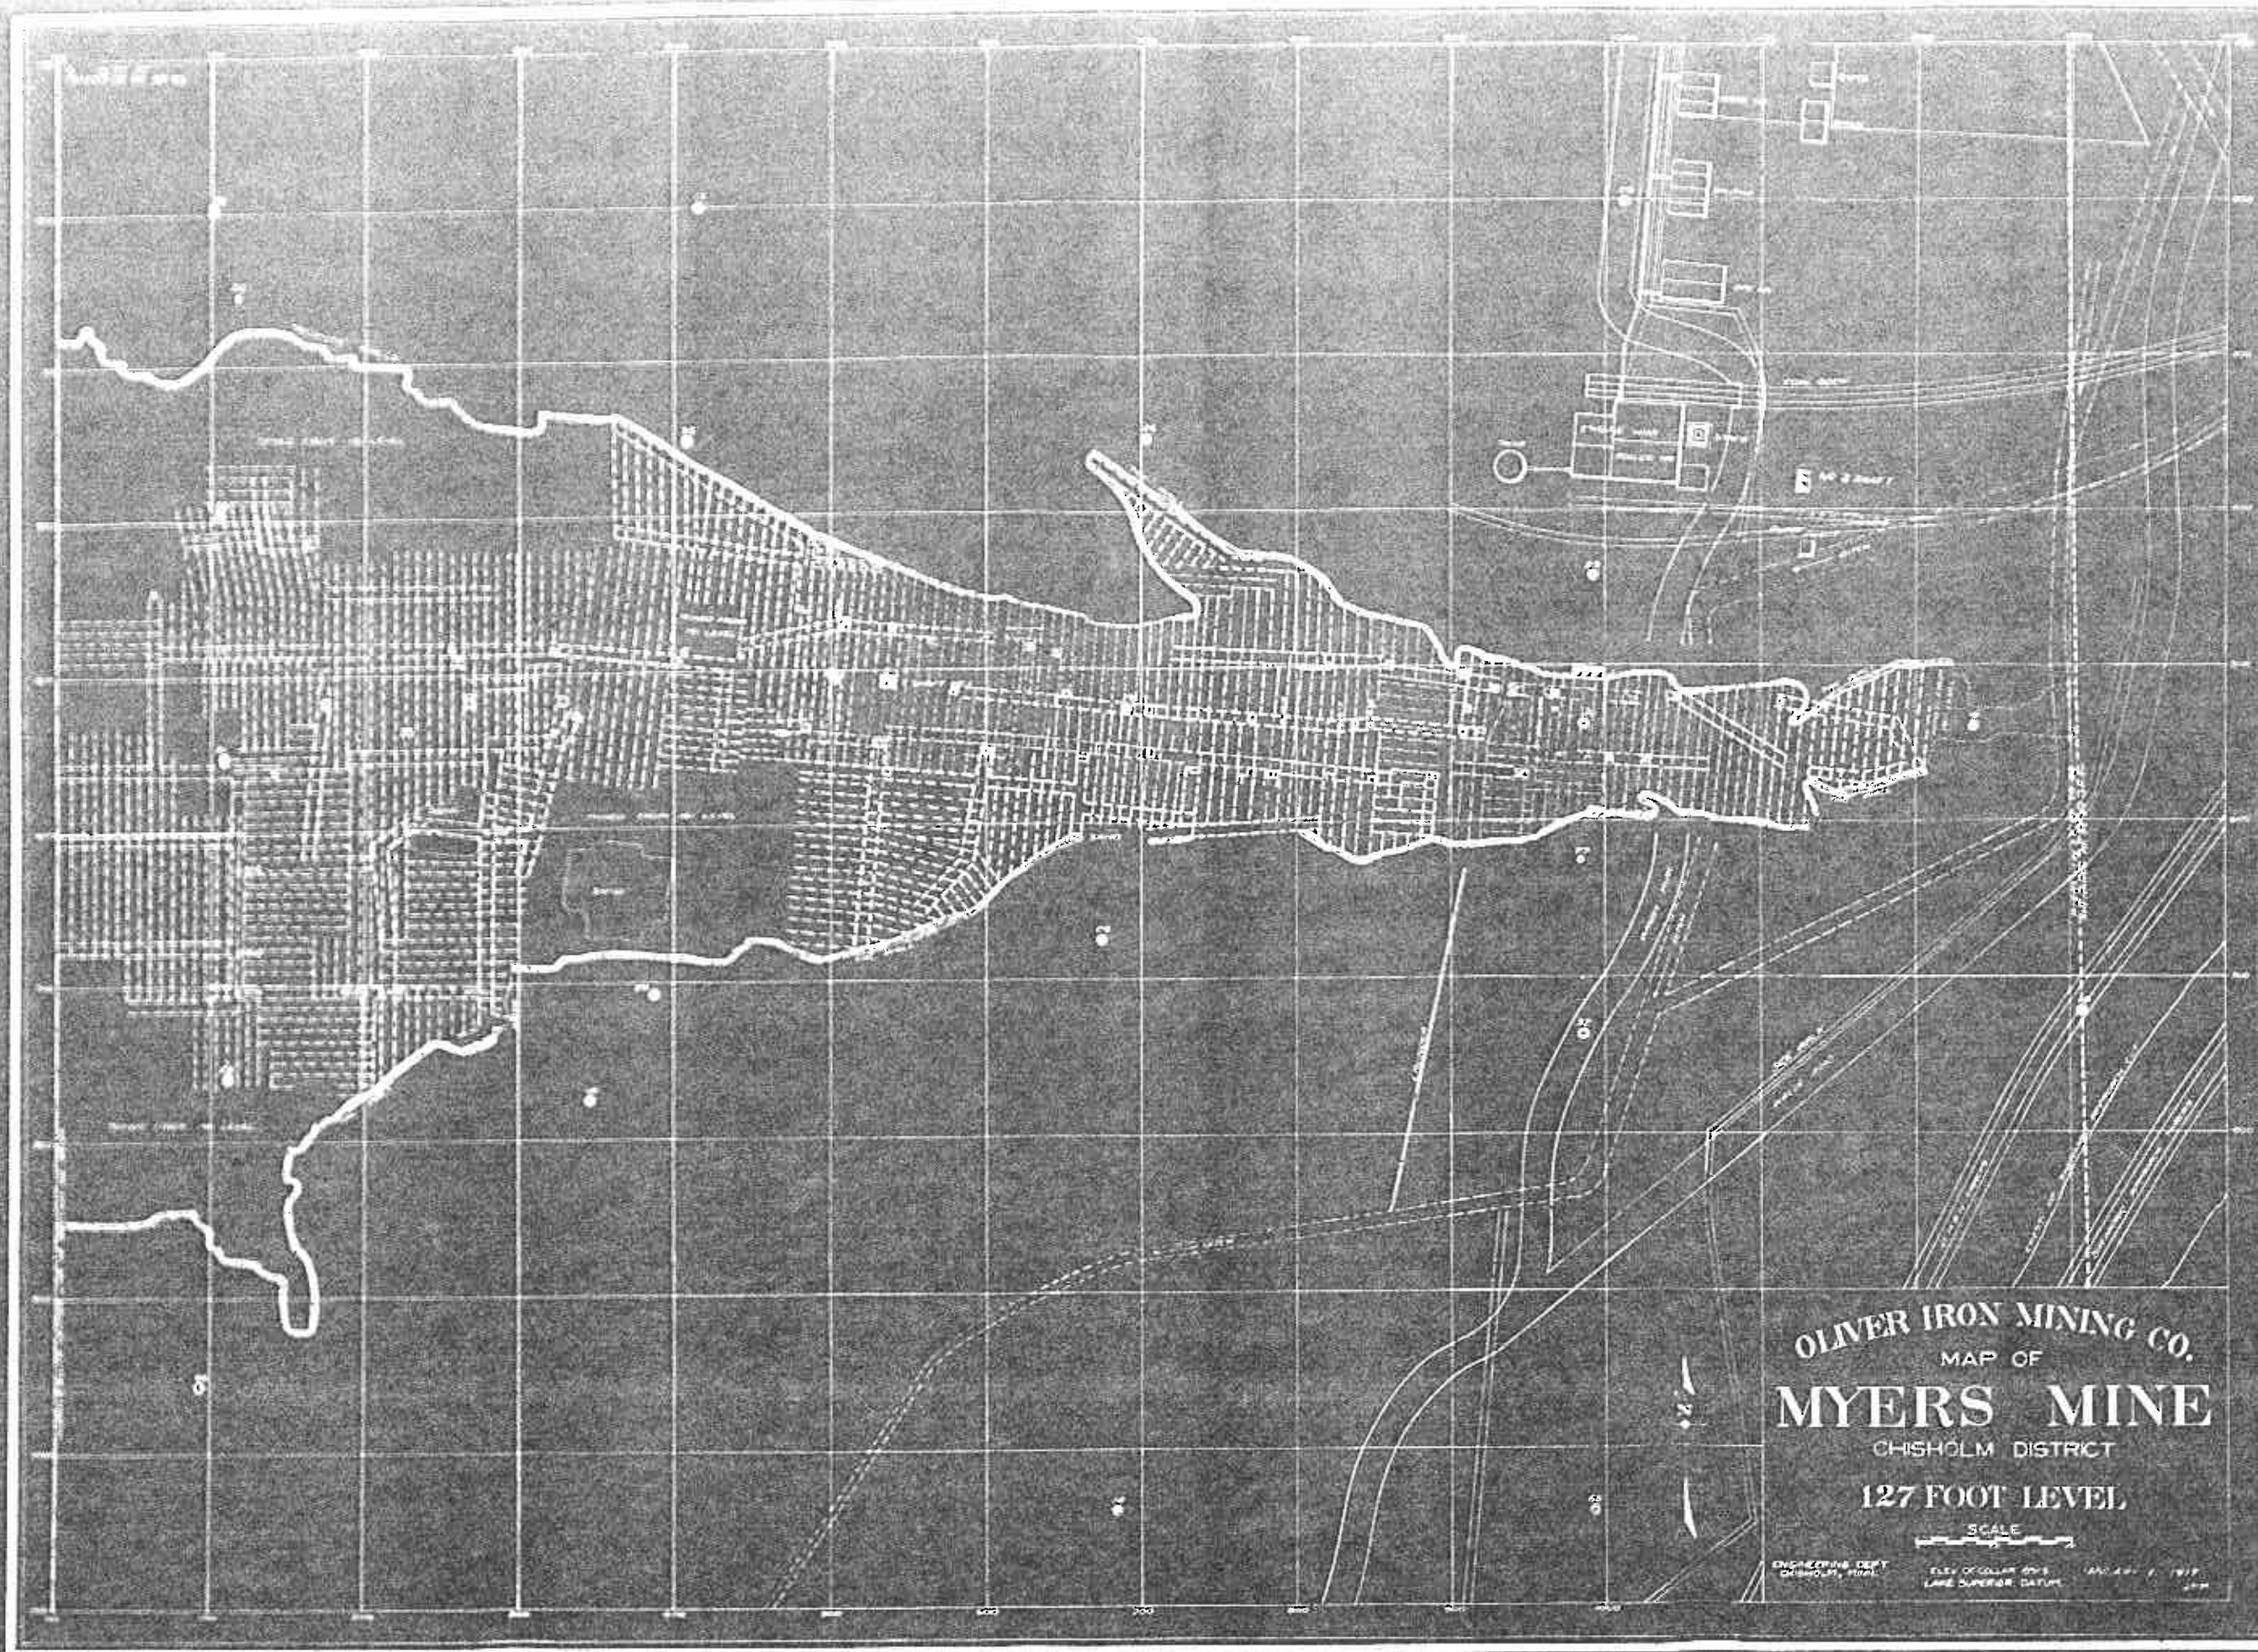

04 1531 1917 1-1-17 Myers Mine 127 x 141 FT LEV A-38 (41' LEVEL) 7-17-06

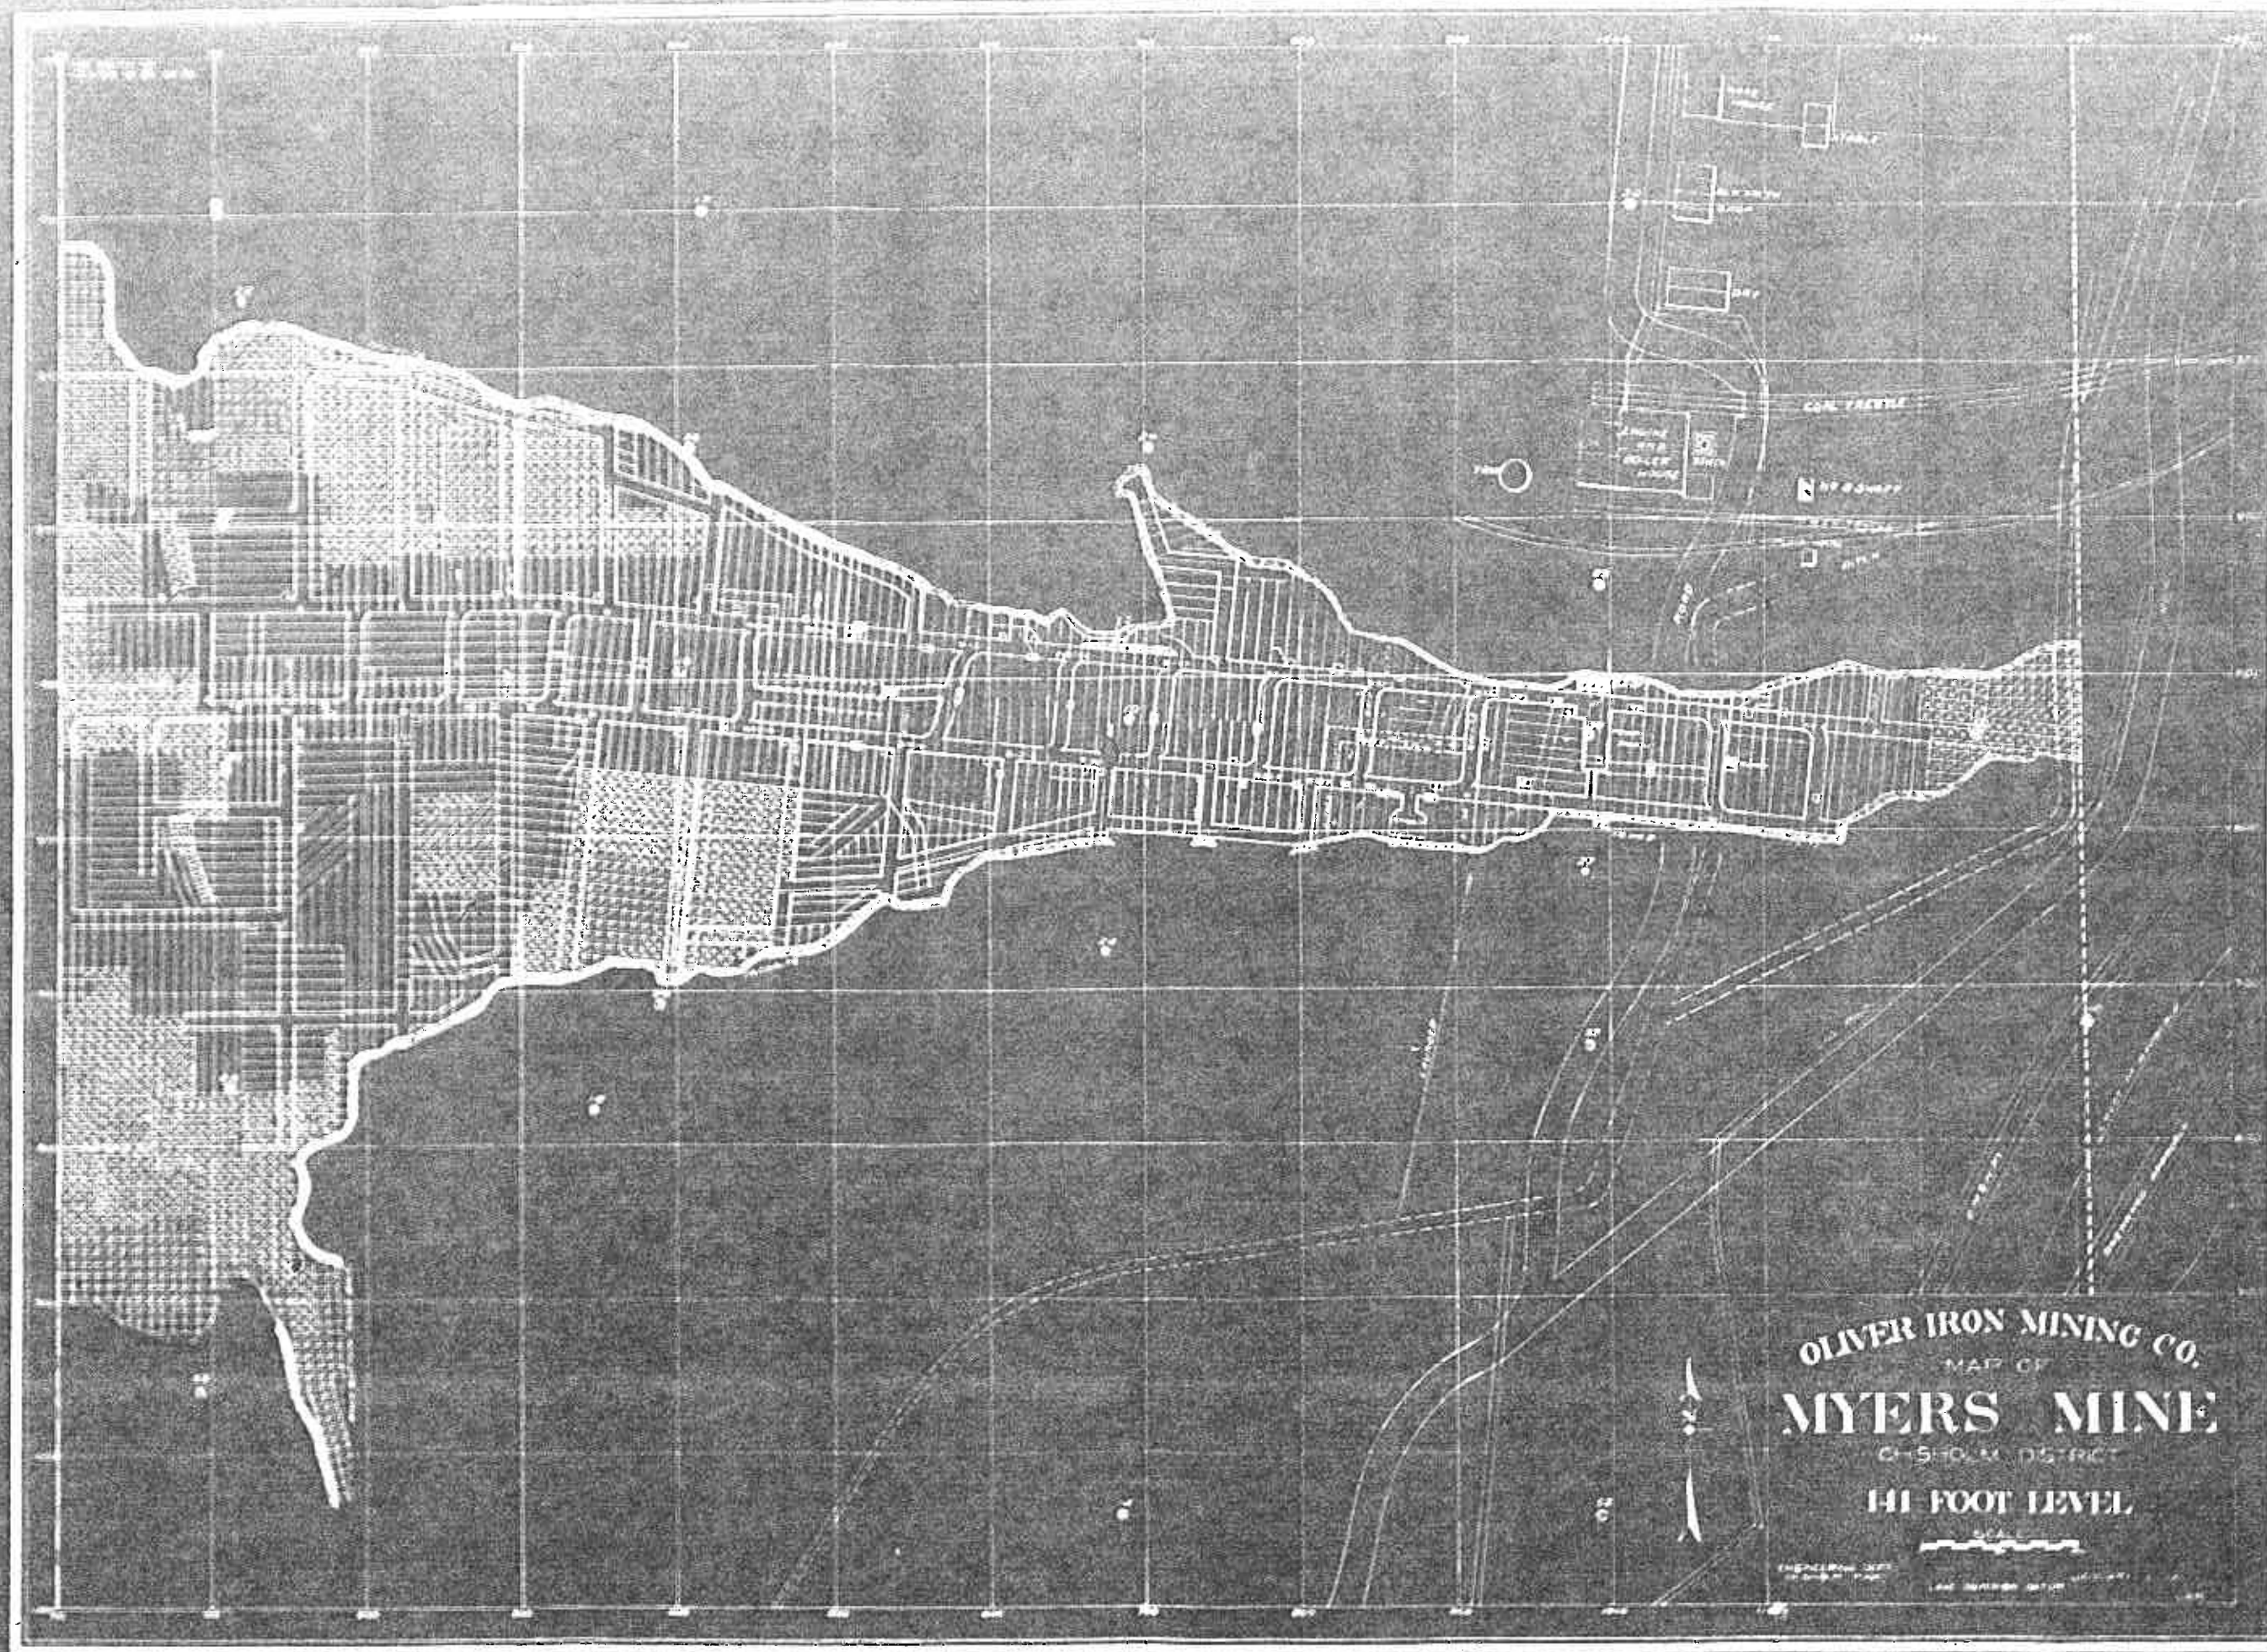


7-17-06

(153' LEVEL)

A-39


01 1001 1118 1118 MYERS MINE 153+163 FT. LEV

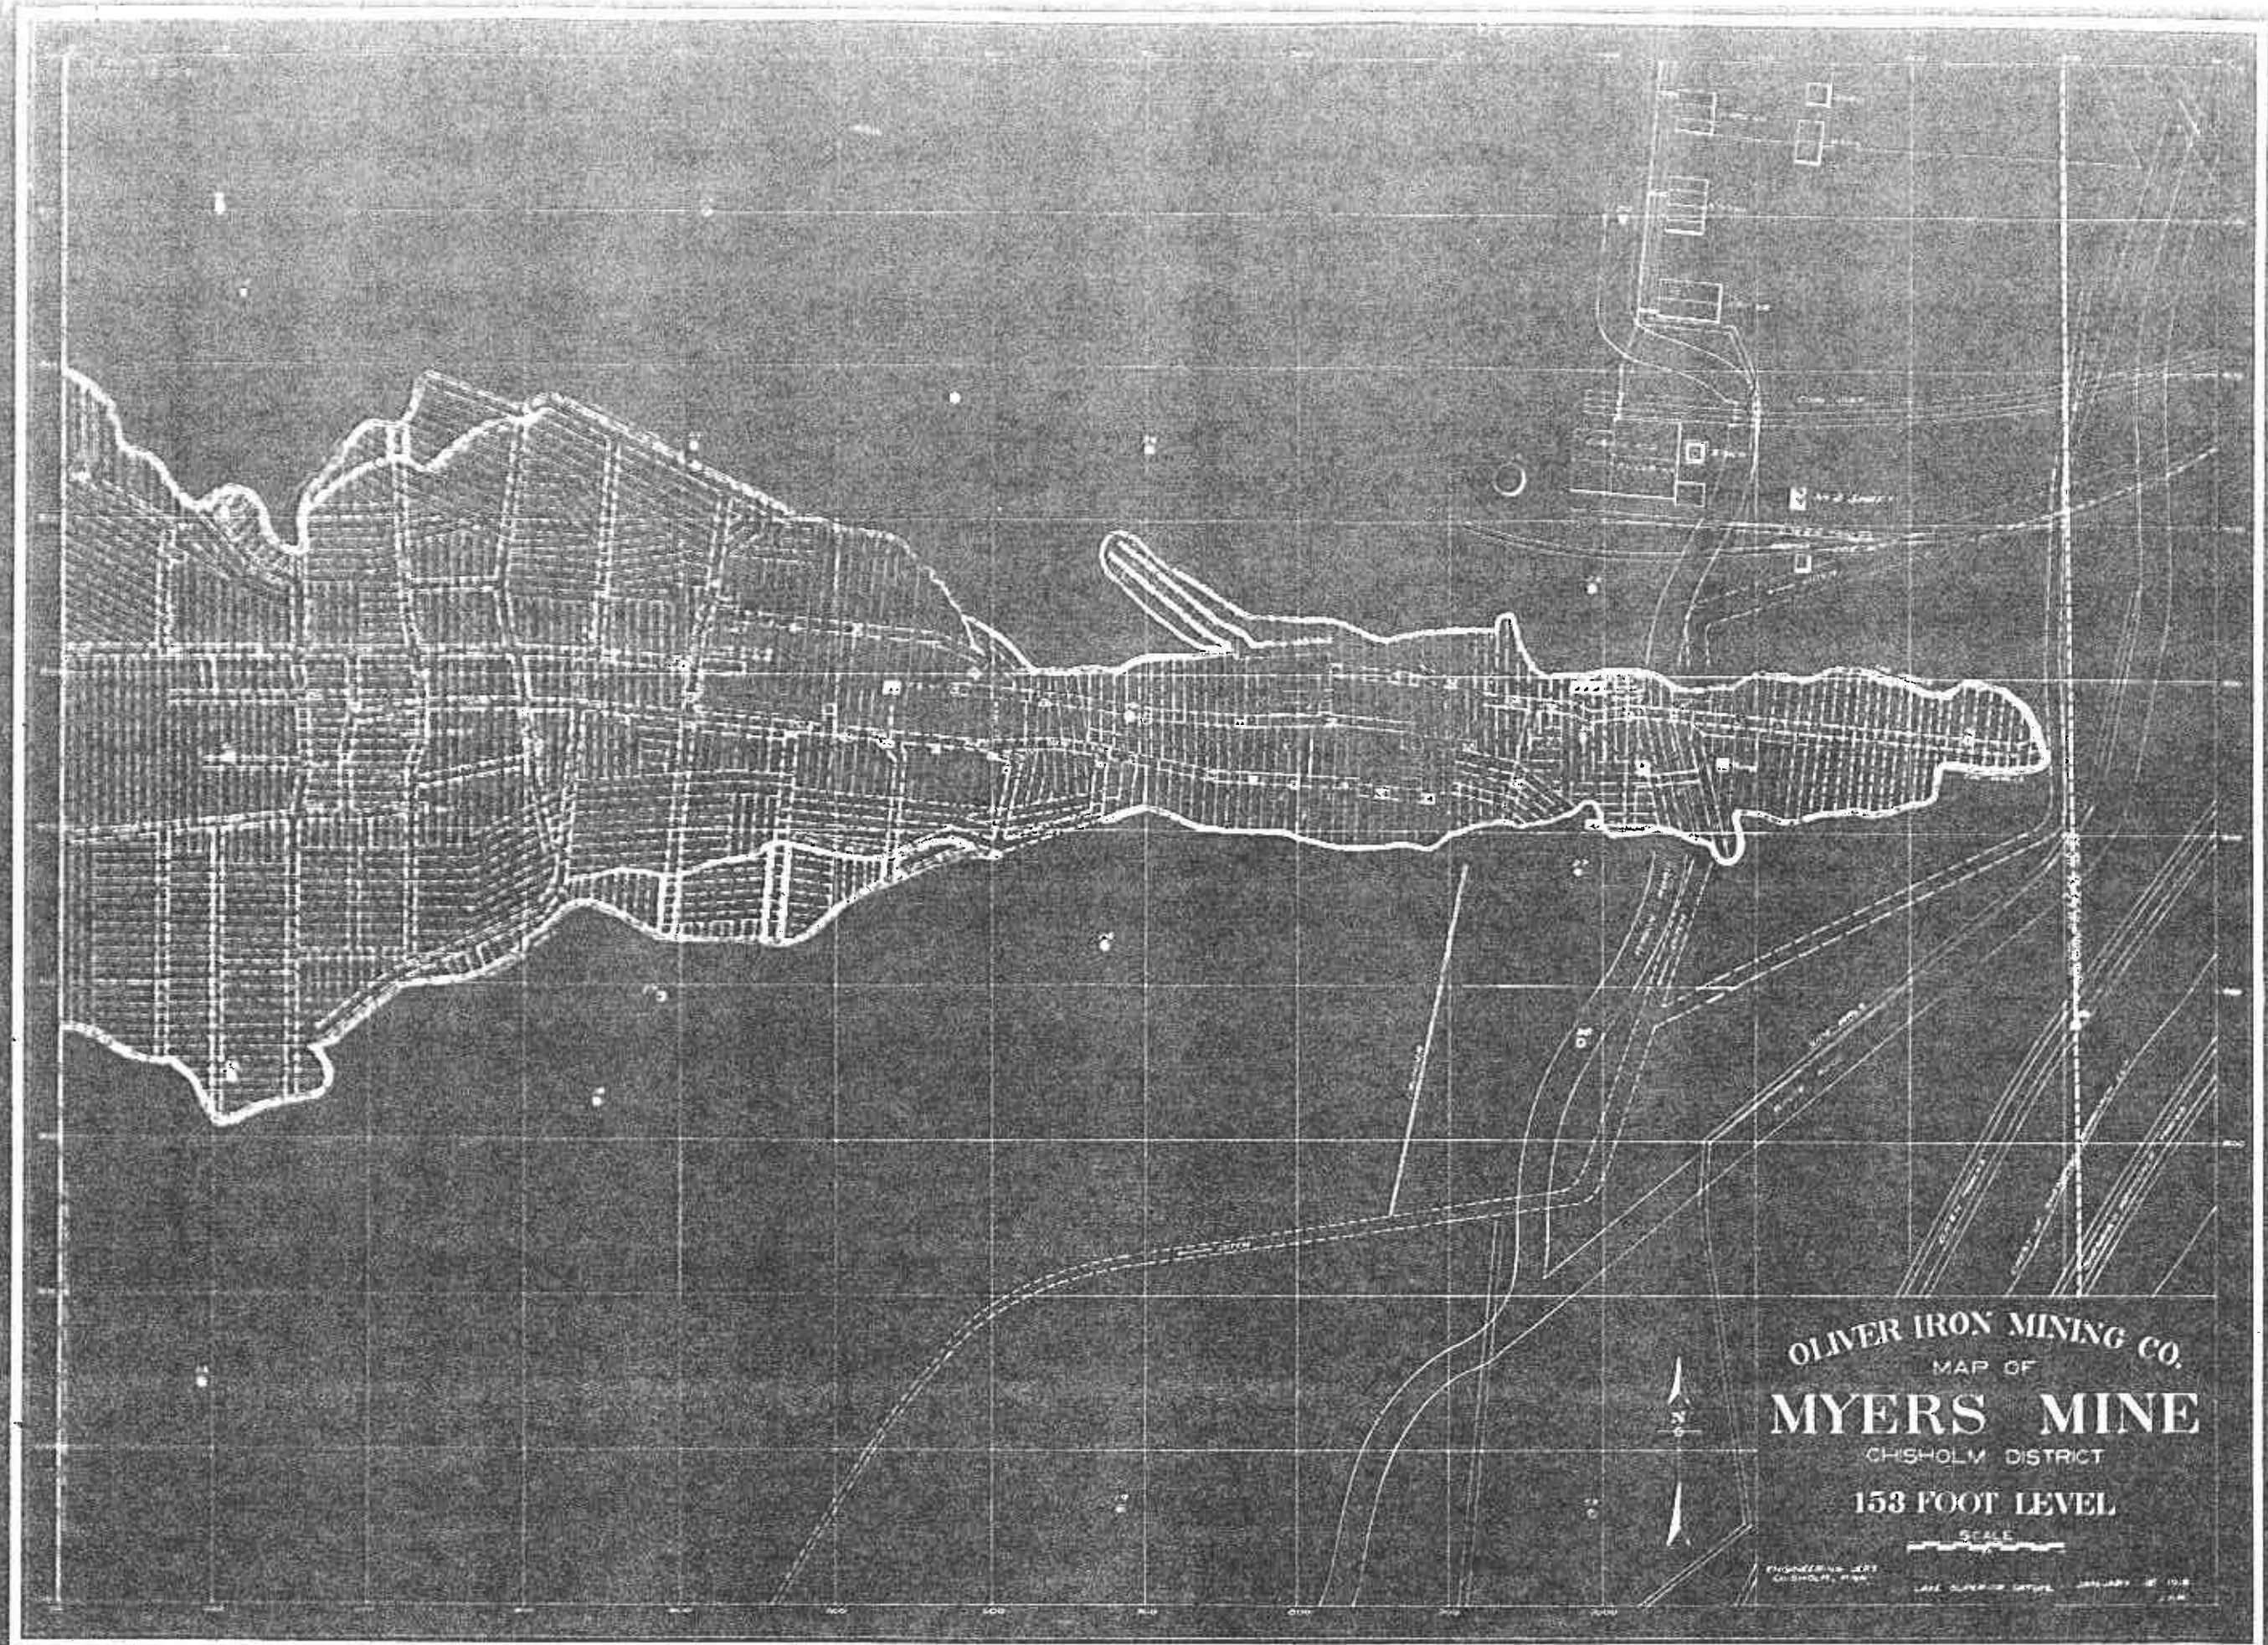


OLIVER IRON MINING CO.
MAP OF
MYERS MINE
CHISHOLM DISTRICT
153 FOOT LEVEL

ENGINEERED BY
CHISHOLM, MINN.
LATE OLIVER IRON MINING CO. JANUARY 1906


84 1531 1418 1-1-18 Myers Mine 163+163 FT LEV, A-39 (163' LEVEL) 7-17-06

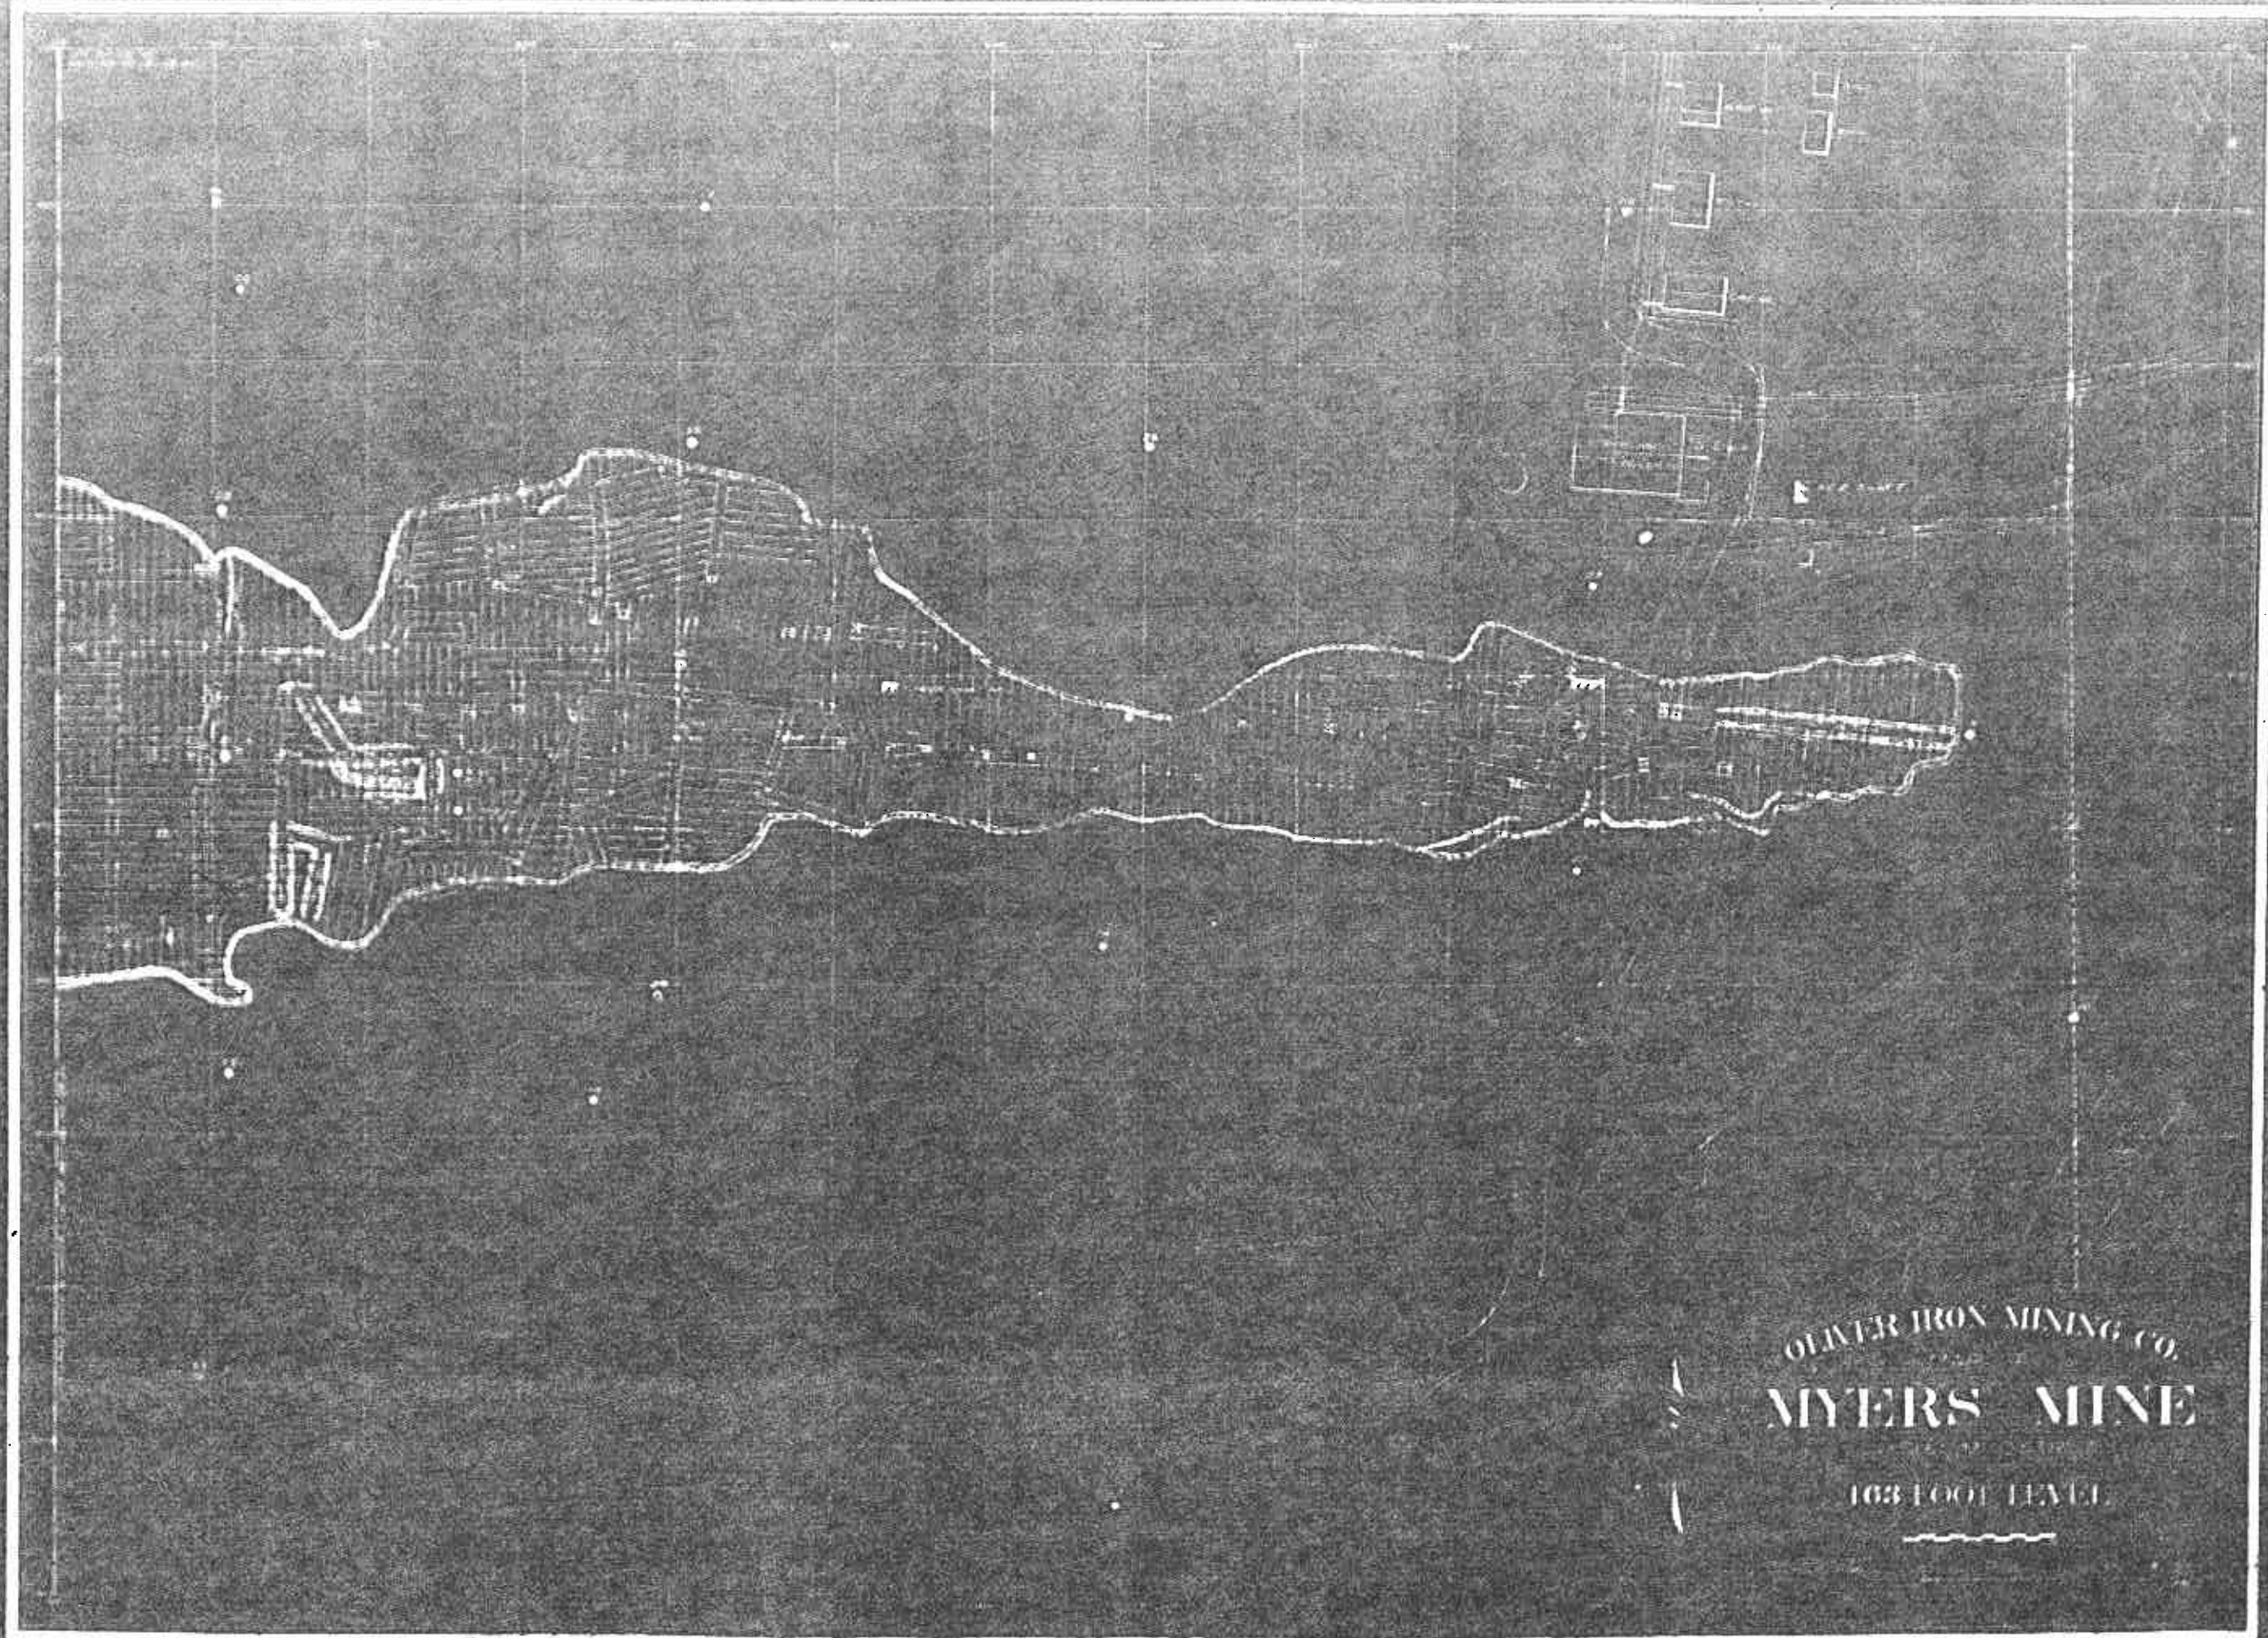


04 1531 1414 1-1-19 Myers Mine 181-190 FT. LEV. A-45 (121' LEVEL) 747-86

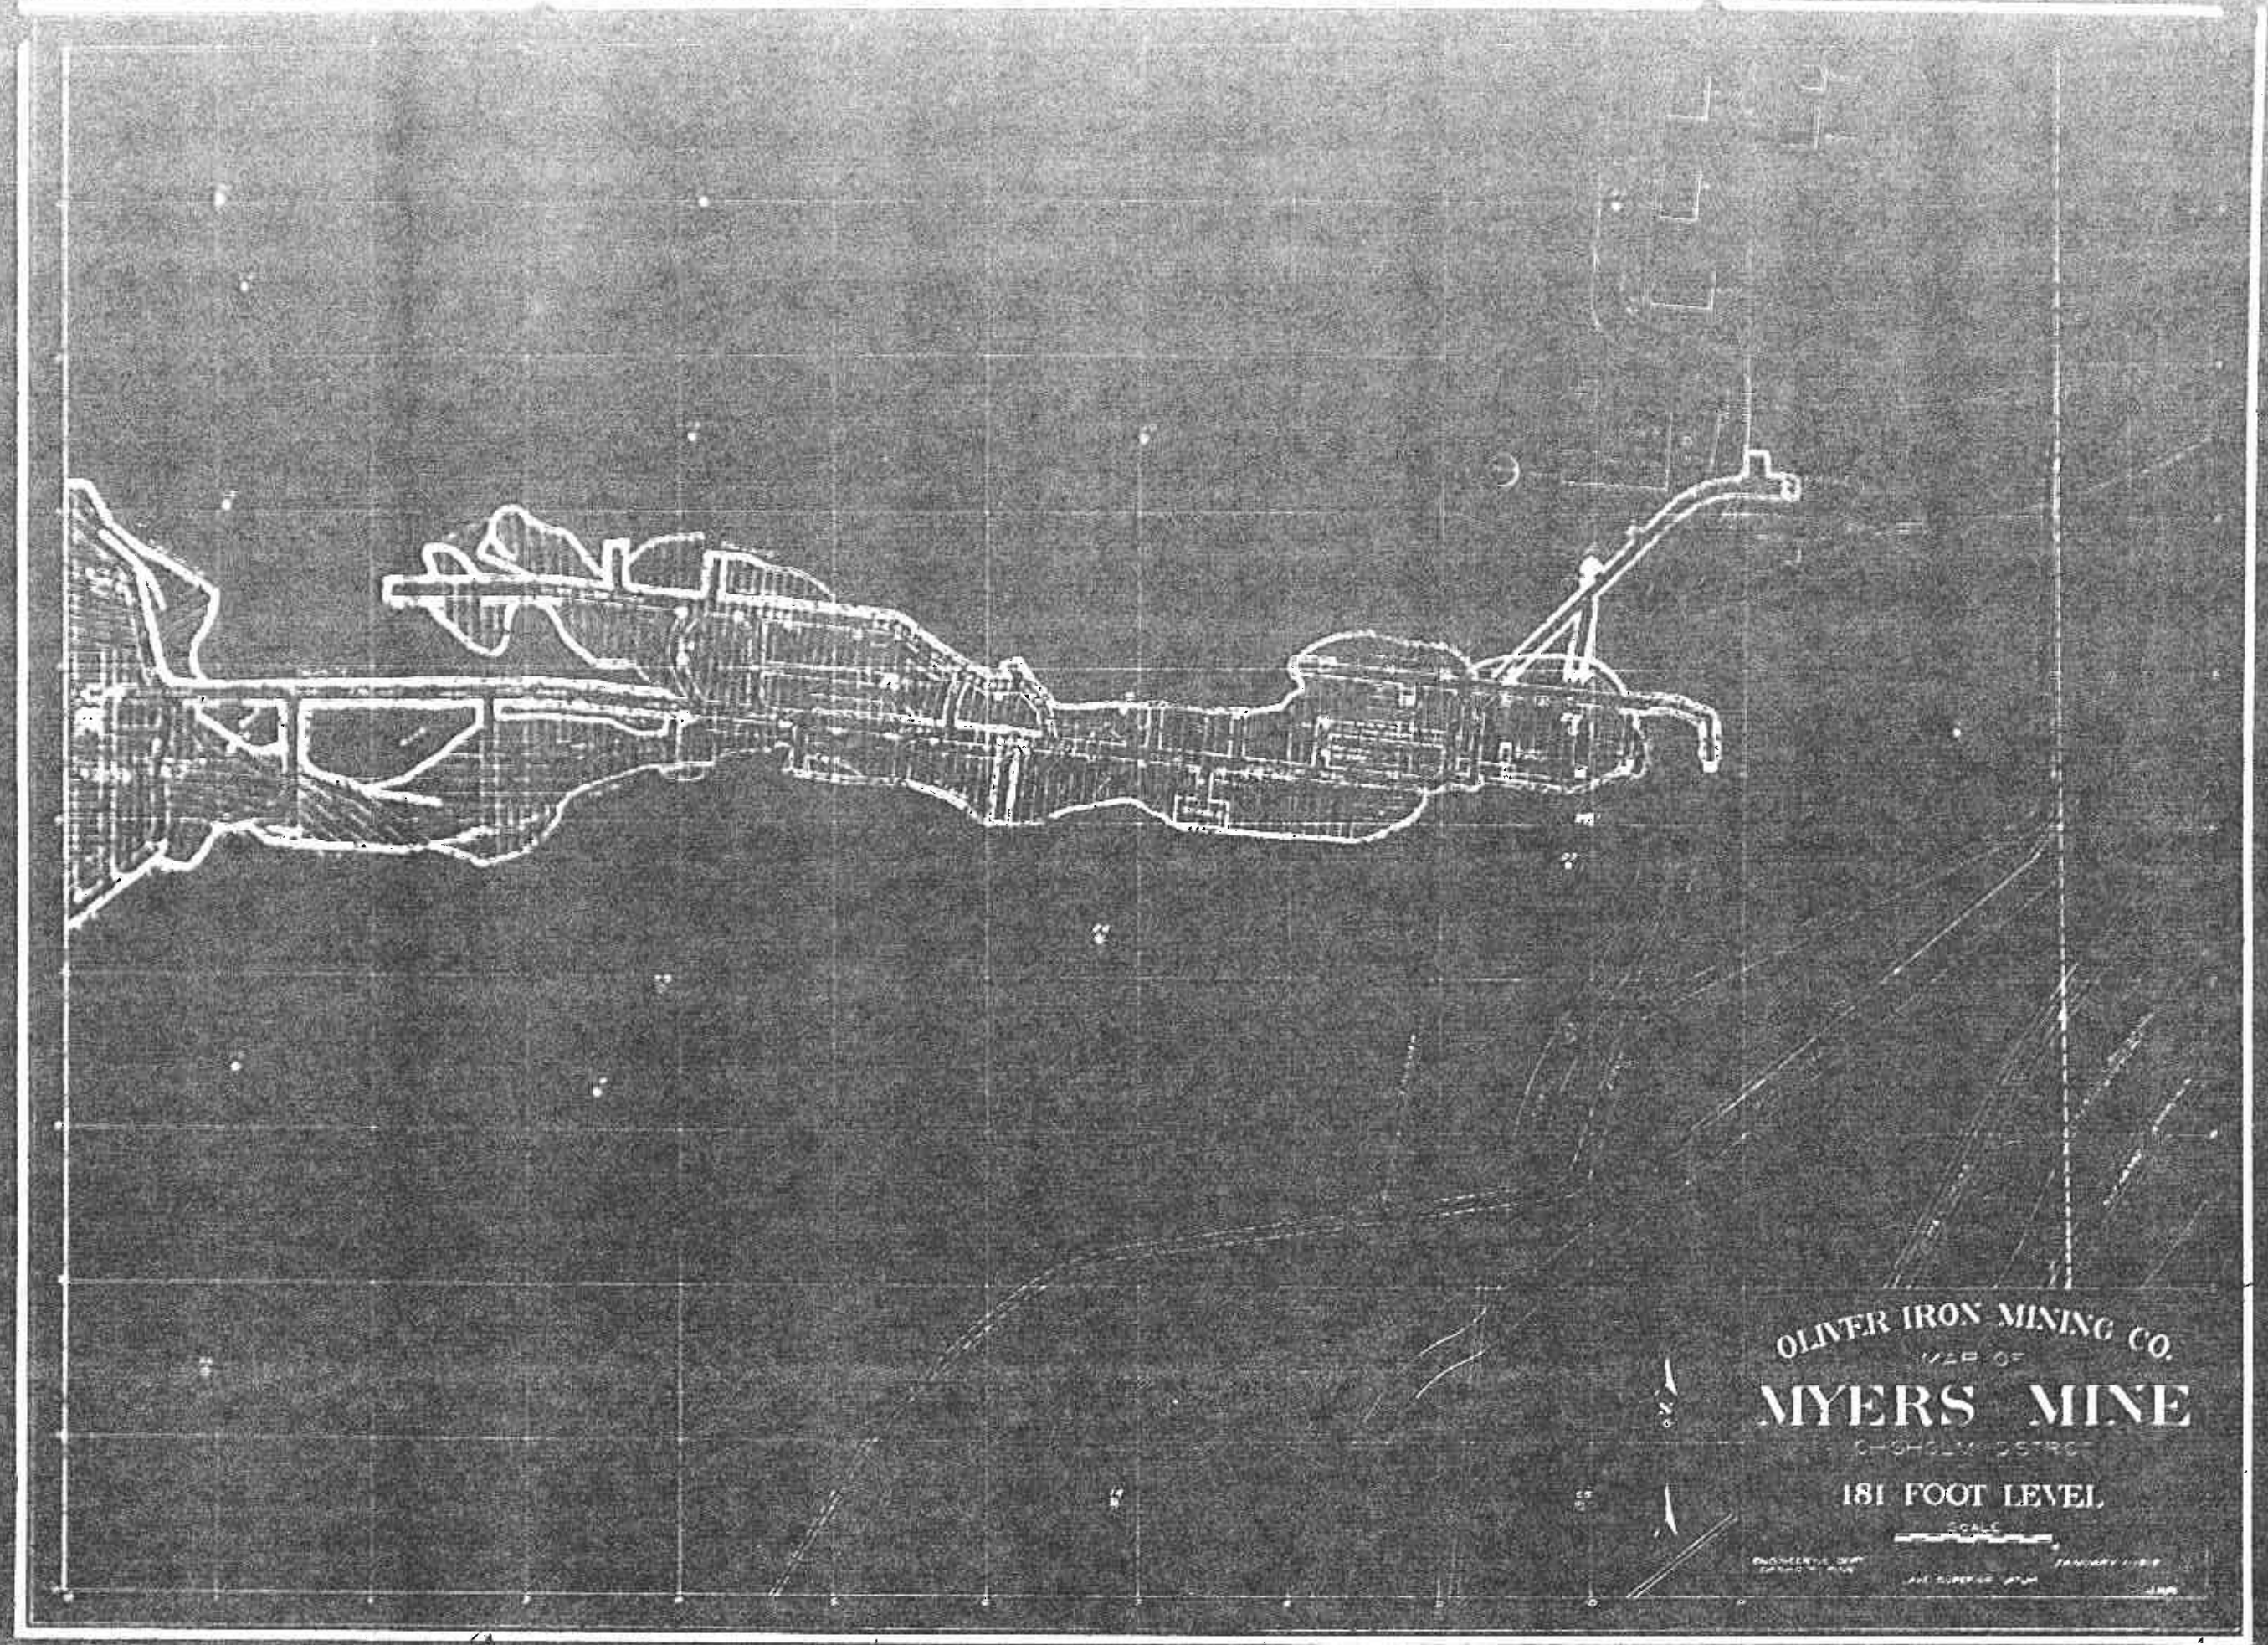

Case # : NY 16061-18/ 2011 EFDH 11-1-1 111 1001 10

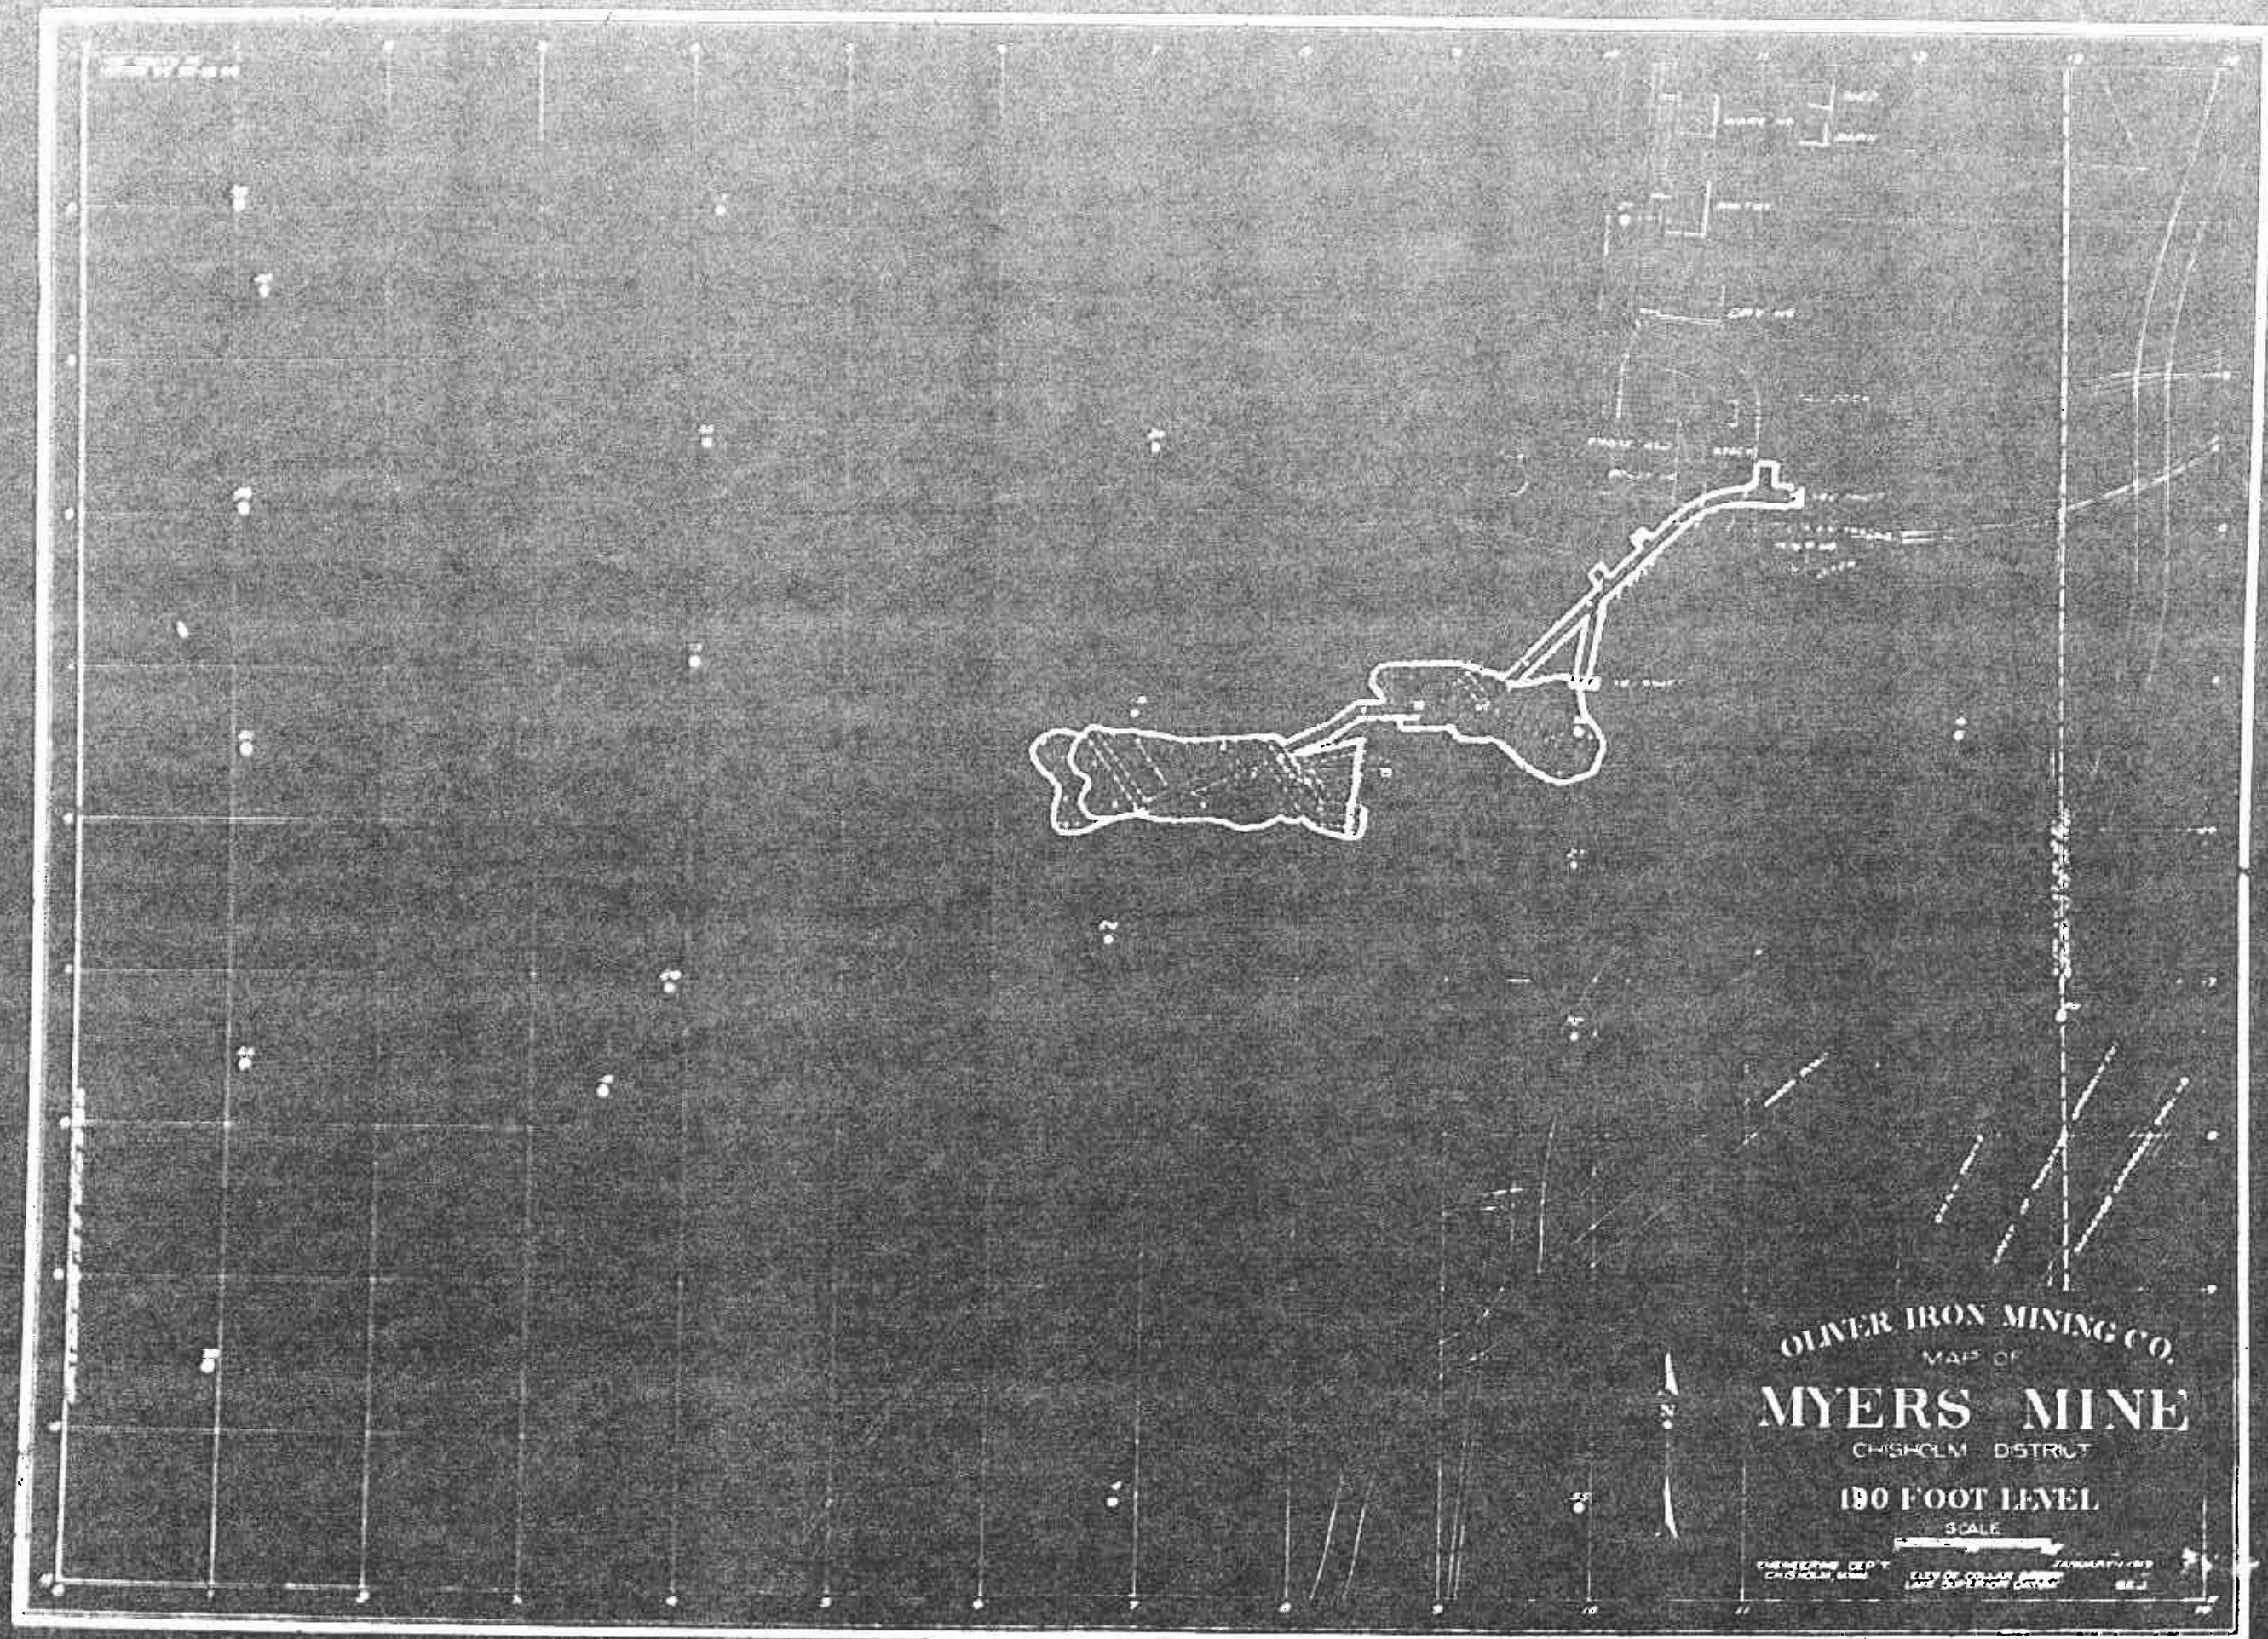


09 1531 1907 1-1-07 Myers H Sub + Main Levels A-30 (sub level) 7-17-06

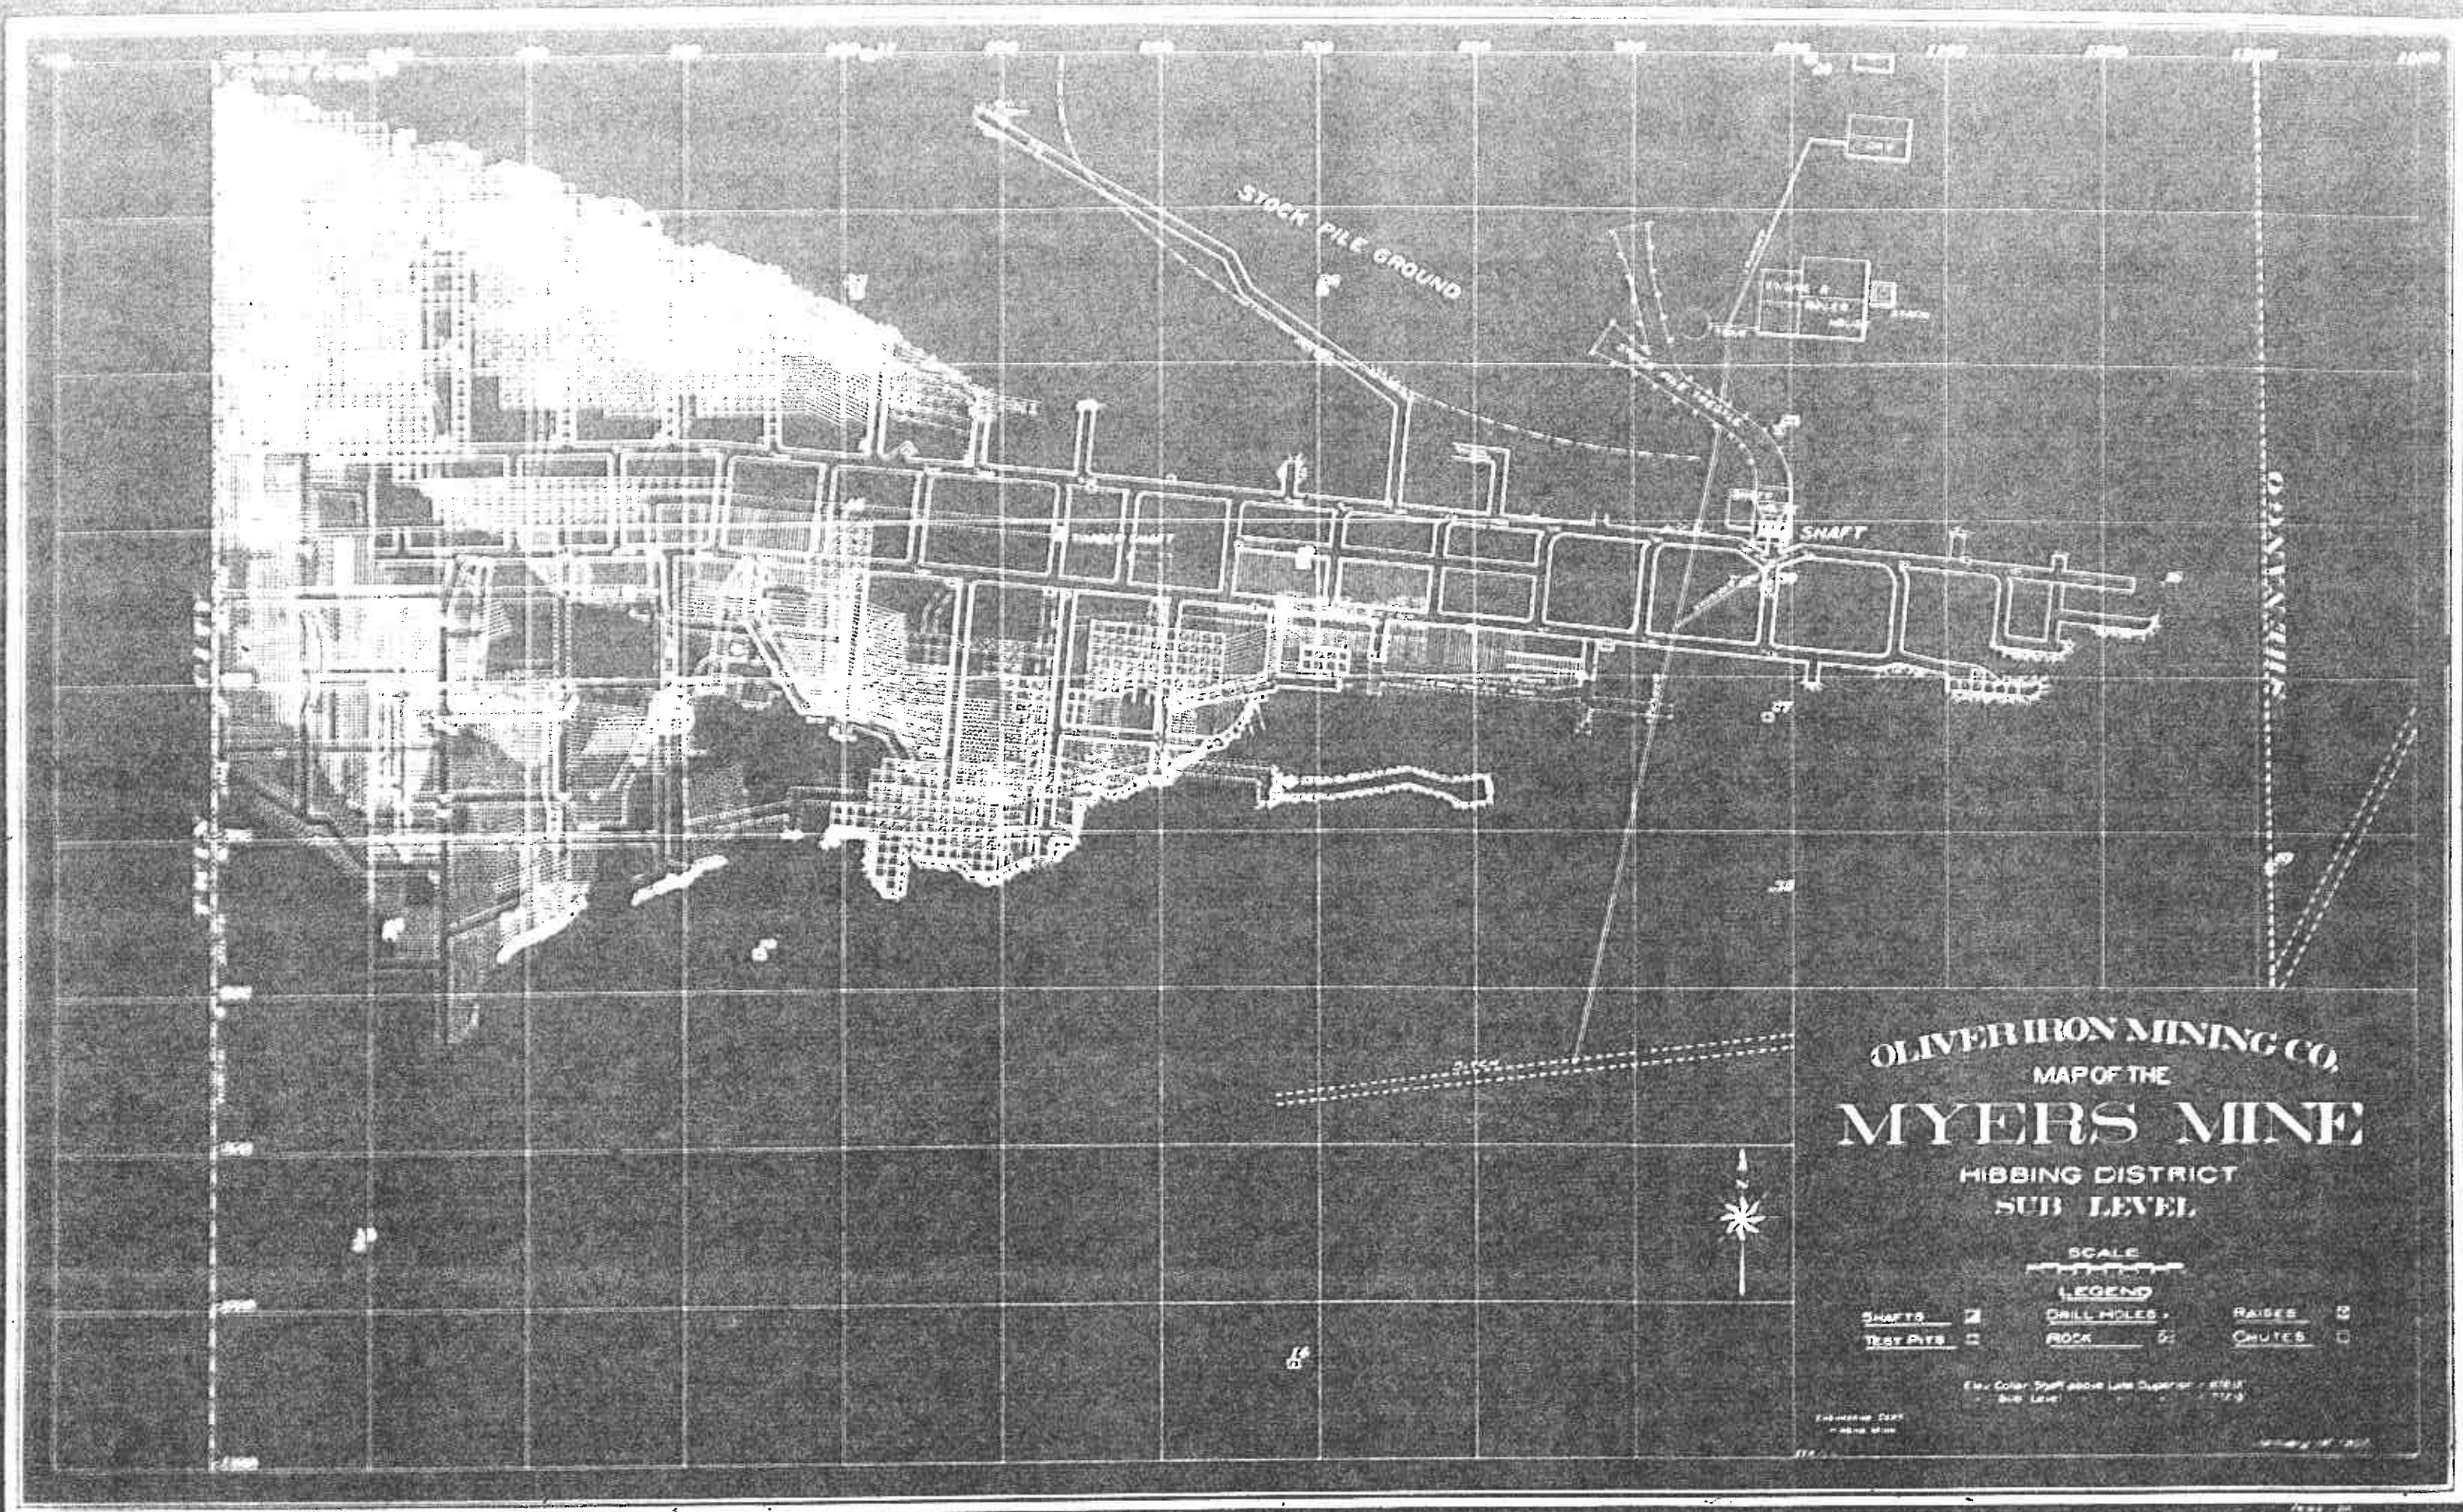


MYERS MINE

7-17-06

09 1531 1917 17-17 Myers Mine 181-106 FT LEV. A-38

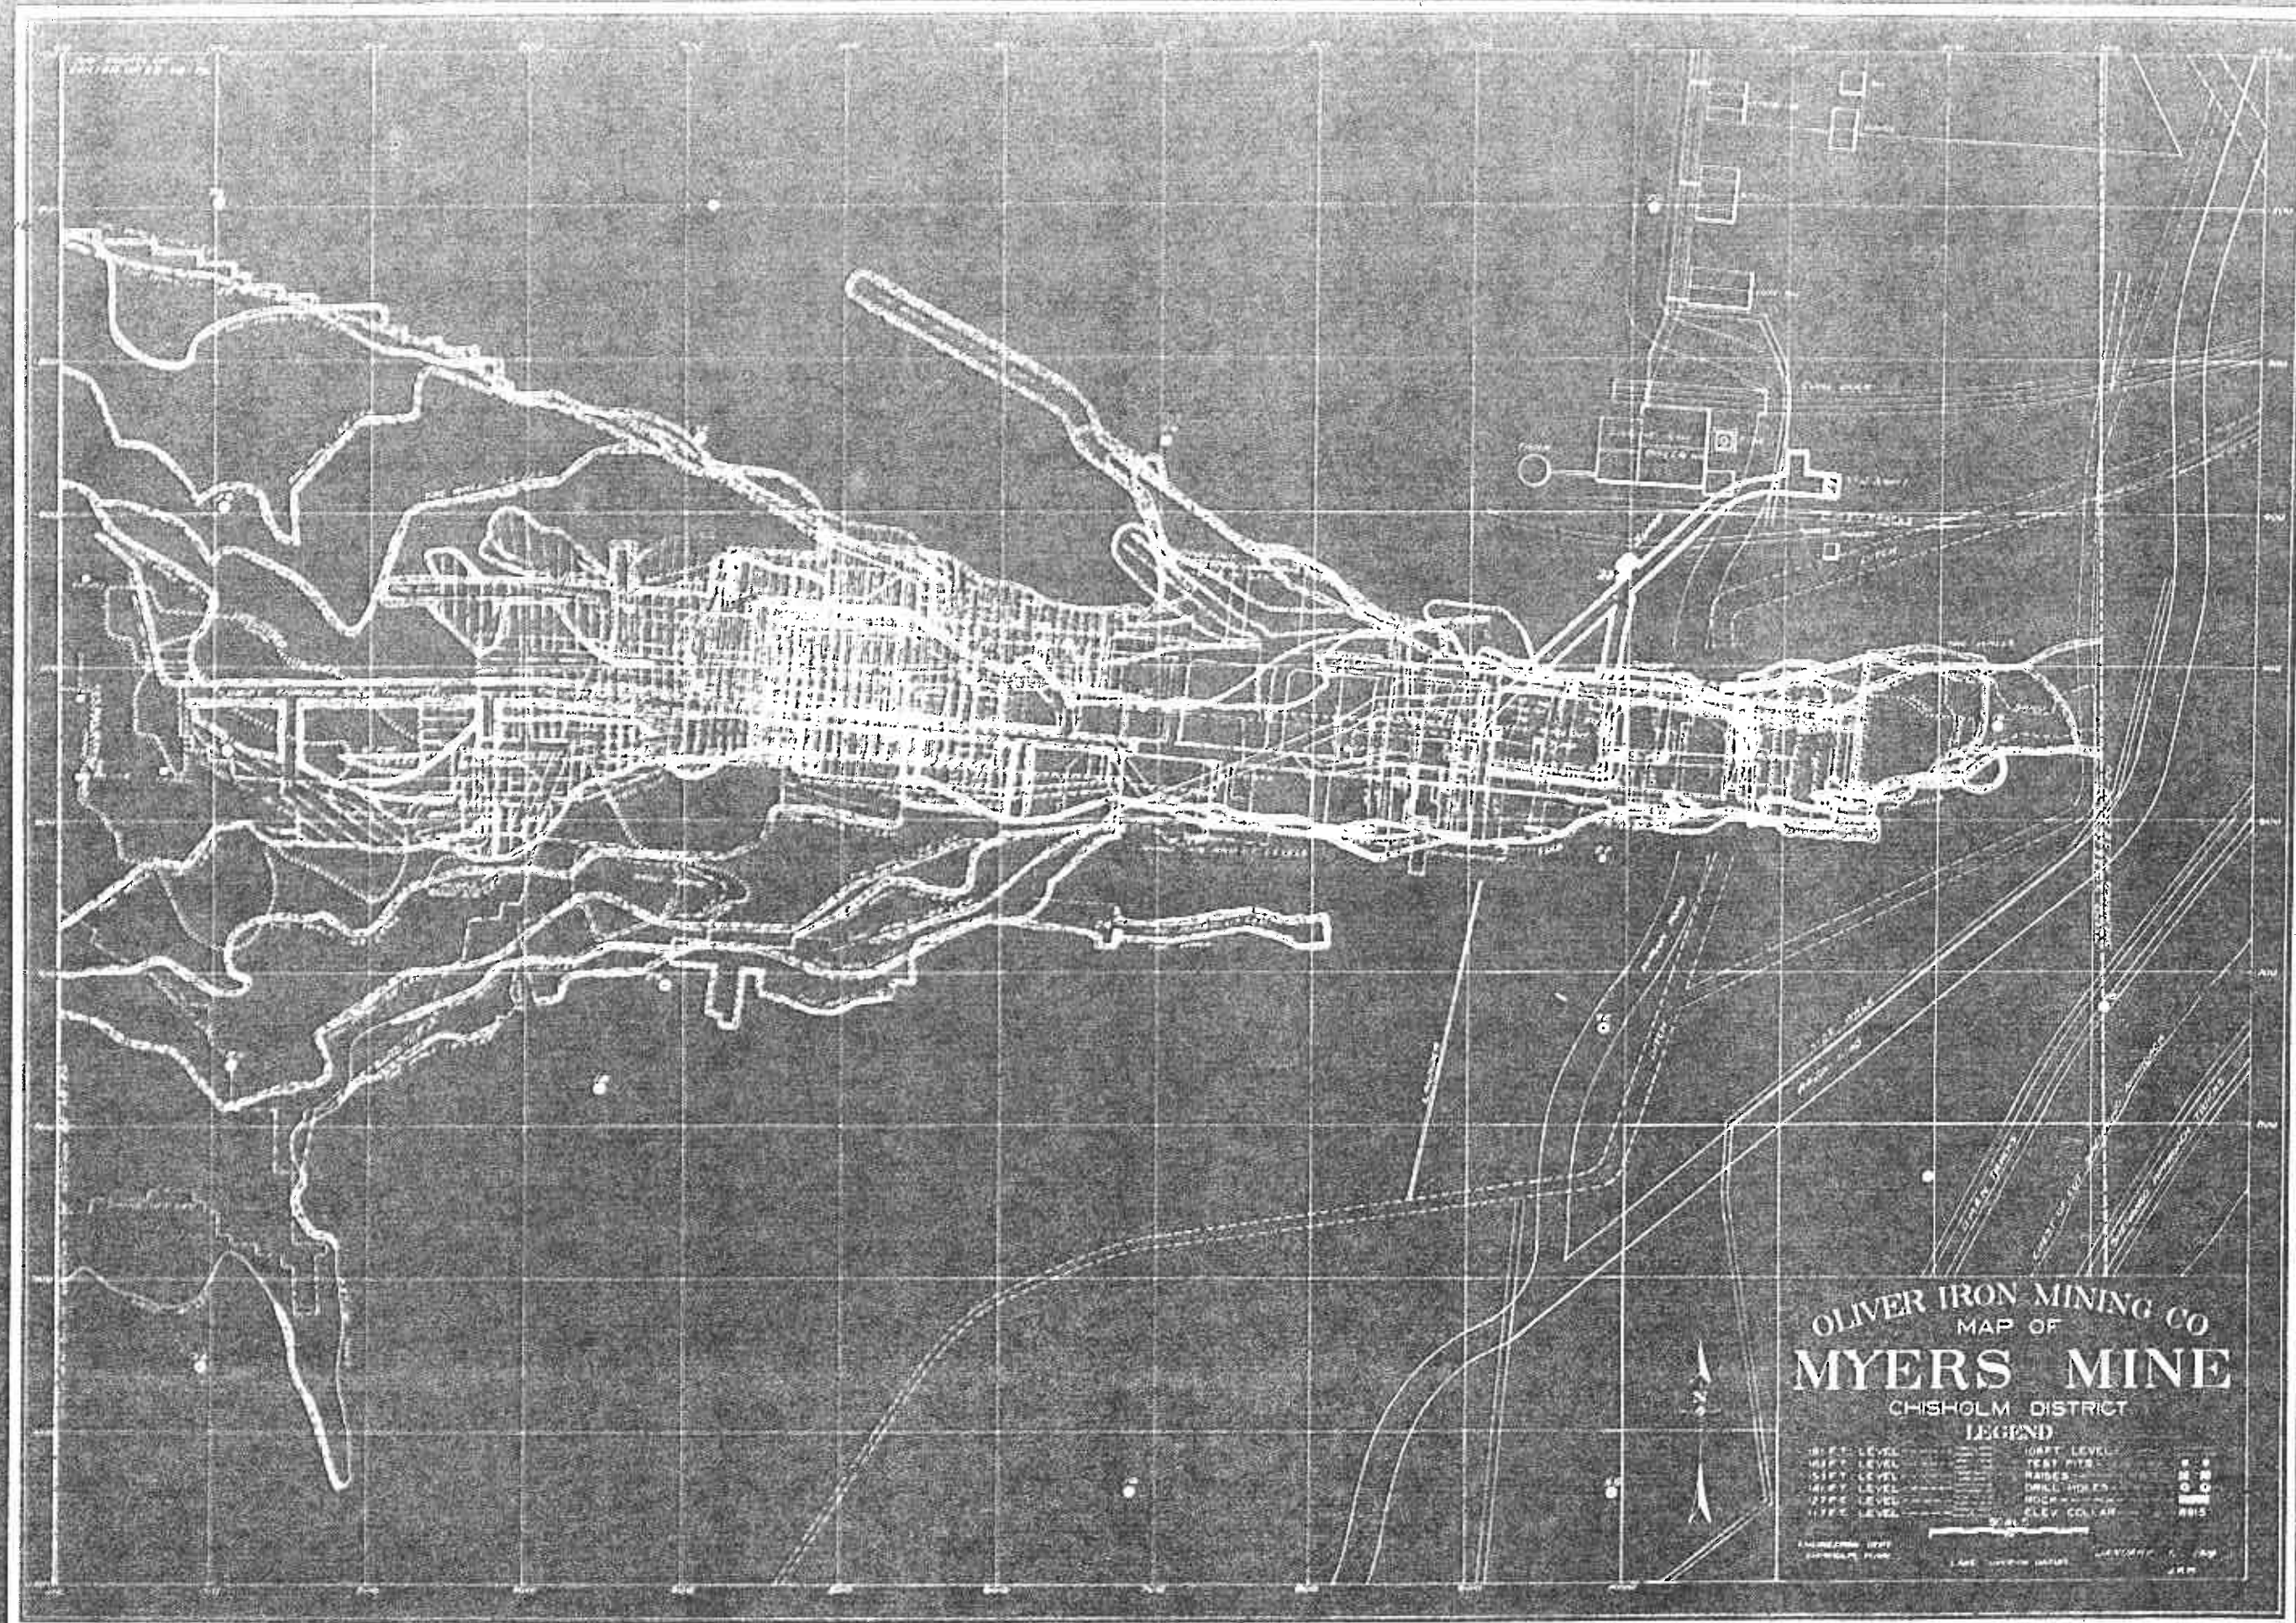

This map shows caved area extended to the north beyond where the level maps go.

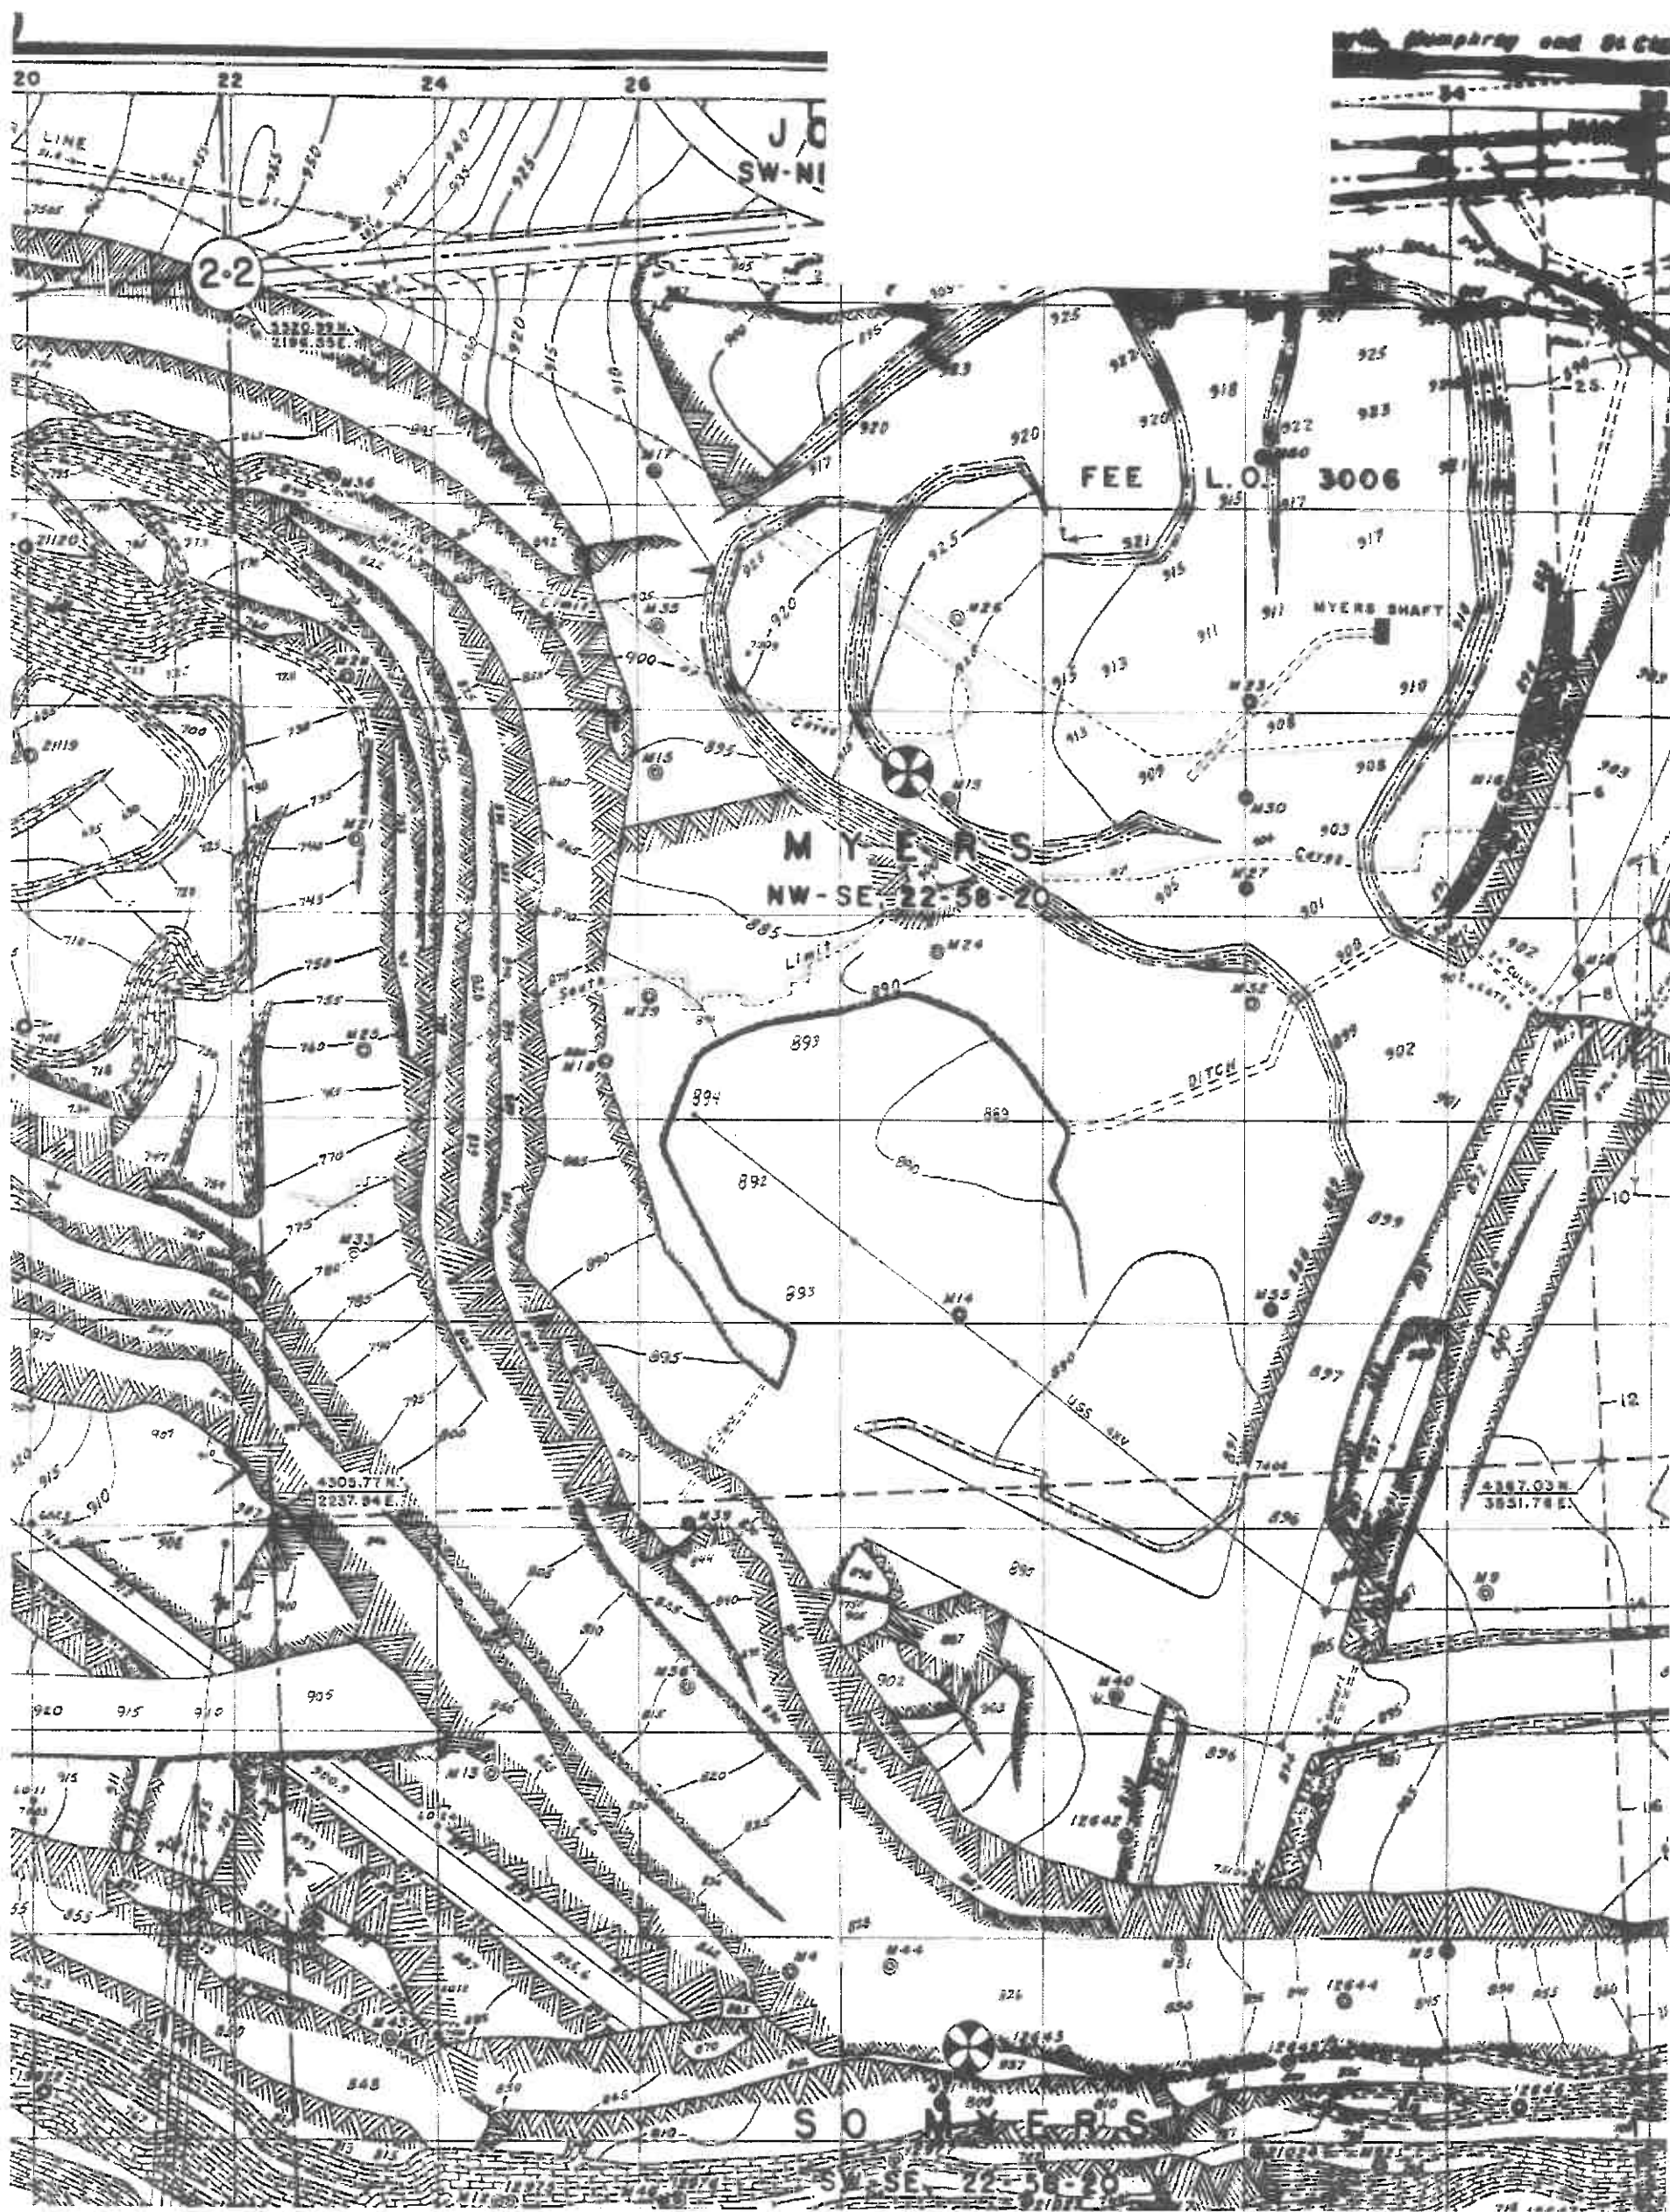

* This is an experienced view
from the 20th Anniversary Ore
Carnival's Tall City Ride +
Victory sign. 11-12

Myers001

09/15/1972 11:22 TODAY'S MEETING CLOS
Dept. of Rev (?)