







OLIVER IRON MINING CO.
UNDERGROUND MAP OF
WANLESS MINE
No 2 SUB LEVEL


VIRGINIA DISTRICT
SCALE
ENGINEERING DEPT. LAKE SUPERIOR MINING CO.
JAN. 1, 1918.
No. 1398-12

1346

C-1

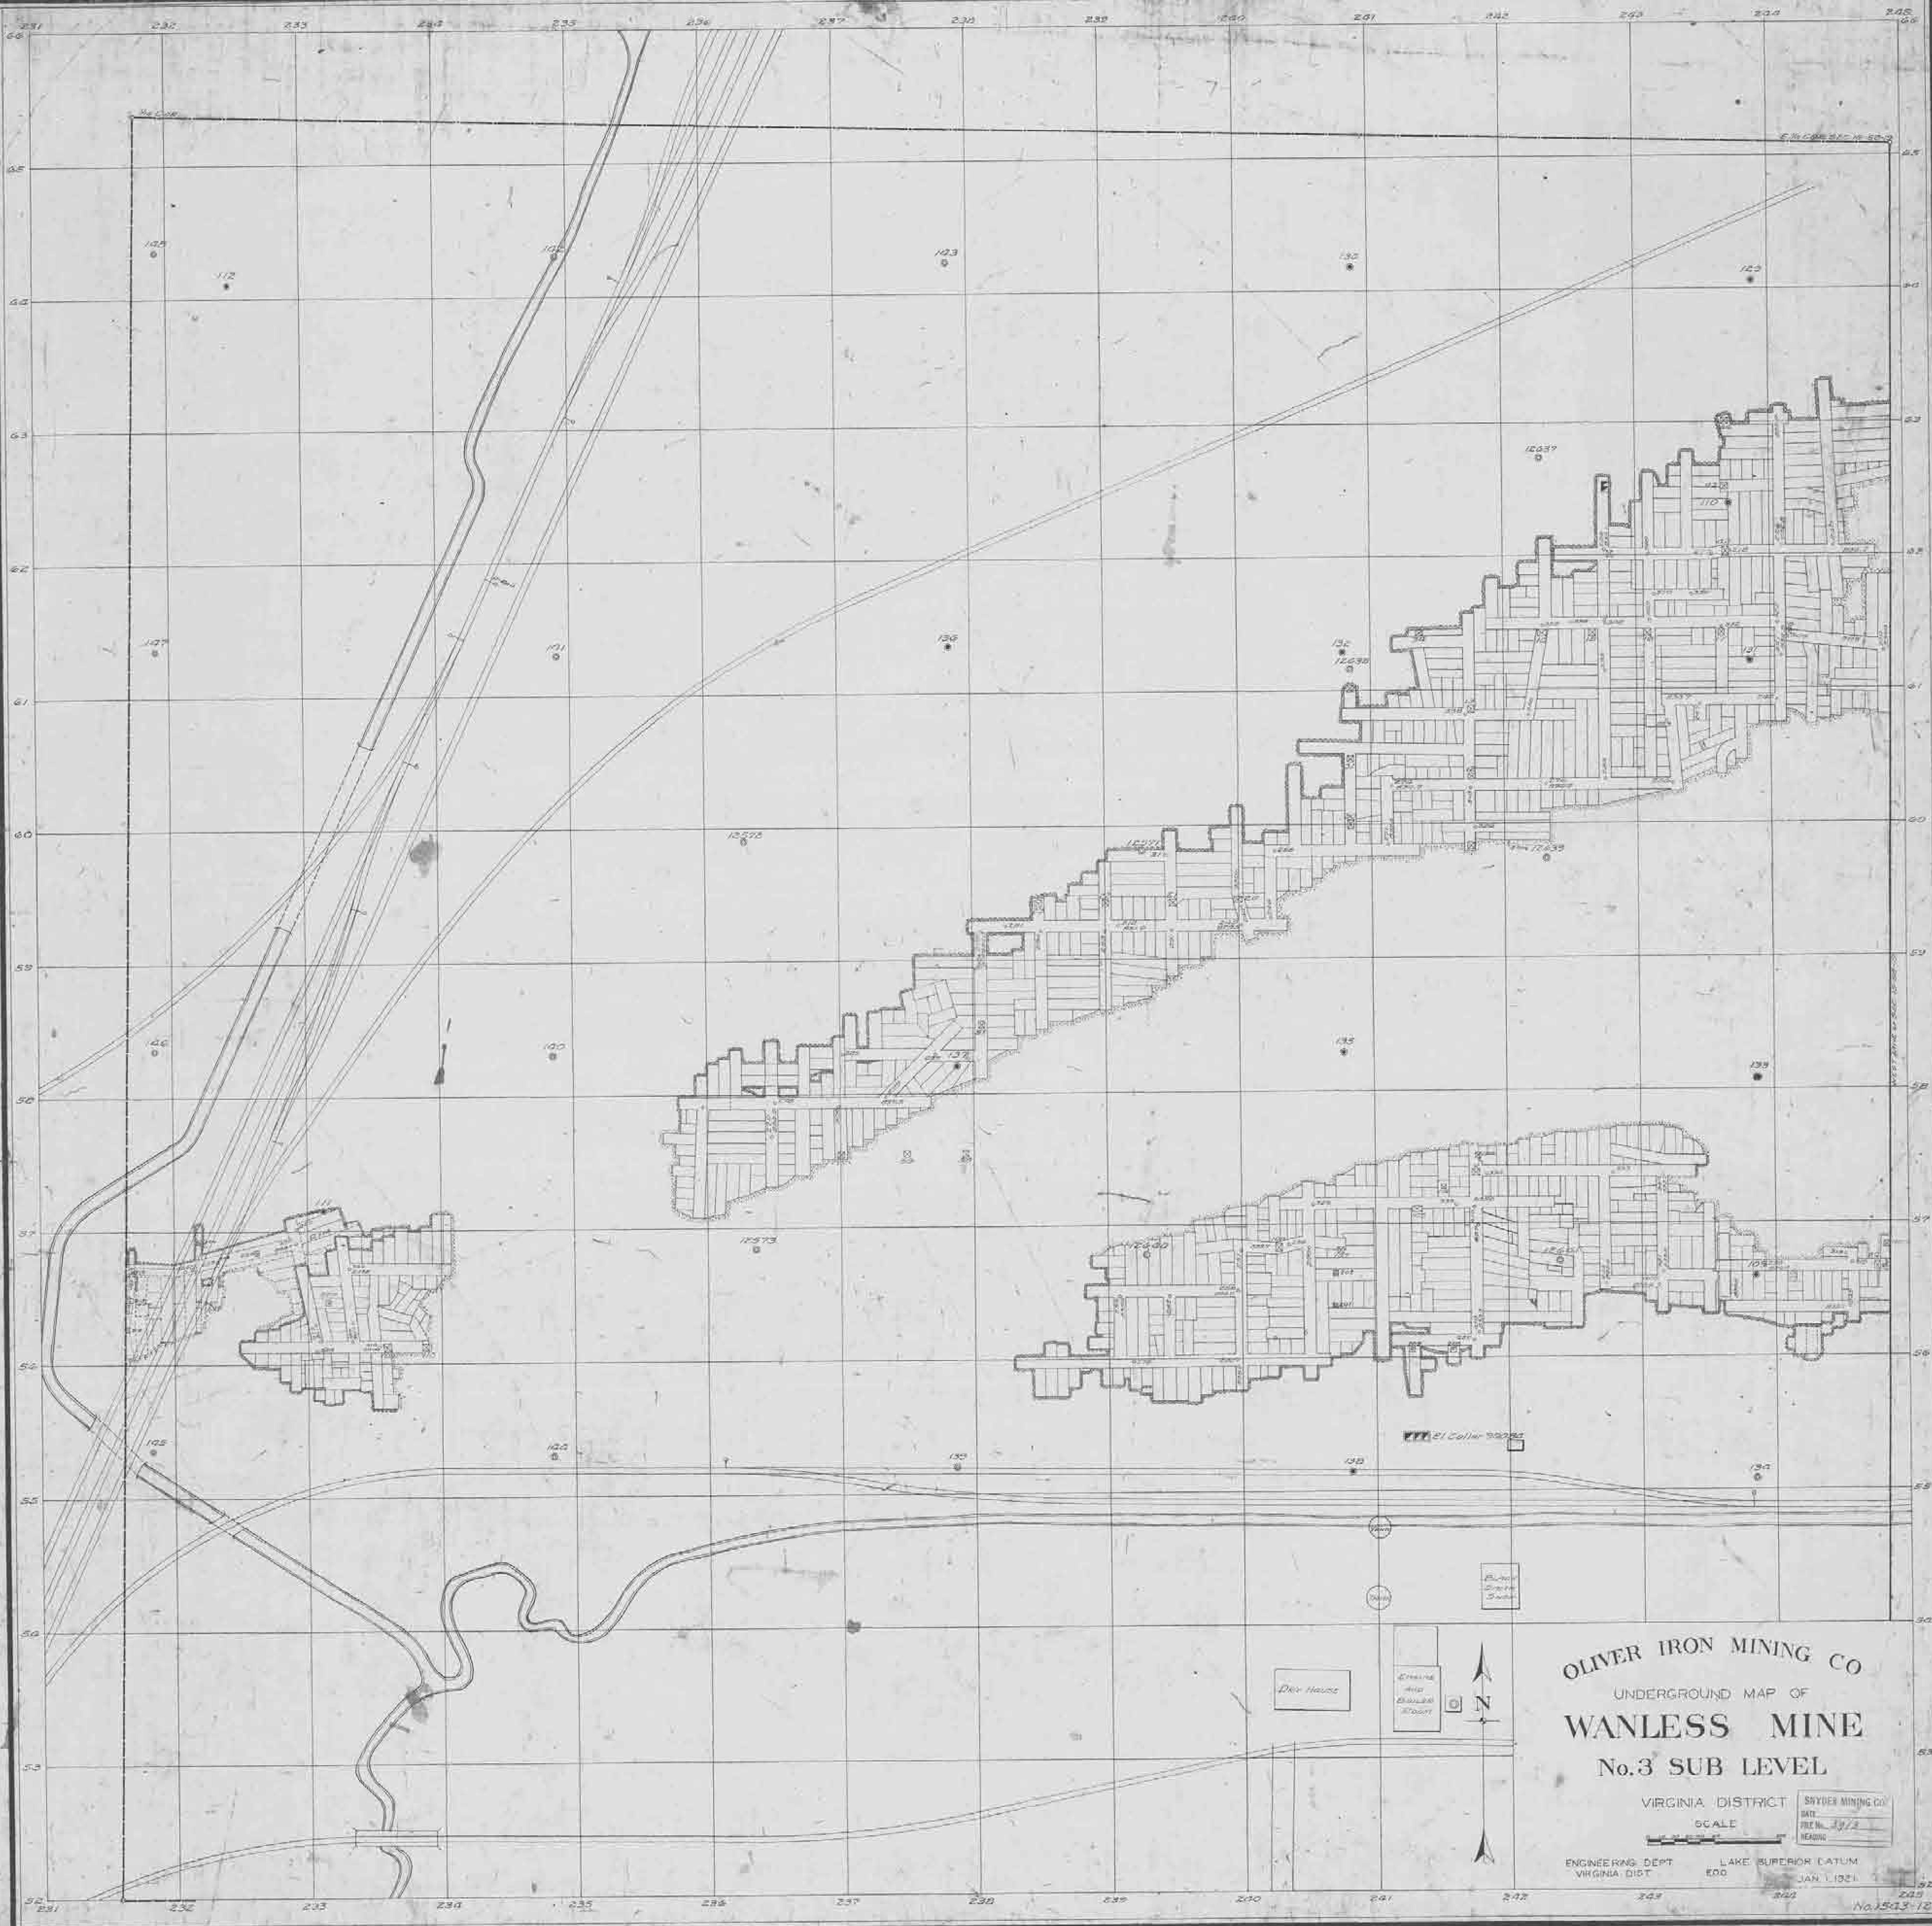

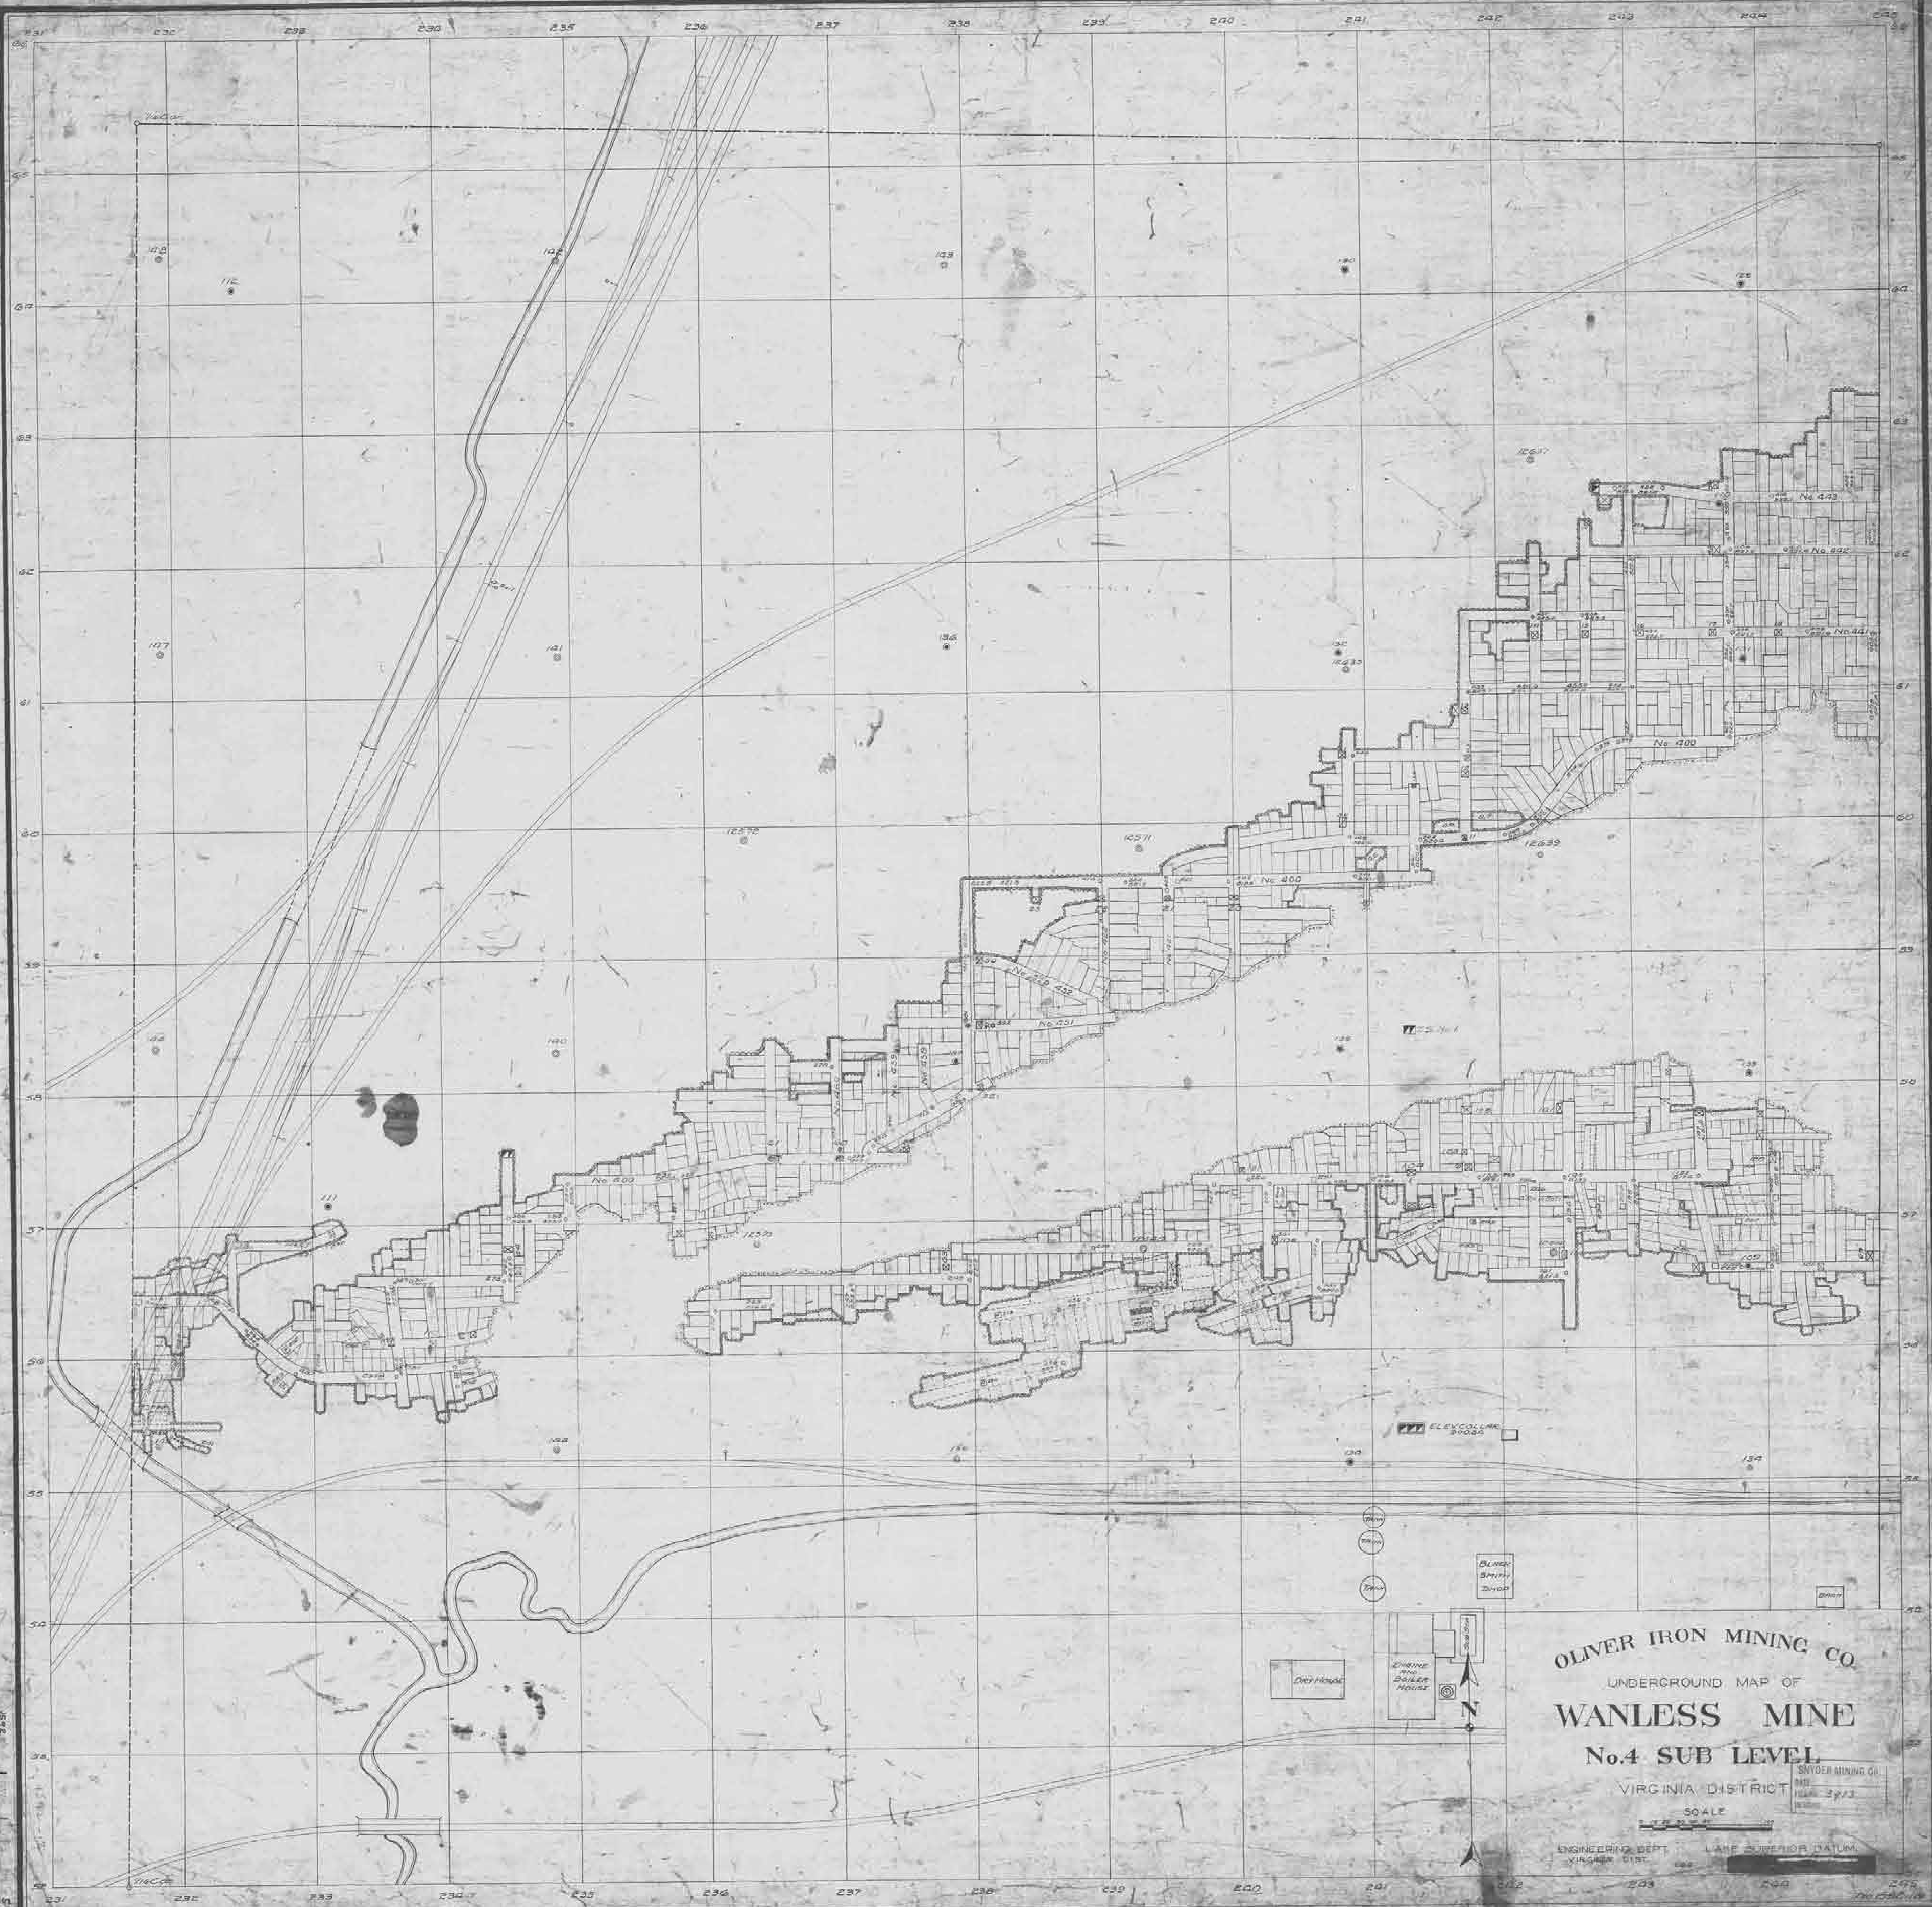

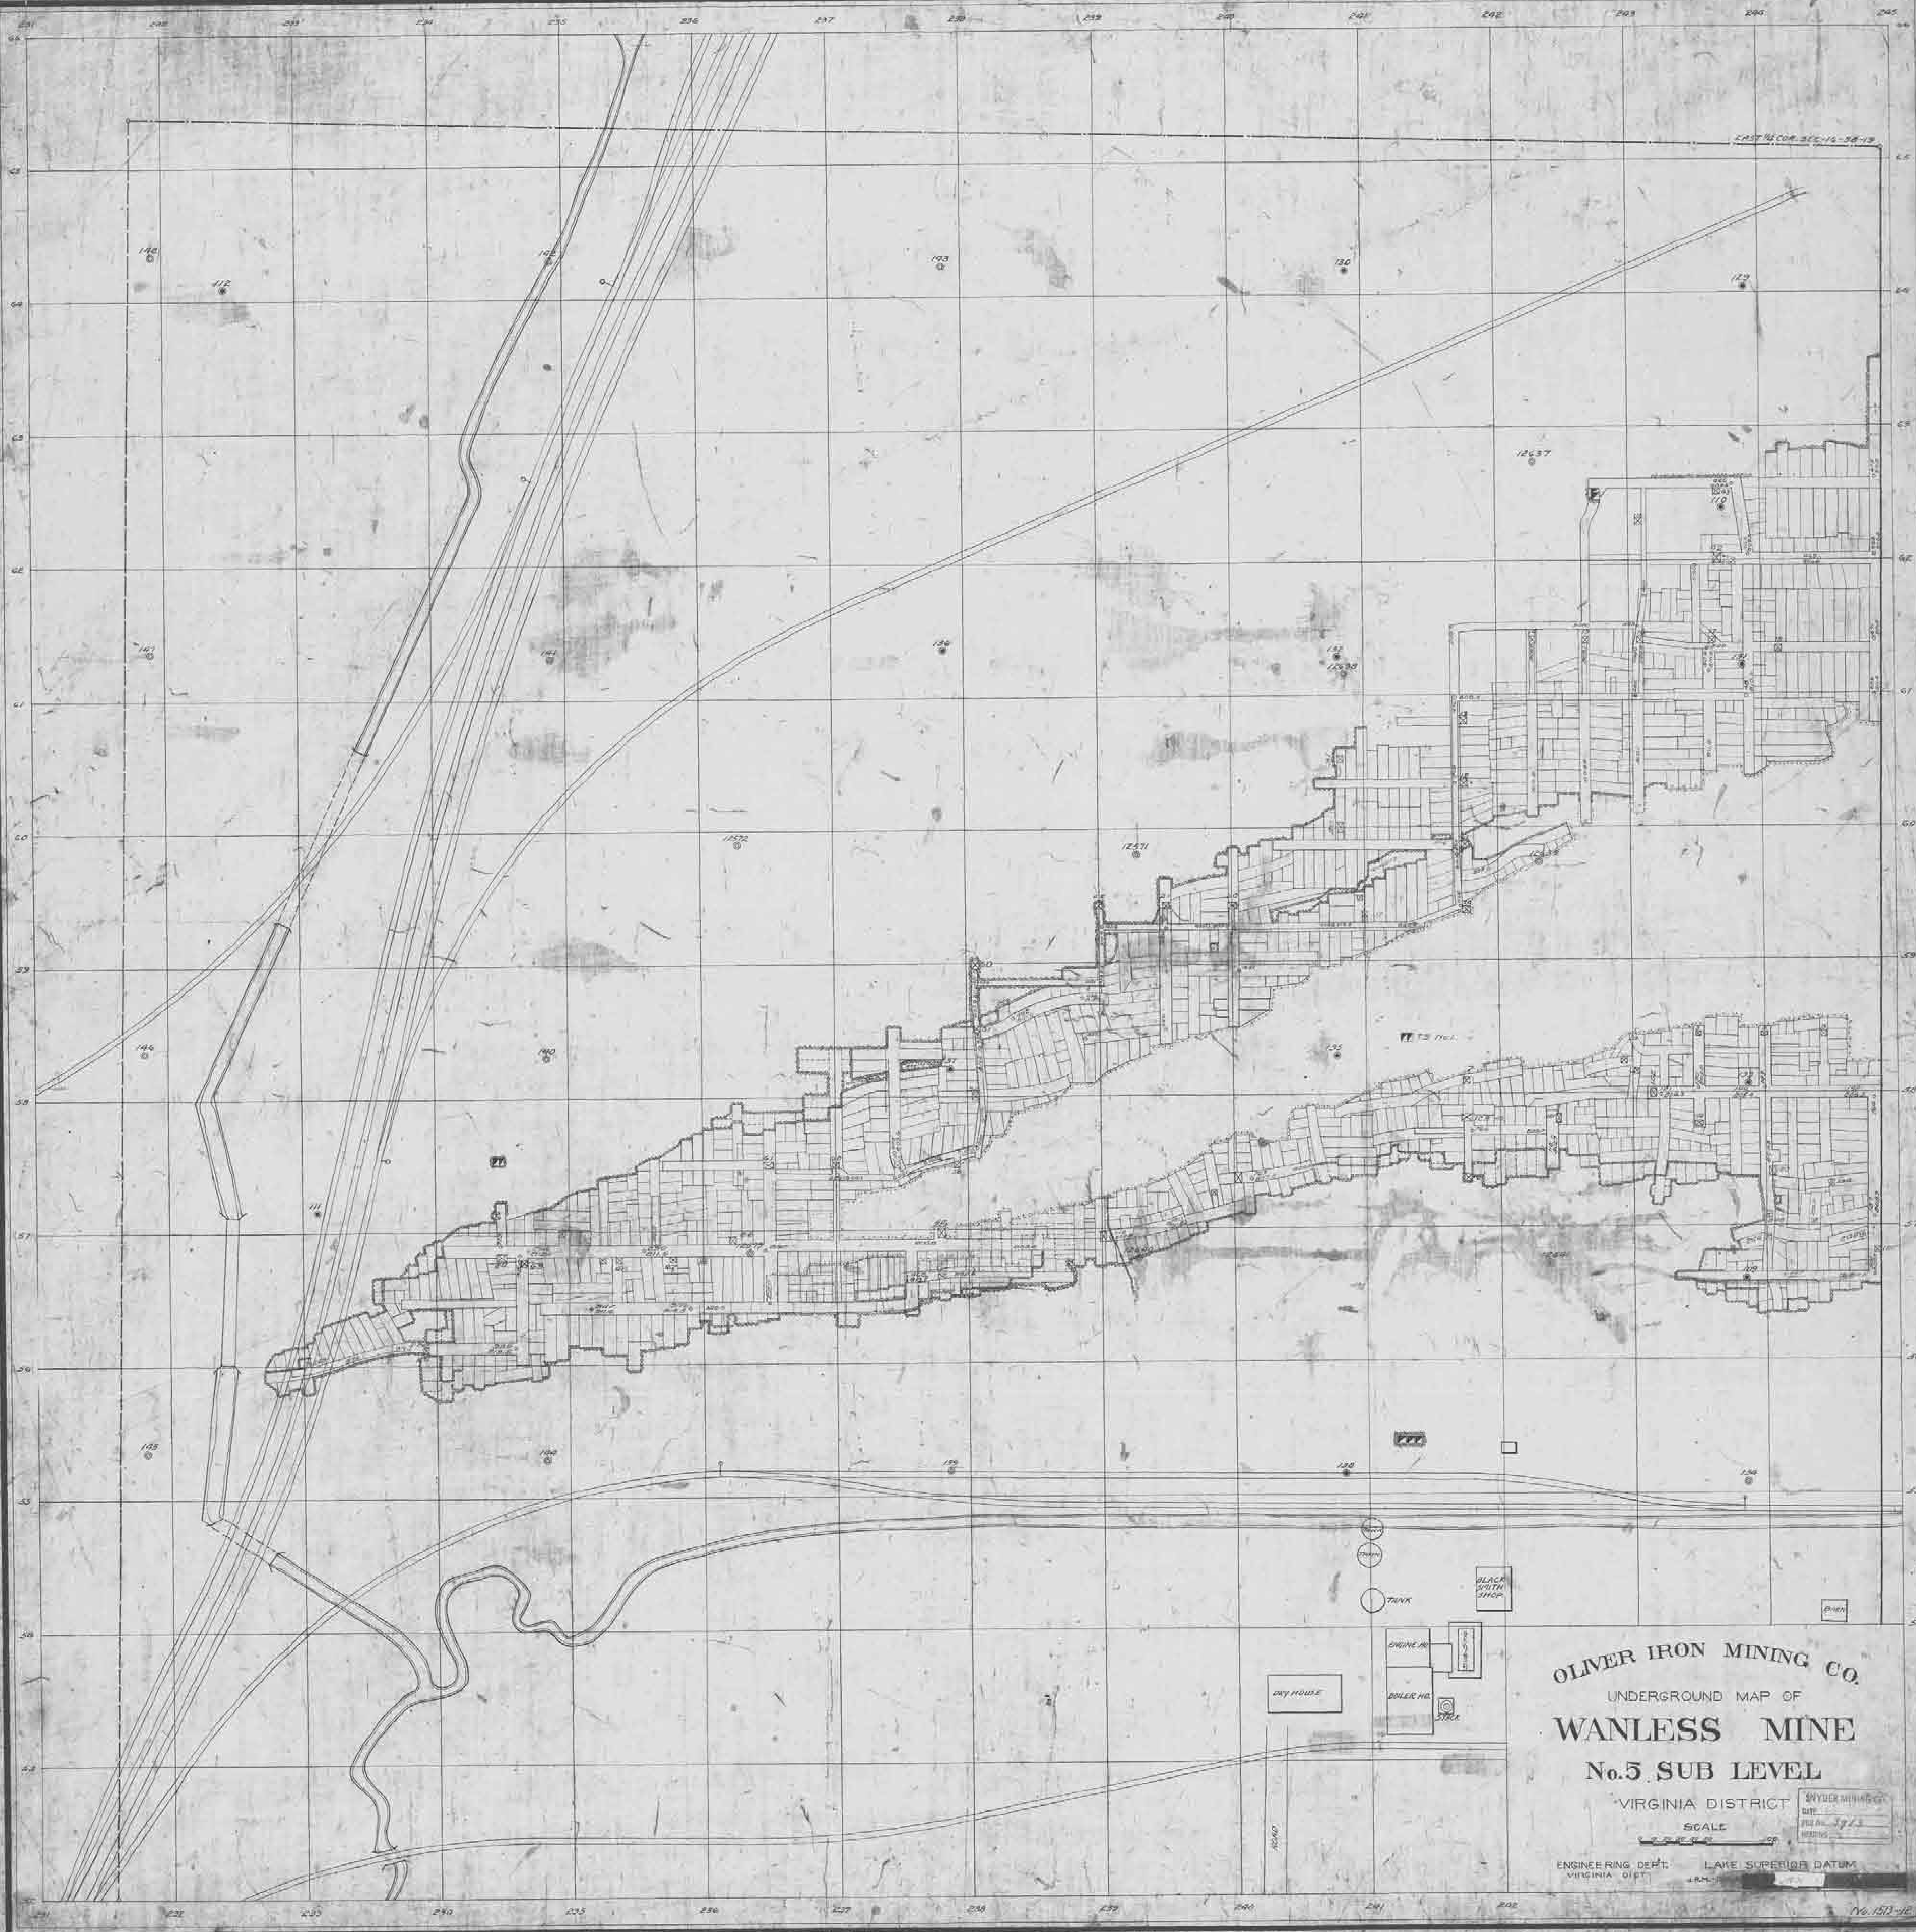

OLIVER IRON MINING CO.
UNDERGROUND MAP OF
WANLESS MINE
No. 5 SUB LEVEL

VIRGINIA DISTRICT

SCALE


ENGINEERING DEPT. VIRGINIA DIST. LAKE SUPERIOR DATUM


BY ORDER OF
DATE
FILE NO. 5713
REVISION




OLIVER IRON MINING CO.
UNDERGROUND MAP OF
WANLESS MINE
No. 7 SUB LEVEL


VIRGINIA DISTRICT
SCALE
ENGINEERS DEPT.
VIRGINIA DIST.
LAKE SUPERIOR DATUM
No. 1642-12

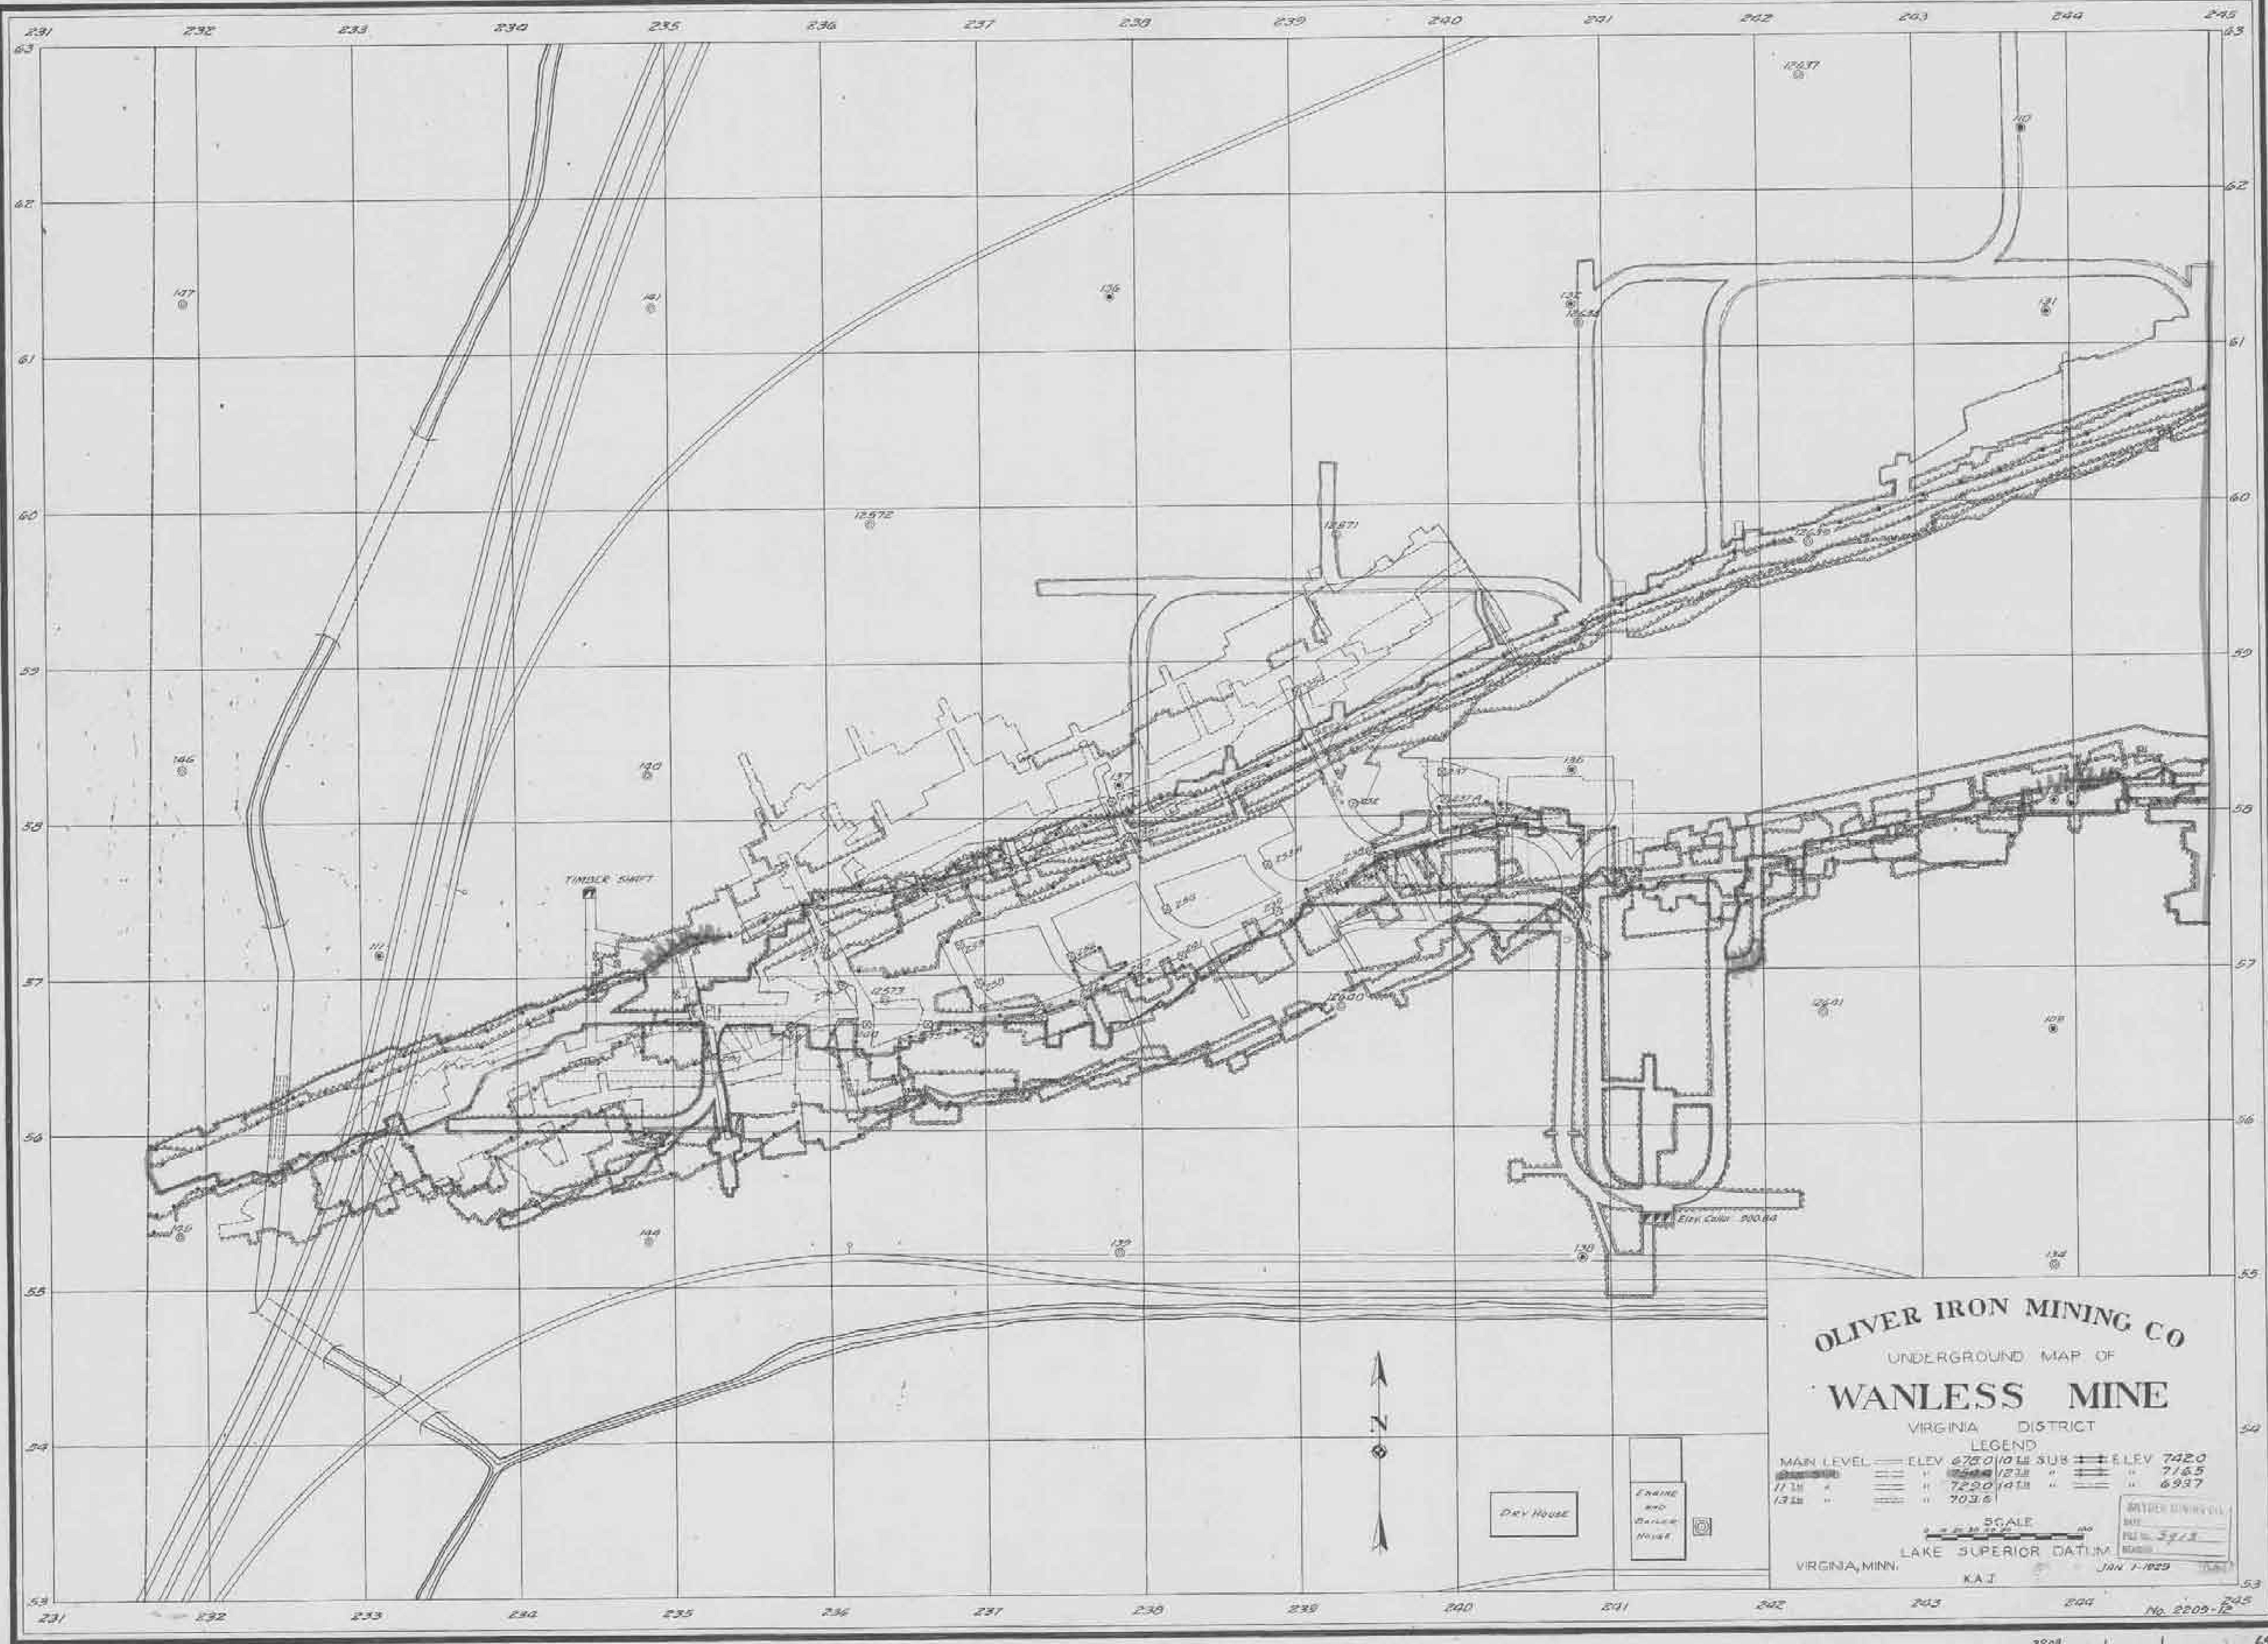

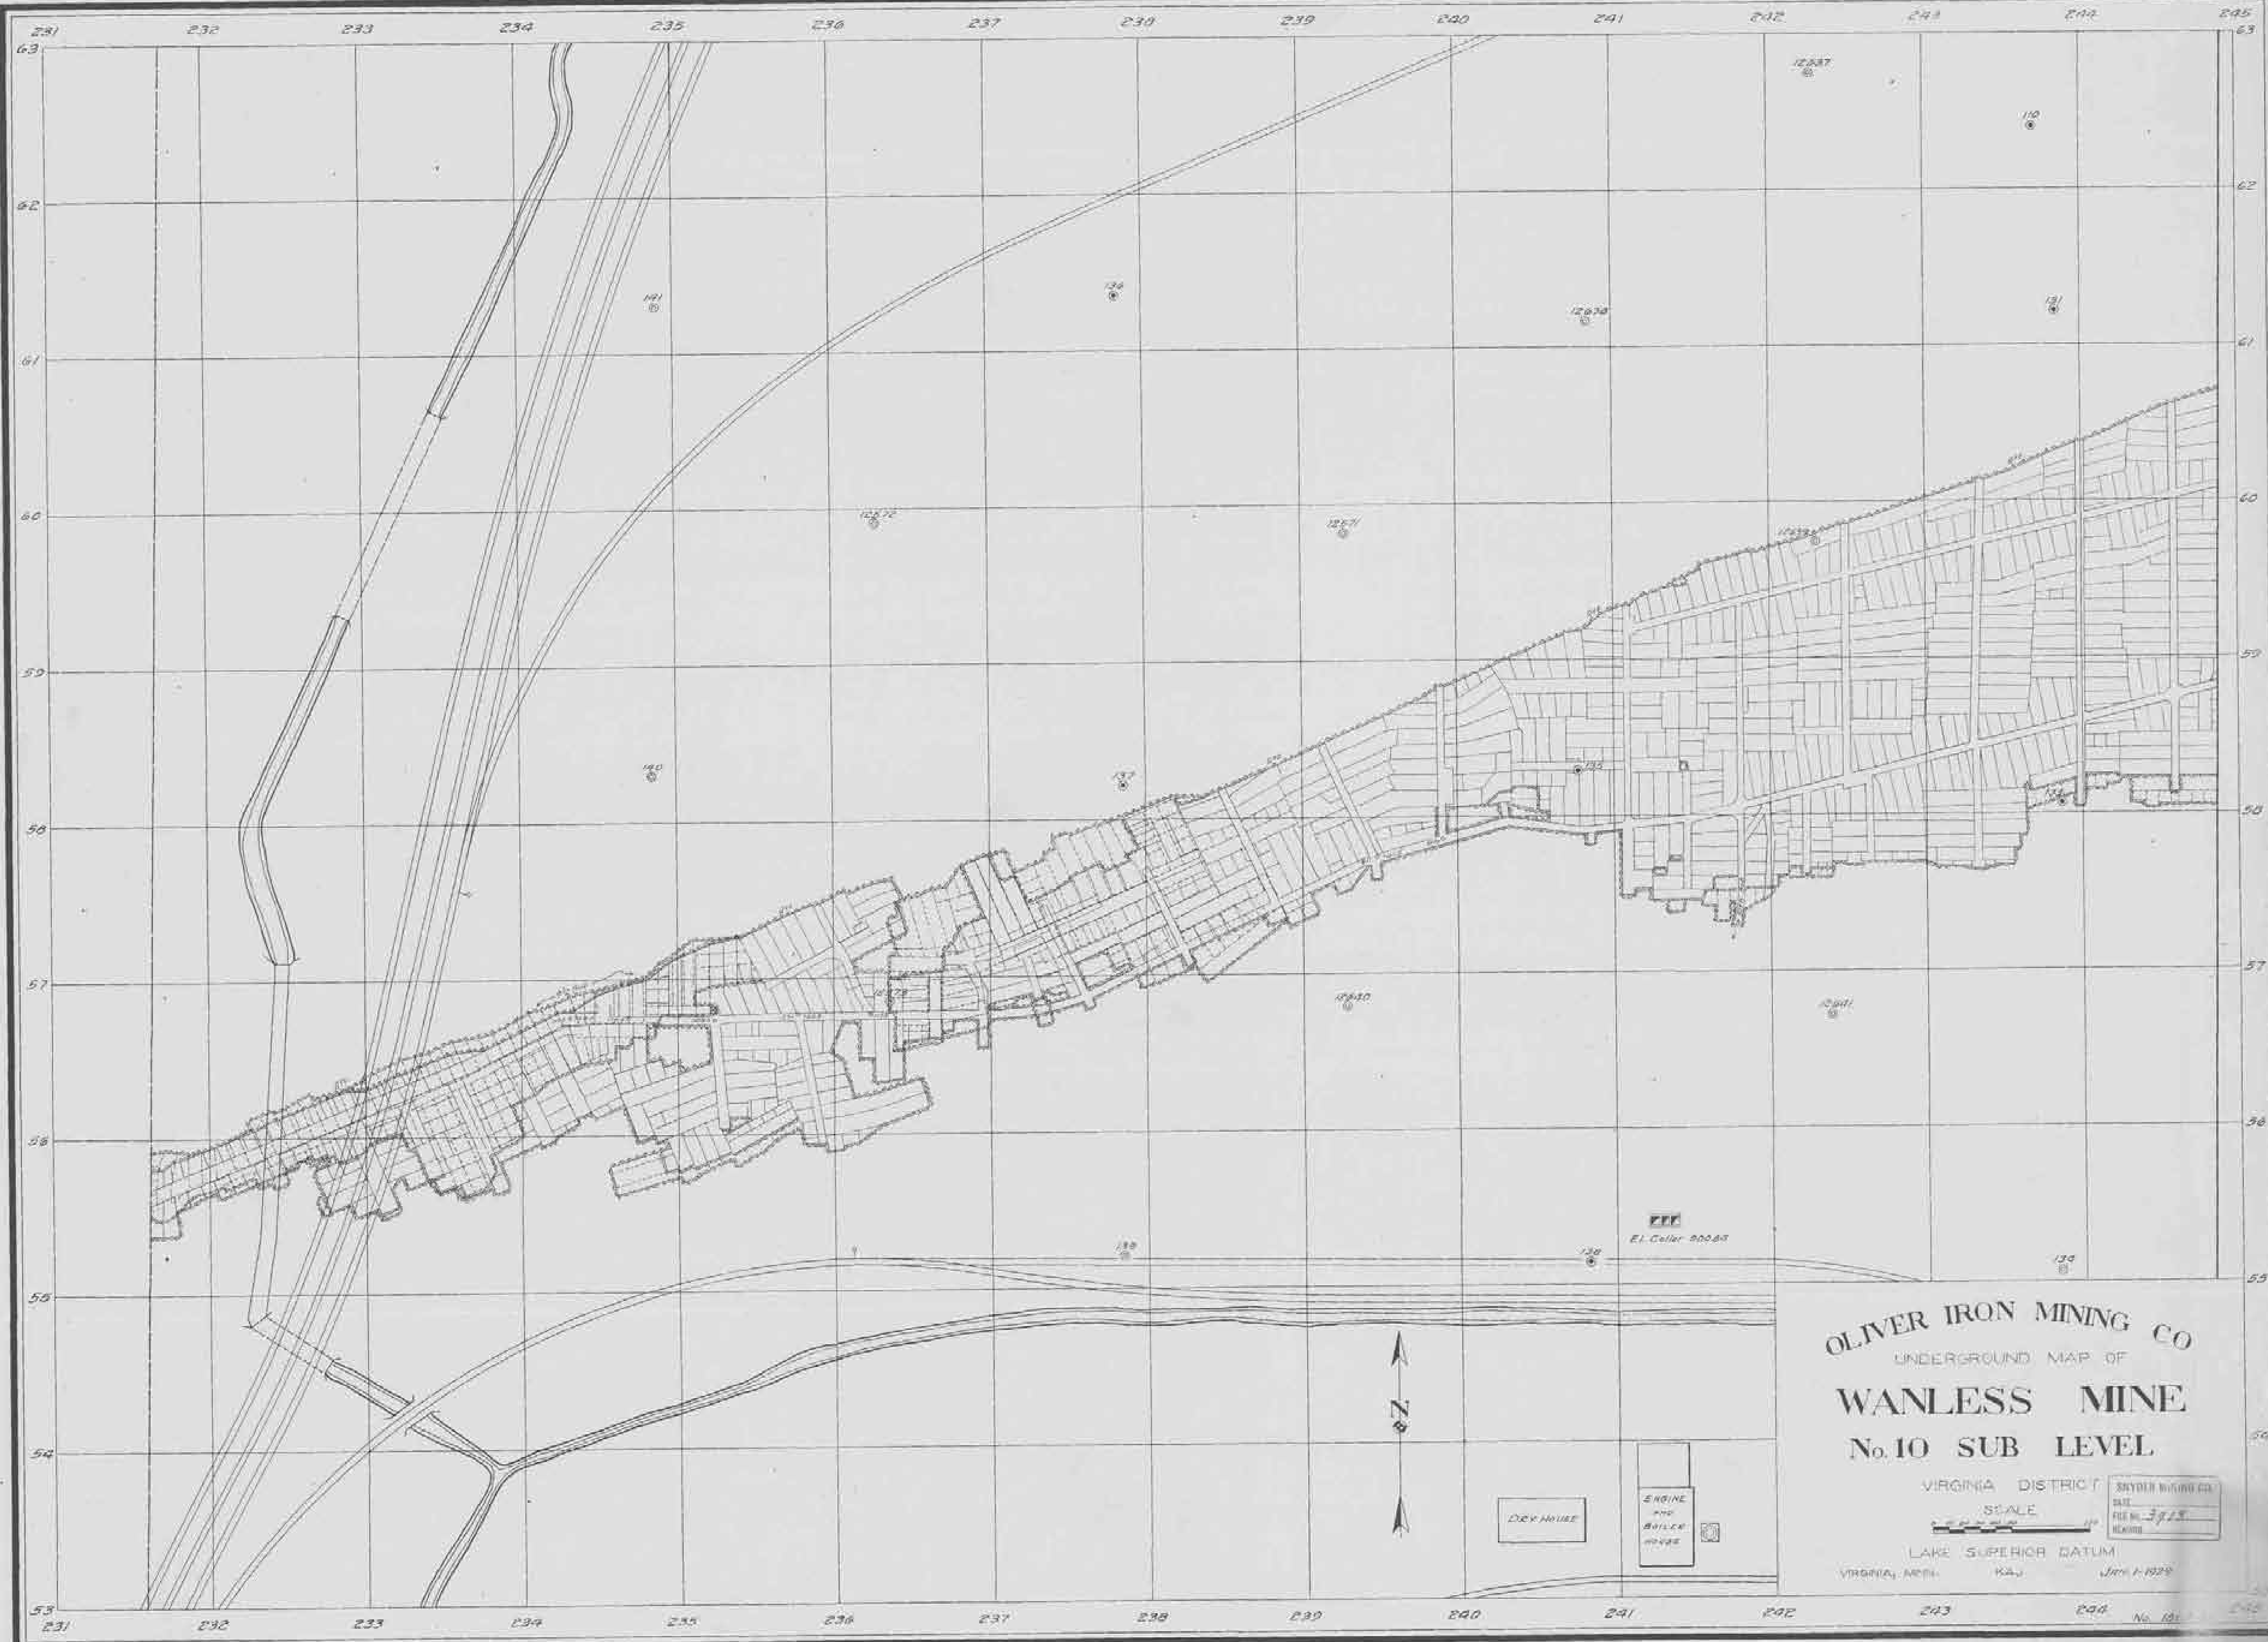

OLIVER IRON MINING CO
UNDERGROUND MAP OF
WANLESS MINE
No. 10 SUB LEVEL
VIRGINIA DISTRICT
SCALE
1" = 20' HORIZONTAL
1" = 20' VERTICAL
LAKE SUPERIOR DATUM
VIRGINIA AREA KAU
June 1, 1928
No. 10

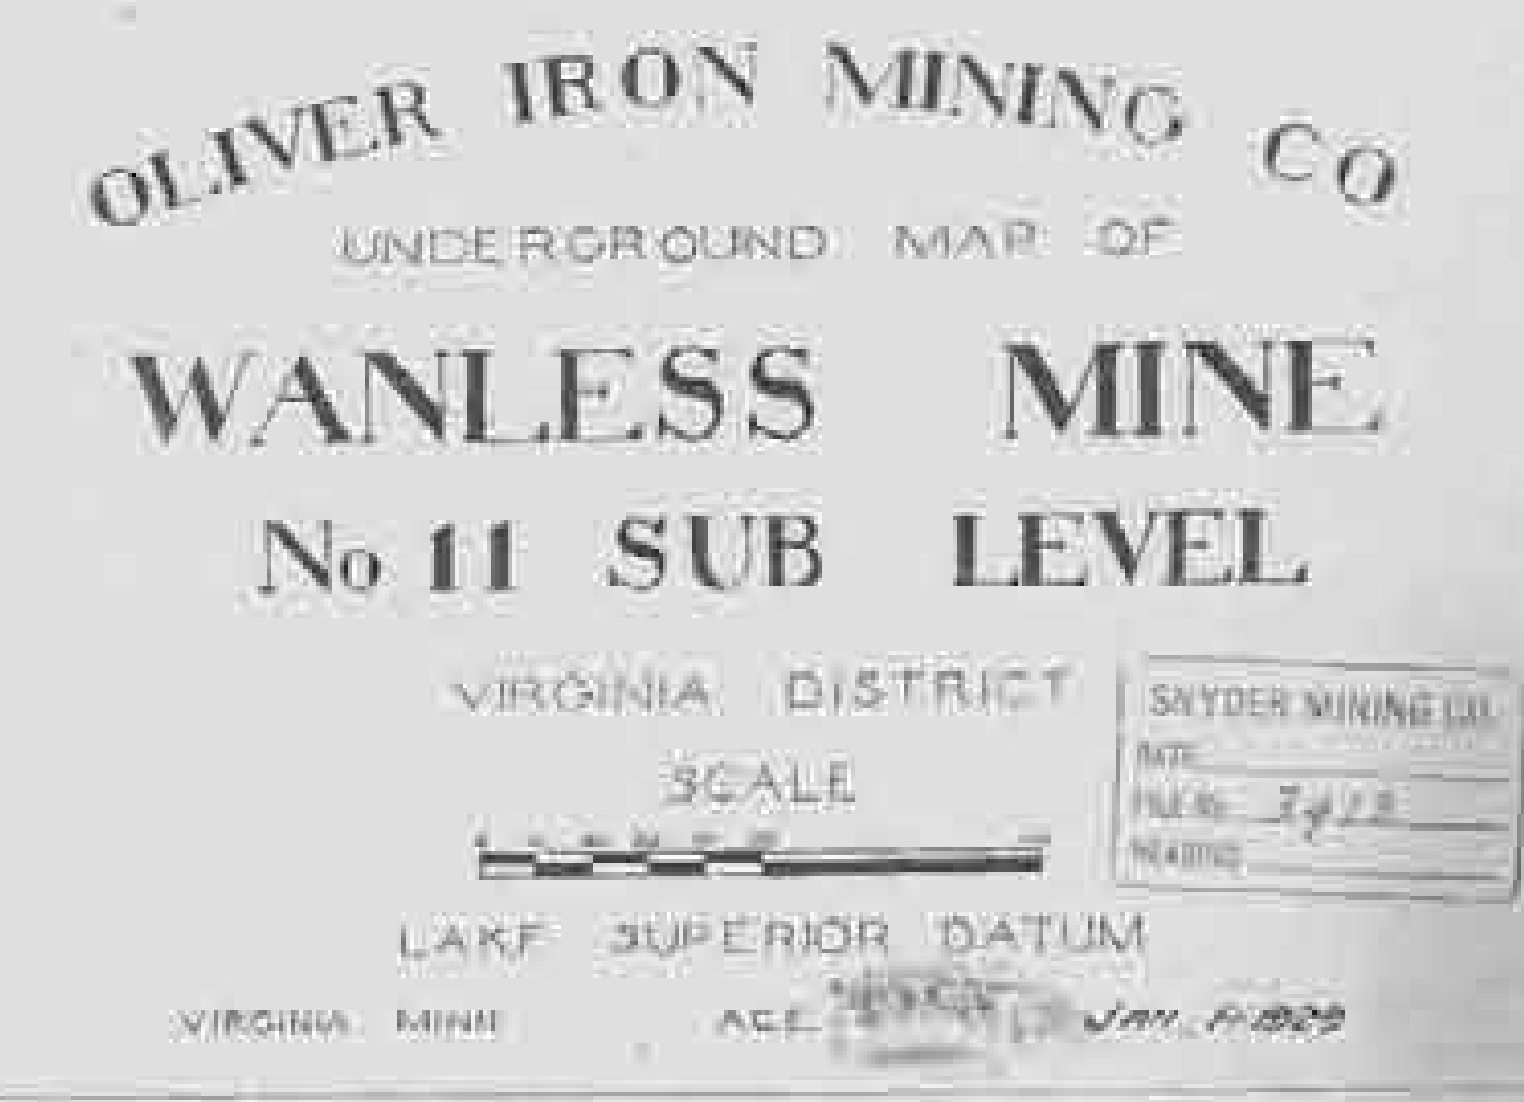

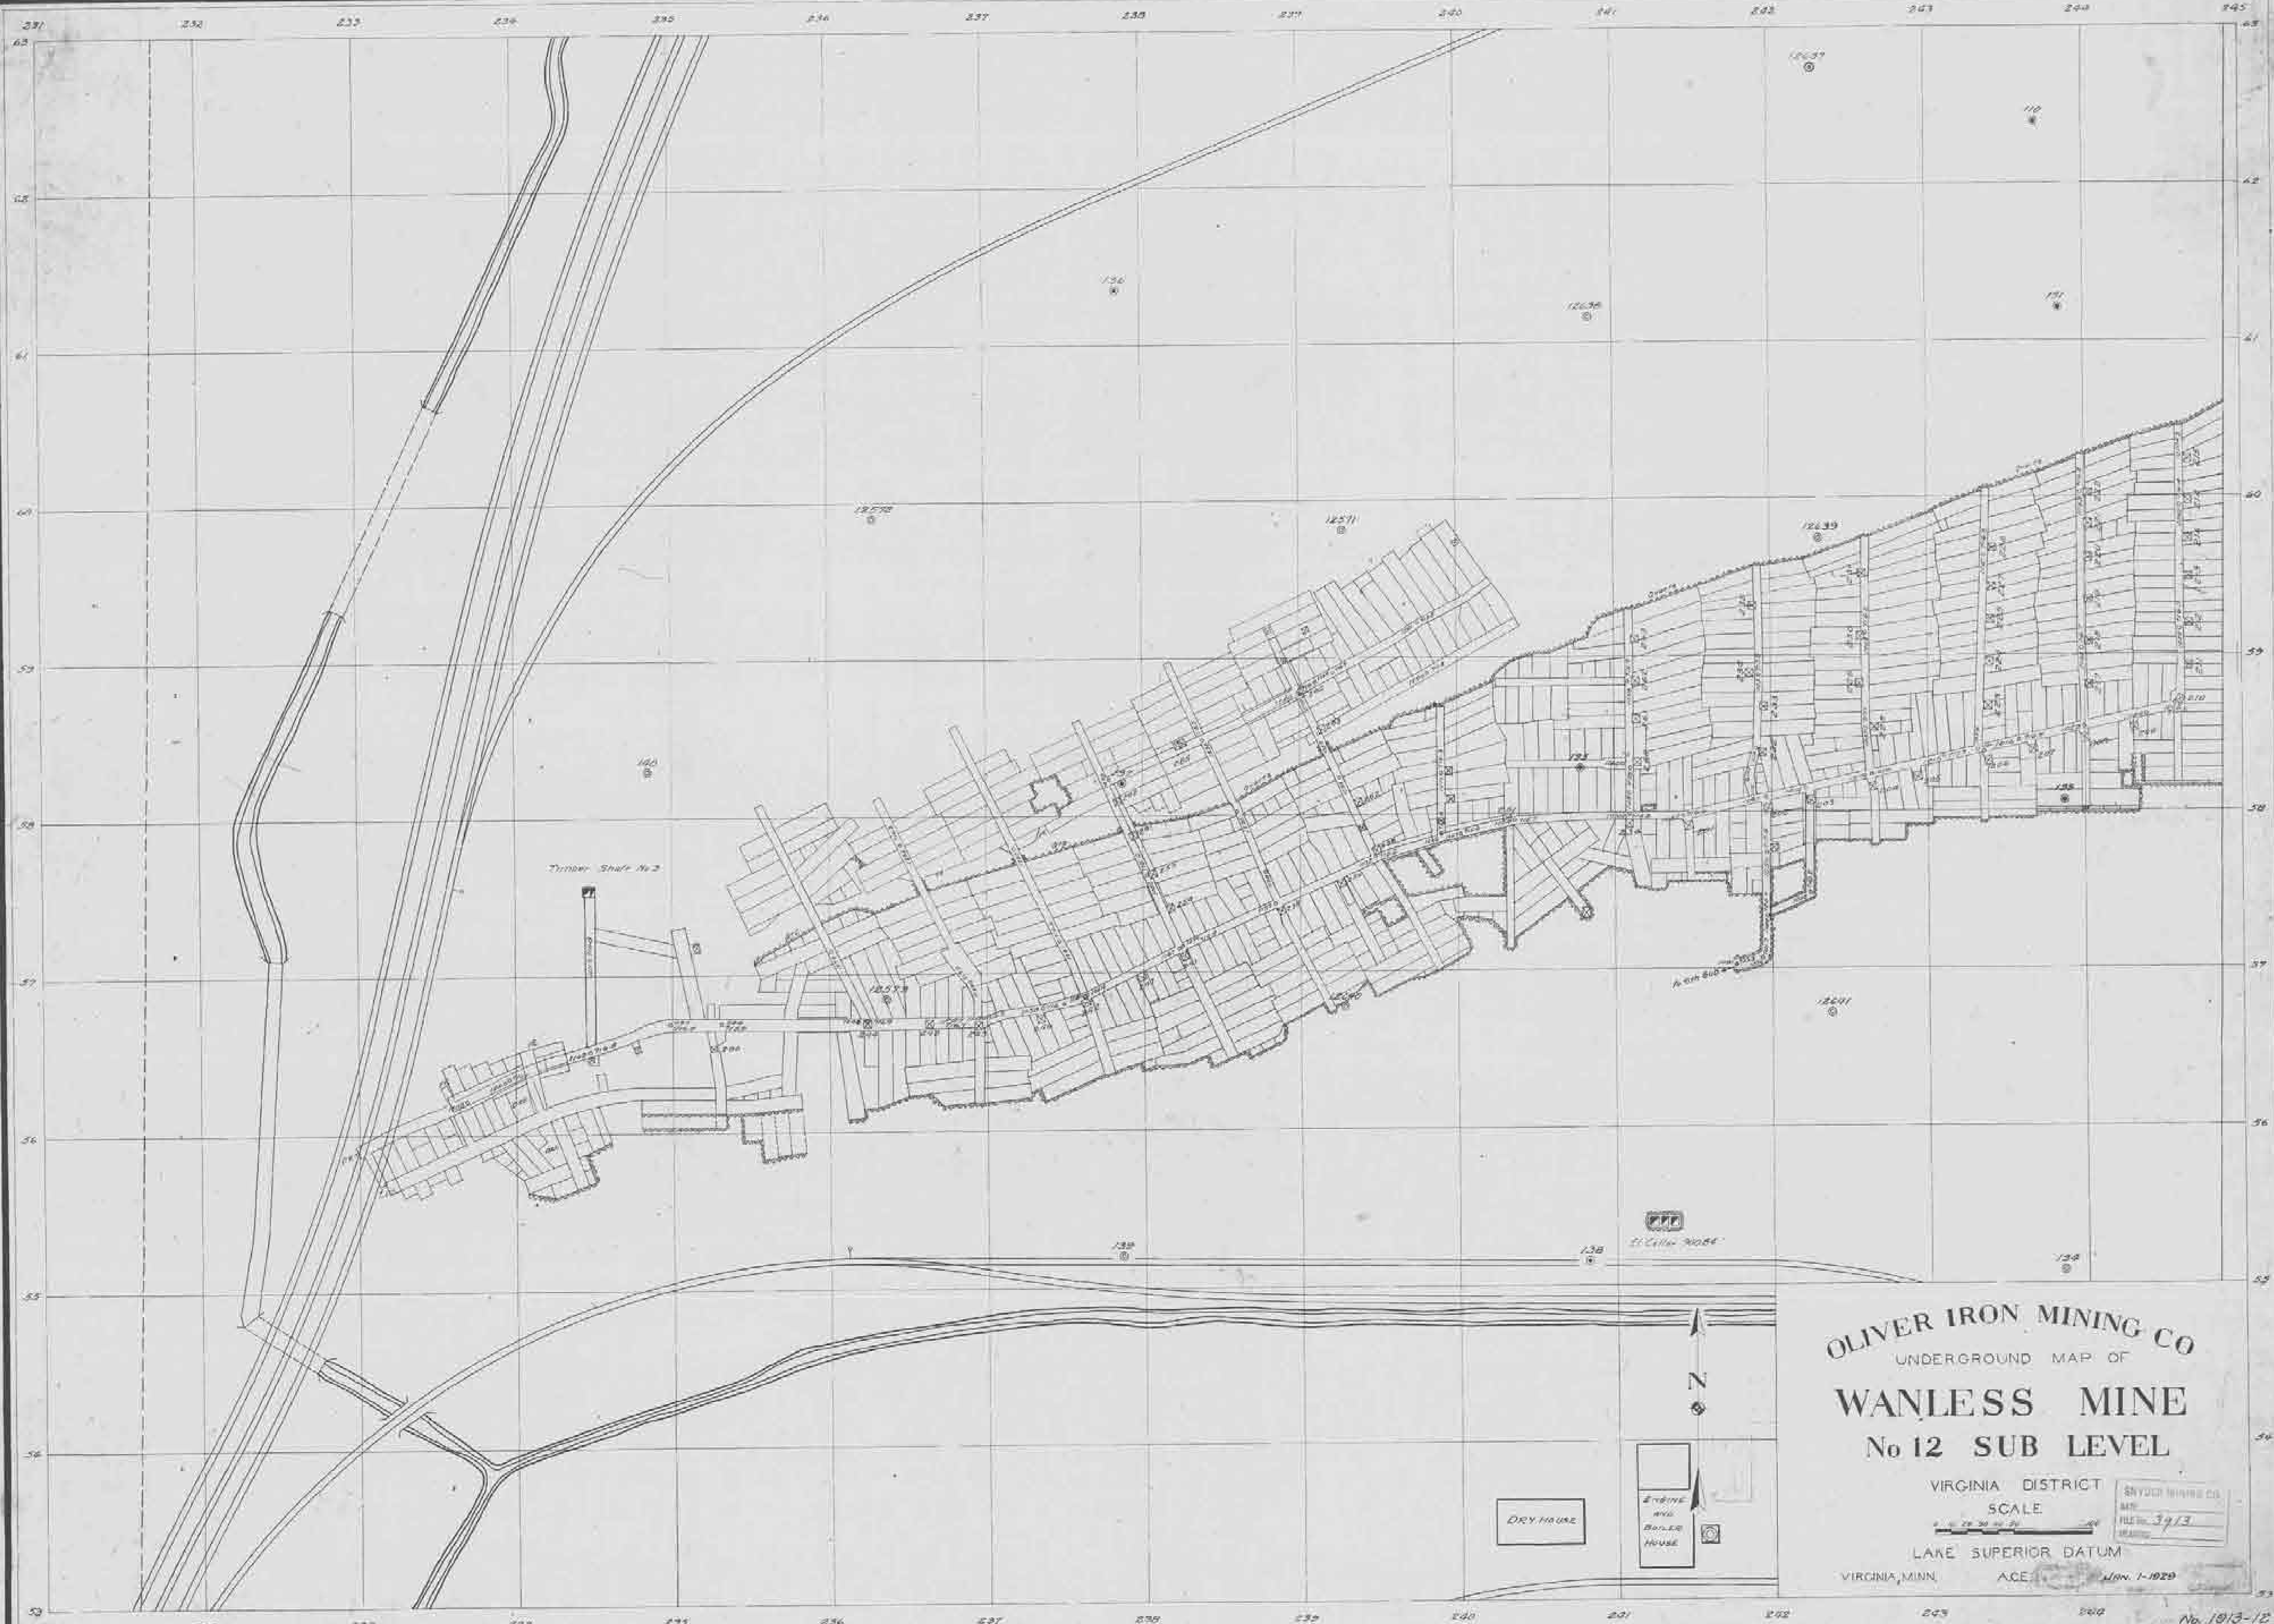


OLIVER IRON MINING CO
UNDERGROUND MAP OF
WANLESS MINE
No 12 SUB LEVEL

VIRGINIA DISTRICT
SCALE
LAKE SUPERIOR DATUM
VIRGINIA, MINN. ACE

SNYDER MINING CO.
REV.
JUNE 30/13

Nov. 1-1929

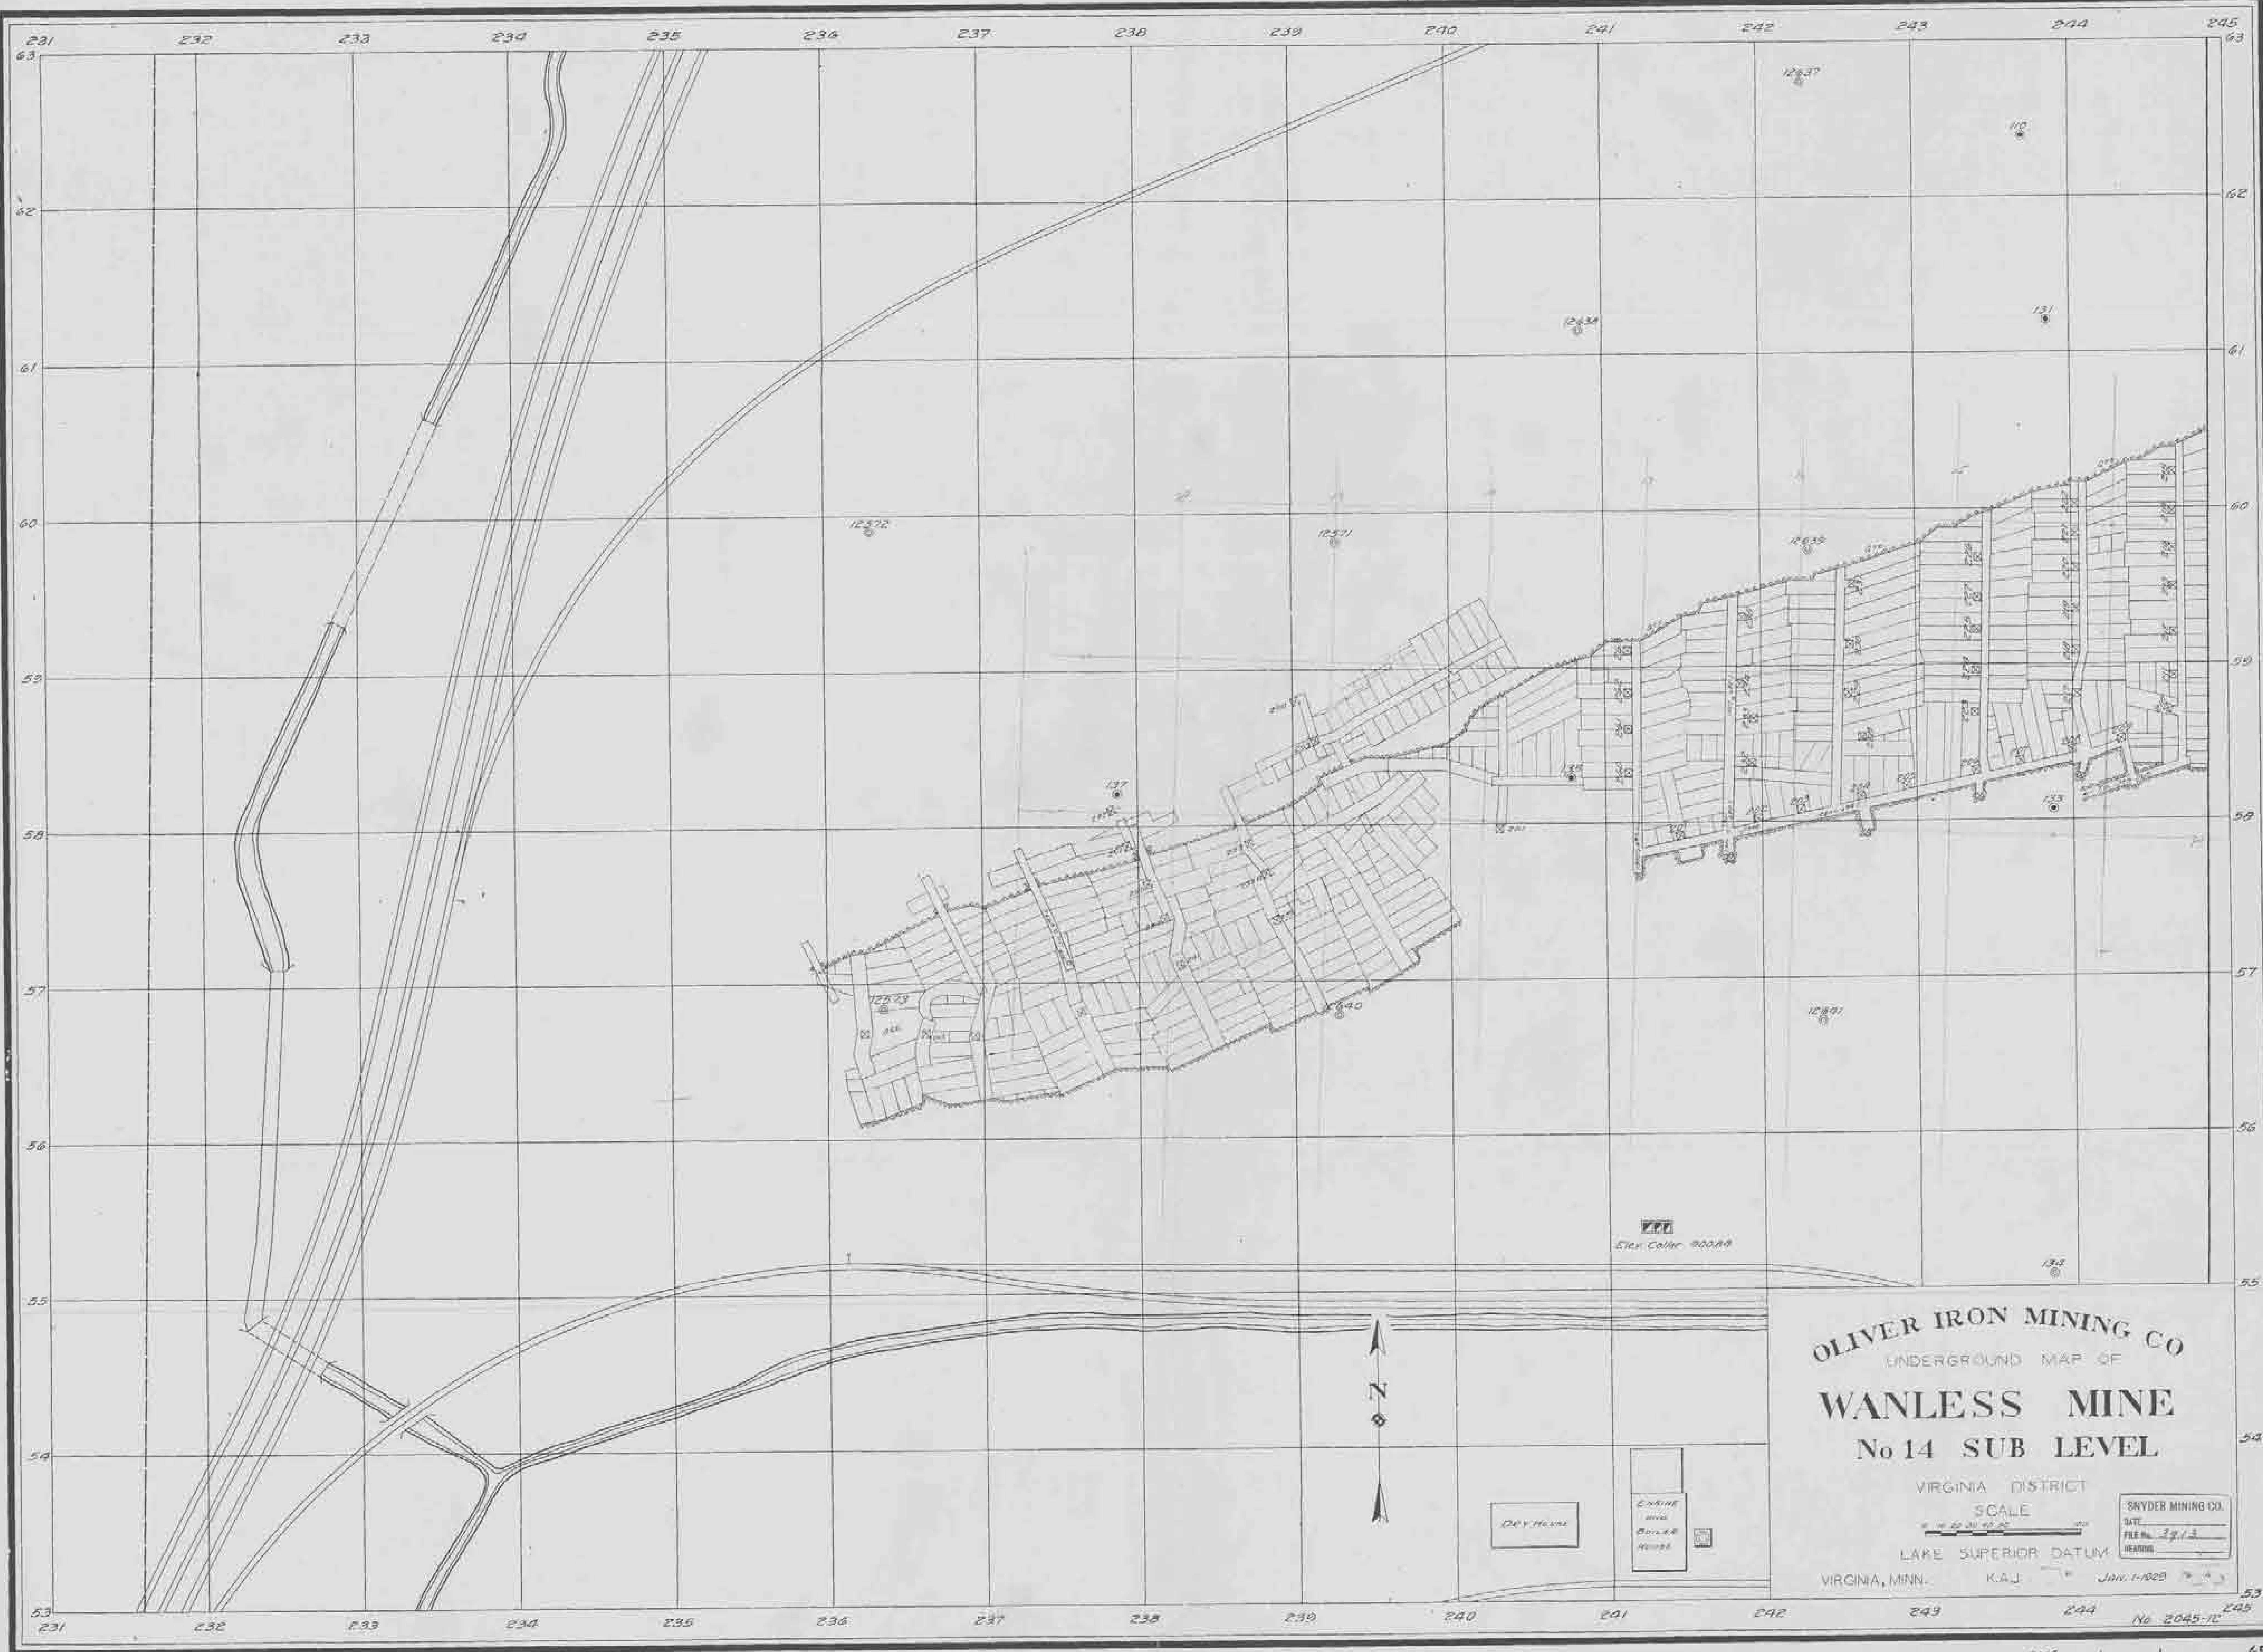


OLIVER IRON MINING CO
UNDERGROUND MAP OF
WANLESS MINE
No 14 SUB LEVEL

VIRGINIA DISTRICT
SCALE
1" = 20' 30' 40' 50'
LAKE SUPERIOR DATUM
VIRGINIA, MINN. K.A.J. JAN. 1-1923

SNYDER MINING CO.
DATE
FILE NO. 2813
REMARKS

DRIFT
ENGINE

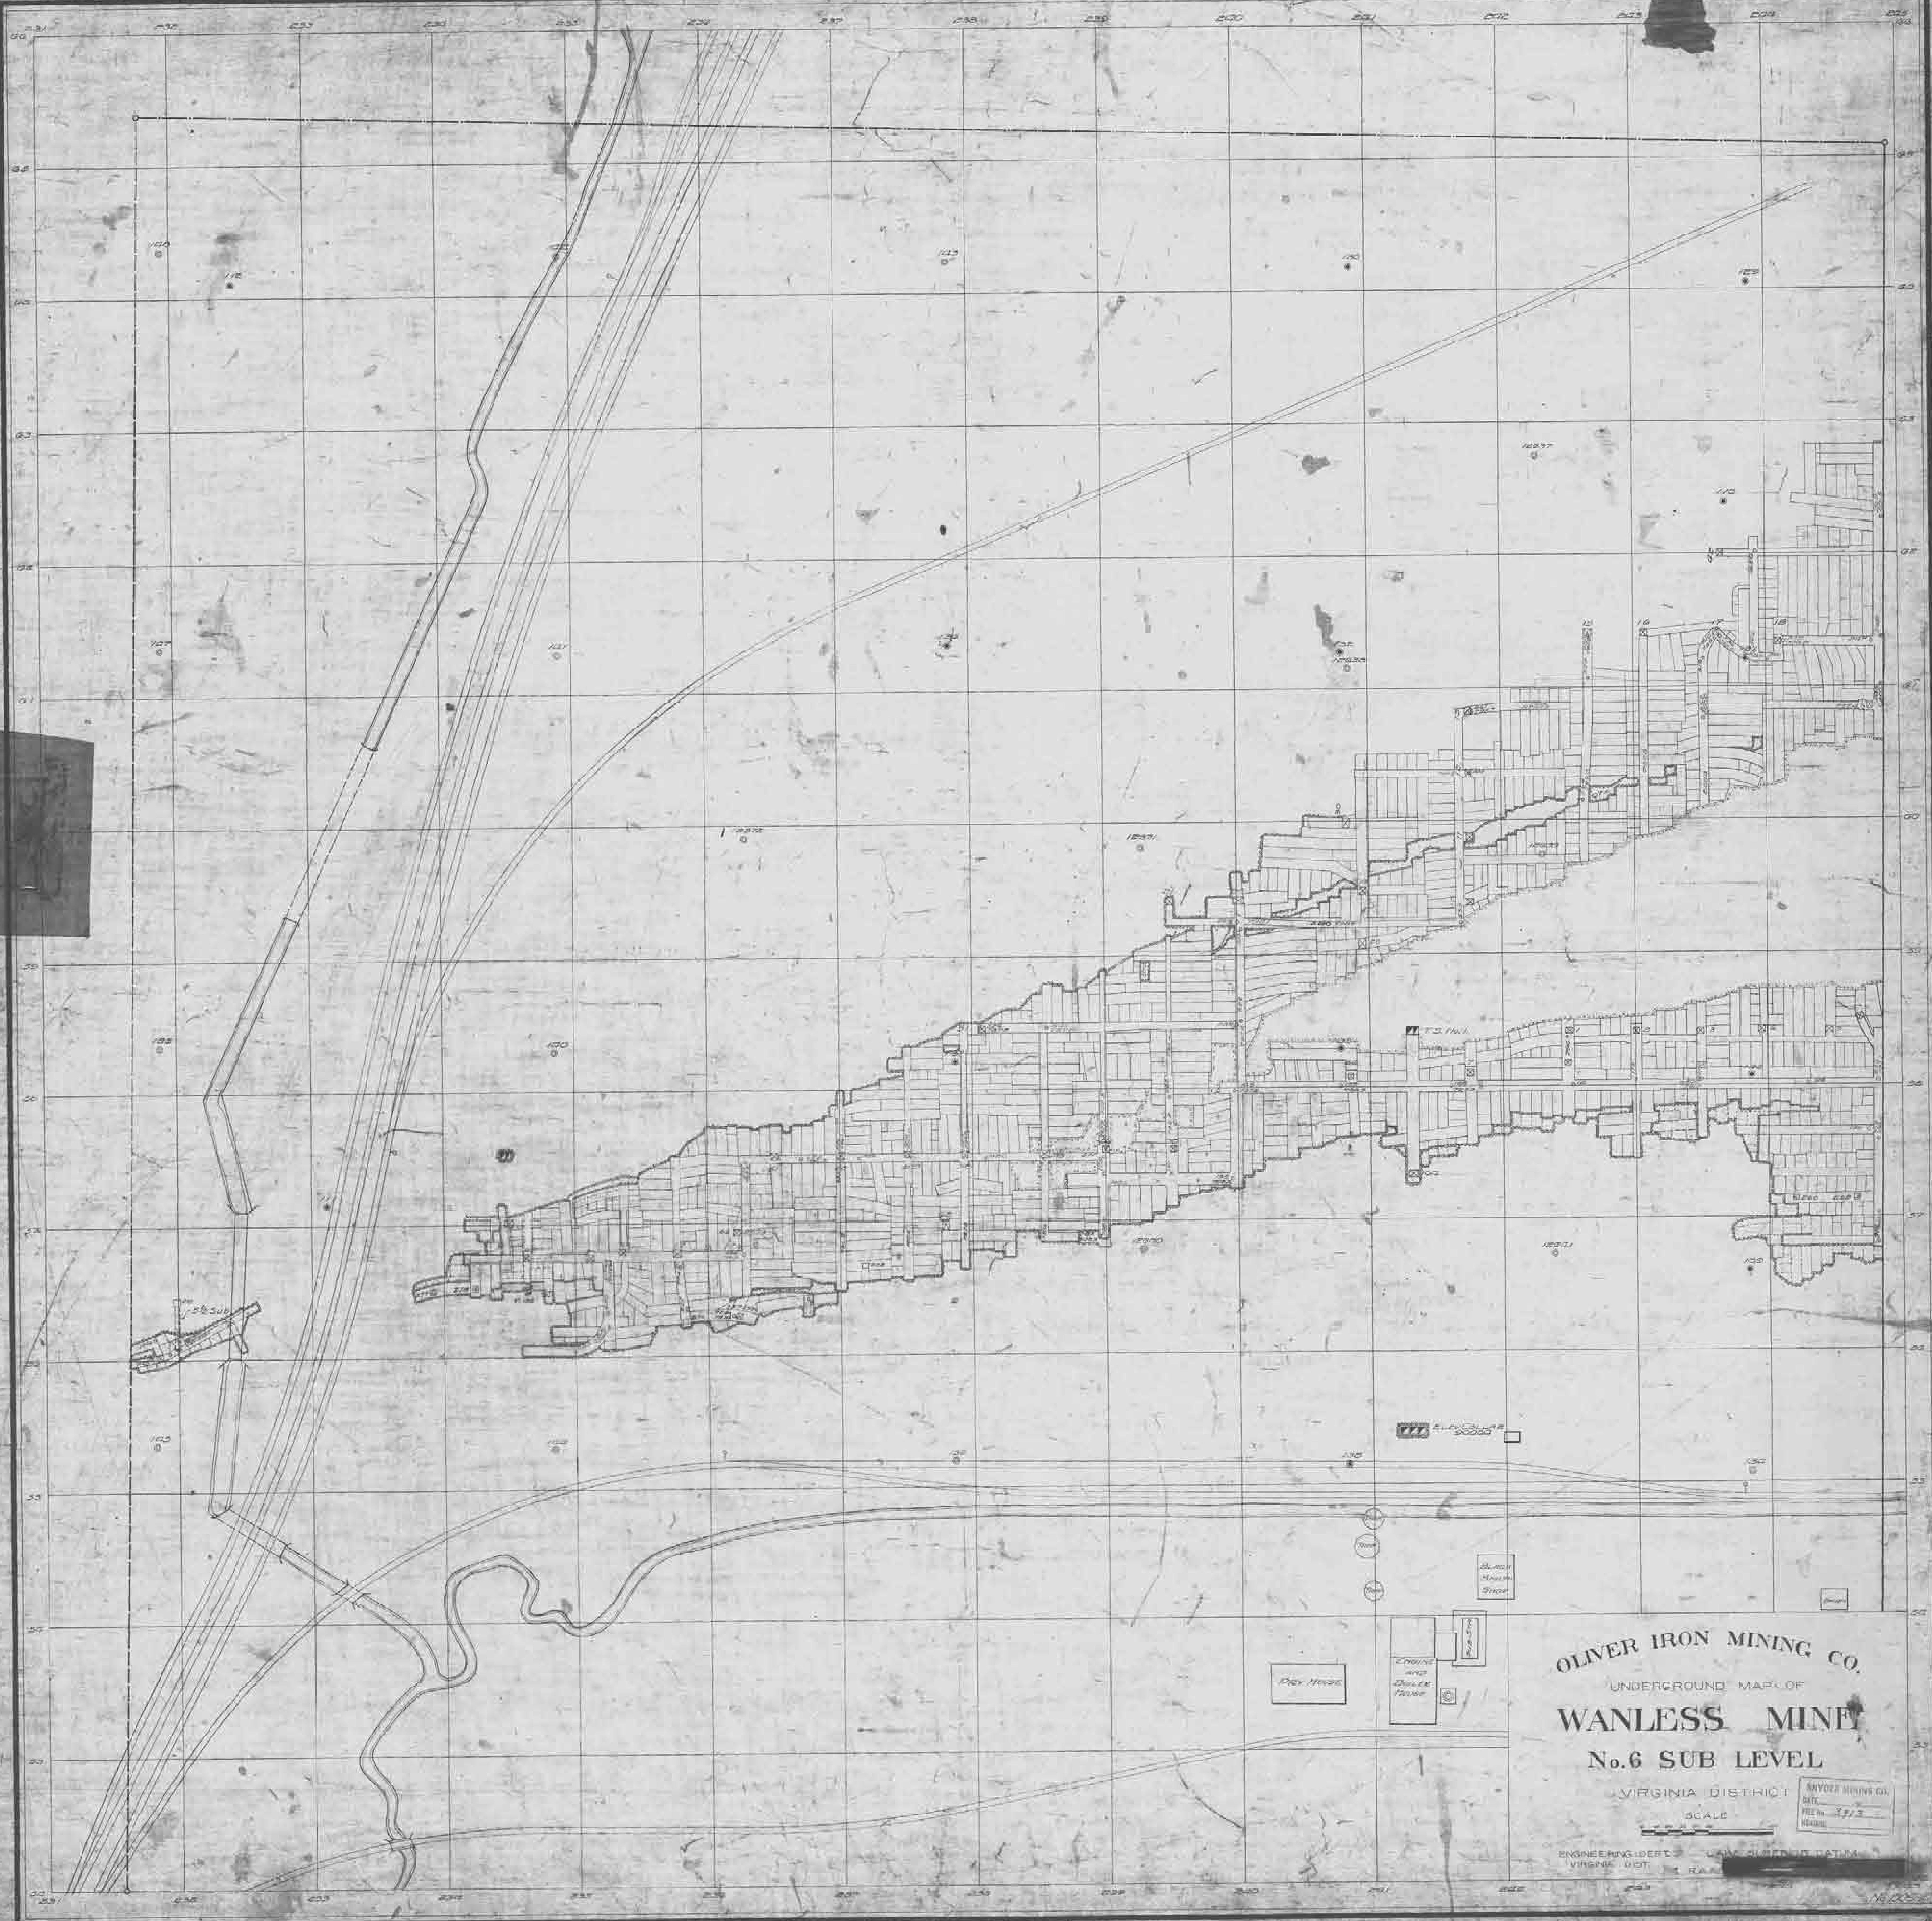


OLIVER IRON MINING CO.
UNDERGROUND MAP OF
WANLESS MINE
No. 6 SUB LEVEL

VIRGINIA DISTRICT

SCALE

ENGINEERING DEPT. LAW, DISTRICT, DISTRICT
VIRGINIA DIST. RAIL

ANYONE MINING CO.
DATE
FILED
NAME

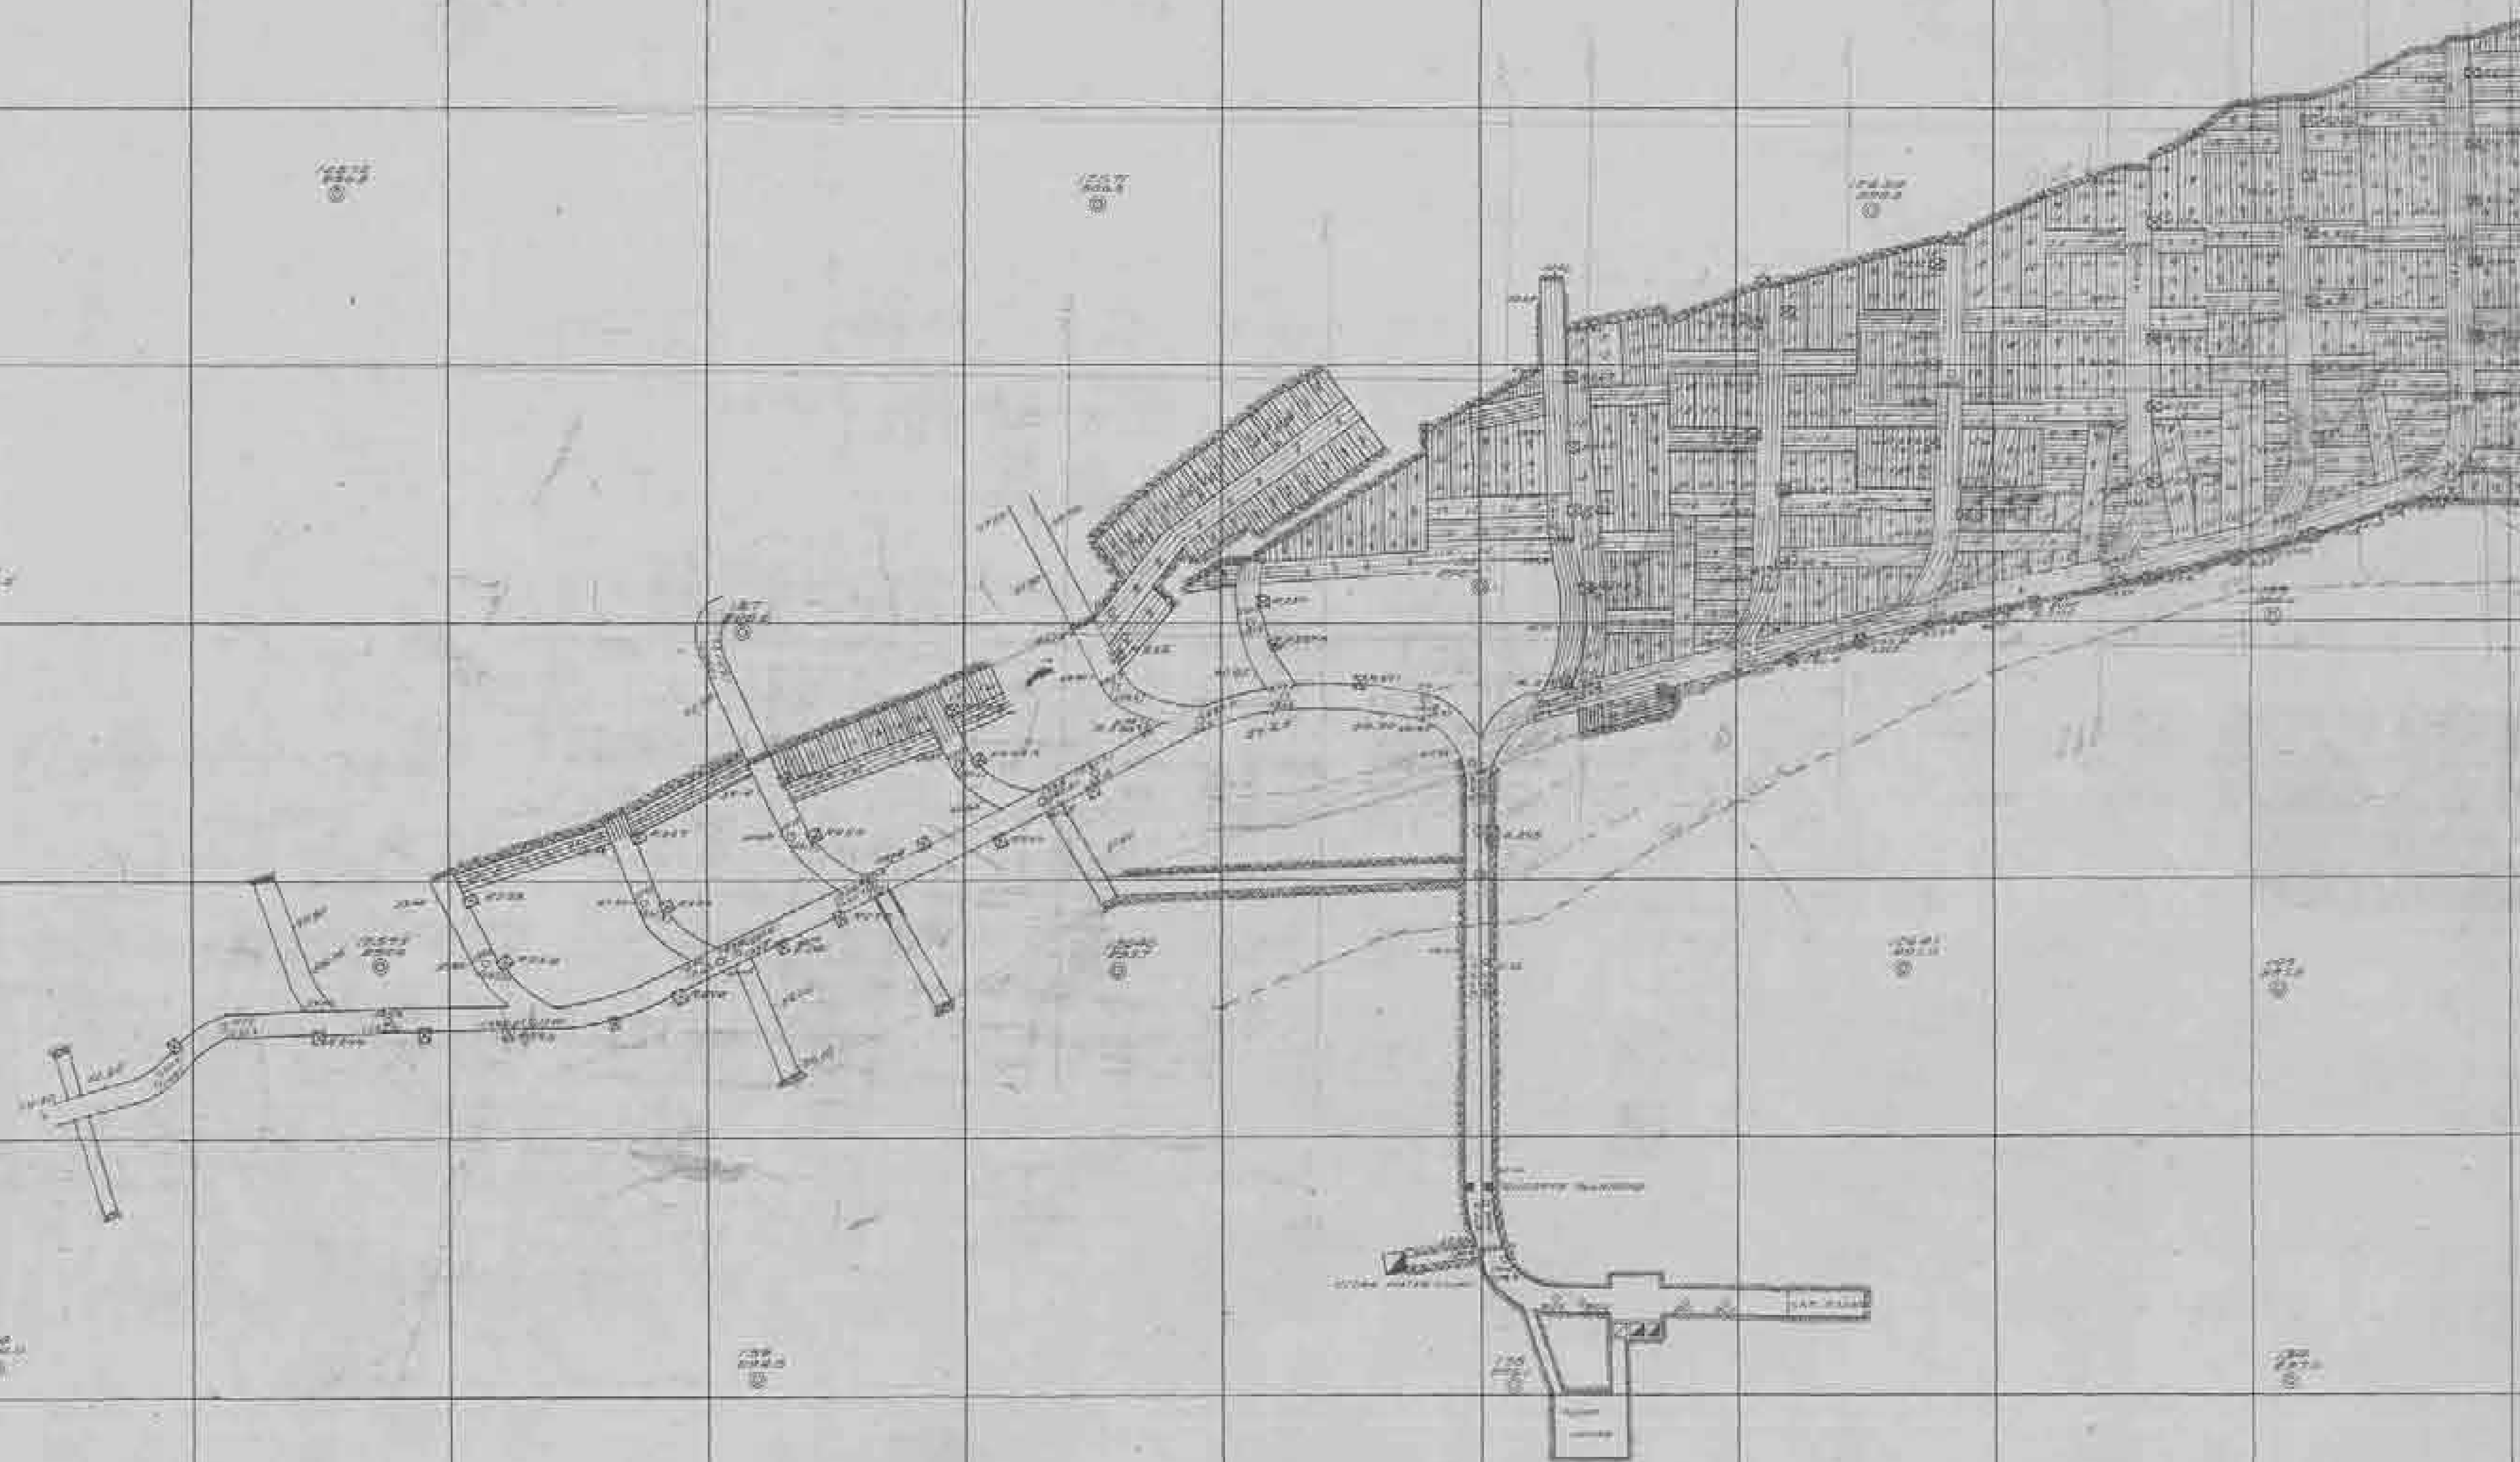

STATE OF MINNESOTA

AUDITOR'S DEPARTMENT

WANLESS MINE

222 FT LEVEL

LEASE N° 363

NE-SE-16-58-19

HIDCO- MINN.

SHYDER MINING CO.
DATE 10/1/1919
FILE NO. 3014
NAME J. L. SHYDER

STAT. MINN. CO.
DATE 10/1/1919
FILE NO. 3014
NAME J. L. SHYDER