

WEBB PROPERTY
LEASE NO 4

WEBB PROPERTY
N W NE 6-57-20
N E NE " " "
LEASE NO 4

ESTIMATE BY C.A. PEARSON JUNE 1921


40% AND BETTER	TONS	1,394,170	IRON	50.85	PHOS	.0758	FACTOR	16.90
45%	"	1,031,060	"	54.16	"	.0697	"	15.75
50%	"	761,280	"	56.30	"	.0657	"	15.75

NOTE
ENTIRE FORTY PROVEN TO BE UNDERLAIN WITH ORE.
Min. Stk. 1st Comm. 1920 371,255


40% AND BETTER	TONS	1,237,390	IRON	55.60	PHOS	.0511	FACTOR	15.75
45%	"	1,140,480	"	56.40	"	.0512	"	15.75
50%	"	1,004,339	"	57.36	"	.0511	"	14.80

NOTE
ENTIRE FORTY EXCEPTING AREA MARKED ROCK, PROVEN TO BE UNDERLAIN WITH ORE
300,598
Min. Stk. 1st Comm.

N-W NE 6-57-20
SCALE 200' = 1"

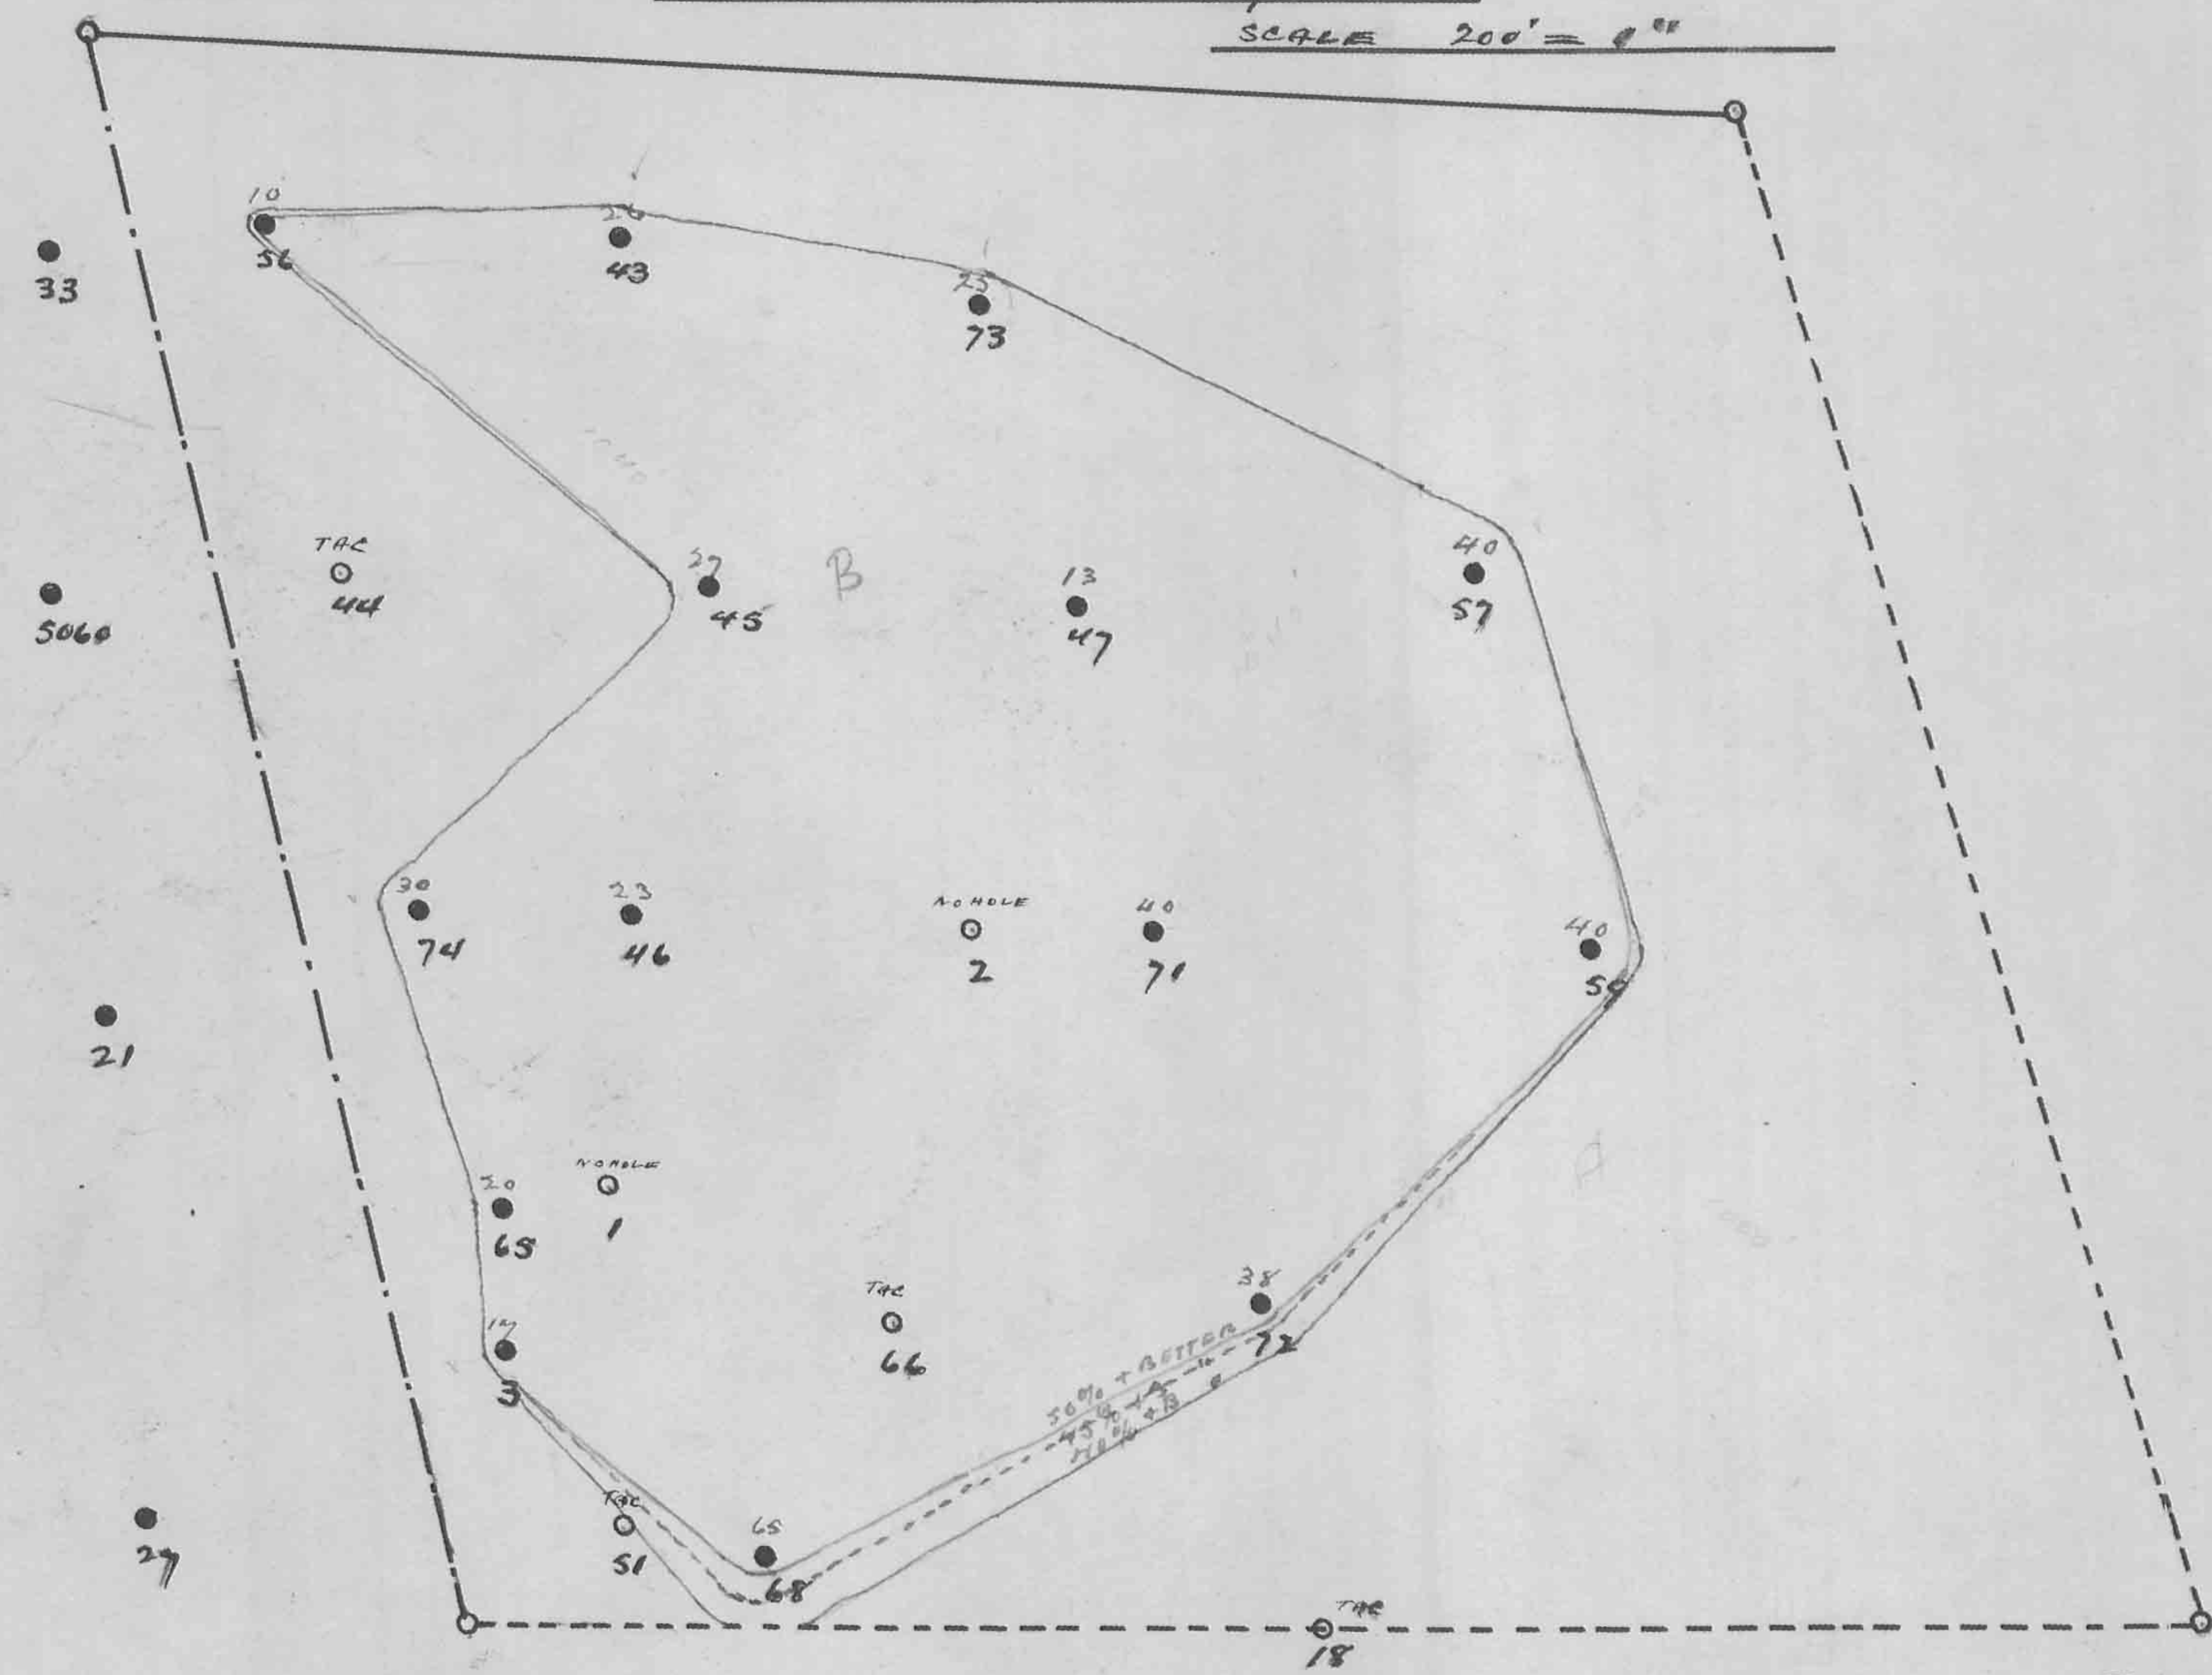

NE-NE 6-57-20

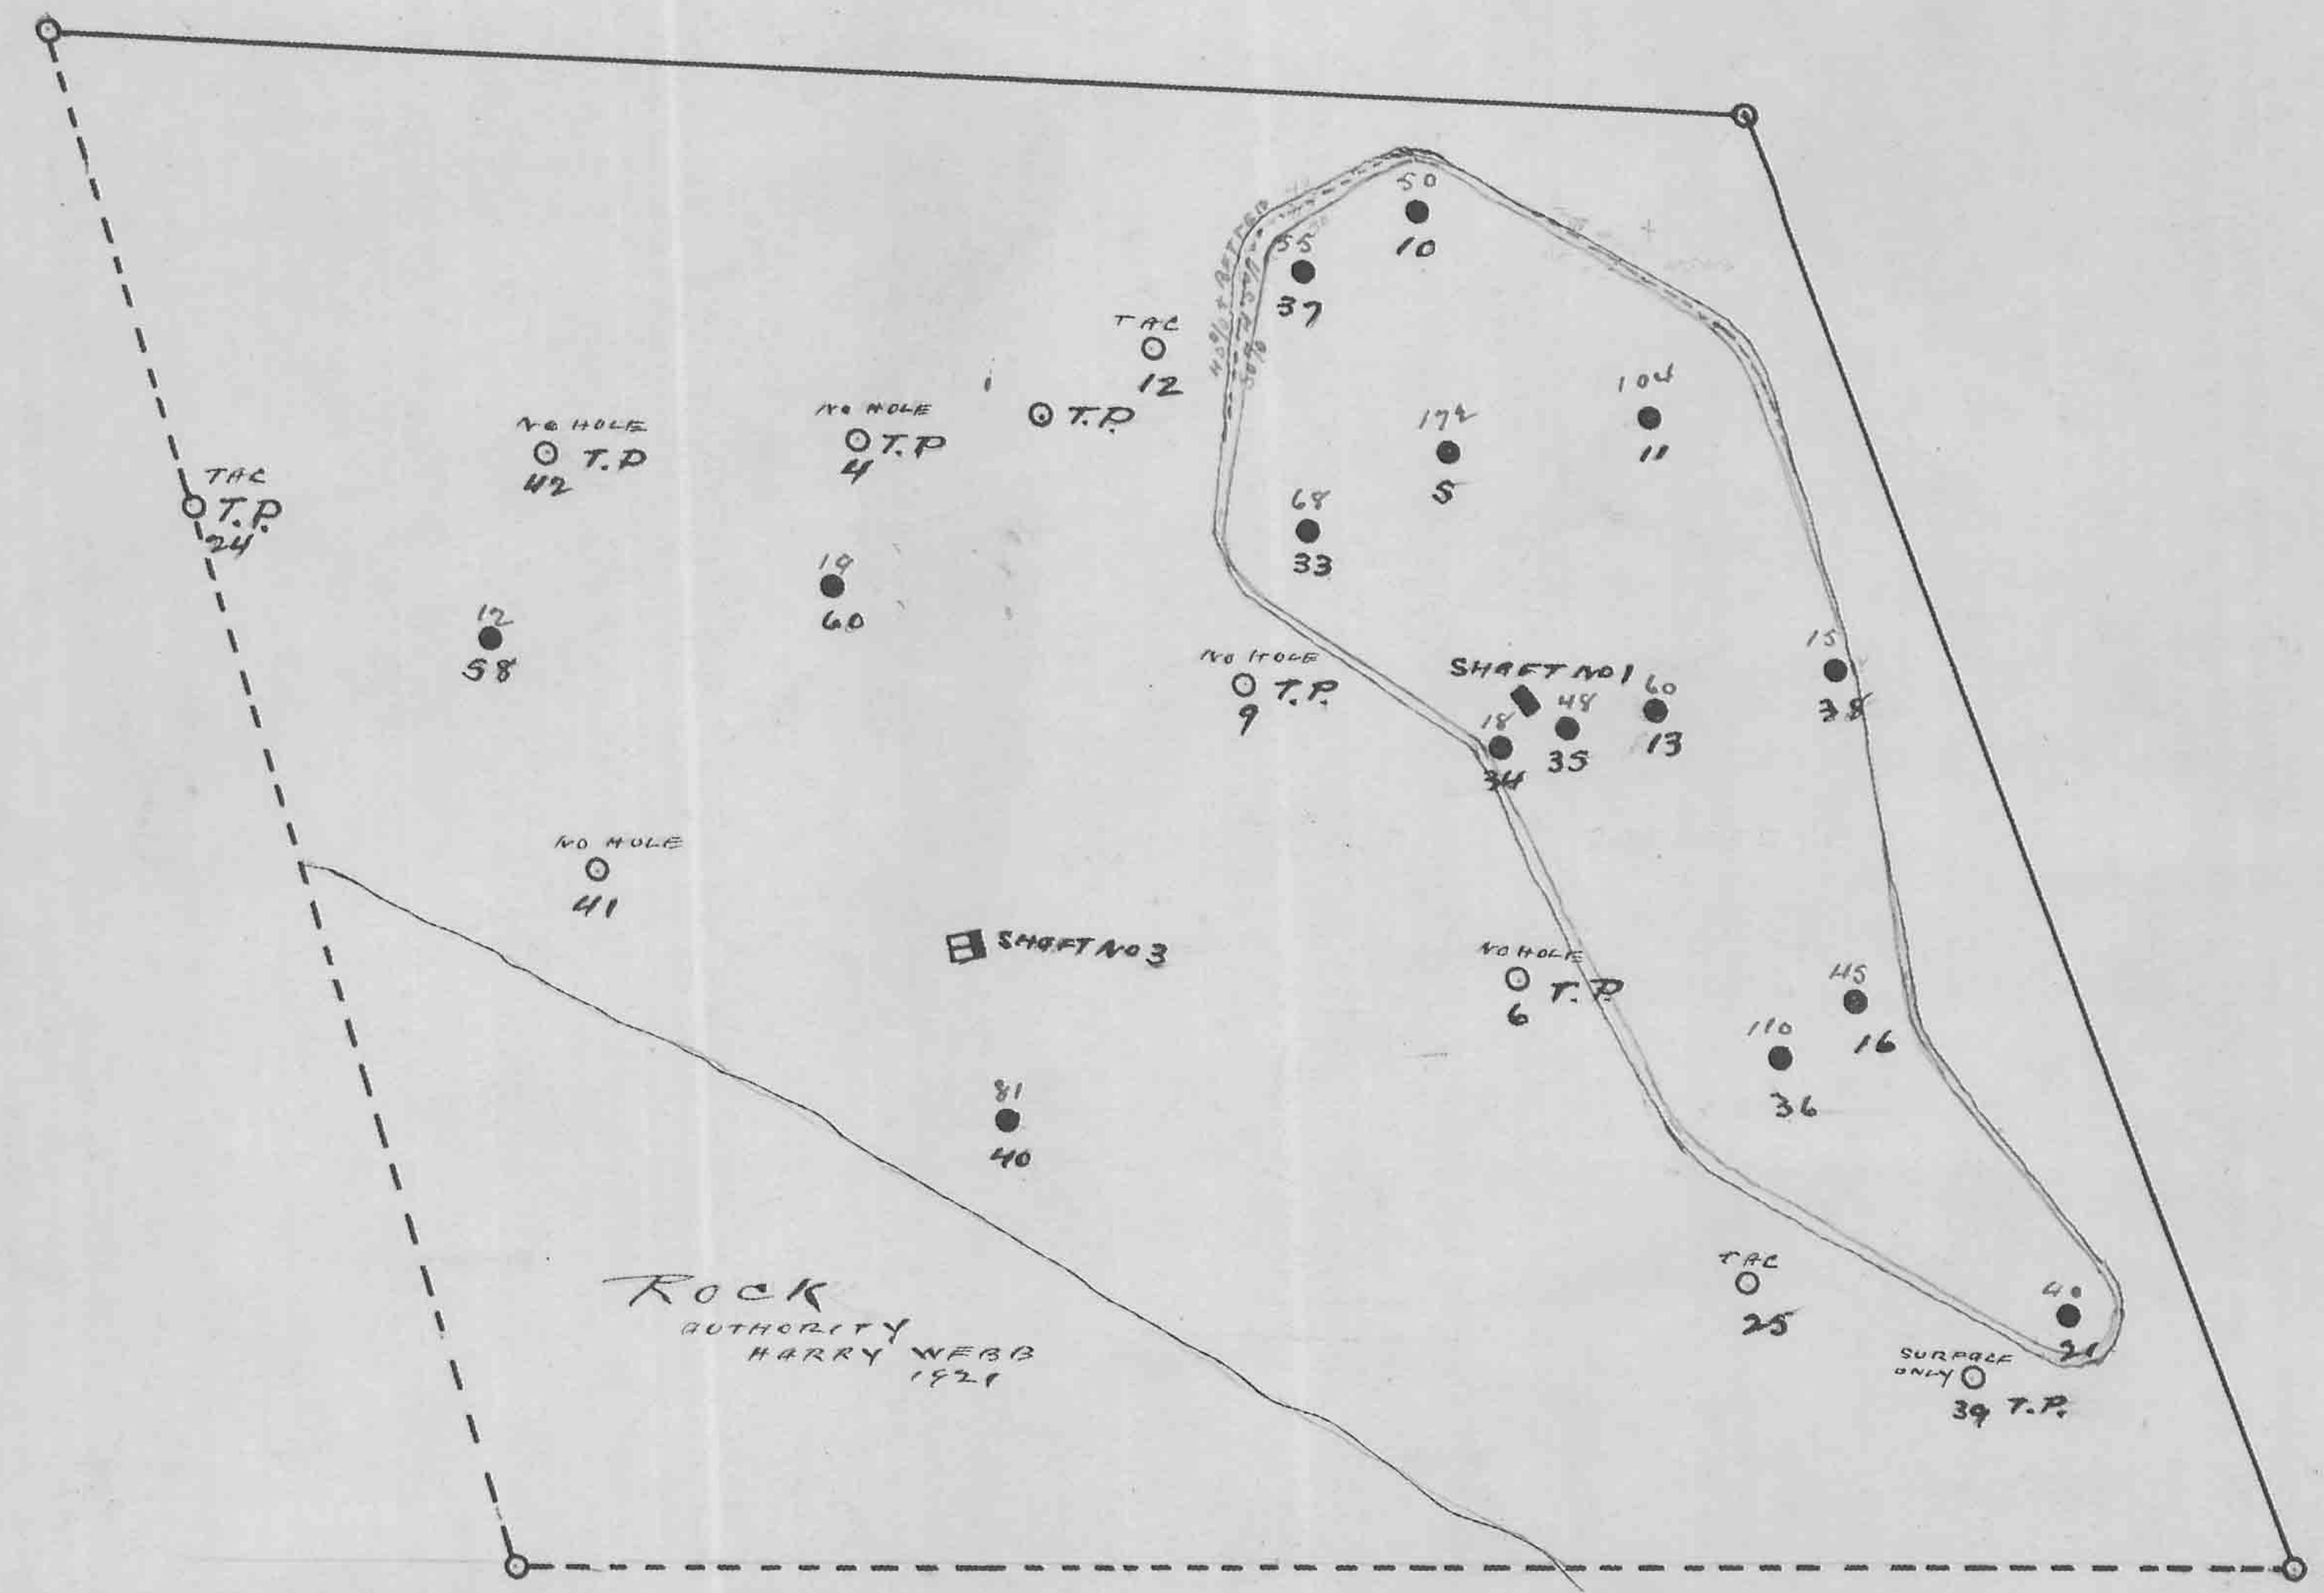

RED FIGURES = DEPTH OF 40% ORE AND BETTER

DAY
SE-SE 31-58-20


ALBANY
SW-SW 32-58-20

WEBB
NE-NE 6-57-20

LONGYEAR
NW-NW 5-57-20

PITTSBURGH PACIFIC CO.
MAP OF THE
ALBANY MINE
INSTALLATIONS ON THE WEBB DUMP
SCALE
0 50 100
SEA LEVEL DATUM FOR ELEVATIONS
ENGINEERING DEPT.
HIBBING MINN.

UC50002.111

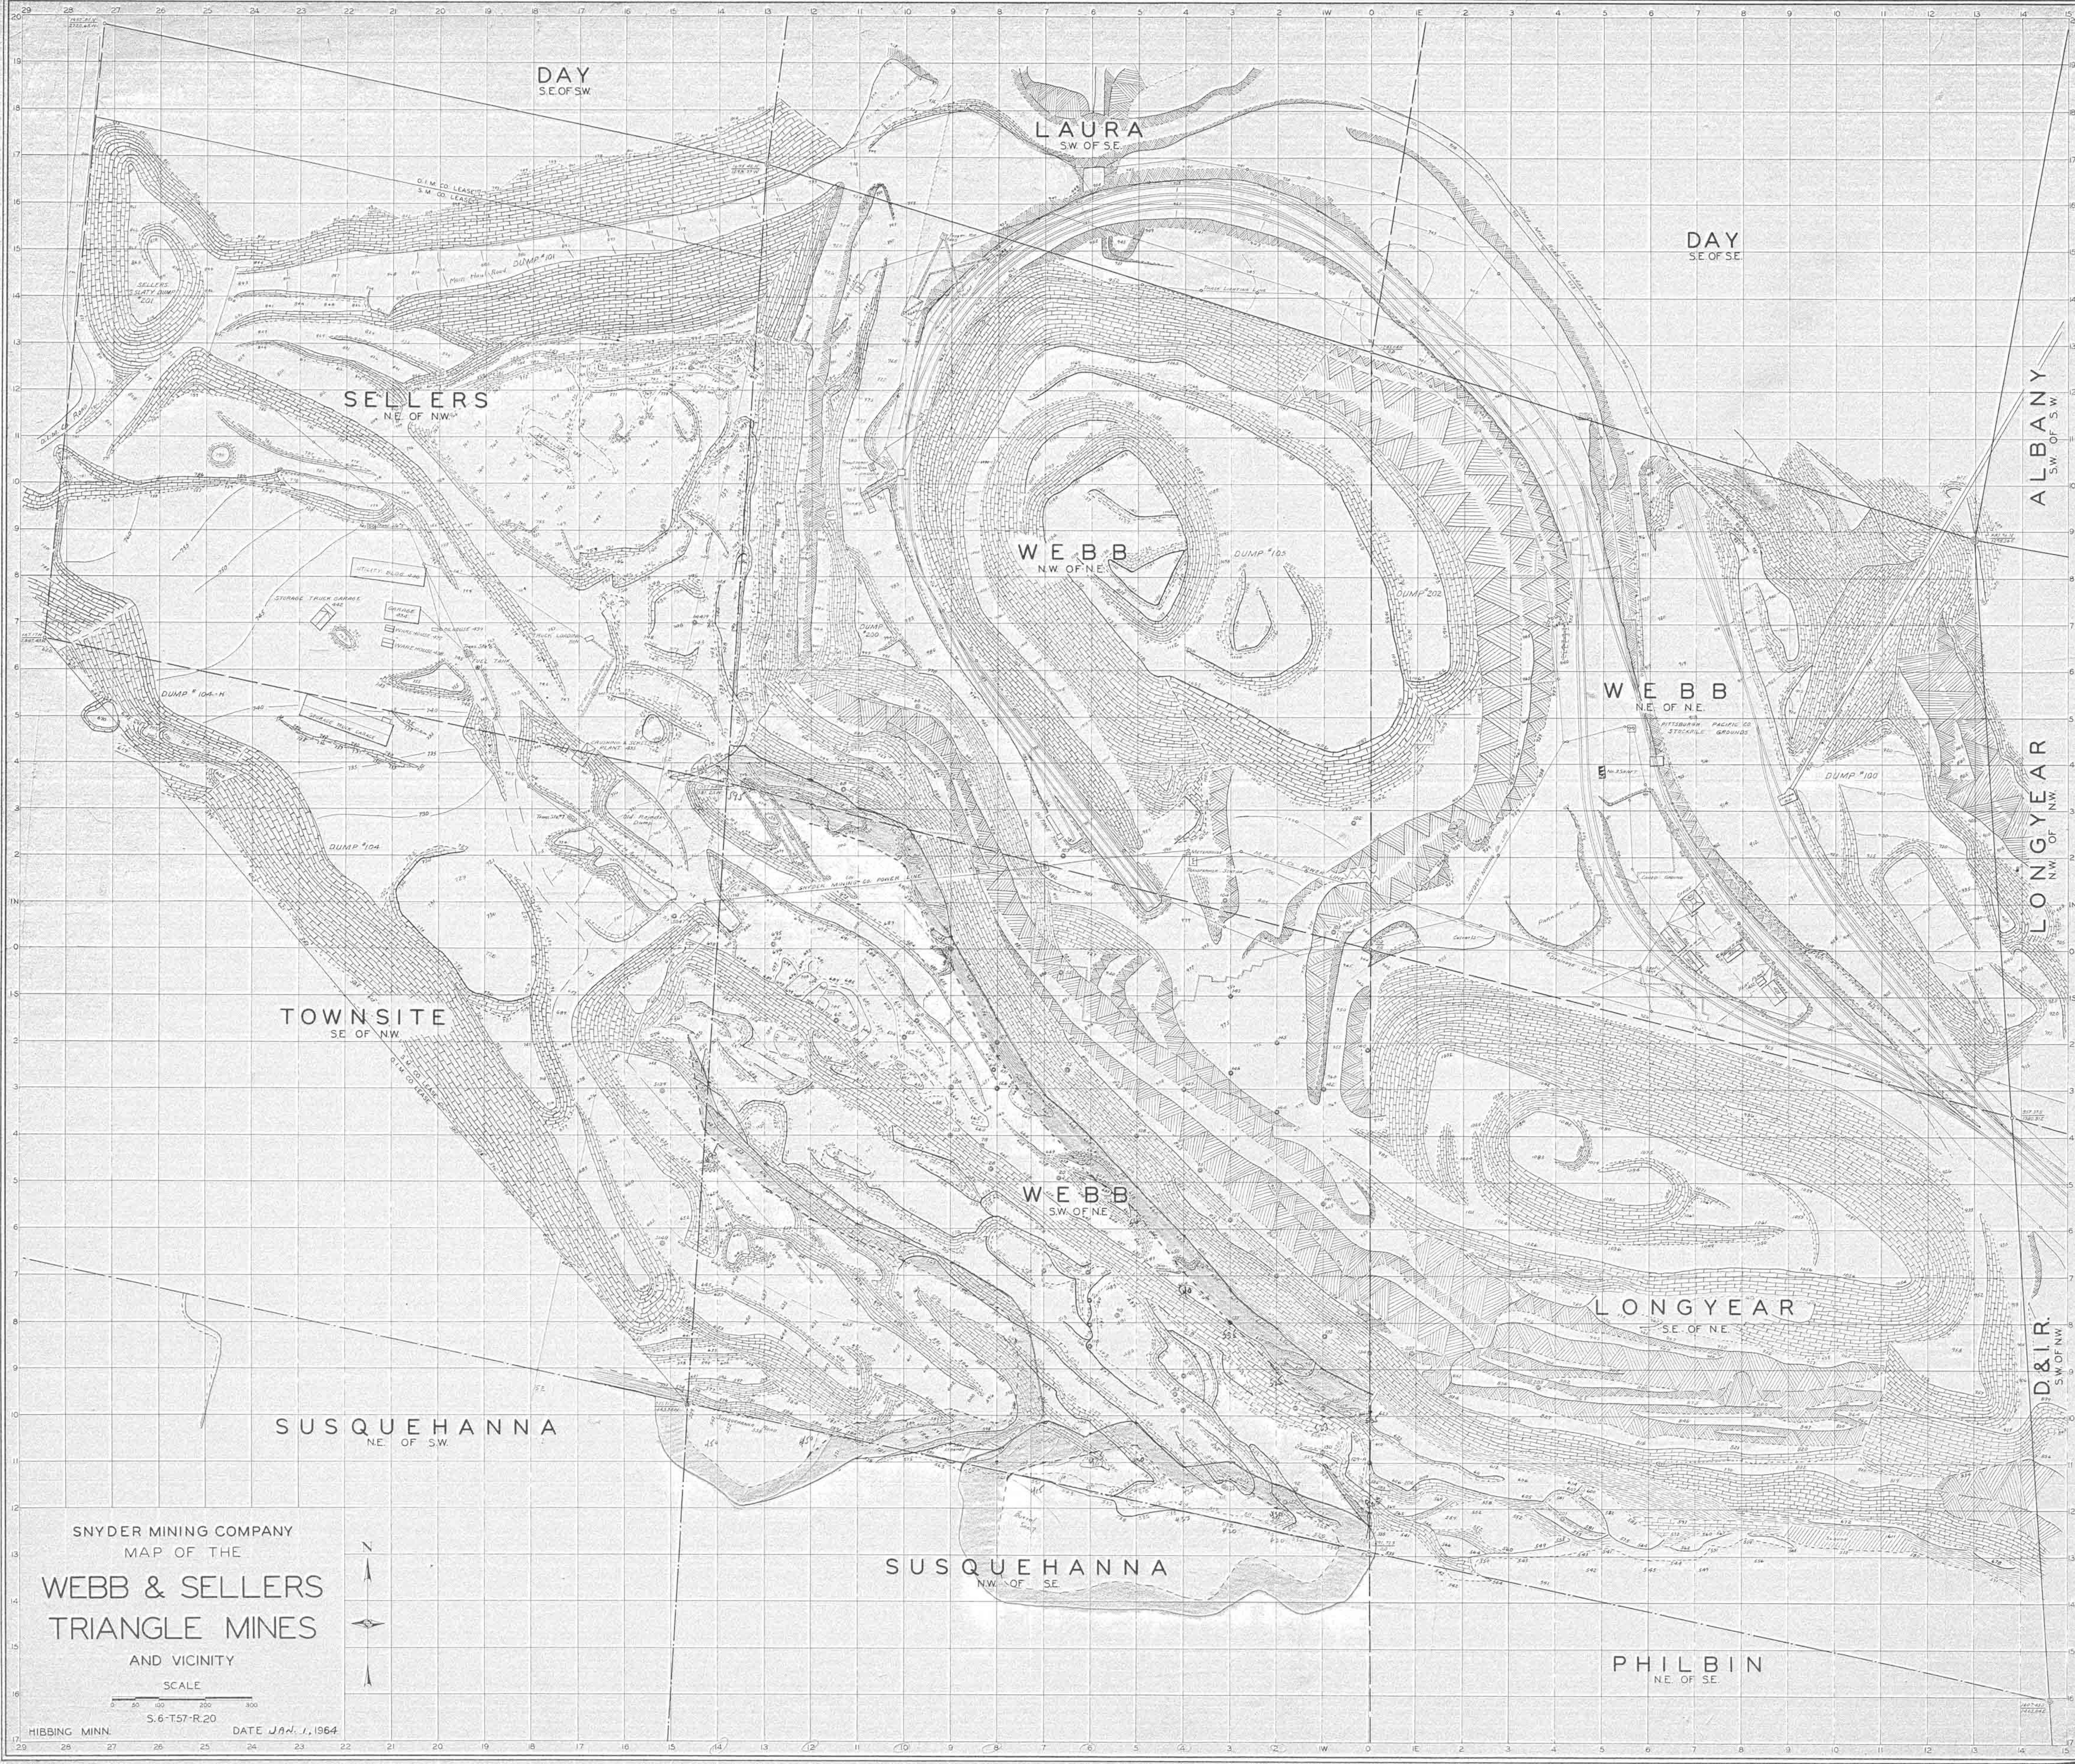

DAY
SE. OF SW

LAURA
SW. OF SE

DAY
SE. OF SE

SELLERS
NE. OF NW

WEBB
NW. OF NE

WEBB
NE. OF NE

ALBANY
SW. OF SW

LONGYEAR
NW. OF NW

TOWNSITE
SE. OF NW

WEBB
SW. OF NE

LONGYEAR
SE. OF NE

D&R.
SW. OF NW

SUSQUEHANNA
NE. OF SW

SUSQUEHANNA
NW. OF SE

PHILBIN
NE. OF SE


SNYDER MINING COMPANY
MAP OF THE
WEBB & SELLERS
TRIANGLE MINES
AND VICINITY



SCALE
0 50 100 200 300
S. 6-T57-R20
HIBBING MINN. DATE JAN. 1, 1964

webmin lot 1 SWNE 477 09 0506 18 -- Webb mine lot 1 SW 4 NE 4 C-27

MORRIS MINE

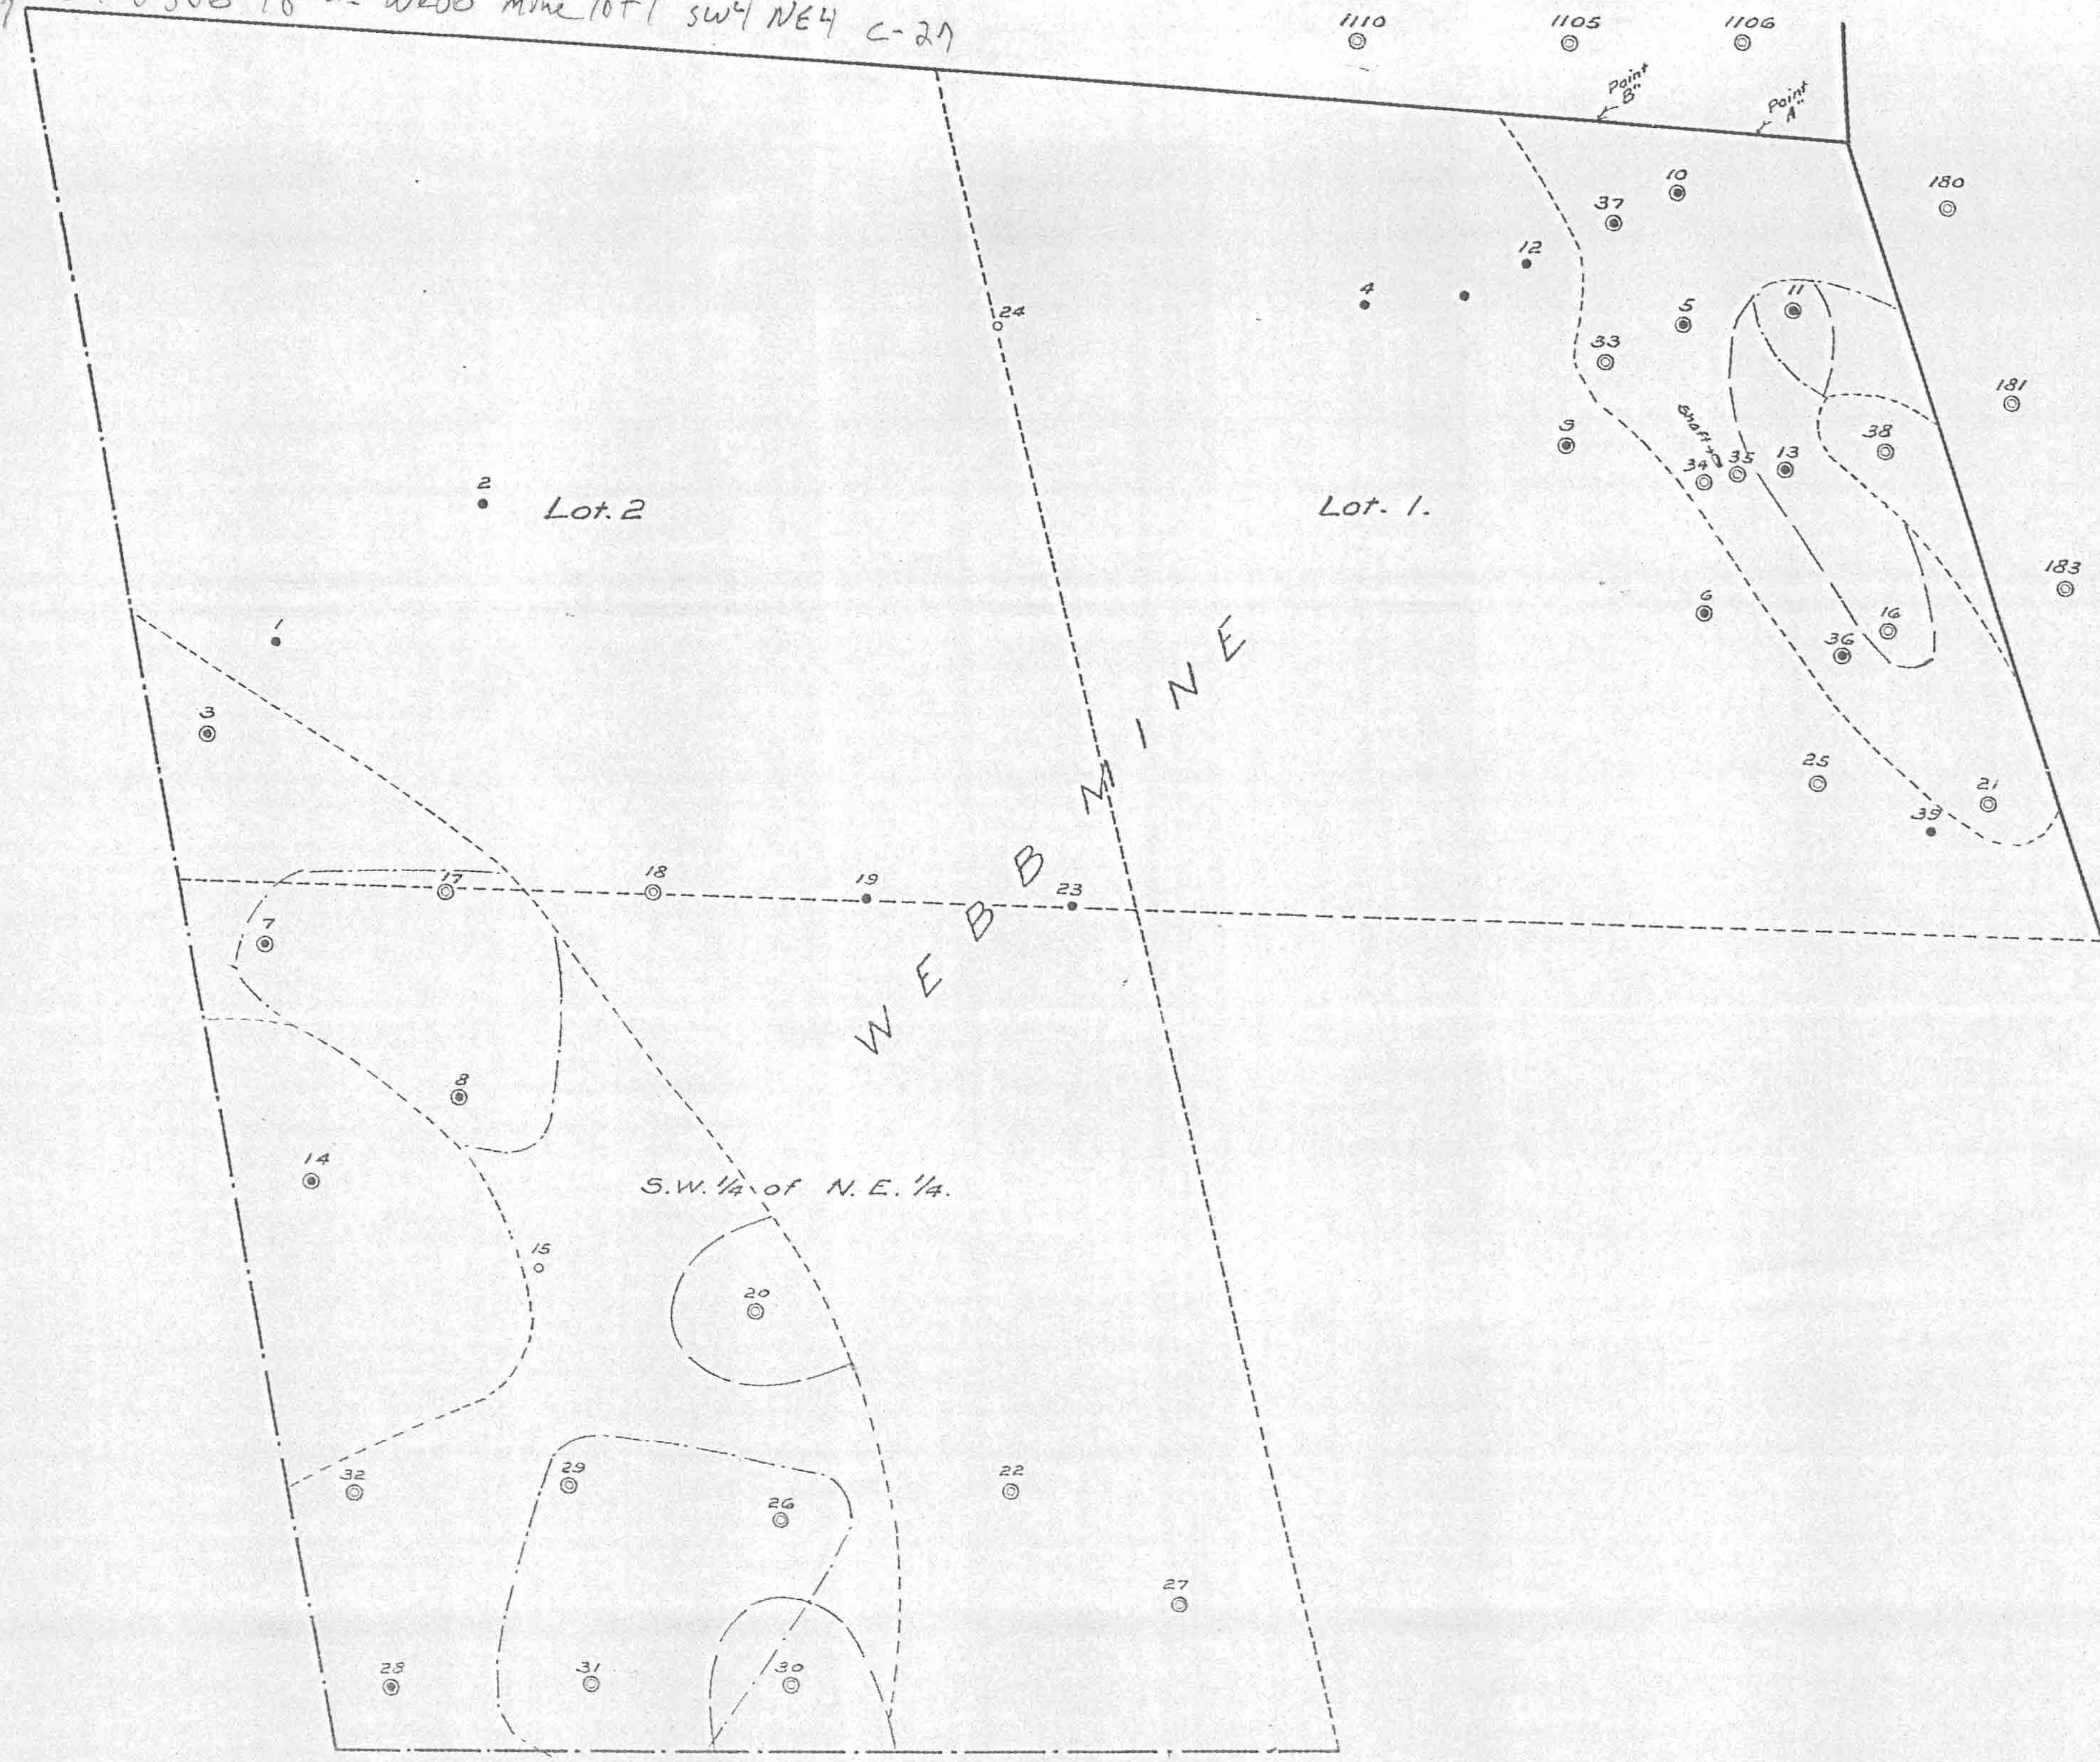

Ref. 3471

Outline of ore body ----- as estimated
" " top ore -----
" " bottom ore -----

201101
5146